



THOMAS

SIGN & AWNING CO INC

4590 118TH Avenue North
Clearwater, Florida 33762

800-526-3325

www.thomassign.com

CLIENT

Publix 1682

Design Number:
72436 Pylon Option 1

Installation Address:
SWC US 1 & North Causeway
A1A
Ft. Pierce St Lucie, FL

Project Identity Number:
83067

Sales Associate: Project Team:

TSA BM SN


Designer: Date:

SLD 08/10/18

Project Updates:
Revision 1: Update color pallet. SLD 09-07-18
Revision 2: Correct color pallet. SLD 09-12-18
Revision 3: Updated logo. AA 09-19-18
Revision 4: Create routed aluminum SC panel
resize Publix face.
SLD 09-28-18
Revision 5: Add stucco texture note. SLD
10-05-18

Color Reference Chart

- SW 7012 Creamy (Top Cap & Trim)
- SW 6106 Kilim Beige (Cabinet Retainers & T-bars)
- SW 6150 Universal Kahaki (Pole Cover Tops)
- SW 9117 Urban Jungle (Pole Cover Bottom with Knockdown Stucco Texture)
- SW 6465 Spearmint (Routed Aluminum Panel)
- White Acrylic
- #3M 3630-5801 Publix Green

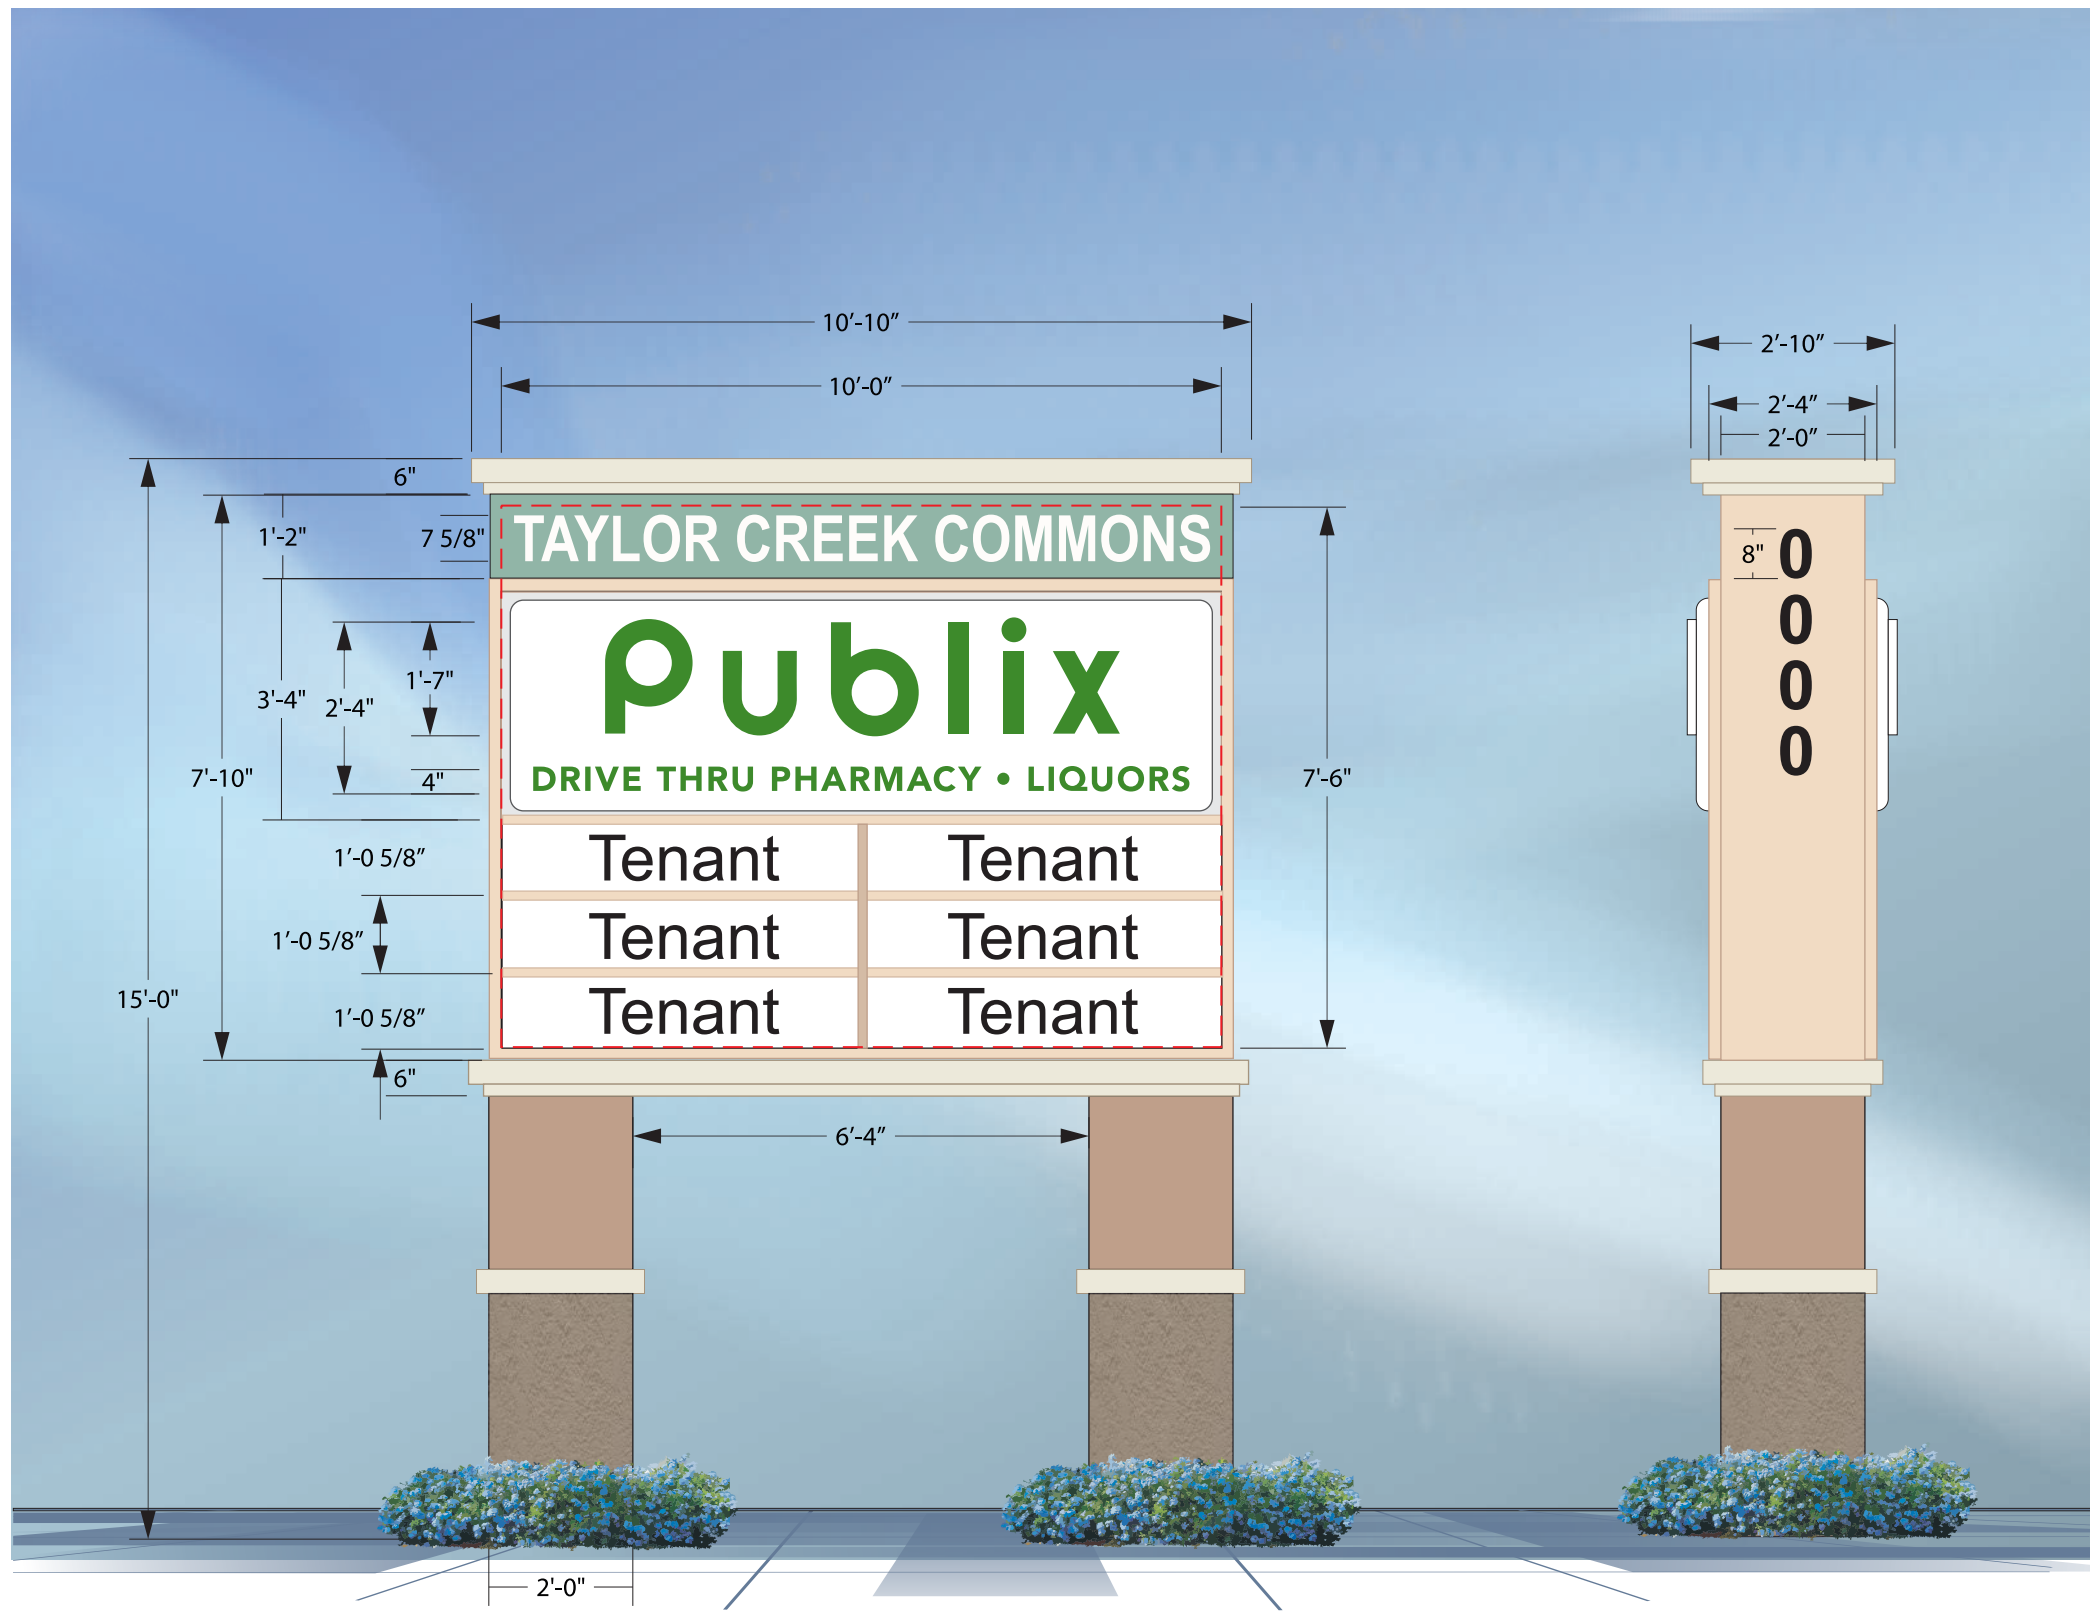

New pylon to feature all aluminum construction.
Routed aluminum "Shopping Center" face backed with white acrylic graphics.
Pan-formed acrylic face with embossed "Publix" and flat "Food & Pharmacy" copy in the PMS 363 color program.
Flat acrylic tenant faces with future vinyl overlay.
Pylon bottom pole cover legs to have knockdown stucco texture.
Pylon to be painted to match building color and texture program.
Illumination to be provided by LED TapOut sticks & power supplies.



3MTM MCSTM Warranty

Approval:

- Approved
DATE:
- Approved as noted
DATE:
- Revise & Re-Submit
DATE:

The designs, concepts, drawings and specifications provided are the exclusive property of Thomas Sign & Awning Company and may not be reproduced in any way, shape or fashion without the express written permission of Thomas Sign & Awning Company

Page **Sheet**

1 1 of 1

Local: 727-573-7757
Fax: 727-573-0328

Proposed South. LED Illuminated Pylon A

Red dotted Line calculates the sign face SQFT. 10'-0" x 7'-10" = 78.33'

Scale: 3/8"=1'-0"



THOMAS

SIGN & AWNING CO INC

4590 118TH Avenue North
Clearwater, Florida 33762

800-526-3325

www.thomassign.com

CLIENT

Publix 1682

Design Number:
72436 Pylon Option 2

Installation Address:
SWC US 1 & North Causeway
A1A

Ft. Pierce St Lucie, FL

Project Identity Number:
83067

Sales Associate: Project Team:

TSA BM SN

Designer: Date:

SLD 08/16/18

Project Updates:
Revision 1: Update color pallet. SLD 09-07-18
Revision 2: Correct color pallet. SLD 09-12-18
Revision 3: Updated logo. AA 09-19-18
Revision 4: Create routed aluminum SC panel
resize Publix face.
SLD 09-28-18
Revision 5: Add stucco texture note. SLD
10-05-18



THIS ARTICLE IS INTENDED TO BE INSTALLED IN ACCORDANCE WITH THE REQUIREMENTS OF ARTICLE 600 OF THE NATIONAL ELECTRICAL CODE AND/OR OTHER APPLICABLE LOCAL CODES. THIS INCLUDES PROPER GROUNDING AND BONDING OF THE SIGN.



3M™ MCS™ Warranty

Approval:

Approved

DATE:

Approved as noted

DATE:

Revise & Re-Submit

DATE:


The designs, concepts, drawings and specifications provided are the exclusive property of Thomas Sign & Awning Company and may not be reproduced in any way, shape or fashion without the express written permission of Thomas Sign & Awning Company

Page Sheet

1

1 of 1

Local: 727-573-7757
Fax: 727-573-0328

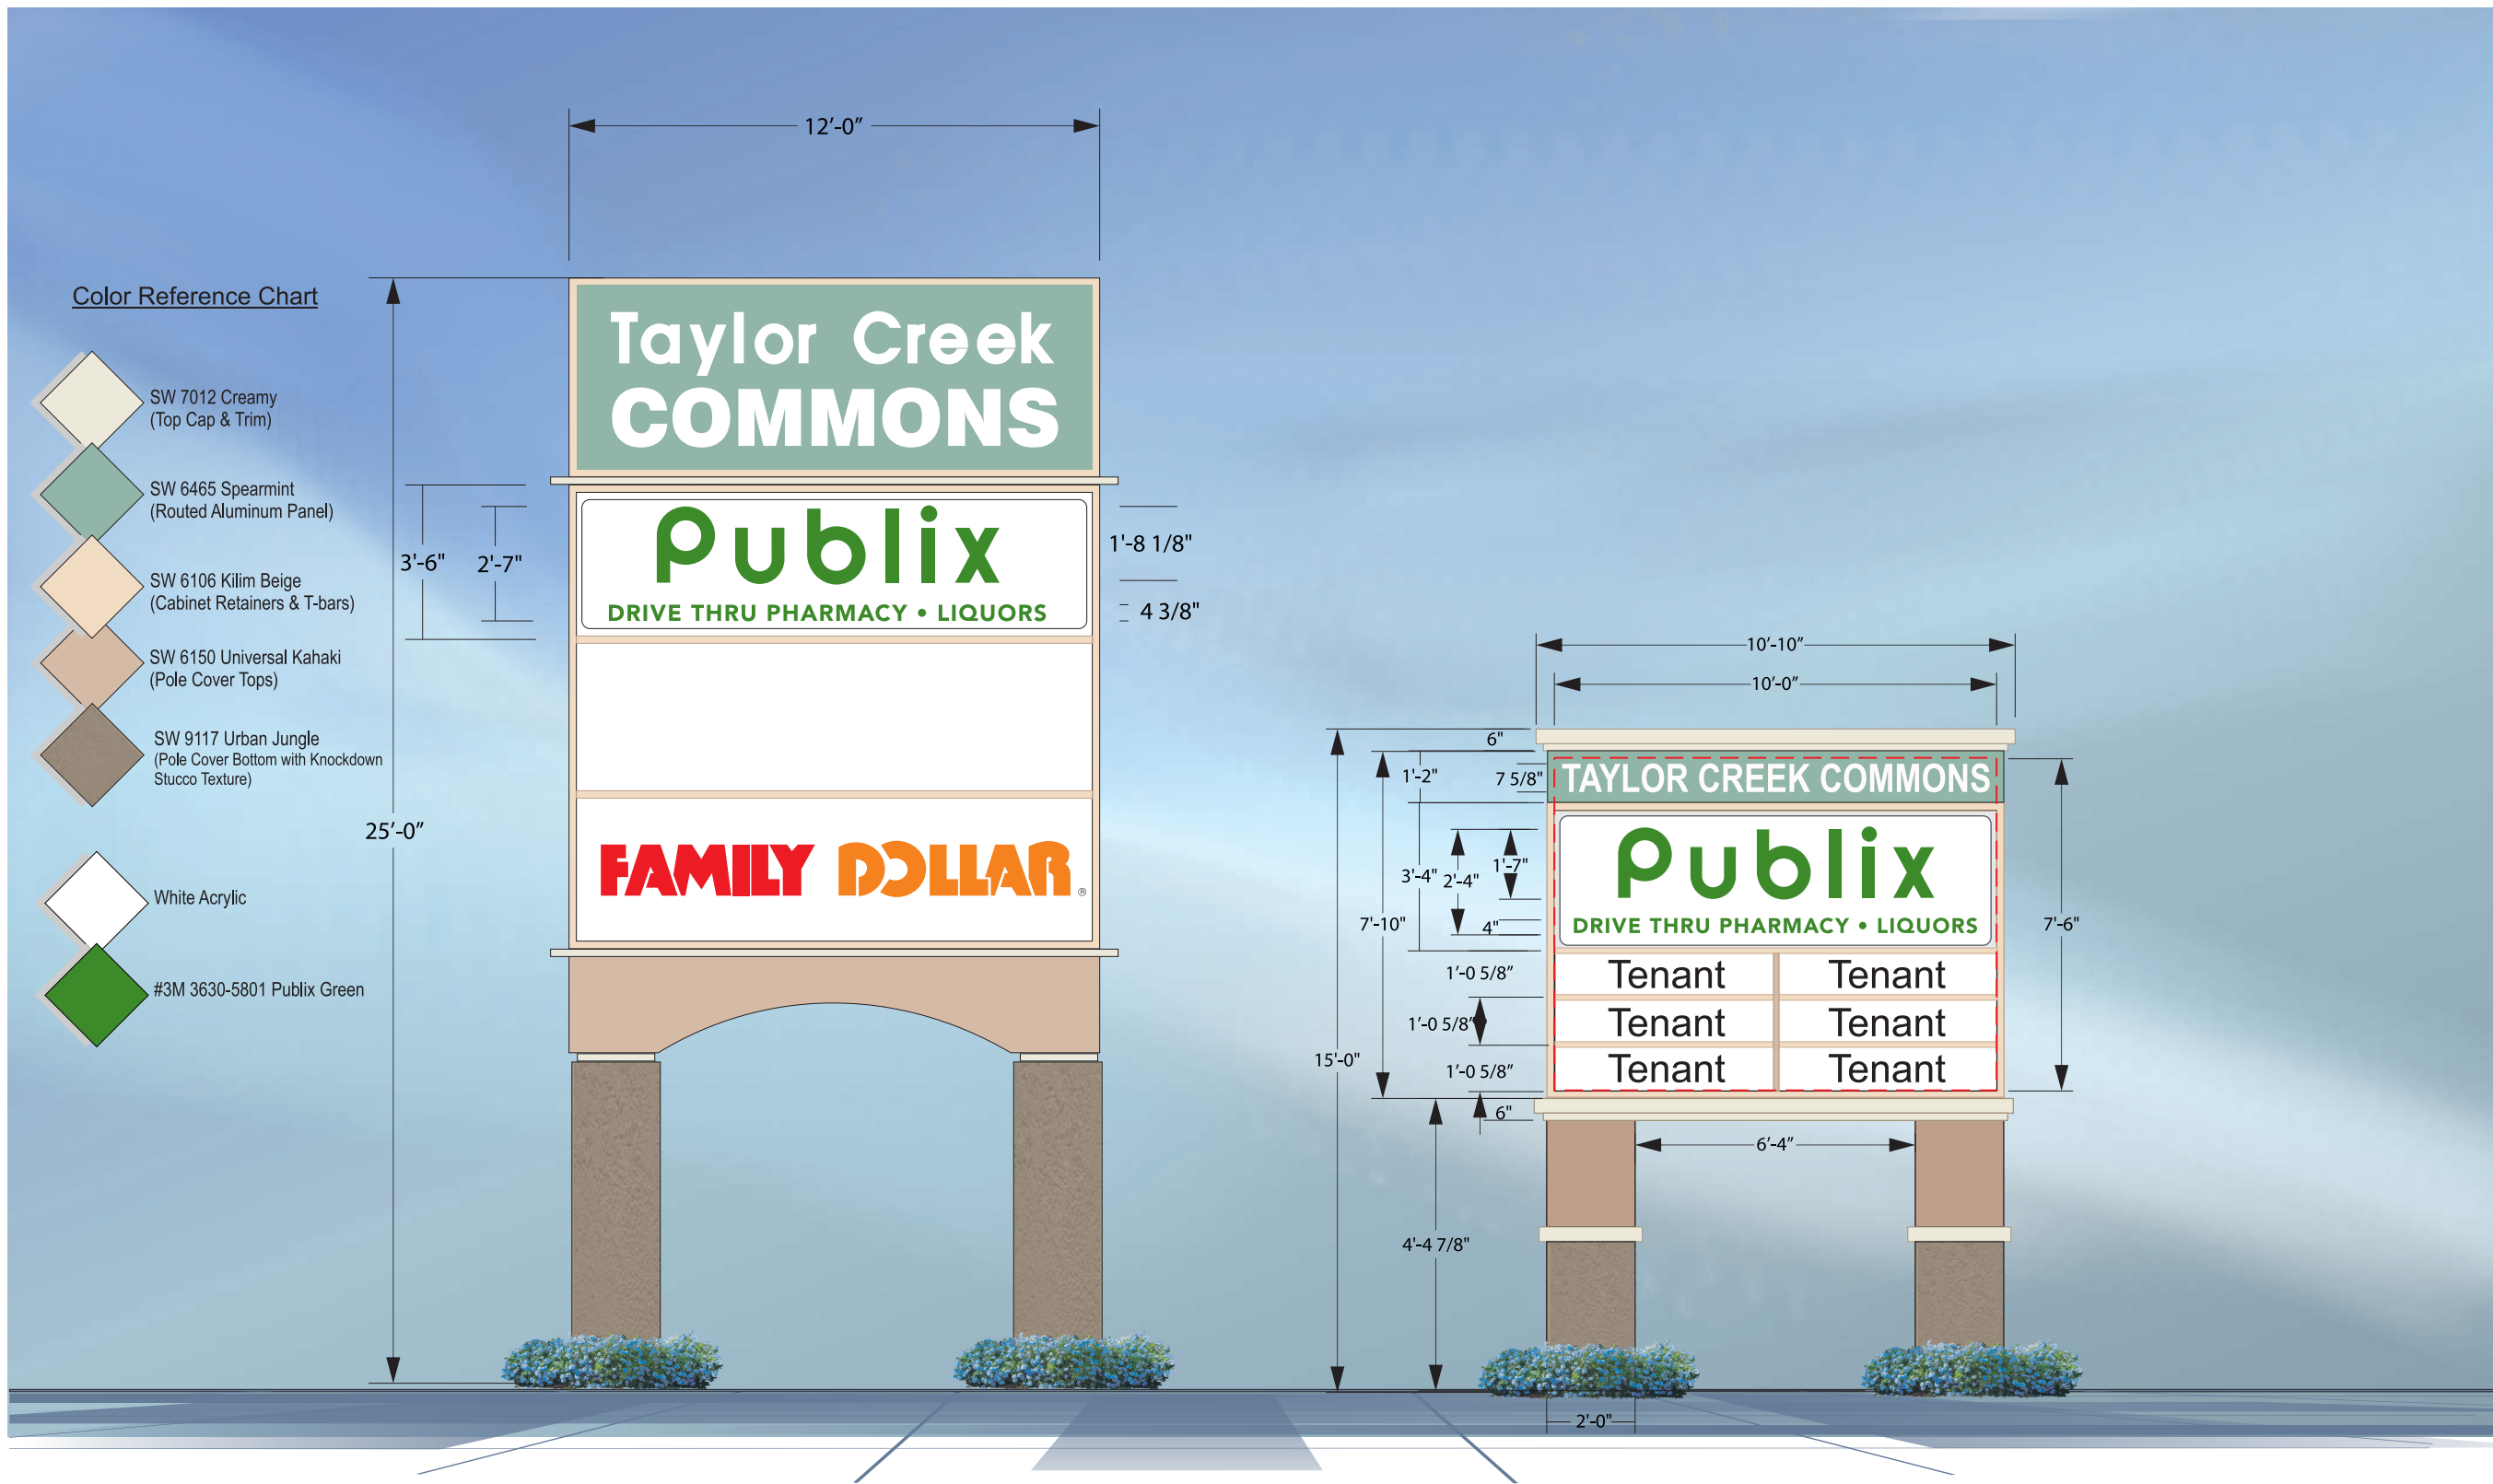

Existing Proposed North Pylon Rendering
Upgrade with new paint pallet.

Scale: 1/4"=1'-0"

Proposed South LED Illuminated Pylon A

Scale: 1/4"=1'-0"