

TOTAL SQUARE FEET
1225

USER CAPACITY: 17 AGE GROUP: 13+


PROJECT NO: SCALE: 1/8"=1'

DRAWN BY: Paper Size

DATE: 01-08-20 **B**

Lincoln Park

Fort Pierce, FL

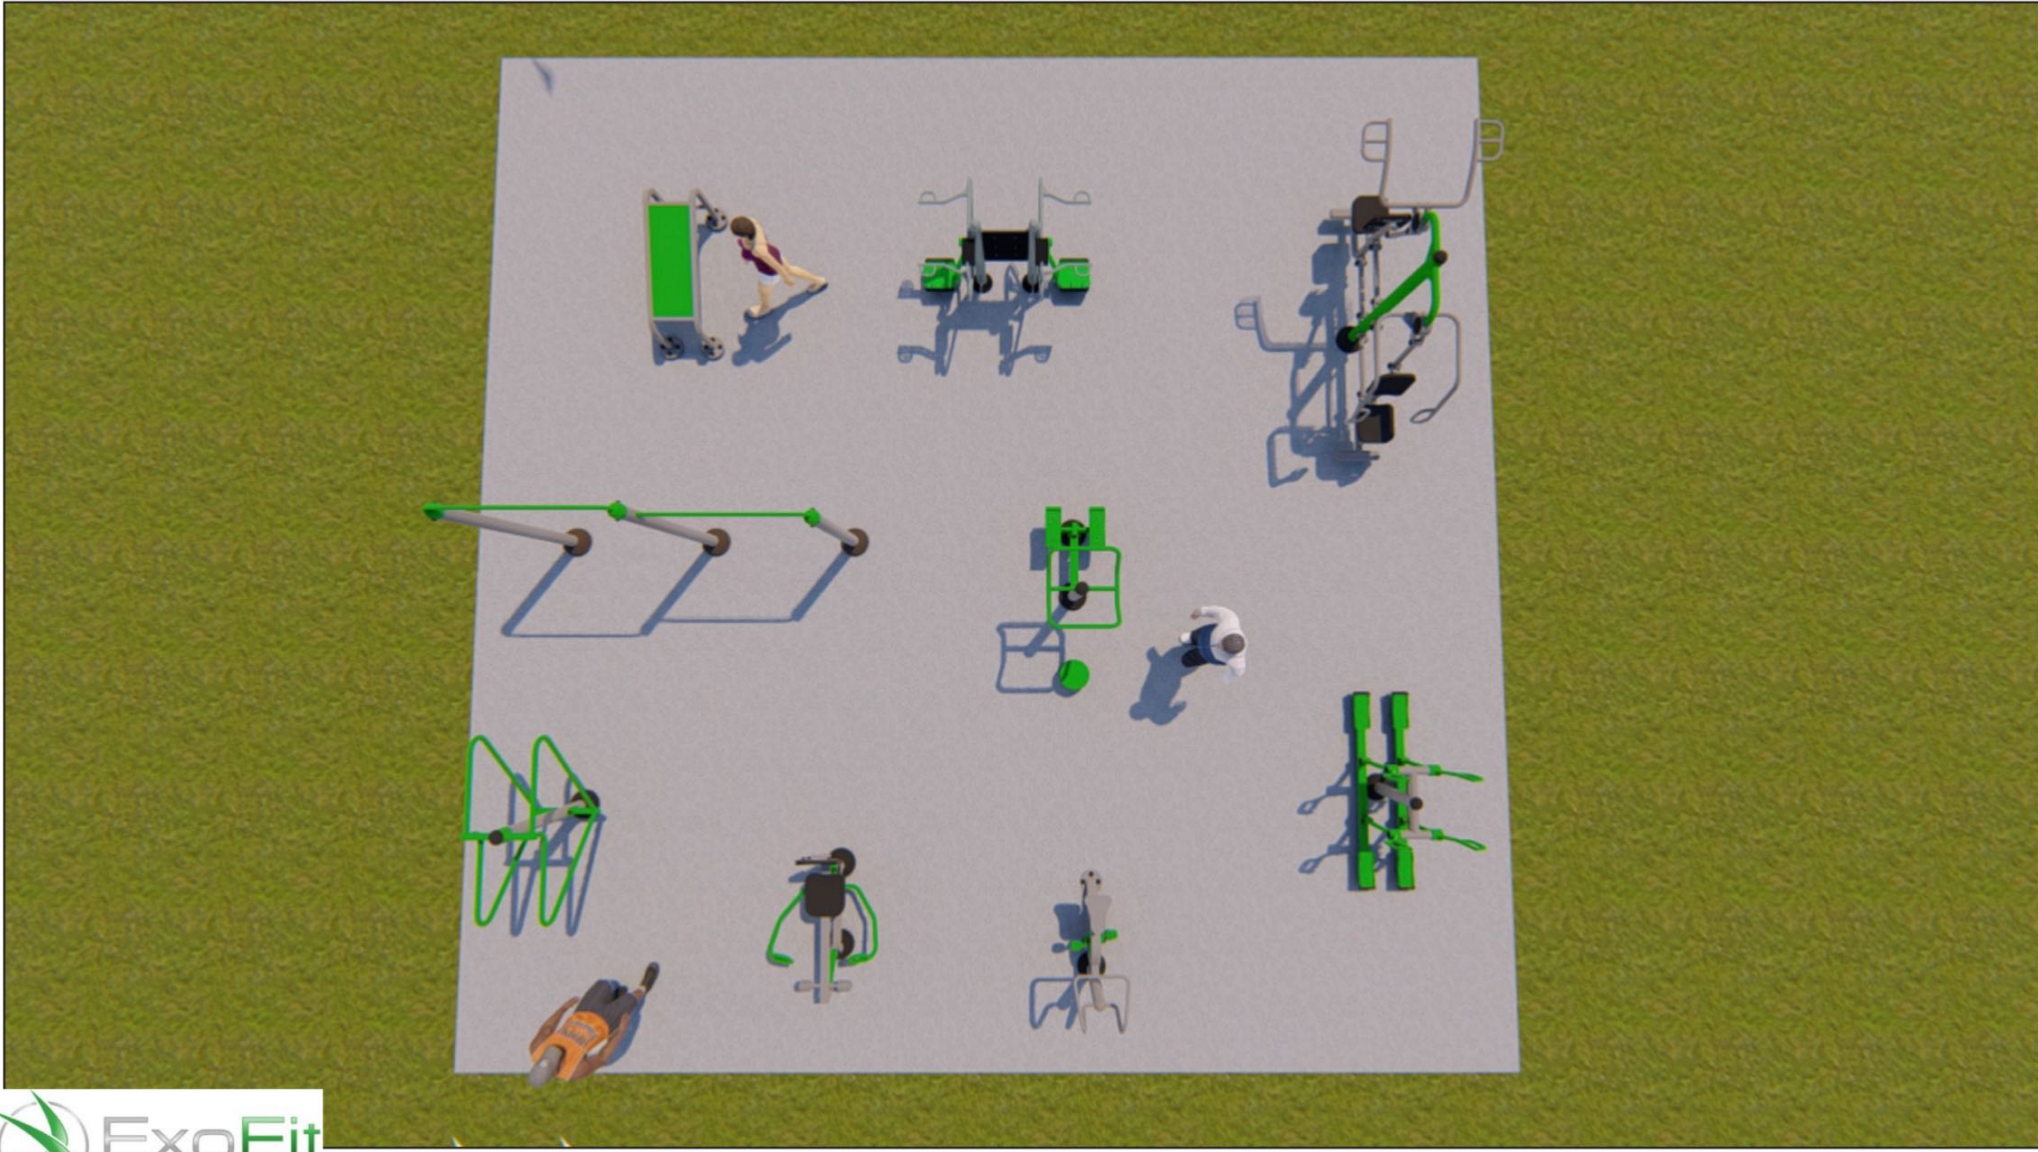

Lincoln Park

Fort Pierce, FL



Lincoln Park

Fort Pierce, FL



Lincoln Park

Fort Pierce, FL

