


CITY OF FORT PIERCE

DEPARTMENT OF ENGINEERING

2020 STREET RESURFACING PROGRAM


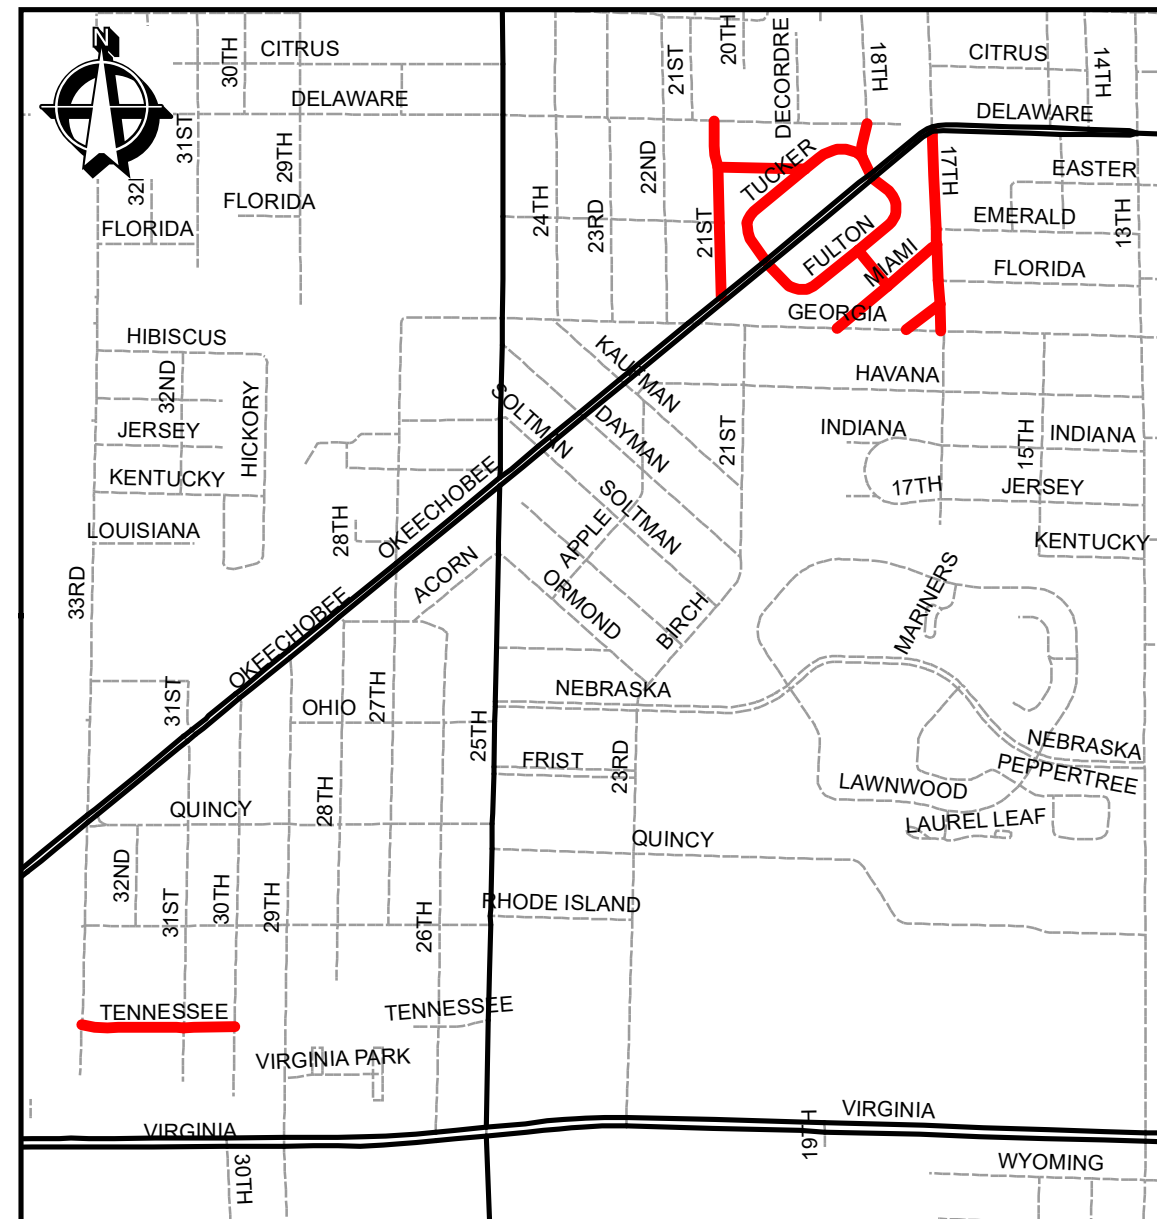


LOCATION MAP

INDEX:

COVER SHEET	1 OF 5
PLAN SHEET	2 OF 5
PLAN SHEET	3 OF 5
PLAN SHEET	4 OF 5
DETAIL SHEET	5 OF 5



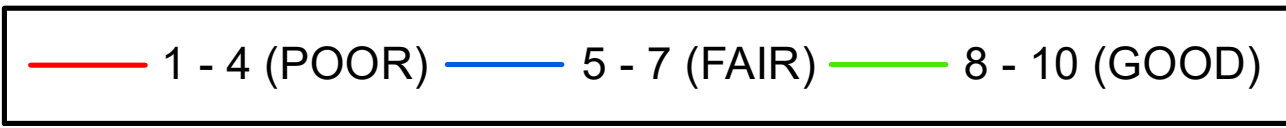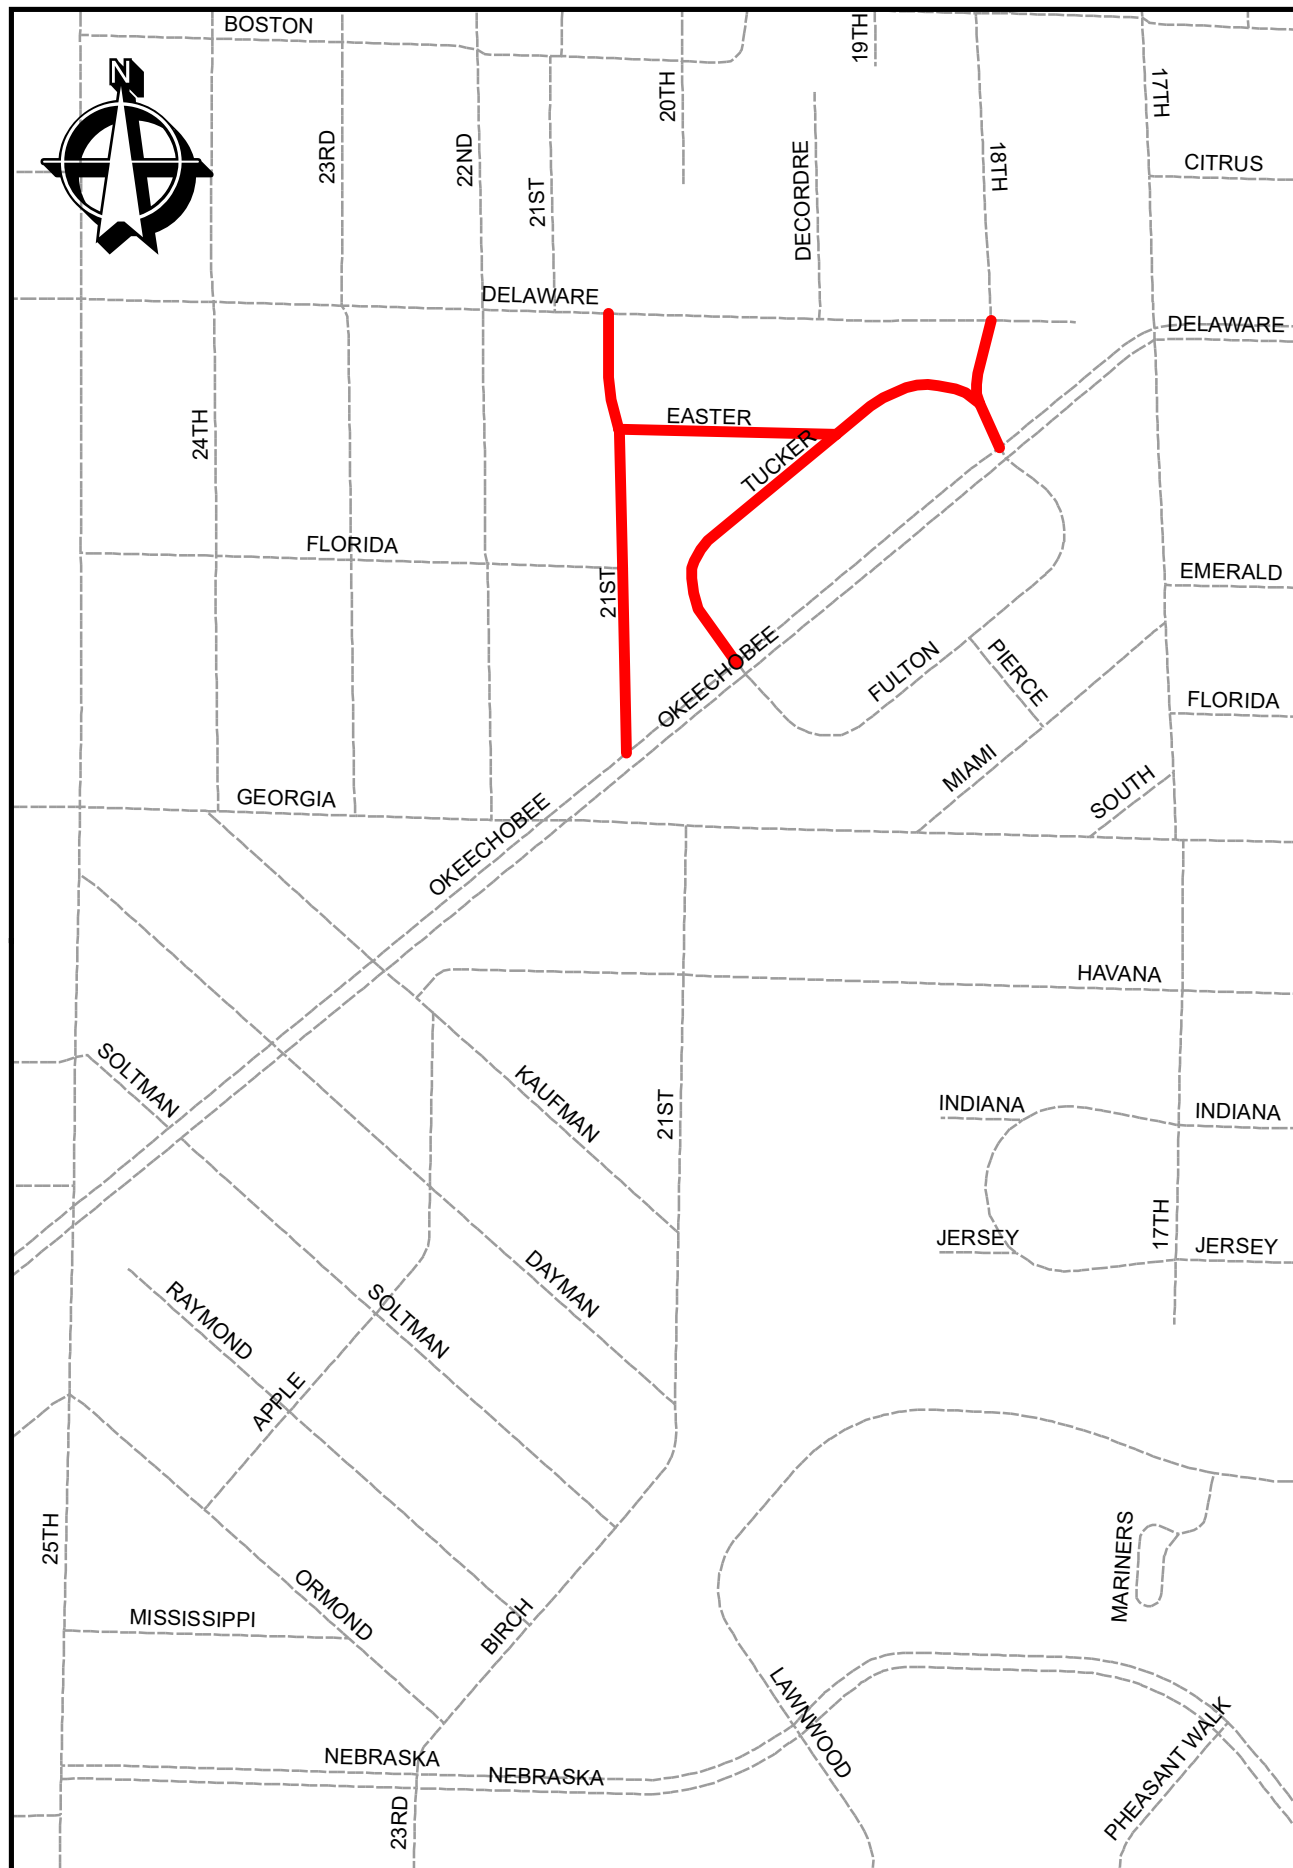

18TH STREET

STREET NAME	FROM	TO	WIDTH	LENGTH	AREA
18TH STREET	OKEECHOBEE ROAD	TUCKER COURT	37	125.48	4642.85
18TH STREET	TUCKER COURT	OKEECHOBEE ROAD	37	222.72	8240.58
Sum LENGTH	348.2	Sum AREA		12883.43	

21ST STREET


STREET NAME	FROM	TO	WIDTH	LENGTH	AREA
21ST STREET	EASTER AVENUE	DELAWARE AVENUE	22	304.84	6706.41
21ST STREET	FLORIDA AVENUE	EASTER AVENUE	22	361.71	7957.73
21ST STREET	OKEECHOBEE ROAD	FLORIDA AVENUE	22	481.81	10599.92
Sum LENGTH	1148.37	Sum AREA		25264.06	

TUCKER COURT

STREET NAME	FROM	TO	WIDTH	LENGTH	AREA
TUCKER COURT	18TH STREET	EASTER AVENUE	22	425.24	9355.21
TUCKER COURT	EASTER AVENUE	OKEECHOBEE ROAD	22	798.81	17573.75
Sum LENGTH	1224.04	Sum AREA		26928.96	

EASTER AVENUE

STREET NAME	FROM	TO	WIDTH	LENGTH	AREA
EASTER AVENUE	TUCKER COURT	21ST STREET	22	567.04	12474.98
Sum LENGTH	567.04	Sum AREA		12474.98	

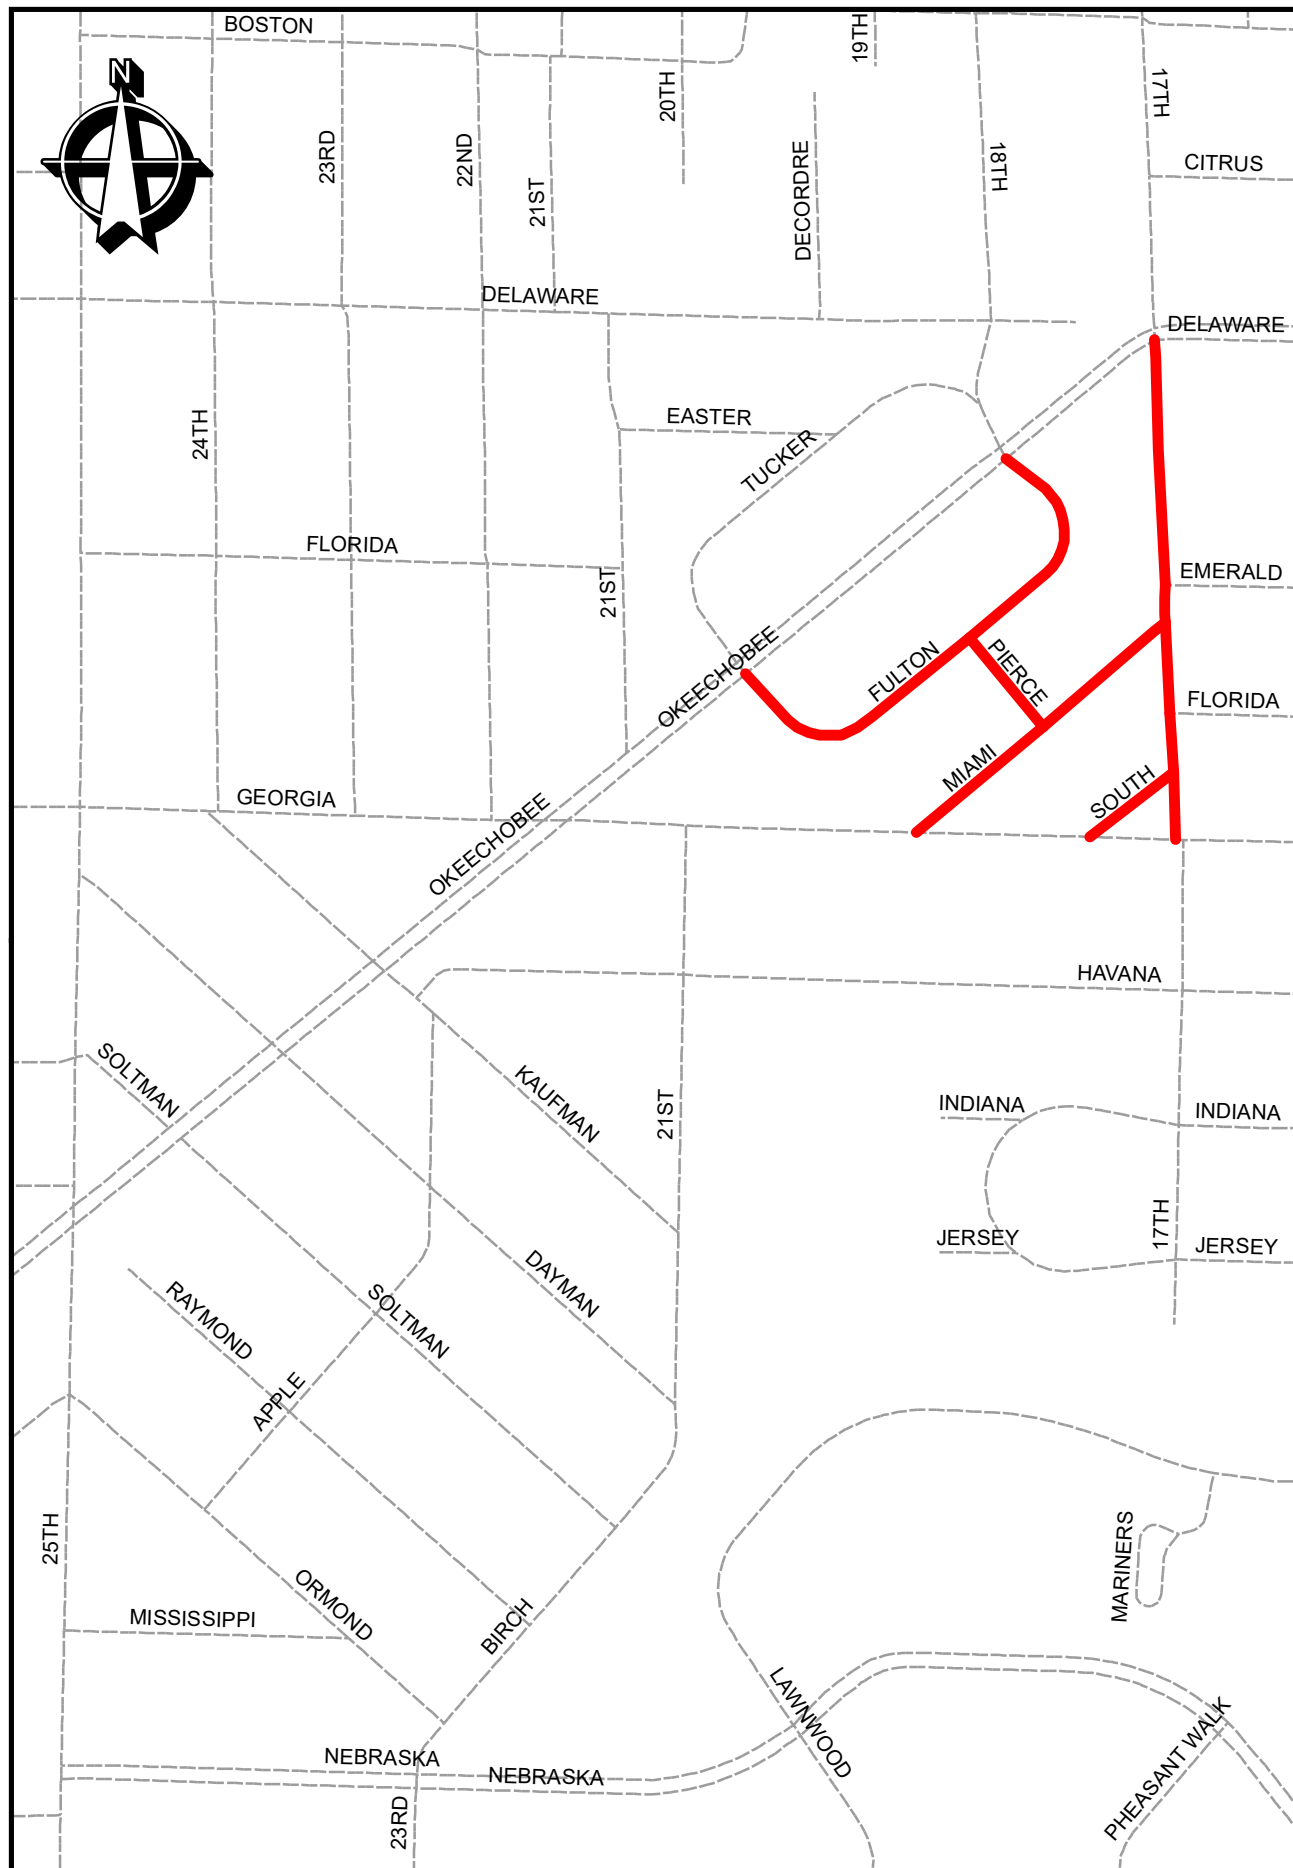

— 1 - 4 (POOR)
 — 5 - 7 (FAIR)
 — 8 - 10 (GOOD)

17TH STREET

STREET NAME	FROM	TO	WIDTH	LENGTH	AREA
17TH STREET	EMERALD TERRACE ROAD	OKEECHOBEE ROAD	24	639.21	15341.04
17TH STREET	FLORIDA AVENUE	MIAMI COURT	24	236.75	5682.02
17TH STREET	GEORGIA AVENUE	SOUTH AVENUE	24	175.79	4219.02
17TH STREET	MIAMI COURT	EMERALD TERRACE ROAD	24	97.63	2343.23
17TH STREET	SOUTH AVENUE	FLORIDA AVENUE	24	154.24	3701.86
Sum LENGTH	1303.63	Sum AREA		31287.17	

SOUTH AVENUE

STREET NAME	FROM	TO	WIDTH	LENGTH	AREA
SOUTH AVENUE	17TH STREET	GEORGIA AVENUE	22	275.96	6071.02
Sum LENGTH	275.96	Sum AREA		6071.02	

MIAMI COURT

STREET NAME	FROM	TO	WIDTH	LENGTH	AREA
MIAMI COURT	17TH STREET	PIERCE STREET	20	419.28	8385.66
MIAMI COURT	PIERCE STREET	GEORGIA AVENUE	20	429.49	8589.73
Sum LENGTH	848.77	Sum AREA		16975.39	


PIERCE STREET

STREET NAME	FROM	TO	WIDTH	LENGTH	AREA
PIERCE STREET	MIAMI COURT	FULTON DRIVE	22	300.68	6615.02
Sum LENGTH	300.68	Sum AREA		6615.02	

FULTON DRIVE

STREET NAME	FROM	TO	WIDTH	LENGTH	AREA
FULTON DRIVE	OKEECHOBEE ROAD	PIERCE STREET	22	638.88	14055.31
FULTON DRIVE	PIERCE STREET	OKEECHOBEE ROAD	22	732.39	16112.52
Sum LENGTH	1371.27	Sum AREA		30167.83	



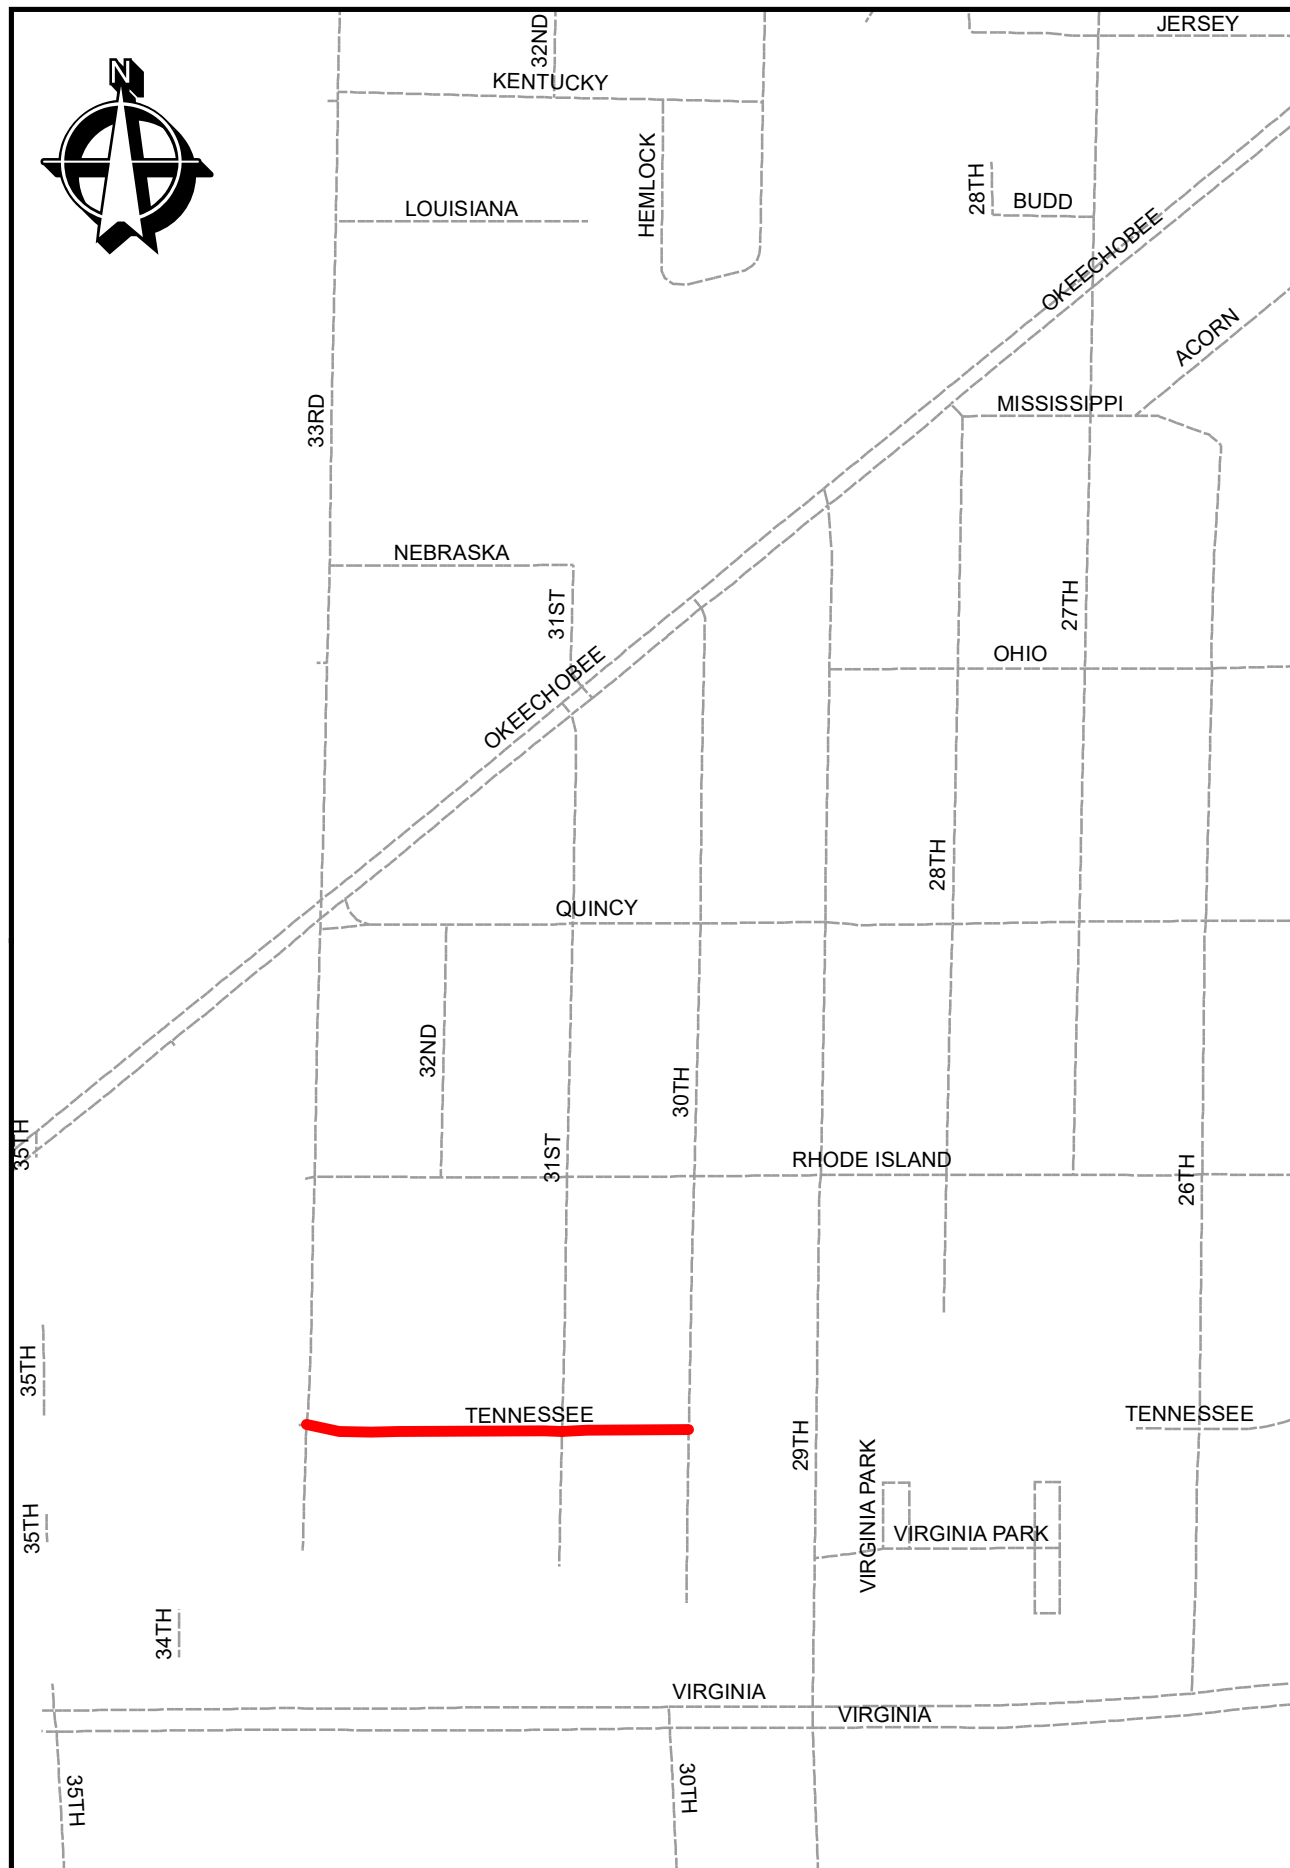

TENNESSEE AVENUE

STREET NAME	FROM	TO	WIDTH	LENGTH	AREA
TENNESSEE AVENUE	30TH STREET	31ST STREET	21	330.51	6940.73
TENNESSEE AVENUE	31ST STREET	33RD STREET	21	667.16	14010.43
Sum LENGTH	997.67	Sum AREA		20951.15	

