



RECEIVED

FEB 07 2020

Bldg. Permit # _____

COA# 20-09

Certificate of Appropriateness Application

Building & Site Information

Address of the Site: 611 S. Indian River Dr.

Parcel ID #: 2410-810-0017-000/4

Type of Designation: Contributing Non-contributing Site within the _____ Historic District
 Individually Designated Site, City Commission Resolution No. _____

Property Owner/ Applicant Information

Property Owner(s)

Name(s): Jeanne Arias

Mailing Address: 223 North 2nd St., Fort Pierce, FL 34950

Phone Number(s): 561-714-7528 Email: jpony@aol.com

Applicant

Name(s): Jeanne Arias

Mailing Address: same as above

Phone Number(s): _____ Email: _____

Representative

Name(s): _____

Mailing Address: _____


Phone Number(s): _____ Email: _____

Property Owner(s) Acknowledgements:- This application will not be considered complete without the signature of all property owners of record, which shall serve as an acknowledgement of the submission of this application. The property owner's signature below shall also authorize the Applicant (if other than the property owner) and/or Representative to act in his/her behalf for the purposes of seeking approval for the application described herein. The undersigned consents to inspection and photographing of the subject property by the Historic Preservation staff for purposes of consideration of this Application and/or presentation to the Historic Preservation Board.

I / We, JEANNE ARIAS as Owner(s) of the subject property do hereby authorize the filing of this application on my/our behalf.


Jeanne Arias
Signature of Owner

2/7/20
Date

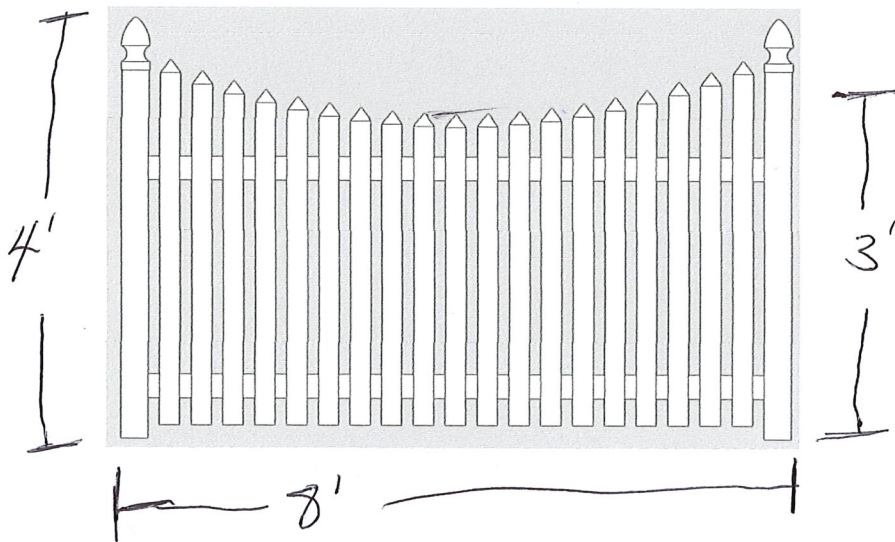

MATERIAL - PINE
COLOR - WHITE

Boundary Survey 611 S. Indian River Drive

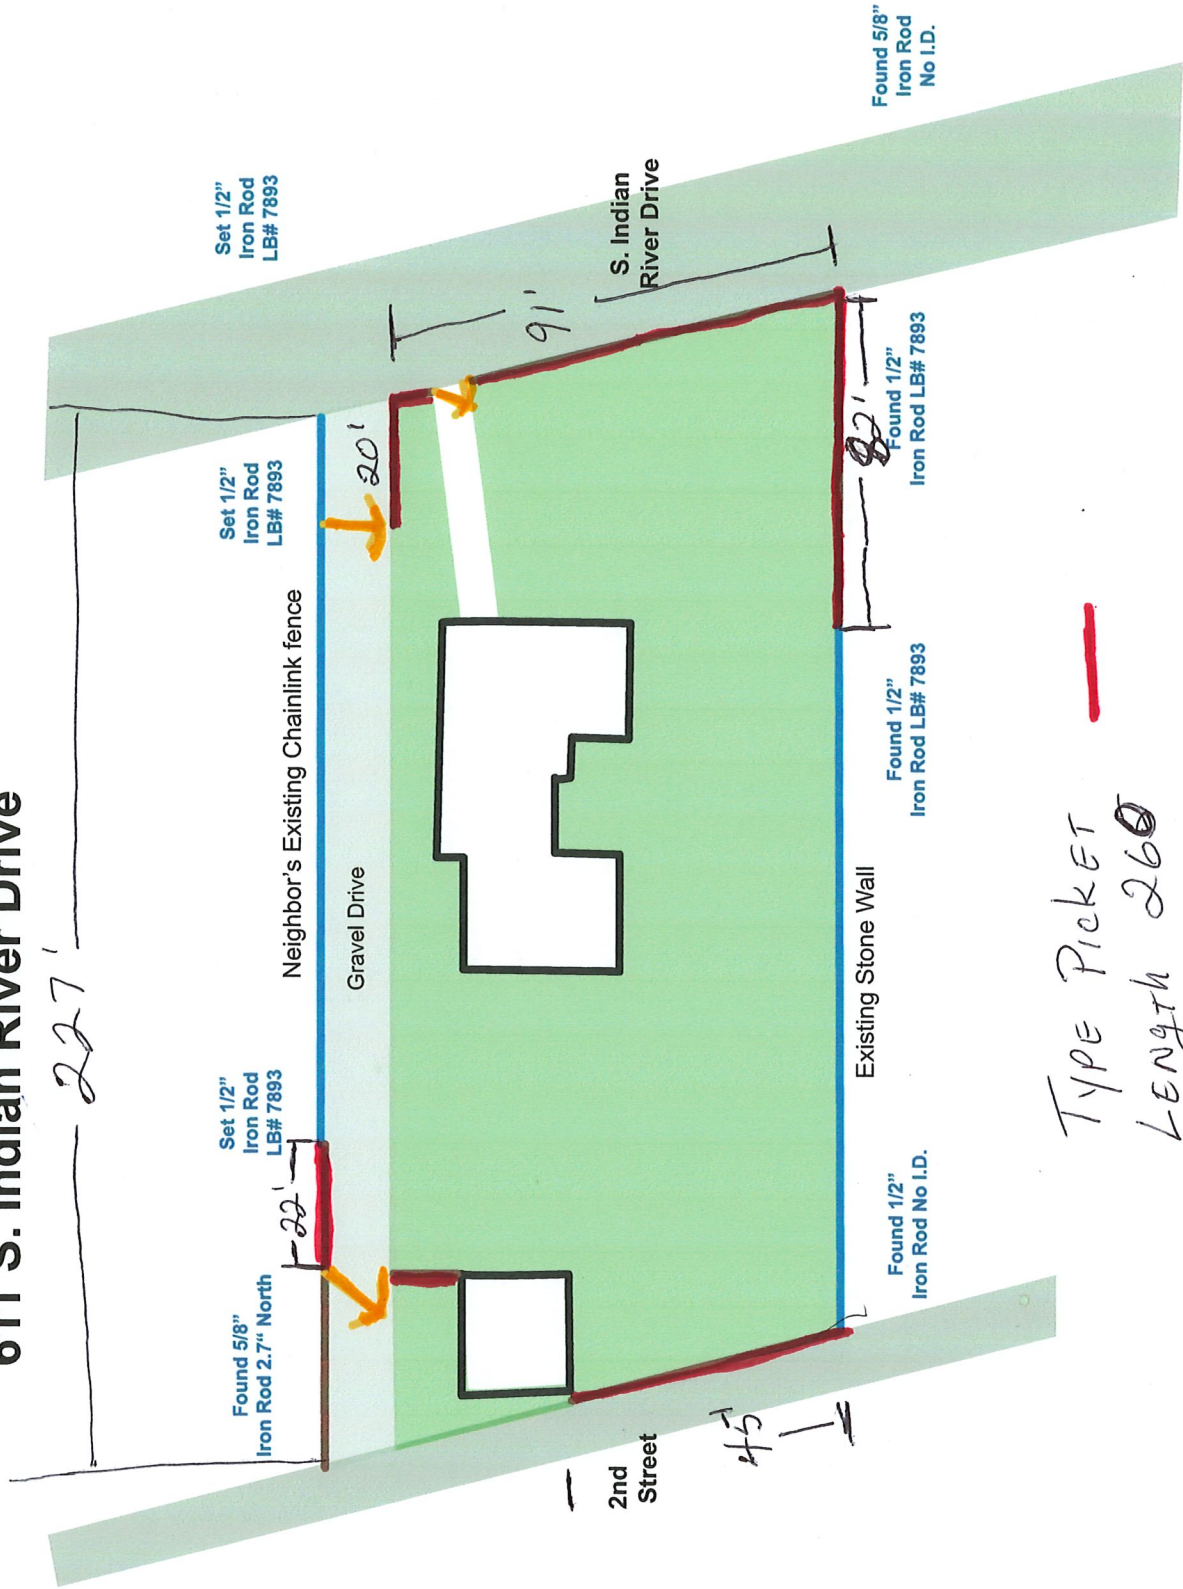


TYPE PICKET —
 LENGTH 260
 HEIGHT 4'
 GATES 3, 20' @ 4' ↘

SEE ATTACHED

CITY OF FORT PIERCE
BUILDING DEPARTMENT
FENCE FORM
(772) 467-3725
FAX (772) 467-3849

Owner Name Jeanne Arias
Property Address 611 S. Indian River Dr.

*FENCES NOT PERMITTED ON VACANT LOTS

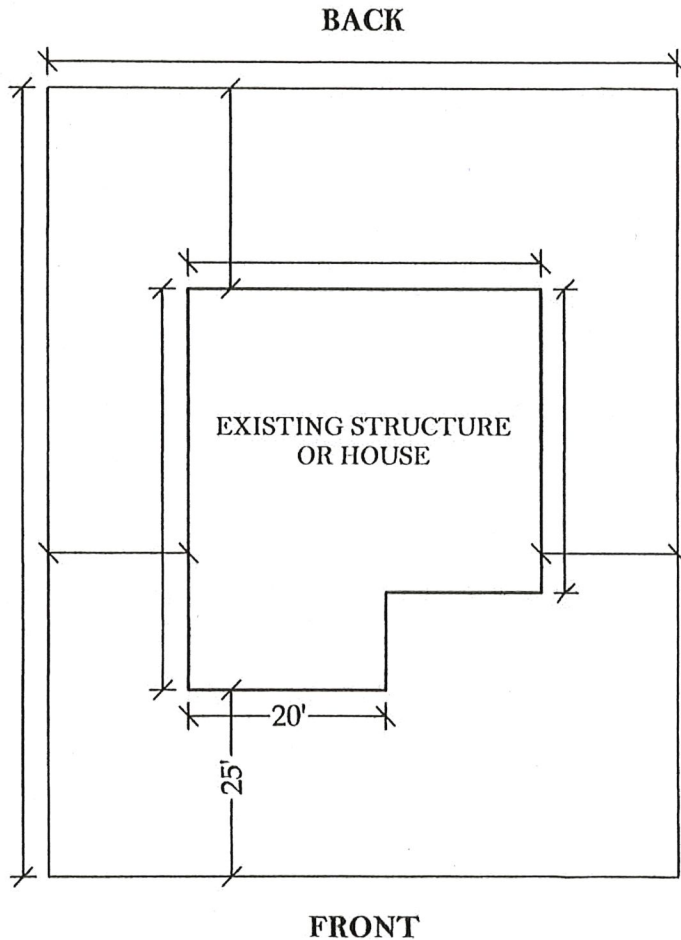

PLOT PLAN
1" = 20' SCALE

TYPE Picket
TOTAL LENGTH 265 LF
HEIGHT 4 FT
GATE N° 3, SIZE _____ LOC

2010 + 104
PROPOSED FENCE SECTION MUST BE CLOUDED
ANY FENCES GOOD SIDE OUT