


Exhibit A

Proposed Lease Area



Exhibit B

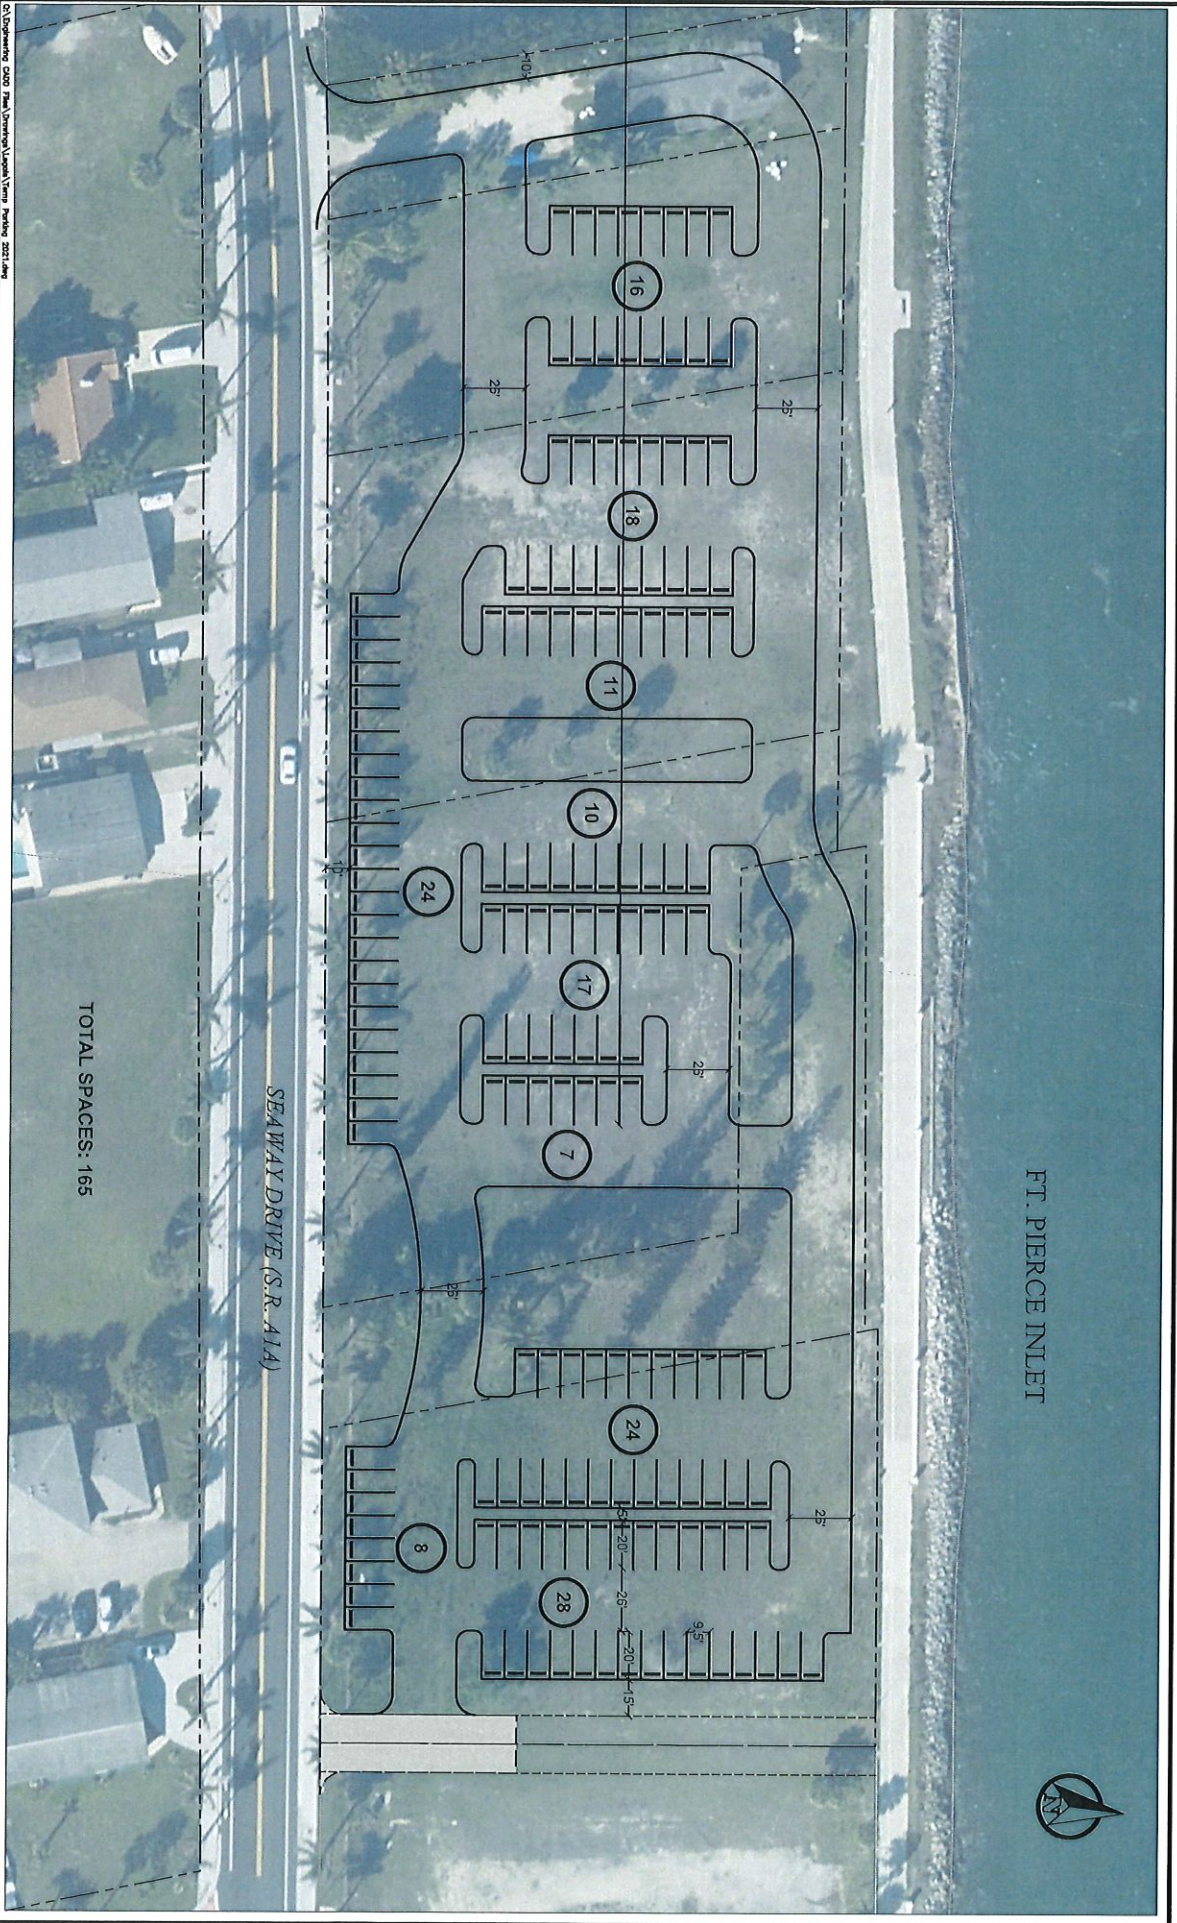

TOTAL SPACES: 165

SEAWAY DRIVE (S.R. 414)

FT. PIERCE INLET



DATE:	MAY 2021
SCALE:	1" = 30'
DRAWN:	J. ANDREWS / J. SWANER

PROPOSED TEMPORARY PARKING

NO.	DATE	BY	REVISIONS

© Developing CAD - All America/Louisiana Parking 2021.dwg