

Print

INTERIOR UPLIFT GRANT PROGRAM APPLICATION - Submission #1900

Date Submitted: 3/16/2022

APPLICATION FORM

Property Details:

Parcel ID Number:*

241060400450006

If you do not have your parcel ID, visit <https://www.paslc.org/property-search/> to obtain.

Grant Property Address:*

118 n 9th st

Property Owner's Name:*

Elmon Butts

Lease Term (if applicable):

Building's Existing Use(s):*

Vacant

Building's New Use(s) (if applicable):

Salon

Applicant Information:

Applicant Name:*

Elmon Butts

Applicant Title (Business Owner, Property Owner, Business Partner, etc):*

Margaret butts

Email Address:*

mkirkland123@icloud.com

Phone Number: *

7725598771

Business Information:

Legal Business Name:*

Evol

Business Type (Restaurant, Retail, Office, etc):*

Salon

Employer Identification Number / Tax ID:*

863052380

Number of years in business:*

1

Number of years at this location:*

1

If not currently open for business at this location, when do you expect to open?

July 2022

Project Details:

Estimated timeframe for the completion of the project:*

June 2022

The Project must be started within six (6) months from the date of FPRA Board approval and completed within 12 months of building permit issuance. Failure to do so, without an approved deviation by the FPRA, will result in termination of the grant.

What is the total cost of eligible improvements?*

45,489

These costs must be verified by licensed contractors.

Grant amount requested:*

10,000

Note: This grant is a reimbursable, matching (50%) grant up to \$10,000.

There is a limited amount of funding available for this grant. Applications will be reviewed and evaluated based on the evaluation criteria and the projects ranked the highest will be recommended for award.

Required Documentation:

Deed:*

Page 1 of 2.pdf

If applicant is the tenant, attach a copy of lease:

No file chosen

If applicant is tenant, attach Owner Affidavit:

AB328574-CAC5-4EEF-A8BD-2550A239F6F9.jpeg

For owner affidavit form, [click here](#).

City of Fort Pierce Business Tax Receipt:

No file chosen

Design and construction plans for the proposed improvements.*

A2.pdf

Provide examples of project colors, design, materials and specifications.*

flooring.pdf

Proof of ability to fully fund the project.*

356B8A8A-6178-47F7-8380-6D8895C0540E.jpeg

Attach a letter describing why this property should be selected to receive a grant. Please include how this project meets the goals and objectives of the FPRA Plan.*

77E2A103-7EAD-43B1-8A45-10E93FA64BA9.jpeg

To view the FPRA Plan, [click here](#).

Cost Estimates

A minimum of one (1) cost estimate from a licensed contractor issued within the previous 90 days of this application submission. Estimates should be broken out in detail, especially if any non-eligible improvements are being completed, as this allows FPRA to compare based on only grant eligible improvements being performed.

Cost Estimate *

estimate.pdf

Signature:

Electronic Signature*

Elmon Butts

I certify that the information provided in this application is true and accurate to the best of my ability and no false or misleading statements have been made to secure approval of this application.

By typing your name in the box above, you are signing the document electronically. You agree that your electronic signature has the same validity as your handwritten signature.

GEORGE & ASSOCIATES INC

629 GLENVIEW AVE, FORT PIERCE, FL- 34980


PH: (772)501-0085 | RandGDEVELOPER@GMAIL.COM

License & Insurance


Estimate for Scope of Repair Work

Bill TO: Elmon Butts
ADDRESS: 118 N 9th ST
CITY, ZIP: Fort Pierce, FL 34950
PHONE: (772) 559 8771

ITEM Commercial	DESCRIPTION	LINE TOTAL
OCCUPANCY	Apartment # A	
plumbing	Existing Restroom Repair. Remove and replace tub & tub fixtures	
Electrical	Remove And Replace all outlets, Install New Smoke Detectors, Rewire Water heater, and replace light fixtures & fans	
Bed room#1	Drywall Repair and Paint	
Bed room#2	Drywalls Repair and paint	
Living room	Drywalls Repair and paint	
Bedroom Floor Repair	Remove and Replace plywood and install All New Vinyl Floor Tiles	
		TOTAL \$45,489.00

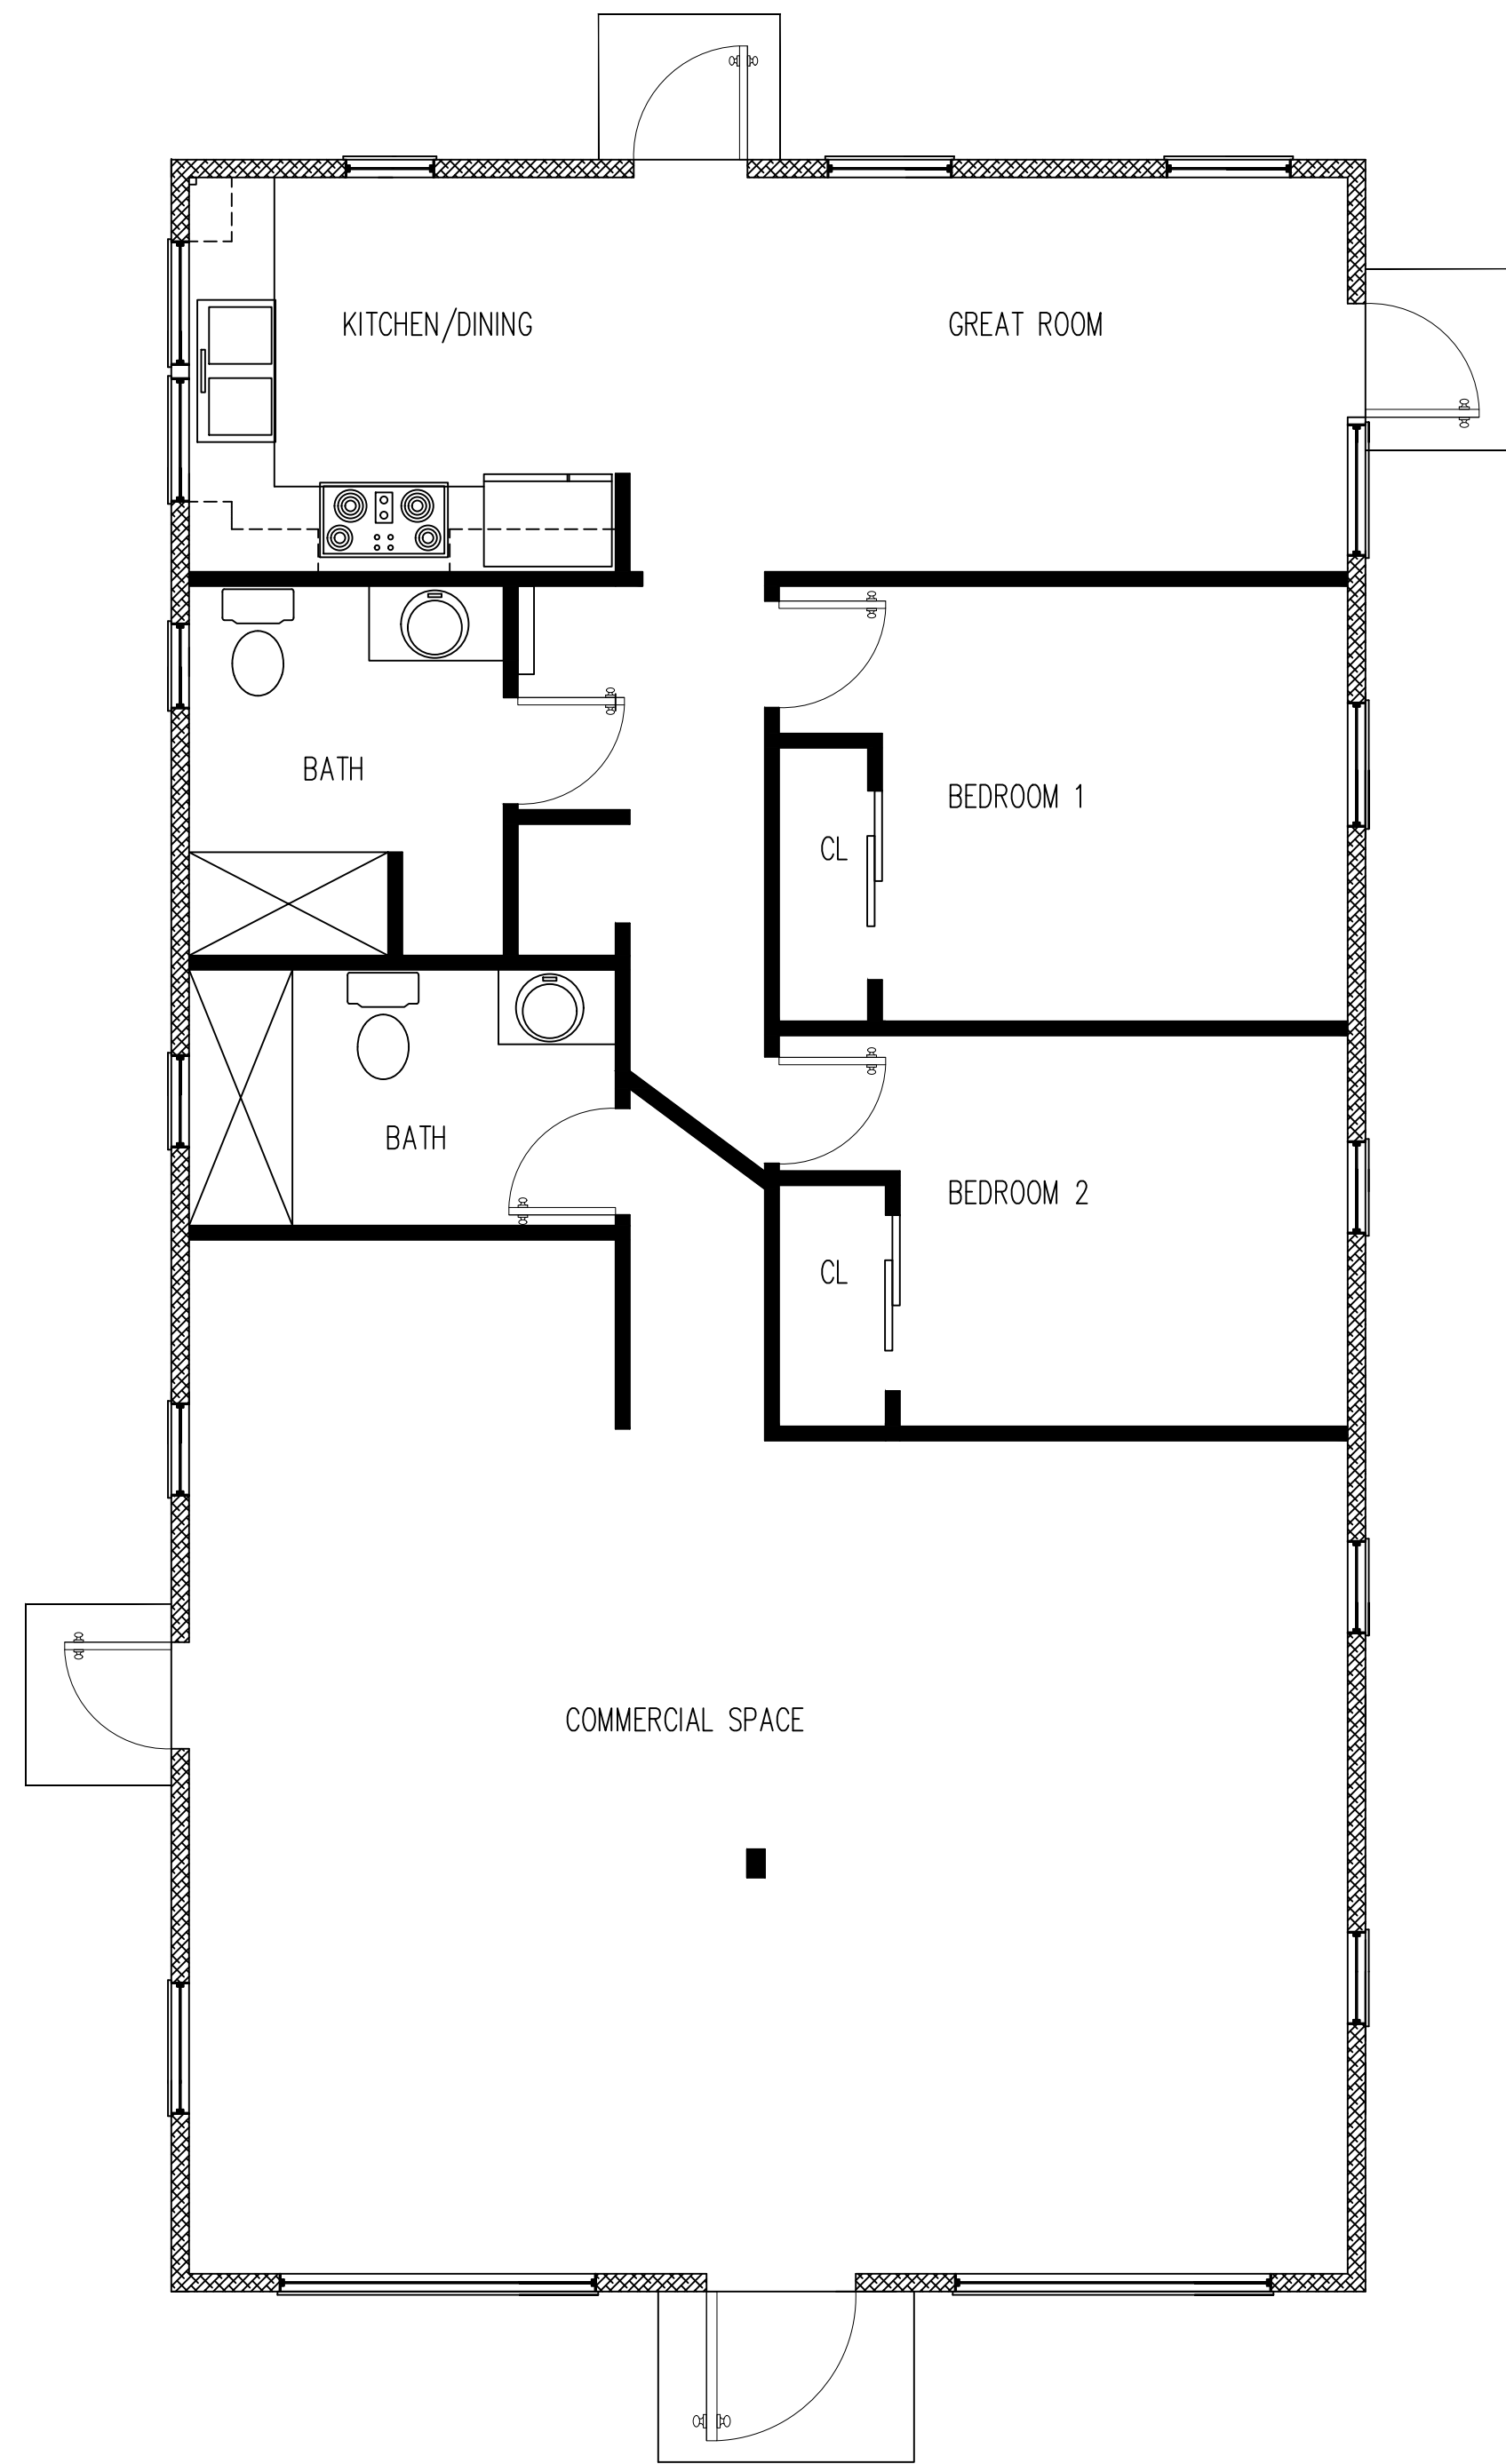

PROPOSED FIRST FLOOR PLAN
SCALE: 1/4" = 1'-0"

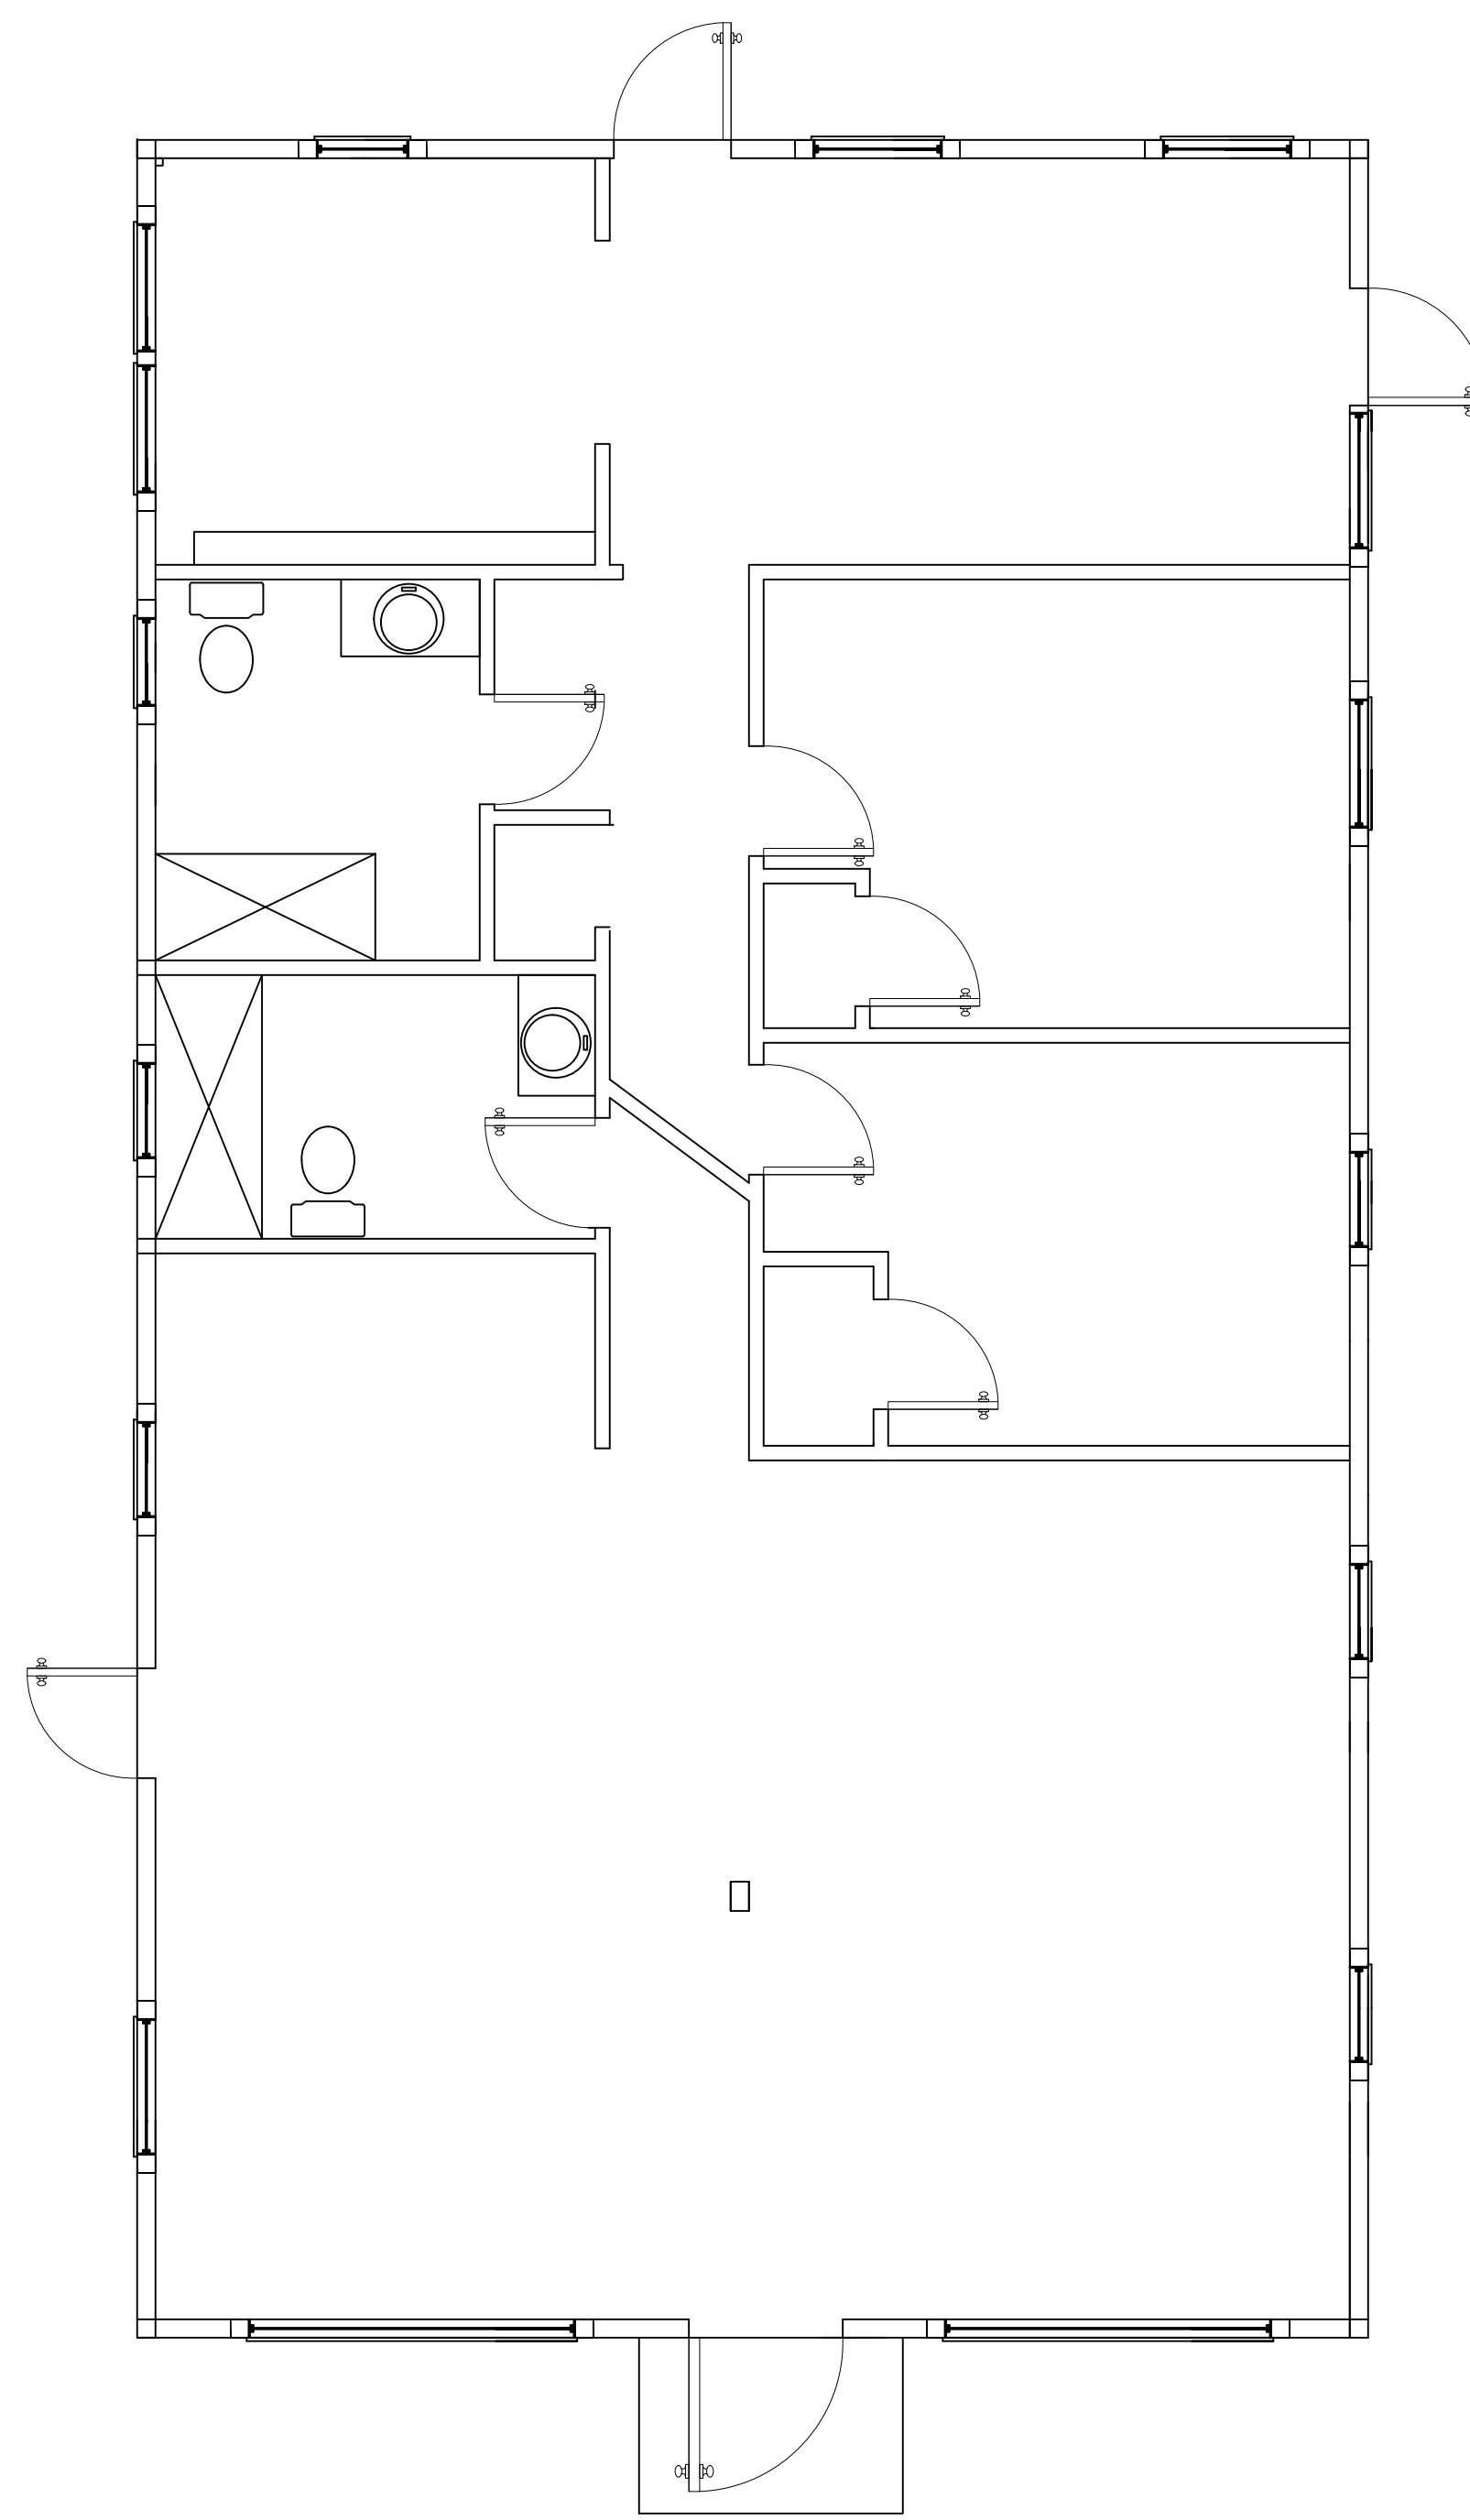

EXISTING FIRST FLOOR PLAN
SCALE



ENGINEERING NOTES: ENGINEERING MEETS OR EXCEEDS 2020 FLORIDA BUILDING CODE 7TH EDITION
MECH. PLUMB. ENERGY ACCESSIBILITY LIFE SAFETY FIRE CODE AND NEC 2017
CONSTRUCTION 160MPH WIND SPEED 2. BUILDING WIND EXPOSURE CATEGORY C AND WIND IMPORTANCE
MEETS OR EXCEEDS RESISTANCE AND CURRENT COUNTY BUILDING CODES

ENGINEER OF RECORD
JOSEPH SIMMONS, III, P.E.
FL. P.E. LIC. NO. 52101
7619 GRAMERCY DR
ORLANDO, FL 32818
407-454-1890
JOESIMMONS@GMAIL.COM

118 9TH STREET
FORT PIERCE, FL 34950

DREAM DESIGN

DATE	DRAWN BY	REVISIONS
	FR	
	CHK BY	
	JS	
AS SHOWN		

THIS ITEM HAS BEEN ELECTRONICALLY SIGNED AND SEALED BY JOSEPH SIMMONS, ON THE DATE/TIME STAMP SHOWN USING A DIGITAL SIGNATURE.
PRINTED COPIES OF THIS DOCUMENT ARE NOT CONSIDERED SIGNED AND SEALED AND THE SIGNATURE MUST BE VERIFIED ON ANY ELECTRONIC COPIES



What are you looking for today?



ST. Lucie West Lowe's Open until 10 PM >



Prices, Promotions, styles, and availability may vary. Our local stores do not honor online pricing. Prices and availability of products and services are subject to change without notice. Errors will be corrected where discovered, and Lowe's reserves the right to revoke any stated offer and to correct any errors, inaccuracies or omissions including after an order has been submitted.

[Flooring](#) / [Laminate](#) / [Laminate Flooring](#)



Florian Oak 7-mm Thick Wood Plank 8-in W x 48-in L Laminate Flooring (23.91-sq ft)
 Item #9953309 Model #360731-31668

BESTSELLER

\$.89 Sq. Ft.

Purchase Price: \$21.27
 (Covers 23.91 Sq. Ft.)

473

\$20.21 when you choose 5% savings on eligible purchases every day.
[Learn how](#)

- Rich brown, weathered and textured matte finish creates the look of reclaimed oak
- AC3 wear layer means superior resistance to wearing, scratching and fading
- 15-Year residential warranty guaranteed

Looking to Compare Other Floors ?
 View multiple floor tiles in a room with the Lowe's Floor Visualizer

[Go to Floor Visualizer](#)

Enter Square Feet

Add 10% Extra (Recommended)

Sq. Ft. Included (1 Unit = Max 23.91 Sq. Ft.) 23.91 Sq. Ft.

Total Price **\$21.27**


- +
 Qty

Add to Cart

[Schedule Measurement](#)

Free Store Pickup
 89 Available tomorrow at **ST. Lucie West Lowe's**
 Aisle 4 | Bay 1

Feedback

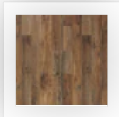

Florian Oak 7-mm Thick Wood Plank 8-in W x 48-in L Laminate Flooring (23.91-sq ft)

\$21.27

Add to Cart

[Overview](#) [Specifications](#) [Reviews](#) [Q&A](#) [Product Features](#)

Here are some similar items ...



\$0.99/ Sq. Ft.

★★★★☆ 357

Style Selections
Aged Gray Oak 8-...

+ Add to Cart

\$0.99/ Sq. Ft.

★★★★☆ 330

Style Selections
Tavern Oak 8-mm...

+ Add to Cart

\$0.69/ Sq. Ft.

★★★★☆ 32

Style Selections
Warm Honey Oak...

+ Add to Cart

\$2.29/ Sq. Ft.

★★★★☆ 1690

QuickStep Studio +
Spill Repel...

+ Add to Cart

\$1.59/ Sq. Ft.

★★★★☆ 93

allen + roth Trafford
Oak 8-mm Thick...

+ Add to Cart


\$1.09/ Sq.

★★★★

Style Sele
Woodfin O

+ Add to

BETTER TOGETHER

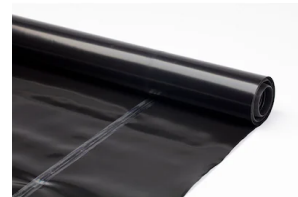

Florian Oak 7-mm Thick Wood Plank 8-in W x 48-in L Laminate Flooring (23.91-sq ft)

FloorComfort Underlayment tape Silver Seaming Tape

Blue Hawk Various 4-pack Installation Kit


Project Source 100 Sq. Premium 6-mil Flooring Underlayment (Roll)

Buy all 4

Florian Oak 7-mm Thick Wood Plank 8-in W x 48-in L Laminate Flooring (23.91-sq ft)
\$0.89/ Sq. Ft.

FloorComfort Underlayment tape Silver Seaming Tape
\$6.98

Blue Hawk Various 4-pack Installation Kit
\$19.98

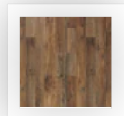

Florian Oak 7-mm Thick Wood Plank 8-in W x 48-in L Laminate Flooring (23.91-sq ft)

\$21.27

Add to Cart

Overview

Specifications

Reviews

Q&A

Product Features

Feedback


Subtotal \$65.71

Add 4 Items to Cart


OVERVIEW

Florian Oak's rich brown variation and textured matte finish creates the look of reclaimed oak. With no glue needed and an easy angle-tap profile makes this flooring perfect for your next DIY project. Can be installed on any grade — including basements. Don't forget your coordinating trim and molding! Florian Oak is an unbeatable value, durable and worry-free. Underlayment is required. Designed for a busy home, this flooring can withstand wear and tear. In addition, you're covered with a 15-year warranty. Care is a breeze, just sweep and light damp mopping as needed. Wipe up spills immediately and avoid steam cleaners, standing water as it may damage the flooring. See use and care guide for complete details. We recommend you purchase extra, a minimum of 10% overage to account for cuts and waste. 48-Hour acclimation period is required before installation.


- Rich brown variation and textured matte finish creates the look of reclaimed oak
- AC3 wear layer means superior resistance to wearing, scratching and fading
- 15-Year residential warranty guaranteed
- 9 planks per case; 23.91 sq. foot per case; 30.08 lb. per case
- 7 mm thickness/8.03 in. width/47.63 in. length
- Laminate wood flooring feels, looks and sounds like natural wood
- Easy to install, see attached PDF for further instructions
- Underlayment and an acclimation of 48hrs or more is required
- California Residents; please see Prop 65 Warning. Minnesota Residents; see state statute 325F.18. TSCA compliant




[Prop65 Warning Label](#)
PDF



[HowTo Manual](#)
PDF



[Use and Care Manual](#)
PDF




[Installation Manual](#)
PDF

CA Residents:  [Prop 65 Warning\(s\)](#) 

Feedback

SPECIFICATIONS

For Use on Floors	✔	Laminate Plank Width	Wide plank (7-in+)
Variable Length	✘	Installation Type	Interlocking
Variable Width	✘	Length Measurement	48-in
Collection Name	N/A	Corresponding Moulding Item Number	1087652,597688,852

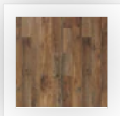

Florian Oak 7-mm Thick Wood Plank 8-in W x 48-in L Laminate Flooring (23.91-sq ft)

\$21.27

Add to Cart

COMPARE

REVIEWS

[+ Show More](#)

COMMUNITY Q & A

[+ Show More](#)

COMPLETE YOUR FLOORING PROJECT



\$31.99

★★★★★ 412

SimpleSolutions Florian Oak 2.37-in



\$31.98

★★★★★ 4

SimpleSolutions 2.37-in x 78.7-in



\$17.98

★★★★★ 3


SimpleSolutions Harrison Hickory or



\$8.28

☆☆☆☆☆ 0

SimpleSolutions

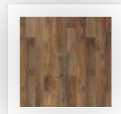

Florian Oak 7-mm Thick Wood Plank 8-in W x 48-in L Laminate Flooring (23.91-sq ft)

\$21.27

[Add to Cart](#)

[Overview](#)

[Specifications](#)

[Reviews](#)

[Q&A](#)

[Product Features](#)

Feedback

REGULARLY BOUGHT TOGETHER



\$7.99

★★★★★ 123

SimpleSolutions 0.75-in x 94.5-in
MDF Floor Quarter Round

Add to Cart




\$32.98

★★★★★ 149

Project Source 100-sq ft Standard 2-
mm Flooring Underlayment (Roll)

Add to Cart

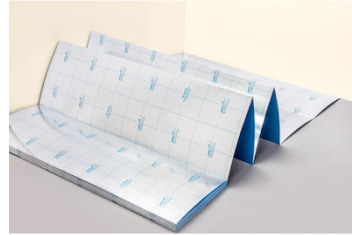

\$48.98

★★★★★ 335

FloorComfort 100-sq ft Premium 2
Milli-m Flooring Underlayment (Panel)

Add to Cart



\$17.48

★★★★★ 48


Project Source 1-
mil Flooring Underlayment (Panel)

Add to Cart

From the Manufacturer

powered by  sellpoints

Feedback

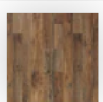

Florian Oak 7-mm Thick Wood Plank 8-in
W x 48-in L Laminate Flooring (23.91-sq
ft)

\$21.27

Add to Cart

Overview

Specifications

Reviews

Q&A

Product Features



RELATED SEARCHES

Medium Laminate Flooring

Waterproof Laminate Flooring

Wood Plank Laminate Flooring

Oa

[Back to Top](#)


Deals, Inspiration and Trends

We've got ideas to share.

Email Address

[Sign Up](#)

Feedback

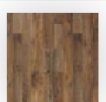

Florian Oak 7-mm Thick Wood Plank 8-in W x 48-in L Laminate Flooring (23.91-sq ft)

\$21.27

[Add to Cart](#)

[Overview](#)

[Specifications](#)

[Reviews](#)

[Q&A](#)

[Product Features](#)



Installation Services



Lowe's App

About Lowe's



Stores & Services



Customer Service



Privacy & Use




CONNECT WITH US




© 2022 Lowe's. All rights reserved. Lowe's and the Gable Mansard Design are registered trademarks of LF, LLC.





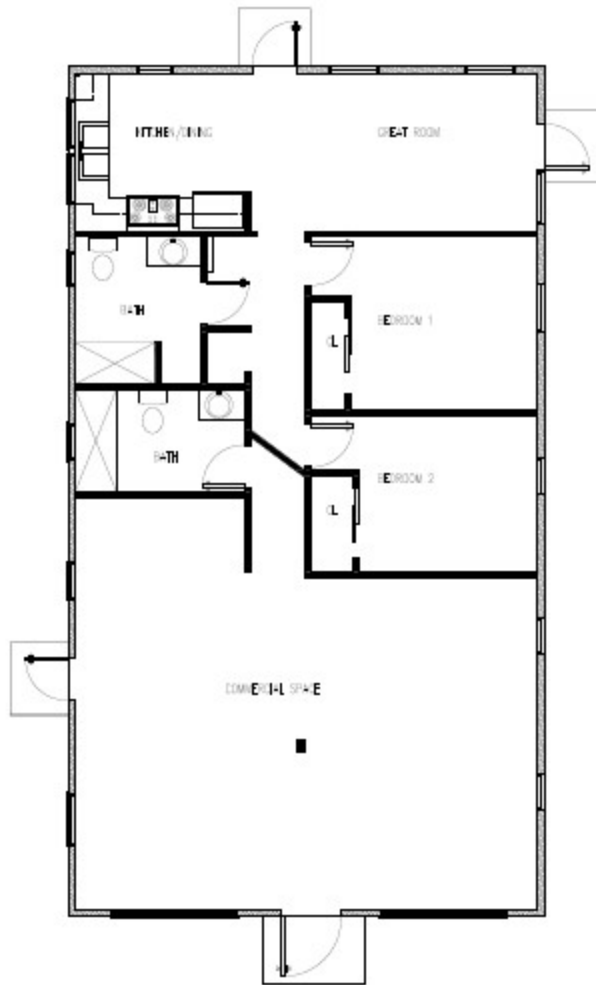

PROPOSED FIRST FLOOR PLAN
 SCALE: 1/4" = 1'-0"

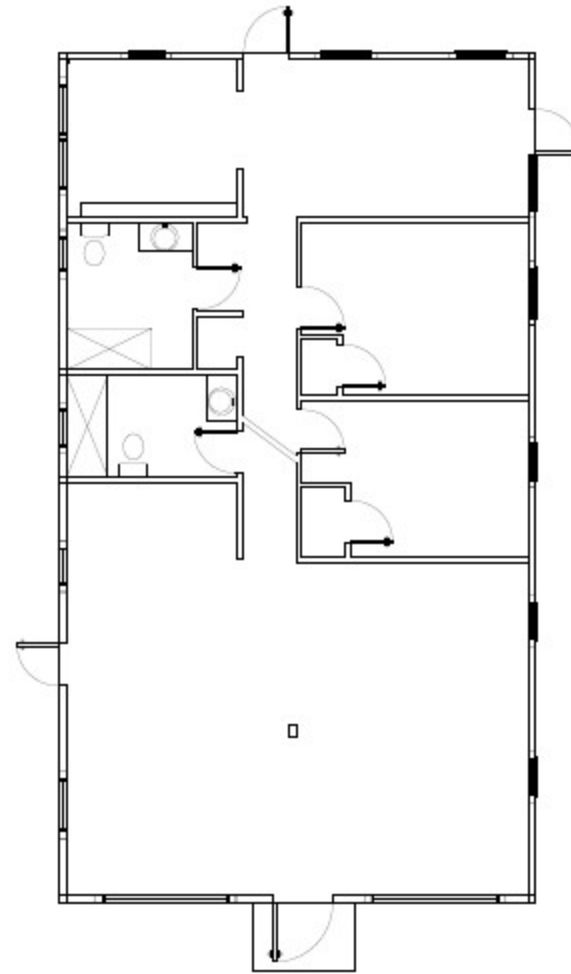

EXISTING FIRST FLOOR PLAN
 SCALE

Print

INTERIOR UPLIFT GRANT PROGRAM PRE-APPLICATION - Submission #1827

Date Submitted: 1/19/2022

PRE-APPLICATION FORM

This is not a grant application. This pre-application will be used to qualify applicants prior to receiving the grant applications.

Property Details:

Parcel ID Number:*

2410-604-0045-000-6

If you do not have your parcel ID, visit <https://www.paslc.org/property-search/> to obtain.

Grant Property Address:*

118 n 9th street fort Pierce fl 34950

Property Owner's Name:*

Elmon Butts

Lease Term (if applicable):

Applicant Information:

Applicant Name:*

Elmon Butts

Applicant Title (Business Owner, Property Owner, Business Partner, etc):*

Owner

Email Address:*

mkirkland123@icloud.com

Phone Number: *

7725598771

Business Information:

Legal Business Name:

Evol Healthcare

Business Type (Restaurant, Retail, Office, etc):

Office

Employer Identification Number / Tax ID:

863052380

Number of Years in Business:

6 months

Number of Years at Current Address:

4 months

Project Details:

Building's Existing Use(s):*

Unknown

Building's New Use(s) (if applicable):

Salon

General Description of Proposed Improvements:*

- Plumbing
- Electrical/Natural Gas Systems
- Remediation of Environmental Contamination
- ADA Compliance
- Sprinkler/Fire Supression
- HVAC
- Adaptive Reuse
- Flooring
- Other (explain in narrative below)

Expected Project Timeframe:*

90 days

Narrative describing the project, improvements to be made, and why this funding is necessary:*

Paint, plumbing, electric, flooring the funding is necessary due to me starting project and couldn't finish due to finances

Narrative detailing approach to fully fund this project. Note: This is a dollar-for-dollar matching grant. Documentation will be required later in the application phase.*

I am using my working income to fund this project.

Narrative describing how this project will address the priorities of the FPRA as outlined in the Redevelopment Plan. This narrative shall identify community benefits resulting from the project.*

This project will provide me funds to assist me renovating the property to open up my retail storefront salon to attract new and existing business to downtown fort Pierce area.

To view the FPRA Plan, visit: <https://cityoffortpierce.com/DocumentCenter/View/9381/2020-Updated-FPRA-Plan>

Required Documentation:

Map of the project location:*

3D3056A9-A486-4592-9B24-F1BA92051776.jpeg

Color photograph of the existing condition of the interior of building (1 of 2):*

30C6D5B6-B4F9-4E02-BF03-3B199002831C.jpeg

Color photograph of the existing condition of the interior of building (2 of 2):*

CE756EB7-0242-43B6-AA69-5203203D7FCD.jpeg

Project plans and renderings and any other relevant materials that convey the physical improvements proposed to be made:*

7B944237-D5D7-4C05-BF1A-9E6F8D63D88B.png