
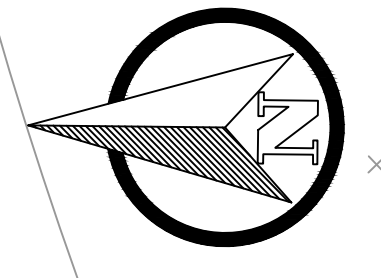


LANDSCAPE NOTES:

1. LANDSCAPING TO BE FULLY IRRIGATED. VIA EXTENDING THE EXISTING INDIAN HILLS GOLF COURSE IRRIGATION SYSTEM.
2. ALL DISTURBED AREA TO RECEIVE BAHIA SOD.

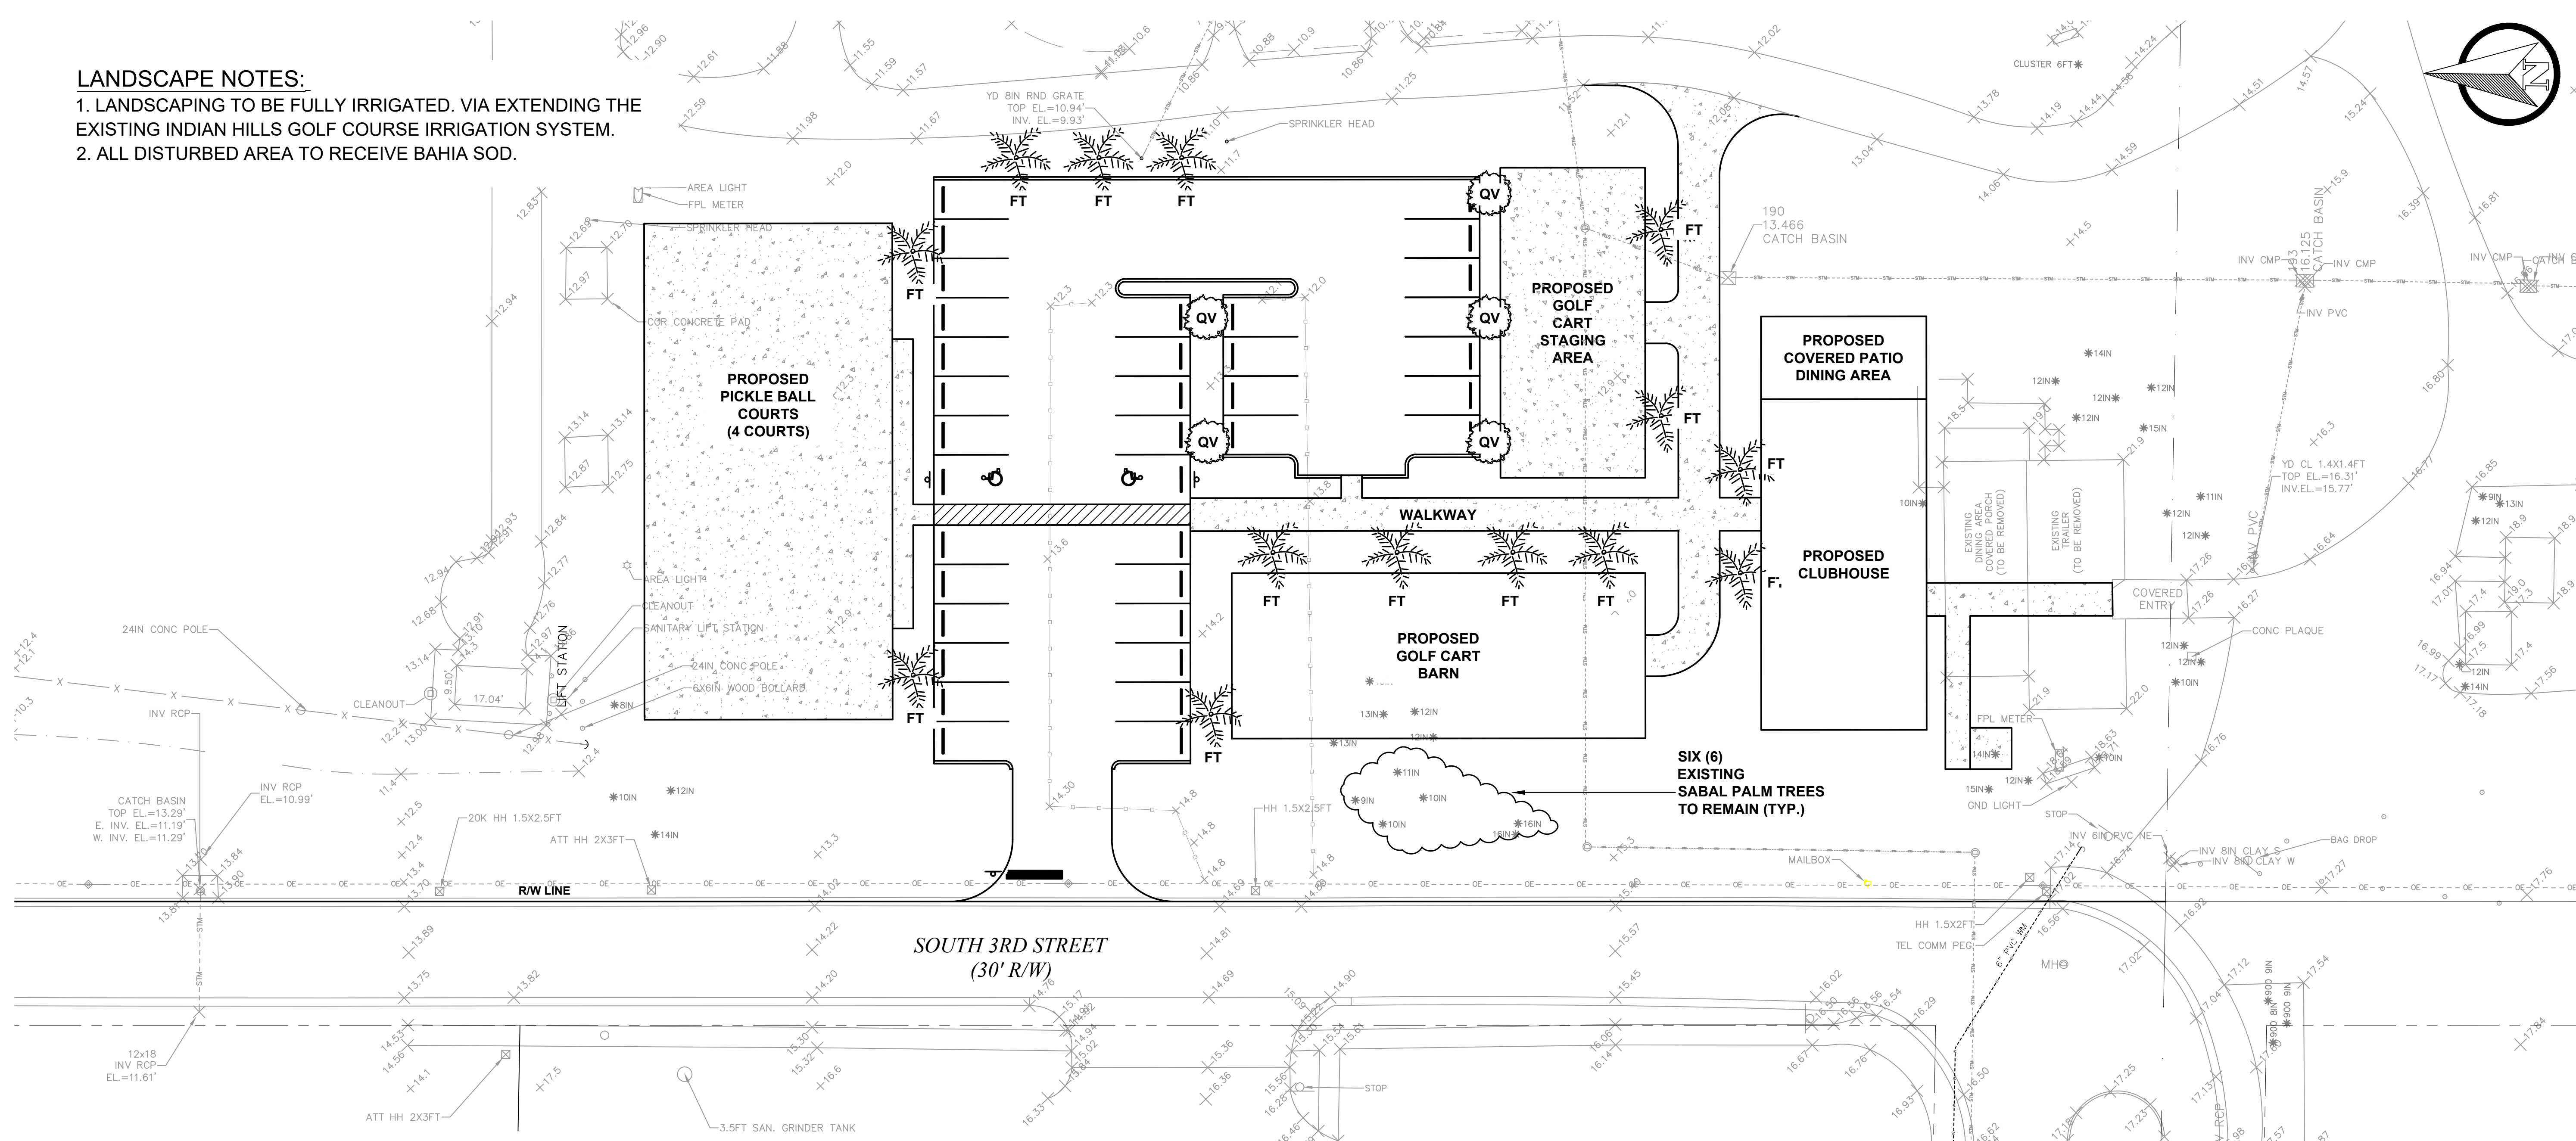

**INDIAN HILLS GOLF COURSE EXPANSION
LANDSCAPE PLAN**




No.	DATE	BY	REVISIONS
1	4/20/23	TST	REV. PER. TRC



CITY OF FORT PIERCE
DEPARTMENT OF ENGINEERING
100 NORTH U.S. 1 P.O. BOX 1480
FORT PIERCE FLORIDA, 34954

DATE:	MARCH 28, 2023
SURVEY BY:	
DESIGNED BY:	T. TELLE
SCALE:	1" = 20'
DRAWN BY:	D. SUMNER
APPROVED BY:	J. ANDREWS

SHEET No.
1 OF 1

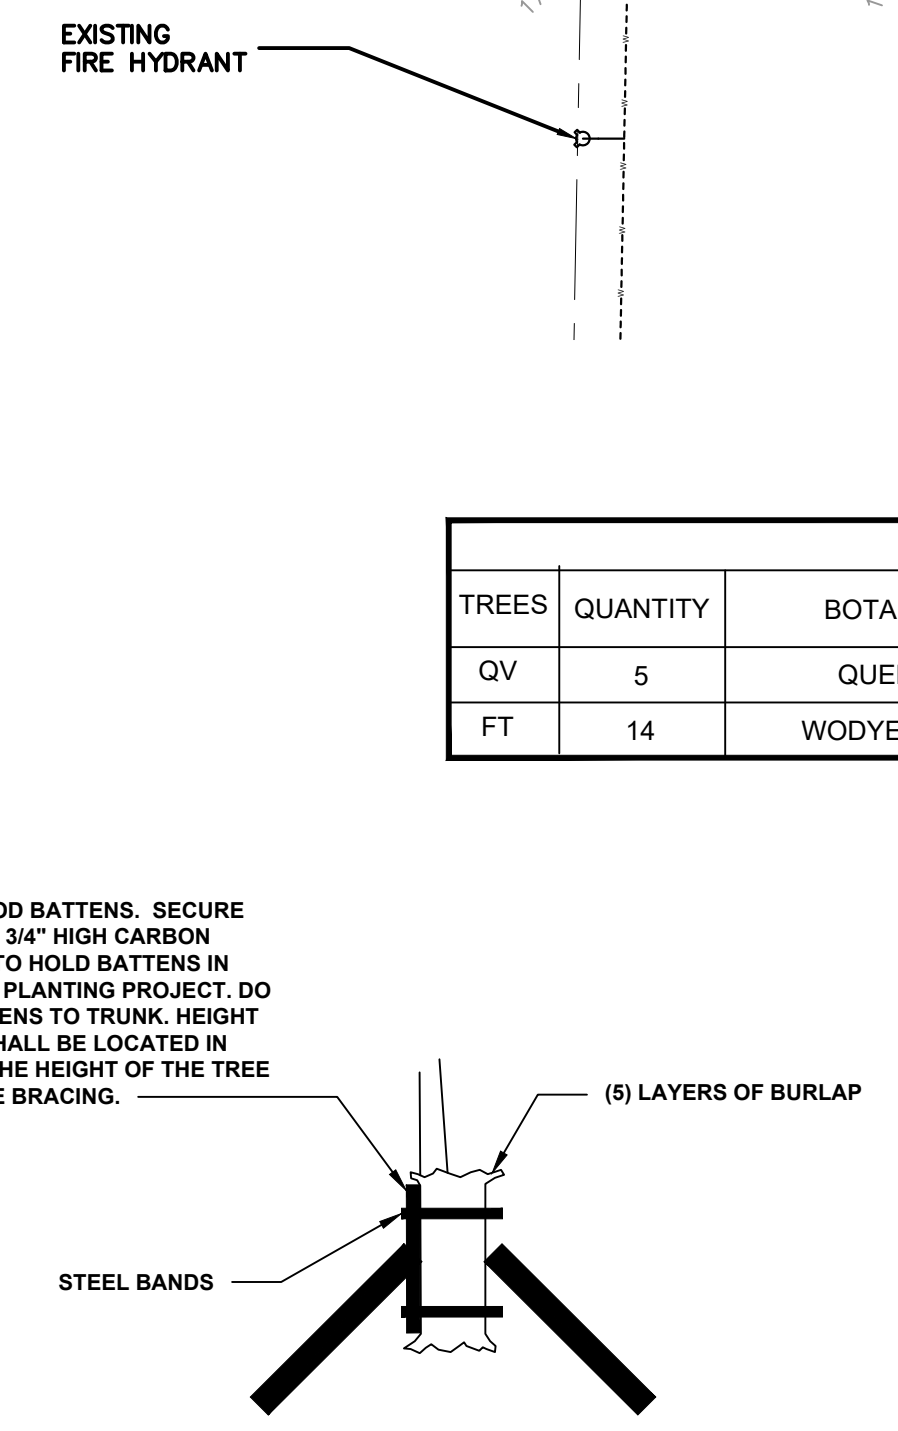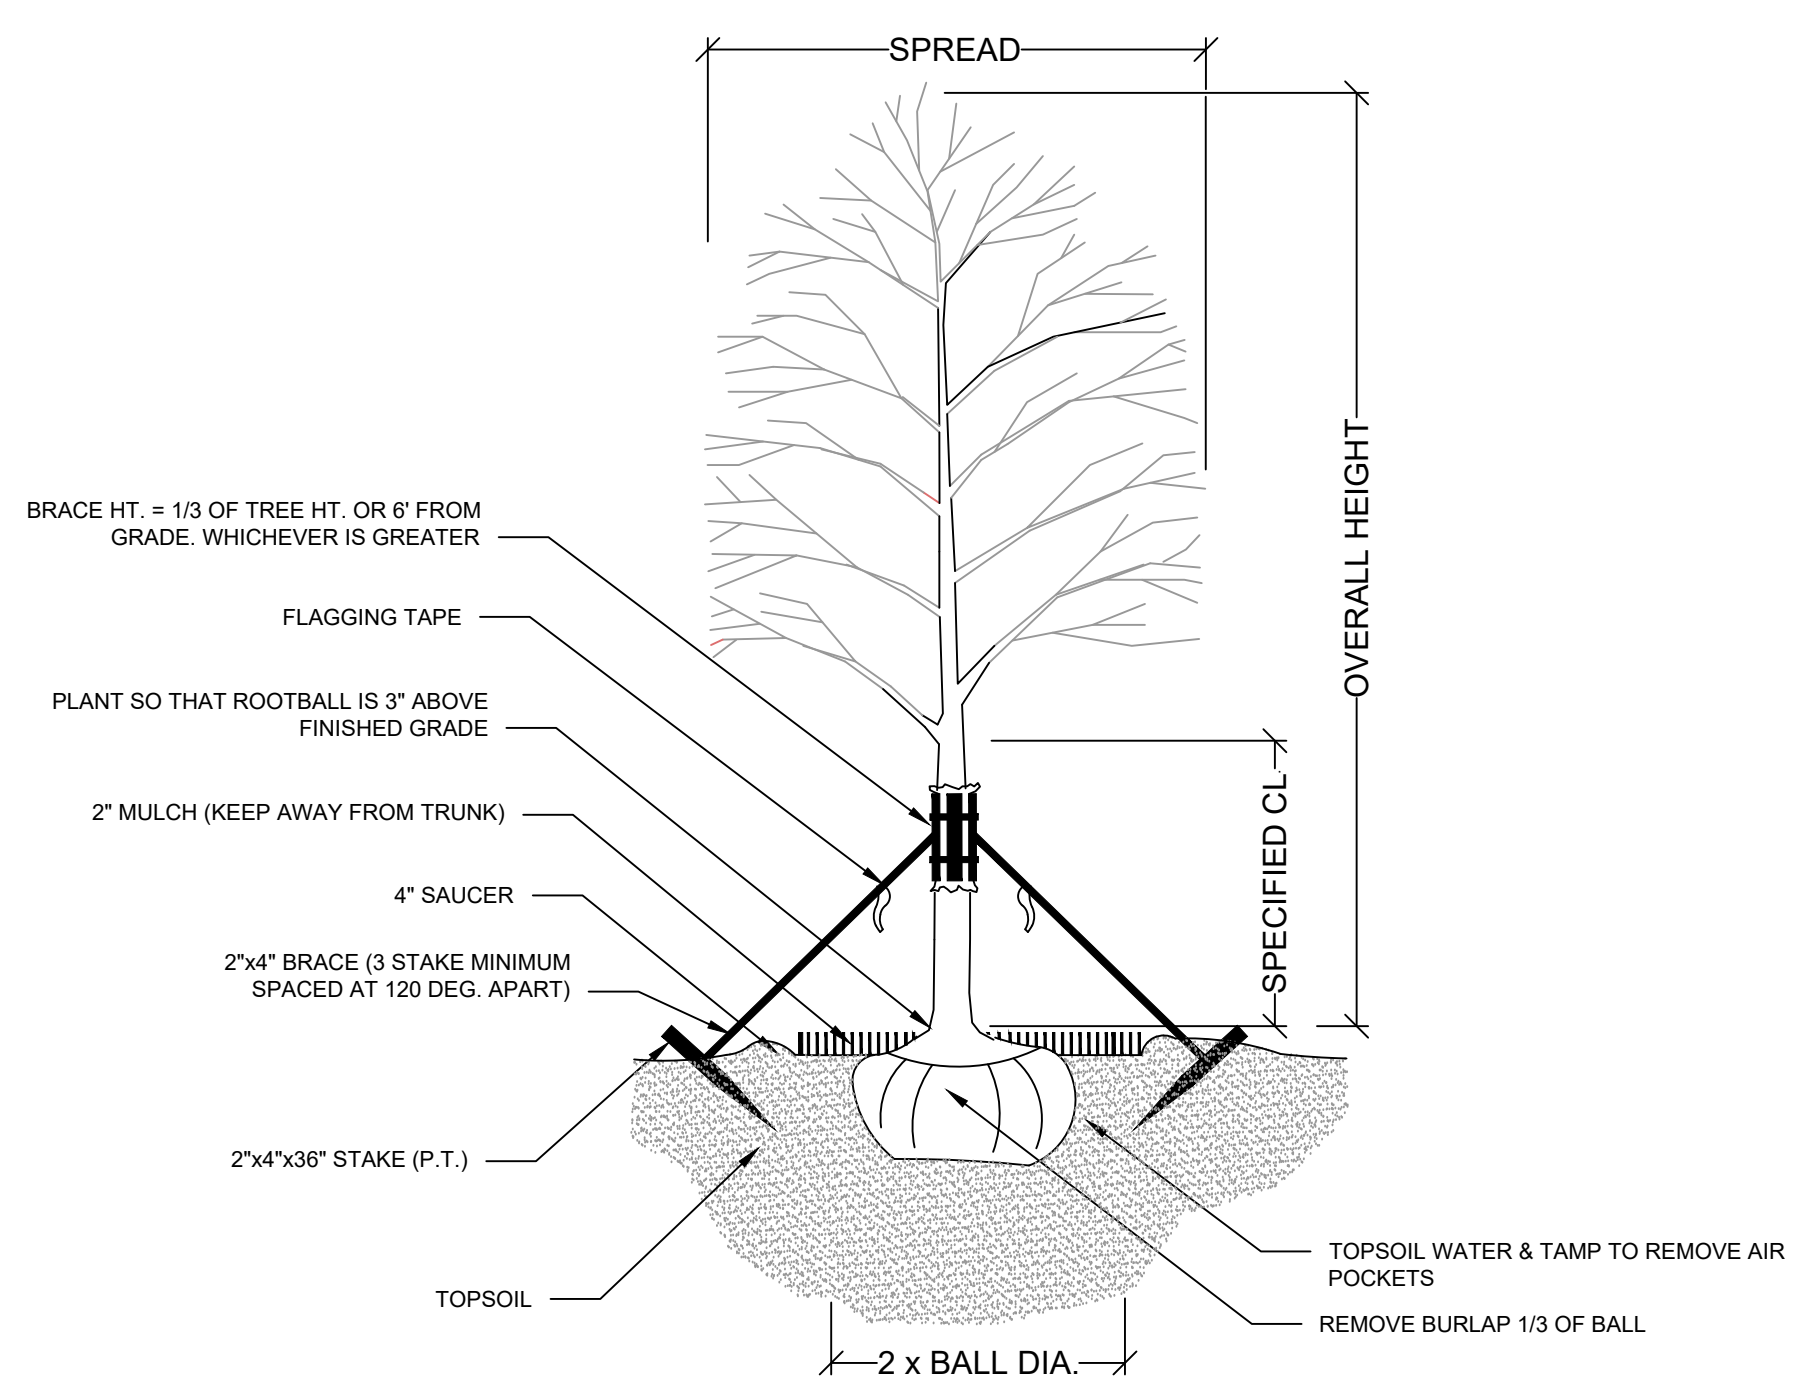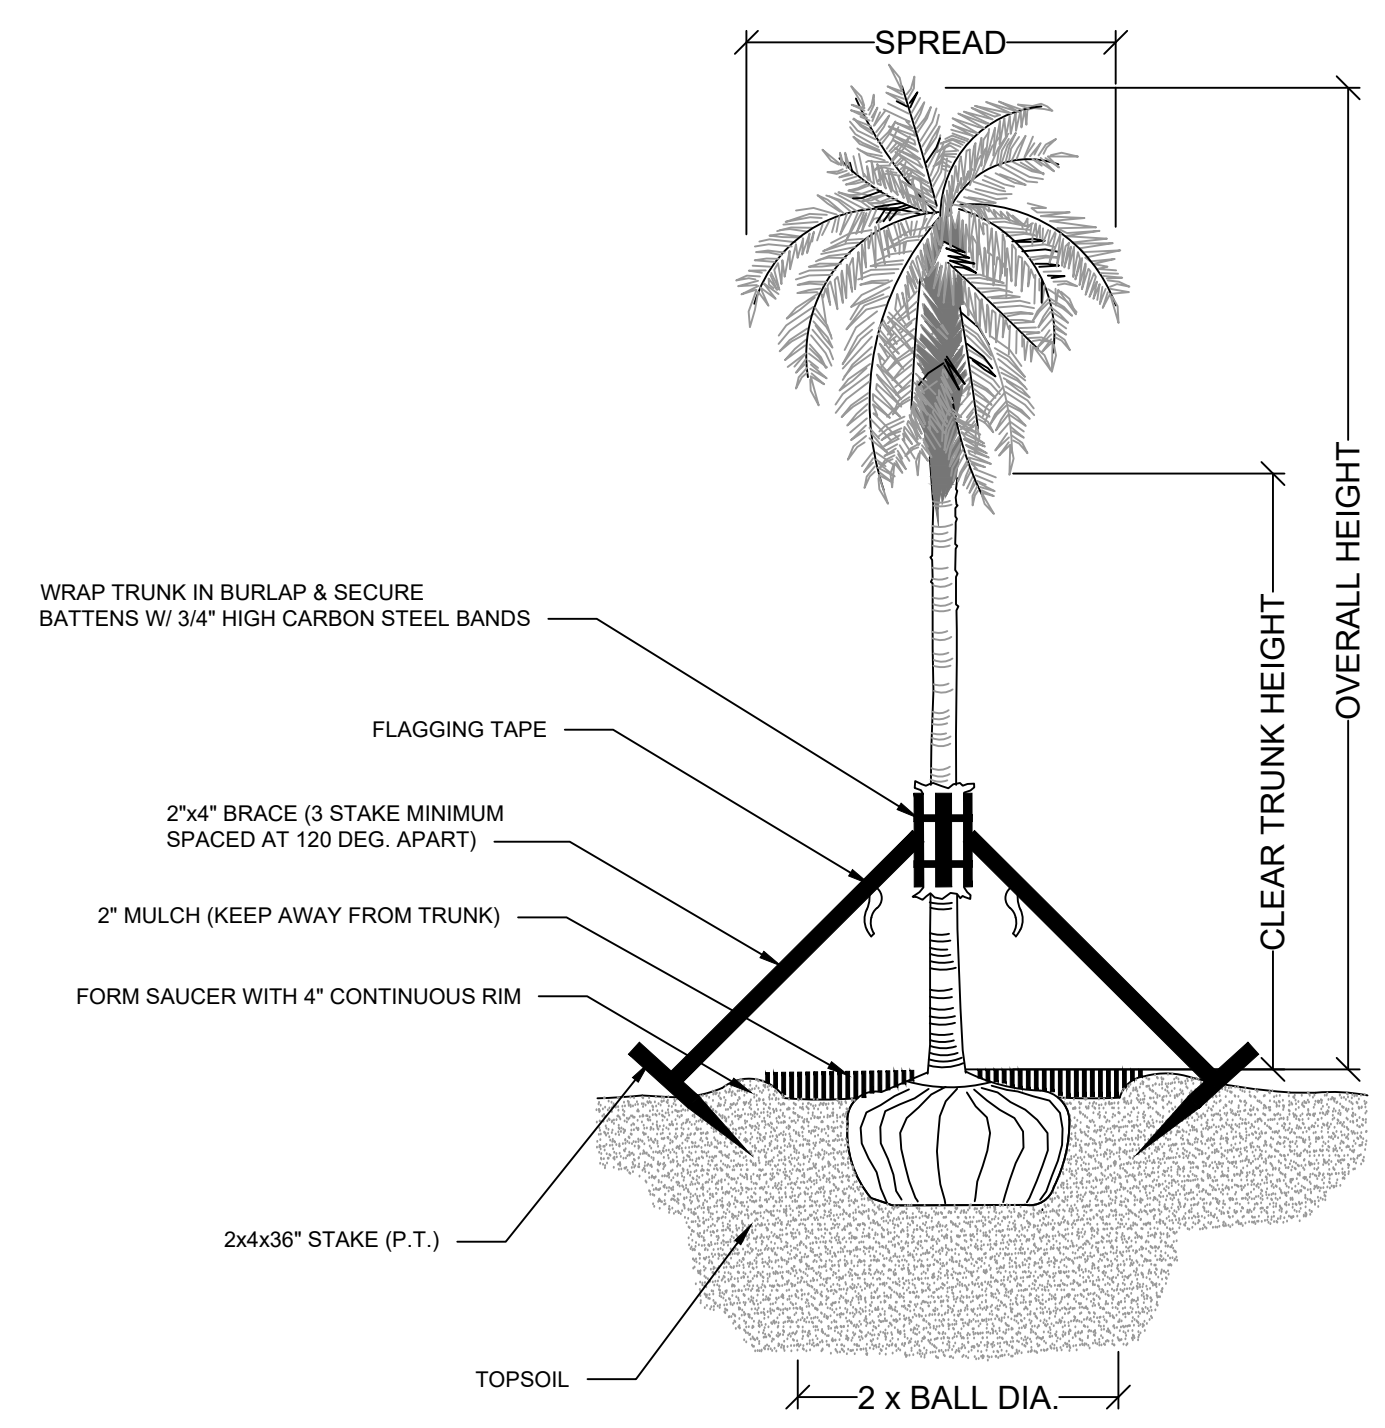

TREES	QUANTITY	BOTANICAL NAME / COMMON NAME	SIZE
QV	5	QUERCUS VIRGINIANA / LIVE OAK	12' X 5'; 2.5" D.B.H.; FULL CANOPY, 5' C.T. MIN.
FT	14	WODYETIA BIFURCATA / FOXTAIL PALM	8' CT 15' OVERALL HT

NOTE:
D.B.H. IS MEASURED AT 4.5' ABOVE GRADE

(5) 2x4x16" WOOD BATTENS. SECURE BATTENS W/ (2) 3/4" HIGH CARBON STEEL BANDS TO HOLD BATTENS IN PLACE DURING PLANTING PROJECT. DO NOT NAIL BATTENS TO TRUNK. HEIGHT OF BATTENS SHALL BE LOCATED IN RELATION TO THE HEIGHT OF THE TREE FOR ADEQUATE BRACING.