



Litterick Landscape Architecture

2740 SW Martin Downs Blvd. #199
 Palm City, FL 34990
 888-719-3876
 jason.la1877@yahoo.com

Project Name

Sunset Gardens
 Ft. Pierce, Florida
 4945 Edwards Road

Seal of Litterick Landscape Architecture

Jason Litterick, RLA
 License No. 160000071

Scale: 1" = 10'-0"

Designed: JML
 Drawn: JML
 Approved: JML
 Date: 7/14/23
 Job No.:
 Revisions: 6/19/23
 9/19/23


Sheet No. **MP-2**



NOTE: CUSTOM SHADE STRUCTURE TO BE DETAILED & SPECIFIED AT TIME OF BUILDING PERMIT.



COVERED MAIL ZIOSK DETAIL

N.T.S.

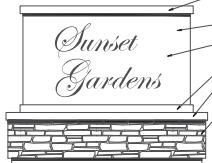

PROJECT SIGNAGE

N.T.S.

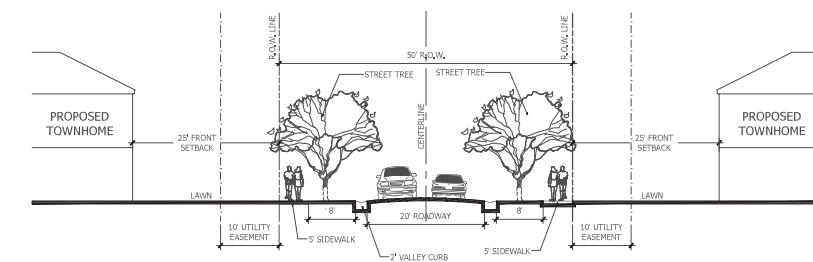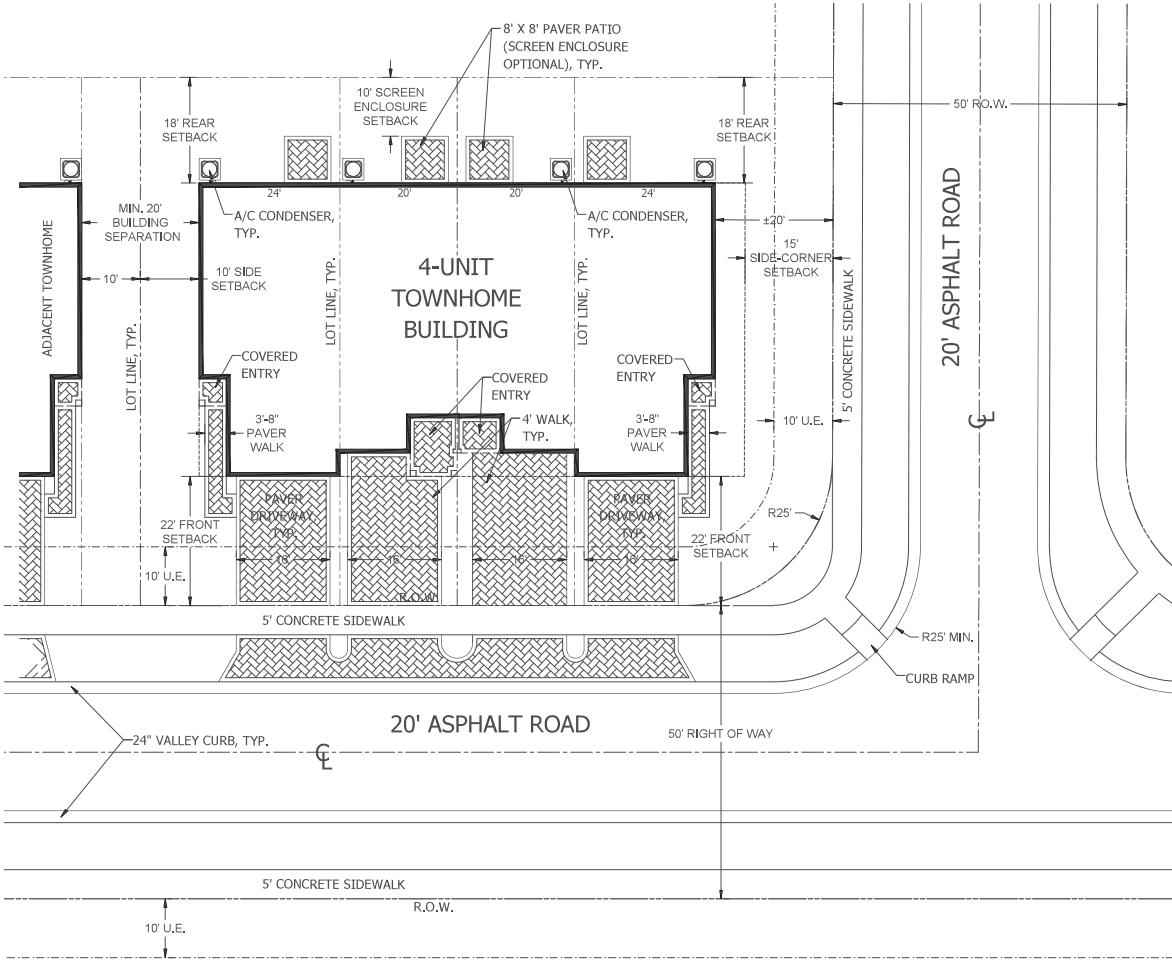

TYPICAL ROADWAY CROSS-SECTION
 SCALE: 1" = 10'

Typical Lot Layout

