



1 TREE INSTALLATION
SECTION

NTS

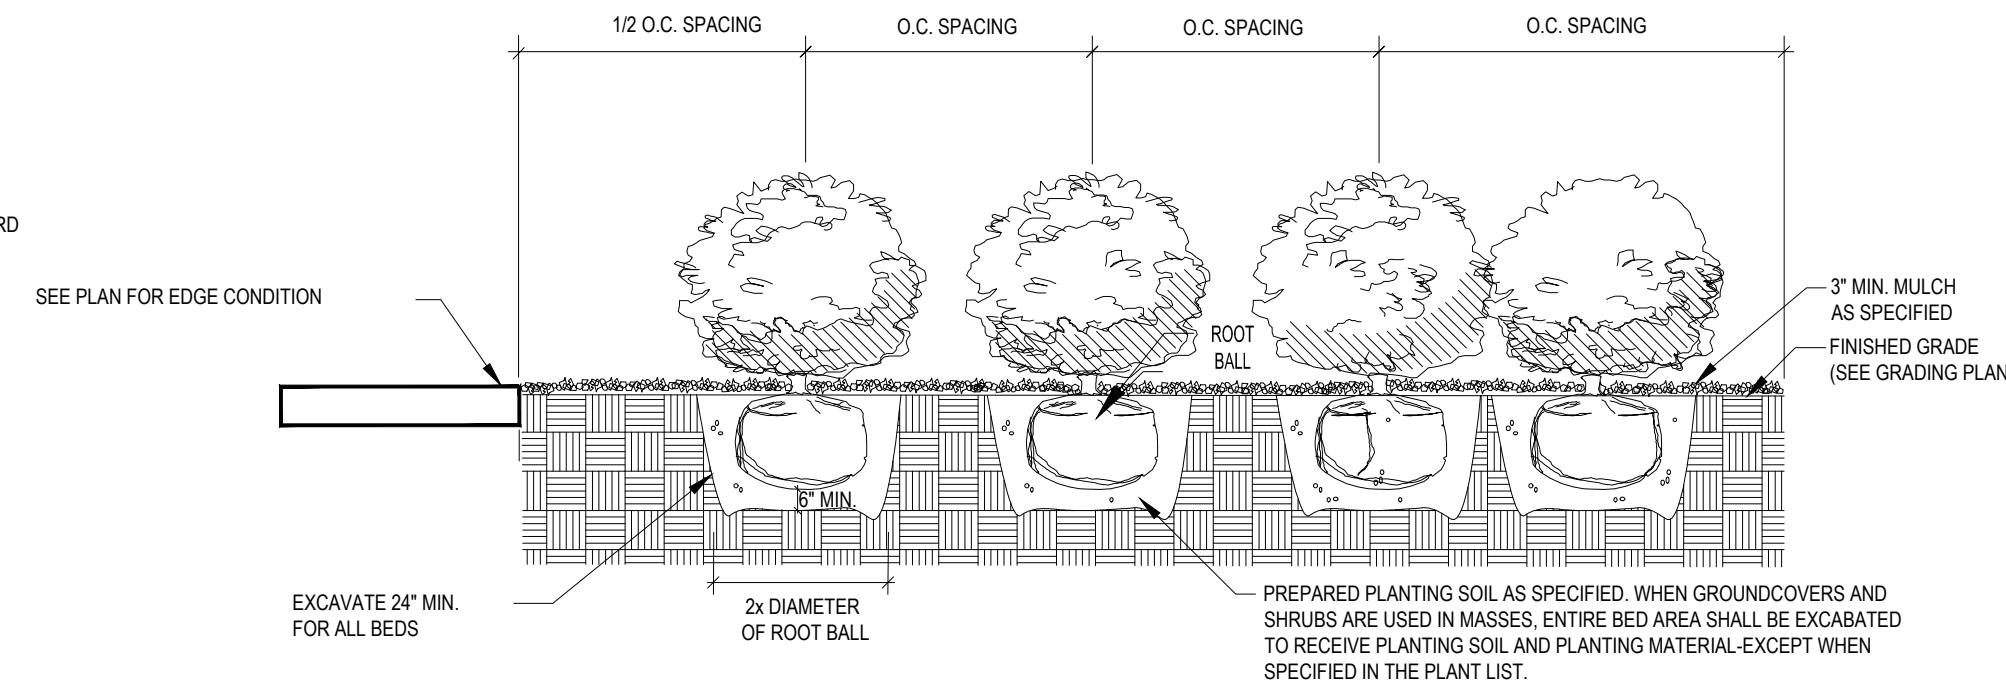


4 SHRUB PLANTING
SECTION

NTS

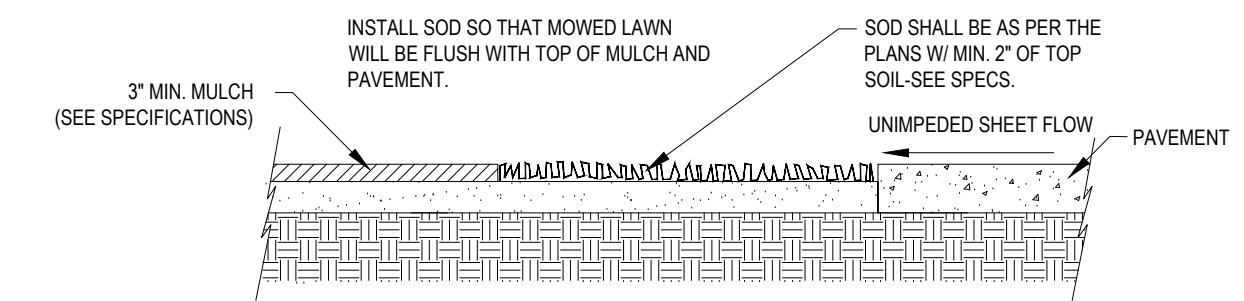


7 SOD INSTALLATION
SECTION

NTS

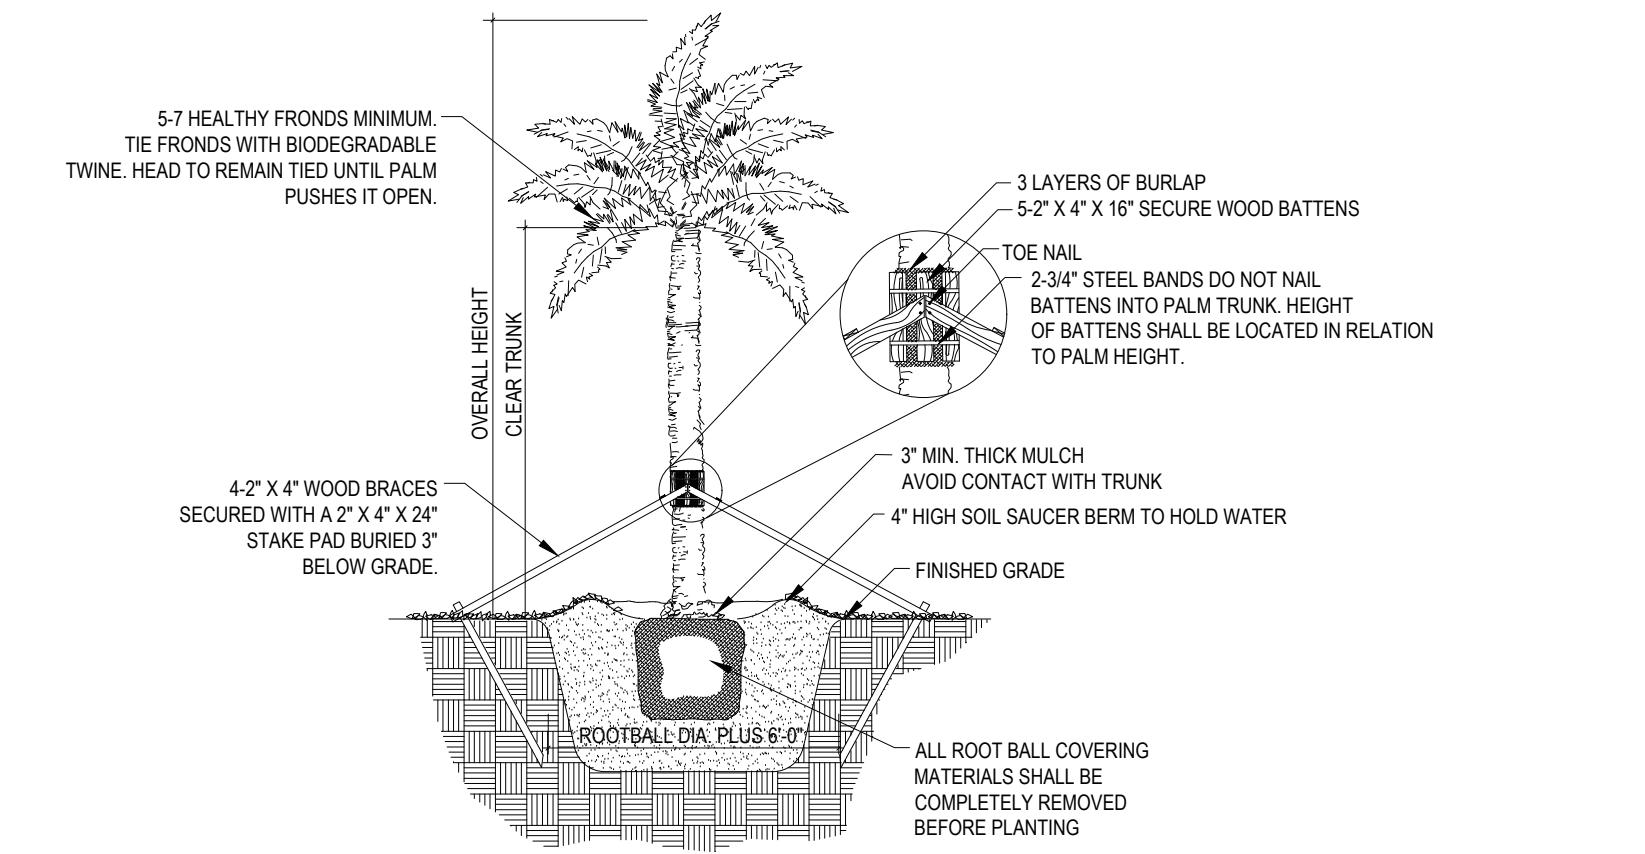


2 PALM INSTALLATION
SECTION

NTS

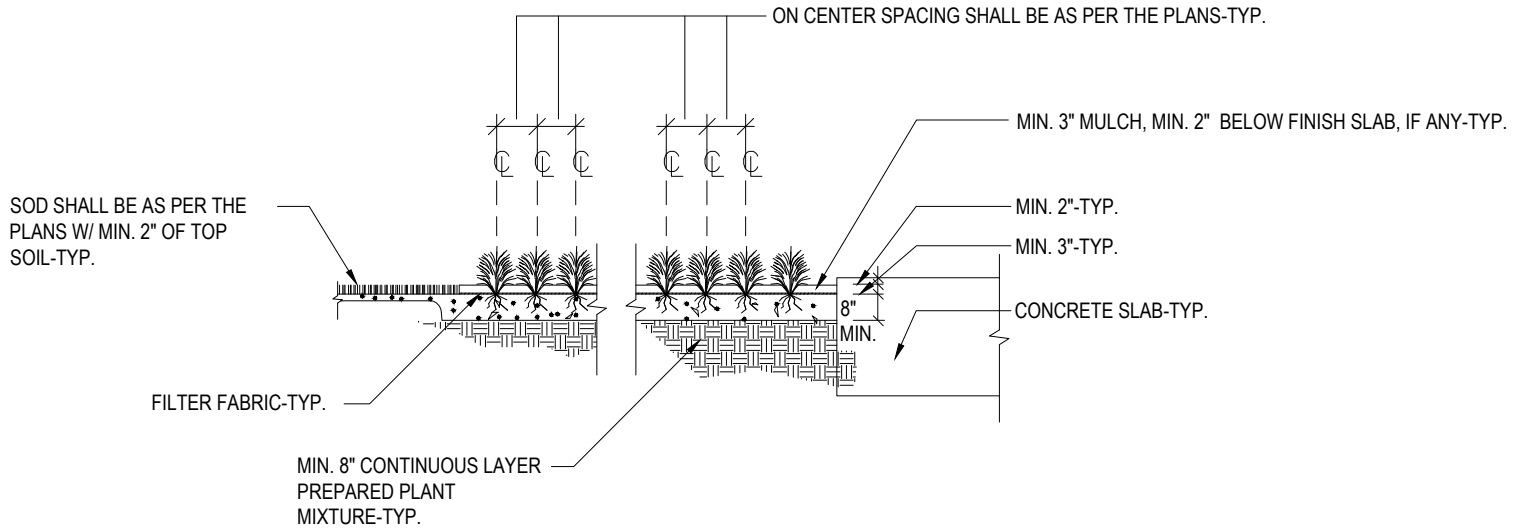


5 GROUNDCOVER PLANTING
SECTION

NTS

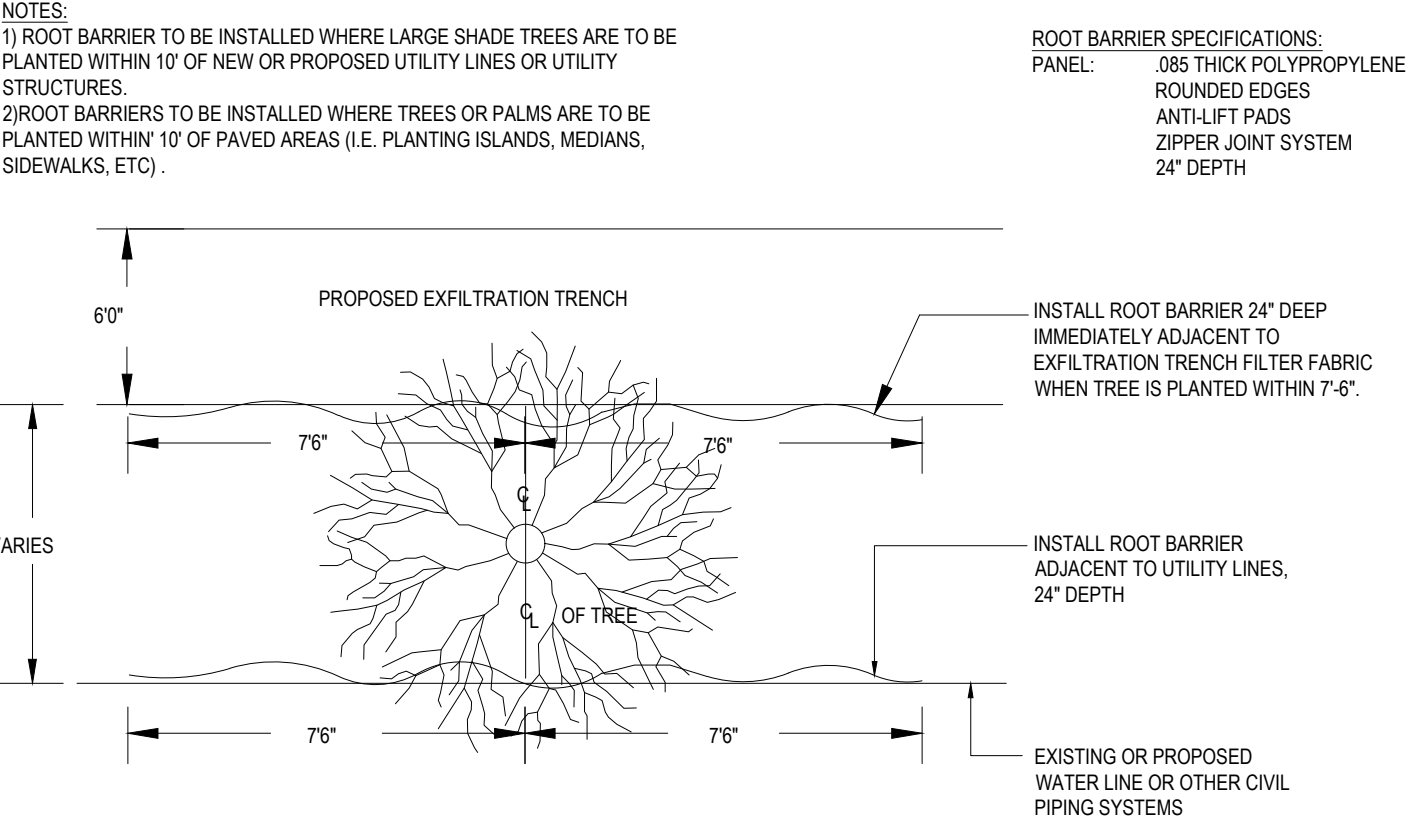


8 ROOT BARRIER
SECTION

NTS

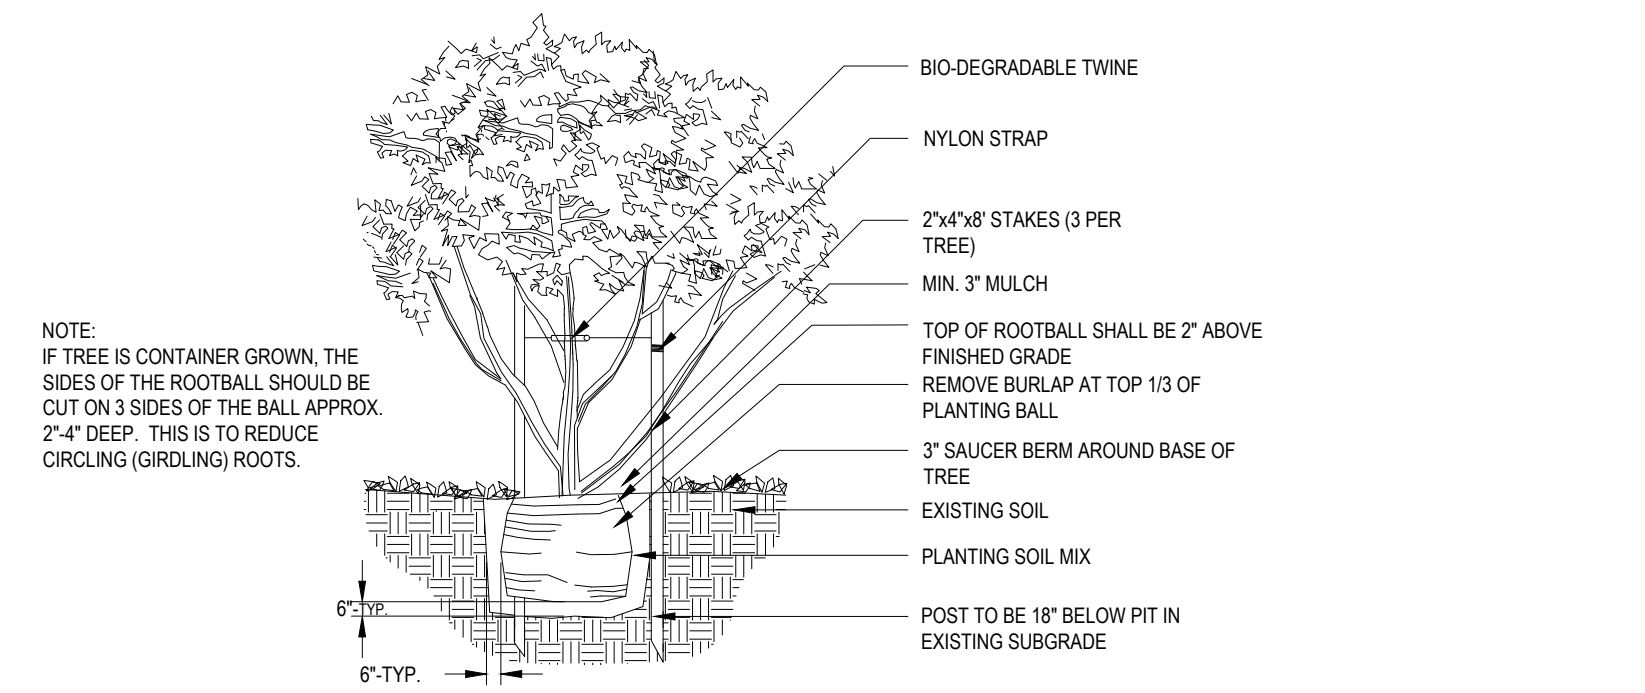

3 SMALL TREE
SECTION

NTS

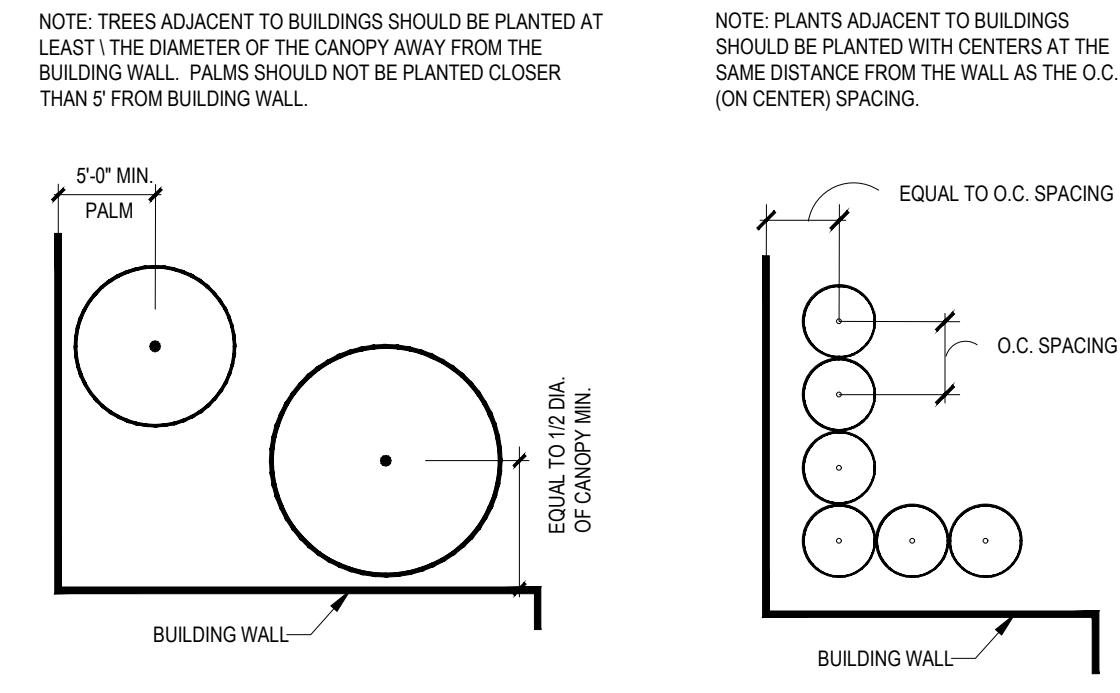

6 PLANTING ADJACENT TO BUILDING
SECTION

NTS

REVISIONS

REV	DATE	COMMENT	DRAWN BY	CHECKED BY

811
Know what's below.
Call before you dig.
ALWAYS CALL 811
It's fast. It's free. It's the law.

ISSUED FOR MUNICIPAL & AGENCY REVIEW & APPROVAL

THIS DRAWING IS INTENDED FOR MUNICIPAL AND/OR AGENCY REVIEW AND APPROVAL. IT IS NOT INTENDED AS A CONSTRUCTION DOCUMENT UNLESS INDICATED OTHERWISE.

PROJECT No.: FLD240044-00-0A
DRAWN BY: EP
CHECKED BY: BW/KKA
DATE: 12/06/2024
CAD ID.: LAND

CHASE

PROPOSED DEVELOPMENT
2007 SOUTH US HWY 1
FT PIERCE, FL 34950
S 15 - T 35 S - R 40 E

BOHLER
135 WEST CENTRAL BOULEVARD,
SUITE 600
ORLANDO, FLORIDA 32801
Phone: (321) 234-2880
FLORIDA BUSINESS CERT. OF AUTH. No. 30760

THIS ITEM HAS BEEN DIGITALLY SIGNED AND SEALED BY BRETT MICHAEL WALDMAN, P.L.A., ON THE DATE ADJACENT TO THE SEAL. PRINTED COPIES OF THIS DOCUMENT ARE NOT CONSIDERED SIGNED AND SEALED AND THE SIGNATURE MUST BE VERIFIED ON ANY ELECTRONIC COPIES.

SHEET TITLE:
LANDSCAPE DETAILS
SHEET NUMBER:
C-702
ORG. DATE - 2/11/2025

