


Control Date 02.12.2025

Date/Issued for:

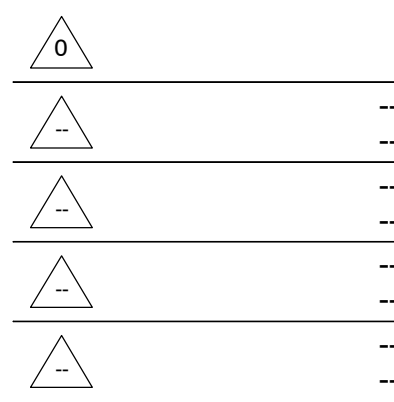


Project Title
FRONT LOAD TOWNHOMES

Sheet Title
BUILDING ELEVATIONS


©Fieldstone A&E, LLC
 DO NOT SCALE DRAWINGS

Sheet No.
A3.1

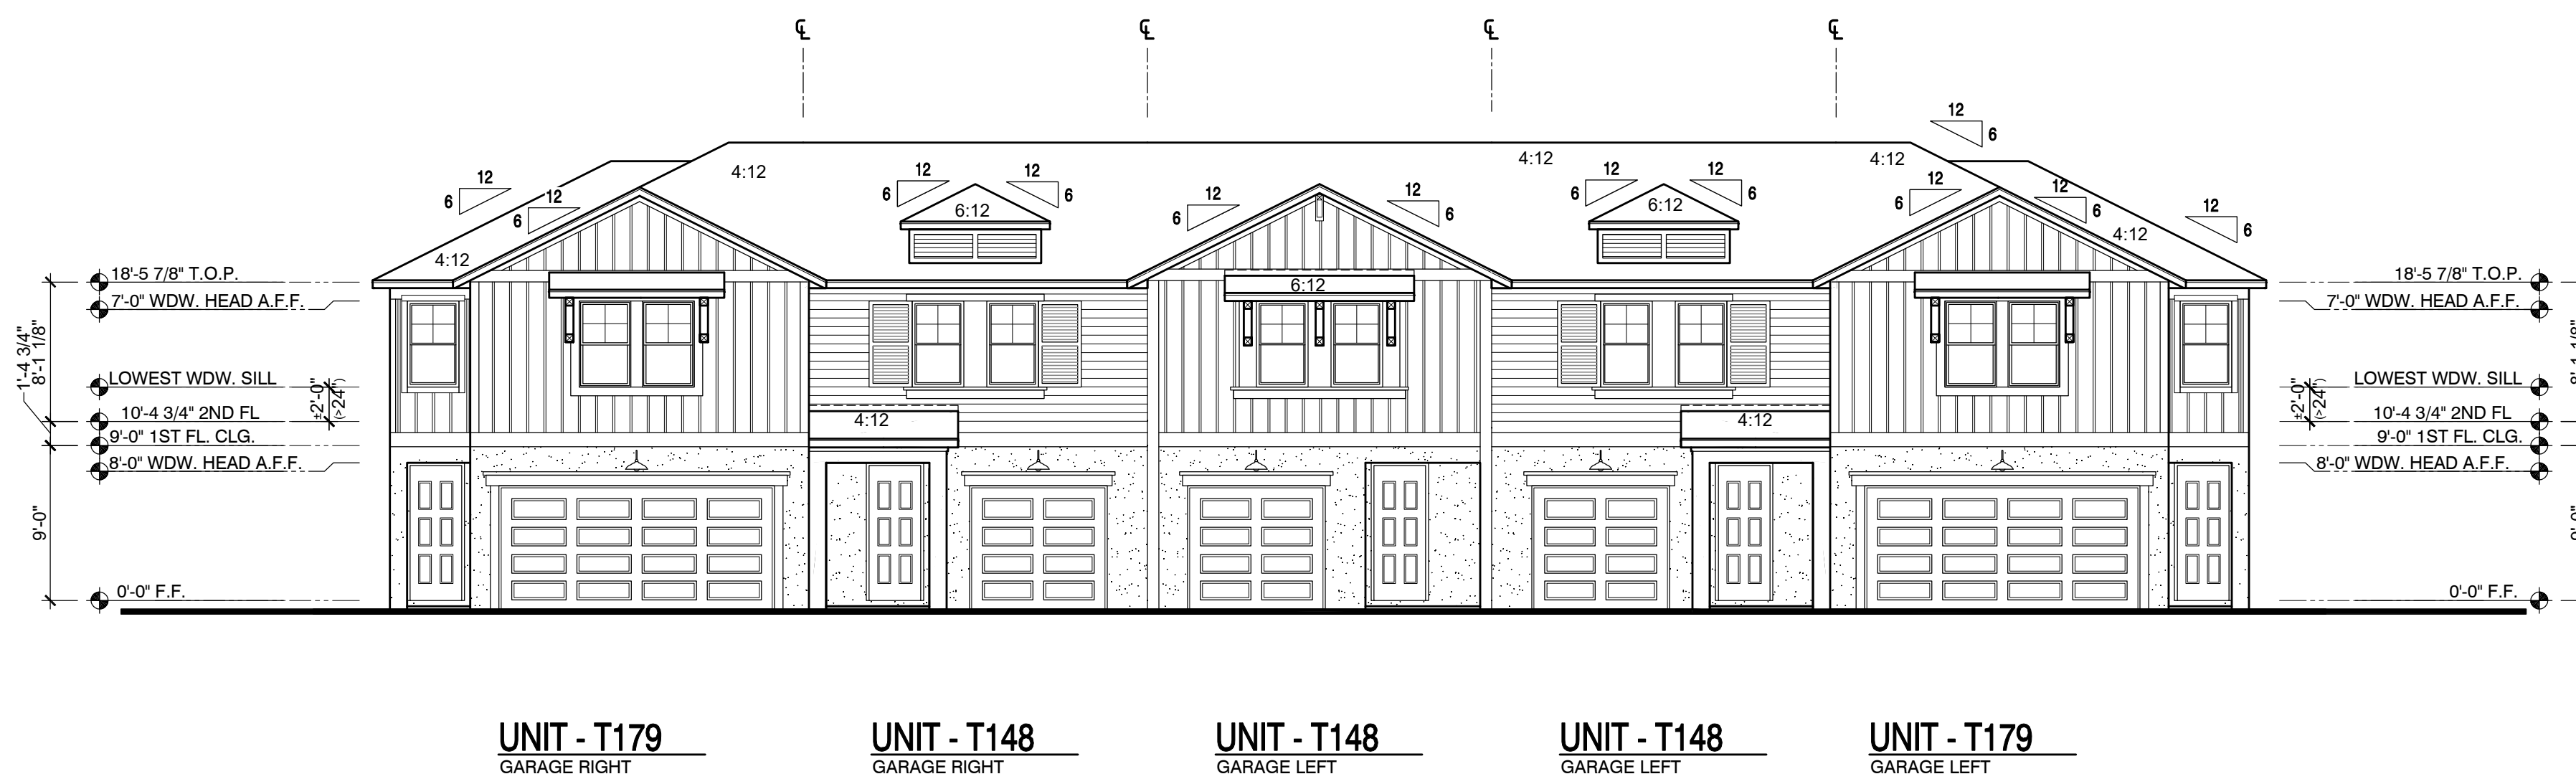

ELEVATION - FRONT

SCALE: 1/8"=1'-0"

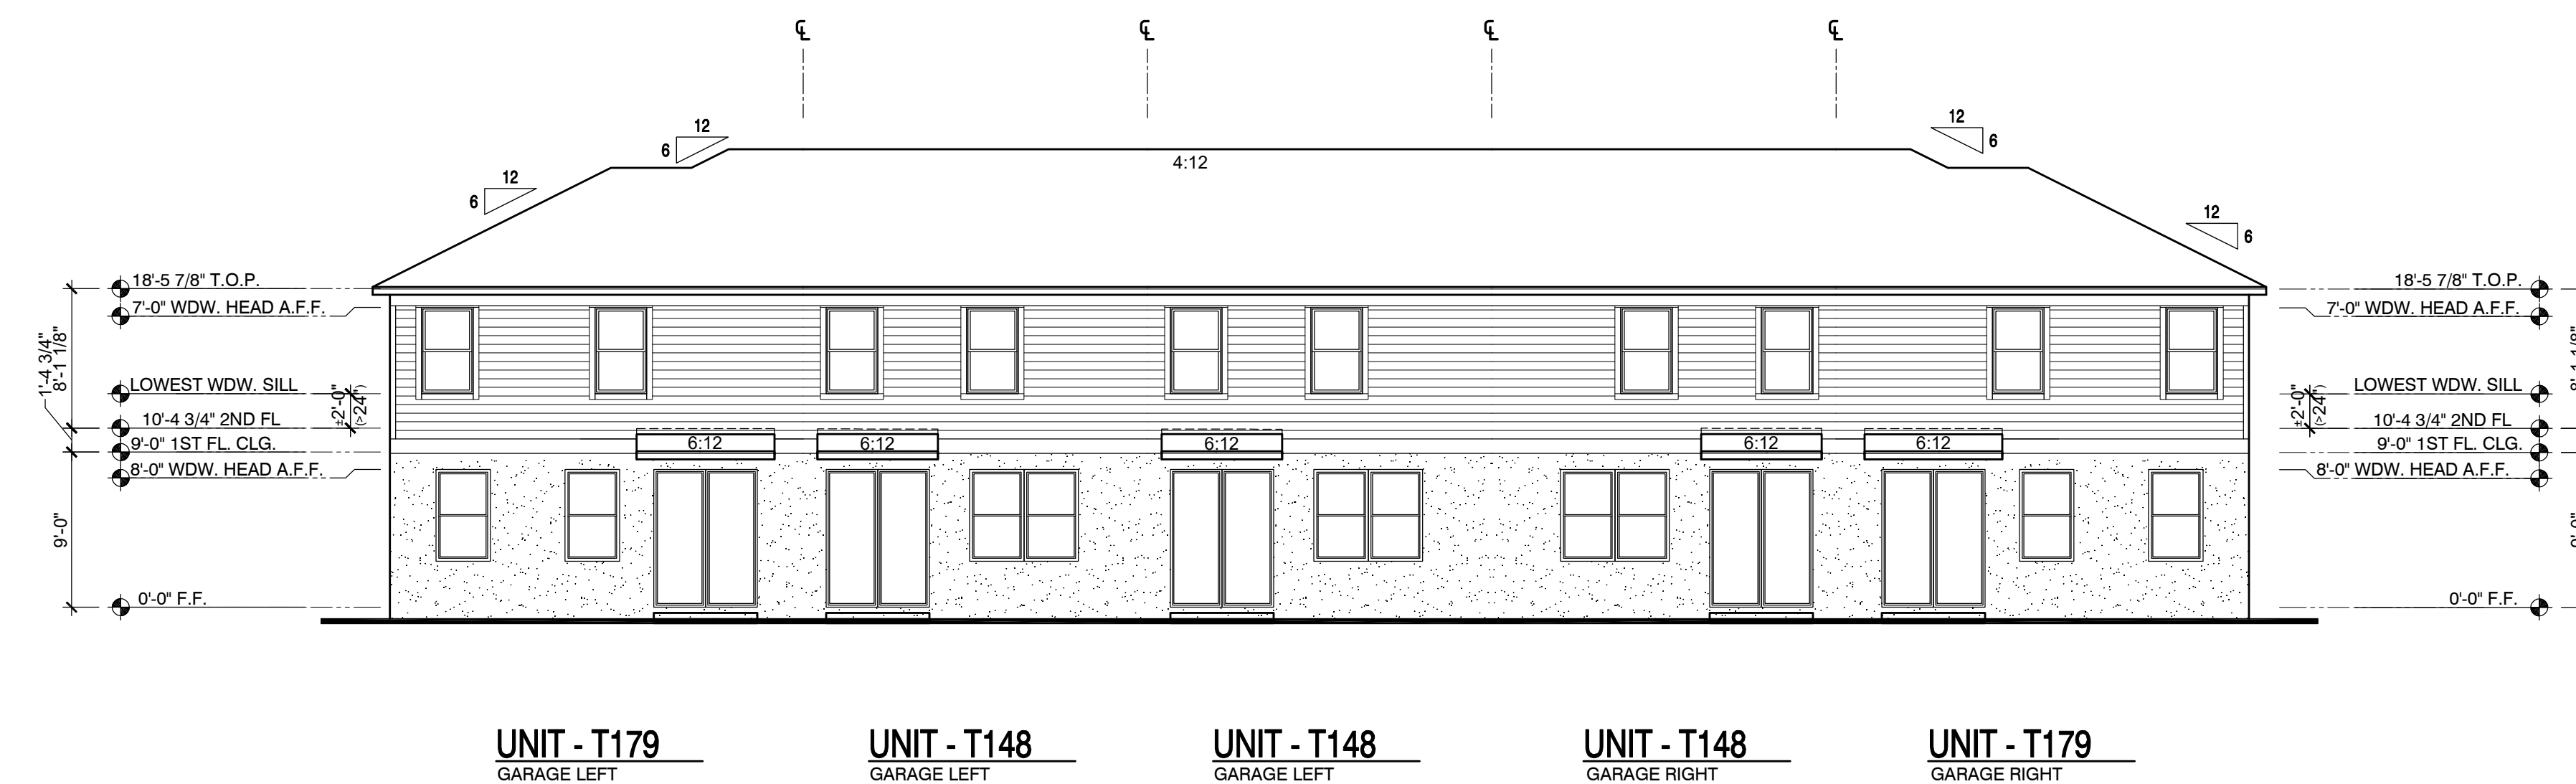

ELEVATION - REAR

SCALE: 1/8"=1'-0"

Control Date 02.12.2025

Date/Issued for:


- △
- △
- △
- △
- △

Project Title
FRONT LOAD TOWNHOMES

Sheet Title
BUILDING ELEVATIONS


©Fieldstone A&E, LLC
 DO NOT SCALE DRAWINGS

Sheet No.
A3.1

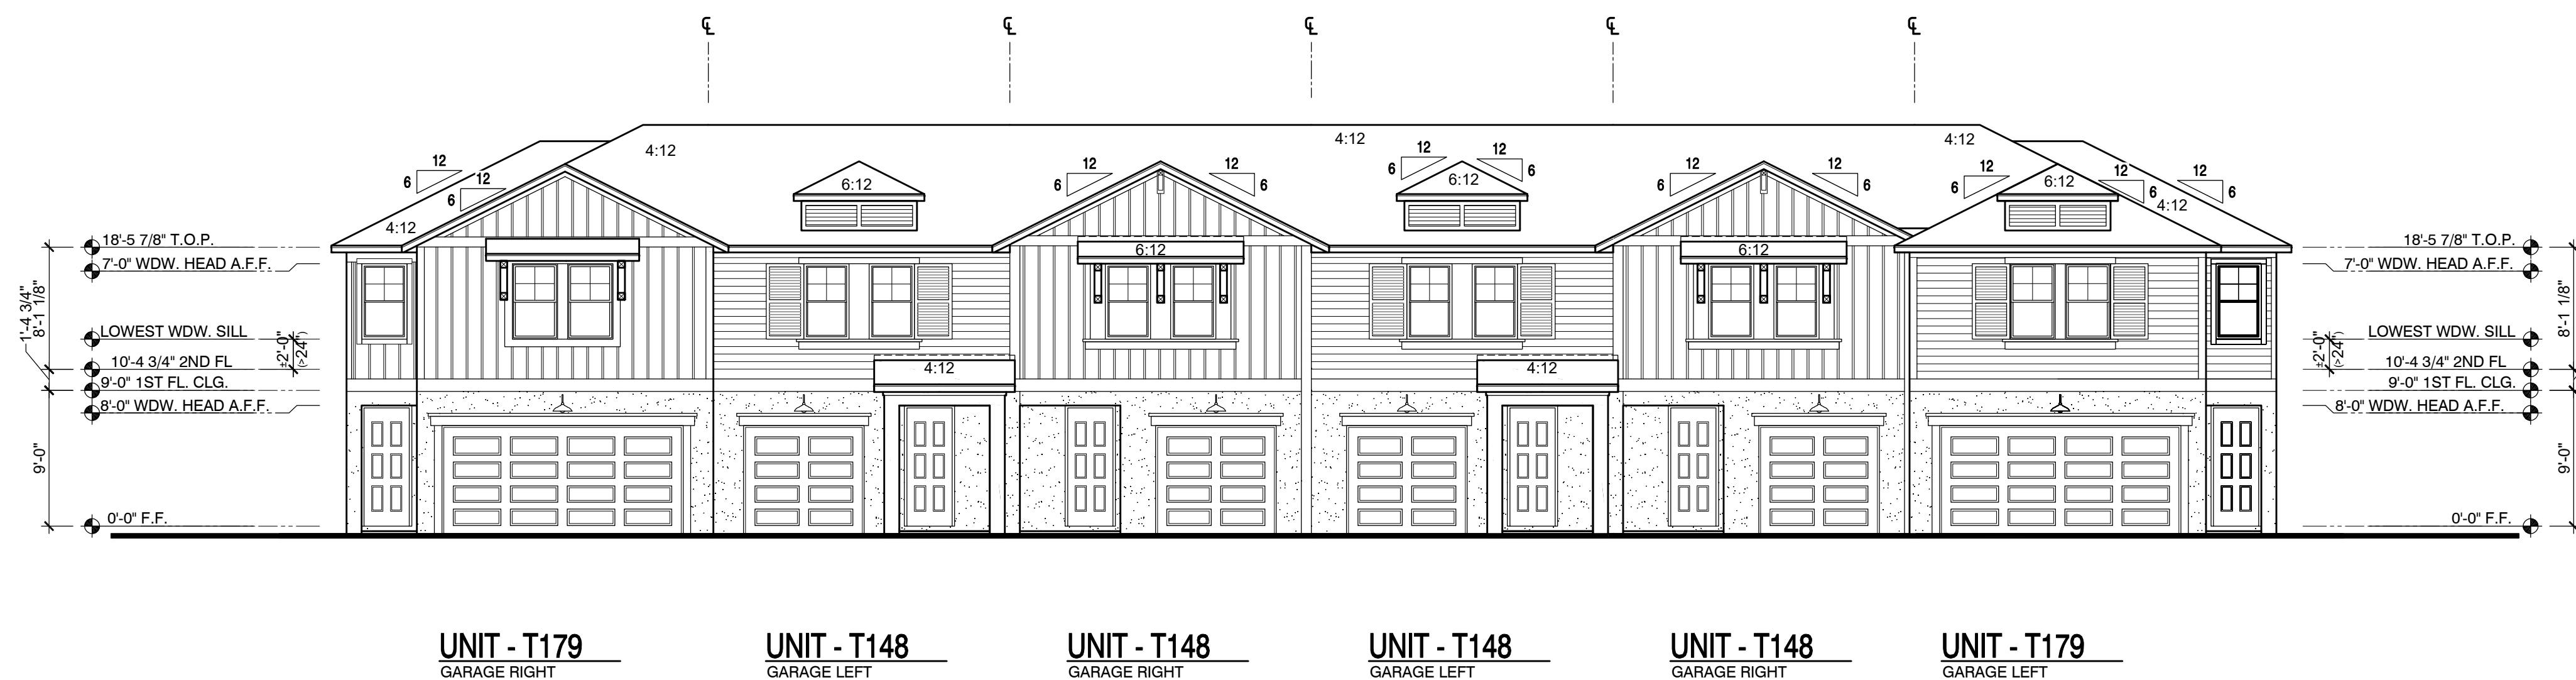

ELEVATION - FRONT

SCALE: 1/8"=1'-0"

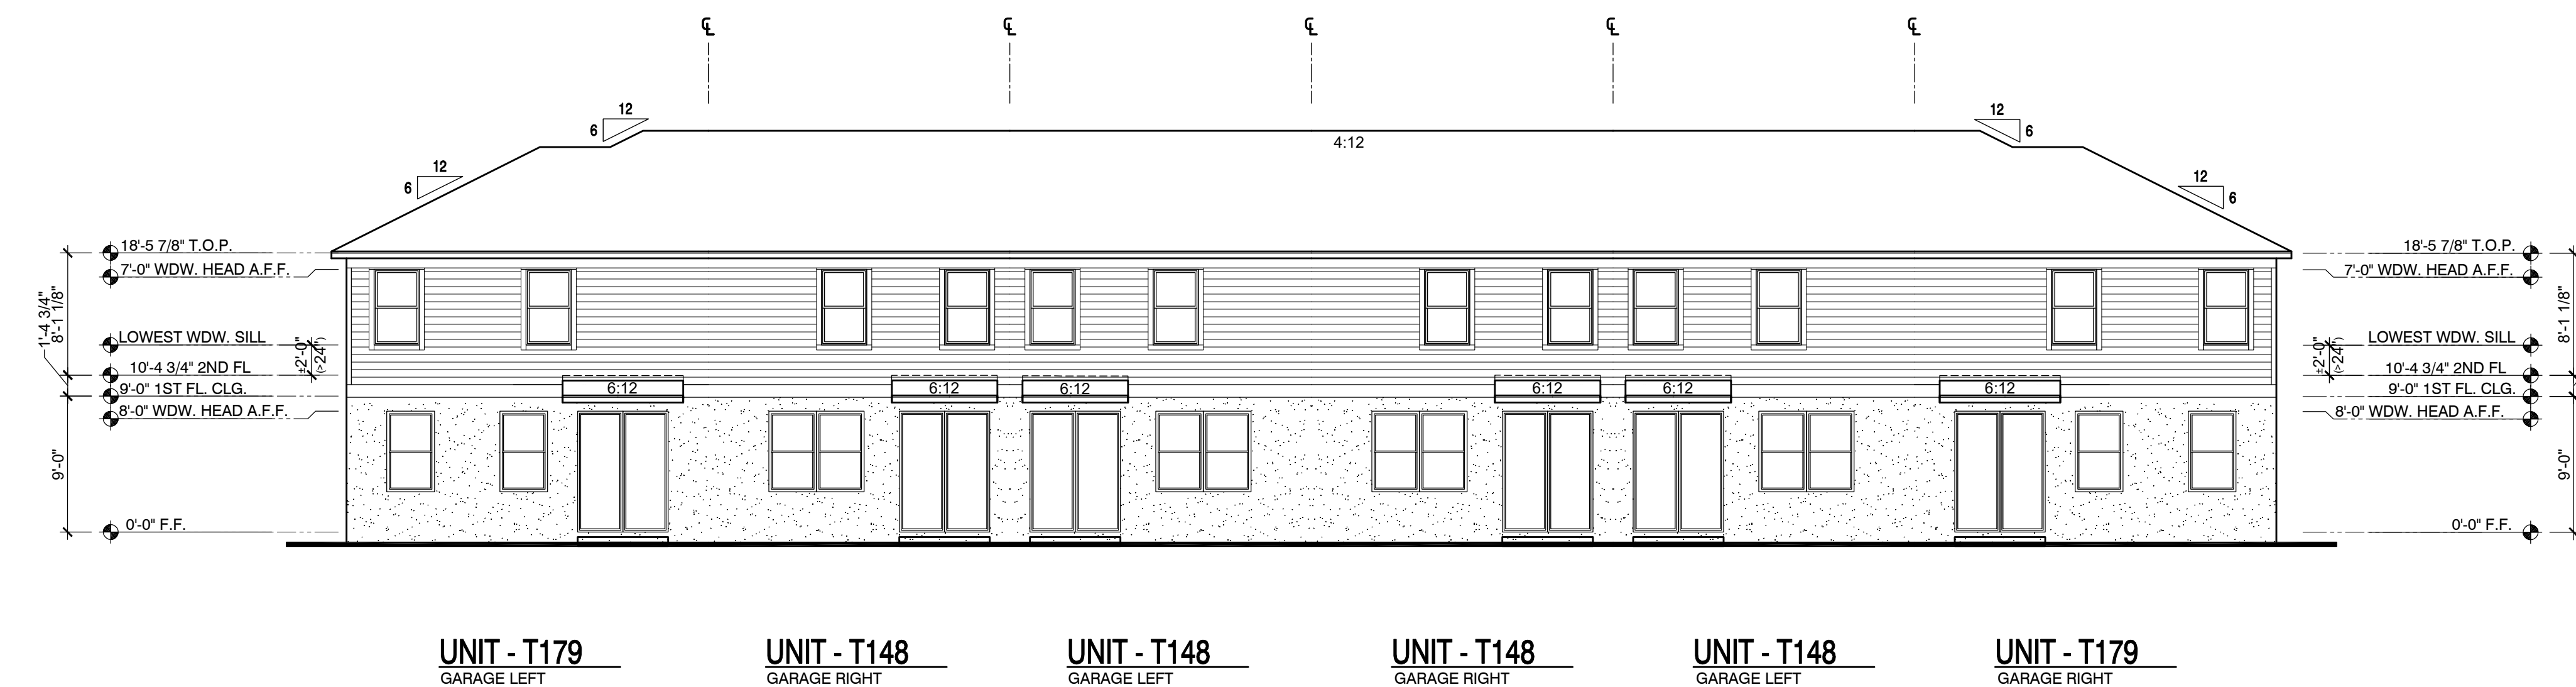

ELEVATION - REAR

SCALE: 1/8"=1'-0"

Control Date 02.12.2025

Date/Issued for:

| | |
|---|--|
| △ | |
| △ | |
| △ | |
| △ | |
| △ | |

Project Title
FRONT LOAD TOWNHOMES

Sheet Title
BUILDING ELEVATIONS

©Fieldstone A&E, LLC
 DO NOT SCALE DRAWINGS

Sheet No.

A3.1