


FIRE RATED SEPARATIONS ARE TYPICAL ALONG THE PERIMETER OF ALL UNITS. RATING RUNS FROM SLAB TO U.S. G. DECK, TO THE BACKSIDE OF THE FASCIA BOARD, TO THE BACK OF EXTERIOR SHEATHING (FRAME) & TO THE BACK OF EXTERIOR CMU WALLS. VERIFY WHICH RATED SYSTEM IS REQUIRED FOR EACH CONDITION.

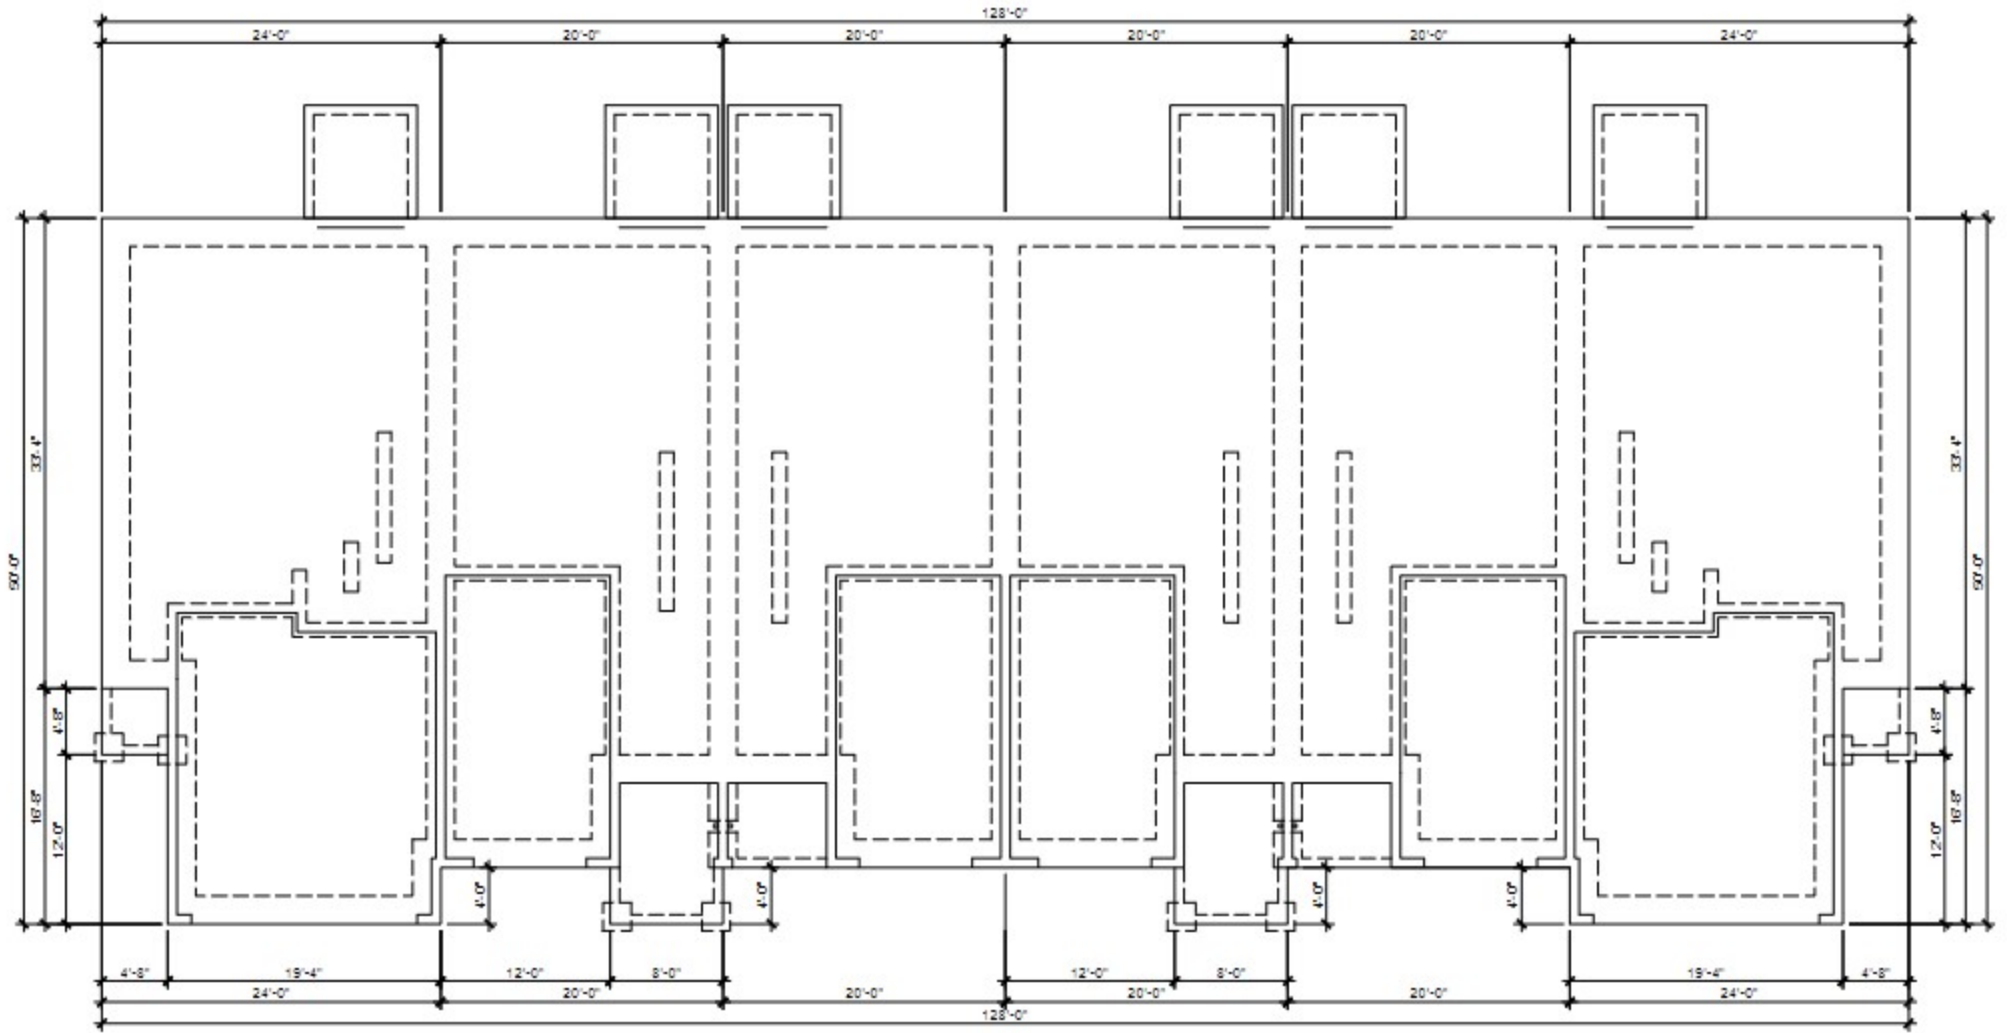

2 Car-T179-Sandpiper
OPWALL RIGHT

1 Car-T148-Pompano
OPWALL LEFT


1 Car-T148-Pompano
OPWALL RIGHT

1 Car-T148-Pompano
OPWALL LEFT

1 Car-T148-Pompano
OPWALL RIGHT

2 Car-T179-Sandpiper
OPWALL LEFT

BUILDING SLAB PLAN
2ND SCALE: 1/8"=1'-0"
 1ST SCALE: 1/8"=1'-0"

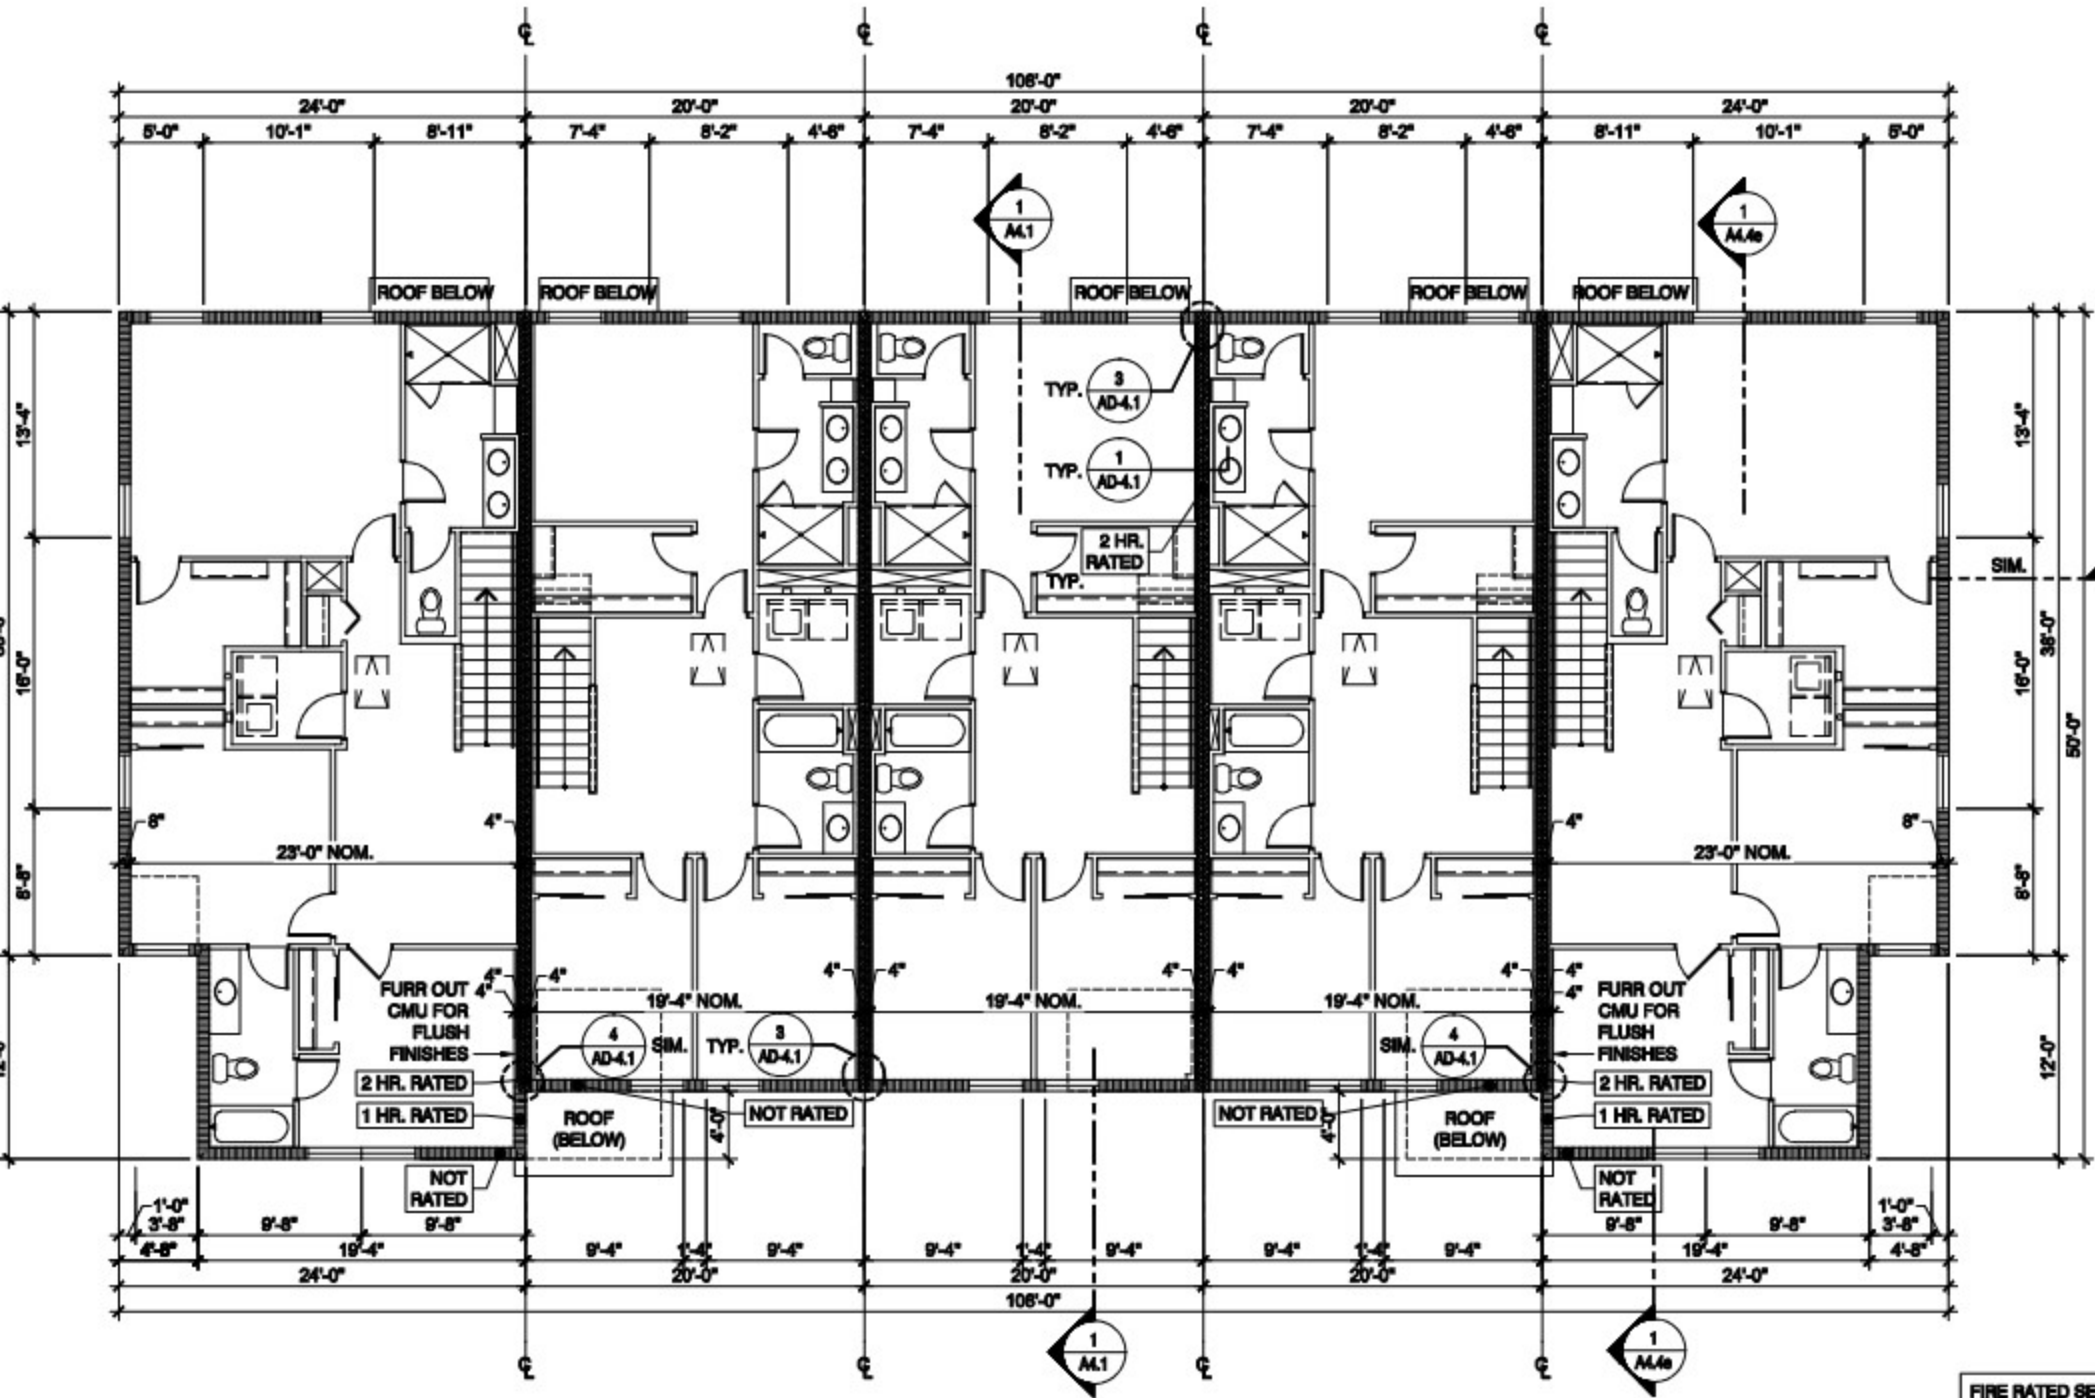

FIRE RATED SEPA
 OF ALL UNITS. R
 OF DECK, TO THE BA
 OF EXTERIOR SH