
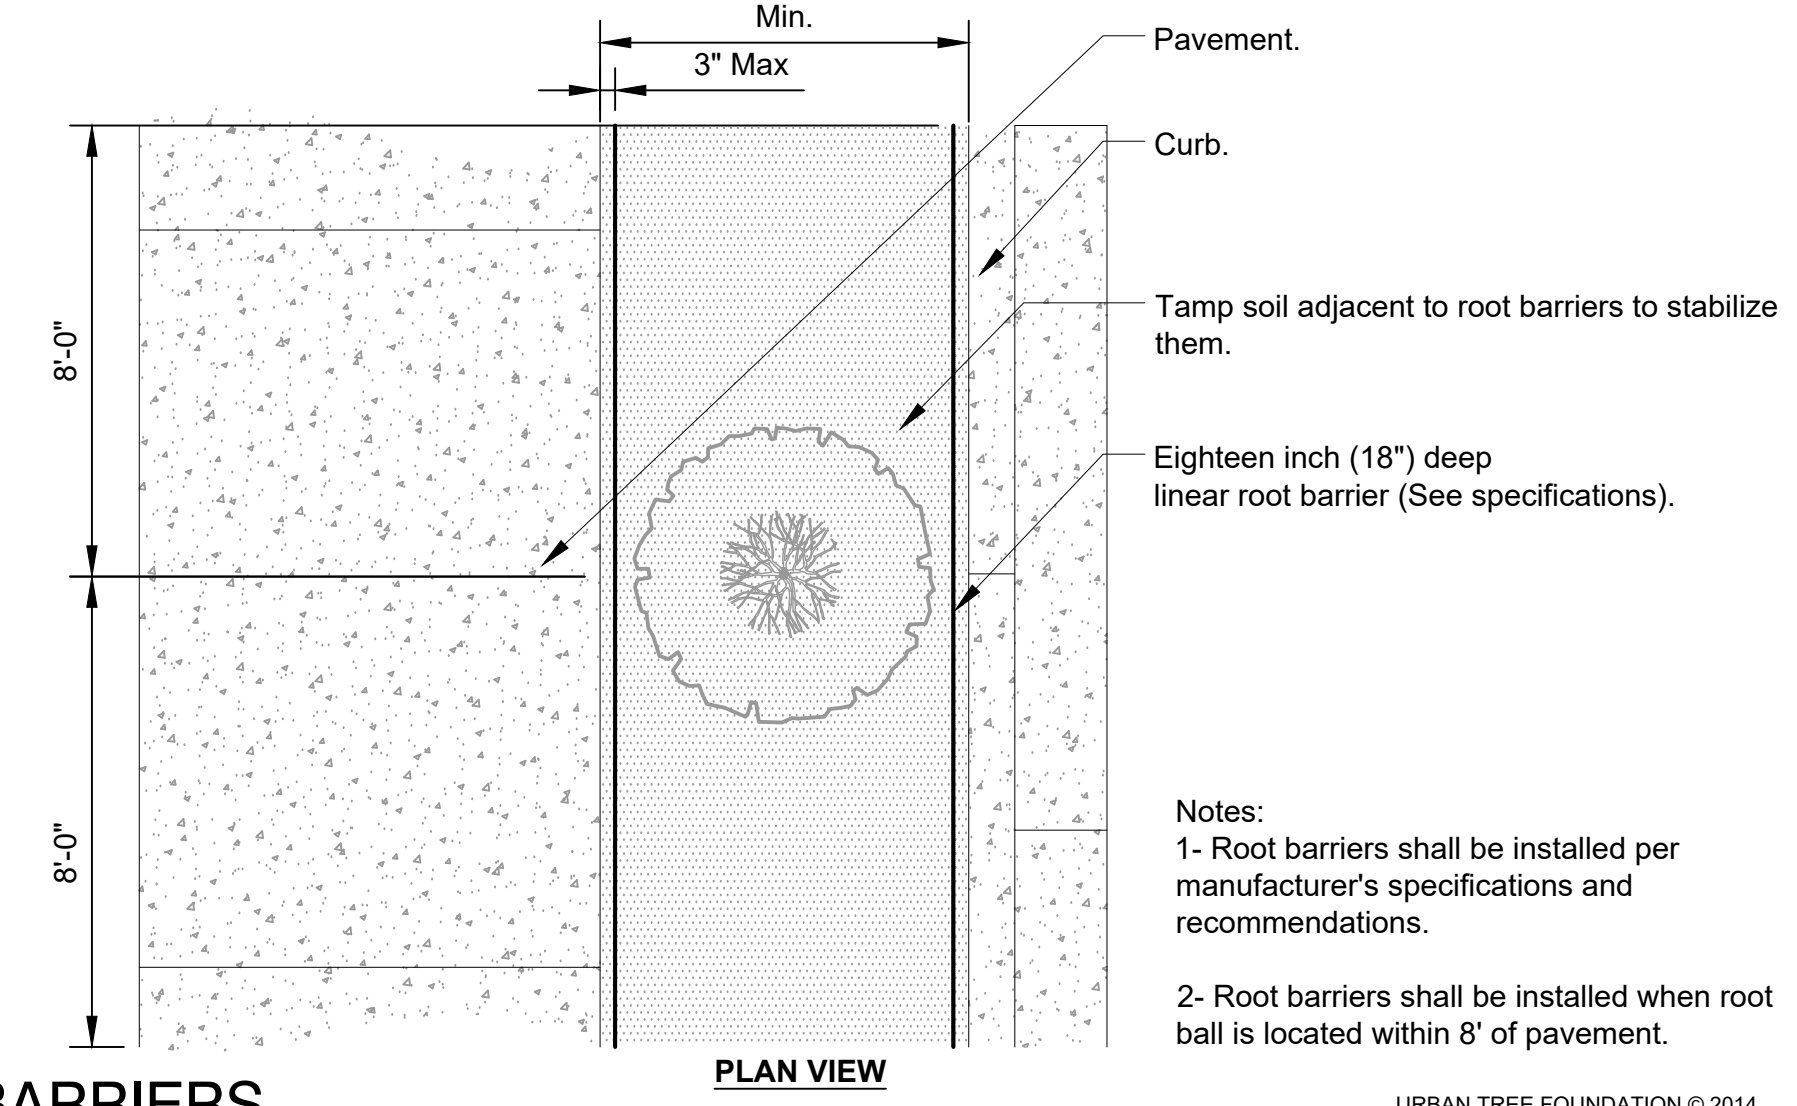


Notes:
 1- Root barriers shall be installed per manufacturer's specifications and recommendations.
 2- Root barriers shall be installed when root ball is located within 6' of pavement.

ROOT BARRIERS - PARKING LOT ISLANDS

URBAN TREE FOUNDATION © 2014
 OPEN SOURCE FREE TO USE

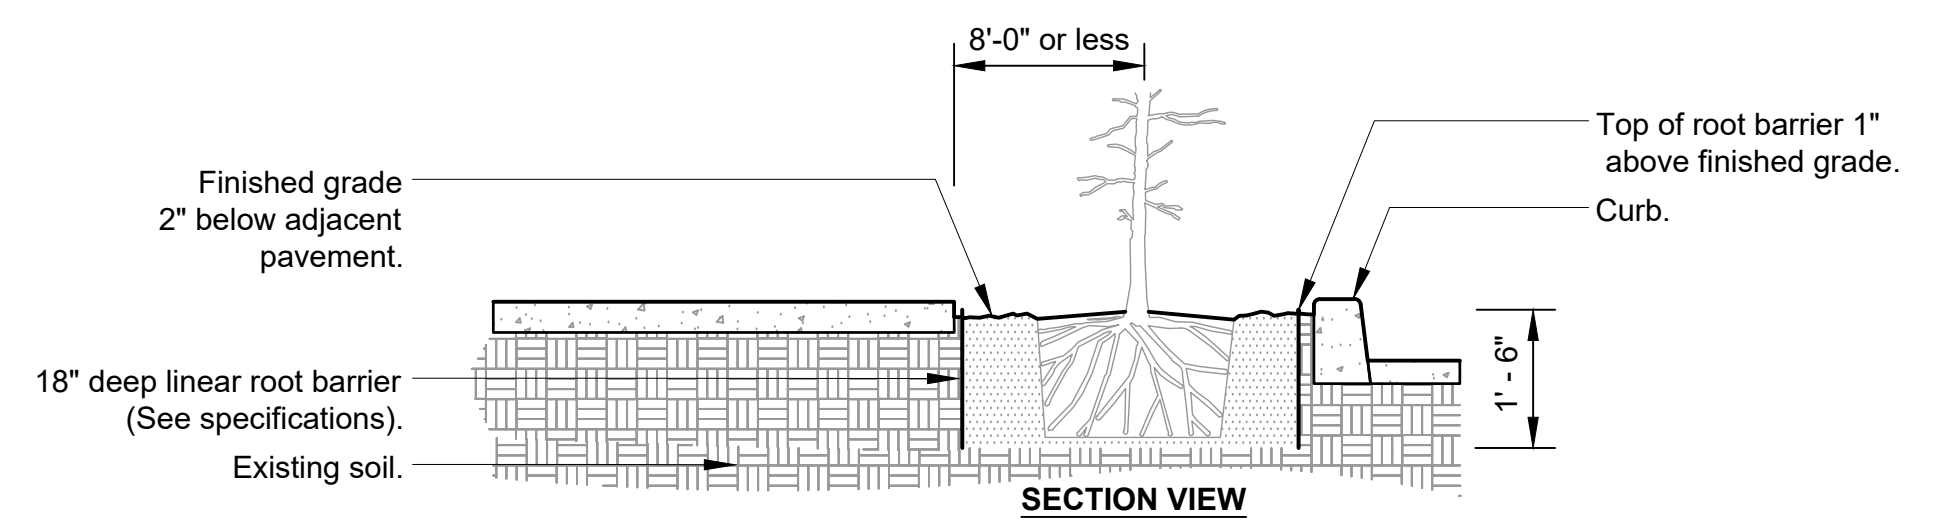

Notes:
 1- Root barriers shall be installed per manufacturer's specifications and recommendations.
 2- Root barriers shall be installed when root ball is located within 8' of pavement.

S-X ROOT BARRIERS
 3/8" = 1'-0"


URBAN TREE FOUNDATION © 2014
 OPEN SOURCE FREE TO USE
 L_site preparation_rootbarriers



DESIGNED BY	TA
DRAWN BY	AH
25-0831.PLDWG	
FILENAME	
LD-08	
LAYOUT	
SCALE	
DATE	

REVISION COMMENTS	DATE

**WEST ORANGE
 5220 ORANGE AVE
 OVERALL LANDSCAPE PLAN
 CITY OF FORT PIERCE**

 

LD-08