


Qty	Label	Arrangement	Tag	Luminaire Lumens	Luminaire Watts	Total Watts
17	VP-1-160L-100-4K-4W	Single	S4	12416	92	1564
3	VP-1-160L-100-4K-4W-HSS-90-B	Single	S4H	11408	92	276

Label	CalcType	Units	Avg	Max	Min	Avg/Min	Max/Min
Site Illumination	Footcandle	FC	1.70	3.8	0.4	4.05	9.50
Respecting	Burnance	FC	0.08	0.4	0.0	N.A.	N.A.

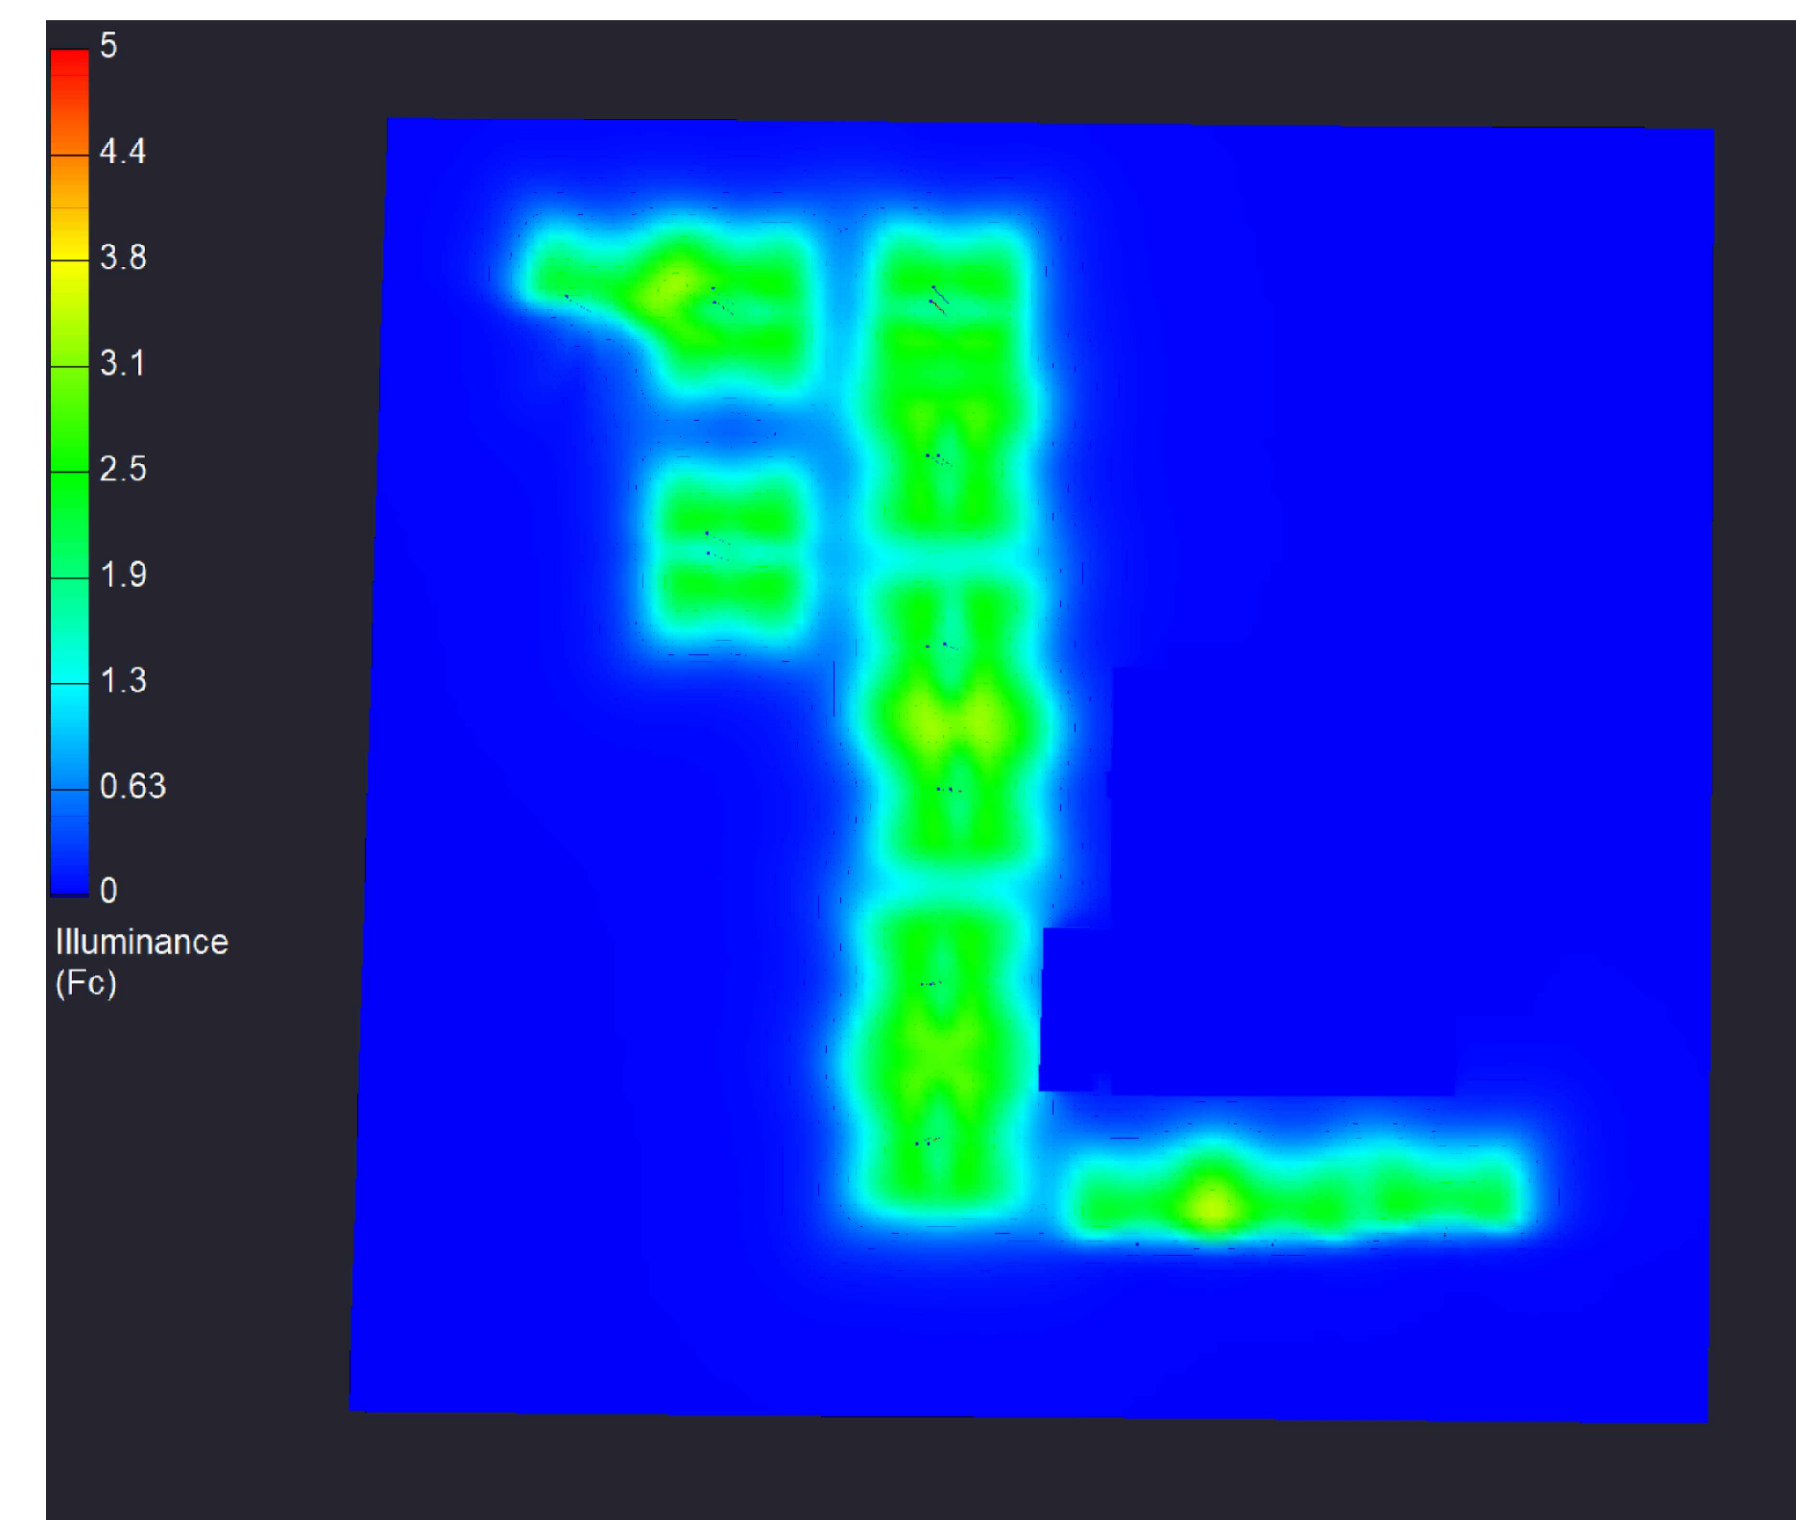

2 PSEUDO COLORS ANALYSIS

1 SITE - PHOTOMETRIC DRAWING
 1/32" = 1'-0"

JCHS
 FORT PIERCE, FL

ALL PLANS AND SPECIFICATIONS ARE THE PROPERTY OF COMMERCIAL LIGHTING INDUSTRIES. DO NOT SCALE DRAWINGS. ALL MEASUREMENTS MUST BE CHECKED ON SITE BY THE CONTRACTOR AND ANY DISCREPANCIES BROUGHT TO THE ATTENTION OF THE DESIGNER OR ARCHITECT.

SITE
 PHOTOMETRIC
 DRAWING

Scale: AS SHOWN Date: 11.14.2025
 Drawn By: S.L. Checked By: I.D.
 Job No. _____
 Sheet No. _____

LDE-1.2