
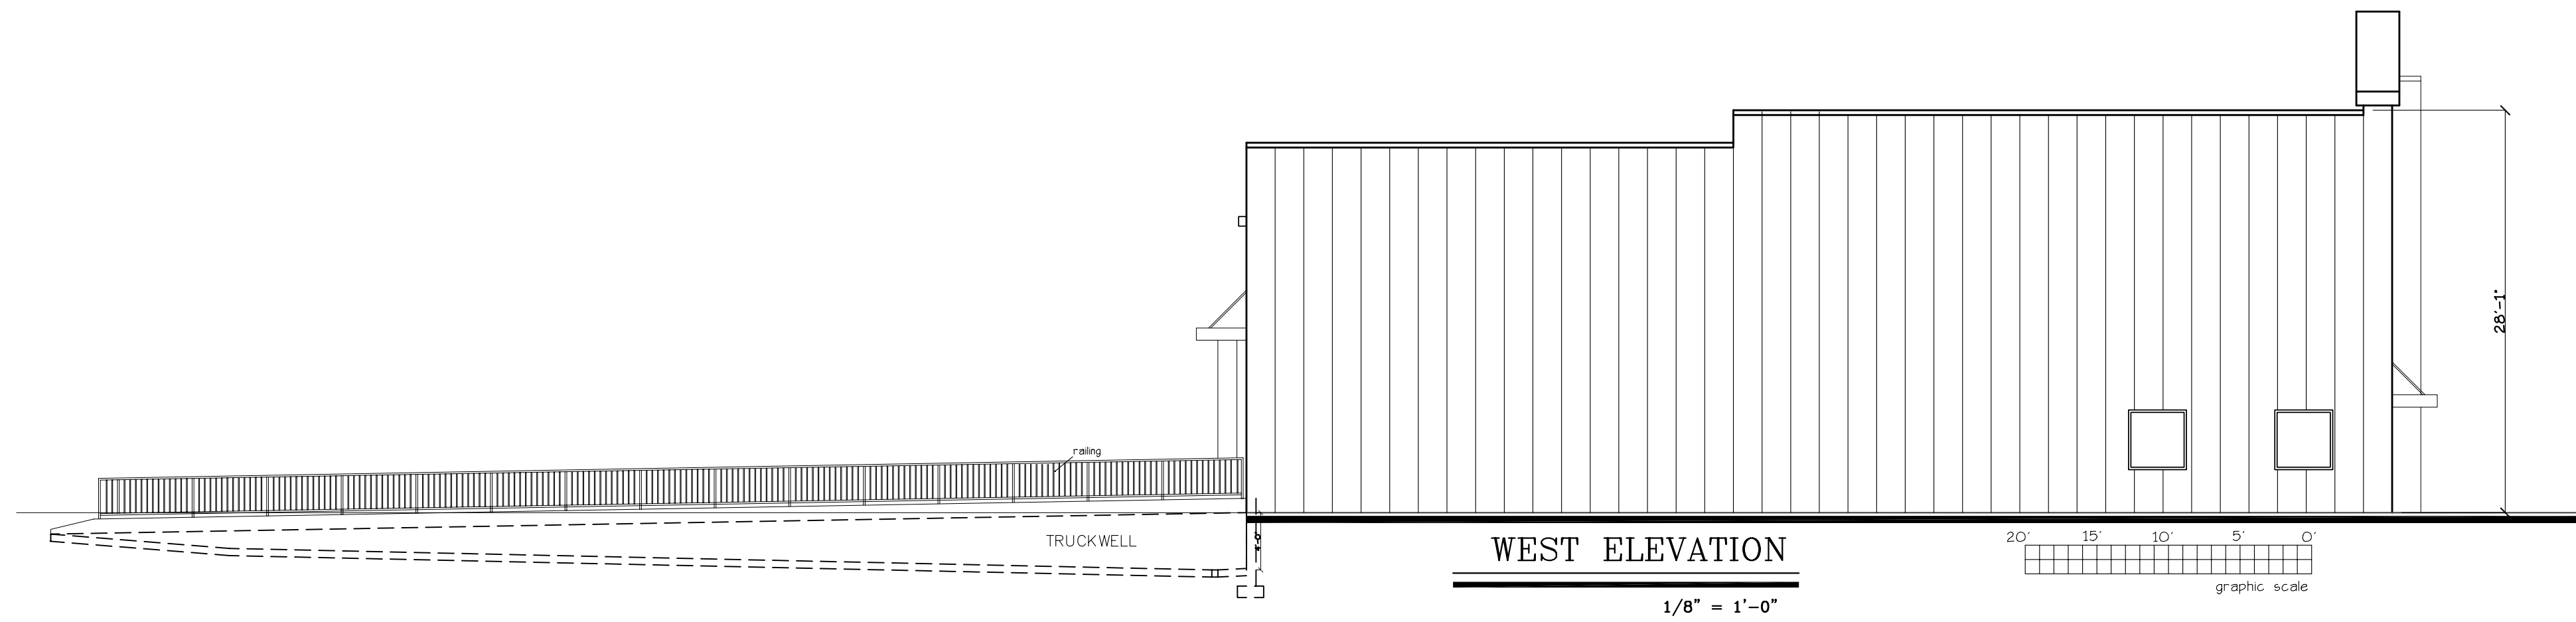
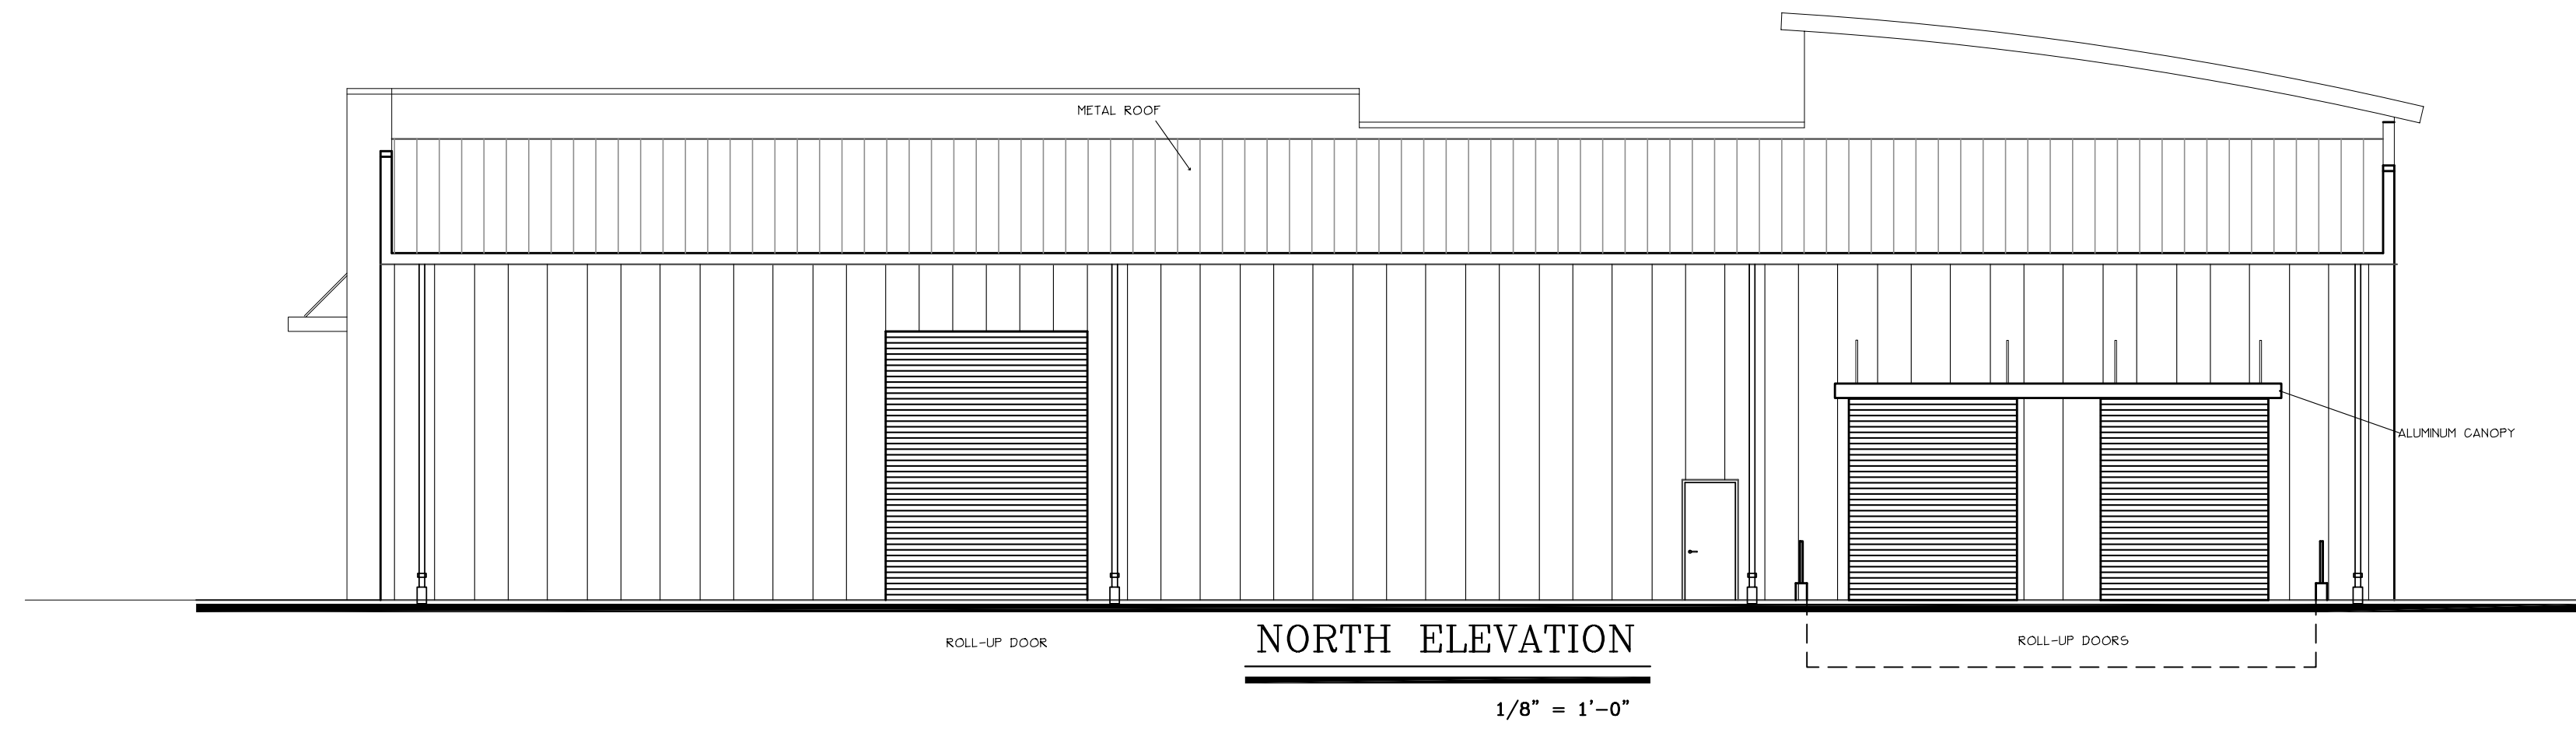
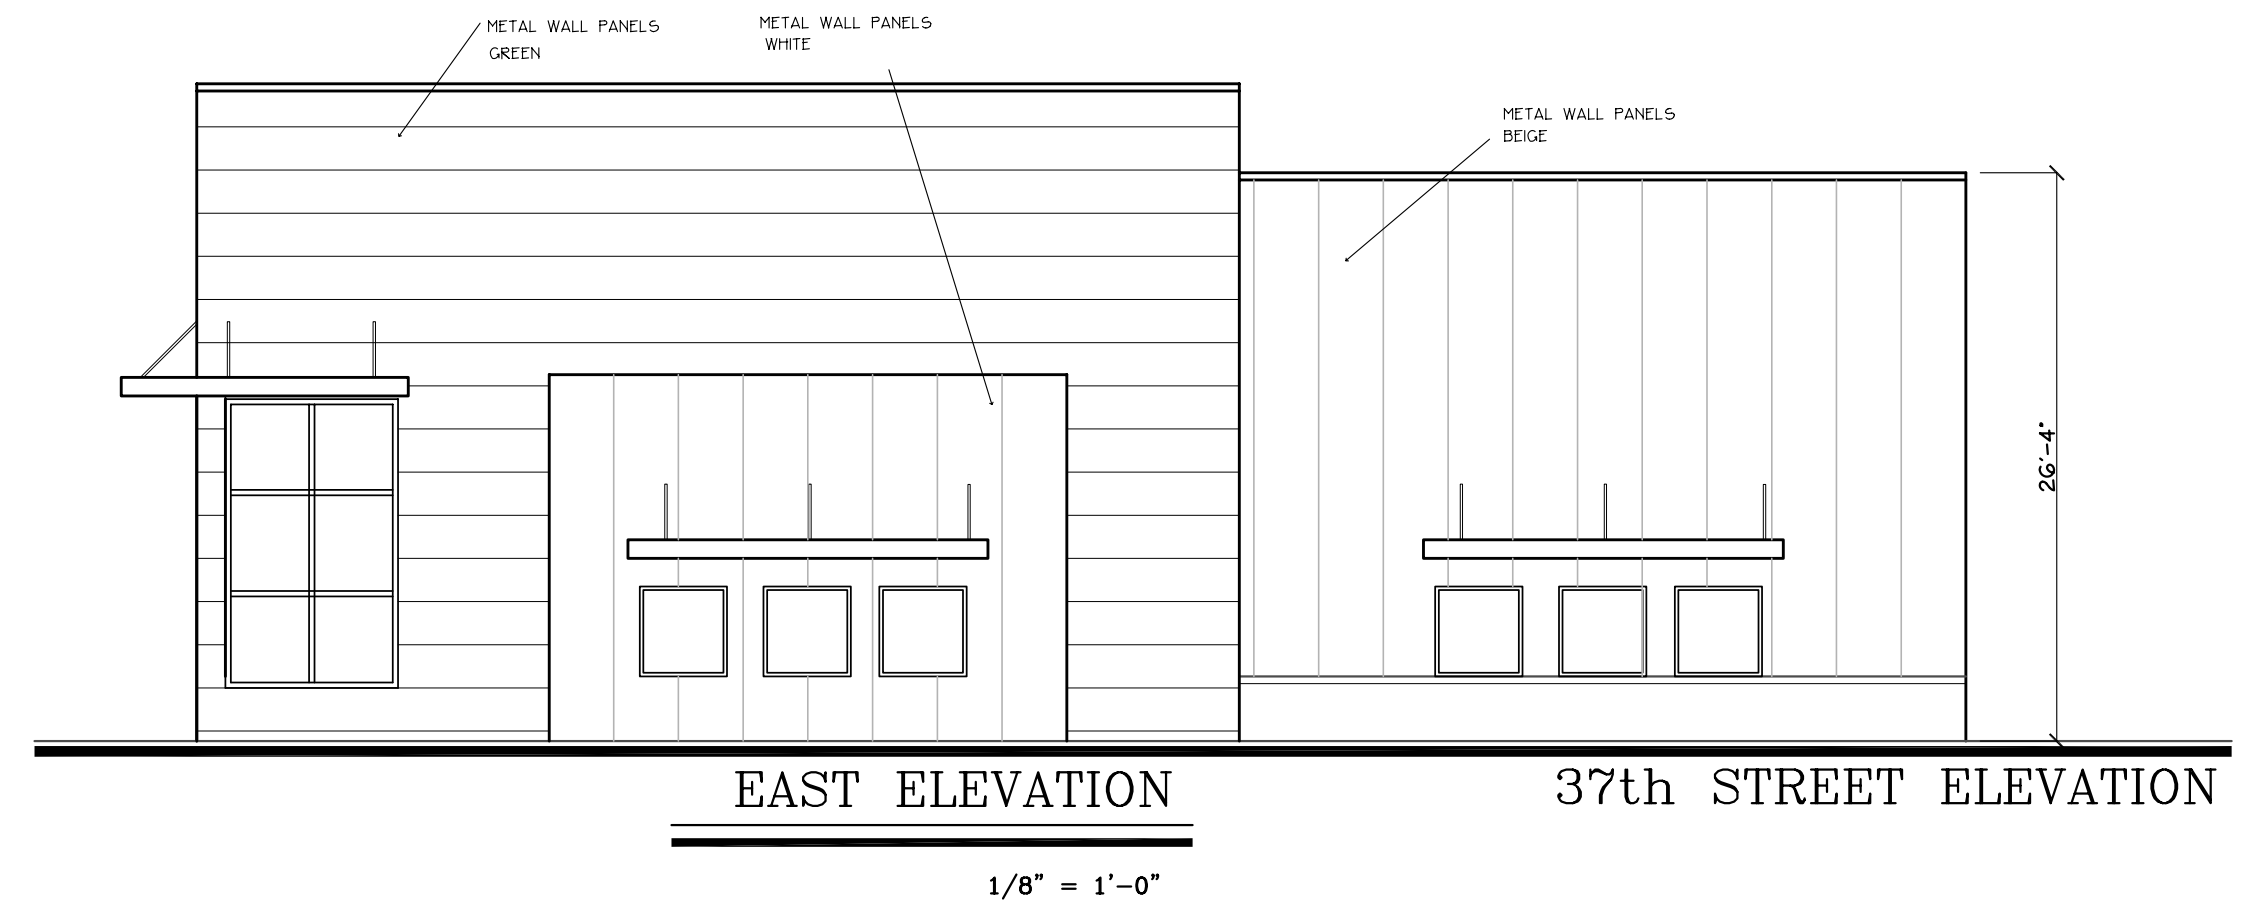


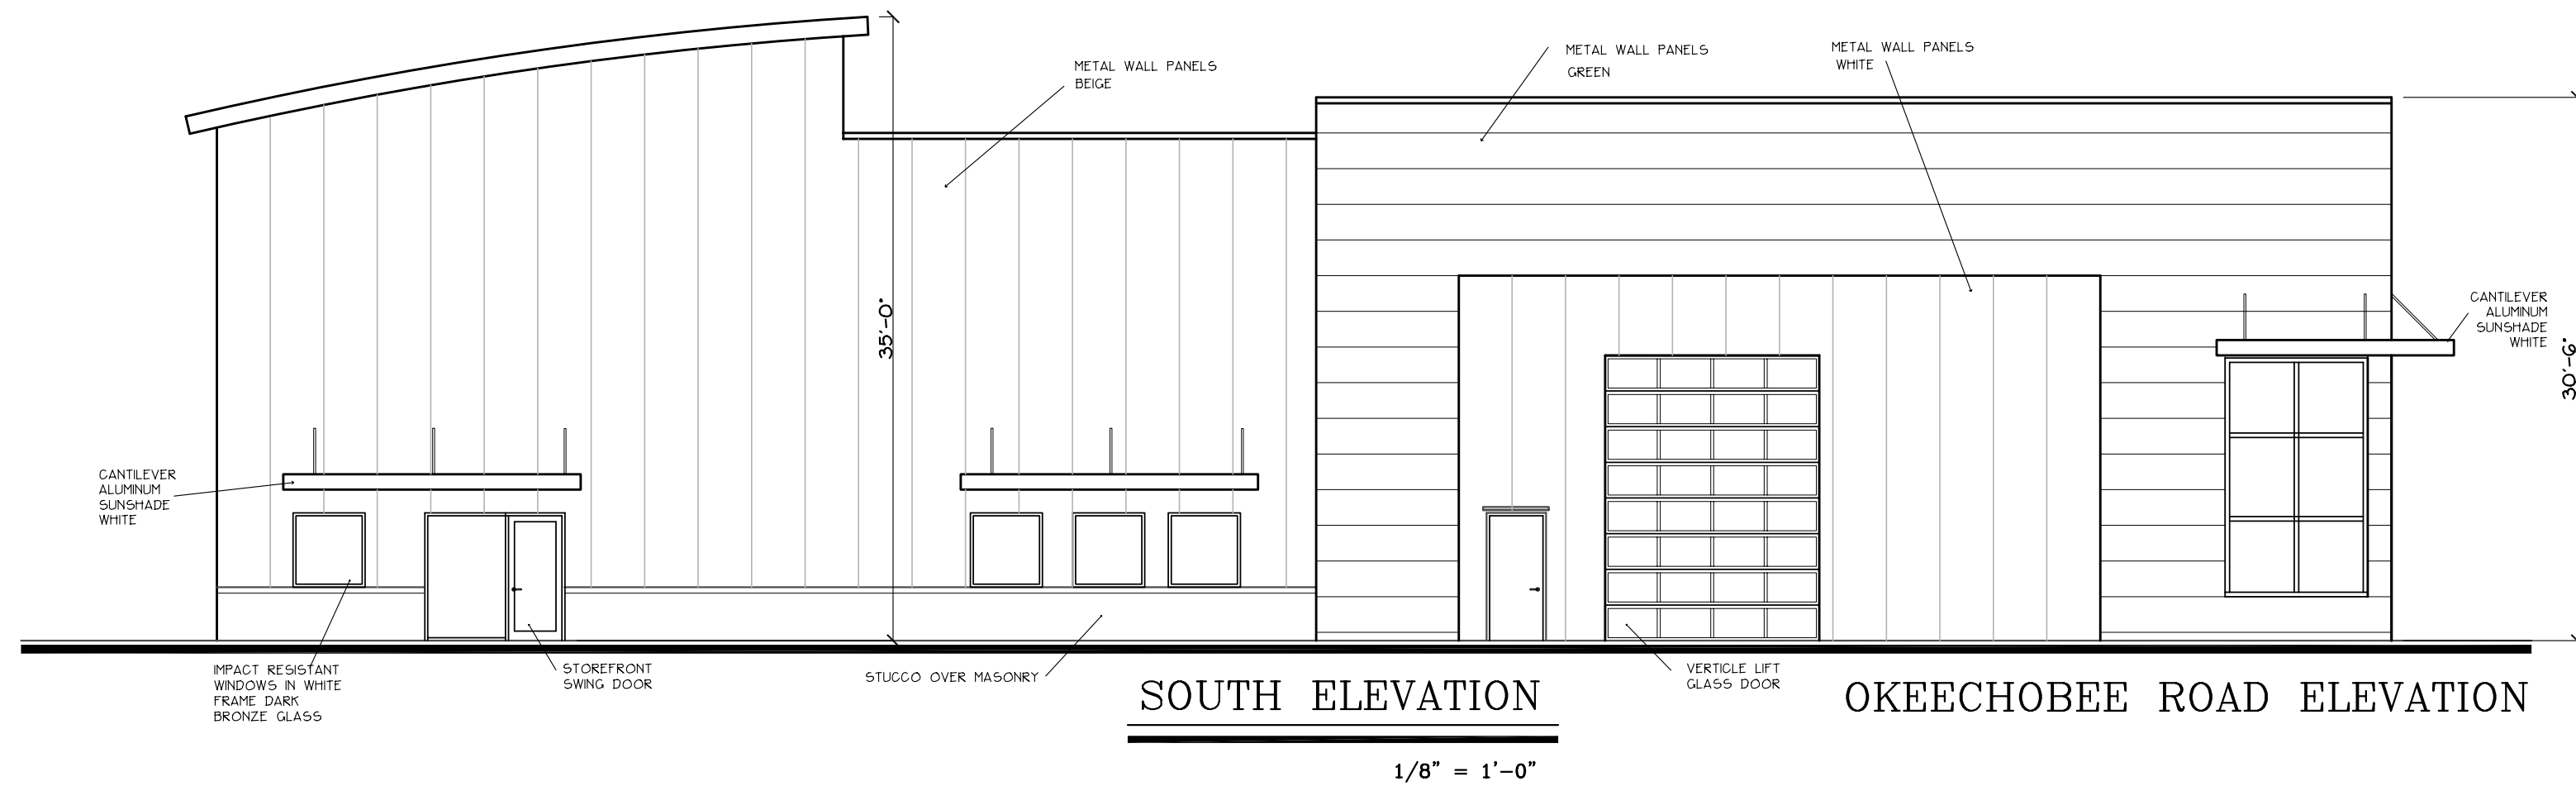

SEAL

COPYRIGHT 2025/ GCP ARCHITECTURE L.L.C. / ALL RIGHTS RESERVED / UNAUTHORIZED REPRODUCTION OR MODIFICATION OF THESE PLANS OR DRAWINGS IS STRICTLY PROHIBITED

TROIL SOUTH LLC
3700 OKEECHOBEE ROAD, FORT PIERCE, FLORIDA
ELEVATIONS

DATE: 4/8/26
DRAWN BY: G.P.
PROJ. NO. 2505
REVISED:

SHEET:

A-2

GCP
ARCHITECTURE L.L.C.

601 HERITAGE DRIVE, SUITE 410
JUPITER, FLORIDA 33458
(561) 331-5036
CERTIFICATE OF AUTHORIZATION #A26003279
GUY C. PELLETER #1000
GCParchitecture@aol.com