

**STEPHEN J. BROWN, INC**

LICENSED BUSINESS NUMBER: 6484

SURVEYORS • DESIGNERS • LANDPLANNERS • CONSULTANTS

619 EAST 5TH STREET; STUART, FLORIDA 34994 EMAIL: sjbinc@bellsouth.net PHONE: (772)-288-7176


FND 5/8"  $\phi$   
 IB & C RLS 2391  
 0.70' S 1.50' W  
 N = 1,131,041.1959  
 E = 876,064.1594

TOTAL AREA ACCESS & FINGER PIERS  
 2020 SQUARE FEET (0.05 ACRES)


TOTAL AREA DOCK WINDOW  
 4802.6 SQUARE FEET (0.11 ACRES)

TOTAL LINEAR FOOTAGE OF  
 SAFE UPLAND LINE 88.36'

UNPLATTED

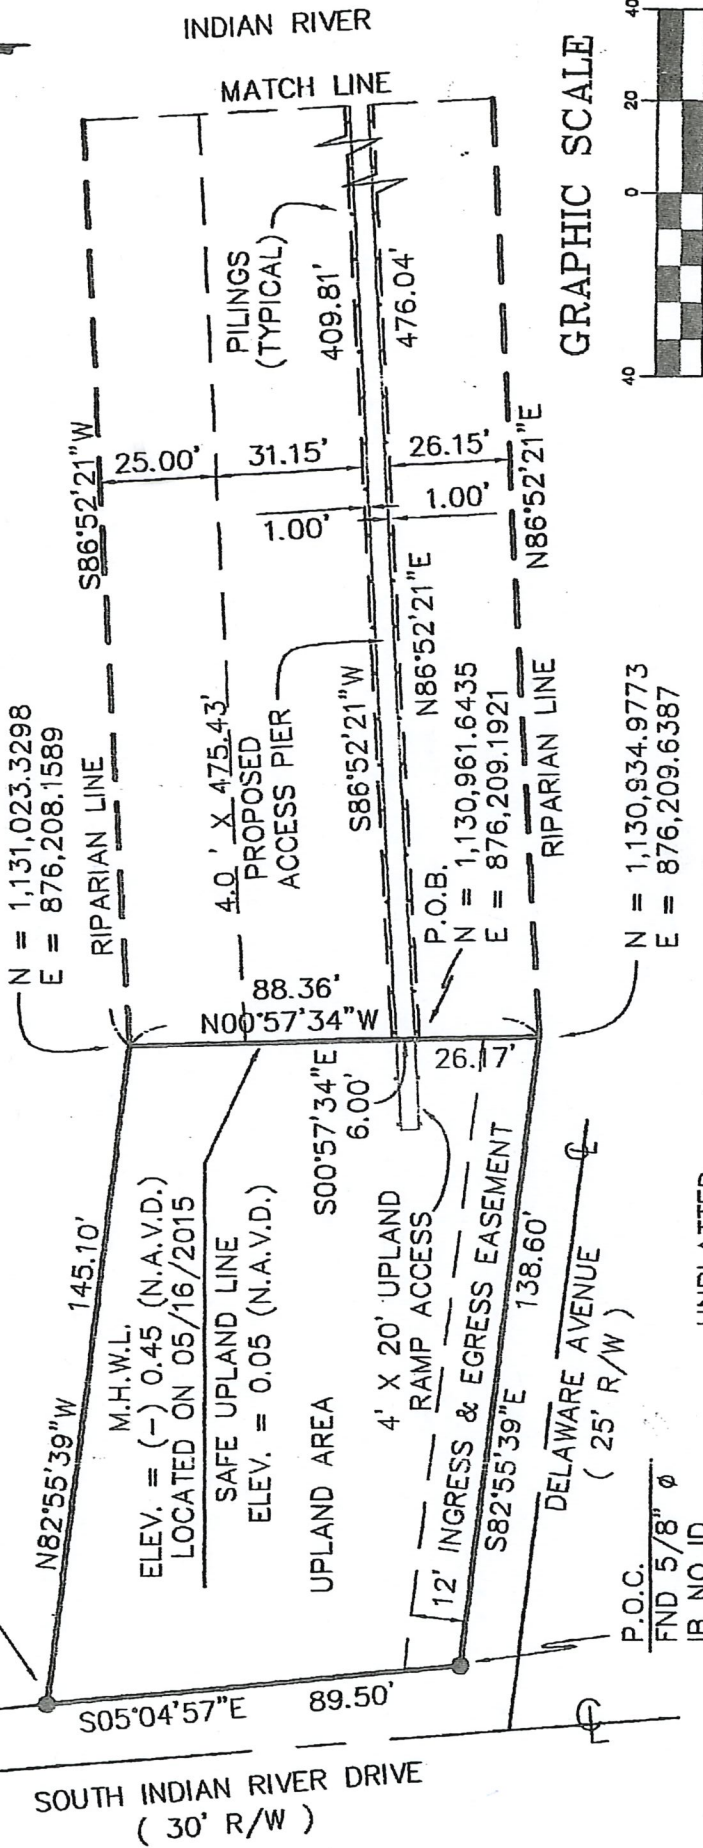

GRAPHIC SCALE

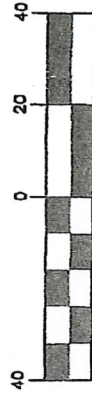

( IN FEET )

1 inch = 40 ft.

Date of original field survey: 05/16/2015

**LEGEND**

- $\phi$  = DIAMETER
- ELEV. = ELEVATION
- FND = FOUND
- ID = IDENTIFICATION
- IB = IRON BAR
- IB & C = IRON BAR AND CAP
- M.H.W.L. = MEAN HIGH WATER LINE
- RLS = PROFESSIONAL LAND SURVEYOR

JOB #: 6712-01-01  
 DRAWN BY: S.J.B.  
 CHECKED BY: S.J.B.  
 DATE: 06/10/2015  
 SCALE: 1" = 40'  
 SHEET: THREE OF FOUR

SECTION 10, TOWNSHIP 35 SOUTH, RANGE 40 EAST  
 THIS IS A FIELD SURVEY  
 STEPHEN J. BROWN, INC.

STEPHEN J. BROWN, PROFESSIONAL SURVEYOR AND MAPPER  
 REGISTRATION NO. 4042, STATE OF FLORIDA  
 NOT VALID WITHOUT THE SIGNATURE AND THE ORIGINAL  
 RAISED SEAL OF A FLORIDA LICENSED SURVEYOR AND MAPPER.



