


PLANT SCHEDULE

Sym.	Botanical/Common Name	Qty.	Size	HtWd	Remark
MINIMUM TREE SIZE REQUIREMENTS: (60%)2"Cal.,(40%)1"Cal.					
MINIMUM TREE QUANTITY REQUIREMENTS: (Streetfront)1)Tree, (5)Shrubs per 20 Linear Ft.					
MINIMUM TREE QUANTITY REQUIREMENTS: (1)Tree, (5)Shrubs per/500 Sq.Ft.of Lndscp Setbk. (Interior Prop.Line) 15gal.@20 o.c. or equiv. groupings					
	Dalbergia sissoo/sisso tree	5	2"Cal.	11' 6'	dbl. stake
	Chilopsis linearis/ desert willow	3	2"Cal.	11' 7'	" "
	Ulmus parviflora chinese evergreen elm	5	2"Cal.	9' 6'	" "
	Quercus emoryi/ emory oak	14	2"Cal.	9' 6'	" "
	Sophora secundiflora/ texas mtn.laurel	6	2"Cal.	8' 4'	" "
	Cycas revoluta/ sago palm	3	15 gal.		
	Tecoma 'Orange Jubilee'/hybrid yellow bells	7	5 gal.		
	Dodonea viscosa/ hopseed bush	10	"		
	Bougainvillea 'Torchglow'/bush bougainvillea	12	"		
	Leucophyllum 'Green Cloud'/tex. ranger	25	"		
	Convulvulus cneorum/Bush Morninglory	14	"		
	Asclepias subulata/ desert milkweed	13	"		
	Muhlenbergia cap.'Regal Mist'/tm/deer grass	69	"		
	Rosemarinus off.'prostratus'/trailing rosemary	44	"		
	Gaura lind. 'Siskiyou'/pink siskiyou	57	"		
	Lantana 'New Gold'/trailing gold	35	"		
	Rosa banksia/ Lady Bank's Rose	9	"		trellis/train
	Granite Boulder(24-36"Dia.)(bury 1/3 Dia.) d.g. (Decomposed Granite)(1/2" 'screened') to 2" min. depth. Color; 'Desert Gold' or approved equal.				

ZONING: SR-17

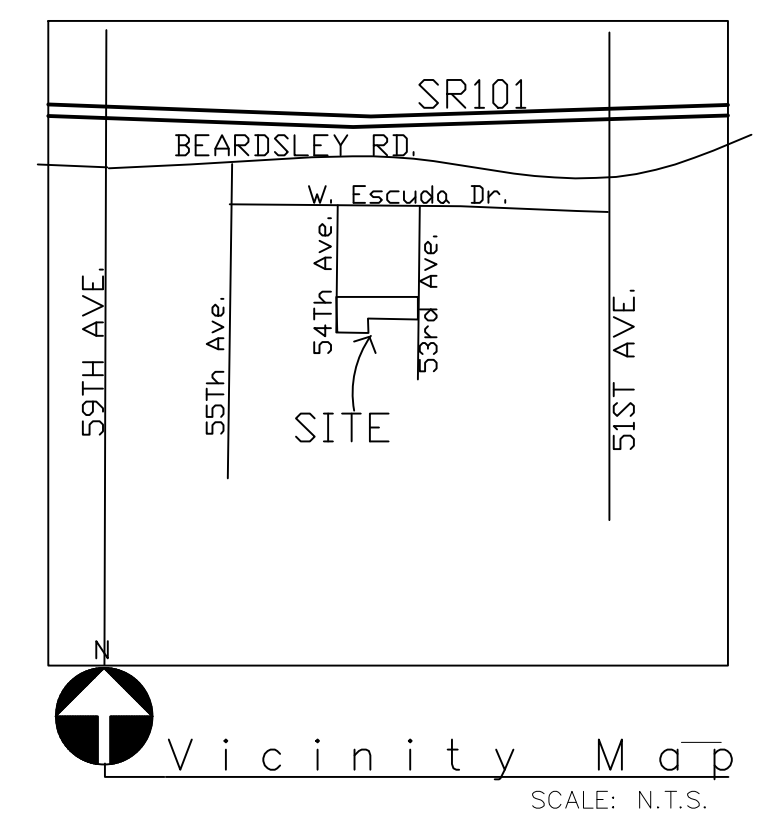

Sheet Index	
L-1	Landscape Plan
L-2	Irrigation Plan
L-3	L & I Details
L-4	L & I Specifications

KILLIP LAND PLANNING, LLC
 LANDSCAPE ARCHITECTURE
 URBAN DESIGN
 PLANNING
 15049 N. HANA MAUI DRIVE
 PHOENIX, AZ 85022
 (602) 955-3661
 www.killiplanning.com
 © Copyright 2021 Killip Land Planning, LLC

Landscape Plan
SCALE: 1"=30'-0"



**MODERN RIDGE
ESTATES**
5409 W. Escudra Dr.
GLENDALE, AZ 85308

KONTEXTURE
architecture | interiors | urban planning

KONTEXTURE, LLC
ARCHITECT
3334 N. 20TH STREET
PHOENIX, AZ 85016
623.533.7652

ISSUED FOR	DATE	
FINAL PLAT	7-8-20	
ISSUED FOR	REV	DATE
1ST REVIEW LANDSCAPE		7-28-21

SEALS AND SIGNATURES

KEYPLAN

DRAWING TITLE

Landscape
Plan

SCALE

PROJECT NUMBER

L-1

DRAWING NUMBER

1 OF 4