
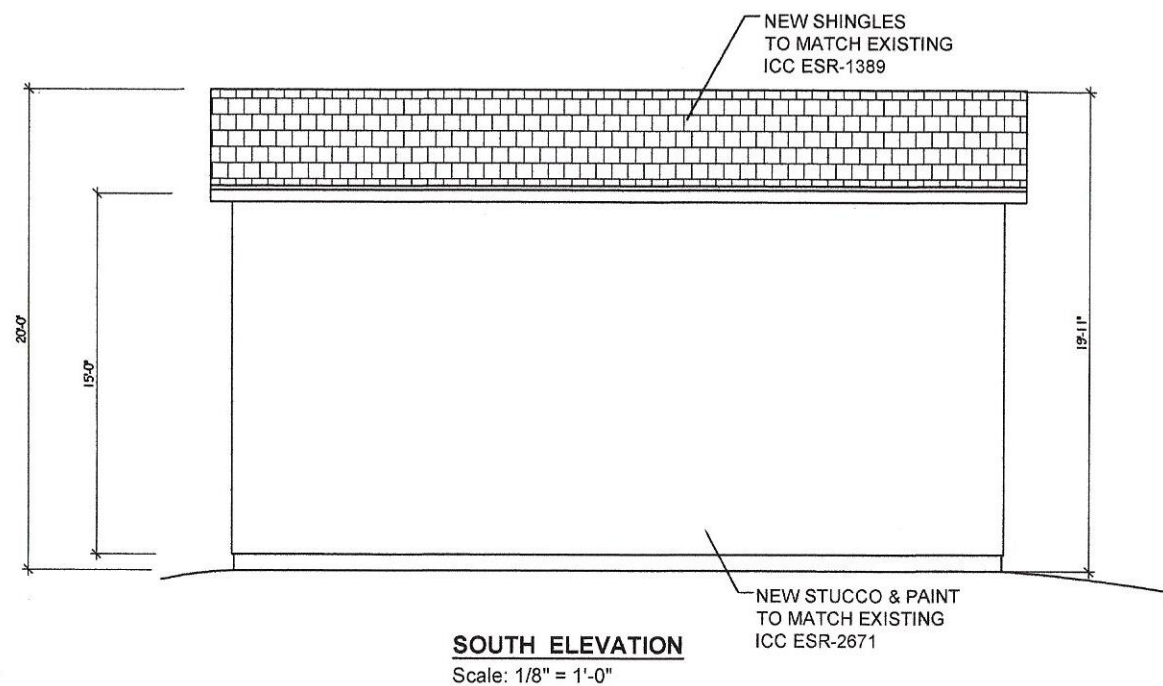


VAR24-05
Elevations, Dated Revised 9.05.24

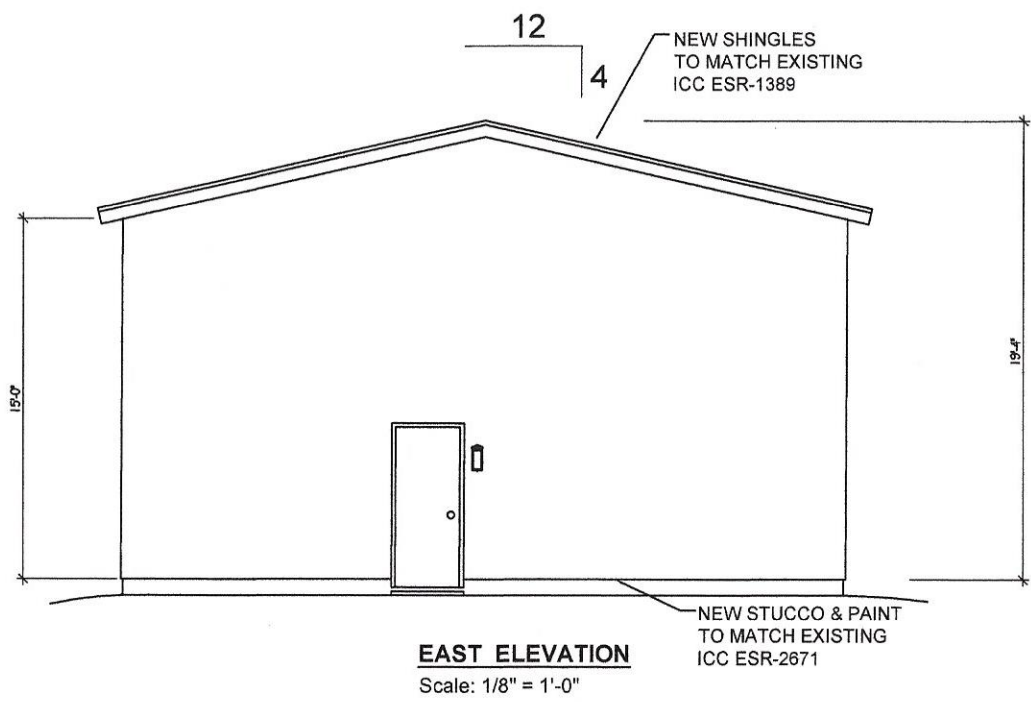

DESIGNED IN ACCORDANCE WITH CURRENT CITY OF GLENDALE, ARIZONA BUILDING SAFETY CODES:
2018 International Building Code, 2018 International Residential Code,
2018 International Plumbing Code, 2018 International Mechanical Code,
2018 International Fuel Gas Code, 2018 International Energy Conservation Code,
2017 National Electric Code, and City Code Amendments

Smoke Alarms shall comply with NFPA 72 and 2018 IRC, Section R314.

Carbon Monoxide Alarms shall comply with 2018 IRC, Section 315.

Grand
BUILDING, REMODELING
& CONSTRUCTION CO.

NOTE: THESE PLANS ARE THE PROPERTY OF GRAND BUILDING & REMODELING. ANY USE OR REPRODUCTION WITHOUT AUTHORIZATION IS PROHIBITED.		
BREWER RESIDENCE		602-400-1596
6807 W. MCKNIGHT LOOP GLENDALE, AZ 85308		
SCALE AS NOTED	ROC NO. 093203	DRAWN BY TMC
DATE 10-28-23		REVISED 9-05-24
DETACHED GARAGE 30'-0" x 30'-0"		
(623) 583-0644	SHEET 1	DRAWING NUMBER 2310045