

# Map




City of Glendale  
Development Services Department  
Planning Division

- Failed
- Conditionally Approved
- Approved

aschwenner  
BY

12/6/2024  
DATE

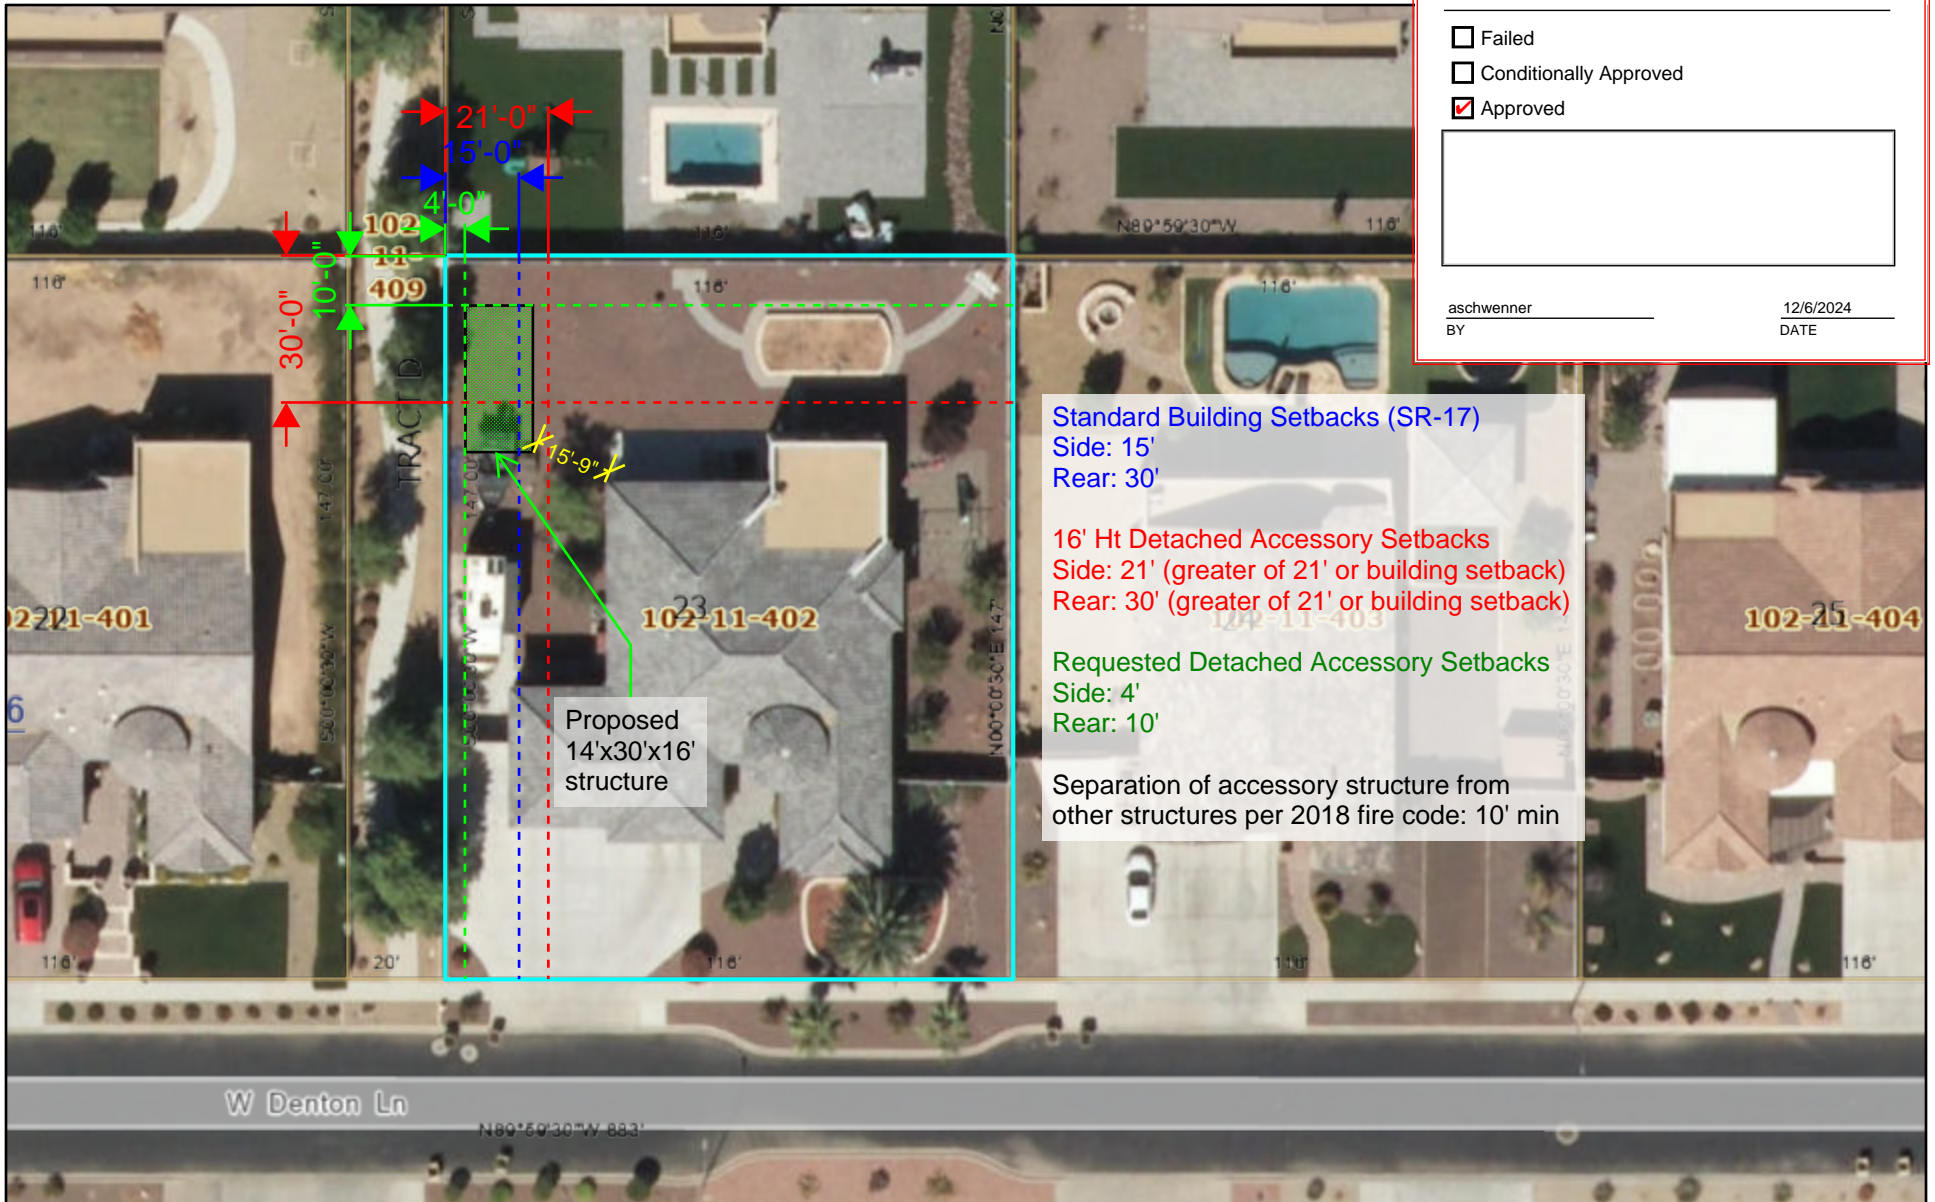

**Standard Building Setbacks (SR-17)**  
Side: 15'  
Rear: 30'

**16' Ht Detached Accessory Setbacks**  
Side: 21' (greater of 21' or building setback)  
Rear: 30' (greater of 21' or building setback)

**Requested Detached Accessory Setbacks**  
Side: 4'  
Rear: 10'

Separation of accessory structure from other structures per 2018 fire code: 10' min

December 3, 2024

