


STATE OF TEXAS DEPARTMENT OF TRANSPORTATION

PLANS OF PROPOSED STATE HIGHWAY IMPROVEMENT

FED. RD. DIV. NO.	PROJECT NO.	SHEET NO.
6		1
STATE DIST. NO.	COUNTY	
TEXAS 21	HIDALGO	
CONT. SECT.	JOB	HIGHWAY NO.
0039	17	148, ETC. US 83

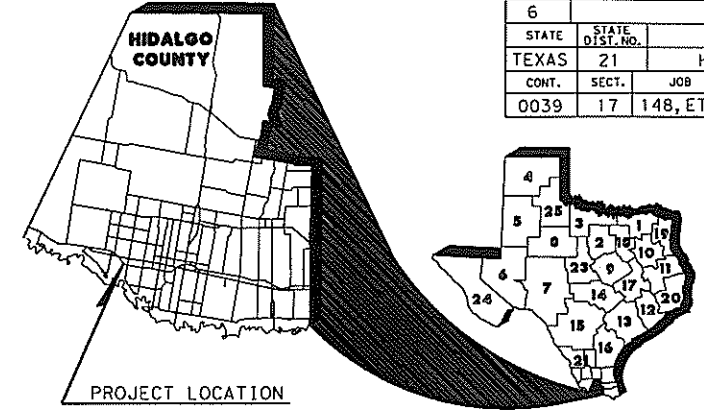


C 0039-17-148, NET LENGTH OF PROJECT ROADWAY: = 9,024.70 FT = 1.709 MI
 BRIDGE: = 174.50 FT = 0.033 MI
 C 0039-17-142, NET LENGTH OF PROJECT ROADWAY: = 7,069.92 FT = 1.339 MI
 C 0039-17-147, NET LENGTH OF PROJECT ROADWAY: = 8,054.13 FT = 1.526 MI
 C 0865-01-085, NET LENGTH OF PROJECT ROADWAY: = 3,212.33 FT = 0.608 MI
 BRIDGE: = 460.00 FT = 0.087 MI
PROJECT TOTAL: = 27,995.58 FT = 5.302 MI

**HIDALGO COUNTY
US 83**

CSJ: 39-17-148, ETC. LIMITS: FROM: 0.5 MI. W. OF SHOWERS RD.
 TO: BUS 83/INSPIRATION RD. OVERPASS
 CSJ: 865-1-85 LIMITS: FROM: 0.36 MI. N. OF U.S. 83
 TO: 0.34 MI. S OF US 83

CONSTRUCTION OF A FREEWAY FRONTAGE ROADS FACILITY & BRIDGE UNDERPASS, CONSISTING OF : GRADING, DRAINAGE STRUCTURES, LIME TREAT. SUBGRADE, FLEXIBLE BASE, ASPHALTIC CONCRETE PAVEMENT, CURB & GUTTER, TRAFFIC SIGNALS, SIGNING, AND PAVEMENT MARKINGS & BRIDGE STRUCTURE.

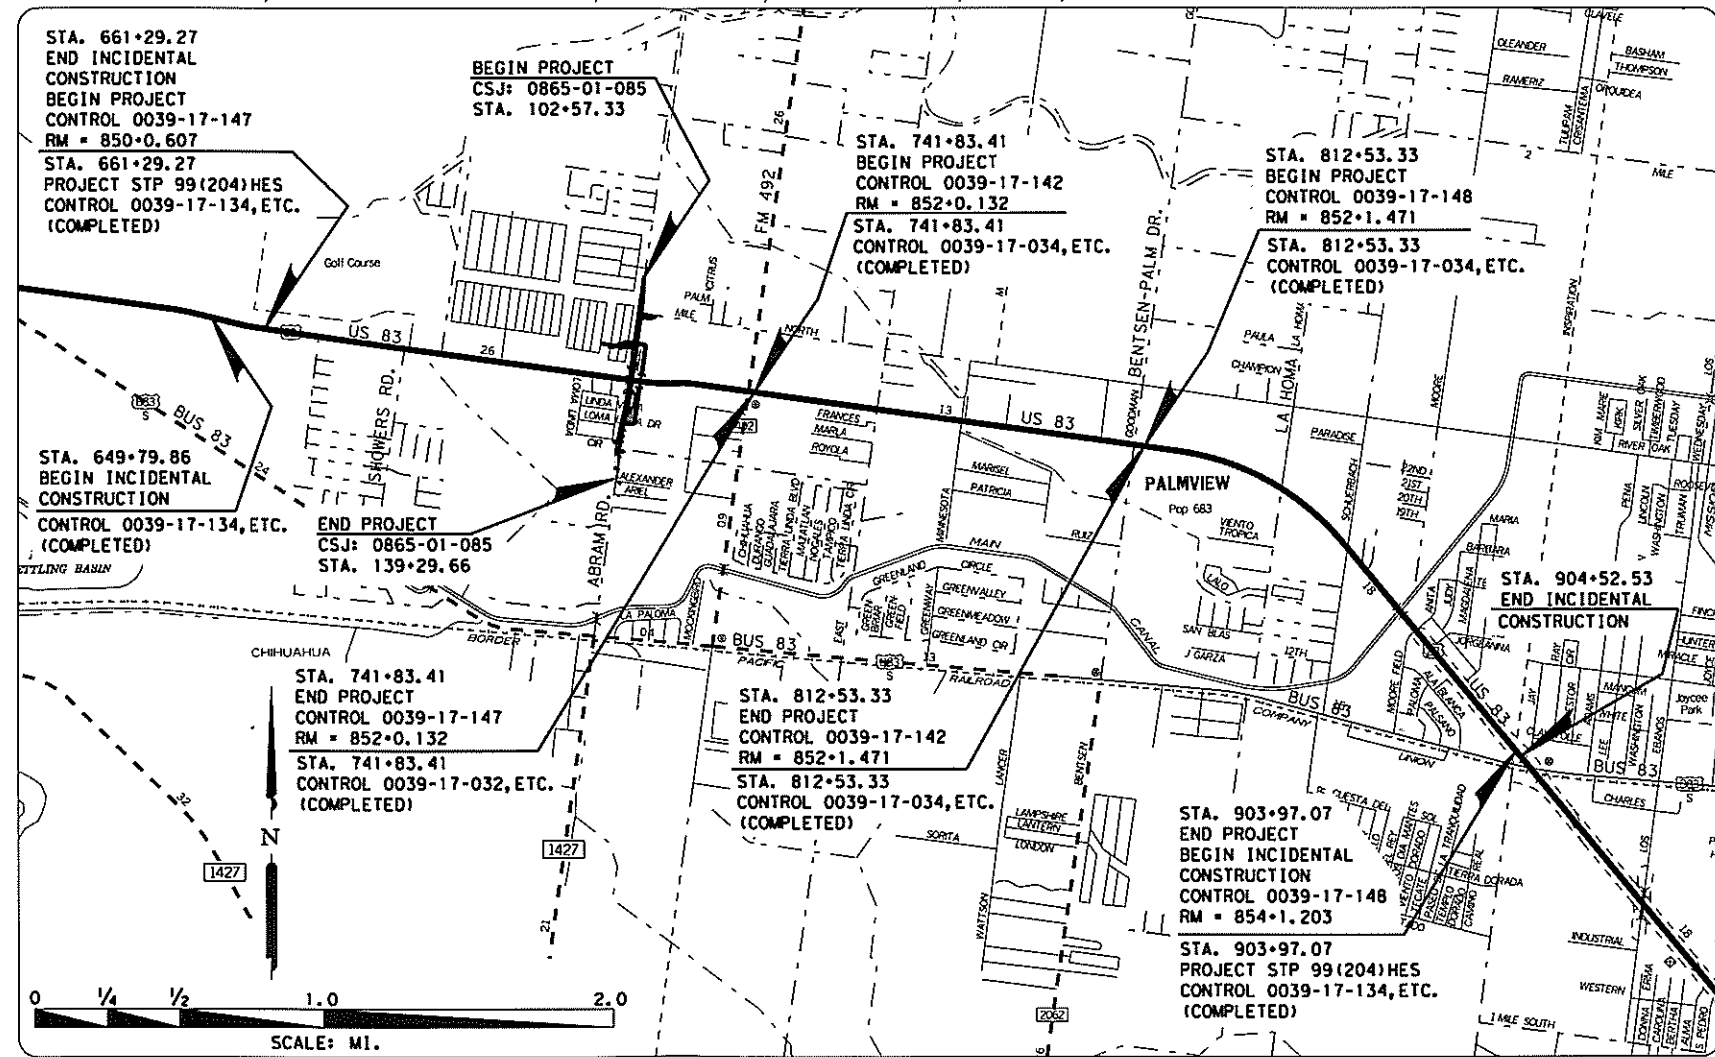

LOCAL ENTITIES	
CITY OF MISSION PLANS APPROVED:	DATE: 11/14/06 Name: <i>Salma Mayer</i> TITLE:
CITY OF PALMVIEW PLANS APPROVED:	DATE: Name: <i>Jose J. Garcia</i> TITLE:
COUNTY OF HIDALGO PLANS APPROVED:	DATE: Name: TITLE:
HIDALGO CO. DRAINAGE DIST. No. 1 PLANS APPROVED:	DATE: 12/5/06 Name: <i>Dist. Mgr</i> TITLE:
HIDALGO CO. IRRIGATION DIST. No. 6 PLANS APPROVED:	DATE: 11/20/06 Name: <i>Carolina Neal</i> TITLE: <i>General Manager</i>

L&G Engineering
 Highway / Civil 2188 W. Expressway 83
 Structural / Bridge Mercedes, TX. 78578
 Environmental Phone: (956) 565-9813
 Construction Material Testing Fax: (956) 565-9818

SUBMITTED FOR LETTING: 11/27/06
 Name: *Jacinto Garza, P.E.*
 TITLE: *PROJECT MANAGER - SH495 UNDERPASS PROJECT*

FINAL PLAN DATA :
 FINAL CONTRACT PRICE : _____
 CONTRACTORS NAME : _____
 CONTRACTORS ADDRESS : _____
 LETTING DATE : _____
 DATE WORK BEGAN : _____
 DATE WORK COMPLETED: _____
 DATE OF ACCEPTANCE: _____

CHANGE ORDERS & SUPP. AGREEMENTS :

THE STANDARD SHEETS 200 TO 227, 348 TO 369, AND 468 TO 487, PLUS STANDARD SHEETS 611 AND 612 HAVE BEEN SELECTED BY ME OR UNDER MY RESPONSIBLE SUPERVISION AS BEING APPLICABLE TO THIS PROJECT.

DATE: 11-28-06
 PEDRO R. ALVAREZ, P.E.

THE STANDARD SHEETS 501 TO 518, 560 TO 574, AND 601 TO 608 HAVE BEEN SELECTED BY ME OR UNDER MY RESPONSIBLE SUPERVISION AS BEING APPLICABLE TO THIS PROJECT.

DATE: _____
 ROBERTO D. GARZA JR., P.E.

TXDOT STANDARD SHEETS IDENTIFIED ON THE INDEX OF SHEETS HAVE BEEN SELECTED BY ME OR UNDER MY RESPONSIBLE SUPERVISION AS BEING APPLICABLE TO THIS END.

DATE: 11/27/06
 ARMANDO J. SANDOVAL, P.E.

SPECIFICATIONS ADOPTED BY THE TEXAS DEPARTMENT OF TRANSPORTATION ON JUNE 1, 2004 AND SPECIFICATION ITEMS LISTED AND DATED AS FOLLOWS. SHALL GOVERN ON THIS PROJECT. REQUIRED CONTRACT PROVISIONS FOR FEDERAL-AID CONSTRUCTION CONTRACTS (FORM FHWA 1273, DECEMBER 1993) .

PROJECT DATA

DESIGN SPEED:	
MAIN LANES	: 70 MI/HR
FRONTAGE ROAD	: 50 MI/HR
RAMPS	: 35 MI/HR (MIN.)
	: 50 MI/HR (USUAL)
SH495/BRIDGE APPROACH	: 45 MI/HR

EXCEPTION: NONE
 EQUATION : MAIN LANES: NONE
 E.B. FRONT.: NONE
 W.B. FRONT.: NONE

TEXAS DEPARTMENT OF TRANSPORTATION

RECOMMEND FOR LETTING: _____
 DISTRICT ENGINEER: _____
 APPROVED FOR LETTING: _____
 DIRECTOR OF TRAFFIC OPERATIONS DIVISION

SUBMITTED FOR LETTING: 11-28-06
 AREA ENGINEER: *Jacinto Garza, P.E.*
 APPROVED FOR LETTING: _____
 DIRECTOR, DESIGN DIVISION

US 83 (0039-17-148) ECT.

COUNTY: HIDALGO PROJ. NO. C 39-17-148 ECT.
 HWY. NO. US 83 LETTING DATE
 DATE ACCEPTED

FILE: t:\engdata\projects\us83\palview\frtgr\dgn\misc\pv83tit.dgn

© 2006 TxDOT ; ALL RIGHTS RESERVED.
 T.D.L.R INSPECTION REQUIRED