

City of Weslaco

"The City on the Grow"



BUDDY DE LA ROSA, Mayor
JOHN F. CUELLAR, Mayor Pro-Tem
SOYLA R. GONZALEZ, Commissioner
ADRIAN GONZALEZ, Commissioner
RENE RODRIGUEZ, JR, Commissioner

ANTHONY COVACEVICH, City Manager

CERTIFICATE


I, Amanda C. Elizondo, City Secretary of the City of Weslaco, Texas, **DO HEREBY CERTIFY**, that the Weslaco City Commission at their Regular Meeting of October 2, 2007 approved the following items:

- 1) Contract Amendment No. 1 to the existing contract between the City of Weslaco and Half & Associates to add to the scope of services a new sewer line and increase the engineering fees by \$10,000.00 for the Water and Sewer Line Improvements Project utilizing Urban County Program Year 19 (2006) funds.
- 2) The scope of services and engineering fees from Sigler, Winston, Greenwood & Associates for professional services in connection with the Sidewalk Project in the amount of \$18,059.45 utilizing Urban County Program Year 20 (2007) funds.

I further certify that such action of the Weslaco City Commission is recorded in Volume 44 of the Weslaco Minute Book.


DATED this 3rd day of October, 2007.


CITY OF WESLACO

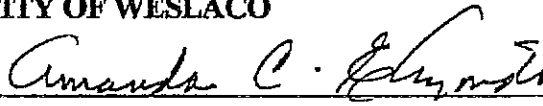
Amanda C. Elizondo
City Secretary

NOTARY

SWORN AND SUBSCRIBED before me, this 3rd day of October, 2007 that the above facts are true and correct to the best of her knowledge.

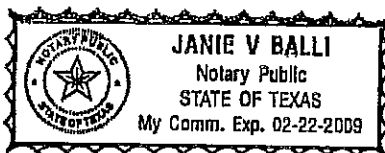

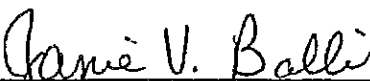
Janie V. Balli, Notary Public
My Commission expires: 02/22/09

STATE OF TEXAS COUNTY OF HIDALGO

Halff Associates

5000 WEST MILITARY
SUITE 100
MCALLEN, TEXAS 78503
(956) 664-0286
FAX (956) 664-0282

September 20, 2007

City of Weslaco
255 South Kansas
Weslaco, Texas 78596

Attn: Sylvia Martinez, Planning Department

Re: Additional Services for Sewer Improvements, City of Weslaco


Dear Ms. Martinez:

We are requesting an additional service amendment to the approved Scope of Service Contract dated October 23, 2006 (copy attached). The amendment is requested to compensate for the additional effort needed to develop construction plans and specifications for the replacement of an estimated 1,400 LF of Gravity Sewer located in the alley between 1st Street and Los Torritos Street and between Calle de Republica and Calle de Libertad. **These additional services will be performed for a lump sum fee of \$10,000.**

If this proposal meets with your approval, please sign below in the space provided and return one copy to our office. Your signature will be interpreted as notice to proceed with proposed services. If you have any questions, or would like to discuss the proposal, please call us at your earliest convenience.

We look forward to working with the City of Weslaco on the completion of this project.

Sincerely,
Halff Associates

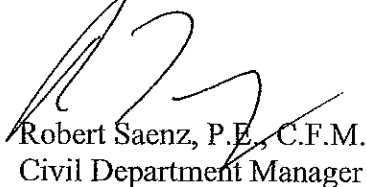
Robert Saenz, P.E., C.F.M.
Civil Department Manager

Approved By:

Signature


Date

Print Name


Date


MCALLEN • DALLAS • HOUSTON • FORT WORTH • AUSTIN • FRISCO • SAN ANTONIO

TRANSPORTATION • WATER RESOURCES • LAND DEVELOPMENT • MUNICIPAL • ENVIRONMENTAL • STRUCTURAL
MECHANICAL • ELECTRICAL • SURVEYING • GEOGRAPHIC INFORMATION SYSTEMS
ARCHITECTURE • LANDSCAPE ARCHITECTURE • PLANNING


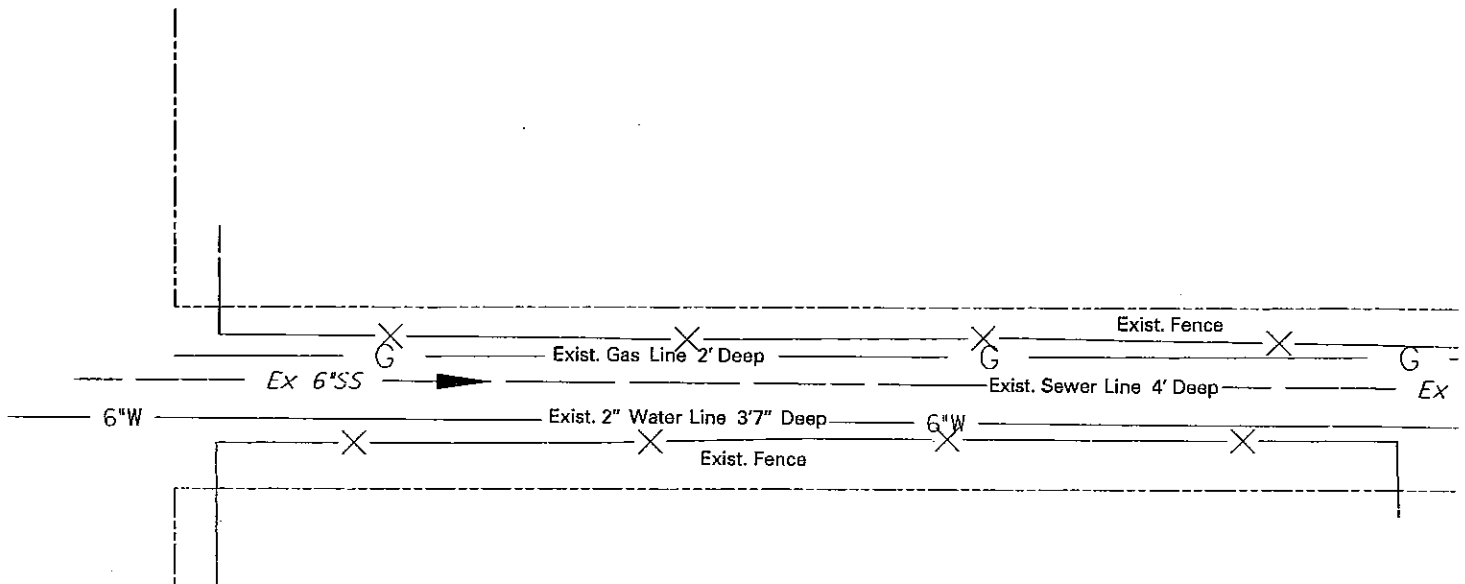


TYPICAL BLOCK SECTION

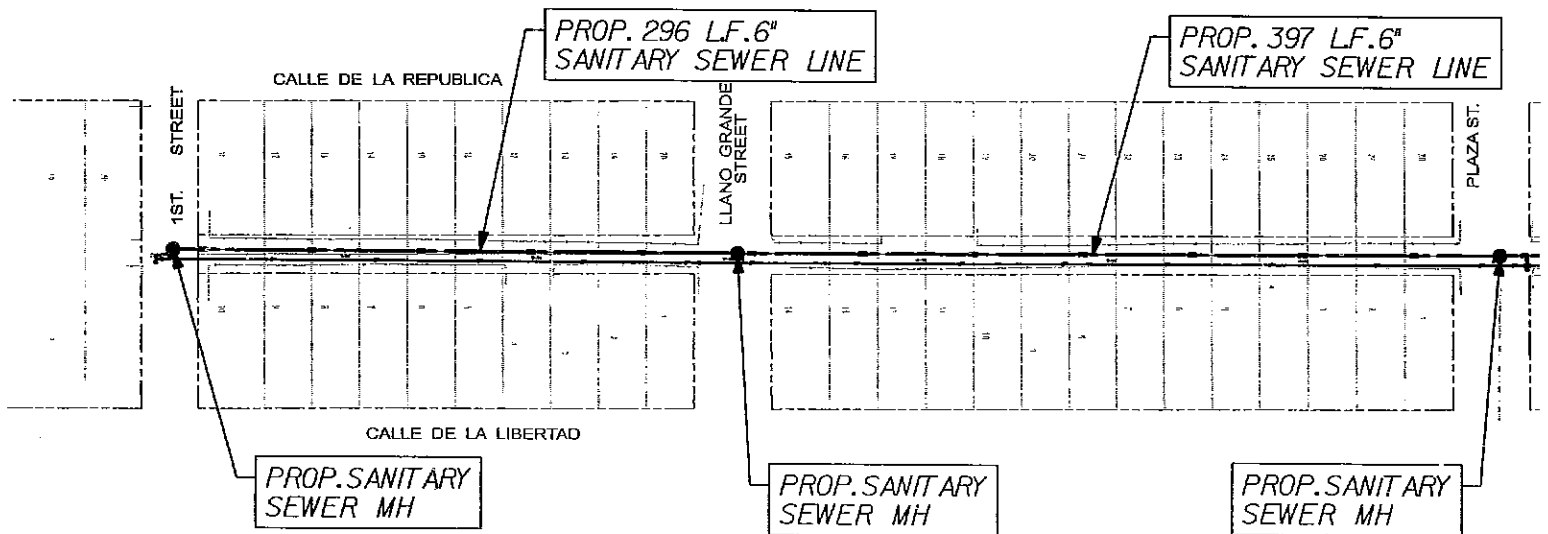

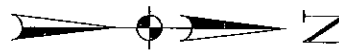

1" = 100'

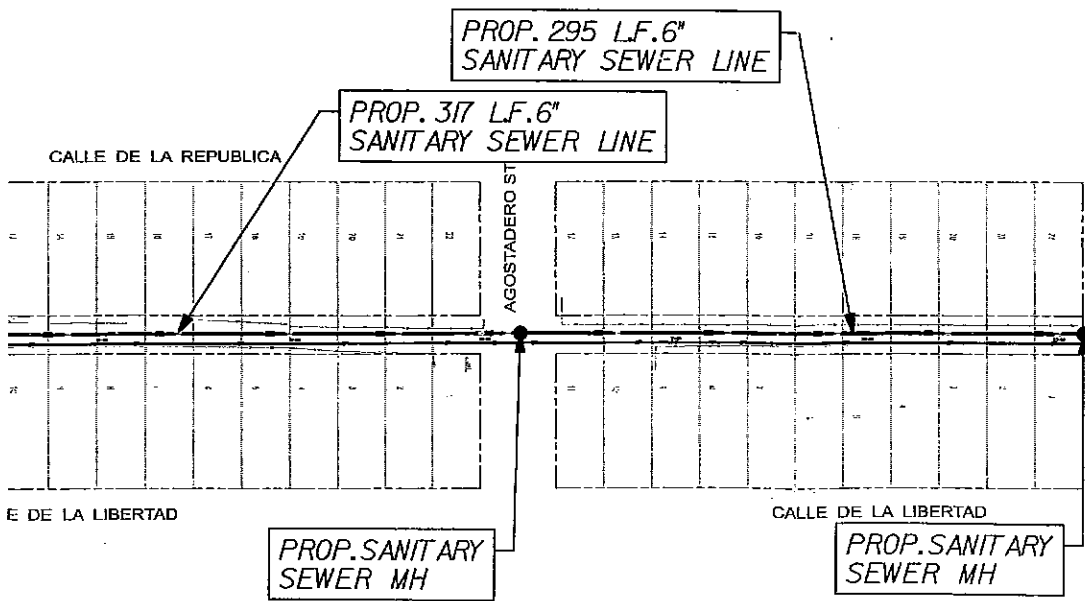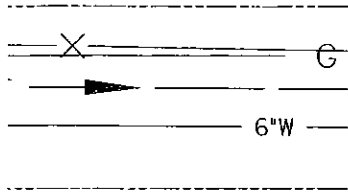

PROJECT TITLE
SECONDARY TITLE
Project City, State

Half Associates, Inc.
ENGINEERS · ARCHITECTS · SCIENTISTS · PLANNERS · SURVEYORS
4600 W. MILITARY, SUITE 700
McALLEN, TX 78503
TEL. (956) 664-2286
FAX. (956) 664-0282

HALFF ASSOCIATES, INC.
ENGINEERS - SURVEYORS - SCIENTISTS
PRELIMINARY - FOR INTERIM REVIEW ONLY
These documents are for Bidding and Permit
Purposes only, and are not for Construction.
They were prepared by, or under the supervision of:
ENGINEERS NAME 00000 MADDITY
Type or Print Name PE# Date

Project No: AVO /TASK		
Issued:		
Revisions:		
No.	Date	Description
Drawn by:		
Checked by:		
Sheet Title		
TITLE		
C1		
Sheet Number		

\$\$\$\$\$FILE\$\$\$\$\$ \$\$\$DATE\$\$\$\$\$ \$\$\$TIME\$\$\$\$\$ \$\$\$HAEMP\$\$\$ \$\$\$PROJECT\$\$\$