


STATE OF TEXAS

DEPARTMENT OF TRANSPORTATION

PLANS OF PROPOSED STATE HIGHWAY IMPROVEMENT

FED. RD. DIV. NO.	FEDERAL AID PROJECT NO.	SHEET NO.
6		1
STATE	STATE DIST. NO.	COUNTY
TEXAS	21	HIDALGO
CONT.	SECT.	JOB HIGHWAY NO.
1064	01	028 FM 676

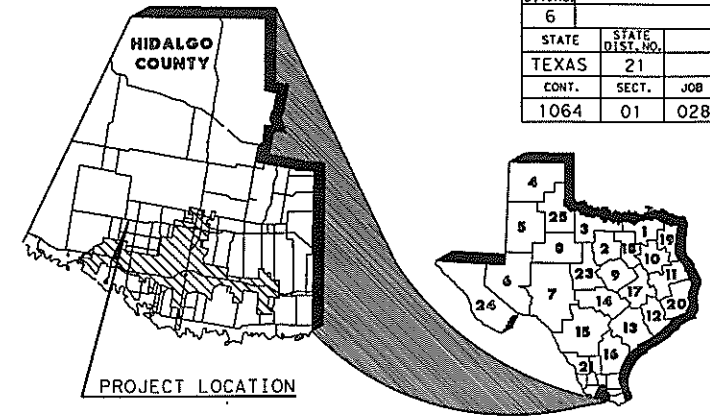

INDEX OF SHEETS	
SHEET NO.	DESCRIPTION
1	TITLE SHEET
2	INDEX OF SHEETS

FEDERAL AID PROJECT =
CSJ = 1064-01-028
ROADWAY LENGTH = 13133.29 FT
BRIDGE LENGTH = 0 FT
NET LENGTH OF PROJECT = 13133.29 = 2.49 mi

HIDALGO COUNTY
FM 676

LIMITS: FROM: SH 364 TO SH 107

CONSTRUCTION OF THE WIDENING TO A 4 LANE DIVIDED FACILITY CONSISTING OF GRADING, STORM SEWER AND DRAINAGE STRUCTURES, CONCRETE CURB & GUTTER, LIME TREATED SUBGRADE, FLEX BASE, ASPHALTIC CONCRETE PAVEMENT, WHEELCHAIR RAMPS, PAVEMENT MARKINGS, SIGNING, AND TRAFFIC SIGNALS

FM 676 (CSJ 1064-01-028)

FINAL PLAN DATA :


FINAL CONTRACT PRICE: _____
 CONTRACTORS NAME: _____
 CONTRACTORS ADDRESS: _____
 LETTING DATE: _____
 DATE WORK BEGAN: _____
 DATE WORK COMPLETED: _____
 DATE OF ACCEPTANCE: _____

CHANGE ORDERS & SUPP. AGREEMENTS :

_____ DATE _____

HECTOR GONZALEZ, P. E. AREA ENGINEER

ALL CONSTRUCTION WORK WAS PERFORMED IN ACCORDANCE WITH THE PLANS, SPECIFICATIONS AND CONTRACT. ALL PROPOSED CONSTRUCTION WAS COMPLETED UNLESS OTHERWISE NOTED.

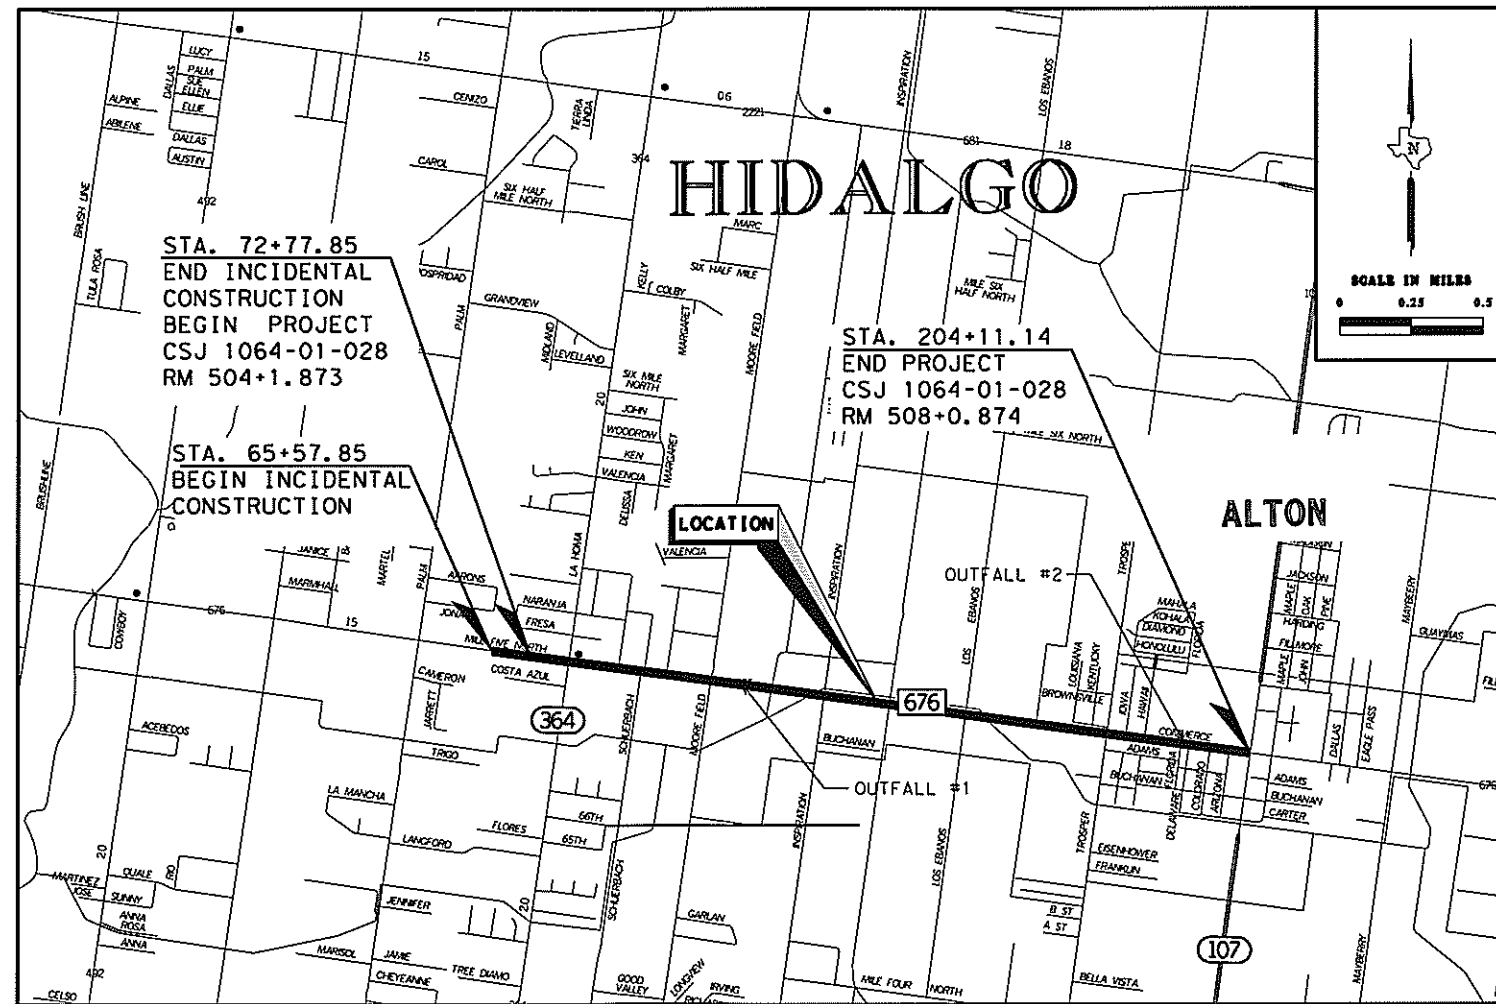

LOCAL ENTITIES

CITY OF ALTON CONCURRENCE: _____ DATE: _____

HIDALGO CO. DRAINAGE DIST. No. 1 CONCURRENCE: _____ DATE: _____

HIDALGO COUNTY CONCURRENCE: _____ DATE: _____

UNITED IRRIGATION DISTRICT CONCURRENCE: _____ DATE: 10/30/07

HIDALGO COUNTY IRRIGATION DISTRICT No. 6 CONCURRENCE: _____ DATE: 10/17/07

DATE: 10-17-2007

Michael H. Garrison, P.E.
 MICHAEL H. GARRISON, P. E.
 PROJECT MANAGER

PBS&J 18383 Preston Road,
 SUITE 110
 Dallas, Texas 75252

© 2007 by Texas Department of Transportation
all rights reserved.

SPECIFICATIONS ADOPTED BY THE TEXAS DEPARTMENT OF TRANSPORTATION ON JUNE 1, 2004 AND SPECIFICATION ITEMS LISTED AND DATED AS FOLLOWS SHALL GOVERN ON THIS PROJECT. REQUIRED CONTRACT PROVISIONS FOR FEDERAL-AID CONSTRUCTION CONTRACTS (FORM FHWA 1273, MARCH 1994) .

PROJECT DATA	
DESIGN SPEED:	TRAFFIC DATA
60 mph - STA 72+77.85 TO STA 147+00.00	FROM: SH 364 TO SH 107
45 mph - STA 147+00.00 TO STA 204+11.14	TRAFFIC VOLUMES: 2006 ADT 9,900
EXCEPTIONS:	2026 ADT 16,200
NONE	PERCENT TRUCKS: 3.9% ADT
EQUATION:	
NONE	

Texas Department of Transportation
© 2007 ALL RIGHTS RESERVED

RECOMMENDED FOR LETTING: _____

DISTRICT ENGINEER: _____

APPROVED LETTING: _____

DIRECTOR OF T. P. & DEVELOPMENT

SUBMITTED FOR LETTING: 10/17/07

Michael H. Garrison, P.E.
PROJECT ENGINEER

APPROVED FOR LETTING: _____

DIRECTOR, DESIGN DIVISION



Michael H. Garrison, P.E.
 MICHAEL H. GARRISON, P. E. 10-17-2007
 DATE

COUNTY: HIDALGO PROJ. NO. _____
 HWY. NO. FM 676 LETTING DATE: MARCH 2008
 DATE ACCEPTED: _____