

STA. 0-50 BEGIN RECYCLE EXIST. ASPHALT & RECOMPACT TO REQUIRED 98% DENSITY PROP. 1 1/2" H.M.A.C OVERLAY 98% DENSITY TACK COAT MC-30



REMOVE EXISTING CURB AND GUTTER 154.00 L.F. REMOVAL & DISPOSAL PROP. NEW CURB AND GUTTER-154.00 L.F.

REMOVE EXISTING CURB AND GUTTER 200.00 L.F. REMOVAL & DISPOSAL PROP. NEW CURB AND GUTTER-200.00 L.F.

PROPOSED OVERLAY ASPHALT PAVEMENT WILL BE WITHIN EXISTING STREET CURB

TACK COAT TO BE APPLIED PRIOR TO LAYING OF ASPHALT. NO DIRECT PAYMENT FOR THIS WORK.

PROPOSED ASPHALT PAVEMENT WITH 165 LBS./S.Y. OF H.M.A.C.

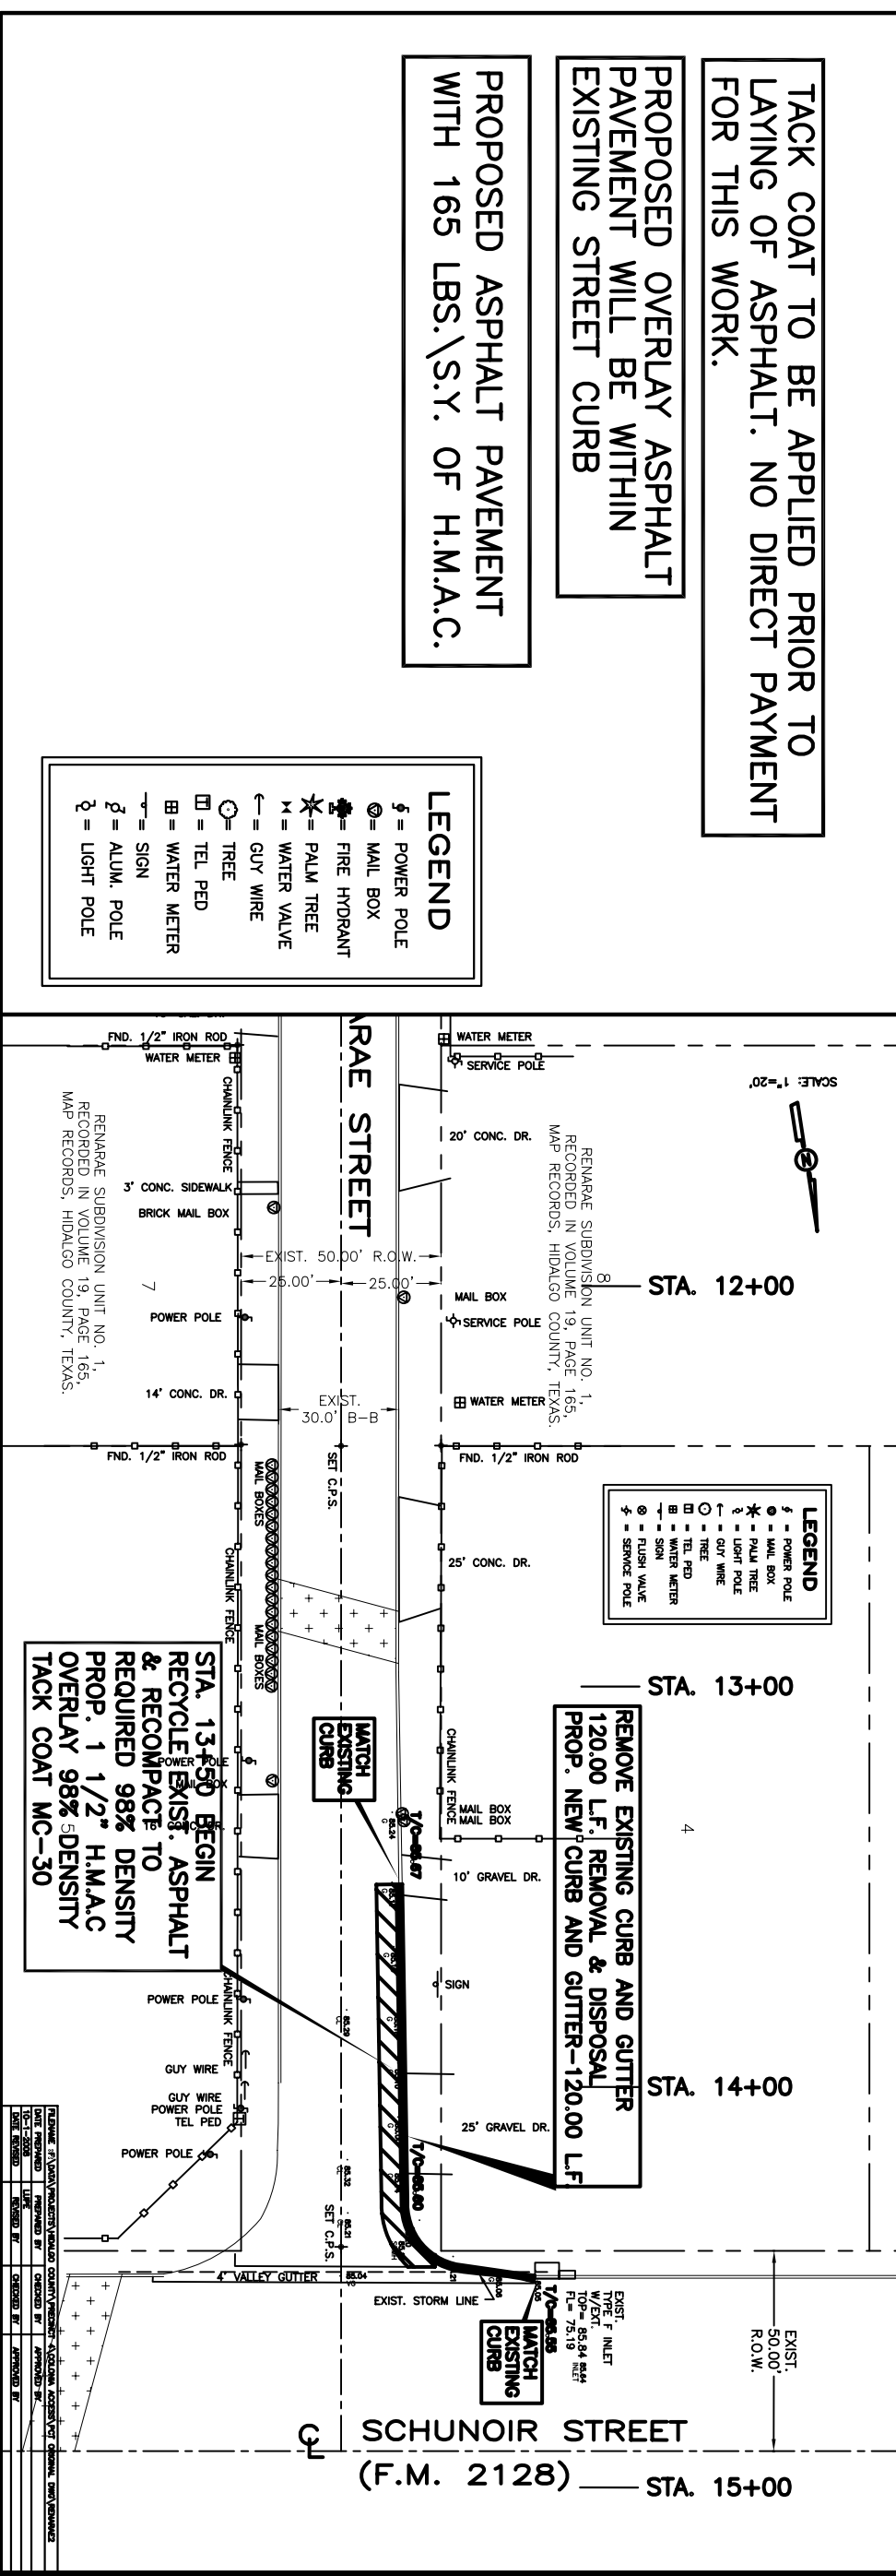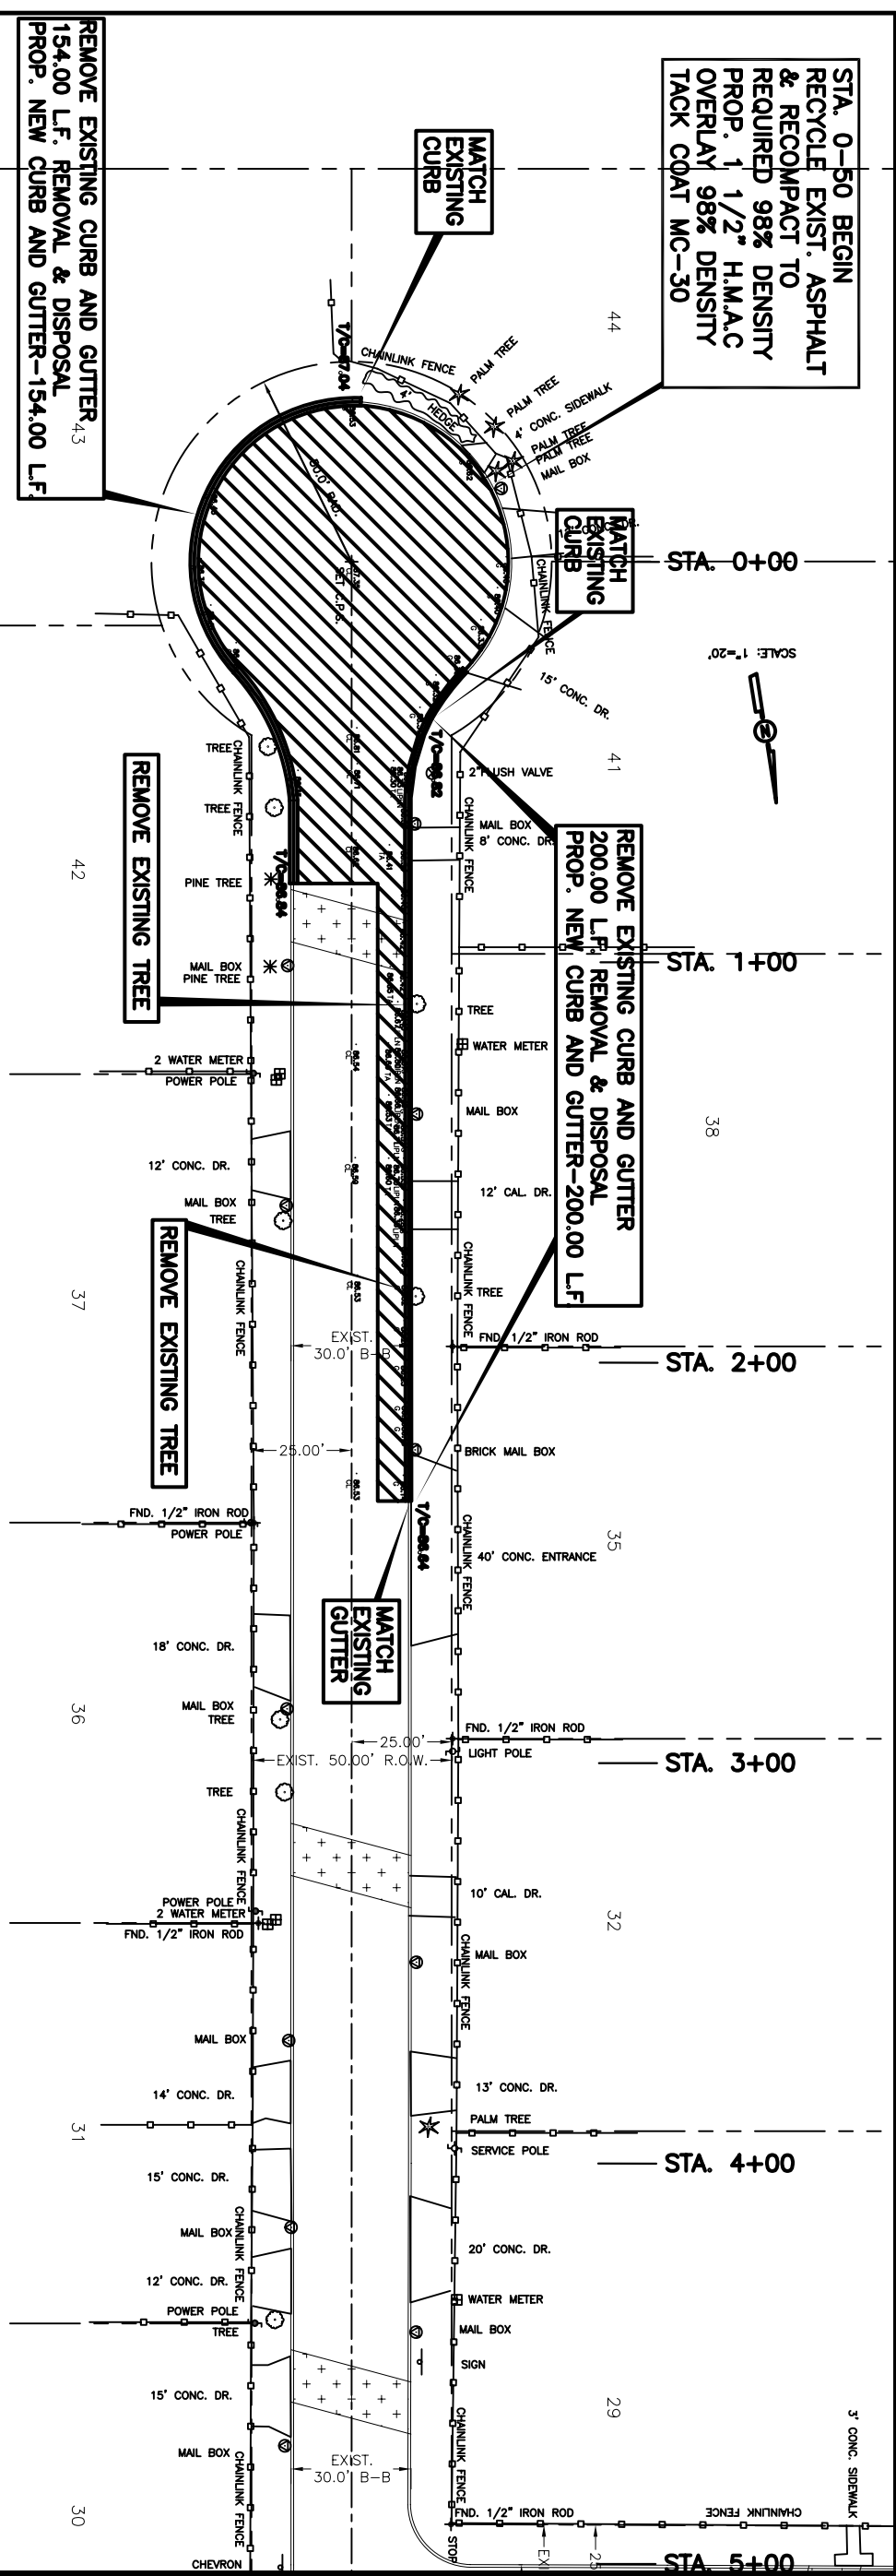

LEGEND

- ⊕ = POWER POLE
- ⊙ = MAIL BOX
- ⊕ = FIRE HYDRANT
- ⊕ = PALM TREE
- ⊕ = WATER VALVE
- ⊕ = GUY WIRE
- ⊕ = TREE
- ⊕ = TEL. PED
- ⊕ = WATER METER
- ⊕ = SIGN
- ⊕ = ALUM. POLE
- ⊕ = LIGHT POLE

LEGEND

- ⊕ = POWER POLE
- ⊙ = MAIL BOX
- ⊕ = FIRE HYDRANT
- ⊕ = PALM TREE
- ⊕ = WATER VALVE
- ⊕ = GUY WIRE
- ⊕ = TREE
- ⊕ = TEL. PED
- ⊕ = WATER METER
- ⊕ = SIGN
- ⊕ = ALUM. POLE
- ⊕ = LIGHT POLE

STA. 13+50 BEGIN RECYCLE EXIST. ASPHALT & RECOMPACT TO REQUIRED 98% DENSITY PROP. 1 1/2" H.M.A.C OVERLAY 98% DENSITY TACK COAT MC-30

REMOVE EXISTING CURB AND GUTTER 120.00 L.F. REMOVAL & DISPOSAL PROP. NEW CURB AND GUTTER-120.00 L.F.

DATE PREPARED	APPROVED BY	DATE REVISION	REVISION BY

QUINTANILLA, HEADLEY AND ASSOCIATES, INC.
 CONSULTING ENGINEERS LAND SURVEYORS
 124 E. STUBBS ST. EDINBURG, TEXAS 78539
 PHONE 956-381-6480 FAX 956-381-0527



HIDALGO COUNTY PRECINCT No. 4
ROAD AND BRIDGE
PAVING IMPROVEMENTS PROJECT
RENARÆ STREET

JOB NO.	
DATE	10-1-2008
REVISION	
SCALE	1"=20'
DRAWN BY	LUPE
SHEET	