

# STATE OF TEXAS DEPARTMENT OF TRANSPORTATION

## PLANS OF PROPOSED STATE HIGHWAY IMPROVEMENT

FEDERAL AID PROJECT =

CSJ : 0220-01-028

NET LENGTH OF PROJECT ROADWAY : = 10,500.00 FT = 1.989 MI

HIDALGO COUNTY

US 281


(MILITARY RD.)

LIMITS: FROM: 0.5 MILE WEST FM 2557


TO: FM 907

REHABILITATION OF EXISTING ROADWAY FACILITY CONSISTING OF: CONSTRUCTION AND UPGRADING OF A NON-FREEWAY FACILITY.  
GRADING, LIME TREATED SUBGRADE, FLEXIBLE BASE, ASPHALTIC CONCRETE PAVEMENT, STRIPING AND PAVEMENT MARKINGS.

FED. RD. DIV. NO.	PROJECT NUMBER	SHEET NO.
6		1
STATE	DIST. NO.	COUNTY
TEXAS	21	HIDALGO
CONT.	SECT.	JOB
220	01	028
		HIGHWAY NO.
		US 281

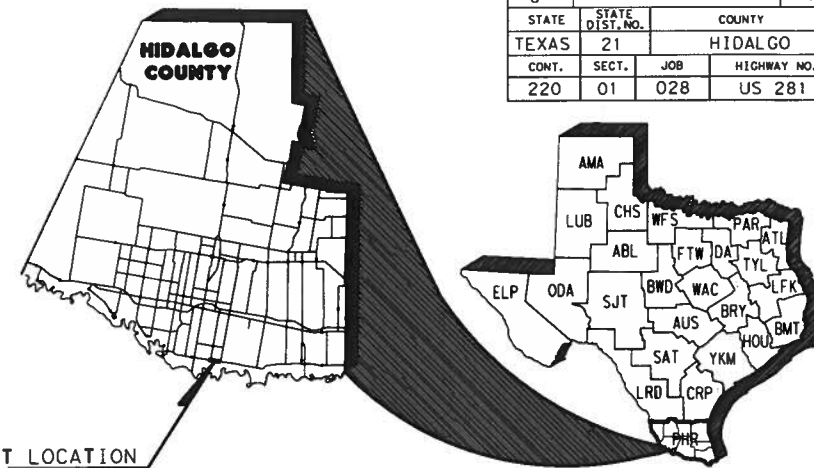

PROJECT LOCATION

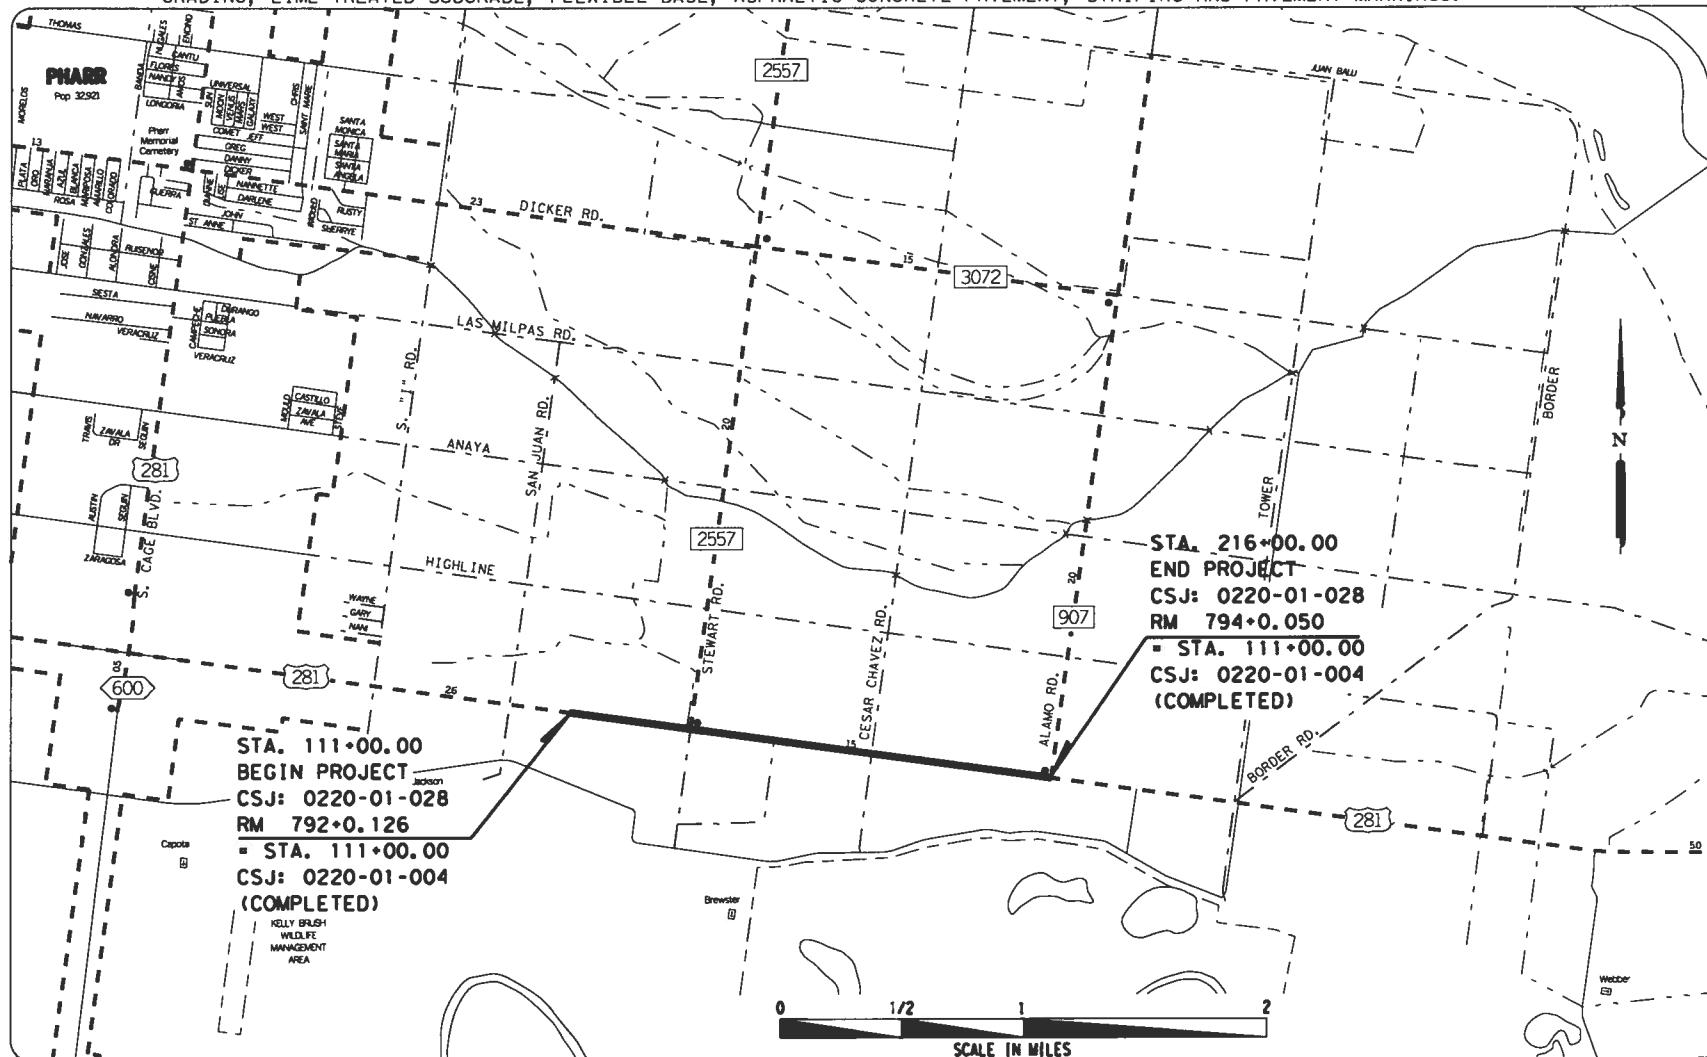

CITY OF ALAMO :	DATE :
<i>Randy Williams</i> NAME	<i>Mayor</i> TITLE
CITY OF SAN JUAN :	DATE :
<i>Rafael Alvarez</i> NAME	<i>Mayor</i> TITLE
COUNTY OF HIDALGO :	DATE :
NAME	TITLE
HIDALGO COUNTY IRRIG. DIST. # 2:	DATE : 4/29/09
<i>Benny Henriquez</i> NAME	<i>Gen Mgr.</i> TITLE
HIDALGO COUNTY DRAINAGE DIST. # 1:	DATE : 5/26/09
<i>[Signature]</i> NAME	<i>[Signature]</i> TITLE


**FINAL PLAN DATA :**

FINAL CONTRACT PRICE : \_\_\_\_\_  
 CONTRACTORS NAME : \_\_\_\_\_  
 CONTRACTORS ADDRESS : \_\_\_\_\_  
 LETTING DATE : \_\_\_\_\_  
 DATE WORK BEGAN : \_\_\_\_\_  
 DATE WORK COMPLETED : \_\_\_\_\_  
 DATE OF ACCEPTANCE : \_\_\_\_\_

**CHANGE ORDERS & SUPP. AGREEMENTS :**

ALL CONSTRUCTION WORK WAS PERFORMED IN ACCORDANCE WITH THE PLANS SPECIFICATIONS AND CONTRACT. ALL PROPOSED CONSTRUCTION WAS COMPLETED UNLESS OTHERWISE NOTED.

HECTOR GONZALEZ, P.E. \_\_\_\_\_ DATE \_\_\_\_\_  
 AREA ENGINEER

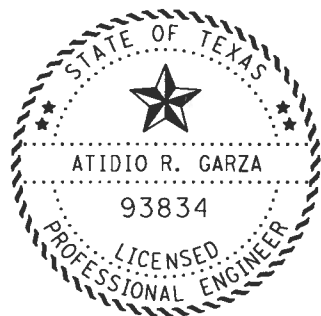

ATIDIO R. GARZA, P.E. \_\_\_\_\_ DATE \_\_\_\_\_

US 281 (0220-01-028)

FILE: t:\engdata\projects\US281 (2557T0907)\US281tit1.e.dgn

HIDALGO PROJ. NO. 0220-01-028  
 HWY. NO. US 281 LETTING DATE \_\_\_\_\_  
 DATE ACCEPTED \_\_\_\_\_

SPECIFICATIONS ADOPTED BY THE TEXAS DEPARTMENT OF TRANSPORTATION ON JUNE 1, 2004 AND SPECIFICATION ITEMS LISTED AND DATED AS FOLLOWS SHALL GOVERN ON THIS PROJECT. REQUIRED CONTRACT PROVISIONS FOR FEDERAL-AID CONSTRUCTION CONTRACTS (FORM FHWA 1273, MARCH 1994).

© 2009 TxDOT ; ALL RIGHTS RESERVED.

NO T.D.L.R INSPECTION REQUIRED

**PROJECT DATA - US 281**

DESIGN SPEED:  
 US 281: 60 MPH

RAILROAD CROSSING: NONE

EQUATIONS: NONE

EXCEPTIONS: NONE

A. D. T. :  
 YEAR 2015 : A. D. T. = 28,600  
 YEAR 2035 : A. D. T. = 39,600

<b>TEXAS DEPARTMENT OF TRANSPORTATION</b>	
RECOMMEND FOR LETTING : <input type="checkbox"/>	SUBMITTED FOR LETTING : <input type="checkbox"/>
<input type="checkbox"/> DISTRICT ENGINEER	<input type="checkbox"/> AREA ENGINEER
APPROVED FOR LETTING : <input type="checkbox"/>	APPROVED FOR LETTING : <input type="checkbox"/>
<input type="checkbox"/> DIRECTOR OF TRAFFIC OPERATIONS DIVISION	<input type="checkbox"/> DIRECTOR, DESIGN DIVISION