

SEE INDEX OF SHEETS ON SHEET 2

STATE OF TEXAS DEPARTMENT OF TRANSPORTATION

PLANS OF PROPOSED STATE HIGHWAY IMPROVEMENT

FEDERAL AID PROJECT NO:
CSJ 0864-01-065
PROJECT LENGTH: 1.71 MILES
HIDALGO COUNTY
FM 494 (SHARY ROAD)

FED. RD. DIST. NO.	FEDERAL AID PROJECT NO.		SHEET NO.
6			1
STATE	STATE DIST. NO.	COUNTY	
TEXAS	PHR	HIDALGO	
CONT.	SECT.	JOB	HIGHWAY NO.
0864	01	065	FM 494

FINAL PLAN DATA :

FINAL CONTRACT PRICE: _____
 CONTRACTORS NAME: _____
 CONTRACTORS ADDRESS: _____
 LETTING DATE: _____
 DATE WORK BEGAN: _____
 DATE WORK COMPLETED: _____
 DATE OF ACCEPTANCE: _____

CHANGE ORDERS & SUPP. AGREEMENTS :



ALL CONSTRUCTION WORK WAS PERFORMED IN ACCORDANCE WITH THE PLANS, SPECIFICATIONS AND CONTRACT. ALL PROPOSED CONSTRUCTION WAS COMPLETED UNLESS OTHERWISE NOTED.

VALENTE OLIVAREZ, JR., P.E. _____ DATE _____
 AREA ENGINEER

LIMITS:


FROM: 0.38 MILES N OF BUS 83 (SUNSET LANE)
 TO: 0.27 MILES S OF US 83 EXPWY (COLORADO ST)

FM 494 (SHARY ROAD) OPERATIONAL IMPROVEMENT
 CONSISTING OF MILLING, OVERLAY OF EXISTING ASPHALTIC PAVEMENT,
 CONSTRUCT RAISED MEDIAN, SIGNING, PAVEMENT MARKINGS AND SIGNAL IMPROVEMENT

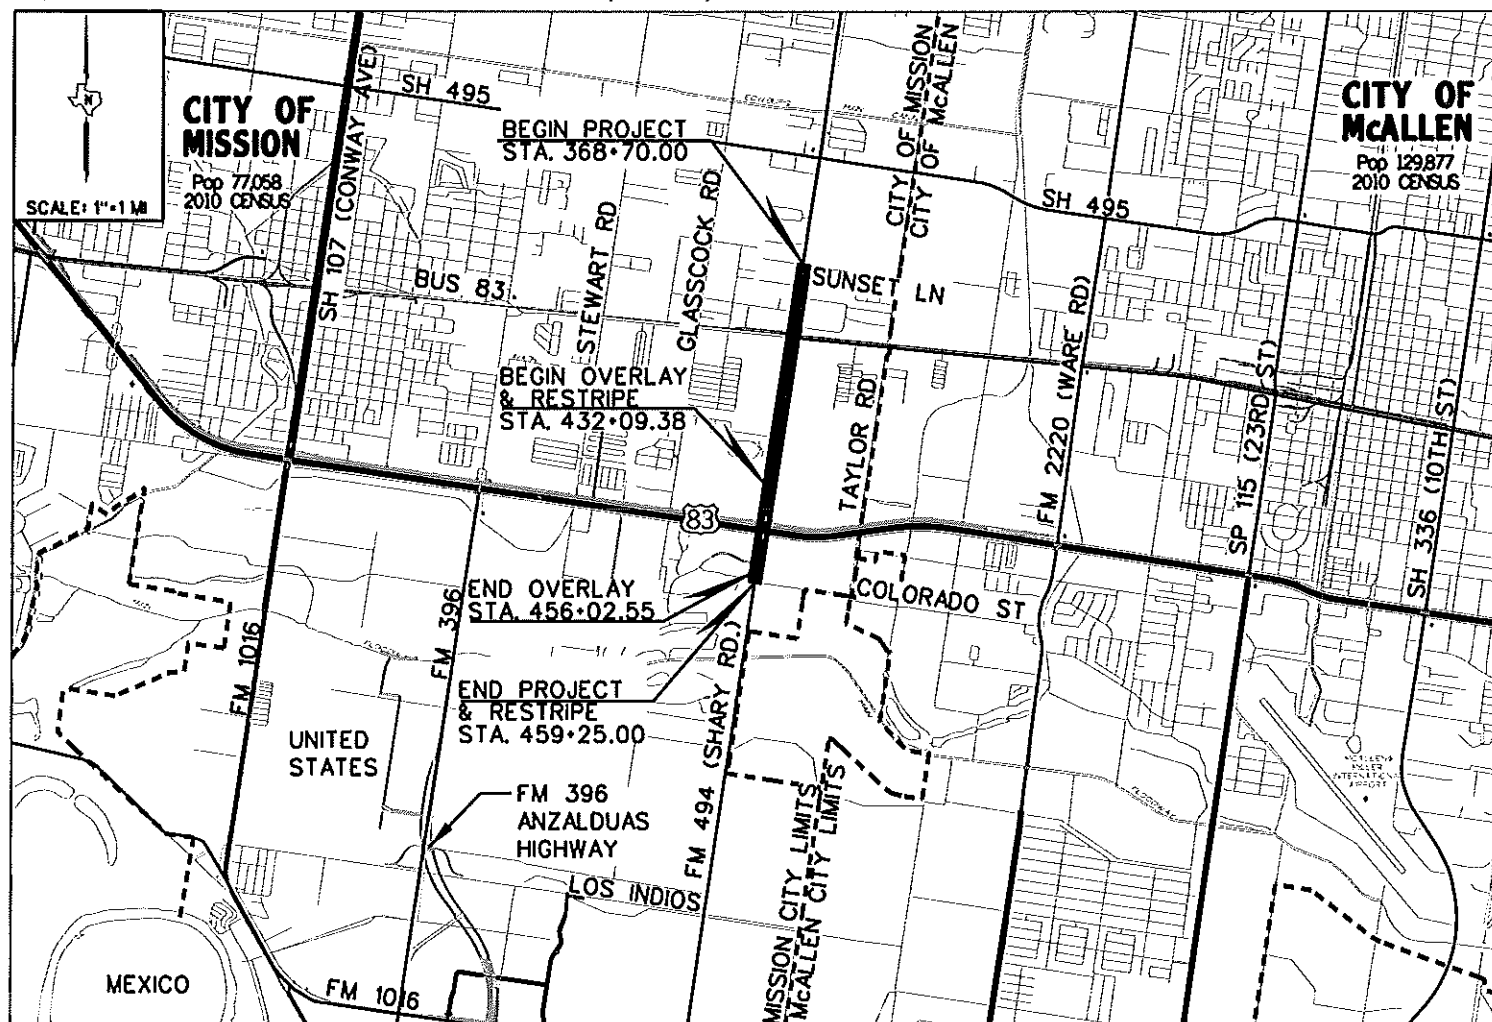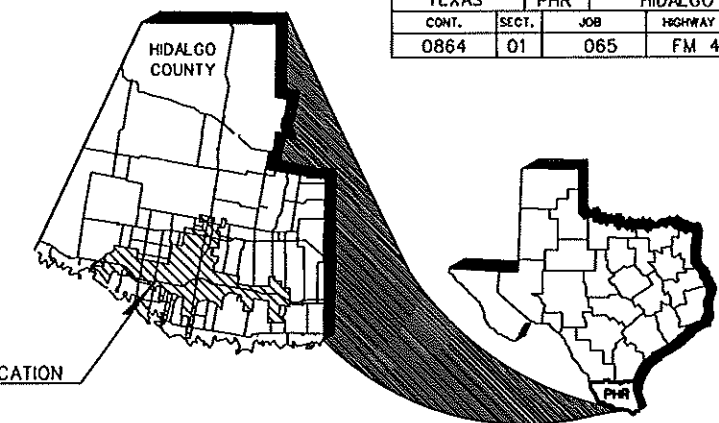

LOCAL ENTITIES

MEETING CONCURRENCE: _____ DATE: 5/14/13
 NAME: [Signature] TITLE: CEO
 COUNTY OF HIDALGO CONCURRENCE: _____ DATE: _____
 NAME: _____ TITLE: _____
 CITY OF MISSION CONCURRENCE: _____ DATE: 8/14/13
 NAME: [Signature] TITLE: MAYOR

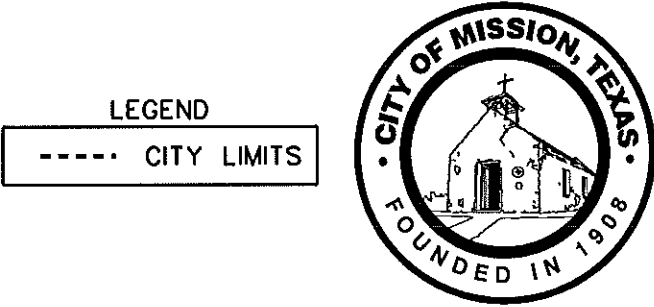

L & G Engineering
 Highway / Civil
 Structural / Bridge
 Environmental
 Firm No. : F-4105
 Exp. 08/31/2013

2100 W. Expressway 83
 Mercedes, TX. 78570
 Phone : (956) 565-9813
 Fax : (956) 565-9818

600 S. Stewart Rd., Ste. 10
 Mission, TX. 78572
 Phone : (956) 585-1909
 Fax : (956) 585-1927

CSJ	TOTAL	
	FT	MI
CSJ: 0864-01-065	9,055.00	1.71
TOTAL	9,055.00	1.71

SPECIFICATIONS ADOPTED BY THE TEXAS DEPARTMENT OF TRANSPORTATION ON JUNE 1, 2004 AND SPECIFICATION ITEMS LISTED AND DATED AS FOLLOWS SHALL GOVERN ON THIS PROJECT. REQUIRED CONTRACT PROVISIONS FOR FEDERAL-AID CONSTRUCTION CONTRACTS (FORM FHWA 1273, MAY 2012).

FM 494 PROJECT DATA (CSJ: 0864-01-065)

DESIGN SPEED:	ADT:
40 mph	2012 30,000
	2032 48,600
EXCEPTIONS:	FUNCTION CLASS:
NONE	PRINCIPAL ARTERIAL
RAILROAD CROSSINGS:	BRIDGE
NONE	NONE
EQUATIONS:	
NONE	

TDLR INSPECTION SHALL NOT BE REQUIRED

© 2013 Texas Department of Transportation

© 2013 by Texas Department of Transportation all rights reserved.

RECOMMENDED FOR LETTING : _____	APPROVED FOR LETTING : _____
_____	_____
DISTRICT ENGINEER	DIRECTOR, TRAFFIC OPERATIONS DIVISION
SUBMITTED FOR LETTING : _____	APPROVED FOR LETTING : _____
_____	_____
ADVANCE PLANNING & PROJECT MANAGEMENT SUPERVISOR	DIRECTOR, DESIGN DIVISION

COUNTY: HIDALGO PROJ. NO.: _____
 HWY. NO. FM 494 LETTING DATE: _____
 DATE ACCEPTED: _____
 K:\Cities\Mission\09 SHARY-US 83\GENERAL\01 Title Sheet\SHARY-US 83 Title.dgn
 4/17/2013