

# R. Gutierrez Engineering Corporation

# Transmittal Form

TO Commissioner Palacios  
Hidalgo County Precinct No. 2  
300 W. Hall Acres, Suite G  
Pharr, TX 78577

FROM: Jaime Jaimez, Jr.  
 SUBJECT: Thomas Road (Jackson to Stewart)  
 PROJECT NO.: ENG13.102  
 DATE: July 22, 2013

WE ARE SENDING  ATTACHED  UNDER SEPARATE COVER VIA Hand Delivery THE FOLLOWING ITEMS:

BLUEPRINTS  PLANS  SHOP DRAWINGS  CD  
 CHANGE ORDER  SAMPLES  PAYMENT REQUEST  OTHER: INVOICE  
 BID TABULATION  CONTRACT DOCUMENTS  RECORD DRAWINGS  3 1/2" DISKETTE

QUANTITY / SETS	DATED	ITEM DESCRIPTION
1	7/19/2013	Invoice No. 3372
1	7/19/2013	Cover Letter
1	-	Preliminary Design Cross Sections (Jackson to US 281)
1	-	Preliminary Plan & Profile (Jackson to US 281)

THESE ARE TRANSMITTED AS CHECKED BELOW:

FOR BIDS DUE  APPROVED AS NOTED  FOR YOUR RECORDS  
 FOR APPROVAL  APPROVED AS SUBMITTED  FOR YOUR ACKNOWLEDGEMENT  
 FOR YOUR USE  RETURN FOR CORRECTIONS  RESUBMIT FOR APPORVAL  
 AS REQUESTED  FOR FURTHER PROCESSING  ON LOAN  
 FOR REVIEW AND COMMENT  FOR SIGNATURE  OTHER

HIDALGO COUNTY  
 PRECINCT NO. 2  
 2013 JUL 23 AM 9 56

COMMENTS: \_\_\_\_\_  
 \_\_\_\_\_  
 \_\_\_\_\_  
 \_\_\_\_\_  
 \_\_\_\_\_  
 \_\_\_\_\_  
 \_\_\_\_\_

Copy Distribution: file Received by: \_\_\_\_\_

July 19, 2013

Hector "Tito" Palacios  
County Commissioner  
Hidalgo County Precinct No. 2  
300 W. Hall Acres, Suite G  
Pharr, TX 78577

RE: Thomas Road (Jackson to Stewart) – Invoice  
ENG13.102

Dear Commissioner Palacios:

Enclosed is an invoice for the services performed to date on the Thomas Road (Jackson to Stewart) project. We have completed 25% of the Preliminary Engineering & Schematic Design phase.

If you have any questions, please call Ramiro or myself at 956-782-2557 or Ramiro on his mobile at 956-227-2154.

Sincerely,



Jaime Jaimez, Jr.  
Accounting Manager

Attachments

cc: File



**Professional Engineers & Land Surveyors**

130 E. PARK AVENUE • PHARR, TEXAS 78577

(TEL) 956-782-2557 • (FAX) 956-782-2558

Engineering Firm F - 486 • Surveying Firm #101650-00

Invoice Number 3372

Date 7/19/2013

Due on receipt

# Invoice

Hidalgo County Precinct No. 2  
Hector "Tito" Palacios  
300 W. Hall Acres  
Suite G  
Pharr, TX 78577

**Project: Thomas Rd (Jackson-Stewart)**

Project No.: ENG13.102  
Contract No.: C-12-314-01-29(WA#2)  
PO No. 695496

Const. Cost \_\_\_\_\_  
% of Const. Cost \_\_\_\_\_  
Billing Fee 1,029,585.00

<u>Phase</u>	<u>Phase Fee</u>	<u>% Complete</u>	<u>Fee Earned</u>	<u>Prior Billing</u>	<u>Current Fee</u>
General Management/Coordination	109,298.00	0.00%			0.00
Preliminary Engineering & Schmatic Design	235,923.00	25.00%	58,980.75		58,980.75
Plans, Specifications & Estimate Services	427,375.00	0.00%			0.00
Other Direct Costs	256,989.00	0.00%			0.00


PO # <u>695496</u>
<u>3-1315-431-00-122-025-0-731</u>
Req # <u>238543</u>
<u>841</u>

INVOICE RECEIVED BY: Mary ON 7/23/13  
GOODS/SERVICES RECEIVED BY: Hector Palacios ON 7/19/13


**Balance Due** \$58,980.75

DATE	NO.	REV.	BY	CHKD.
11/15/55	1			
FEDERAL ROAD DISTRICT NO. 10 FEDERAL HIGHWAY DEPARTMENT WASHINGTON, D. C.				
COUNTY OF ... STATE OF ...				


60 70 50 40 30 20 10 0 10 20 30 40 50 60 70 80 90 100

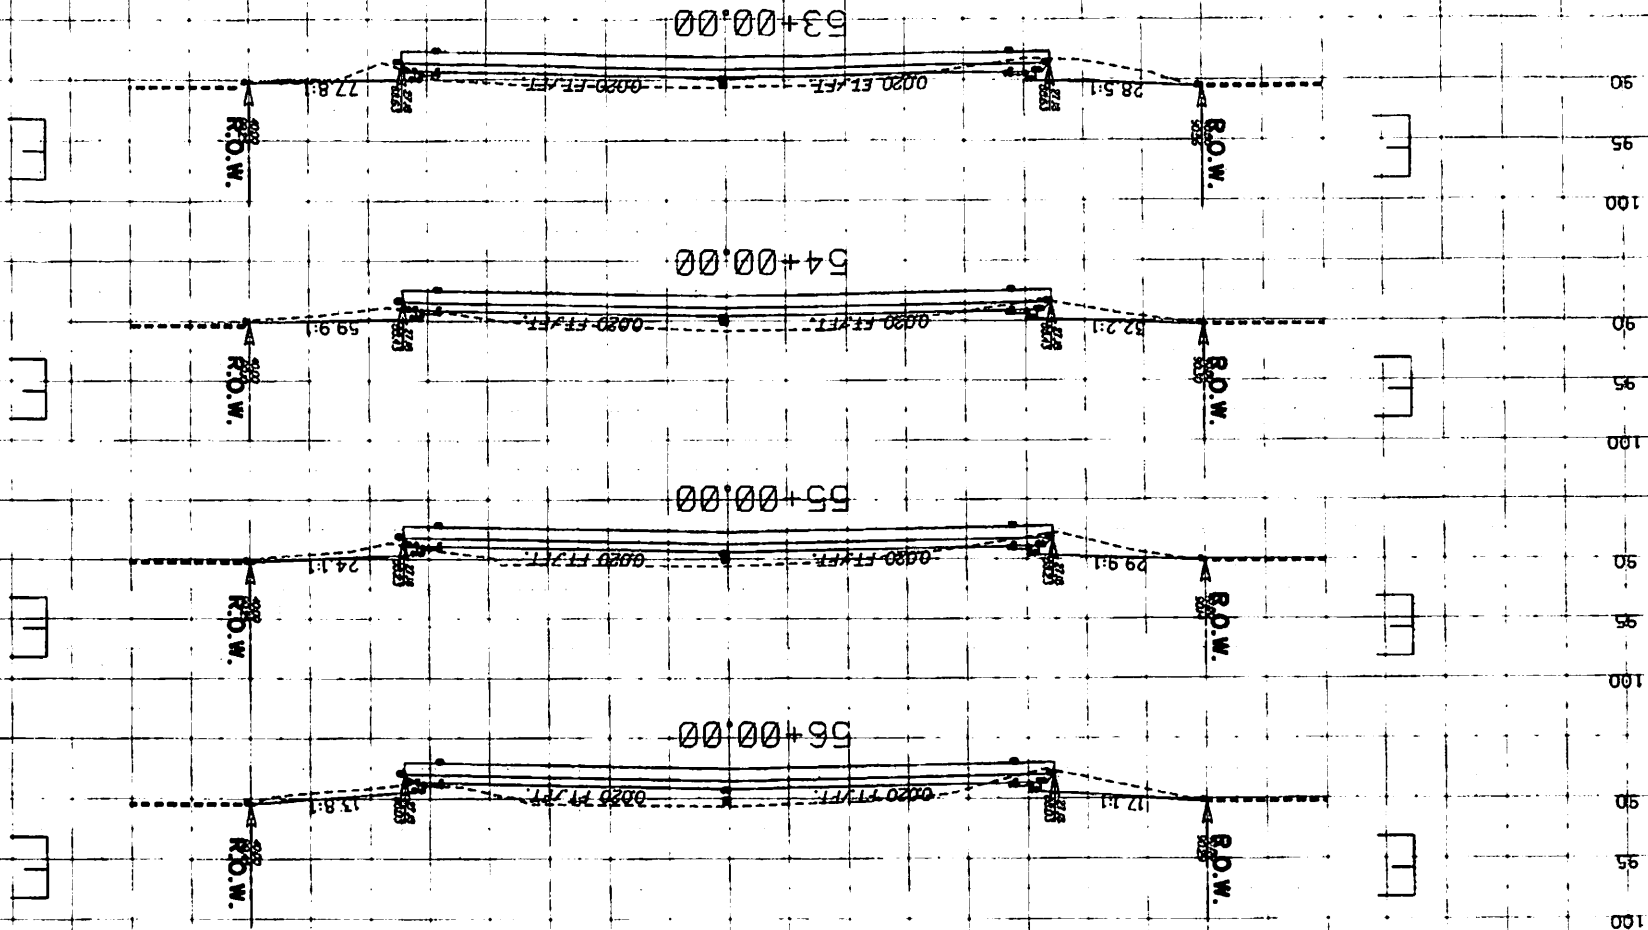



90 95 100 90 95 100 90 95 100 90 95 100

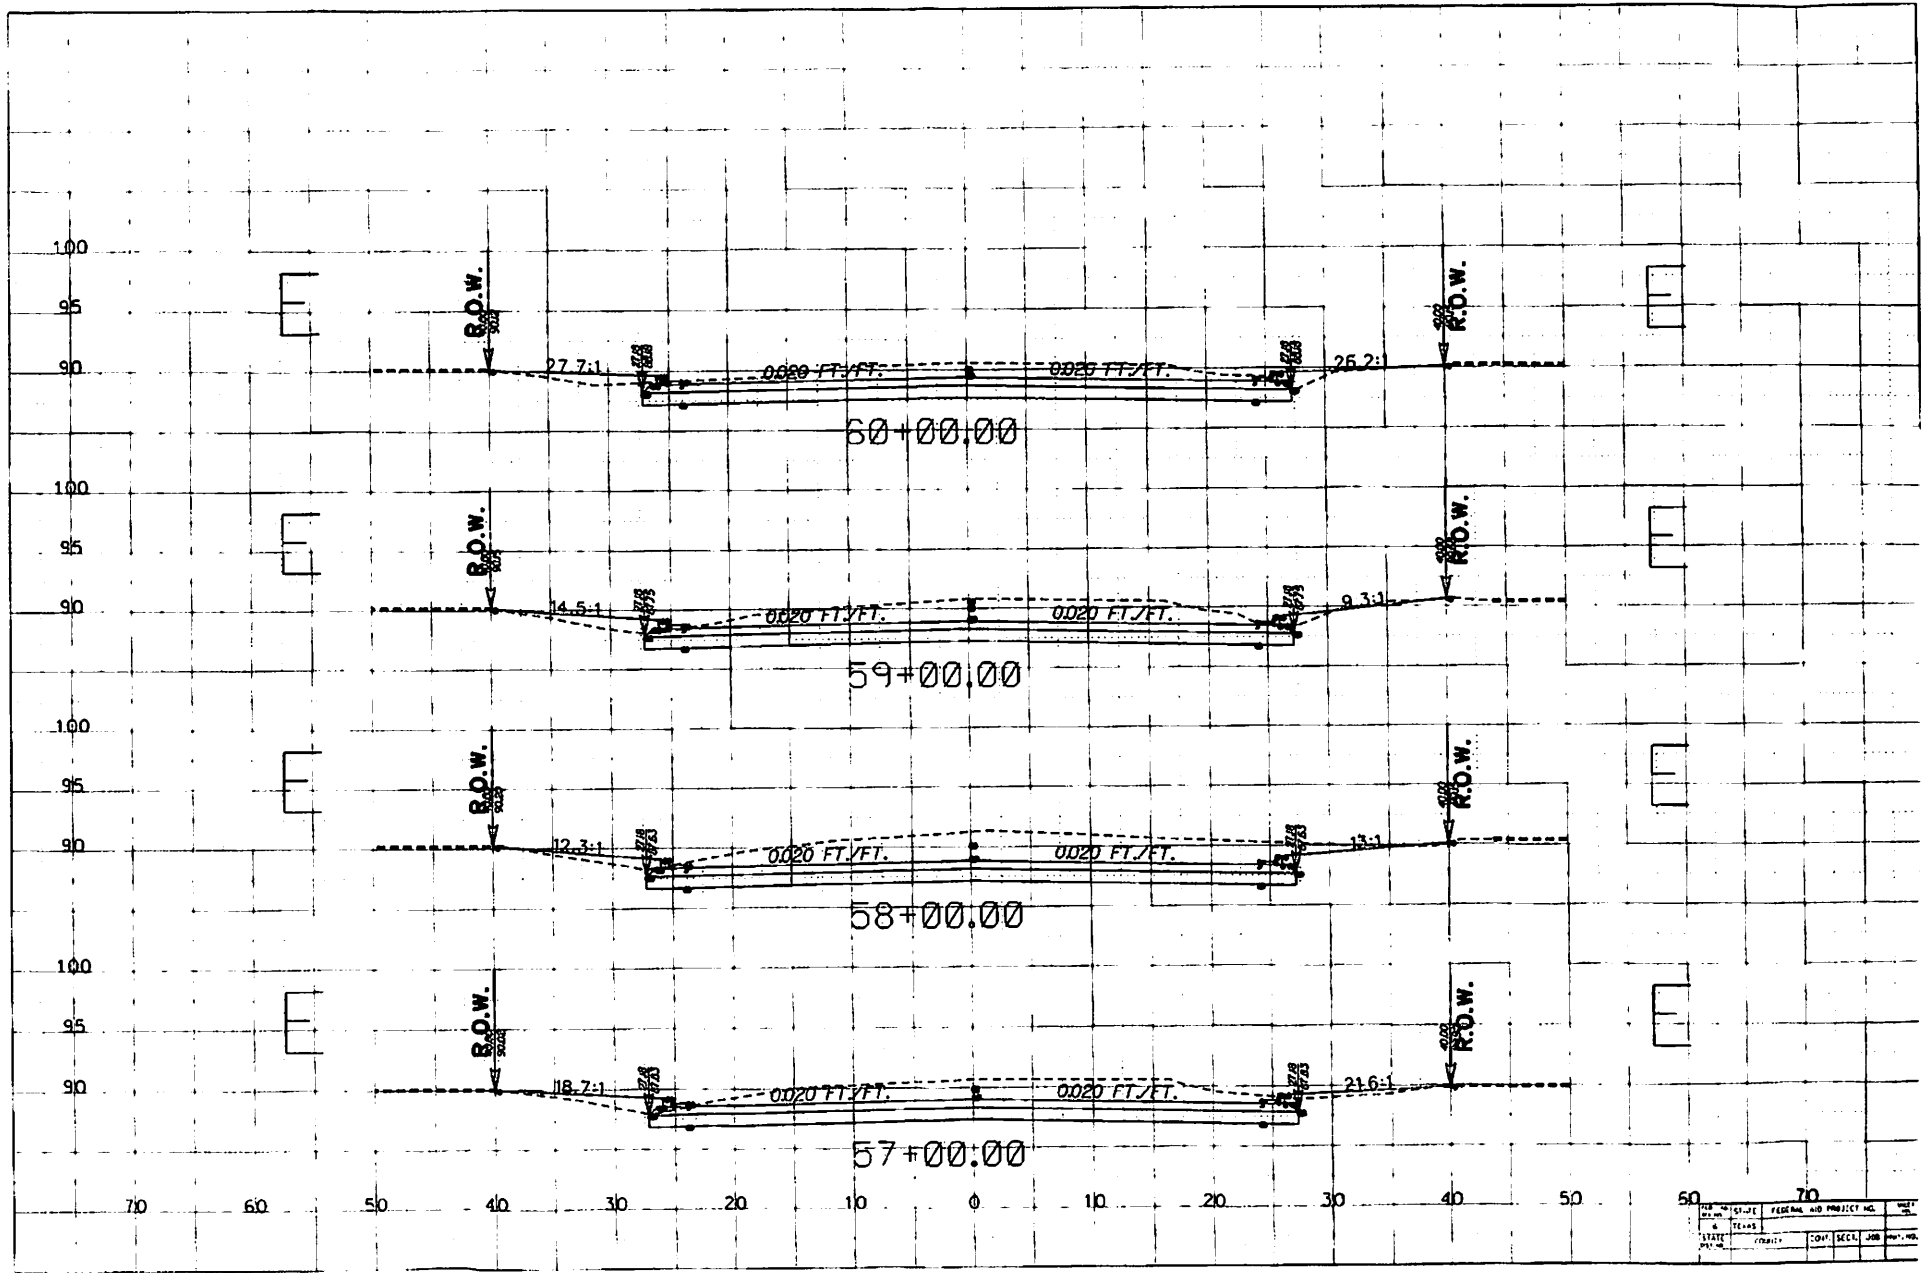


70	50	FED. DIST. NO.	FEDERAL AID PROJECT NO.	DATE
		STATE	COUNTY	SECTION
		CITY	JOB NO.	SCALE

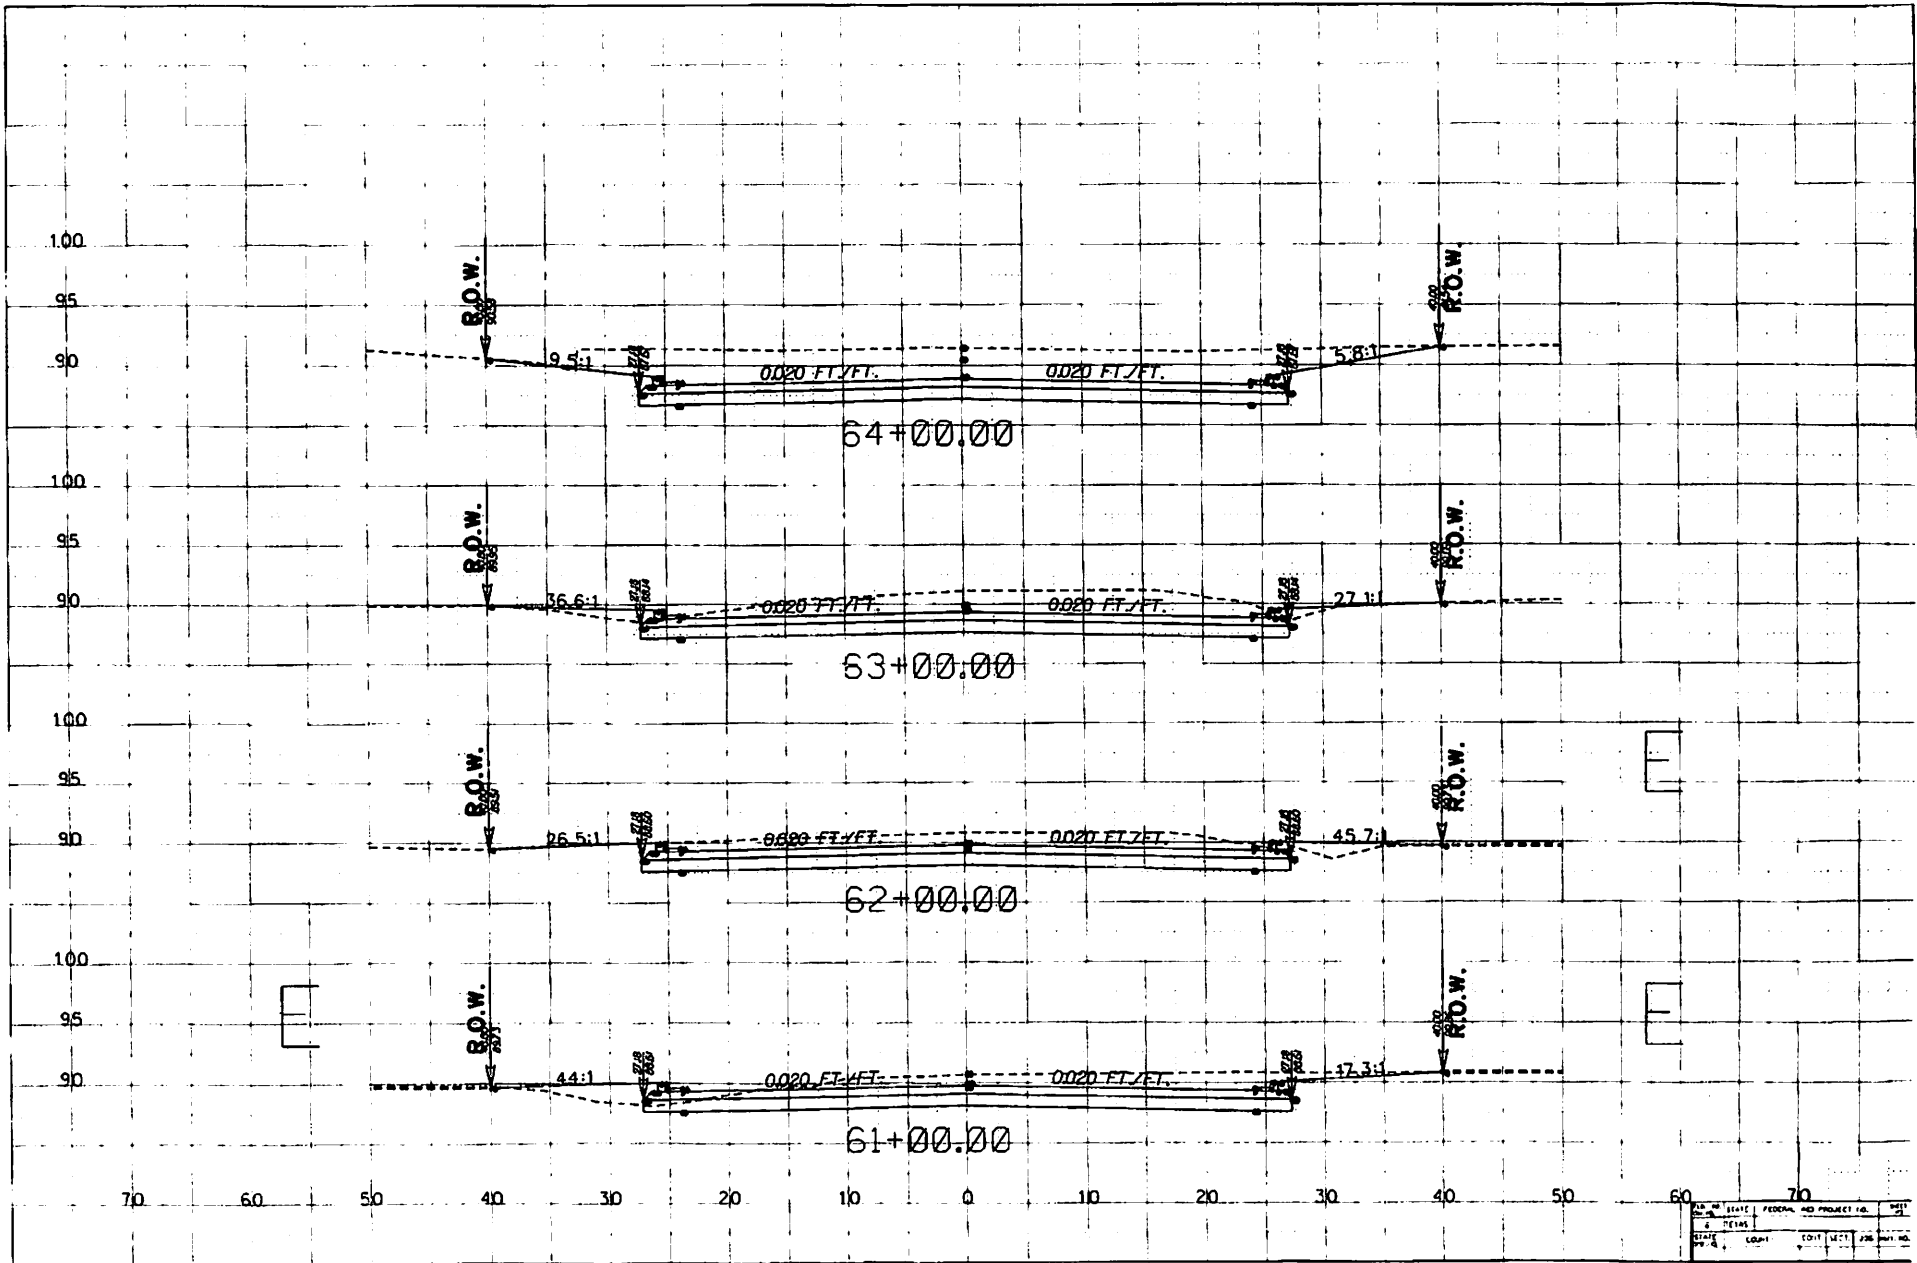

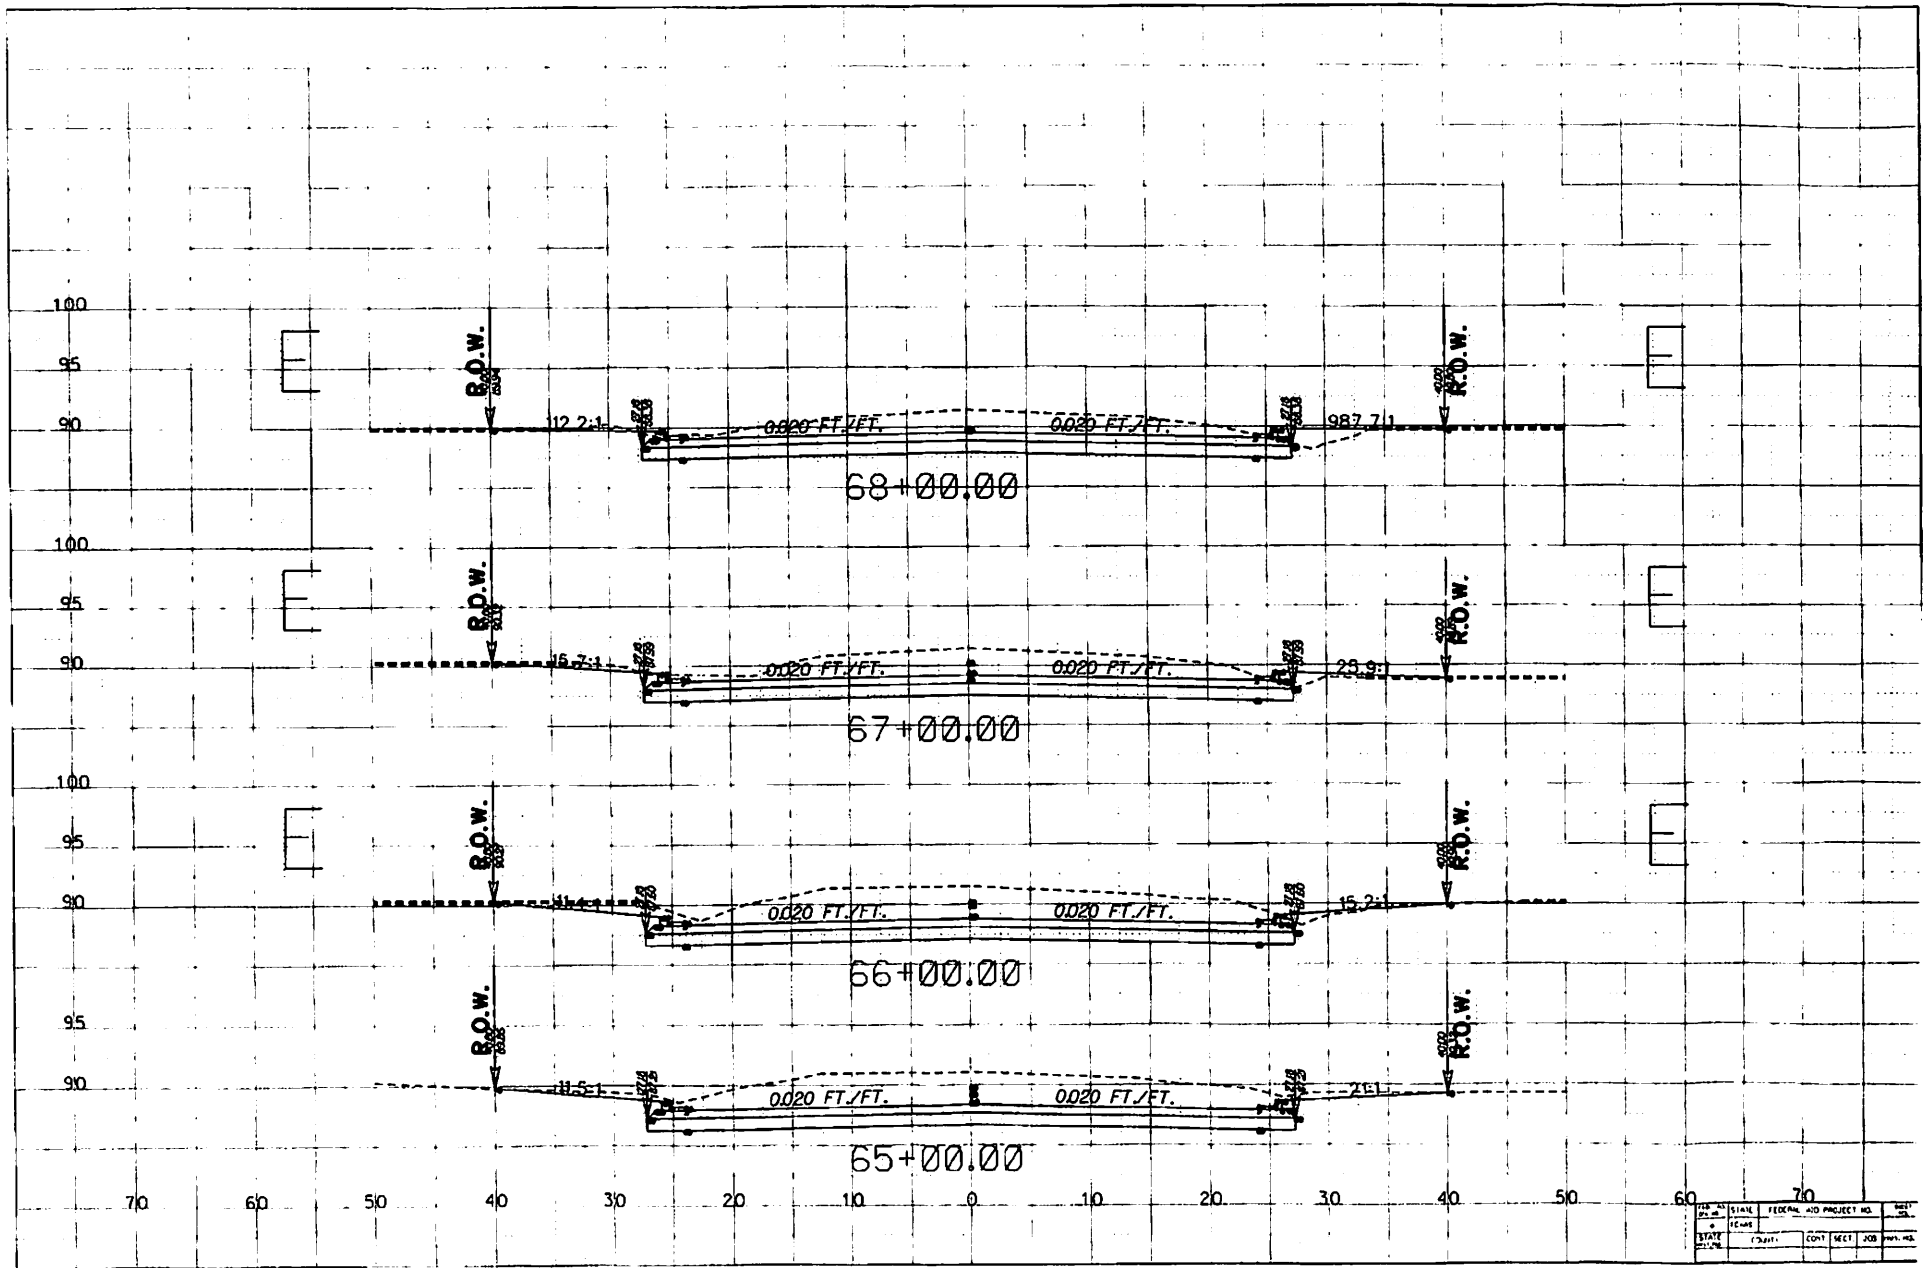

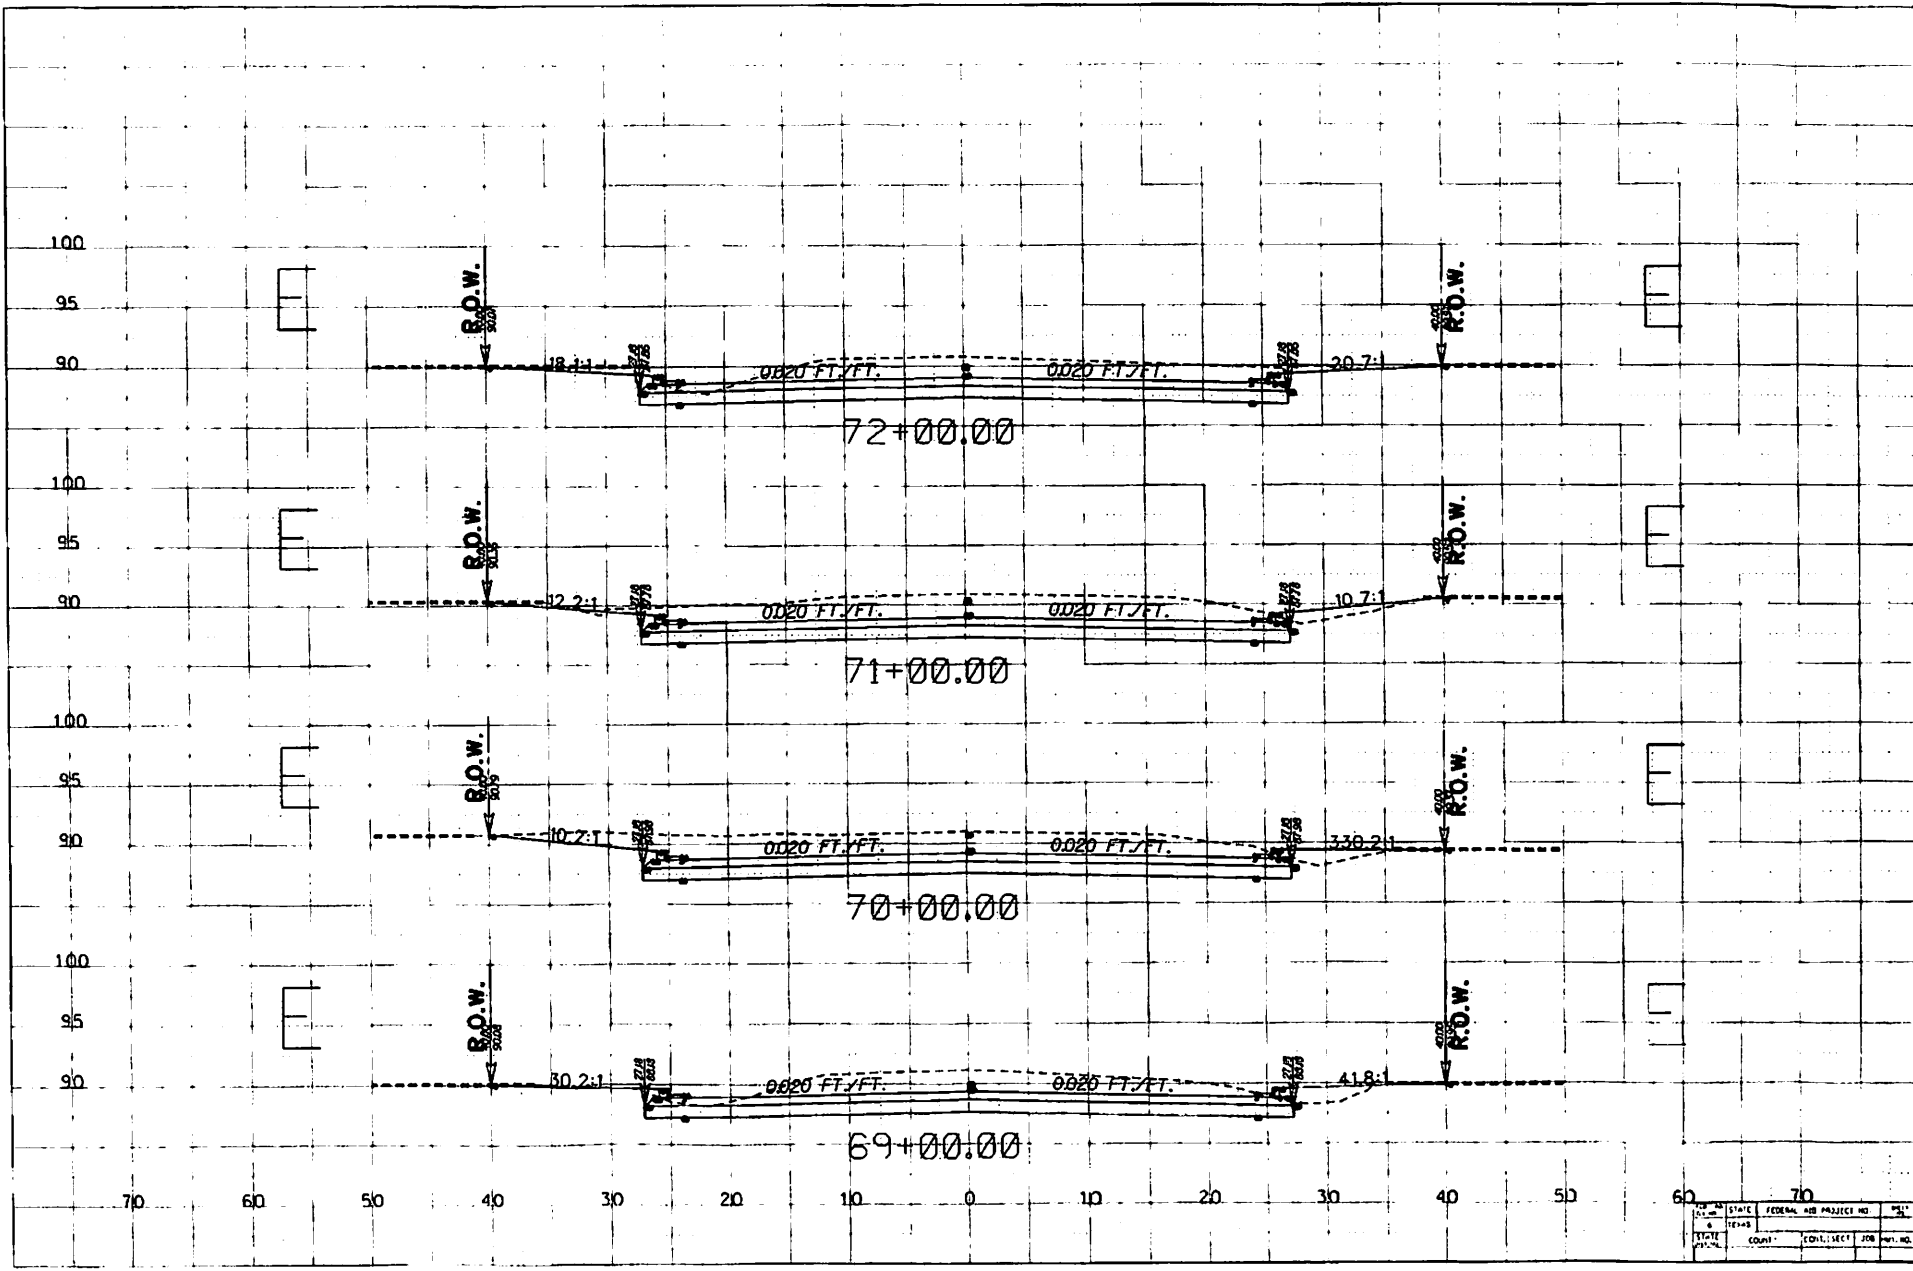

STATE	FEDERAL AID PROJECT NO.	51
TEXAS		
COUNTY	CONTRACT	JOB
		NO.

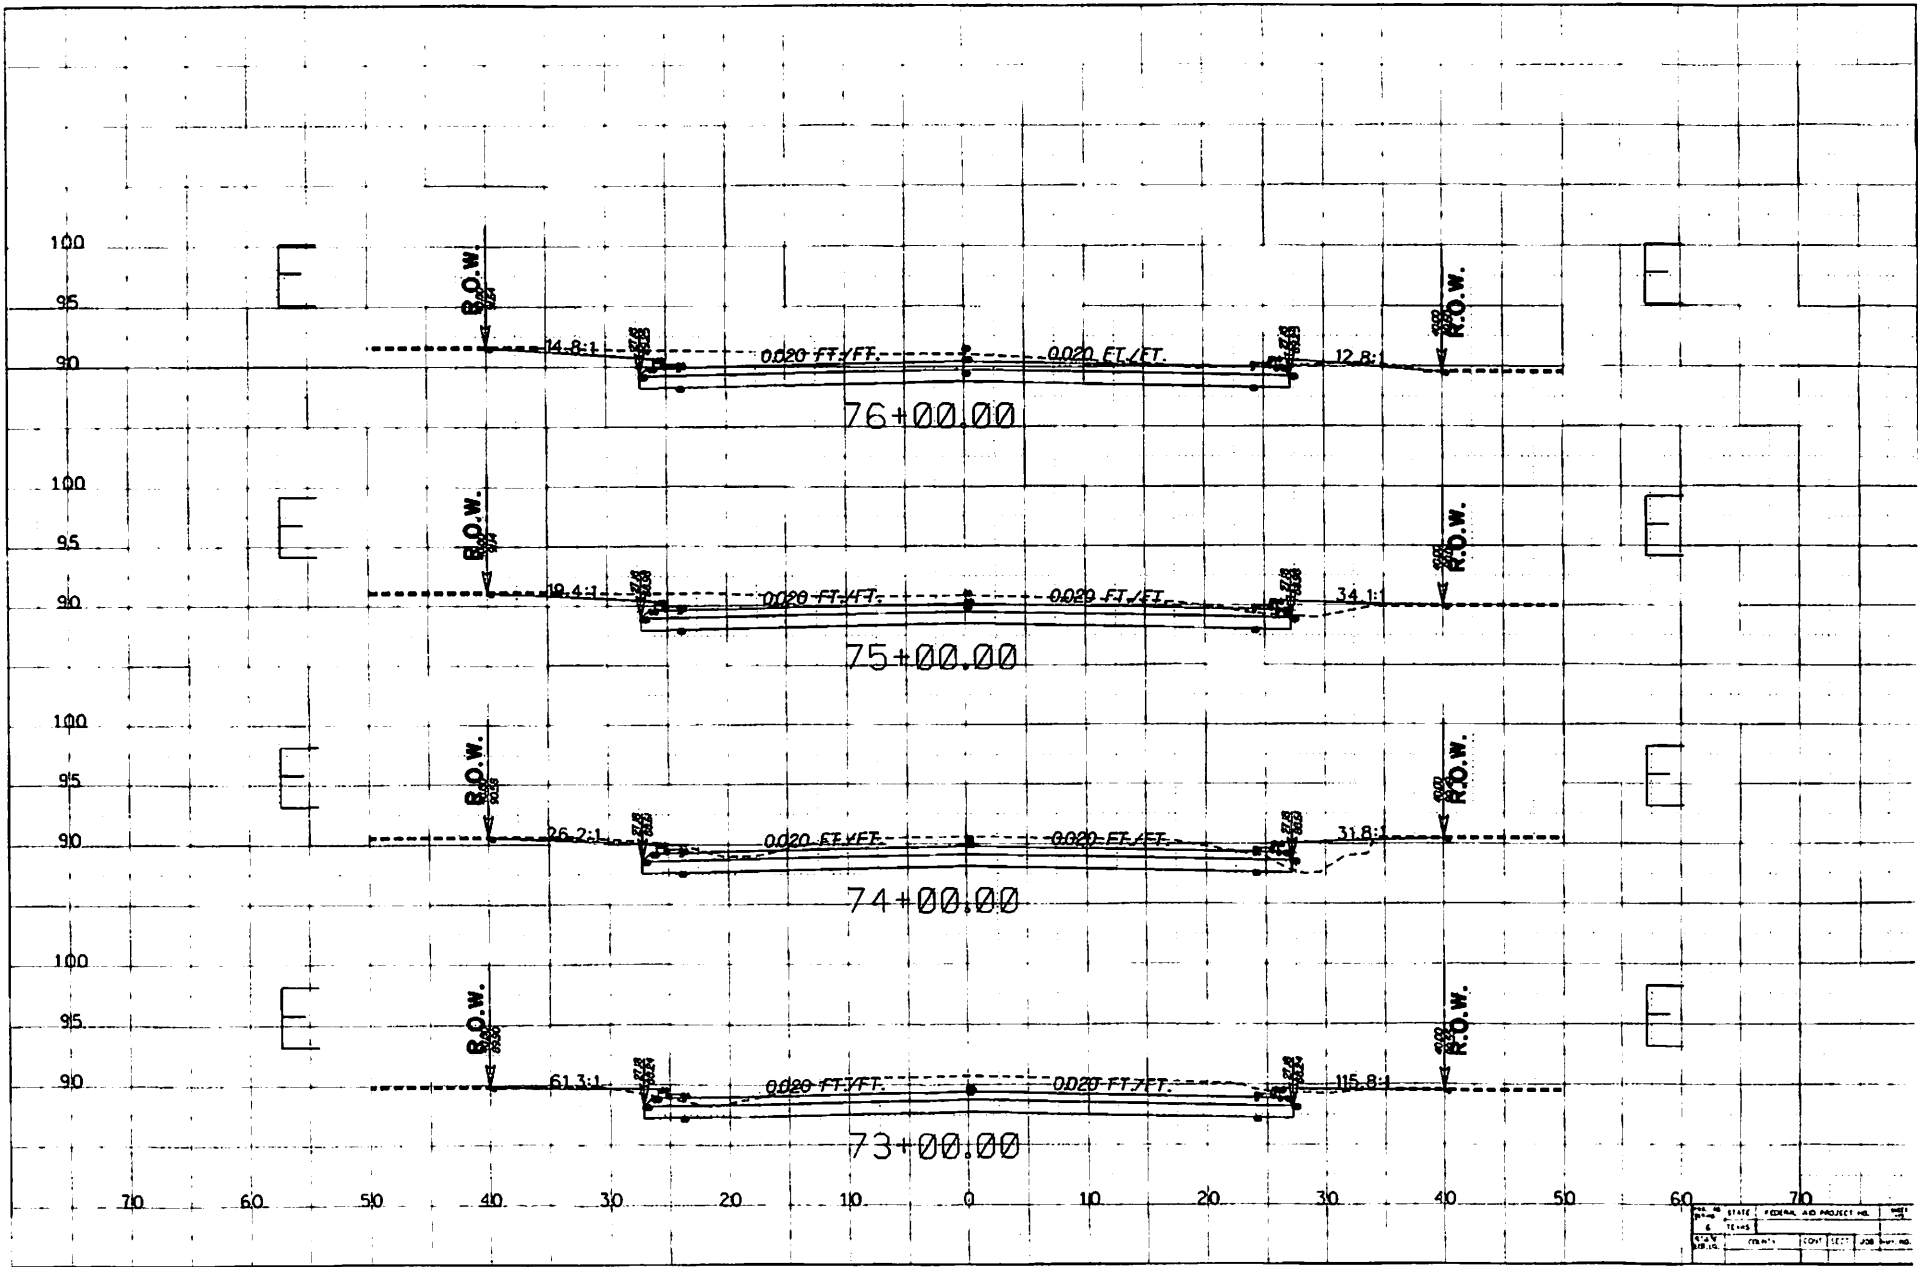

DATE	STATE	FORMAL	AND PROJECT	NO.
6	TEXAS			
SCALE	PLAN	CON'T	SECT	JOB
1/4" = 1'				