

# CONSTRUCTION LOAN AGREEMENT

## OWNER-OCCUPIED REHABILITATION LOAN PROGRAM

This Construction Loan Agreement (this "Agreement"), is entered into effective as **June 30 2014**, among Borrower, Lender and Contractor who are identified and whose addresses are stated below. This Agreement relates to the manner of disbursement of the loan proceeds on the Note for the benefit of Borrower for the rehabilitation and/or renovation of the Improvements on the Property under the Lender's Owner-Occupied Housing Rehabilitation Program. The Note is secured by liens on the Property and Improvements granted the Mechanic's Lien Contract and the Deed of Trust.

BORROWER: **Irma Aleman**

BORROWER'S ADDRESS:

**3702 Curve Rd.  
Edinburg, Texas 78542**

LENDER: County of Hidalgo, a political subdivision of the State of Texas

LENDER'S ADDRESS:

County of Hidalgo, Urban County Program  
Owner-Occupied Rehabilitation Loan Program  
427 E. Duranata Ave., Ste. 107  
Alamo, Texas 7516

CONTRACTOR: **Quality Investments**

CONTRACTOR'S ADDRESS:

**519 E. 9<sup>th</sup> St., Ste B.  
Mission, Texas 78572**

NOTE:

Mechanic's Lien Note ("Mechanic's Lien Note") of even date herewith, in the original principal amount of **\$48,769.00**, executed by Borrower, and payable to the order of Contractor, which note has been renewed and extended into a Promissory Note of even date herewith, in the original principal amount of **\$48,769.00**, executed by Borrower, and payable to Lender.

CONTRACT:

Mechanic's Lien Contract and Transfer of Lien of even date herewith, executed by Borrower and Contractor providing for the rehabilitation and/or renovation to the Improvements and (i) granting Contractor liens against the Property to secure payment of the Mechanic's Lien Note; and (ii) transferring such liens to Lender.

SECURITY FOR PAYMENT:

Mechanic's and materialman's lien on the Property granted by Borrower to Contractor in the Mechanic's Lien Contract and Transfer of Lien (the "Mechanic's Lien Contract"), which liens were transferred thereunder to Lender, which Mechanic's Lien Contract and Transfer of Lien is recorded in the Real Property Records of Hidalgo County, Texas, and a deed of trust lien on the Property granted by Borrower for the benefit of Lender in a Deed of Trust ("Deed of Trust") of even date herewith, which Deed of Trust is recorded in the Real Property Records of Hidalgo County, Texas

PROPERTY: See Exhibit "A" attached hereto and made a part hereof for all purposes

IMPROVEMENTS:

Renovation and/or rehabilitation to Borrower's residence located on the Property according to: (i) Plans and Specifications, Timetable and Budget attached hereto as Exhibit "B"; (ii) an Owner-Occupied Rehabilitation Loan Program Contract (the "Rehabilitation Contract") of even date herewith entered into by and between Borrower and Lender; and (iii) the accepted bid submitted to Lender by Contractor.

AMOUNT AVAILABLE FOR CONSTRUCTION: **\$48,769.00**

For good and valuable consideration, the receipt and sufficiency of which are hereby acknowledged, Borrower, Lender and Contractor agree as follows:

1. Purpose and Limitation of Advances.

(a) Subject to the provisions of this Agreement, and in compliance with Subchapter K, Chapter 53, Texas Property Code, Lender will advance funds to Contractor for the benefit of Borrower in the aggregate amount of the Note. Provided Contractor has obtained the performance bond required in Paragraph 1 (b) of this Agreement, Lender will advance the Amount Available for Construction during the course of the construction of the Improvements, in accordance with this Agreement. The Amount Available for Construction will be advanced solely to pay Contractor for costs of labor performed and materials furnished by Contractor pursuant to the Contract.

(b) Contractor may furnish a performance bond ("Bond"), at Contractor's sole cost and expense, to be kept in force throughout the period of this Agreement, in an amount equal to the Amount Available for Construction. The Bond shall: (i) cover Contractor's faithful performance of the Contract, free of liens upon the Property; (ii) name as obligees both Borrower and Lender, jointly and severally; (iii) be written by surety companies qualified to do business in the State of Texas; and (iv) be in such form and with such sureties as the Lender may approve.

(c) Construction advances are to be made by Lender to Borrower for work done.

(d) If Contractor has provided Lender and Borrower the Bond permitted by this Agreement, Contractor may submit a request for 40% of the Amount Available for Construction ("Initial Advance") when 50% of the work related to the Improvements have been completed and Contractor and Borrower have complied with the provisions of Paragraph 3 of this Agreement. A second request for construction advance for 50% of the Amount Available for Construction ("Final Advance") may be submitted when the Improvements have been completed and accepted by Borrower and Lender and Contractor and Borrower have complied with the provisions of Paragraph 4 of this Agreement.

(e) If Contractor has not provided Lender and Borrower the Bond permitted by this Agreement, Contractor may submit a request for 90% of the Amount Available for Construction when the Improvements have been completed and accepted by Borrower and Lender, and Contractor and Borrower have complied with the provisions of Paragraph 4 (except as to the Bond) of this Agreement.

(f) All requests for construction advances shall comply with Subchapter K, Chapter 53, Texas Property Code, and be made on forms approved by Lender. Each construction advance shall be in an amount equal to the Amount Available for Construction times the applicable percentage as determined by Lender and/or its inspectors. Lender may prepare a chart for determining the percentage of completion and the schedule of advances to be made by Lender, and Lender may limit advances according to the schedule based on the percentage of the Improvements that are complete at the time of any request for construction advance.

(g) Whenever in the sole opinion of Lender the cost of completing the Improvements pursuant to the plans and specifications approved by Lender exceeds the total amount of unadvanced loan proceeds, Borrower, at Lender's request, shall pay such excess to the satisfaction of Lender prior to any further advances under the Note.

2. Lender's Payments on Behalf of Borrower. Lender shall make payments for the cost of construction of the Improvements by check payable to the Owner and Contractor, or to Contractor, and in Lender's discretion, following Contractor's default under this Agreement or the Contract, jointly to Contractor and Contractor's subcontractors or suppliers.

3. Conditions to Initial Advance. Lender shall have no obligation to make the Initial Advance of funds to Borrower unless and until Contractor has furnished Borrower and Lender the Bond permitted by this Contract, and the following conditions have been satisfied:

(a) Borrower has executed and delivered to Lender this Agreement, the Contract, the Note, the Deed of Trust, the Owner-Occupied Rehabilitation Loan Program Contract of even date herewith by and between Borrower and Lender, and Affidavit of Commencement and other documents securing the loan evidenced by the Note; and Contractor has executed and delivered to Lender this Agreement, the Contract, an Affidavit of Commencement and other documents securing the loan evidenced by the Note;

(b) Borrower and Contractor have furnished Lender all documents required by Lender to evidence compliance with Subchapter K, Chapter 53, Texas Property Code;

(c) To the extent applicable, Contractor has furnished Lender evidence that Contractor has established a construction account in compliance with Chapter 162, Texas Property Code;

(d) Contractor has provided Lender a copy of the final plans and specifications for the construction of the Improvements acceptable to Lender, along with a timetable and budget for completion of the Improvements as required by this Agreement and the Contractor's accepted bid;

(e) Contractor has provided Lender a copy of the building permit for the Improvements;

(f) Contractor has provided Borrower and Lender a list of all subcontractors used or to be used for completion of the Improvements, and executed partial releases and lien waivers from Contractor and any subcontractors and suppliers who performed work and/or materials at any time in connection with the Improvements, in a form acceptable to Lender, for all amounts to be disbursed to Contractor against the Amount Available for Construction;

(g) Contractor has provided Lender a copy of all insurance policies, which Contractor is required to maintain under the Contract, or in lieu thereof, a certificate of insurance which confirms Contractor has obtained all insurance required under the Contract;

(h) Contractor has provided Lender evidence that Contractor is in compliance with Chapter 416, Texas Property Code; and

(i) Borrower and Contractor have provided Lender such other items as Lender shall reasonably require.

4. Final Advance. The Final Advance (except for retainage, which will be disbursed in accordance with paragraph 5) shall be disbursed at the completion of the Improvements when Contractor has delivered to Lender all documents required under Paragraph 3 and the following:

(a) an affidavit of completion executed by Borrower and Contractor (the "Affidavit of Completion"), a final bills- paid affidavit executed by Contractor (the "Final Bills-Paid Affidavit"), and final waivers of lien and releases executed by Contractor and any subcontractors and suppliers who performed work and/or materials at any time in connection with the Improvements (collectively, the "Releases"), which documents comply with Subchapter K, Chapter 53, Texas Property Code and are acceptable to Lender, together with supporting evidence that: (i) the construction work for the Improvements has been fully completed; and (ii) all bills for labor and material have been paid in full;

(b) Evidence that Borrower and Contractor have complied with all applicable laws pertaining to the location, development, and construction of the Improvements and that all governmental authorities having jurisdiction have approved: (i) the location, development, and construction of the Improvements to the Property; and (ii) all other matters requiring approval by governmental authorities; and

(c) Borrower and Contractor have provided such other items as Lender shall reasonably require.

5. Disbursement of Retainage. The retainage will not be disbursed until: (i) (a) the Releases have been filed in the Real Property Records of Hidalgo County, Texas, (b) the deadline to file an affidavit claiming a lien against the Property in connection with the Improvements (that is, the fifteenth (15<sup>th</sup>) day of the third calendar month after the day the indebtedness accrues) has expired and no such affidavits have been filed, or (c) if any affidavits claiming a lien against the Property in connection with the Improvements have been filed, the claims set forth in such affidavits have been resolved and the affidavits have been released of record; (iii) the Affidavit of Completion and the Final Bills-Paid Affidavit have been filed in the Real Property Records of Hidalgo County, Texas; and (iv) Borrower and Contractor have complied with Paragraph 4 of this Agreement.

6. Inspections. Lender shall be entitled to: (i) use its own personnel; or (ii) to designate an architect, engineer or other third party; to make any inspections or certifications required by Lender, and Lender shall not be required to make any loan advance until Lender has received inspections and certifications satisfactory to it. Prior to each loan advance, and at such other times as Lender may require, either Borrower or Contractor will be required to call for a physical inspection by Lender or other party designated by Lender.

7. Borrower's and Contractor's Additional Obligations. Borrower and Contractor further agree that:

(a) The Improvements will be constructed and fully equipped in a good and workmanlike manner with materials of high quality, using all new materials, strictly in accordance with the plans and specifications approved by Lender, and that the Improvements will comply with: (i) all applicable Housing Quality Standards contained in 24 Code of Federal Regulations, as amended, if the Property is located outside the jurisdiction of a municipality; or (ii) all applicable local building codes and ordinances of the municipality if the Property is located within the jurisdiction of a municipality, unless the municipality has no local building codes and ordinances, in

which event Owner shall comply with all applicable Housing Quality Standards contained in 24 Code of Federal Regulations, as amended;

(b) No changes will be made in the plans and specifications submitted to Lender except on the written approval of the same by Lender;

(c) No extras shall be allowed to any contractor or subcontractor or any change made in any contract or subcontract without the Lender's prior written approval and consent;

(d) Contractor will promptly furnish Lender, at Lender's request, after execution thereof, executed copies of all contracts between Contractor and subcontractors, and of all contracts between Contractor and its suppliers, as well as contracts between subcontractors and their suppliers;

(e) Borrower and Contractor will cooperate with Lender in arranging for inspections by representatives of Lender of the progress of construction from time to time and will promptly comply with Lender's requirements or satisfy any objections regarding construction of the Improvements or the progress thereof;

(f) Borrower and Contractor will not suffer or permit any mechanics' or materialmen's lien claims to be filed or otherwise asserted against the Property and will promptly discharge the same in case of the filing of any claims for lien or proceedings for the enforcement thereof; provided, however, that Borrower shall have the right to contest in good faith and with reasonable diligence the validity of any such lien or claim on furnishing to Lender such security or indemnity as it may require;

(g) Borrower will pay all real estate taxes and assessments of every kind on the Property before the same become delinquent, and Lender may at any time require Borrower to provide evidence that taxes have been paid current;

(h) In the event that Lender shall expend any amount in performance of any of Borrower's covenants or agreements under the Note or any document securing the Note, such amounts shall constitute additional indebtedness secured under the Contract;

(i) All of the personal property, fixtures, attachments, and equipment delivered on, attached to, or used in connection with the construction of the Improvements or the operation thereof will be kept free and clear of all liens, encumbrances, and security interests whatsoever, and Borrower will be the absolute owner of such personal property, fixtures, attachments, and equipment and Contractor and Borrower will, from time to time, furnish Lender with satisfactory evidence of such ownership, including searches of applicable public records;

(j) Borrower and Contractor will comply with their respective obligations under this Agreement and the Contract and with all applicable laws, rules, ordinances and regulations;

(k) Borrower and Contractor will comply with the Special Conditions, if any, set forth in Exhibit "C" attached hereto;

(l) Contractor will pay all premiums on all insurance policies required from time to time during the progress of construction, and furnish to Lender additional and renewal insurance policies with companies, coverage, and amounts satisfactory to Lender; and

(m) Contractor will keep accurate and proper books and records of the construction of the Improvements, and will at all reasonable hours allow Lender or its representative to examine such books and records and all contracts and bills relating to the construction of the Improvements.

(l) Contractor shall not discriminate against any employee or applicant for employment because of sex, race, creed, color, national origin or handicap and shall take affirmative action to ensure that during the application process and during employment applicants and employees are treated without regard to their race, creed, color, national origin or handicap. Such action shall include, but not be limited to hiring and employment, upgrading, demotion or transfer, recruitment or recruitment advertising, layoff or termination, rates of pay or other forms of compensation; and selection for training, including apprenticeship. Contractor shall continuously post in conspicuous places, readily available to employees and applicants for employment, notices to be provided or approved by the County of Hidalgo, setting forth the provisions of this non-discrimination provision and such other notices as may be required by law.

8. Actions For Lender's Benefit Only. **THE AUTHORITY HEREIN CONFERRED ON LENDER AND ANY ACTION TAKEN BY LENDER IN MAKING INSPECTIONS OF THE PROPERTY, PROCURING SWORN STATEMENTS AND WAIVERS OF LIENS, APPROVING CONTRACTS AND SUBCONTRACTS AND APPROVING PLANS AND SPECIFICATIONS WILL BE TAKEN BY LENDER FOR ITS OWN PROTECTION ONLY, AND LENDER SHALL NOT BE DEEMED TO HAVE ASSUMED ANY RESPONSIBILITY TO BORROWER OR ANY OTHER PERSON WITH RESPECT TO ANY SUCH ACTION HEREIN AUTHORIZED OR TAKEN BY LENDER OR WITH RESPECT TO THE PROPER CONSTRUCTION OF THE IMPROVEMENTS, PERFORMANCE OF CONTRACTS OR SUBCONTRACTS BY ANY CONTRACTORS OR SUBCONTRACTORS, OR PREVENTION OF CLAIMS FOR MECHANIC'S LIEN.**

9. Non-Waiver By Lender. No waiver of any breach or default hereunder shall constitute or be construed as a waiver by Lender of any subsequent breach or default or of any breach or default of any other provision. No waiver of any term or provision of this Agreement shall be binding unless executed in writing by the party entitled to the benefit thereof. Pursuit by Lender of any remedies set forth in this Agreement does not preclude pursuit by Lender of other remedies in this Agreement or provided by law.

10. Conflict of Interest. **BORROWER AND CONTRACTOR REPRESENT AND WARRANT TO LENDER THAT, TO THE BEST OF THEIR KNOWLEDGE, NO EMPLOYEE, AGENT, CONSULTANT, OFFICER, OR ELECTED OR APPOINTED OFFICIAL OF LENDER WHO EXERCISES OR HAS EXERCISED ANY FUNCTIONS OR RESPONSIBILITIES WITH RESPECT TO THE ACTIVITIES ASSISTED WITH THE LENDER'S OWNER-OCCUPIED REHABILITATION LOAN PROGRAM OR WHO ARE IN A POSITION TO PARTICIPATE IN A DECISION MAKING PROCESS OR GAIN INSIDE INFORMATION WITH REGARD TO THESE ACTIVITIES, DURING THEIR TENURE OR WITHIN ONE YEAR THEREAFTER, HAS A FINANCIAL INTEREST OR BENEFIT IN THE LOAN RELATED TO THIS AGREEMENT, OR THE PROCEEDS THEREUNDER, EITHER FOR THEMSELVES OR THOSE WITH WHOM THEY HAVE FAMILY OR BUSINESS TIES.**

11. Dispute Resolution. All disputes between Contractor and Borrower regarding the construction project which is the subject of this Agreement, including, but not limited to, all disputes with regard to the Contract and this Agreement, shall, in the first instance, be submitted, in writing, with supporting documentation, within ten (10) days of the incident giving rise to the dispute, to Lender's program director having responsibility for the Lender's owner-occupied rehabilitation loan program for resolution. Except for good cause shown, any dispute not submitted within such ten (10) day period shall be deemed waived. While a dispute is pending, Contractor and Borrower shall otherwise proceed to perform all obligations under the Contract and this Agreement not otherwise in dispute.

12. Sole and Only Agreement. This Agreement and its exhibits and the instruments executed in connection therewith constitute the sole and only agreement of the parties hereto and supersedes any prior understandings or written or oral agreements between the parties respecting the within subject matter.

13. Severability. If one or more provisions of this Agreement are held to be unenforceable under applicable law, such provisions shall be excluded from this Agreement and the balance of this Agreement shall be interpreted as if such provisions were so excluded and shall be enforceable in accordance with its terms.

14. Interpretation. No provision of this Agreement will be interpreted in favor of, or against, any of the parties hereto by reason of the extent to which any such party or its counsel participated in the drafting thereof or by reason of the extent to which any such provision is inconsistent with any prior draft hereof or thereof. In the event of a conflict between this Agreement, the Mechanic's Lien Contract and/or the Rehabilitation Contract, the provisions in the document containing the most stringent requirement for the matter in dispute shall control

15. Jurisdiction and Venue. The parties agree that any suit, action or proceeding brought by a party against the other in connection with or arising from this Agreement ("Judicial Action") shall be brought only in any United States Federal or Texas state court located in Hidalgo County,

Texas and the parties hereby consent to the exclusive jurisdiction of such courts (and the appropriate appellate courts) in any such Judicial Action and waives any objection to venue laid therein. If either party is a prevailing party in a Judicial Action, such party is entitled to recover from the non-prevailing party all costs of such proceeding and reasonable attorney's fees.

16. General Provisions. This Agreement:

- a. may not be assigned by Owner or Contractor without the prior written consent of County;
- b. may not be amended or modified, in whole or in part, unless such amendment or modification is executed in writing by both parties;
- c. binds and inures to the benefit of the parties and their respective heirs, successors and permitted assigns; and
- d. is for the sole benefit of the parties hereto and their respective heirs, successors and permitted assigns. Nothing herein shall give, or be construed to give, any legal or equitable rights hereunder to any other person or entity other than the parties hereto and their respective heirs, successors and permitted assigns.

NOTICE

**ANY HOLDER OF THIS CONSUMER CREDIT CONTRACT IS SUBJECT TO ALL CLAIMS AND DEFENSES WHICH THE DEBTOR COULD ASSERT AGAINST THE SELLER OF GOODS OR SERVICES OBTAINED PURSUANT HERETO OR WITH THE PROCEEDS HEREOF. RECOVERY HEREUNDER BY THE DEBTOR SHALL NOT EXCEED AMOUNTS PAID BY THE DEBTOR HEREUNDER.**

**IMPORTANT NOTICE: YOU AND YOUR CONTRACTOR ARE RESPONSIBLE FOR MEETING THE TERMS AND CONDITIONS OF THIS CONTRACT. IF YOU SIGN THIS CONTRACT AND YOU FAIL TO MEET THE TERMS AND CONDITIONS OF THIS CONTRACT, YOU MAY LOSE YOUR LEGAL OWNERSHIP RIGHTS IN YOUR HOME. KNOW YOUR RIGHTS AND DUTIES UNDER THE LAW.**

**RESIDENTIAL CONSTRUCTION LIABILITY ACT (RCLA) NOTICE**

**This contract is subject to Chapter 27 of the Texas Property Code. The provisions of that chapter may affect your right to recover damages arising from the performance of this contract. If you have a complaint concerning a construction defect arising from the performance of this contract and that defect has not been corrected through normal warranty service, you must provide the notice required by Chapter 27 of the Texas Property Code to the contractor by certified mail, return receipt requested, not later than the 60th day before the date you file suit to recover damages in a court of law or initiate arbitration. The notice must refer to Chapter 27 of the Texas Property Code and must describe the construction defect. If**

requested by the contractor, you must provide the contractor an opportunity to inspect and cure the defect as provided by Section 27.004 of the Texas Property Code.

**BORROWER:**

---

**Irma Aleman**

**YOU, THE OWNER, MAY CANCEL THIS TRANSACTION AT ANY TIME BEFORE MIDNIGHT OF THE THIRD BUSINESS DAY AFTER THE DATE OF THIS TRANSACTION. SEE THE ATTACHED NOTICE OF CANCELLATION FORM FOR AN EXPLANATION OF THIS RIGHT.**

**LENDER:**

COUNTY OF HIDALGO, a political subdivision of the State of Texas

---

**By: Diana R. Serna**  
**Its: Director of Urban County Program**

**CONTRACTOR:**

---

**By: Emilio Villanueva**  
**Its: Quality Investments**

**APPROVED AS TO FORM**  
**Atlas & Hall, L.L.P.**  
**By: Steve Crain**  
**Date: June 19, 2013**

STATE OF TEXAS           §  
  §  
COUNTY OF HIDALGO   §

This instrument was acknowledged before me on this \_\_\_\_\_ day of \_\_\_\_\_, by **Diana R. Serna, Director of Urban County Program of the County of Hidalgo**, a political subdivision of the State of Texas, on behalf of said political subdivision.

\_\_\_\_\_  
NOTARY PUBLIC, STATE OF TEXAS

STATE OF TEXAS           §  
  §  
COUNTY OF HIDALGO   §

This instrument was acknowledged before me on this **30<sup>th</sup>** day of **June, 2014**, by **Irma Aleman**.

\_\_\_\_\_  
NOTARY PUBLIC, STATE OF TEXAS

STATE OF TEXAS           §  
  §  
COUNTY OF HIDALGO   §

This instrument was acknowledged before me on this **30<sup>th</sup>** day of **June 2014**, by **Emilio Villanueva, Owner of the Quality Investments, a Contractor of the State of Texas**, on behalf of said **Hidalgo County**.

\_\_\_\_\_  
NOTARY PUBLIC, STATE OF TEXAS

**YOU MAY CANCEL THIS TRANSACTION, WITHOUT ANY PENALTY OR OBLIGATION, WITHIN THREE BUSINESS DAYS FROM THE ABOVE DATE.**

**IF YOU CANCEL, ANY PROPERTY TRADED IN, ANY PAYMENTS MADE BY YOU UNDER THE CONTRACT OR SALE, AND ANY NEGOTIABLE INSTRUMENT EXECUTED BY YOU WILL BE RETURNED WITHIN TEN BUSINESS DAYS FOLLOWING RECEIPT BY THE MERCHANT OF YOUR CANCELLATION NOTICE, AND ANY SECURITY INTEREST ARISING OUT OF THE TRANSACTION WILL BE CANCELED.**

**IF YOU CANCEL YOU MUST MAKE AVAILABLE TO THE MERCHANT AT YOUR RESIDENCE, IN SUBSTANTIALLY AS GOOD CONDITION AS WHEN RECEIVED, ANY GOODS DELIVERED TO YOU UNDER THIS CONTRACT OR SALE; OR YOU MAY IF YOU WISH, COMPLY WITH THE INSTRUCTIONS OF THE MERCHANT REGARDING THE RETURN SHIPMENT OF THE GOODS AT THE MERCHANT'S EXPENSE AND RISK.**

**IF YOU DO NOT AGREE TO RETURN THE GOODS TO THE MERCHANT OR IF THE MERCHANT DOES NOT PICK THEM UP WITHIN TWENTY DAYS OF THE DATE OF YOUR NOTICE OF CANCELLATION, YOU MAY RETAIN OR DISPOSE OF THE GOODS WITHOUT ANY FURTHER OBLIGATION.**

**TO CANCEL THIS TRANSACTION, MAIL OR DELIVER A SIGNED AND DATED COPY OF THIS CANCELLATION NOTICE OR ANY OTHER WRITTEN NOTICE, OR SEND A TELEGRAM, TO EMILIO VILLANUEVA, QUALITY INVESTMENTS, AT 519 E. 9<sup>TH</sup> ST., STE .B, MISSION, TEXAS 78572 NOT LATER THAN MIDNIGHT OF JULY 3, 2014.**

---

I HEREBY CANCEL THIS TRANSACTION.

Dated: \_\_\_\_\_.

**OWNER:**


\_\_\_\_\_  
**Irma Aleman**

**EXHIBIT "A"**  
**LEGAL DESCRIPTION OF THE PROPERTY**

**A tract of land containing (0.21 ) of one acre situated in Hidalgo County, Texas and also being a part or portion of Lot (26), YOCUM-HALL SUBDIVISION, (Unrecorded), a re-subdivision of Lot 14, Block 63, ALAMO LAND AND COMPANY SUBDIVISION, Hidalgo County Texas.**

**EXHIBIT "B"**  
**PLANS AND SPECIFICATIONS,**  
**TIMETABLE**  
**AND**  
**BUDGET**

ALEMAN RESIDENCE

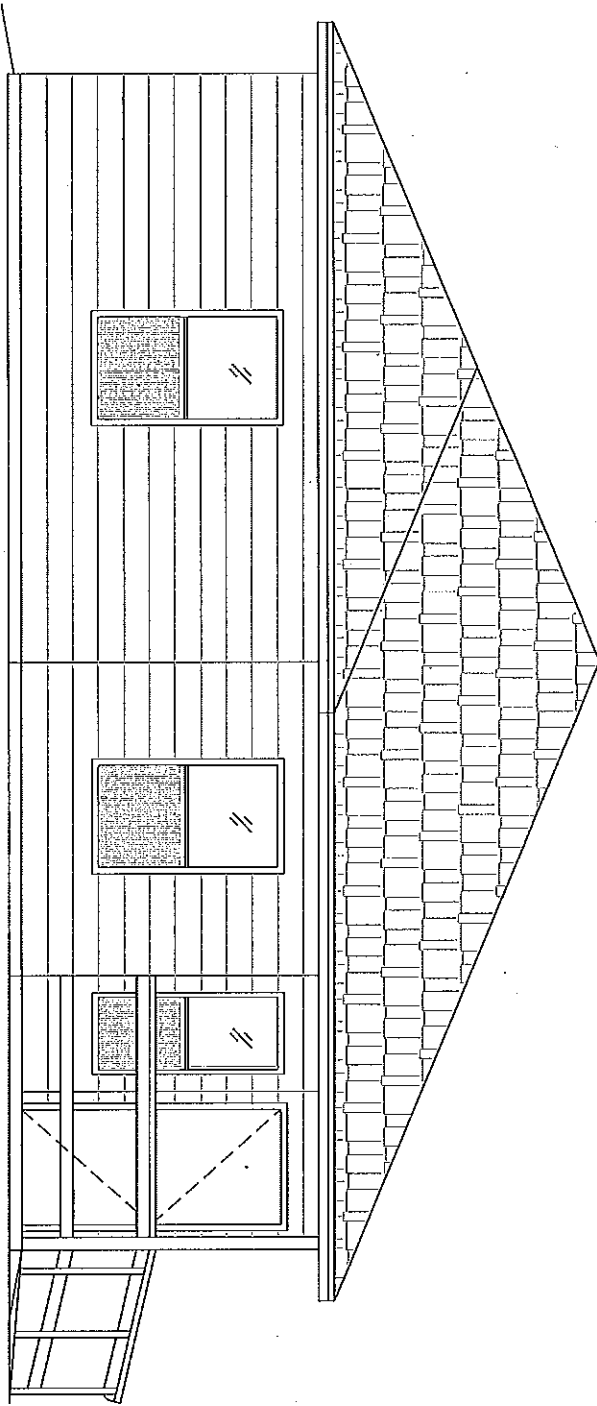

IRMA ALEMAN

3702 CURVE RD - EDINBURG

956-~~207-0944~~

956-562-7440

URBAN COUNTY PROGRAM

427 E. DURANTA STE 107 - ALAMO


(956) 787-8127

URBAN COUNTY PROGRAM  
OWNER OCCUPIED HOUSING REHABILITATION PROGRAM

IRMA ALEMAN  
3702 CURVE RD - EDINBURG

TOTAL AREA  
1036 SQ. FT.

YOKUM HALL N1/5 88' LOT 26 R / S LOT 14 BLK 65  
 ALAMO LAND & SUGAR CO 0.2 CR 016AC NET

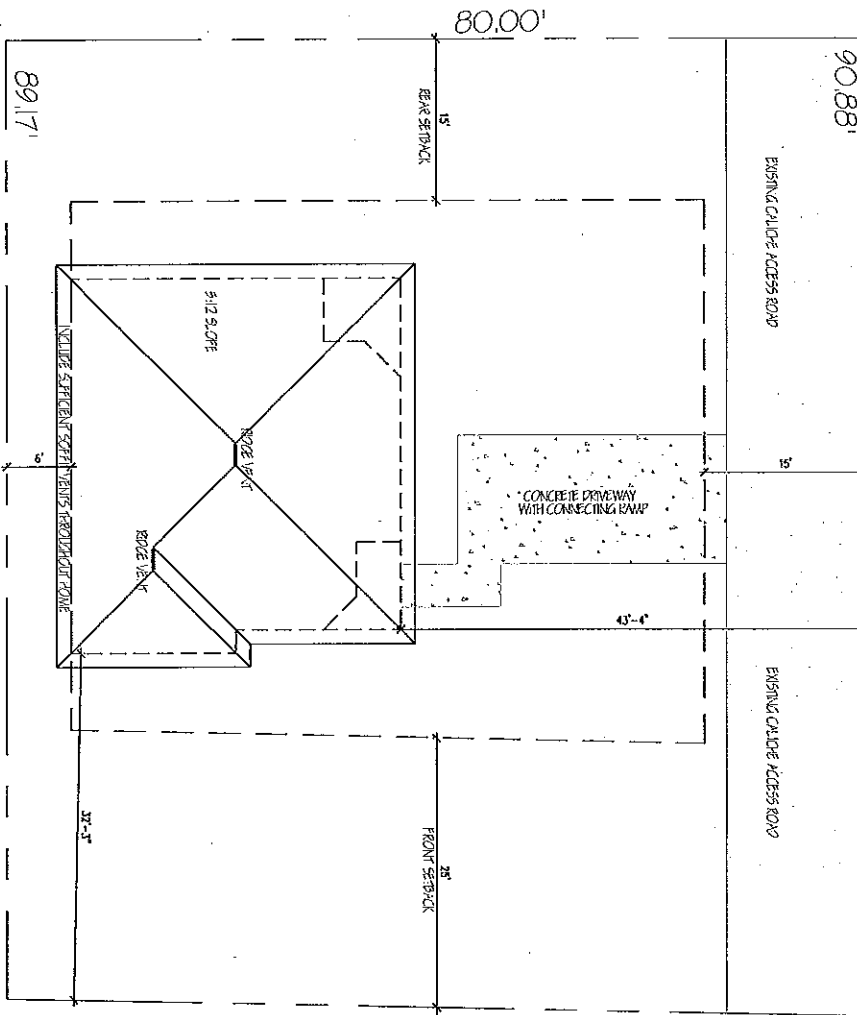

**NOTE:**  
 Please verify with city/ county on setbacks and for any requirements regarding sidewalk, driveway, landscaping, and any other obligations as per city regulations/ ordinances. It is the responsibility of the Contractor to locate the rods and string the property. To avoid any problems it is now required and the responsibility of the Contractor to order a property survey by professional engineer...

Also, any house that is made for handicap accessibility WILL ALWAYS require driveway with connecting sidewalk to ramp.


Remember to provide 6" of landscape dirt around house with sufficient grass seed up to 10' of perimeter.  
 In addition, remember to replace septic tank if needed and is more than 10 yrs old.

1

ROOF / PLOT PLAN

XREF SCALE: N.T.S.

URBAN COUNTY PROGRAM OWNER OCCUPIED HOUSING REHABILITATION PROGRAM		
IRMA ALEMAN 3702 CURVE RD - EDINBURG, TX	LIVING AREA 1035 SQ. FT.	
PAGE 2		

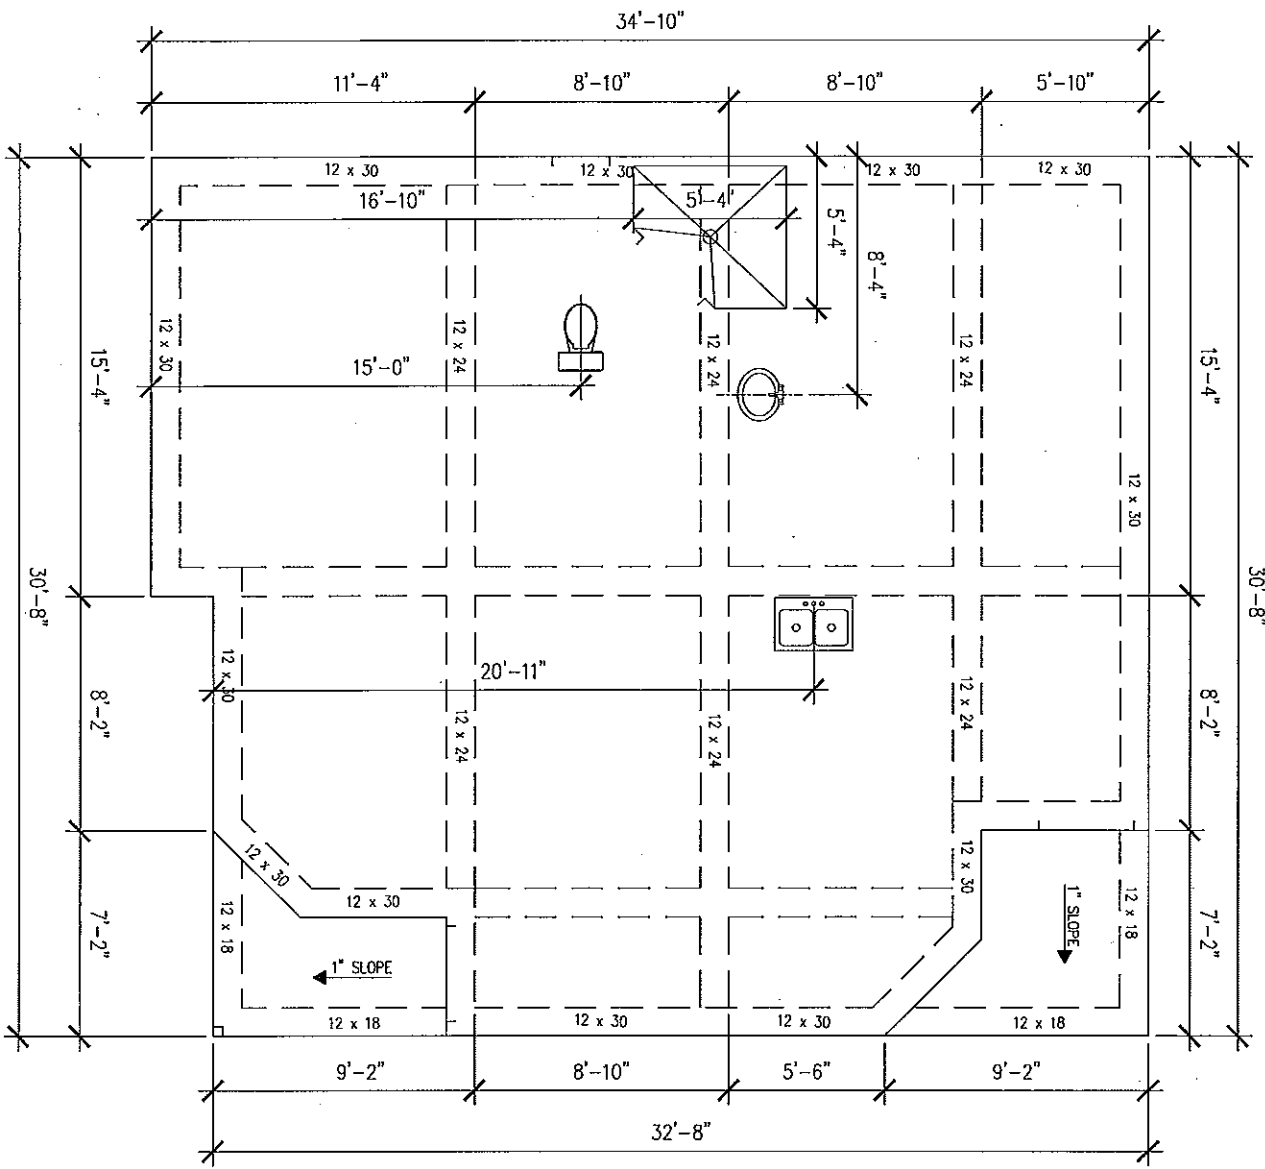


- GENERAL NOTES**
- 4" THICK SLAB ON GRADE W/ #3 BARS @ 16" O.C. EACH WAY AT MID-DEPTH OF SLAB OVER 6 MIL VISCOUS OVER APPROVED COMPACTED FILL
  - EXTERIOR BEAMS TO BE 12"x30" WITH 4 #5 BARS CONT. TOP & BOTTOM WITH #3 STRIPES AT 24" O.C. AND A MIN. OF 6" IN DEPTH TO UNDISTURBED SOIL.
  - INTERIOR BEAMS TO BE 12"x24" WITH 4 #5 BARS CONT. TOP & BOTTOM WITH #3 STRIPES AT 24" O.C. AND A MIN. OF 6" IN DEPTH TO UNDISTURBED SOIL.
  - CORNER BARS AT ALL CORNERS & INTERSECTIONS 2"x2" - #5 APPLY 6x6 #6 WIRE MESH AT SIDEWALKS AND DRIVEWAYS.
  - INSTALL ANCHOR BOLTS AT PERIMETER AT 4' O.C.
  - USE ONLY COMPACTED SELECTED FILL DIRT, FINISH FLOOR TO BE 18" FROM TOP OF CURB UNLESS OTHERWISE NOTED.

**GENERAL NOTES**


-INTERIOR BEAMS TO BE 12"x24" WITH 4 #5 BARS CONT. TOP & BOTTOM WITH #3 STRIPES AT 24" O.C. AND A MIN. OF 6" IN DEPTH TO UNDISTURBED SOIL.

**B-INTERIOR BEAM**

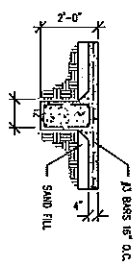

-EXTERIOR BEAMS TO BE 12"x30" WITH 4 #5 BARS CONT. TOP & BOTTOM WITH #3 STRIPES AT 24" O.C. AND A MIN. OF 6" IN DEPTH TO UNDISTURBED SOIL.

**A-EXTERIOR BEAM**


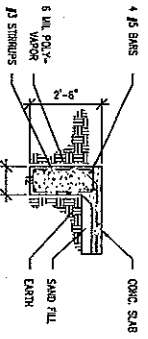


URBAN COUNTY PROGRAM  
OWNER OCCUPIED HOUSING REHABILITATION PROGRAM

IRMA ALEMAN  
3702 CURVE RD - EDINBURG, TX

TOTAL AREA  
1035 SQ. FT.



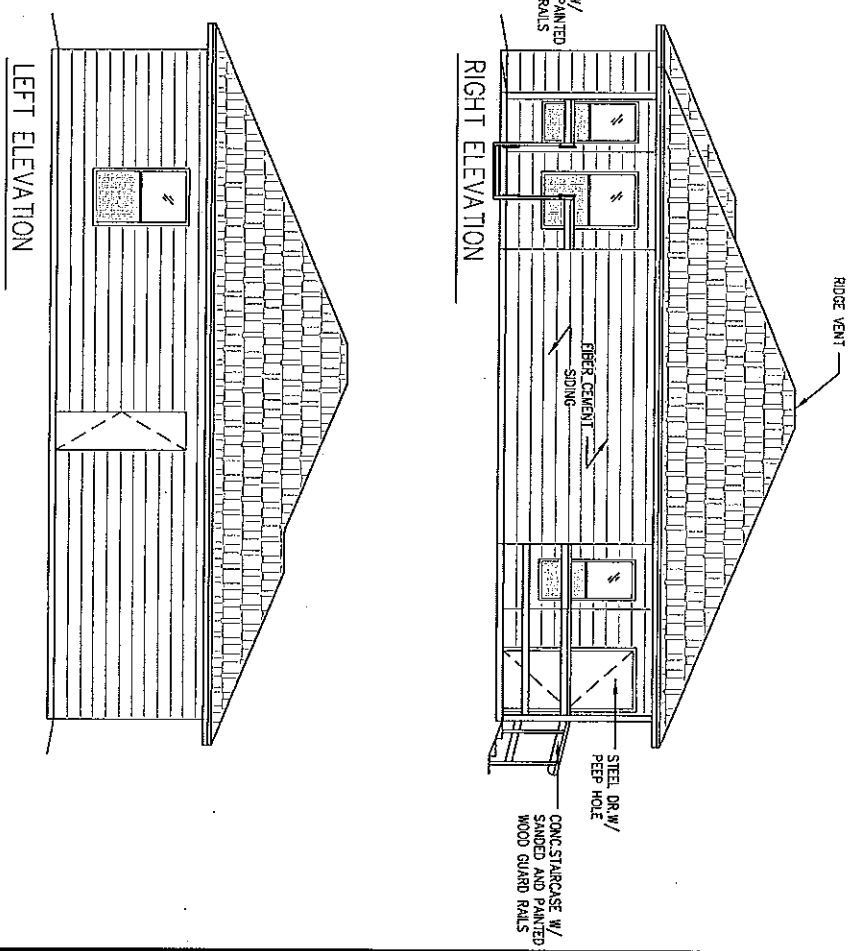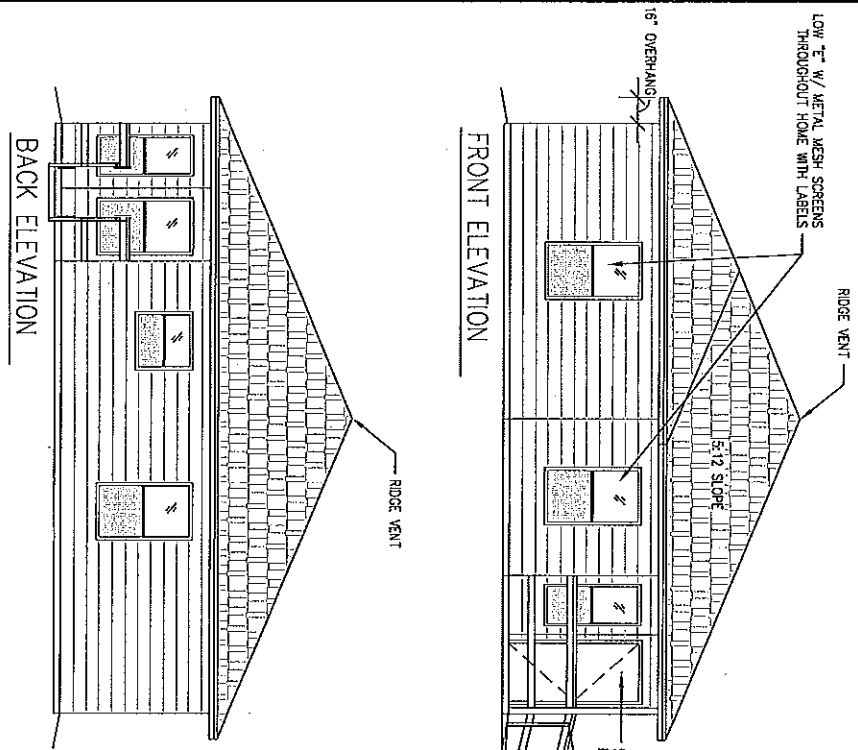

URBAN COUNTY PROGRAM OWNER OCCUPIED HOUSING REHABILITATION PROGRAM	IRMA ALEMAN 3702 CURVE RD - EDINBURG, TX	TOTAL AREA 1035 SQ. FT.
PAGE 5		

OWNER (S) IRMA ALEMAN CASE NO: 110 85-14-D1 DATE: 5-20-14 ADDRESS: 3702 CURVE RD - EDINBURG PHONE 956-207-0944 BY: Mo Guerra

## SPECIFICATIONS

### 1. FOUNDATION WORK:

BUILD A NEW CONCRETE FOUNDATION TO COMPLY WITH PLANS. SPECS CITY AND / COUNTY REQUIREMENTS. CW PROJECTS TO BE 18" ABOVE CENTER LINE OF STREET OR 18" ABOVE NATURAL GROUND. WHICHEVER IS GREATER. PROVIDE CONCRETE SLAB FOR A/C UNIT & A MIN. OF 12 X 25 CONC. DRIVEWAY THAT MUST HAVE ACCESS TO STREET.

### 2. PLUMBING GENERAL: (SEE SPECS)

- ALL PLUMBING ROUGH SHALL BE AS FOLLOWS:
  - WATER SUPPLY TO HOUSE SHALL HAVE A 1/2" CUTOFF VALVE BEFORE ENTRY TO HOUSE.
  - INTERIOR WATER SUPPLY LINES FOR HOUSE SHALL BE ALL NEW FLEX PIPE OF APPROPRIATE DIAMETER.
  - NEW PVC PIPES AND FITTINGS:
  - OF 1" MINIMUM DIAMETER FOR ALL EXTERIOR WATER SUPPLY LINES BELOW GROUND.
  - OF APPROPRIATE DIAMETER FOR DWV (DRAIN, WASTE, AND VENTS).
  - SEWER CONNECTION SHALL HAVE (1) PLASTIC PVC SEWER CLEAN OUT.
- ALL PLUMBING FINISH SHALL BE AS FOLLOWS:
- RELATED PLUMBING ITEMS:
  - (2) EXT. HOSE BRASS BID FAUCETS WITH INSULATION COVERS
  - 1/2" CUTOFF VALVES WITH ESCUTCHEONS FOR ALL FIXTURES.
  - PROPER WATERPROOF RESISTANT PLUMBING SEALANT FOR ALL DRAINS AND SINK PERIMETERS
  - ALL OTHER RELATED PLUMBING
  - NEW KITCHEN SINK W/ RELATED PLUMBING & FAUCETS
  - NEW VANITY SINK WITH RELATED PLUMBING & FAUCETS
  - NEW 17" TOILET OF MATCHING COLOR
  - BUILT IN TUBLE HANDICAP ACCESSIBLE SHOWER WITH FAUCETS, REMOVED SHOWER HEAD & 3" RAINLESS STEEL GRAB BARS, INSTALLED OVER DAMP RESISTANT SHEETROCK. ENTRANCE MUST HAVE A WIDE OPENING OF 36" MIN.
  - FIBER GLASS TUB-SHOWER FOR 2ND BATHROOMS UNLESS OTHERWISE NOTED INSTALLED OVER DAMP RESISTANT SHEETROCK
  - INCLUDE BUILT IN MEDICINE CABINET/STONEL RACKS/T.P. DISPENSER/ TOOTHBRUSH & SOAP HOLDER, & SHOWER ROD WATER HEATER INSTALLED AS PER MANUFACTURERS SPECS. (GAS OR ELECTRIC AS PER OWNER REQUEST)

### OTHER RELATED ITEMS:

- RANGE CONNECTIONS AS PER OWNERS REQUEST.
- 4" DRYER EXHAUST VENT WITH INFILTRATION FOAM AROUND IN WALL WASHING MACHINE BOX, WITH BRASS FAUCETS & RELATED PLUMBING.
- HOOK UP ALL DRAINAGE LINES TO CITY SEWER SYSTEM IF AVAILABLE. SEE CITY FOR INFORMATION. REPAIR ALL SEPTIC TANKS THAT ARE OLDER THAN 10 YRS OLD BY A LICENSED PROFESSIONAL SEPTIC TANK INSTALLER. (PROVIDE COPIES OF INVOICE AND HEALTH DEPT. APPROVAL)

### 3. INTERIOR/EXTERIOR WALLS & CEILING:

- ALL INTERIOR AND EXTERIOR WALL FINISHING.
- 2x4" #2 OR BETTER FOR USE IN SOLE PLATES (TREATED LUMBER)
- DOUBLE TOP PLATES

- 92 5/8" PRE-CUT STUDS @ 16" O.C.
- WINDOW SILLS
- CEILING JOIST CHAIN BLOCKING @ 48" O.C.
- 2x6" #2 OR BETTER FOR USE IN:
- WINDOW & DOOR HEADERS WITH 1/2" SPACER.
- CEILING JOIST @ 16" O.C
- INSTALL BOOT TIES IN EVERY CORNER OF THE HOUSE ALONG WITH HURRICANE TIES ON BOTH BOTTOM AND TOP PLATES OF EVERY OTHER JOISTS

### 4. ROOF/PORCH/CANOPY (SLOPE=6/12)

- ALL EXTERIOR CEILING COVERINGS:
- 3/8" CD EXTERIOR PLYWOOD FOR PORCH CEILINGS.
- ALL INTERIOR WALL & CEILING COVERINGS.
- 1/2" SHEETROCK FINISHED AS PER SPECS.
- 1/2" DAMP RESISTANT SHEETROCK FOR BATH AREAS (SHOWER AND SINK WALLS).
- ALL INTERIOR WALLS SHALL HAVE ORANGE PEEL TEXTURE. ALL EXTERIOR TRIMMINGS SHOULD CONSIST OF CEDAR WOOD.

### 5. INSULATION:

- ROOF SHALL HAVE:
- A HIPGABLE STYLE ROOF WITH 16" OVERHANGS.
- A HIPGABLE STYLE FRONT PORCH AS PER PLANS.
- PORCH COLUMNS MUST BE TREATED LUMBER & FASTENED TO CONCRETE WITH REQUIRED ANCHORS & BOLTS.
- AN ADEQUATE COMBINATION OF RIDGE & SOFT VENTS WITH AIR CHUTES.
- ADEQUATE RAIN GUTTERS WITH DOWN SPOUTS AROUND ALL EXITS AND ENTRANCES.
- MIN. 30YR COMPOSITION SHINGLES TO BE OF LIGHT COLOR (no black shingles)

### 6. INTERIOR FINISH:

- ALL LIVING AREA, CEILINGS WITH BLOWN IN INSULATION TO AN R-40 FACTOR (need a combined R-30 & R-10 to meet requirement. Rules to be installed every 300 sq ft & visible during 50% inspection)
  - INFILTRATION FOAM SHALL BE USED AROUND ALL WINDOWS, WIRES, PLUMBING, ELECTRICAL, 2X4 BOTTOM PLATES, AND ALL PENETRATED AREAS.
  - ALL PERIMETER WALLS WITH R-15 F.G. BATT.
  - ALL EXTERIOR SPES EXPOSED TO WEATHER.
- ALL TRIM SHALL BE INSTALLED AS PER SPECS. ALL PAINT SHALL BE APPLIED AS PER SPECS (2 COATS MIN. OR UNTIL COLOR IS EVEN THROUGHOUT THE HOME). PAINT COMPATIBLE IN QUALITY TO SHERWIN WILLIAMS. ALLOW A VARIETY OF DIFFERENT COLORS FOR CLIENT TO CHOOSE FROM. (2 COLOR CHOICE MAX).

### 7. EXTERIOR FINISH:

- PAINT ENTIRE HOUSE AS PER SPECS WITH PAINT COMPARABLE IN QUALITY TO SHERWIN WILLIAMS PRIMER TO BE OIL BASED & PAINT MUST BE EQUIVALENT TO A-100 (2 COLOR CHOICE MAX).

### 8. SIDING:

THE SIDING SHALL BE 5/16" FIBER CEMENT WITH ALL CEDAR TRIM TO ENTER HOUSE TO BE INSTALLED AS PER MANUFACTURERS SPECIFICATIONS

### 9. WINDOWS:

SHALL BE NEW LOW-E DOUBLE PANE INSULATED ALUMINUM WINDOWS. SIZE AS PER PLAN. LABELS MUST REMAIN ON WINDOWS UNTIL FINAL INSPECTION IS APPROVED.

### 10. CABINETS GENERAL:

- BUILD AND/OR INSTALL NEW KITCHEN CABINETS TO INCLUDE:
- A RANGE CABINET
- A KITCHEN BATHROOM FORMICA COUNTER TOP OF MATCHING COLOR.
- BUILD AND/OR INSTALL A NEW VANITY CABINET FOR BATHROOM WITH FORMICA TO MATCH LAVATORY, SINK, AND WALLS.
- ALL CABINETS PIECES MUST BE NEW AND COMPLETE AND BUILT TO PROFESSIONAL STANDARDS.

### 11. FLOOR, SUBFLOOR, & FINISH FLOORING:

APPLY MATCHING VCT FLOOR TILE THROUGHOUT ENTIRE HOUSE FLOORS.

### 12. ELECTRICAL GENERAL

- ALL ELECTRICAL INSTALLATIONS & WORK AS PER ELECTRICAL CODE WITH THE FOLLOWING CONDITIONS:
- PROVIDE RANGE OUTLET AS PER OWNERS REQUEST.
- PROVIDE APPROPRIATE WASHER & DRYER CONNECTION.
- (2) 52" CEILING FANS (CEILING HUGGER STYLE) COMPATIBLE IN QUALITY TO THE HUBNER BRAND. THE CONTRACTOR SHALL ALLOW 1/2" X 20" FOR MATERIAL LOCATION AS PER OWNERS REQUEST.
- INSTALL GFCI OUTLETS IN BATHROOMS, KITCHEN, AND EXTERIOR WALLS.
- EACH ELECTRICAL PANEL OR BREAKERBOX, LIGHT SWITCH, & THERMOSTAT NO HIGHER THAN 48" ABOVE FLOOR.
- EACH ELECTRICAL PLUG TO BE 18" ABOVE THE FLOOR.
- AIR OUTLETS WITHIN 6" FROM KITCHEN OR BATHROOM SINKS MUST BE GFCI.

### 13. RANGE HOOD:

INSTALL A RANGE TO FIT OWNERS RANGE SIZE (30" OR 36").

### 14. BATHROOM ACCESSORIES:

ALL ACCESSORIES & BUILT IN MEDICINE CABINETS, INCLUDE CURTAIN ROD & PLASTIC THRESHOLD TO HELP PREVENT ESCAPING WATER FROM SHOWER. INSTALL SINK AND CABINET ABOVE TOILET WHEN INDICATED. (ALSO INCLUDE TOILET PAPER, TOOTHBRUSH AND SOAP HOLDERS)

### 15. ACCESS FOR HOMES WITH PHYSICAL DISABILITIES:

INSTALL ONE CONC. RAMP AS PER OWNERS REQUEST THAT CONNECTS WITH 12" X 20" 25' DRIVEWAY & STEPS WITH SANDED & PAINTED HANDRAILS. BATHROOM MUST ACCOMMODATE STAINLESS STEEL GRAB BARS WHERE INDICATED IN PLANS

### 16. HEATING & A/C:

PROVIDE & INSTALL AN APPROPRIATE SEER CENTRAL AIR CONDITIONING COMPATIBLE IN QUALITY TO A CARRIER BRAND UNIT FOR THE ENTIRE HOUSE. INCLUDE DIGITAL THERMOSTAT.

### 17. SMOKE DETECTORS:

INSTALL A SMOKE DETECTOR INSIDE EACH SLEEPING ROOM, OUTSIDE SLEEPING ROOMS, ALL WIRED IN SERIES.

### 18. GENERAL NOTES:

**CONTRACTOR IS RESPONSIBLE FOR:**

- YOUR BID TO INCLUDE ANY COST RELATED TO REQUIREMENTS FROM CITY. CHANGE ORDERS FOR THIS PARTICULAR PURPOSE WILL NOT BE ACCEPTED OR PROCESSED TO CORRECT THE ABOVE MENTIONED. YOUR BID TO INCLUDE ANY COST RELATED TO RES-CHECK & ENERGY COMPLIANCE REQUIREMENTS & SURVEYS.
  - THE DEMOLISH AND DISPOSAL EXISTING STRUCTURE. ELEVATIONS
  - PROVIDE 6" OF LANDSCAPE DIRT AROUND THE HOUSE ALONG WITH SUFFICIENT GRASS SEEDS UP TO 10' OF PERIMETER.
  - PROVIDING THE APPROPRIATE ELECTRICAL AND/OR GAS CONNECTIONS FOR RANGE AS PER APPLICANTS REQUEST AND ACCORDING TO APPLICABLE PLUMBING/ELECTRICAL CODE.
  - PROVIDE PHONE JACKS & CABLE CONNECTIONS IN EVERY BRN & LIVING SPACE. KITCHEN PHONE IF REQUESTED.
  - PROVIDE TREATMENT PRE-TREATMENT TO ENTIRE HOUSE. OBTAINING, DISPLAYING, AND SUBMITTING ALL PROPER PERMITS & INSPECTIONS.
  - ALL CONTRACTORS WILL BE RESPONSIBLE FOR ANY ADDITIONAL PLANS, SPECIFICATIONS AND/OR DETAILS THAT ARE REQUIRED BY CITIES OR COUNTY AT THE TIME OF OBTAINING PERMITS (WINDOW, SURVEYS)
  - PROVIDE AND INSTALL PRODUCT SIGNS AT EACH CONSTRUCTION SITE
  - CONTRACTOR IS RESPONSIBLE FOR SUPPLYING PORT A POTTY THROUGHOUT CONSTRUCTION PROCESS & REMOVING DEBRIS AND GARBAGE WEEKLY.
  - ALL UOP HOMES MUST COMPLY WITH TEXAS GOVERNMENT CODE §2306.514, TEXAS & INTERNATIONAL BUILDING CODES 2012
- THE HOMEOWNER SHALL BE RESPONSIBLE FOR:**
- REMOVE AND DISPOSE OF ALL DEBRIS ON SITE BEFORE THE BEGINNING OF CONSTRUCTION, INCLUDING BUT NOT LIMITED TO TREES, ABANDONED VEHICLES, OLD LUMBER, ETC.
  - MAKING NECESSARY DEPOSITS FOR ANY UTILITIES TO BE CONNECTED TO THE NEW DWELLING.

I HAVE READ AND FULLY AGREE WITH THE WRITE-UP AND PLANS AS PRESENTED TO ME

NAME OF APPLICANT

TIME TABLE

ACTIVITY	DATE(S)
Contract Signing	June 30, 2014
Demolition	July 9, 2014
Construction Start	July 10, 2014
Anticipated Draws	After 50% construction completion After 100% construction completion 30 days after construction completion
End Construction	October 5, 2014

BUDGET

	Total Cost
Pre-Development	\$ 0.00
Acquisition	\$ 0.00
Demolition/Construction	\$48,769.00
Other Costs:	\$ 0.00
<b>TOTAL PROJECT COSTS</b>	<b>\$48,769.00</b>

**EXHIBIT "C"**  
**SPECIAL CONDITIONS**

**None.**