



AIA Document G714™ - 2007

Construction Change Directive

PROJECT: <i>(Name and address)</i> Hidalgo County Remodel Old Admin Bldg 100 E Cano Edinburg, Texas 78539	DIRECTIVE NUMBER: 007	OWNER <input checked="" type="checkbox"/>
TO CONTRACTOR: <i>(Name and address)</i> D Wilson Construction P.O. Box 3455 McAllen, Texas 78502	DATE: October 8, 2014	ARCHITECT <input checked="" type="checkbox"/>
	CONTRACT FOR: General Construction	CONSULTANT <input checked="" type="checkbox"/>
	CONTRACT DATED: October 23, 2012	CONTRACTOR <input checked="" type="checkbox"/>
	ARCHITECT'S PROJECT NUMBER:	FIELD <input type="checkbox"/>
		OTHER <input type="checkbox"/>

You are hereby directed to make the following change(s) in this Contract:

(Describe briefly any proposed changes or list any attached information in the alternative.)

PROVIDE LABOR AND MATERIALS FOR WORK DESCRIBED BY RFP 003.1 & RFP 022

1. ADD: RFP 003.1/CR#68: Hall 197, Additional Wall Furr Out: Add to Contract the amount of\$552.00
 2. ADD: RFP 022/CR#65: CCMR T.V. Monitor Mounting Walls: Add to Contract the amount of\$1,226.00
- APPLY CREDIT FOR ITEMS 3 AND 4 BELOW TO PROJECT BETTERMENT ALLOWANCE.
3. CREDIT: RFP 016.1 (CR#67) Revised Ceiling in County Judge's Office: Credit Contract the Amount of.....\$840.00
 4. CREDIT: ROOF WORK: Deleted HVAC Roof Repairs by General Contractor.....\$5,000.00
CR# 67 R-1 TW CR# 54 BW

PROPOSED ADJUSTMENTS

1. The proposed basis of adjustment to the Contract Sum or Guaranteed Maximum Price:

- Lump Sum of \$ 1,778.00
- Unit Price of \$ per
- As provided in Section 7.3.3 of AIA Document A201™-2007
- As follows:
APPLY THE SUM OF \$5,840.00 TO PROJECT BETTERMENT ALLOWANCE.

2. The Contract Time is proposed to N/A . The proposed adjustment, if any, is N/A
(0) days.

When signed by the Owner and Architect and received by the Contractor, this document becomes effective IMMEDIATELY as a Construction Change Directive (CCD), and the Contractor shall proceed with the change(s) described above.

Contractor signature indicates agreement with the proposed adjustments in Contract Sum and Contract Time set forth in this CCD.

Alcocer Garcia Associates, Inc.
ARCHITECT *(Firm name)*
1333 E Jasmine
McAllen, Texas 78501
ADDRESS

County of Hidalgo
OWNER *(Firm name)*
2802 S Business Highway 281
Edinburg, Texas 78539
ADDRESS

D Wilson Construction Company
CONTRACTOR *(Firm name)*
P O Box 3455
McAllen, Texas 78502
ADDRESS

George A Garcia
BY *(Signature)*
George A Garcia
(Typed name)
10-9-14
DATE

Ramon Garcia
BY *(Signature)*
Ramon Garcia, County Judge
(Typed name)
DATE

Bill Wilson
BY *(Signature)*
Bill Wilson
(Typed name)
10-10-14
DATE

September 22, 2014

**REQUEST FOR PROPOSAL
003.1
NORTHWEST SECOND FLOOR
HALL 197 DRYWALL FURR DOWN**

Mr. Ornelas;

Per today's Project Meeting, resubmit Change Request #64 to address the furr down at the north end of Hall 197 only.

Alcocer Garcia Associates, Inc.

Eduardo Alcocer

Eduardo Alcocer


Alceter Garcia Associates, Inc.
 Design Consulting
 1333 E. Hudson Ave.
 Lubbock, Texas 79801
 Office 955.618.2007
 Fax 955.618.2008
 Web: www.agaad.com

1st AND 2nd FLOORS REMODEL
 FORMER ADMINISTRATION BUILDING
 CITY OF EDINBURG, TEXAS
 HIDALGO COUNTY, TEXAS

THE USE OF THESE
 DRAWINGS IS RESTRICTED TO
 THE ORIGINAL PURPOSE FOR
 WHICH THEY WERE PREPARED.
 ANY REUSE OF THESE DRAWINGS
 FOR ANY OTHER PROJECT WITHOUT
 WRITTEN PERMISSION FROM
 THE OWNER IS PROHIBITED.

PROJECT #	
ISSUED	
DATE	
DESIGNED BY	
CHECKED BY	
FILE NAME	
SHEET	

05.26.2014

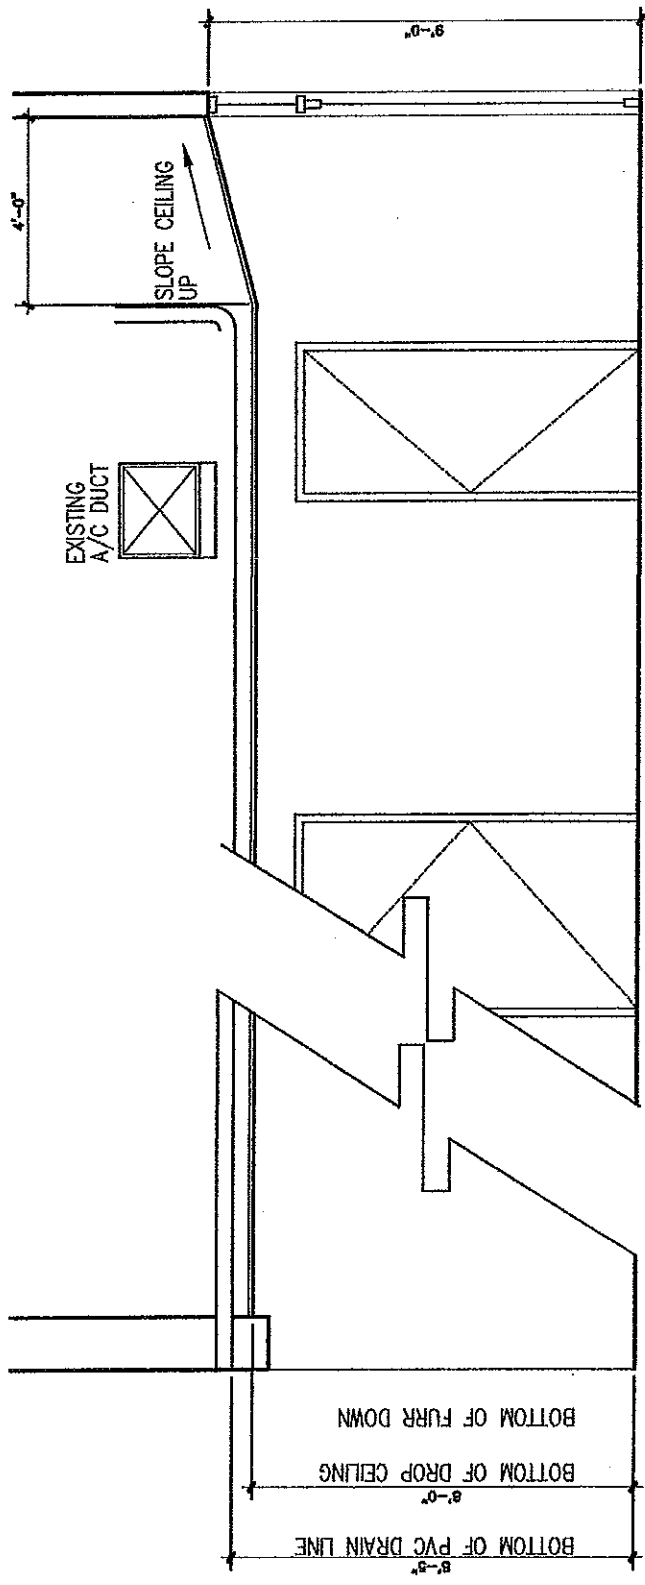

HALL 197



REVISED HALL #197 - CEILING HEIGHT ADJUSTMENT

SCALE: 1/4" = 1'-0"

REQUEST FOR PROPOSAL NO. 003

D. Wilson Construction Company

P.O. Box 3455
McAllen, TX 78502-3455
Ph: (956) 686-9573

Change Request

To: George A. Garcia
Alcocer Garcia Associates, Inc
1333 E. Jasmine Ave.
McAllen, TX 78501
Ph: (956)618-2007 Fax: (956)618-2008

Number: 68
Date: 9/17/14
Job: 12-561 Remodel Administration Bldg
Phone:

Description: RFP #003 Ceiling Work @ Hall #197-Revised.

We are pleased to offer the following specifications and pricing to make the following changes:

Revised proposal for RFP #003. This proposal supercedes the previous proposal sent on 9.8.14. The furr downs in the Altrium are to remain at their original hieght. Work covers adjusting ceiling grid at entry door, framing, sheetrocking, T,F,T & Painting of a new fur down around an overhead SS line at Hall #197 as per RFP #003. Thank you.

The total amount to provide this work is

\$552.00

The schedule will be Not Impacted.

If you have any questions, please contact me at .

Submitted by: Manuel M. Ornelas, D. Wilson C

Approved by: _____
Date: _____

Cc: Horacio Quintero (D. Wilson Construction Co.), Stan Ramos (Hidalgo County), valde.guerra@co.hidalgo.tx.us, Ed Alcocer, AGADC

DATE: Thursday, September 18, 2014

Completion

#		Math Check
09-000	FINISHES	
09-100	Gypsum Wall Board Systems	350
09-200	Lath & Plaster	-
09-500	Acoustical Lay in Ceiling	-
09-310	Ceramic Tile	-
09-520	Acoustical Wall Panels, Fabrics, Diffusers	-
09-520	Acoustical Labor	-
09-670	Resinous Flooring	-
09-680	Carpet	-
09-685	VCT	-
09-629	Floor Protection Temporary	-
09-900	Painting/VWC	150
	SUBTOTAL:	500

DATE: Thursday, September 18, 2014

Completion

#

Math Check

12-000 Furnishings

- 12-300 Educational Casework
- 12-348 Laboratory Casework
- 12-504 Horizontal Blinds

SUBTOTAL

15-000 MEP

- 15-100 Plumbing Contractor
- 15-300 Fire Sprinkler System
- 15-300 FM 200
- 15-500 HVAC Contractor
- 15-100 Electric Contractor/ Fire Alarm

SUBTOTAL

PROJECT SUBTOTAL

D. Wilson Construction Company fee

0.700%

35

- 91-871 1 Builder's Risk Policy (Hughston quote)
- 91-874 Liability insurance

INSURANCE SUBTOTAL

PROJECT SUBTOTAL

91-870 Bond

PROJECT TOTAL:

0	0	0	35
3	3	3	500
3	3	3	535
538	math is correct	14	
14		14	
552	math is correct	14	

ERICO
BUILDING SYSTEMS, LLC
3714 W. Mile 17 ½
Edinburg, Texas 78541

September 3, 2014

PROPOSAL/CHANGE ORDER RFP 003

PROJECT: Hidalgo County Administration 1st & 2nd floor renovations (Edinburg, Texas)

Please find our proposal in the amount of THREE HUNDRED FIFTY DOLLARS & NO/100 (\$350.00) for RFP 003.

INCLUDED:

- Provide Furr down at transition from Hall 197 to Concourse.

TOTAL: \$350.00

Should you have any questions concerning this proposal, please feel free to give me a call @ 789-0794. Thank you.

Eric R. Garcia
ERICO BUILDING SYSTEMS, LLC

M & A Painting Service, Inc.

Miguel Barboza Jr.

3711 E. Main Ave.
Alton, TX 78573

Phone: (956) 585-6167
Fax: (956) 583-3999

Email: mapaintingservice@att.net

BASE BID: \$150.00

AS PER PLANS & SPECS

PROJECT:

HIDALGO COUNTY OLD ADMINISTRATION BUILDING

THIS BASE BID INCLUDES:

RFP #003
TAPE, FLOAT, TEXTURE, AND PAINT FURRDOWN

ACKNOWLEDGE OF ADDENDUMS:

PLEASE CALL MIKE IF YOU HAVE ANY QUESTIONS @ 956-605-5043

MIGUEL BARBOZA JR

M & A REPRESENTATIVE

DATE

9/3/2014

THIS BID IS GOOD
FOR 30 DAYS FROM
ABOVE DATE

September 4, 2014

**REQUEST FOR PROPOSAL
022
REVISIONS TO
CCMR T.V. MOUNTING PARTITION
FOR PRICING PURPOSES:**

Mr. Ornelas;

Response to your RFI #61:

Provide cost, if any, for work as shown on attached drawings.



Alcocer Garcia Associates, Inc.

Eduardo Alcocer

Eduardo Alcocer

THIS SET OF PLANS IS TO BE USED FOR THE PROJECT DESCRIBED HEREIN ONLY. IT IS NOT TO BE REPRODUCED OR COPIED FOR ANY OTHER PROJECT WITHOUT THE WRITTEN PERMISSION OF THE OWNER & ARCHITECT.

PROJECT #	
ISSUED	
DESIGN BY: O.G.	
CHECKED BY:	
DATE (MM/DD)	
SHEET:	

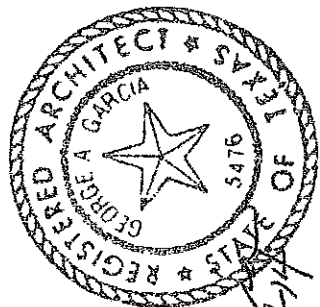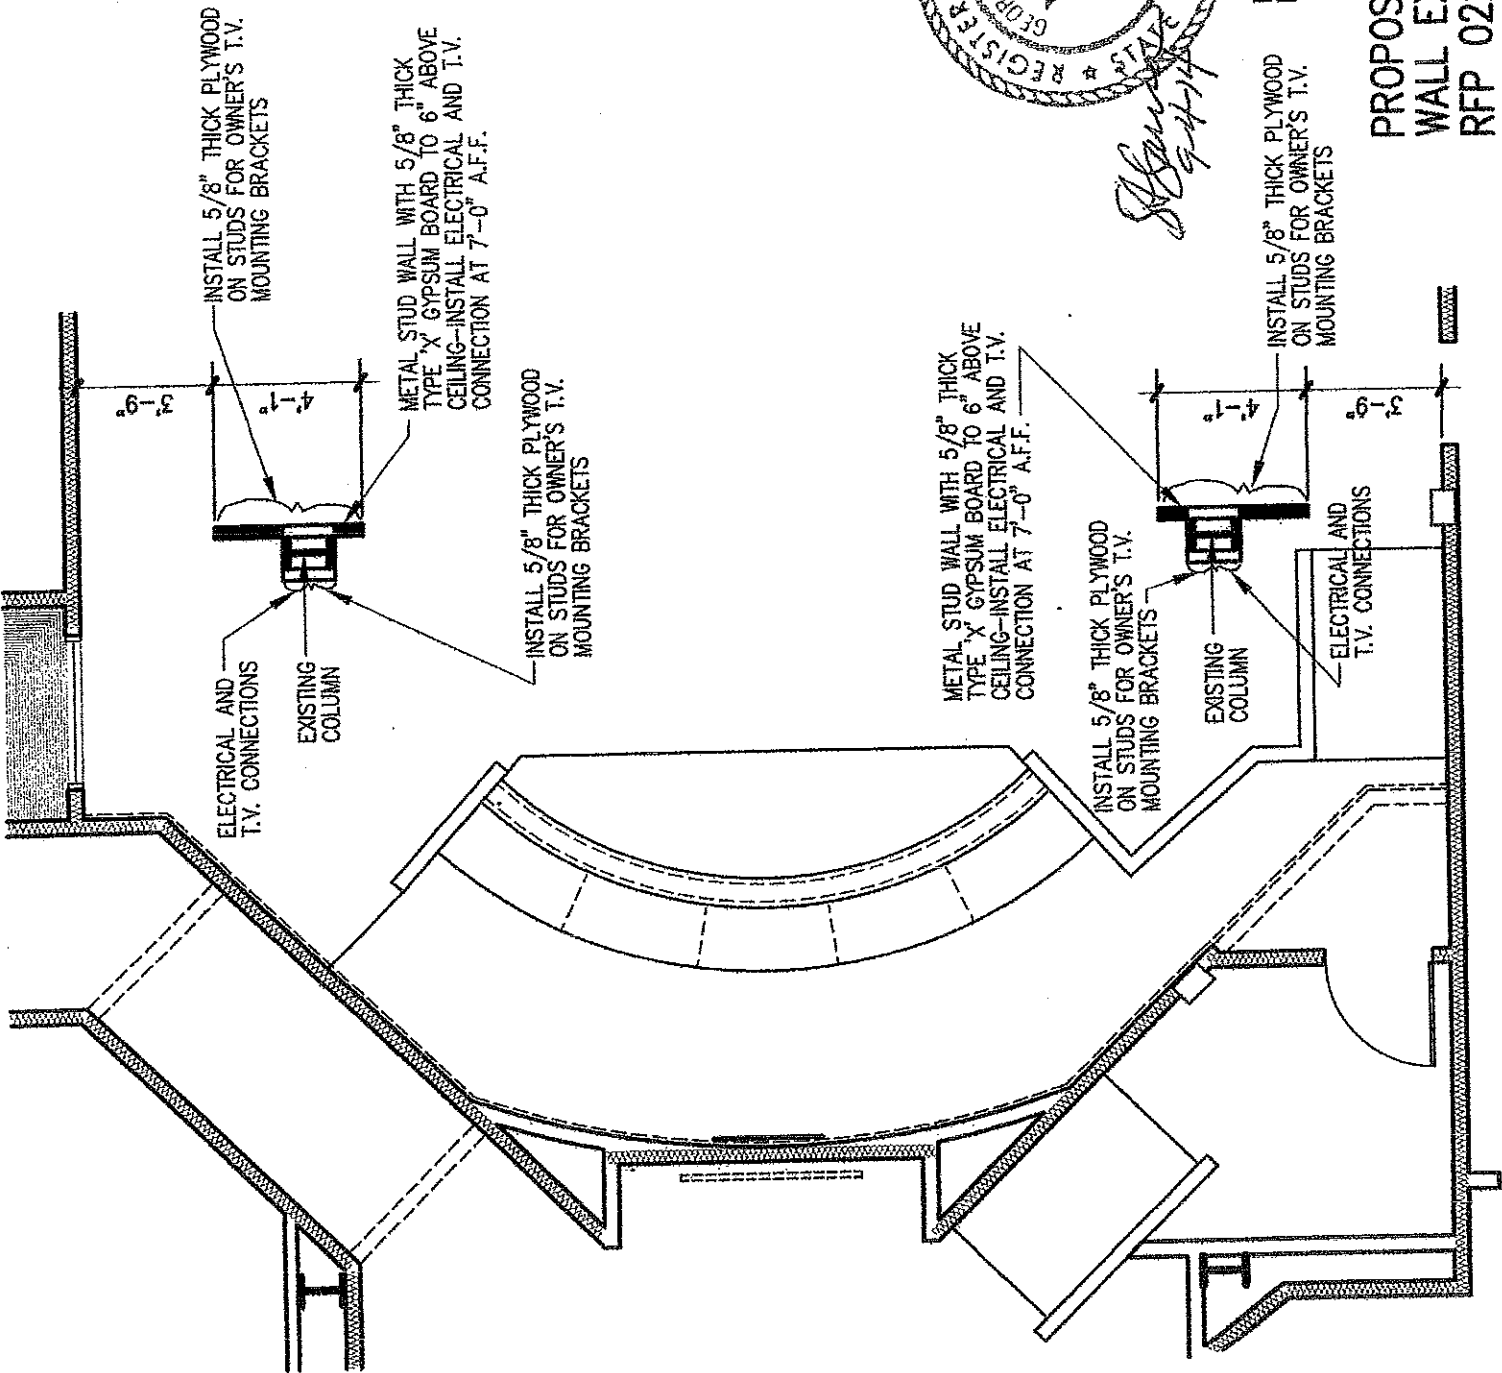

Signature
8-21-14

LICENSE EXPIRATION
DATE: 8-31-14

INSTALL 5/8" THICK PLYWOOD
ON STUDS FOR OWNER'S T.V.
MOUNTING BRACKETS

**PROPOSEED
WALL EXTENSIONS
RFP 022**

D. Wilson Construction Company

P.O. Box 3455
McAllen, TX 78502-3455
Ph : (956) 686-9573

Change Request

To: George A. Garcia
Alcocer Garcia Associates, Inc
1333 E. Jasmine Ave.
McAllen, TX 78501
Ph: (956)618-2007 Fax: (956)618-2008

Number: 65
Date: 9/10/14
Job: 12-561 Remodel Administration Bldg
Phone:

Description: New Wall Section & Electrical, Per RFP #022.

We are pleased to offer the following specifications and pricing to make the following changes:
Build two new wall sections in CC Meeting Room add electrical & TV outlets, T,F,T & Paint. . Work Per RFP #022.

The total amount to provide this work is \$1,226.00

The schedule will be Not Impacted..

If you have any questions, please contact me at .

Submitted by: Manuel M. Ornelas, D. Wilson C

Approved by: _____
Date: _____

Co: Ed Alcocer, AGADC, Stan Ramos (Hidalgo County), valde.guerra@co.hidalgo.tx.us, Horacio Quintero (D. Wilson Construction Co.), Mateo Salazar (D. Wilson Cons, apalacios@prodigycompany.com

NO Bids to Five Admin Bldg
 Wednesday, September 10, 2014

REF:022

DATE: Completion

#

Math Check

01-010	General Conditions	
01-405	Building Permit/Demo Permit (11 Mil)	
09-000	FINISHES	
09-100	Gypsum Wall Board Systems	500
09-200	Lath & Plaster	
09-500	Acoustical Lay In Ceiling	
09-310	Ceramic Tile	
09-520	Acoustical Wall Panels, Fabrics, Diffusers	
09-520	Acoustical Labor	
09-670	Resinous Flooring	
09-680	Carpet	
09-685	VCT	
09-629	Floor Protection Temporary	
09-900	Painting/VWC	
	SUBTOTAL	300

DATE: Wednesday, September 10, 2014
 Completion

#		Math Check
15-000	MEP	
15-100	Plumbing Contractor	
15-300	Fire Sprinkler System	
15-300	FM 200	
15-500	HVAC Contractor	
16-100	Electric Contractor/ Fire Alarm	310
	SUBTOTAL	
	PROJECT SUBTOTAL	1,110
	D. Wilson Construction Company fee 7.00%	78
		1,188
91-871	1 Builder's Risk Policy (Hughston quote)	0
91-874	Liability insurance	7
	INSURANCE SUBTOTAL	7
	PROJECT SUBTOTAL	1,195
91-870	Bond	31
	PROJECT TOTAL:	1,226

ERICO
BUILDING SYSTEMS, LLC
3714 W. Mile 17 ½
Edinburg, Texas 78541

September 8, 2014

PROPOSAL/CHANGE ORDER RFP 022

PROJECT: Hidalgo County Administration 1st & 2nd floor renovations (Edinburg, Texas)

Please find my proposed bid in the amount FIVE HUNDRED DOLLARS & NO/100 (\$500.00) for RFP 022.

INCLUDED:

Provide and install materials to furr out column with metal studs, 5/8" gypsum board, and 5/8" plywood for TV's.

TOTAL: \$500.00

Should you have any questions concerning this proposal, please feel free to give me a call @ 789-0794. Thank you.

Eric R. Garcia
ERICO BUILDING SYSTEMS, LLC

M & A Painting Service, Inc.

Miguel Barboza Jr.

3711 E. Main Ave.
Alton, TX 78573

Phone:(956)585-6167
Fax: (956)583-3999

Email:mapaintingservice@att.net

BASE BID: \$300.00

AS PER PLANS & SPECS

PROJECT:

HIDALGO COUNTY OLD ADMINISTRATION BUILDING


THIS BASE BID INCLUDES:

RFP #022-TWO NEW WALLS

ACKNOWLEDGE OF ADDENDUMS:

PLEASE CALL MIKE IF YOU HAVE ANY QUESTIONS @ 956-605-5043

X	MIGUEL BARBOZA JR	DATE	9/8/2014
	M & A REPRESENTATIVE		THIS BID IS GOOD FOR 30 DAYS FROM ABOVE DATE

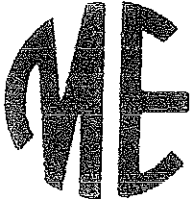

METRO
ELECTRIC, INC.
TECL# 17140

MAIN OFFICE
1901 INDUSTRIAL DRIVE
McALLEN, TX 78504-4016
(956) 686-2323

BRANCH OFFICE
6255 COMMERCIAL DRIVE
P.O. BOX 4270
BROWNSVILLE, TX 78523
(956) 881-7801

HARLINGEN, TX 78550
(956) 421-2600

WWW.METROELECTRIC-REG.COM

September 10, 2014

D. Wilson Construction, Inc.
1209 E Pecan Blvd.
McAllen, TX 78501

Attn: Manuel Ornelas
Re: Metro Electric, Inc.
Hidalgo Administration Building Renovations – CPR #21

Please add \$699.00_ from our base contract amount for the following changes.

SCOPE OF WORK

This proposal allows for the time and materials needed to execute the changes as called for in RFP 16, RFP19, RFP 21, and RFP 22.

COST BREAKDOWNS

RFP 016 (Credit) -\$36.00

RFP 019 (Add) \$232.00

RFP 021 (Add) \$193.00

RFP 022 (Add) \$310.00

Should you have any questions, please advise accordingly.

Sincerely,
Metro Electric, Inc./

Mario Aleman
Project Manager

COMMERCIAL • INDUSTRIAL

Regulated by The Texas Department of Licensing and Regulation, P.O. Box 12157, Austin, Texas 78711,
1-800-803-9202, 512-463-6599; website: www.license.state.tx.us/complaints

Change Price Request Cost Analysis

PROJECT: Hidalgo Administration Building Renovation Project
 CONTRACTOR: D. Wilson Construction Company

DESCRIPTION OF CHANGE: RFP 022 - Revisions to T.V. Mounting Partition

Metro Electric, Inc. CPR #24

Description	Quan. Reqd.	Material Cost	Unit	Material Total	Labor Total
12-2 MC Cable	30.00	\$ 1,008.00	M	\$ 30.24	\$ 41.44
MC Cable Connectors	4.00	\$ 99.35	C	\$ 3.97	\$ 14.47
20A Spec. Grade Receptacles	2.00	\$ 5.80	E	\$ 11.60	\$ 24.67
1 Gang Device Plate	2.00	\$ 54.75	C	\$ 1.10	\$ 8.22
3/8" One Hole Straps	6.00	\$ 140.98	C	\$ 8.46	\$ 11.84
1/4" EMT	20.00	\$ 140.48	C	\$ 28.10	\$ 49.34
1/4" EMT SS Insul. Connector	2.00	\$ 91.09	C	\$ 1.82	\$ 9.87
				\$ -	\$ -
				\$ -	\$ -
Subtotals				\$ 86.28	\$ 159.85
Sales Tax				\$ -	
Subtotal w Tax				\$ 86.28	

Bond	\$ -
Subtotal (Material and Labor)	\$ 245.13
Plus 15.00 % of (Material and Labor) For Overhead	\$ 36.77
Subtotal (Material, Labor and Overhead)	\$ 281.90
Plus 10.00 % of (Material, Labor, and Overhead) For Profit	\$ 28.19
Total (Material, Labor, Overhead, and Profit)	\$ 310

September 22, 2014

**REQUEST FOR PROPOSAL
016.1
REVISED REFLECTED CEILING PLAN
COUNTY JUDGES OFFICE
#C-6/101, 102, 103, & 104
LIGHT FIXTURE 'FD'**

Mr. Ornelas;

Per today's Project Meeting;

Owner has rejected Metro Electric, Inc. September 11, 2014 Credit Proposal of Ninety Seven Dollars and no cents (\$97.00) for the omission of fourteen light fixtures type 'FD'

Revised Lighting Plan: RFP 016

- Disregard Note # 2: Omit Recessed Down Light Fixtures.
- In lieu of Note #2, Install Light Fixtures 'FD' into revised ceiling plan (RFP 016).
- Locate Light Fixtures 'FD' as shown on Change-6 (C-6) Sheet Partial E-2/E-4.

Provide revised Credit/Add at your earliest opportunity.

Alcocer Garcia Associates, Inc.

Eduardo Alcocer

Eduardo Alcocer


GA

Altoffer Garcia Associates, Inc.
1333 E. Janssen Ave.
Midland, Texas 79701
Office: 936.618.2007
Fax: 936.618.1005

1st AND 2nd FLOORS REMODEL
FORMER ADMINISTRATION BUILDING
HIDALGO COUNTY, TEXAS
CITY OF EDINBURG, TEXAS


THE USE OF THESE
DRAWINGS IS RESTRICTED TO
THE ORIGINAL PURPOSE FOR
WHICH THEY WERE PREPARED.
NO PART OF THESE DRAWINGS
SHALL BE REPRODUCED, COPIED,
OR TRANSMITTED IN ANY FORM
WITHOUT PERMISSION FROM
THE OWNER OR ARCHITECT.

PROJECT #	
DATE	
DESIGNED BY	
CHECKED BY	
FILE NUMBER	
SHEET	

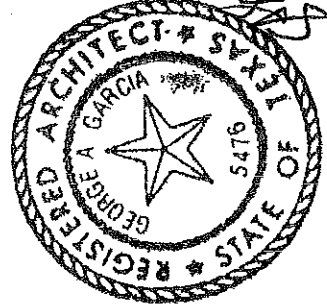

LICENSE EXPIRATION
DATE: 08-31-14

COUNTY JUDGE'S
CONFERENCE ROOM

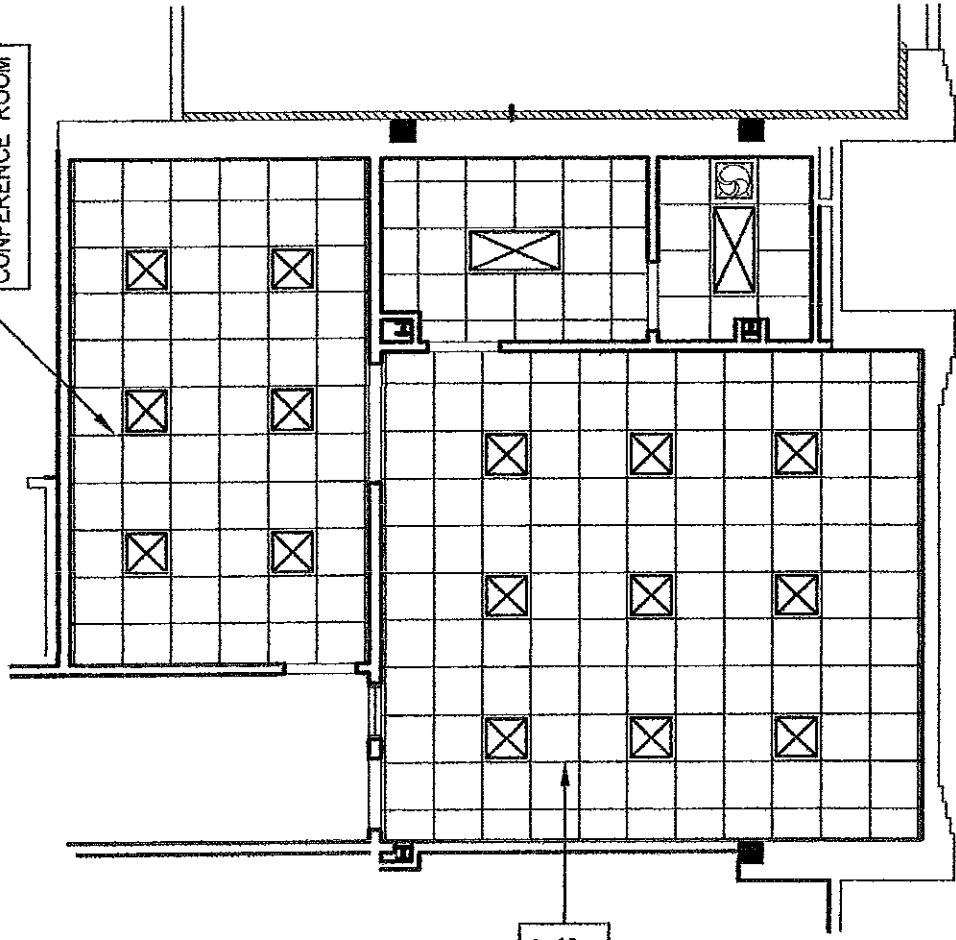

COUNTY
JUDGE'S
OFFICE

GENERAL NOTES:

1. SET CEILING HEIGHTS AT HIGHEST LEVEL POSSIBLE
2. OMIT RECESSED DOWN LIGHT FIXTURES
3. OMIT GYPSUM BOARD FURR-DOWNS SHOWN ON ORIGINAL PLANS
4. PROVIDE CREDIT TO OWNER FOR THE OMISSION OF GYPSUM BOARD FURR-DOWNS- L/M, T.F.T.&P. PLUS CREDIT FLOOR L/M FOR OMITTED LIGHT FIXTURES.

REVISED REFLECTED CEILING PLAN
COUNTY JUDGE'S OFFICE 2ND FLOOR

RFP #016

DATE: AUGUST 21, 2014

SCALE: 1/8" = 1'-0"



D. Wilson Construction Company

P.O. Box 3455
McAllen, TX 78502-3455
Ph : (956) 686-9573

Change Request

To: George A. Garcia
Alcocer Garcia Associates, Inc
1333 E. Jasmine Ave.
McAllen, TX 78501
Ph: (956)618-2007 Fax: (956)618-2008

Number: 67-R1
Date: 9/24/14
Job: 12-561 Remodel Administration Bldg
Phone:

Description: RFP #016.1 - Revised Reflected Ceiling Plan @ County Judges Office. CREDIT.

We are pleased to offer the following specifications and pricing to make the following changes:
Please see CREDIT amount for deletion of work pertaining to RFP #016.1 (revised RFP #016). This CR# 67.R1 supercedes previous CR #67.

The total amount to provide this work is \$-840.00

The schedule will be Not impacted.

If you have any questions, please contact me at .

Submitted by: Manuel M. Ornelas, D. Wilson C

Approved by: _____
Date: _____

Cc: Stan Ramos (Hidalgo County), Ed Alcocer, AGADC, valde.guerra@co.hidalgo.tx.us, apalacios@prodigycompany.com, Horacio Quintero (D. Wilson Construction Co.), Mateo Salazar (D. Wilson Cons

ERICO
BUILDING SYSTEMS, LLC
3714 W. Mile 17 ½
Edinburg, Texas 78541

August 21, 2014

RFP 016

PROJECT: Hidalgo County Administration 1st & 2nd floor renovations (Edinburg, Texas)

Please find CREDIT for RFP 016 in the amount THREE HUNDRED DOLLARS & NO/100 (\$300.00) for the changes for completion this project.

INCLUDED:

CREDIT: \$300.00
- Omit furr downs in perimeter of Judges office as indicated on original plan.

TOTAL CREDIT FOR RFP 016: (\$300.00)

Should you have any questions concerning this proposal, please feel free to give me a call @ 789-0794. Thank you.

Eric R. Garcia
ERICO BUILDING SYSTEMS, LLC

M & A Painting Service, Inc.

Miguel Barboza Jr.

3711 E. Main Ave.
Alton, TX 78573

Phone:(956)585-6167

Fax: (956)583-3999

Email:mapaintingservice@att.net

BASE BID: \$540.00 (DEDUCT)

AS PER PLANS & SPECS

PROJECT:

HIDALGO COUNTY OLD ADMINISTRATION BUILDING

THIS BASE BID INCLUDES:

RFP #016-PROVIDE CREDIT TO OWNER FOR THE OMISSION OF THE GYBD
FURRDOWNS

ACKNOWLEDGE OF ADDENDUMS:

PLEASE CALL MIKE IF YOU HAVE ANY QUESTIONS @ 956-605-5043

X _____
MIGUEL BARBOZA JR

M & A REPRESENTATIVE

DATE

9/3/2014

THIS BID IS GOOD
FOR 30 DAYS FROM
ABOVE DATE

D. Wilson Construction Company

P.O. Box 3455
McAllen, TX 78502-3455
Ph: (956) 686-9573

CREDIT

Change Request

To: George A. Garcia
Alcocer Garcia Associates, Inc
1333 E. Jasmine Ave.
McAllen, TX 78501
Ph: (956)618-2007 Fax: (956)618-2008

Number: 54
Date: 7/20/14
Job: 12-561 Remodel Administration Bldg
Phone:

Description: CREDIT to Delete Roofing phase of work.

We are pleased to offer the following specifications and pricing to make the following changes:

CREDIT NOT to perform roofing penetrations and spot roofing phase of work. This phase of work includes the cutting of the existing roofing and roofing insulation, cutting of the existing metal decking, anchoring of treated wood nailers (if needed) anchoring of the mechanical curbs, providing any additional support for the roof deck (if required) at large opening, actual flashing in of new roofing material at all mechanical, electrical and plumbing penetrations.

The total amount to provide this work is \$-5,000.00

The schedule will be Has been impacted..

If you have any questions, please contact me at .

Submitted by:

Approved by: _____
Date: _____

Cc: Ed Alcocer, AGADC, Horacio Quintero (D. Wilson Construction Co.), Mateo Salazar (D. Wilson Construction Co.),
valde.guerra@co.hidalgo.tx.us, apalacios@prodigycompany.com, Stan Ramos (Hidalgo County)

Manuel Ornelas

From: Eduardo Alcocer <edo@agadc.com>
Sent: Wednesday, July 16, 2014 1:30 PM
To: Manuel Ornelas
Cc: Stan Ramos; Dan Flores; valde.guerra@co.hidalgo.tx.us; martha.salazar@co.hidalgo.tx.us; ALEX PALACIOS; george@agadc.com
Subject: Hidalgo County Old Administration Building-1st & 2nd Floor Remodel: Roofing Work

Provide AGA with a proposal in the amount of \$5,000.00. On the proposal, describe the work items that you will not be providing for the specific work at the roof. The D. Wilson proposal will be attached to a change order.

AGA

Alcocer García Associates, Inc.

George A Garcia

956-618-2007