

# STATE OF TEXAS

## DEPARTMENT OF TRANSPORTATION



### PLANS OF PROPOSED STATE HIGHWAY

FEDERAL AID PROJECT NO:  
**HIDALGO COUNTY**  
**SH 364 (LA HOMA RD.)**

CSJ: 2966-01-009      - 10,475.00 FT. - 1.984 MI.  
 INCIDENTAL CONSTRUCTION - 1,130 FT. - 0.214 MI.  
 NET LENGTH OF PROJECT - 11,605 FT. - 2.198 MI.

LIMITS : FROM SH 495 (MILE 1)  
 TO FM 1924 (MILE 3)

RECONSTRUCT AN EXISTING ROADWAY TO A 4 LANE DIVIDED URBAN FACILITY CONSISTING OF GRADING, LIME TREATED SUBGRADE, FLEXIBLE BASE, ASPH. CONC. PAV., CURB AND GUTTER, DRAINAGE STRUCTURES, STORM SEWER, SIGNING, AND STRIPING.

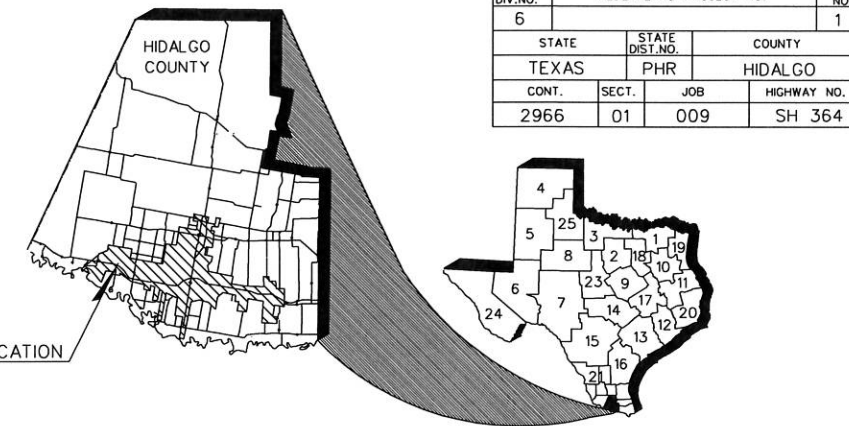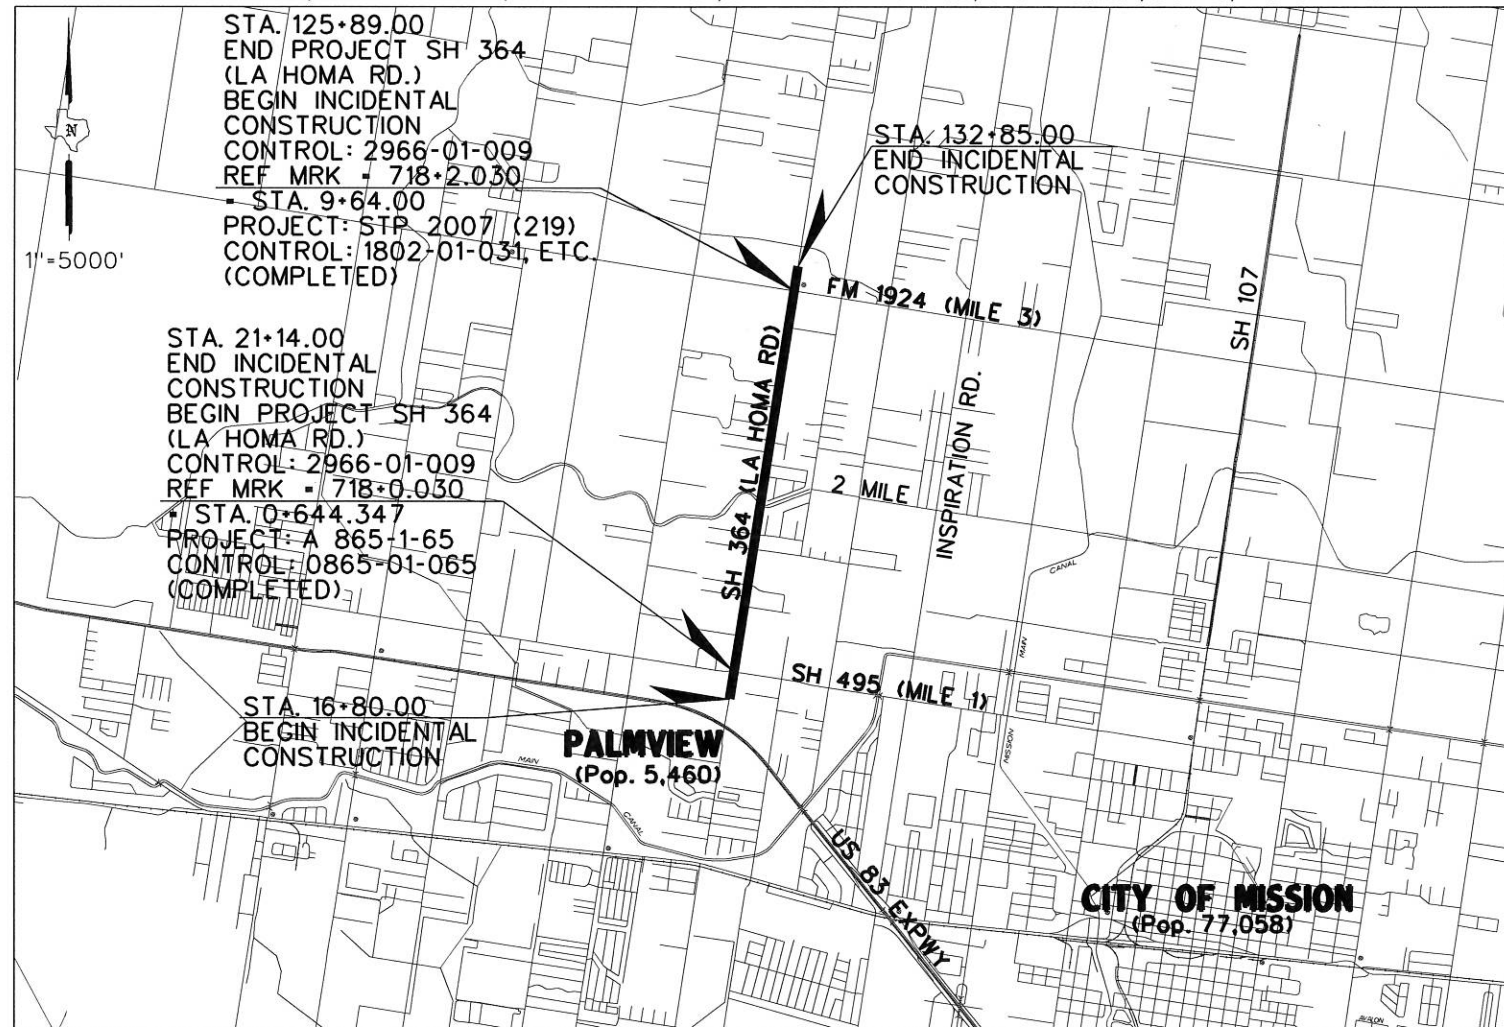

INDEX OF SHEETS  
SEE SHEET NO 2

**FINAL PLAN DATA :**

FINAL CONTRACT PRICE: \_\_\_\_\_  
 CONTRACTORS NAME: \_\_\_\_\_  
 CONTRACTORS ADDRESS: \_\_\_\_\_  
 LETTING DATE: \_\_\_\_\_  
 DATE WORK BEGAN: \_\_\_\_\_  
 DATE WORK COMPLETED: \_\_\_\_\_  
 DATE OF ACCEPTANCE: \_\_\_\_\_

**CHANGE ORDERS AND SUPPLEMENTAL AGREEMENTS:**

SH 364 (LA HOMA RD.) 2966-01-009

K:\Counties\HID\SH364-LaHomaRd\GENERAL\Title Sheet\title.dgn

ALL CONSTRUCTION WORK WAS PERFORMED IN ACCORDANCE WITH THE PLANS, SPECIFICATIONS AND CONTRACT. ALL PROPOSED CONSTRUCTION WAS COMPLETED UNLESS OTHERWISE NOTED.

RENE GARZA, P.E.  
AREA ENGINEER

DATE: \_\_\_\_\_

REGISTERED ACCESSIBILITY SPECIALIST (RAS) INSPECTION REQUIRED.

TDLR No. EABPRJ \_\_\_\_\_

SPECIFICATIONS ADOPTED BY THE TEXAS DEPARTMENT OF TRANSPORTATION ON NOVEMBER 1, 2014 AND SPECIFICATION ITEMS LISTED AND DATED AS FOLLOWS, SHALL GOVERN ON THIS PROJECT: REQUIRED CONTRACT PROVISIONS FOR ALL FEDERAL-AID CONSTRUCTION CONTRACTS (FORM FHWA 1273, MAY 2012).

**PROJECT DATA**

DESIGN SPEED: 45 mph	FUNCTION CLASS: MINOR ARTERIAL
EXCEPTIONS: NONE	BRIDGE NONE
RAILROAD CROSSINGS: NONE	ADT 2010      15,310 2030      22,710
EQUATIONS: NONE	

**LOCAL ENTITIES**

COUNTY OF HIDALGO CONCURRENCE : NAME : TITLE :	DATE : _____
HIDALGO CO. IRRIGATION DIST. NO. 6 CONCURRENCE : NAME : TITLE :	DATE : _____
HIDALGO COUNTY DRAINAGE DIST. NO. 1 CONCURRENCE : NAME : TITLE :	DATE : _____

**L & G Engineering**      2100 W. Expressway 83  
 Mercedes, TX. 78570  
 Phone : (956) 565-9813  
 Fax : (956) 565-9018

Highway / Civil  
 Structural / Bridge  
 Environmental  
 Firm No. : F-4105

900 S. Stewart Rd., Ste. 10  
 Mission, TX. 78572  
 Phone : (956) 585-1909  
 Fax : (956) 585-1927

© 2015  
**Texas Department of Transportation**

RECOMMENDED FOR LETTING : _____	APPROVED FOR LETTING : _____
DISTRICT ENGINEER	DIRECTOR, BRIDGE DIVISION
SUBMITTED FOR LETTING : _____	APPROVED FOR LETTING : _____
RMA/LG PROJECT MANAGEMENT COORDINATOR	DIRECTOR, TRAFFIC OPERATIONS DIVISION
	APPROVED FOR LETTING : _____
	DIRECTOR, DESIGN DIVISION