

Zimbra

rocio.villarreal@co.hidalgo.tx.us

RE: ADA Compliance - Mile 2 North Project-Hidalgo County Pct 3

From : Jesus Noriega <Jesus.Noriega@txdot.gov>
Subject : RE: ADA Compliance - Mile 2 North Project-Hidalgo County Pct 3
To : Rocio Villarreal <rocio.villarreal@co.hidalgo.tx.us>

Fri, May 29, 2015 02:38 PM

3 attachments

Good afternoon Rocio,

I have included the title sheet of the project plans which states (highlighted in orange) that a Registered Accessibility Specialist (RAS) inspection is required. Anytime the pedestrian elements in a project are \$50,000 or above, an inspection is required. Let me know if this helps. Have a good weekend.

*Jesus A. Noriega**Pharr Area Office**956-702-6264*

From: Rocio Villarreal [mailto:rocio.villarreal@co.hidalgo.tx.us]
Sent: Friday, May 29, 2015 11:39 AM
To: Jesus Noriega
Subject: ADA Compliance - Mile 2 North Project-Hidalgo County Pct 3

Jesus:

Need your help. The County Auditor is requesting additional information for a request for services Pct 3 is requesting from Anthony Covacevich for ADA Inspection and Plan Review services for the Mile 2 North Project. Do you know if TXDot road project need to comply with the Architectural Barrier Administrative Rule, if so do you have a local government code or a law that can be provided to the auditor's office so they may issue a check?

Please advise.

Thank you.

ROCIO VILLARREAL
 HIDALGO COUNTY PURCHASING DEPT.
 CONTRACTS MANAGER
 (956) 318-2626 Work
 (956) 292-7000 Ext. 4868 Work
 rocio.villarreal@co.hidalgo.tx.us
 2812 S. Business Hwy 281
 Edinburg, Texas 78539

From: "Jesus Noriega" <Jesus.Noriega@txdot.gov>
To: "Ricardo Gallaga" <ricardo@lgengineers.com>, "Jose Escaname" <Jose.Escaname@txdot.gov>, "Norma Ceballos" <norma.cebillos@co.hidalgo.tx.us>, "Rocio Villarreal" <rocio.villarreal@co.hidalgo.tx.us>, "Yvette Salinas" <yvette.salinas@co.hidalgo.tx.us>
Cc: Idominguez@lgengineers.com, "Arnold Cortez" <acortez@lgengineers.com>
Sent: Friday, May 15, 2015 5:29:51 PM
Subject: RE: Mile 2 PreConstruction Meeting - Agenda & Minutes

Thanks.

*Jesus A. Noriega**Pharr Area Office**956-702-6264*

From: Ricardo Gallaga [mailto:ricardo@lgengineers.com]
Sent: Friday, May 15, 2015 11:14 AM
To: Jesus Noriega; Jose Escaname; Norma Ceballos; Rocio Villarreal; Yvette Salinas
Cc: Idominguez@lgengineers.com; Arnold Cortez
Subject: Mile 2 PreConstruction Meeting - Agenda & Minutes

Good Morning,

Attached please find the agenda and minutes for the above mentioned project. Should you have any questions, feel free to contact me.

Thanks,

Ricardo Gallaga, P.E.
 Project Engineer/Manager

L&G Engineering & Laboratory
 900 S. Stewart Road, Suite 10
 Mission, TX 78572
 Office: (956) 585-1909
 Mobile: (956) 463-4534

ricardo@lgengineers.com
www.lgengineers.com
www.lgengineers.com/laboratory

NOTICE - This communication may contain confidential and privileged information that is for the sole use of the intended recipient. Any viewing, copying or distribution of, or reliance on this message by unintended recipients is strictly prohibited. If you have received this message in error, please notify us immediately by replying to the message and deleting it from your computer.


Talk. Text. Crash.

Talk. Text. Crash.
Talk. Text. Crash.

CITY OF MISSION

PLANS OF PROPOSED ROADWAY IMPROVEMENT HIDALGO COUNTY "MILE 2 NORTH" ROAD

FED. AID PROJ. NO.	FEDERAL AID PROJECT NO.		SHEET NO.
6			1
STATE	STATE DIST. NO.	COUNTY	
TEXAS	PHR	HIDALGO	
CONT.	SECT.	JOB	HIGHWAY NO.
0921	02	323	MILE 2

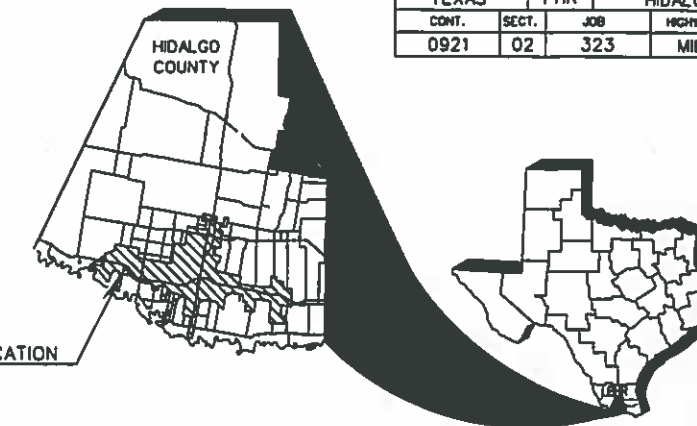

PROJECT LOCATION


INDEX DATA
SHEET ON PAGE 2

FINAL PLAN DATA :
 FINAL CONTRACT PRICE: _____
 CONTRACTORS NAME: _____
 CONTRACTORS ADDRESS: _____
 LETTING DATE: _____
 DATE WORK BEGAN: _____
 DATE WORK COMPLETED: _____
 DATE OF ACCEPTANCE: _____
CHANGE ORDERS & SUPP. AGREEMENTS :

LIMITS:
 FROM: LA HOMA RD.
 TO: MOOREFIELD RD.

FEDERAL AID PROJECT:
PROJECT LENGTH:
 ROADWAY: CSJ: 0921-02-323
 LENGTH OF PROJECT: 2,852.23 FT. • 0.54 MI.
 INCIDENTAL CONSTRUCTION: 409.13 FT. • 0.08 MI.
 TOTAL PROJECT LENGTH: 3261.36 FT. • 0.62 MI.

CONSTRUCTION OF MILE 2 NORTH ROAD
 CONSISTING OF GRADING, ASPHALTIC CONCRETE PAVEMENT, LIME TREATED SUBGRADE, FLEXIBLE BASE, INLETS, STORM DRAIN PIPES, RIPRAP, SIGNING, DELINEATION, FLASHING BEACONS AND PAVEMENT MARKINGS

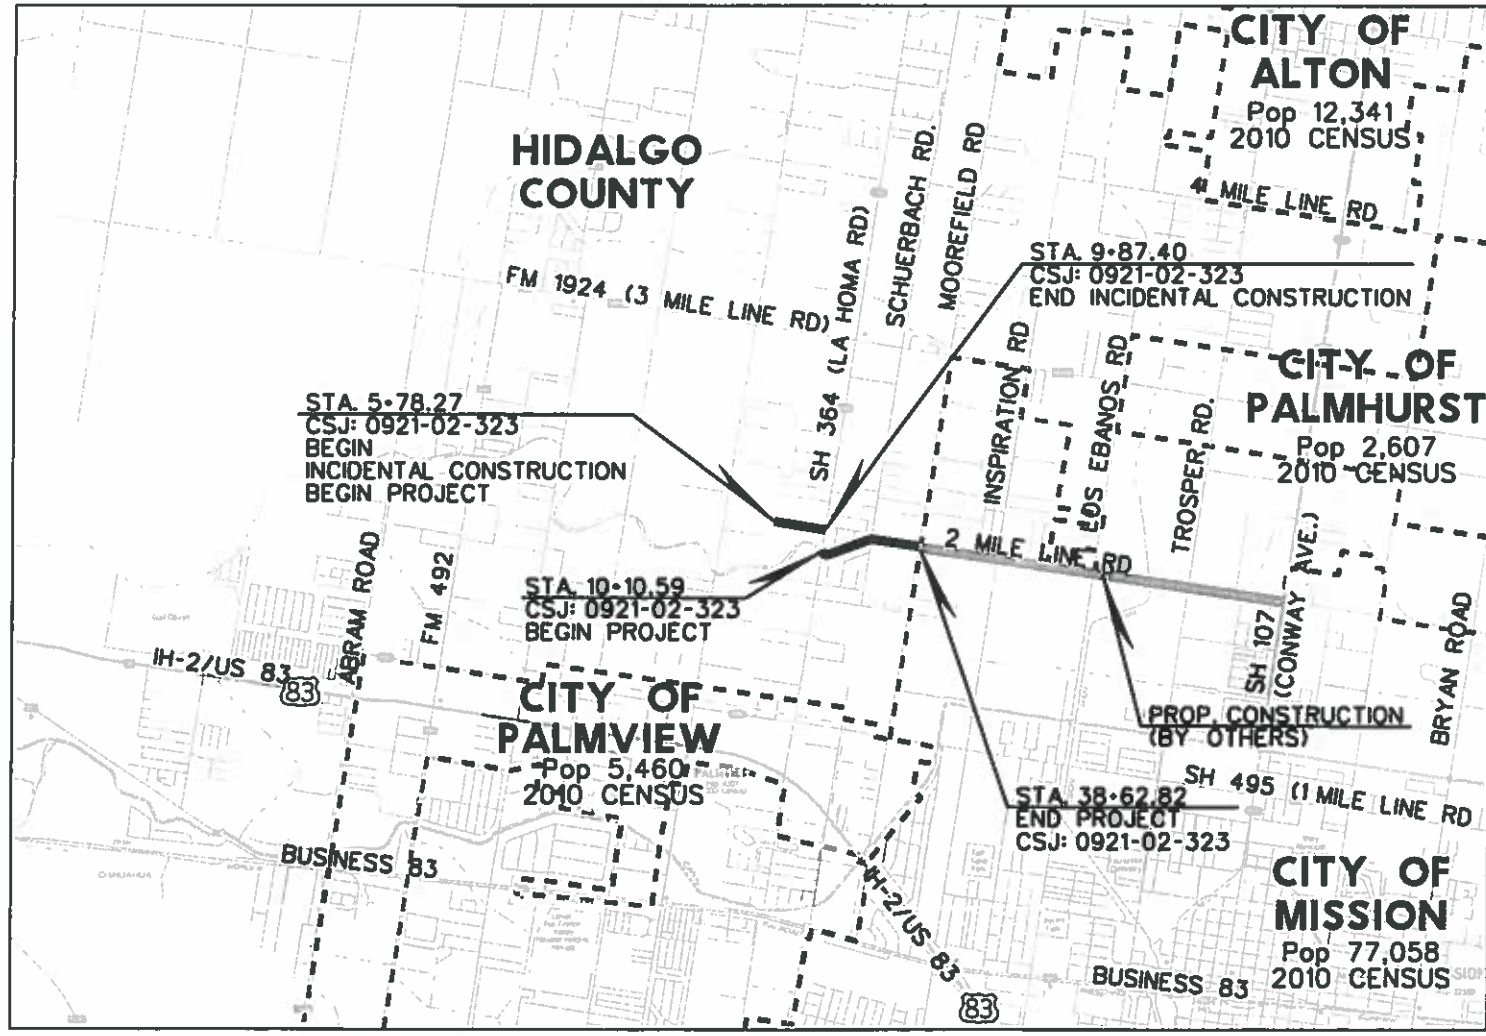

SCALE: 1"=1 MI.



LEGEND
 - - - - - CITY LIMITS



LOCAL ENTITIES

HIDALGO COUNTY
 CONCURRENCE : _____ DATE : _____
 NAME _____ TITLE _____

HIDALGO COUNTY DRAINAGE DISTRICT NO. 1
 CONCURRENCE : _____ DATE : _____
 NAME _____ TITLE _____

HIDALGO COUNTY IRRIGATION DISTRICT No. 6
 CONCURRENCE : _____
 NAME _____ TITLE _____

ALL CONSTRUCTION WORK WAS PERFORMED IN ACCORDANCE WITH THE PLANS, SPECIFICATIONS AND CONTRACT. ALL PROPOSED CONSTRUCTION WAS COMPLETED UNLESS OTHERWISE NOTED.

CITY OF MISSION _____ DATE: _____

© 2014 BY THE TEXAS DEPARTMENT OF TRANSPORTATION
 ALL RIGHTS RESERVED.

SPECIFICATIONS ADOPTED BY THE TEXAS DEPARTMENT OF TRANSPORTATION ON JUNE 1, 2004 AND SPECIFICATION ITEMS LISTED AND DATED AS FOLLOWS SHALL GOVERN ON THIS PROJECT. REQUIRED CONTRACT PROVISIONS FOR FEDERAL-AID CONSTRUCTION CONTRACTS (FORM FHWA 1273, MAY 2012).

PROJECT DATA

DESIGN SPEED: 35 mph
 ADT: (2014) - 7,300
 (2034) - 10,800

EXCEPTIONS: NONE

RAILROAD CROSSINGS: NONE PRESENT

EQUATIONS: NONE

FUNCTION CLASS: MAJOR COLLECTOR

BRIDGE: NONE

REGISTERED ACCESSIBILITY SPECIALIST (RAS) INSPECTION REQUIRED
 TDLR. NO. EABPRJ_____

L&G Engineering
 2100 W. Expressway 83
 Mercedes, TX, 78570
 Phone: (958) 585-9813
 Fax: (958) 585-9018
 Firm No.: F-4105
 Exp. Date: 8/31/2014

Highway / Civil
 Structural / Bridge
 Environmental
 Construction Material Testing

RECOMMENDED FOR LETTING : _____ APPROVED FOR LETTING : _____
 MISSION CITY ENGINEER _____ MISSION CITY MANAGER _____
 SUBMITTED FOR LETTING : _____ APPROVED FOR LETTING : _____
 L&G PROJECT MANAGER _____ MAYOR - CITY OF MISSION _____

Texas Department of Transportation

RECOMMENDED FOR LETTING : _____ APPROVED FOR LETTING : _____
 DISTRICT ENGINEER _____ DIRECTOR, TRAFFIC OPERATION DIVISION _____
 SUBMITTED FOR LETTING : _____ APPROVED FOR LETTING : _____
 ADVANCED PLANNING & PROJECT MANAGEMENT SUPERVISOR _____ DIRECTOR, DESIGN DIVISION _____

MILE 2 NORTH (0921-02-323)

r:\mile2nor\hph2_hm\dgn\plansheets\01_Mi2N_TitleSheet.dgn

COUNTY: HIDALGO PROJ. NO. _____
 HWY. NO. MILE 2 N LETTING DATE _____
 DATE ACCEPTED _____