

Texas Department of Transportation

600 W. Interstate 2 | Pharr, Texas 78577-1231 | (956) 702-6100 | www.txdot.gov

May 31, 2016

RECEIVED

MAY 31 2016

COUNTY JUDGE

Honorable Ramon Garcia
County Judge
P.O. Box 1356
Edinburg, TX 78540

RE: FM 2220 (Ware Rd), from Mile 5 Road to FM 1924 (CSJ: 2094-01-038)

Dear Judge Garcia,

Attached for your review and signature is the Title sheet for the FM 2220 project between Auburn Ave. (Mile 5) to FM 1924 (Buddy Owens Blvd.). Also included for your review and use, is a copy of the design set of plans for the project.

Should you have any questions concerning this letter or if you want to discuss anything concerning the project itself, please contact me at (956) 702-6339. Thank you.

Sincerely,


Atidjo (Rudy) Garza, Jr., P.E.
Project Manager, Central Design Section

OUR GOALS

MAINTAIN A SAFE SYSTEM ▪ ADDRESS CONGESTION ▪ CONNECT TEXAS COMMUNITIES ▪ BEST IN CLASS STATE AGENCY

An Equal Opportunity Employer

FED. RD. DIV. NO.	PROJECT NO.	SHEET NO.
6	STP1602 (275)MM	1
STATE	DIST. NO.	COUNTY
TEXAS	PHR	HIDALGO
CONT. SECT.	JOB	HIGHWAY NO.
2094	01	038 FM 2220

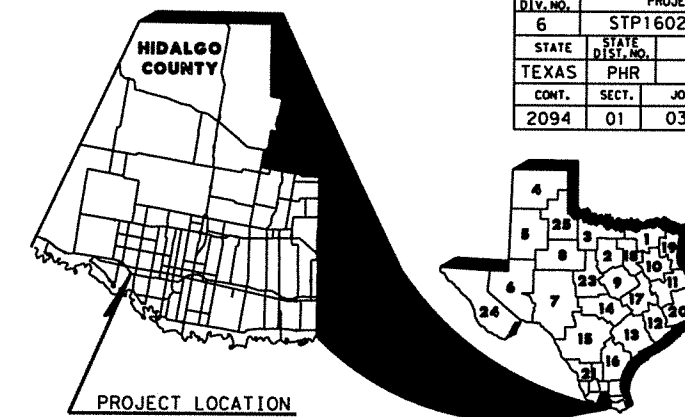

STATE OF TEXAS DEPARTMENT OF TRANSPORTATION

PLANS OF PROPOSED STATE HIGHWAY IMPROVEMENT

CSJ: 2094-01-038


NET LENGTH OF PROJECT TOTAL: = 11,701.71 FT = 2.216 MI.

LIMITS: FROM: AUBURN AVE. (MILE 5)
TO: FM 1924 (MILE 3)

FM 2220

HIDALGO COUNTY

CONSTRUCTION AND UPGRADING OF A NON-FREEWAY ROAD FACILITY & STORM DRAINAGE SYSTEM CONSISTING OF: WIDENING, GRADING, LIME TREAT. SUBGRADE, FLEXIBLE BASE, ASPHALTIC CONCRETE PAVEMENT, RAISED MEDIAN, CURB & GUTTER, DRAINAGE STRUCTURES, SIDEWALKS, WHEELCHAIR RAMPS, SIGNING, AND PAVEMENT MARKINGS.

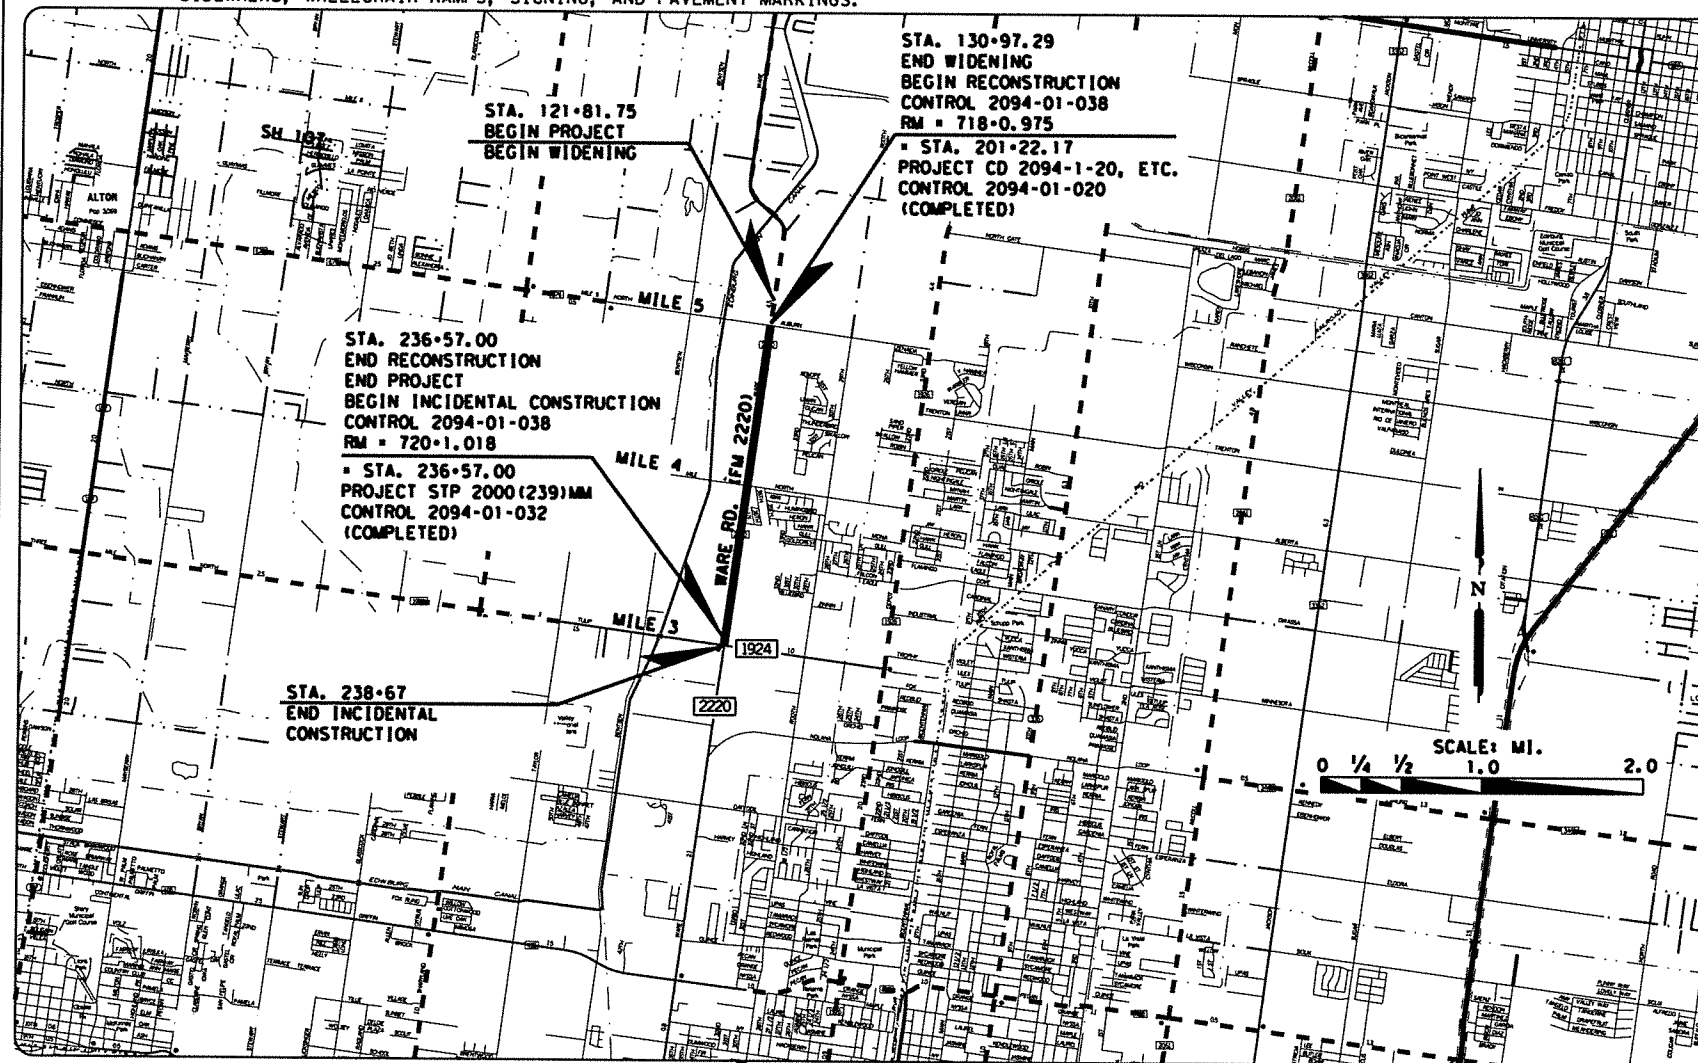

FINAL PLAN DATA :
 FINAL CONTRACT PRICE : _____
 CONTRACTORS NAME : _____
 CONTRACTORS ADDRESS : _____
 LETTING DATE : _____
 DATE WORK BEGAN : _____
 DATE WORK COMPLETED: _____
 DATE OF ACCEPTANCE: _____

CHANGE ORDERS & SUPP. AGREEMENTS :

ALL CONSTRUCTION WORK WAS PERFORMED IN ACCORDANCE WITH THE PLANS SPECIFICATIONS AND CONTRACT. ALL PROPOSED CONSTRUCTION WAS COMPLETED UNLESS OTHERWISE NOTED.

RENE GARZA, P.E. _____ DATE _____
 AREA ENGINEER

LOCAL ENTITIES	
CITY OF McALLEN PLANS APPROVED :	DATE : _____
<i>James E. Darling</i> NAME	TITLE
COUNTY OF HIDALGO PLANS APPROVED :	DATE : _____
NAME	TITLE
HIDALGO CO. DRAINAGE DIST. No. 1 PLANS APPROVED :	DATE : _____
NAME	TITLE
HIDALGO CO. IRRIGATION DIST. No. 1 PLANS APPROVED :	DATE : _____
NAME	TITLE

FM 2220 (2094-01-038)

FILE: t:\engdata\projects\FM2220\2220+title.dgn
 COUNTY HIDALGO PROJ. NO. _____
 HWY. NO. FM 2220 LETTING DATE _____
 DATE ACCEPTED _____

© 2014 TxDOT; ALL RIGHTS RESERVED.
 REGISTERED ACCESSIBILITY SPECIALIST (RAS) INSPECTION REQUIRED TDLR NO. EABPRJ

SPECIFICATIONS ADOPTED BY THE TEXAS DEPARTMENT OF TRANSPORTATION ON NOVEMBER 1, 2014 AND SPECIFICATION ITEMS LISTED AND DATED AS FOLLOWS SHALL GOVERN ON THIS PROJECT. REQUIRED CONTRACT PROVISIONS FOR FEDERAL-AID CONSTRUCTION CONTRACTS (FORM FHWA 1273, MAY 2012).

PROJECT DATA
 DESIGN SPEED: _____
 AUBURN AVE. TO FM 1924: 50 MI/HR
 FM 2220
 A. D. T. _____
 AUBURN AVE. TO FM 1924
 YEAR - 2015 A. D. T. = 14,500
 YEAR - 2035 A. D. T. = 21,500
 EXCEPTION : NONE
 EQUATION : NONE
 RAILROAD CROSSING : NONE

TEXAS DEPARTMENT OF TRANSPORTATION			
SUBMITTED FOR LETTING :	DATE: _____	RECOMMEND FOR LETTING :	DATE: _____
_____	_____	_____	_____
DIRECTOR OF TP&D		DISTRICT ENGINEER	
APPROVED FOR LETTING :	DATE: _____	APPROVED FOR LETTING :	DATE: _____
_____	_____	_____	_____
DIRECTOR OF TRAFFIC OPERATIONS DIVISION		DIRECTOR, DESIGN DIVISION	