


50' PRIVATE RD.

50' PRIVATE RD.

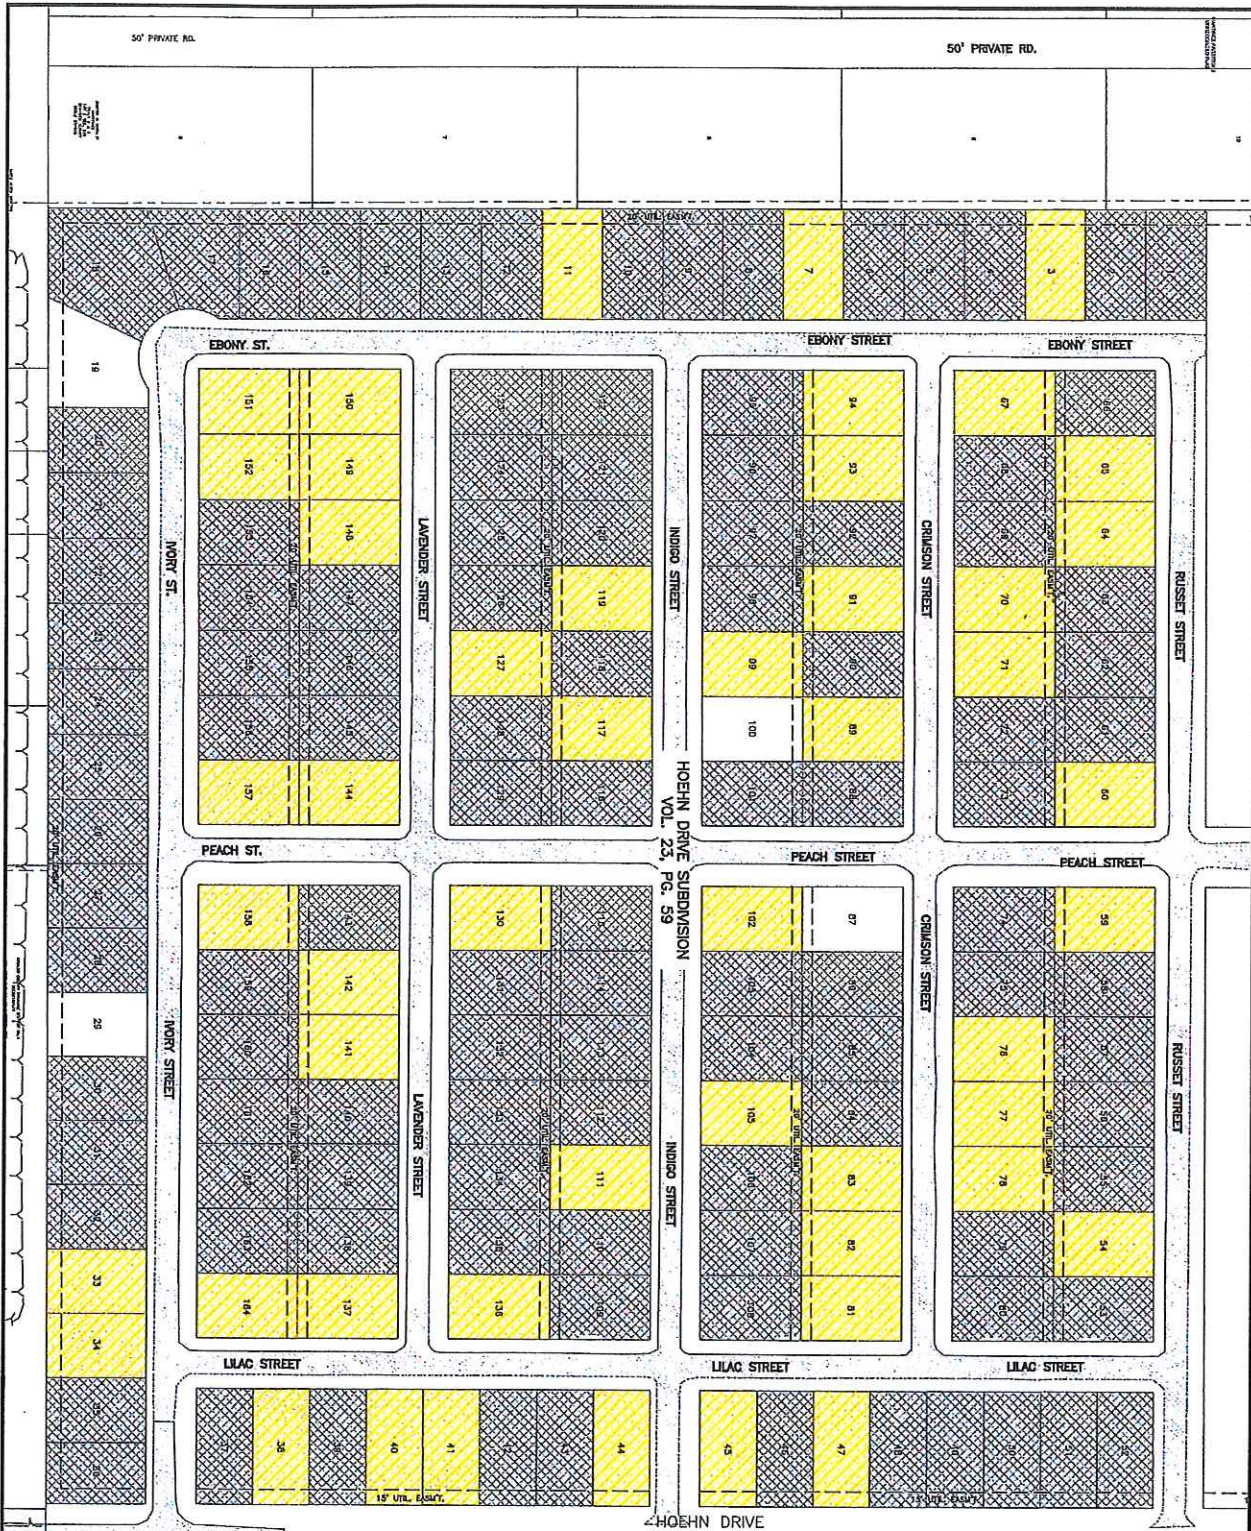

HOEHN DRIVE SUBDIVISION
VOL. 23, PG. 59

- LOT NO.**
 3,7,11,33,34,38,40,41,44,
 45,47,54,59,60,64,65,67,
 70,71,76,78,81,82,83,89,
 91,93,94,99,102,105,111,
 117,119,127,130,136,137,
 150,151,152,153,154,155,156,159,
 160,161,162,163,164,165
- LEGEND:**
 CHANGE ORDER No. 6
 LOT OF MOULTON TO ADD
 50 LOTS
- LOT NO.**
 1,2,4,5,6,8,9,10,12,13,14,15,
 16,17,18,20,21,22,23,24,25,
 26,27,28,30,31,32,35,36,37,
 39,42,43,45,48,49,50,51,52,
 53,55,56,57,58,61,62,63,65,68,
 69,72,73,75,79,80,82,85,86,
 88,90,92,95,98,99,101,103,
 104,106,107,108,109,110,112,
 113,114,115,116,118,120,121,
 122,123,124,125,126,128,129,
 131,132,133,134,135,138,139,
 140,143,145,146,147,153,154,
 153,156,159,160,161,162,163
- LOT NO.**
 110,111,112,113,114,115,116,117,118,119,120,121,122,123,124,125,126,127,128,129,130,131,132,133,134,135,136,137,138,139,140,141,142,143,144,145,146,147,148,149,150,151,152,153,154,155,156,157,158,159,160,161,162,163,164,165
- LOT NO.**
 1,2,3,4,5,6,7,8,9,10,11,12,13,14,15,16,17,18,19,20,21,22,23,24,25,26,27,28,29,30,31,32,33,34,35,36,37,38,39,40,41,42,43,44,45,46,47,48,49,50,51,52,53,54,55,56,57,58,59,60,61,62,63,64,65,66,67,68,69,70,71,72,73,74,75,76,77,78,79,80,81,82,83,84,85,86,87,88,89,90,91,92,93,94,95,96,97,98,99,100,101,102,103,104,105,106,107,108,109,110,111,112,113,114,115,116,117,118,119,120,121,122,123,124,125,126,127,128,129,130,131,132,133,134,135,136,137,138,139,140,141,142,143,144,145,146,147,148,149,150,151,152,153,154,155,156,157,158,159,160,161,162,163,164,165

DATE	11/15/2018
DRAWN BY	C. Perez
CHECKED BY	E. Yandura
SCALE	AS SHOWN

EXHIBIT "A"

COMMISSIONER
 JOSEPH PALACIOS
 HIDALGO COUNTY PCT 4
 IMPROVEMENT PROJECTS



HIDALGO COUNTY
 PRECINCT 4
 1051 N. DOOLITTLE RD
 EDWING, TX 78542
 TEL: (956) 343-3122 FAX: (956) 341-5505
 www.co.hidalgo.tx.us

Drawn: EVELI (Wholen Safety Services/Urban Exhibit for Sewer Services)
 Layout: Tobi Pava Layout Date: 03/28/2018 Title: 0012611 A4