

AEP Texas

Contribution-In-Aid-Of-Construction Agreement
For Electric Distribution Service

CITY OF SULLIVAN
Service: FLORES RD & 9TH ST
SULLIVAN CITY, TX

Contract #: DWMS00000348571

Work Request #: 62381545

Date: 10/25/2016

You, CITY OF SULLIVAN (Customer) have requested AEP Texas (Company) to install/construct certain electric distribution facilities (hereinafter referred to as "Facilities") as follows: WR# 62381545 - JV - THE INSTALL OF 25-250W HPS STREETLIGHTS ON 6' ARMS IN THE CITY OF SULLIVAN, TX. AS PER CUSTOMER THE CITY OF SULLIVAN.

The cost for construction/installation of the requested Facilities will be in excess of what would normally be provided by Company at no additional cost to the Customer to initiate service. In accordance with the Company's approved Tariff, as filed with the Public Utilities Commission of Texas, the Customer agrees to pay Company a one-time, non-refundable, Contribution-In-Aid-Of-Construction (CIAC) in the amount of 17,806.92. The Customer understands that he/she receives no ownership or control of the Facilities by virtue of the payment of the CIAC. The Facilities installed by the Company will remain the property of the Company. The Company expressly retains the right to use said Facilities for any purpose which Company deems appropriate under good utility practices, including the distribution of electric service to other customers.

Company agrees to WR# 62381545 - JV - THE INSTALL OF 25-250W HPS STREETLIGHTS ON 6' ARMS IN THE CITY OF SULLIVAN, TX. AS PER CUSTOMER THE CITY OF SULLIVAN., and the Customer agrees to provide PAY CIAC OF \$17,806.92 PRIOR TO JOB BEING RELEASED TO AEP'S CONSTRUCTION DEPARTMENT and to be ready to take electric service on or before 10/25/2016.

It is understood and agreed that the Company will not begin construction/installation of the Facilities until full payment of the CIAC has been received by the Company; therefore, Customer understands and agrees that he/she needs to make full payment of the CIAC in sufficient time to allow for the construction/installation to be completed by the In Service Date.

The pricing of the CIAC quoted herein is based on the specifics of the Customer's request, including the Customer's stated In Service Date, and must be accepted by the Customer by executing and returning to the Company this Agreement by 1/23/2017 to remain valid. Should Customer alter the request for facilities, or request a delay in (or is otherwise unable to take service by) the stated In Service Date, the Company reserves the right to update the pricing and require an additional CIAC payment to reflect any increases in cost due to the alteration in requested facilities or the delay in taking service, or both.

Nothing contained herein shall be construed as a waiver or relinquishment by Company of any right it has or may hereafter have to discontinue service for default in the payment of any bill owing or to become owing hereunder or for any reason or cause allowed by law.

By signing and returning this Agreement, Customer understands and accepts the above described terms and conditions.

Customer
By _____
Signature: _____
Title: _____
Date: _____

Company
By _____
Signature: AEP Texas
Kurtal Herms
Title: Cust Design Manager
Date: 10/28/2016

PLEASE >> Please remit To:
 DETACH >> American Electric Power
 STUB >> Attn: Rose Underwood
 AND >> 5700 N Cage Blvd
 RETURN >> Pharr, TX 78577
 WITH >> Bill To:
 PAYMENT >> CITY OF SULLIVAN

Company No: 211
 Contract No: DWMS00000348571
 Customer No:
 Date: 10/25/2016
 Amount Due: 17,806.92

Amount Remitted: _____

Contract No: DWMS00000348571

Date: 10/25/2016

PRO FORMA


Customer No:
 Purchase Order: 62381545

Description	Quantity	UOM	Init Amt	Net Amount
WR# 62381545 - JV - THE INSTALL OF 25-250W HPS STREETLIGHTS ON 6' ARMS IN THE CITY OF SULLIVAN, TX. AS PER CUSTOMER THE CITY OF SULLIVAN.	1.0	EA	17,806.92	17,806.92

Amount Due: 17,806.92




WR#: 62381545
 WO# DCP0264713
 SULLIVAN CITY, TX
 MHS: 79.77


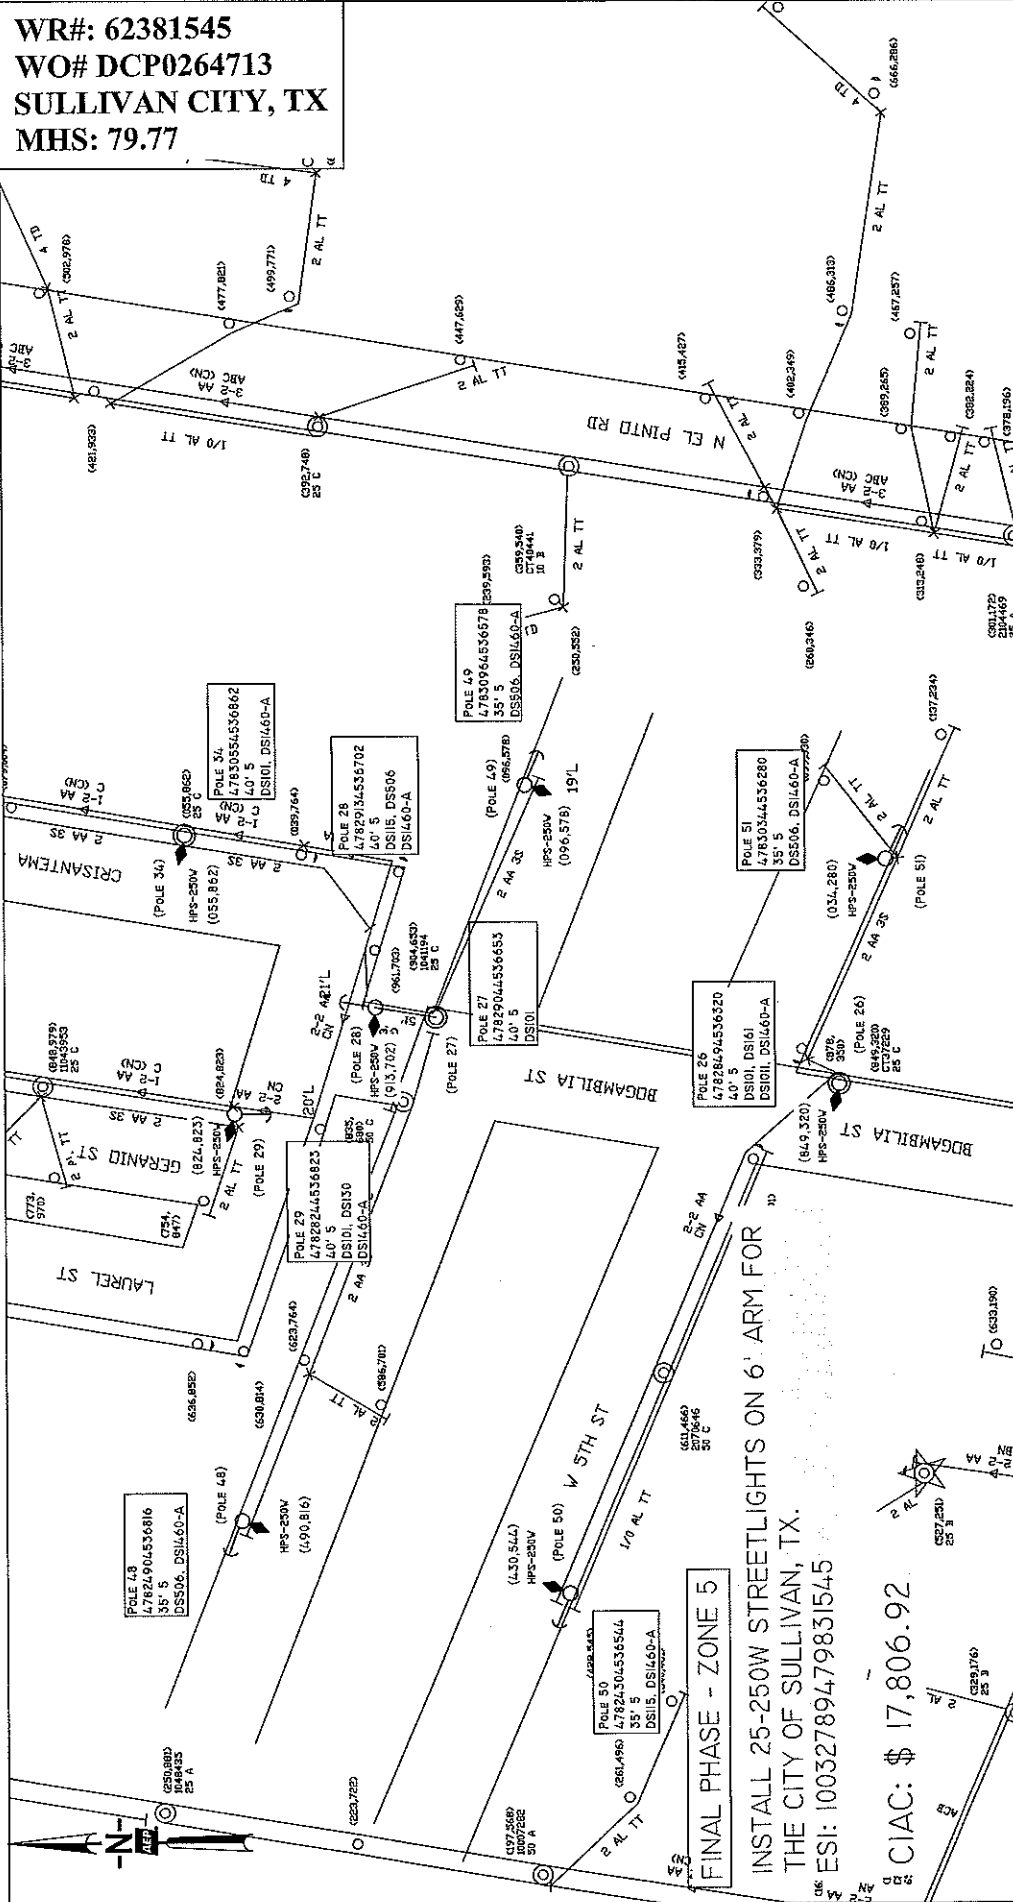


FINAL PHASE - ZONE 5
 INSTALL 25-250W STREETLIGHTS ON 6' ARM FOR
 THE CITY OF SULLIVAN, TX.
 ESI: 10032789479831545
 CIAC: \$ 17,806.92

DATE REQUESTED: 1/01/2016	BUCKET TRUCK? Y
DATE REQUIRED: 12/20/2016	TRUCK TO SITE? Y
DATE: 10/24/2016	4 W/D? N
STATION NO: 10032789479831545	CIRCUIT NO: 94S84120
VOLTAGE: 7.2/12.47 KV	MAP: r9v4gst
PHASES: ABCN	QUAD:
PRINT# 1	SCALE: 1" = 100'
DRAWN BY: Jesus Valladares 956-283-2339	PAGE 1 DF 3

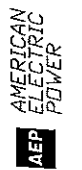

JOB NAME: JUDY DAVILA - 956-566-9456
 LOCATION: BOGAMBILIA & 5TH ST, CITY OF SULLIVAN, TX.
 COUNTY: HIDALGO
 CREW HQ: 11712
 DIVISION: CP
 DISTRICT: 177-LAREDO
 W/O: DCP0264713
 S107BCN
 NOT STAKED, NOT CLEARED
 COMMENTS: STREETLIGHTS PROJECT FOR THE CITY OF SULLIVAN ON EXISTING SUBDIVISIONS WITH BAKC-LDT CONSTRUCTION

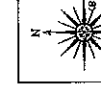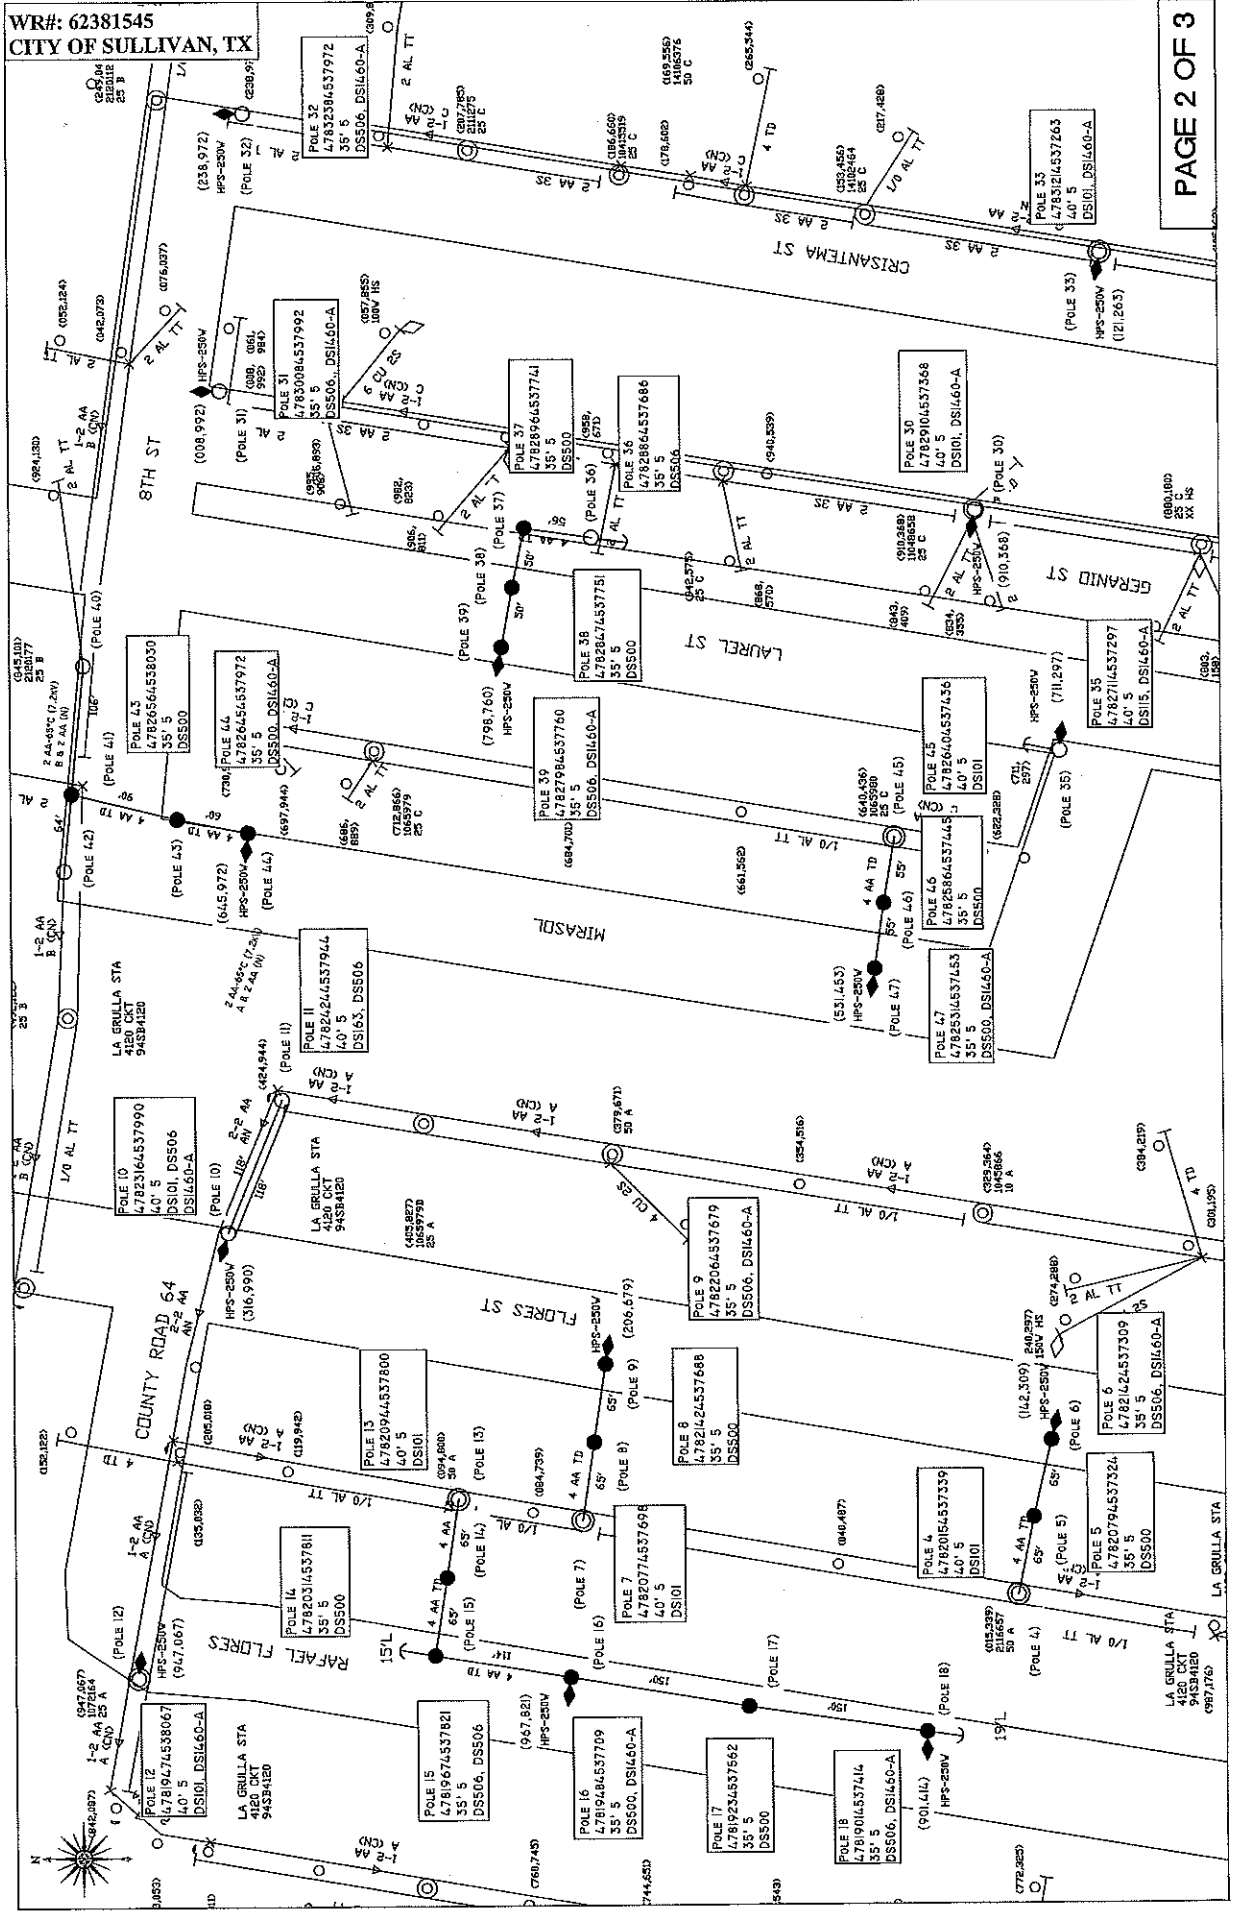



PURCHASING DEPARTMENT
County Of Hidalgo

MEMORANDUM

"SOLE SOURCE DECLARATION"

TO: Hidalgo County Commissioners' Court

FROM: Martha L. Salazar
Hidalgo County Purchasing Agent *mls*

DATE: March 6, 2014

RE: "Sole Source Declaration"- Hidalgo County Maintenance Facility

American Electric Power (AEP) is the sole provider in Hidalgo County for a turn-key solution to supply lighting equipment, as well as repairs and maintenance services.

Hidalgo County requires a turn-key solution to extend overhead single phase for the new (under construction) Hidalgo County Precinct No. 2 Equipment and Maintenance Facility.

Therefore commencing with Precinct #2, Hidalgo County requires a Contribution-In-Aid-of-Construction Agreement with AEP for the provision of a turn-key solution to provide and service the new Hidalgo County Precinct No. 2 Equipment and Maintenance Facility (under construction).

This declaration will remain in effect as long as American Electric Power (AEP) continues to be the sole source for turn-key solutions for lighting with repair and maintenance services for all applicable Hidalgo County Elected Offices, Departments, Programs and Agencies (for all eligible, permitted and applicable funding sources) unless otherwise revoke by Hidalgo County Commissioners Court.



A unit of American Electric Power

AEP Texas
5700 North Cage Blvd.
Pharr, TX 78577-7921
956/283-2441
www.aeptexas.com

April 28, 2015

Judy Davila
City of Sullivan City
500 S Cenizo Street
Sullivan City, TX 78595

Subject: AEP Service Territory

Dear Ms. Davila,

AEP Texas is and Transmission and Distribution Service Provider regulated by the Public Utility Commission of Texas (PUCT). The PUCT certifies utilities to serve a particular geographic area. Based on the PUCT certified maps, all of the land within the city limits of the City of Sullivan City is certificated to AEP Texas. AEP Texas is the sole company that can provide electric distribution services in Sullivan City. AEP Texas provides this service pursuant to our Manual of Tariffs which is also approved by the PUCT.

Please let me know if you have any other questions. You may call me at 956-283-2441 with any questions.

Sincerely

A handwritten signature in black ink that reads "Lee Jones". The signature is written in a cursive style with a large, stylized "L" and "J".

Lee Jones, PE
Community Affairs Manager