

**AEP Texas**

**Contribution-In-Aid-Of-Construction Agreement  
For Electric Distribution Service**

CITY OF GRANJENO

Service: EL CAMINO REA; & GRANJENO  
GRANJENO, TX

Contract #: DWMS00000386903

Work Request #: 65948681

Date: 12/5/2017

You, CITY OF GRANJENO (Customer) have requested AEP Texas (Company) to install/construct certain electric distribution facilities (hereinafter referred to as "Facilities") as follows:WR# 65948681 - JV - INSTALL 10-250W HPS STREETLIGHTS ON WOOD POLES ON S FM494, IN GRANJENO, TX. AS PER THE CUSTOMER, THE CITY OF GRANJENO.

The cost for construction/installation of the requested Facilities will be in excess of what would normally be provided by Company at no additional cost to the Customer to initiate service. In accordance with the Company's approved Tariff, as filed with the Public Utilities Commission of Texas, the Customer agrees to pay Company a one-time, non-refundable, Contribution-In-Aid-Of-Construction (CIAC) in the amount of 15,668.55. The Customer understands that he/she receives no ownership or control of the Facilities by virtue of the payment of the CIAC. The Facilities installed by the Company will remain the property of the Company. The Company expressly retains the right to use said Facilities for any purpose which Company deems appropriate under good utility practices, including the distribution of electric service to other customers.

Company agrees to WR# 65948681 - JV - INSTALL 10-250W HPS STREETLIGHTS ON WOOD POLES ON S FM494, IN GRANJENO, TX. AS PER THE CUSTOMER, THE CITY OF GRANJENO., and the Customer agrees to provide PAY CIAC OF \$ 15,668.55 PRIOR TO JOB BEING RELEASED TO AEP'S CONSTRUCTION DEPARTMENT and to be ready to take electric service on or before 12/05/2017.

It is understood and agreed that the Company will not begin construction/installation of the Facilities until full payment of the CIAC has been received by the Company; therefore, Customer understands and agrees that he/she needs to make full payment of the CIAC in sufficient time to allow for the construction/installation to be completed by the In Service Date.

The pricing of the CIAC quoted herein is based on the specifics of the Customer's request, including the Customer's stated In Service Date, and must be accepted by the Customer by executing and returning to the Company this Agreement by 3/5/2018 to remain valid. Should Customer alter the request for facilities, or request a delay in (or is otherwise unable to take service by) the stated In Service Date, the Company reserves the right to update the pricing and require an additional CIAC payment to reflect any increases in cost due to the alteration in requested facilities or the delay in taking service, or both.

Nothing contained herein shall be construed as a waiver or relinquishment by Company of any right it has or may hereafter have to discontinue service for default in the payment of any bill owing or to become owing hereunder or for any reason or cause allowed by law.

By signing and returning this Agreement, Customer understands and accepts the above described terms and conditions.

Customer  
By \_\_\_\_\_  
Signature: \_\_\_\_\_  
Title: \_\_\_\_\_  
Date: \_\_\_\_\_

Company  
By \_\_\_\_\_  
Signature: \_\_\_\_\_  
Title: \_\_\_\_\_  
Date: \_\_\_\_\_

PLEASE >> Please remit To:  
 DETACH >> American Electric Power  
 STUB >> Attn: Rose Underwood Company No: 211  
 AND >> 5700 N Cage Blvd Contract No: DWMS00000386903  
 RETURN >> Pharr, TX 78577 Customer No:  
 WITH >> Date: 12/5/2017  
 PAYMENT >> Bill To: Amount Due: 15,668.55  
 >> CITY OF GRANJENO  
 >>  
 Amount Remitted: \_\_\_\_\_

Contract No: DWMS00000386903  
 Date: 12/5/2017

### PRO FORMA


Customer No:  
 Purchase Order: 65948681

Description	Quantity	UOM	Init Amt	Net Amount
WR# 65948681 - JV - INSTALL 10-250W HPS STREETLIGHTS ON WOOD POLES ON S FM494, IN GRANJENO, TX. AS PER THE CUSTOMER, THE CITY OF GRANJENO.	1.0	EA	15,668.55	15,668.55

Amount Due: 15,668.55

WR#: 65948681  
 WO# DCP0276173  
 GRANJENO, TX  
 MHS: 32.51

**INSTALL 9-250W HPS STREETLIGHTS ON 14-FT ARMS  
 FOR THE CITY OF GRANJENO**

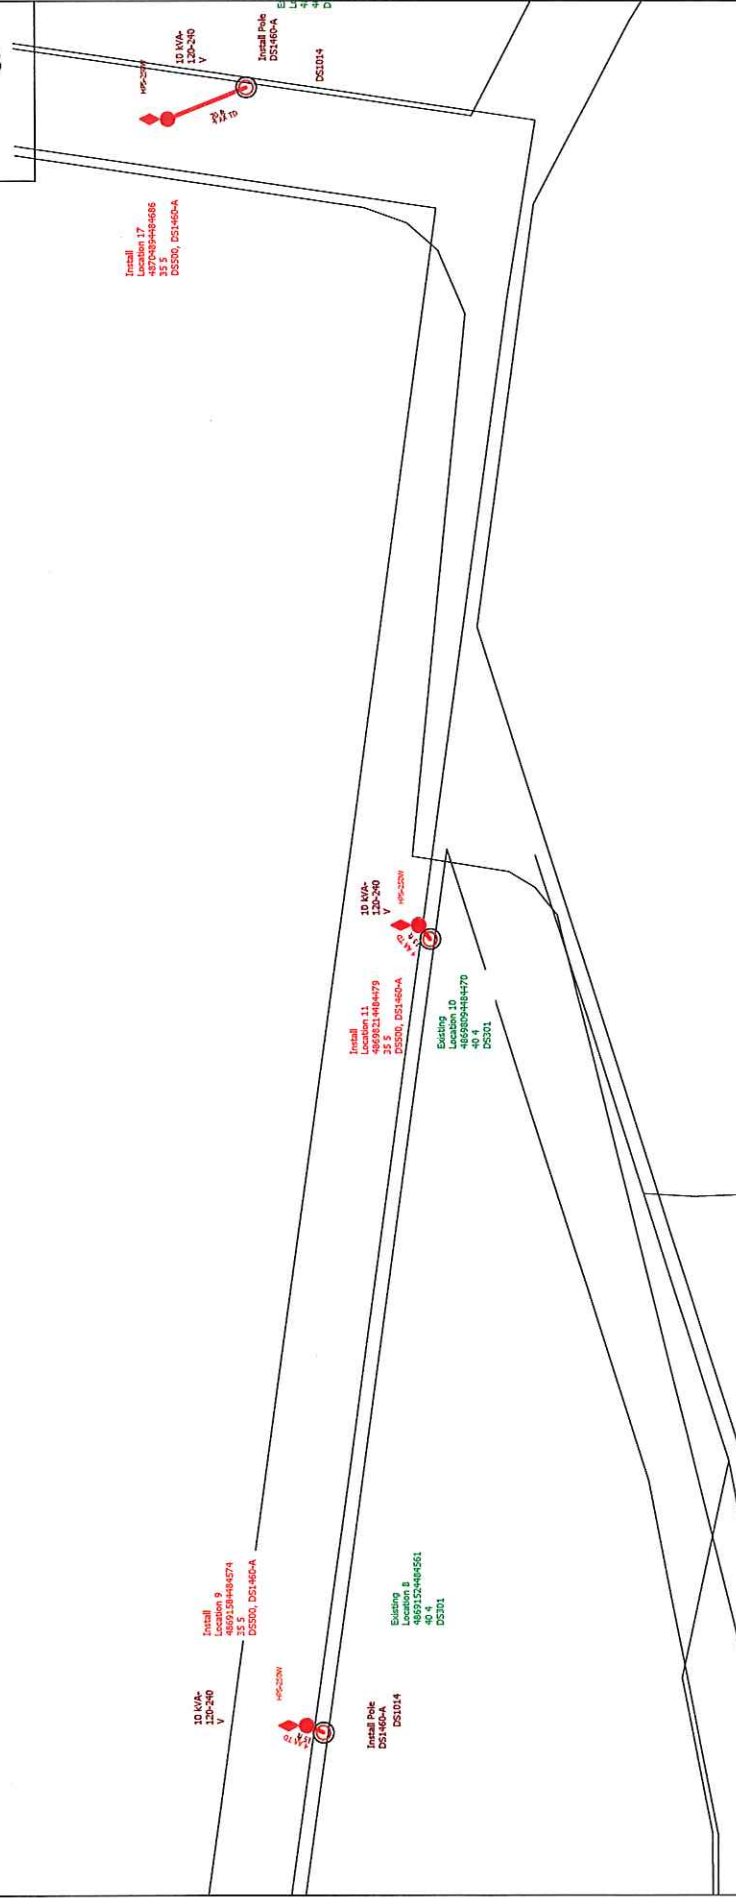

JOB NAME: MAYOR OF GRANJENO - 956-277-7127		DATE REQUESTED: 1/15/2013	BUCKET TRUCK?: Y
LOCATION: EL CAMINO REA & GRANJENO, GRANJENO TX.		DATE REQUIRED: 11/30/2017	TRUCK TO SITE?: Y
DIVISION: CP	COUNTY: HIDALGO	CREW HQ: 11712	4 WD?: N
V/R#: 65948681	DISTRICT: 175 - MISSION	WCH#: DCP0276173	CIRCUIT NO: 94SB3160
JU PROPOSAL(S): EDM100039	WCH#: CP020005	STATION NO: S107CBN	MAP: REV.GST
NOT STAKED, NOT CLEARED		VOLTAGE: 7.2/12.47 kV	
COMMENTS: FIELD CHECK BY JESUS A. VALLADARES		PHASES: ABCN	
		DATE: 1/16/13	SCALE: 1" = 100'
		DRAWN BY: Jesus Valladares 956-283-2339	PAGE: 1 OF 3





WR#: 65948681  
WO# DCP0276173  
GRANJENO, TX  
MHS: 32.51

PAGE 3 OF 3

