

THE STATE OF TEXAS §

COUNTY OF HIDALGO §

That the County of Hidalgo, Texas, acting by and through its Commissioners' Court, by virtue of motion and resolution introduced and adopted by said Commissioners' Court on the 20<sup>th</sup> day of February 2018, 2018 does by these presents **GRANT, GIVE AND RELINQUISH TO:**

City of Mercedes Tx.  
hereinafter called Permittee, of the County of Hidalgo, Texas, the Right, Privilege and Authority to construct, reconstruct, lay and maintain a 4" inch /water/ gas/ sewer/ irrigation line; said line to be constructed of material along the following public road easement held by the Hidalgo County of Hidalgo, Texas upon the conditions, obligations, and requirements as hereinafter set forth, said public road upon which said water/ gas/ sewer/ irrigation line is to be constructed, reconstructed, laid and maintained, **described as follows:**

*Public works is requesting permit to open cut half of the Street on mile 9 North and Diaz St. to provide San Sew. service for 3278 mile 9 North at existing MH in the middle of the Street. "Capisallo Subdivision"*

The granting, giving and authorizing of permission for the said aforementioned Permittee to so construct, reconstruct, lay and maintain a 4" line along the above described public road being conditioned that Permittee agrees that:

1. The Permittee will install and shall maintain said pipeline so that the top of the line will always be at least at the minimum depth of forty (40) inches below the flow line of the ditches on either side of said roadway when the pipeline is to be constructed, the Permittee shall contact the Commissioner in the Precinct in which the construction project is located and obtain written instructions, signed by said Commissioner, concerning the location and depth of said line. In this connection, it is agreed and understood that the Permittee will not cut the surface in any manner said public road or any roadway, without first obtaining the written permission of the Commissioners' Court of Hidalgo County, Texas.
2. The Permittee will employ a competent person or firm to do such installation and complete it in accordance with the covenants and conditions herein set forth.
3. Permittee shall stake its line on the location approved by the Commissioner in whose precinct the work is to be done well in advance of beginning its work. Permittee shall contact Commissioner before commencing any work.
4. The Permittee will use all proper caution in performing the work to prevent injury to all persons and property and it will indemnify Hidalgo County against all damages that may be assessed against the County by reasons of the work here permitted and the maintenance of such pipeline.
5. Notwithstanding any provision in this Agreement to the contrary, Permittee recognizes that the paramount purpose of the easement and dedication for the said public road is to provide for the establishment and operation of a roadway for the public. Recognizing this as the paramount purpose of the easement and dedication, Permittee agrees that Permitter has the unlimited and unrestricted right to establish, construct, reconstruct and maintain the said public road and to conduct all maintenance for the roadway and all related structures (including but not limited to the maintenance, construction and reconstruction of ditches, drainage pipes, bridges and paving surfaces) without incurring any liability, obligation or duty to Permittee.

6. In the event that the Commissioners' Court of Hidalgo County gives the Permittee permission to cut, burrow and bore beneath the said public road or roadway, the Permittee will replace the road in the same condition as it was, which will require a refill of the ditch caused by installation of the pipe, tamping, and a waiting period of approximately sixty (60) days to allow for proper settling and then a replacement of the surface, if required. The Permittee will notify the County Commissioner of the Precinct in which the construction project is located upon the completion of the refill above mentioned and the County Commissioner will make such inspections as he deems necessary at that time, at the expiration of said sixty (60) day period and after resurfacing has been made to determine if the work has been done properly. Permittee will comply with such requirements in replacing said road as the County Commissioner concerned may require.
7. In the event Hidalgo County, Texas, the State Department of Highways and Public Transportation or any other municipality then constructing, reconstructing, maintaining or any other municipality then constructing, reconstructing, maintaining and operating said public road should, in the orderly course of its construction, reconstruct and/or repairing and maintaining of said road, deem it advisable to relocate said pipeline or to have same removed from said right of way entirely, then the Permittee covenants and obligates itself to remove and relocate said pipeline or to remove same entirely from right of way at its own expense, such removal or relocation to be done at the will and pleasure of the County of Hidalgo, Texas, the State Highways and Public Transportation or any other municipality that may be constructing, maintaining and operating said public road, which covenants, obligations and agreements shall be binding on Permittee, its successors and assigns and should Permittee, upon being given fifteen (15) days written notice to remove or relocate said pipelines by and of the aforementioned agencies, then the agency constructing, reconstructing, maintaining and operating said public road may thereupon remove same and be absolved and any responsibility and liability resulting from damage to said pipeline or injuries to Permittee, its successors and assigns as a result of removing same. By the acceptance of this granting of permission to lay, construct and maintain said pipelines, Permittee fully assumes responsibility and obligates itself to perform in its entirety the covenants, obligations and requirements hereinbefore set out.
8. It is understood and agreed that in the event a leak should develop in said pipeline, and upon being notified by the County of Hidalgo, Texas, acting, through any of its authorized agents and representatives, the Permittee will immediately repair and/or replace the injured or damaged section of said pipeline without delay.
9. It is expressly understood and agreed that no representation is made that the County of Hidalgo, Texas is the owner in fee or holder of an easement over and across the public road right of way in question and under consideration, and Permittee shall fully satisfy itself of the right to enter upon said land for the purposes of laying, constructing and maintaining of said pipeline so far as the fee owner thereof is concerned. The County of Hidalgo, Texas shall be by Permittee hold blameless from any damages or injuries occasioned by the entry and acts of Permittee as a result of the construction, maintenance and operation of said pipeline, and Permittee assumes full responsibility and liability for any damages or injuries arising or occasioned therefrom. In the event that legal action is brought against the County of Hidalgo with regard to such entry and acts of Permittee, the Permittee agrees to defend such action at its own cost and agrees to pay all court costs and attorney's fees incident thereto.
10. Permittee, in consideration of the County of Hidalgo, Texas granting and permitting the installation, construction, laying and maintaining the aforescribed pipeline over, along or across County's public road as hereinbefore before set forth, agrees to defray the expense of a supervisor designated by the Commissioner of the Precinct in which said roads are situated, which said supervisor, acting as the agent of the County, shall have the right, during the construction, laying installation or in maintenance thereof of

said pipeline, to assure the County that said work of constructing, laying or maintaining of said line, including the removal and replacement, is all done in accordance with the provisions of the permit, and failure of Permittee to so perform as provided therein shall constitute grounds, at the election of Permitter, to terminate this contract and agreement instantly.

11. This permit will expire approximately (1) year to the day it was approved through the County Commissioners Court of Hidalgo County, Texas.

WITNESS our hands this the 20<sup>th</sup> Day of February, 2018.

\_\_\_\_\_  
COUNTY JUDGE

\_\_\_\_\_  
COMMISSIONER, PRECINCT NO. 1

\_\_\_\_\_  
COMMISSIONER, PRECINCT NO. 2

\_\_\_\_\_  
COMMISSIONER, PRECINCT NO. 3

\_\_\_\_\_  
COMMISSIONER, PRECINCT NO. 4


Rene Garcia of Permittee, City of Mercedes TX.  
(Printed Name of Agent) (Company Name)  
2314 N. FM 491 P.O. Box 837 Mercedes TX 78570 Ph: 565-6147 Fax 565-4675  
(Address / Phone / Fax)

in the aforementioned permit, does hereby accept the granting of same upon the terms, conditions and agreements, covenants and obligations as set forth therein, and agrees that same shall be fully binding upon the Permittee, its successors and assigns.

WITNESS my hand this the 31 Day of January, 2018.

BY: Rene Garcia  
Signature  
Utility Supervisor  
Title

SKETCH OF LOCATION

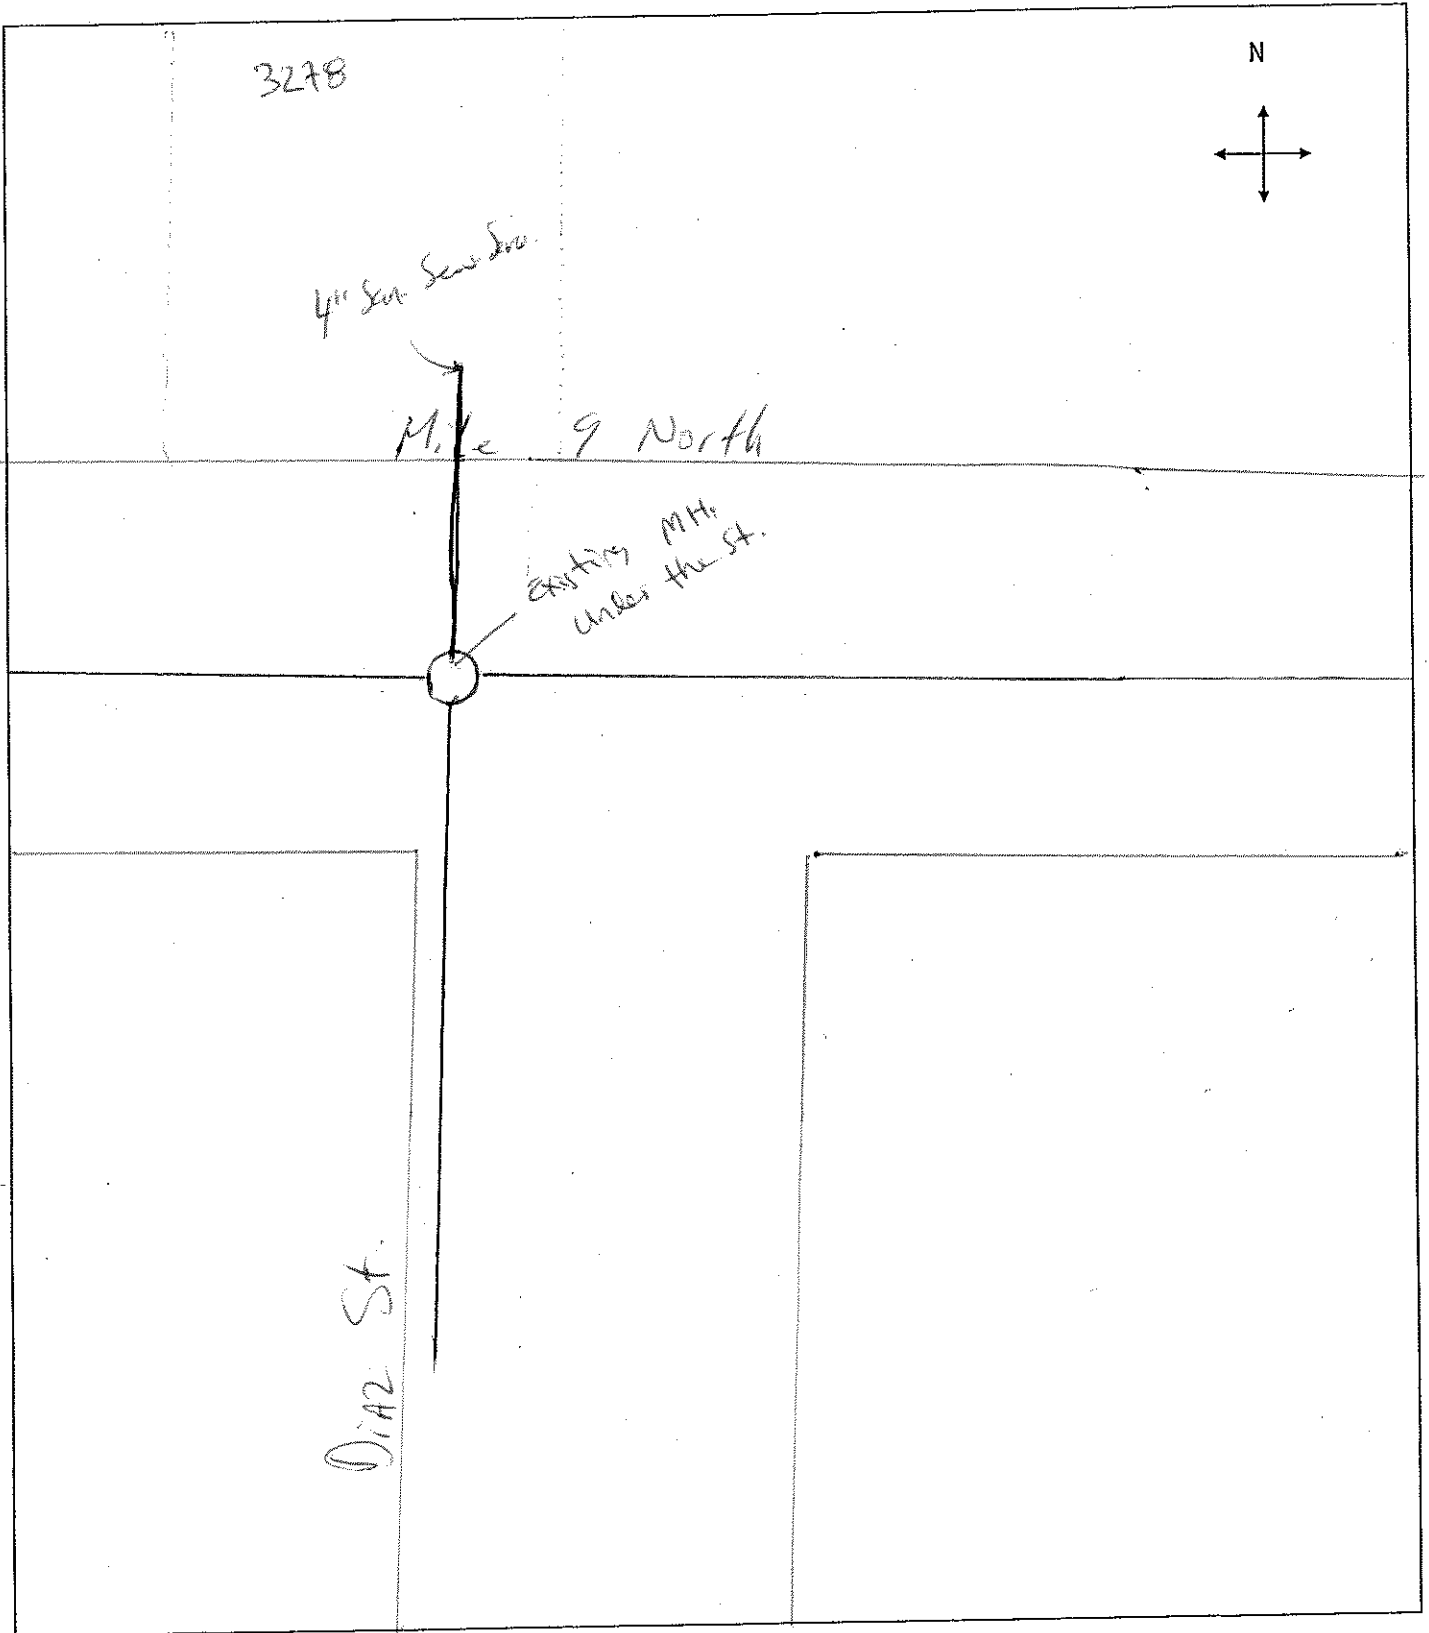

THE STATE OF TEXAS §

COUNTY OF HIDALGO §

That the County of Hidalgo, Texas, acting by and through its Commissioners' Court, by virtue of motion and resolution introduced and adopted by said Commissioners' Court on the 20<sup>th</sup> day of February, 2018 does by these presents **GRANT, GIVE AND RELINQUISH TO:**

Proyecto Azteca  
hereinafter called Permittee, of the County of Hidalgo, Texas, the Right, Privilege and Authority to construct, reconstruct, lay and maintain a 4" inch /water/ gas/ sewer irrigation line; said line to be constructed of material along the following public road easement held by the Hidalgo County of Hidalgo, Texas upon the conditions, obligations, and requirements as hereinafter set forth, said public road upon which said water/ gas/ sewer/ irrigation line is to be constructed, reconstructed, laid and maintained, **described as follows:**

*Propose to bore a 4" PVC casing from ~~centerline~~ Property line across the street to sewer line on 6823 Vera Lane. Mercedes TX.*

The granting, giving and authorizing of permission for the said aforementioned Permittee to so construct, reconstruct, lay and maintain a 4" line along the above described public road being conditioned that Permittee agrees that:

1. The Permittee will install and shall maintain said pipeline so that the top of the line will always be at least at the minimum depth of forty (40) inches below the flow line of the ditches on either side of said roadway when the pipeline is to be constructed, the Permittee shall contact the Commissioner in the Precinct in which the construction project is located and obtain written instructions, signed by said Commissioner, concerning the location and depth of said line. In this connection, it is agreed and understood that the Permittee will not cut the surface in any manner said public road or any roadway, without first obtaining the written permission of the Commissioners' Court of Hidalgo County, Texas.
2. The Permittee will employ a competent person or firm to do such installation and complete it in accordance with the covenants and conditions herein set forth.
3. Permittee shall stake its line on the location approved by the Commissioner in whose precinct the work is to be done well in advance of beginning its work. Permittee shall contact Commissioner before commencing any work.
4. The Permittee will use all proper caution in performing the work to prevent injury to all persons and property and it will indemnify Hidalgo County against all damages that may be assessed against the County by reasons of the work here permitted and the maintenance of such pipeline.
5. Notwithstanding any provision in this Agreement to the contrary, Permittee recognizes that the paramount purpose of the easement and dedication for the said public road is to provide for the establishment and operation of a roadway for the public. Recognizing this as the paramount purpose of the easement and dedication, Permittee agrees that Permitter has the unlimited and unrestricted right to establish, construct, reconstruct and maintain the said public road and to conduct all maintenance for the roadway and all related structures (including but not limited to the maintenance, construction and reconstruction of ditches, drainage pipes, bridges and paving surfaces) without incurring any liability, obligation or duty to Permittee.

6. In the event that the Commissioners' Court of Hidalgo County gives the Permittee permission to cut, burrow and bore beneath the said public road or roadway, the Permittee will replace the road in the same condition as it was, which will require a refill of the ditch caused by installation of the pipe, tamping, and a waiting period of approximately sixty (60) days to allow for proper settling and then a replacement of the surface, if required. The Permittee will notify the County Commissioner of the Precinct in which the construction project is located upon the completion of the refill above mentioned and the County Commissioner will make such inspections as he deems necessary at that time, at the expiration of said sixty (60) day period and after resurfacing has been made to determine if the work has been done properly. Permittee will comply with such requirements in replacing said road as the County Commissioner concerned may require.
7. In the event Hidalgo County, Texas, the State Department of Highways and Public Transportation or any other municipality then constructing, reconstructing, maintaining or any other municipality then constructing, reconstructing, maintaining and operating said public road should, in the orderly course of its construction, reconstruct and/or repairing and maintaining of said road, deem it advisable to relocate said pipeline or to have same removed from said right of way entirely, then the Permittee covenants and obligates itself to remove and relocate said pipeline or to remove same entirely from right of way at its own expense, such removal or relocation to be done at the will and pleasure of the County of Hidalgo, Texas, the State Highways and Public Transportation or any other municipality that may be constructing, maintaining and operating said public road, which covenants, obligations and agreements shall be binding on Permittee, its successors and assigns and should Permittee, upon being given fifteen (15) days written notice to remove or relocate said pipelines by and of the aforementioned agencies, then the agency constructing, reconstructing, maintaining and operating said public road may thereupon remove same and be absolved and any responsibility and liability resulting from damage to said pipeline or injuries to Permittee, its successors and assigns as a result of removing same. By the acceptance of this granting of permission to lay, construct and maintain said pipelines, Permittee fully assumes responsibility and obligates itself to perform in its entirety the covenants, obligations and requirements hereinbefore set out.
8. It is understood and agreed that in the event a leak should develop in said pipeline, and upon being notified by the County of Hidalgo, Texas, acting, through any of its authorized agents and representatives, the Permittee will immediately repair and/or replace the injured or damaged section of said pipeline without delay.
9. It is expressly understood and agreed that no representation is made that the County of Hidalgo, Texas is the owner in fee or holder of an easement over and across the public road right of way in question and under consideration, and Permittee shall fully satisfy itself of the right to enter upon said land for the purposes of laying, constructing and maintaining of said pipeline so far as the fee owner thereof is concerned. The County of Hidalgo, Texas shall be by Permittee hold blameless from any damages or injuries occasioned by the entry and acts of Permittee as a result of the construction, maintenance and operation of said pipeline, and Permittee assumes full responsibility and liability for any damages or injuries arising or occasioned therefrom. In the event that legal action is brought against the County of Hidalgo with regard to such entry and acts of Permittee, the Permittee agrees to defend such action at its own cost and agrees to pay all court costs and attorney's fees incident thereto.
10. Permittee, in consideration of the County of Hidalgo, Texas granting and permitting the installation, construction, laying and maintaining the aforescribed pipeline over, along or across County's public road as hereinbefore before set forth, agrees to defray the expense of a supervisor designated by the Commissioner of the Precinct in which said roads are situated, which said supervisor, acting as the agent of the County, shall have the right, during the construction, laying installation or in maintenance thereof of

said pipeline, to assure the County that said work of constructing, laying or maintaining of said line, including the removal and replacement, is all done in accordance with the provisions of the permit, and failure of Permittee to so perform as provided therein shall constitute grounds, at the election of Permitter, to terminate this contract and agreement instantly.

11. This permit will expire approximately (1) year to the day it was approved through the County Commissioners Court of Hidalgo County, Texas.

WITNESS our hands this the 20<sup>th</sup> Day of February, 2018.

\_\_\_\_\_  
COUNTY JUDGE

\_\_\_\_\_  
COMMISSIONER, PRECINCT NO. 1

\_\_\_\_\_  
COMMISSIONER, PRECINCT NO. 2

\_\_\_\_\_  
COMMISSIONER, PRECINCT NO. 3

\_\_\_\_\_  
COMMISSIONER, PRECINCT NO. 4

Raul Cervantes of Permittee, Proyecto Azteca  
(Printed Name of Agent) (Company Name)  
P.O. Box 27 San Juan TX. 78589 (956)702-3307  
(Address / Phone / Fax) Fax (956)702-3309

in the aforementioned permit, does hereby accept the granting of same upon the terms, conditions and agreements, covenants and obligations as set forth therein, and agrees that same shall be fully binding upon the Permittee, its successors and assigns.

WITNESS my hand this the 1<sup>st</sup> Day of February, 2018.

BY: Raul Cervantes  
Signature  
Construction Supervisor  
Title

STATE OF TEXAS §

COUNTY OF HIDALGO §

BEFORE ME, the undersigned authority, a Notary Public in and for Hidalgo County, Texas, on this day personally appeared RAMON GARCIA, County Judge of Hidalgo County, Texas and DAVID L. FUENTES, EDUARDO "EDDIE" CANTU, JOE M. FLORES and JOSEPH PALACIOS Commissioners of Hidalgo County, Texas known to be the persons whose names are subscribed to the foregoing instrument, and acknowledged to me that they executed the same for the purposes and consideration therein expressed and in the capacity therein stated.

GIVEN UNDER MY HAND AND SEAL OF OFFICE this the \_\_\_\_\_ day of \_\_\_\_\_, 2018.

\_\_\_\_\_  
Notary Public, State of Texas

My Commission Expires:

STATE OF TEXAS §

COUNTY OF HIDALGO §


BEFORE ME, the undersigned authority, a Notary Public in and for Hidalgo County, Texas, on this day personally appeared \_\_\_\_\_, Agent of \_\_\_\_\_ known to me to be the person and officer whose name is subscribed to the foregoing instrument and acknowledged to me that the same was the act of this said \_\_\_\_\_ a corporation, and that he executed the same as the act of such corporation, and that he executed the same as the act of such corporation for the purposes and consideration therein expressed and in the capacity therein stated.

GIVEN UNDER MY HAND AND SEAL OF OFFICE this the \_\_\_\_\_ day of \_\_\_\_\_, 2018.

\_\_\_\_\_  
Notary Public, State of Texas

My Commission Expires:

SKETCH OF LOCATION

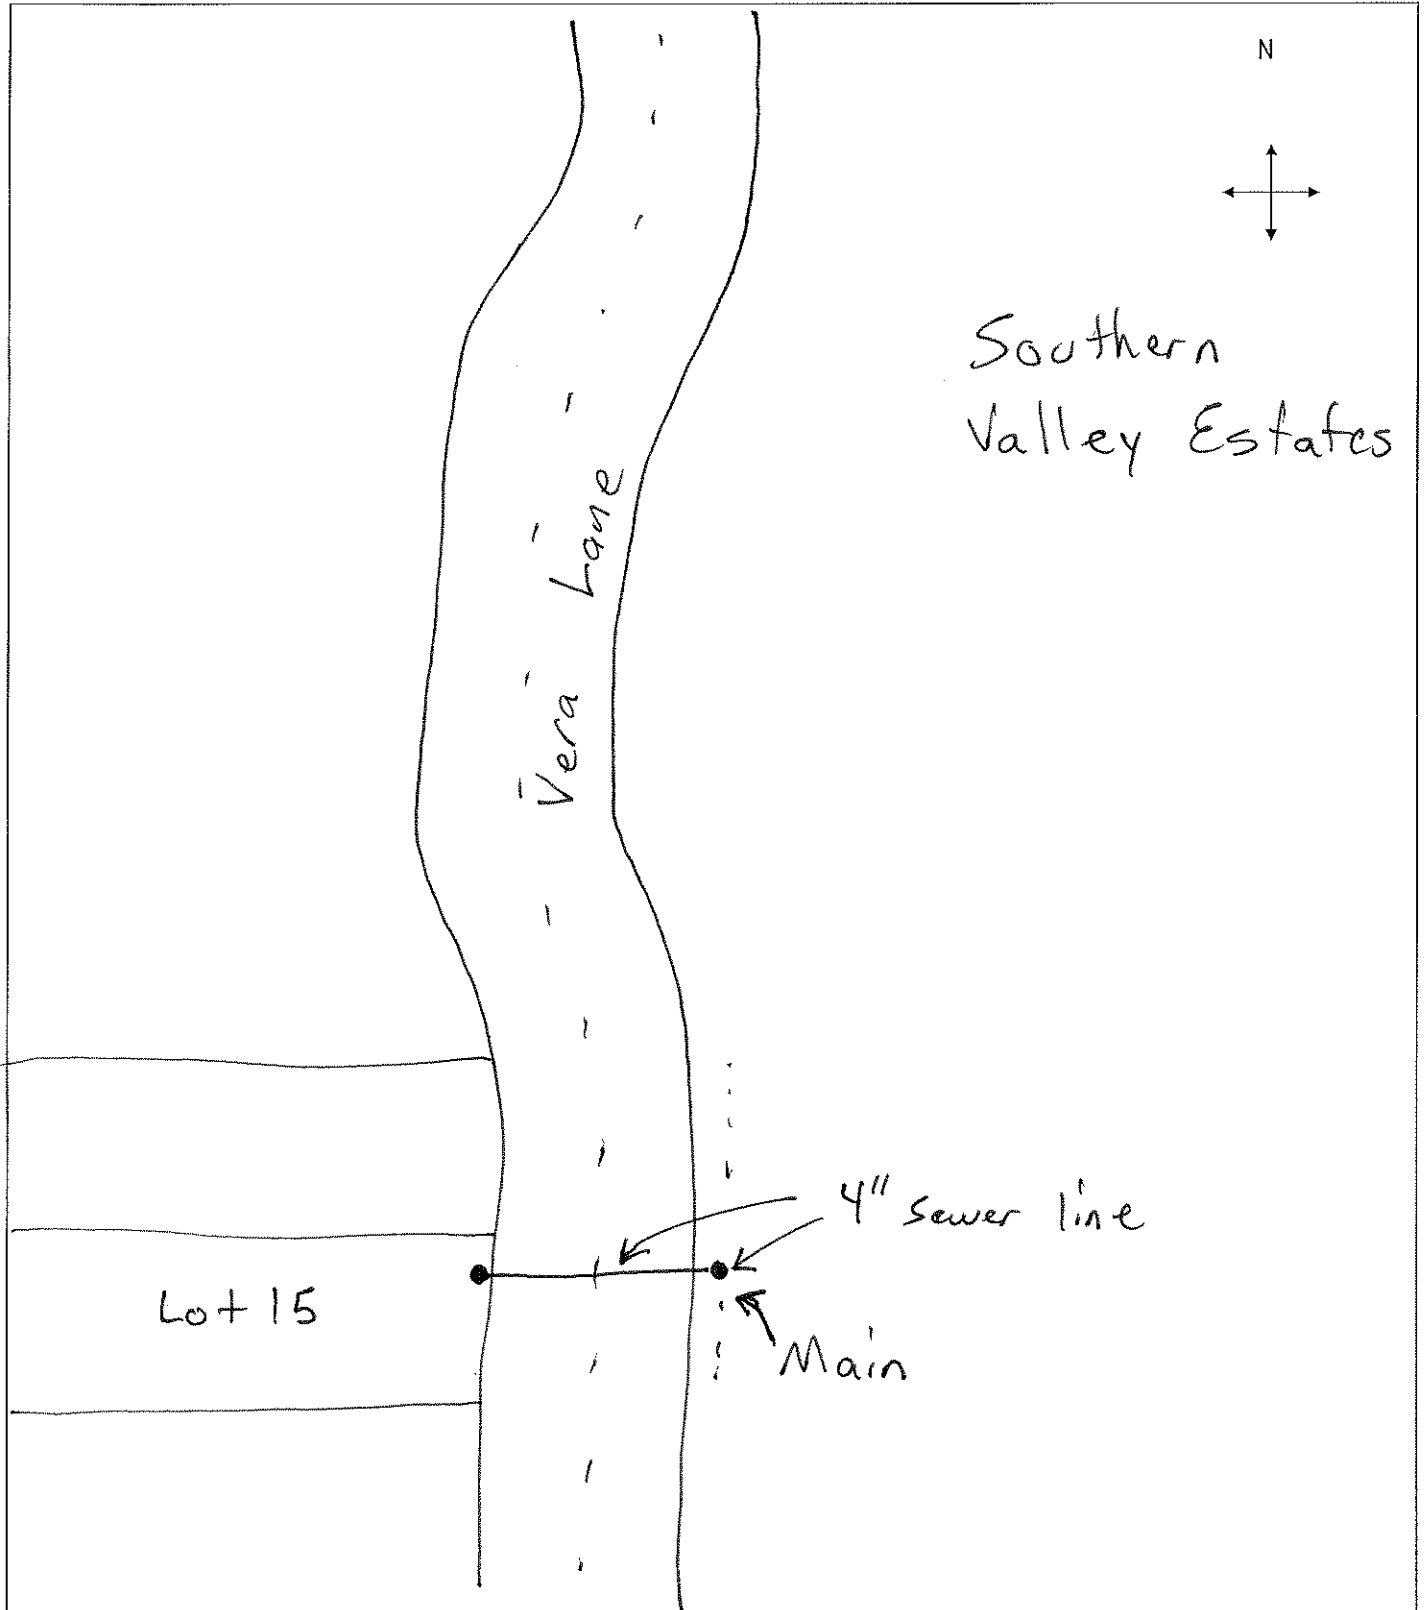

THE STATE OF TEXAS §

COUNTY OF HIDALGO §

That the County of Hidalgo, Texas, acting by and through its Commissioners' Court, by virtue of motion and resolution introduced and adopted by said Commissioners' Court on the 20<sup>th</sup> day of February, 2018 does by these presents **GRANT, GIVE AND RELINQUISH TO: AGUA SUD ( Agua Special Utility District )** hereinafter called Permittee, of the County of Hidalgo, Texas, the Right, Privilege and Authority to construct, reconstruct, lay and maintain a  1  inch water line; said line to be constructed of  HDPE (Poly-Tubing)  material along the following public road easement held by the Hidalgo County of Hidalgo, Texas upon the conditions, obligations, and requirements as hereinafter set forth, said public road upon which said water line is to be constructed, reconstructed, laid and maintained, **described as follows:**

1. **Along the east side of Eustacio Flores Street, starting at a point approximately 275 ft. and ending at a point approximately 495 ft. south of Old Military Road, consisting of 220 Linear Feet of water line.**
2. **A 1" water service line with 2" steel casing to be installed by boring across Eustacio Flores Street, at approximately 400 ft. south of Old Military Road.**

in Cuevitas, Texas.

The granting, giving and authorizing of permission for the said aforementioned Permittee to so construct, reconstruct, lay and maintain a  1  inch line along/across the above described public road being conditioned that Permittee agrees that:

1. The Permittee will install and shall maintain said pipeline so that the top of the line will always be at least at the minimum depth of forty (40) inches below the flow line of the ditches on either side of said roadway when the pipeline is to be constructed, the Permittee shall contact the Commissioner in the Precinct in which the construction project is located and obtain written instructions, signed by said Commissioner, concerning the location and depth of said line. In this connection, it is agreed and understood that the Permittee will not cut the surface in any manner said public road or any roadway, without first obtaining the written permission of the Commissioners' Court of Hidalgo County, Texas.
2. The Permittee will employ a competent person or firm to do such installation and complete it in accordance with the covenants and conditions herein set forth.
3. Permittee shall stake its line on the location approved by the Commissioner in whose precinct the work is to be done well in advance of beginning its work. Permittee shall contact Commissioner before commencing any work.
4. The Permittee will use all proper caution in performing the work to prevent injury to all persons and property and it will indemnify Hidalgo County against all damages that may be assessed against the County by reasons of the work here permitted and the maintenance of such pipeline.
5. Notwithstanding any provision in this Agreement to the contrary, Permittee recognizes that the paramount purpose of the easement and dedication for the said public road is to provide for the establishment and

operation of a roadway for the public. Recognizing this as the paramount purpose of the easement and dedication, Permittee agrees that Permitter has the unlimited and unrestricted right to establish, construct, reconstruct and maintain the said public road and to conduct all maintenance for the roadway and all related structures (including but not limited to the maintenance, construction and reconstruction of ditches, drainage pipes, bridges and paving surfaces) without incurring any liability, obligation or duty to Permittee.

6. In the event that the Commissioners' Court of Hidalgo County gives the Permittee permission to cut, burrow and bore beneath the said public road or roadway, the Permittee will replace the road in the same condition as it was, which will require a refill of the ditch caused by installation of the pipe, tamping, and a waiting period of approximately sixty (60) days to allow for proper settling and then a replacement of the surface, if required. The Permittee will notify the County Commissioner of the Precinct in which the construction project is located upon the completion of the refill above mentioned and the County Commissioner will make such inspections as he deems necessary at that time, at the expiration of said sixty (60) day period and after resurfacing has been made to determine if the work has been done properly. Permittee will comply with such requirements in replacing said road as the County Commissioner concerned may require.
7. In the event Hidalgo County, Texas, the State Department of Highways and Public Transportation or any other municipality then constructing, reconstructing, maintaining or any other municipality then constructing, reconstructing, maintaining and operating said public road should, in the orderly course of its construction, reconstruct and/or repairing and maintaining of said road, deem it advisable to relocate said pipeline or to have same removed from said right of way entirely, then the Permittee covenants and obligates itself to remove and relocate said pipeline or to remove same entirely from right of way at its own expense, such removal or relocation to be done at the will and pleasure of the County of Hidalgo, Texas, the State Highways and Public Transportation or any other municipality that may be constructing, maintaining and operating said public road, which covenants, obligations and agreements shall be binding on Permittee, its successors and assigns and should Permittee, upon being given fifteen (15) days written notice to remove or relocate said pipelines by and of the aforementioned agencies, then the agency constructing, reconstructing, maintaining and operating said public road may thereupon remove same and be absolved and any responsibility and liability resulting from damage to said pipeline or injuries to Permittee, its successors and assigns as a result of removing same. By the acceptance of this granting of permission to lay, construct and maintain said pipelines, Permittee fully assumes responsibility and obligates itself to perform in its entirety the covenants, obligations and requirements hereinbefore set out.
8. It is understood and agreed that in the event a leak should develop in said pipeline, and upon being notified by the County of Hidalgo, Texas, acting, through any of its authorized agents and representatives, the Permittee will immediately repair and/or replace the injured or damaged section of said pipeline without delay.
9. It is expressly understood and agreed that no representation is made that the County of Hidalgo, Texas is the owner in fee or holder of an easement over and across the public road right of way in question and under consideration, and Permittee shall fully satisfy itself of the right to enter upon said land for the purposes of laying, constructing and maintaining of said pipeline so far as the fee owner thereof is concerned. The County of Hidalgo, Texas shall be by Permittee hold blameless from any damages or injuries occasioned by the entry and acts of Permittee as a result of the construction, maintenance and operation of said pipeline, and Permittee assumes full responsibility and liability for any damages or injuries arising or occasioned therefrom. In the event that legal action is brought against the County of Hidalgo with regard to such entry and acts of Permittee, the Permittee agrees to defend such action at its own cost and agrees to pay all court costs and attorney's fees incident thereto.

10. Permittee, in consideration of the County of Hidalgo, Texas granting and permitting the installation, construction, laying and maintaining the aforescribed pipeline over, along or across County's public road as hereinbefore before set forth, agrees to defray the expense of a supervisor designated by the Commissioner of the Precinct in which said roads are situated, which said supervisor, acting as the agent of the County, shall have the right, during the construction, laying installation or in maintenance thereof of said pipeline, to assure the County that said work of constructing, laying or maintaining of said line, including the removal and replacement, is all done in accordance with the provisions of the permit, and failure of Permittee to so perform as provided therein shall constitute grounds, at the election of Permitter, to terminate this contract and agreement instantly.
11. This permit will expire approximately (1) year to the day it was approved through the County Commissioners Court of Hidalgo County, Texas.

WITNESS our hands this the 20<sup>th</sup> Day of February, 2018.

\_\_\_\_\_  
 COUNTY JUDGE

\_\_\_\_\_  
 COMMISSIONER, PRECINCT NO. 1

\_\_\_\_\_  
 COMMISSIONER, PRECINCT NO. 2

\_\_\_\_\_  
 COMMISSIONER, PRECINCT NO. 3

\_\_\_\_\_  
 COMMISSIONER, PRECINCT NO. 4

Jose E. "Eddie" Saenz, P.E. of Permittee AGUA SUD ( Agua Special Utility District )  
 (Printed Name of Agent) (Company Name)

3120 N. Abram Rd.; Palmview, TX 78572 – Phone: (956) 585-2459 – Fax: (956) 585-1188  
 (Address / Phone / Fax)

in the aforementioned permit, does hereby accept the granting of same upon the terms, conditions and agreements, covenants and obligations as set forth therein, and agrees that same shall be fully binding upon the Permittee, its successors and assigns.

WITNESS my hand this the 21<sup>st</sup> Day of January, 2018.

BY: [Signature]  
 Signature  
Interim General Manager  
 Title

STATE OF TEXAS §

COUNTY OF HIDALGO §

BEFORE ME, the undersigned authority, a Notary Public in and for Hidalgo County, Texas, on this day personally appeared RAMON GARCIA, County Judge of Hidalgo County, Texas and DAVID L. FUENTES, EDUARDO "EDDIE" CANTU, JOE M. FLORES and JOSEPH PALACIOS Commissioners of Hidalgo County, Texas known to be the persons whose names are subscribed to the foregoing instrument, and acknowledged to me that they executed the same for the purposes and consideration therein expressed and in the capacity therein stated.

GIVEN UNDER MY HAND AND SEAL OF OFFICE this the \_\_\_\_ day of \_\_\_\_\_, 2018.

\_\_\_\_\_  
Notary Public, State of Texas


My Commission Expires:

STATE OF TEXAS §

COUNTY OF HIDALGO §

BEFORE ME, the undersigned authority, a Notary Public in and for Hidalgo County, Texas, on this day personally appeared Jose E. "Eddie" Saenz, P.E., Agent of Permittee AGUA SUD ( Agua Special Utility District ) known to me to be the person and officer whose name is subscribed to the foregoing instrument and acknowledged to me that the same was the act of this said Permittee AGUA SUD ( Agua Special Utility District ) a corporation, and that he executed the same as the act of such corporation, and that he executed the same as the act of such corporation for the purposes and consideration therein expressed and in the capacity therein stated.

GIVEN UNDER MY HAND AND SEAL OF OFFICE this the 31<sup>st</sup> day of January, 2018.

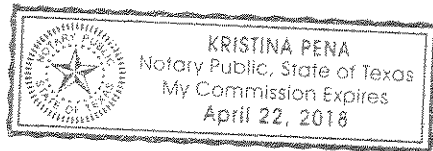



*[Handwritten Signature]*  
\_\_\_\_\_  
Notary Public, State of Texas

My Commission Expires: 4/22/18

SKETCH OF LOCATION

SEE ATTACHED EXHIBIT

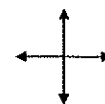

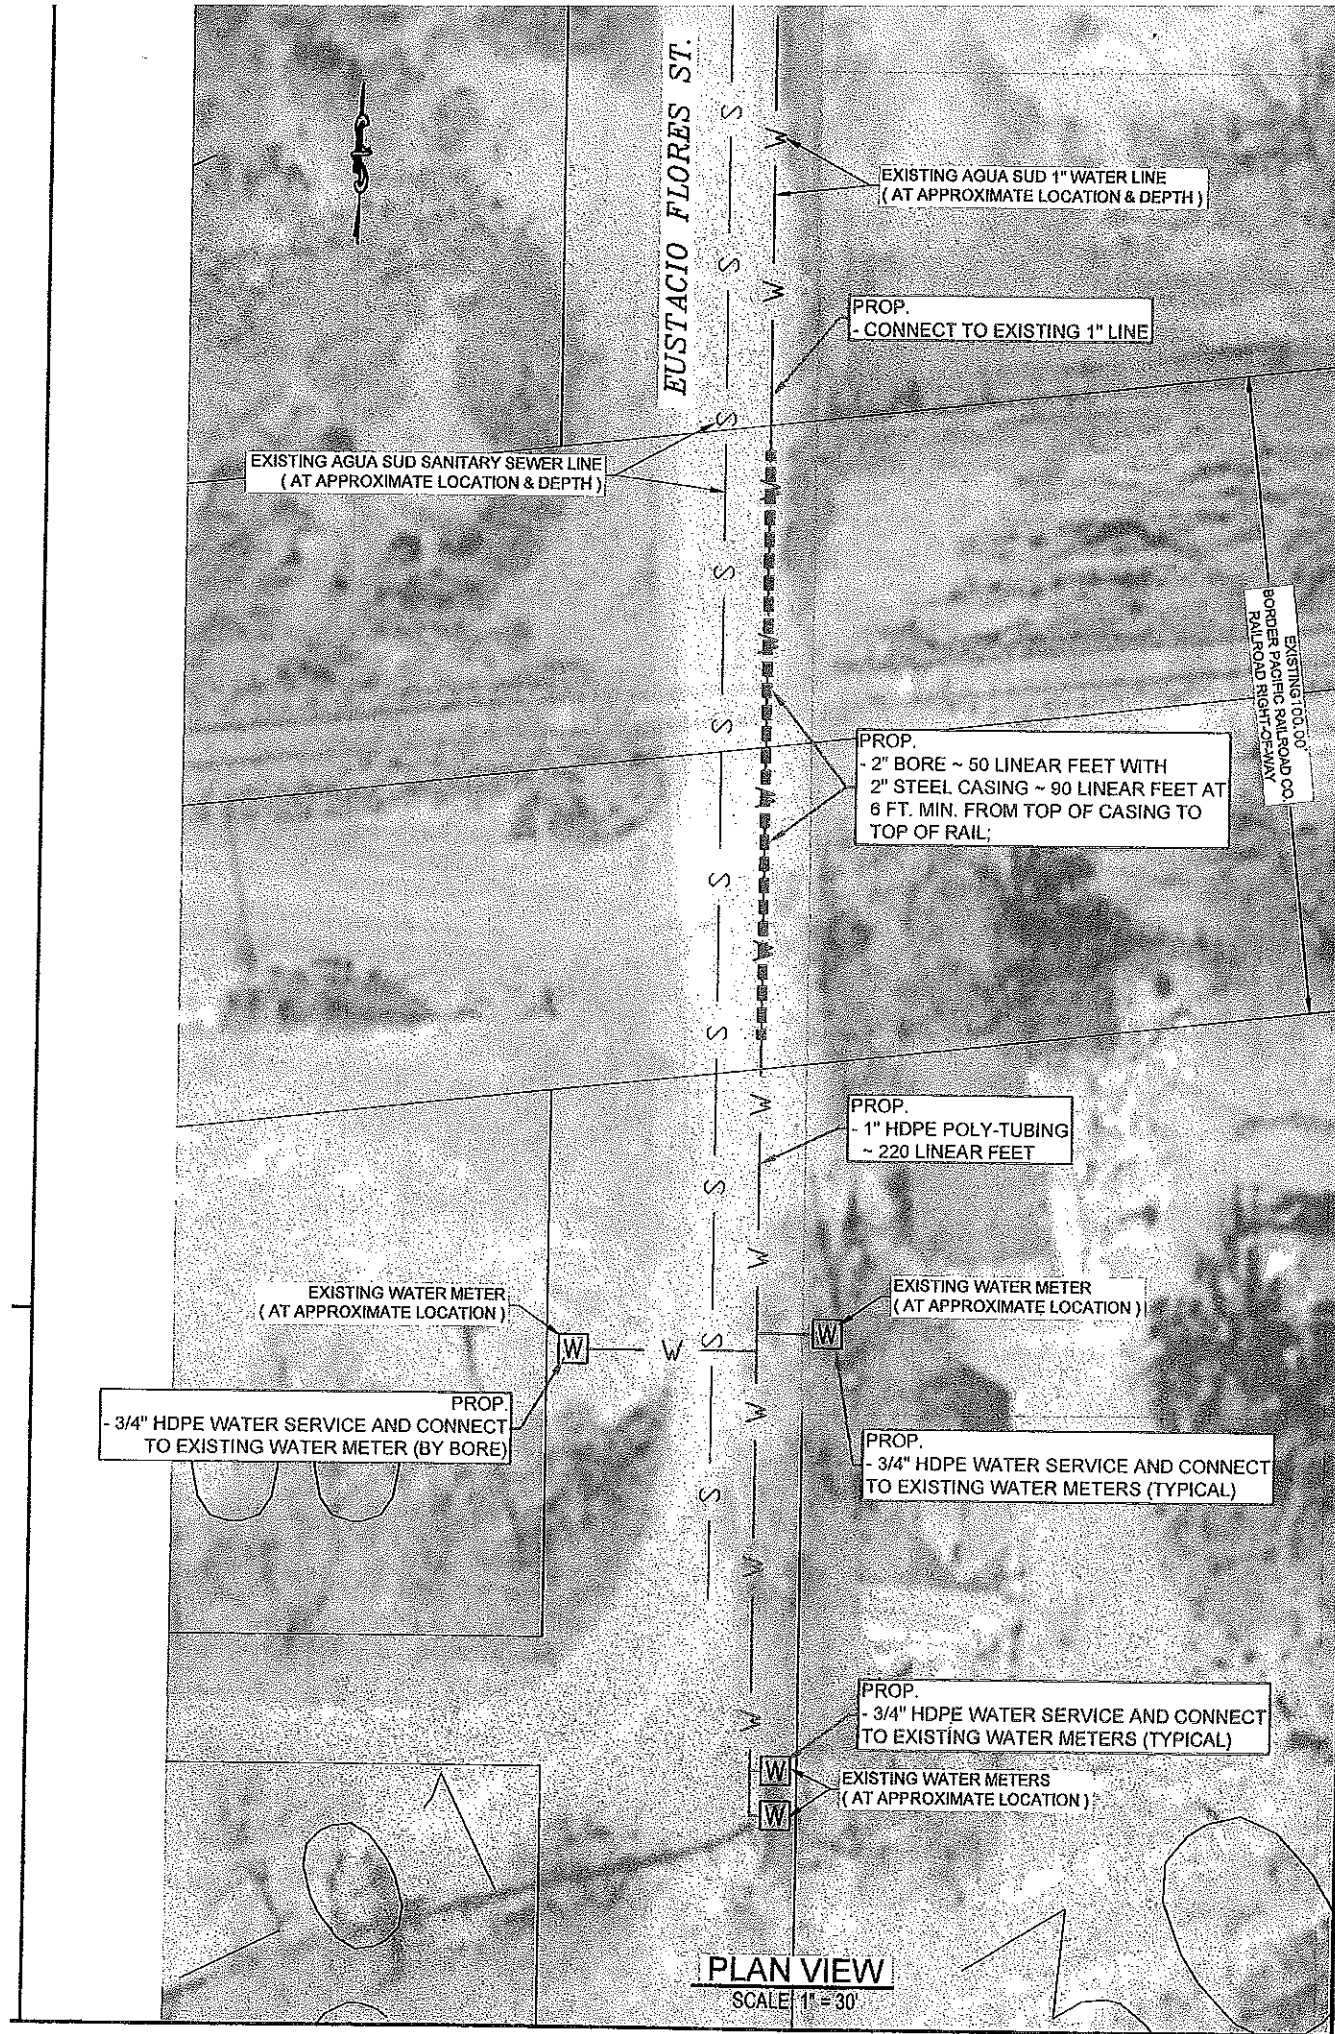

**PLAN VIEW**  
SCALE: 1" = 30'

**CSJ GROUP**  
ENGINEERS • CONSULTANTS • MANAGERS  
825 E. ALBERTA RD. | EDINBURG TX 78539  
956.239.2984 | eddie@csj.com  
FIRM REGISTRATION # F-17262 (TEXAS)

**PLAN VIEW & AREA MAP EXHIBIT**  
**RAILROAD BORE CROSSING AND**  
**WATER LINE PROJECT AT**  
**CUEVITAS - AGUA SUD**

THIS DOCUMENT IS RELEASED FOR THE PURPOSE OF PRELIMINARY REVIEW AND COMMENTS UNDER THE AUTHORITY OF JOSE E. SAENZ P.E. 62653 ON 01/25/18  
IT IS NOT TO BE USED FOR CONSTRUCTION, BIDDING, AND/OR PERMIT PURPOSES.

SCALE: 1" = 30'  
DRAWN BY: LALO CHAPA  
CHECKED BY: JOSE E. SAENZ  
SURVEYED BY: JOSE M. GONZALEZ  
SHEET:

THE STATE OF TEXAS §

COUNTY OF HIDALGO §

That the County of Hidalgo, Texas, acting by and through its Commissioners' Court, by virtue of motion and resolution introduced and adopted by said Commissioners' Court on the 20<sup>th</sup> day of February, 2018 does by these presents **GRANT, GIVE AND RELINQUISH TO: North Alamo Water Supply Corporation** hereinafter called Permittee, of the County of Hidalgo, Texas, the Right, Privilege and Authority to construct, reconstruct, lay and maintain a 3/4 inch /water/ gas/ sewer/ irrigation line; said line to be constructed of material along the following public road easement held by the Hidalgo County of Hidalgo, Texas upon the conditions, obligations, and requirements as hereinafter set forth, said public road upon which said **water/ gas/ sewer/ irrigation line** is to be constructed, reconstructed, laid and maintained, **described as follows:**

**Tres Pinos Investments Group,  
Donna, TX**

Proposing to bore a 2" PVC casing from centerline of FM 493 go West **2,287 feet**. Will bore Mile 12.5 North to South 4" deep.

The granting, giving and authorizing of permission for the said aforementioned Permittee to so construct, reconstruct, lay and maintain a 6" line along the above described public road being conditioned that Permittee agrees that:

1. The Permittee will install and shall maintain said pipeline so that the top of the line will always be at least at the minimum depth of forty (40) inches below the flow line of the ditches on either side of said roadway when the pipeline is to be constructed, the Permittee shall contact the Commissioner in the Precinct in which the construction project is located and obtain written instructions, signed by said Commissioner, concerning the location and depth of said line. In this connection, it is agreed and understood that the Permittee will not cut the surface in any manner said public road or any roadway, without first obtaining the written permission of the Commissioners' Court of Hidalgo County, Texas.
2. The Permittee will employ a competent person or firm to do such installation and complete it in accordance with the covenants and conditions herein set forth.
3. Permittee shall stake its line on the location approved by the Commissioner in whose precinct the work is to be done well in advance of beginning its work. Permittee shall contact Commissioner before commencing any work.
4. The Permittee will use all proper caution in performing the work to prevent injury to all persons and property and it will indemnify Hidalgo County against all damages that may be assessed against the County by reasons of the work here permitted and the maintenance of such pipeline.
5. Notwithstanding any provision in this Agreement to the contrary, Permittee recognizes that the paramount purpose of the easement and dedication for the said public road is to provide for the establishment and operation of a roadway for the public. Recognizing this as the paramount purpose of the easement and dedication, Permittee agrees that Permittee has the unlimited and unrestricted right to establish, construct, reconstruct and maintain the said public road and to conduct all maintenance for the roadway and all

related structures (including but not limited to the maintenance, construction and reconstruction of ditches, drainage pipes, bridges and paving surfaces) without incurring any liability, obligation or duty to Permittee.

6. In the event that the Commissioners' Court of Hidalgo County gives the Permittee permission to cut, burrow and bore beneath the said public road or roadway, the Permittee will replace the road in the same condition as it was, which will require a refill of the ditch caused by installation of the pipe, tamping, and a waiting period of approximately sixty (60) days to allow for proper settling and then a replacement of the surface, if required. The Permittee will notify the County Commissioner of the Precinct in which the construction project is located upon the completion of the refill above mentioned and the County Commissioner will make such inspections as he deems necessary at that time, at the expiration of said sixty (60) day period and after resurfacing has been made to determine if the work has been done properly. Permittee will comply with such requirements in replacing said road as the County Commissioner concerned may require.
7. In the event Hidalgo County, Texas, the State Department of Highways and Public Transportation or any other municipality then constructing, reconstructing, maintaining or any other municipality then constructing, reconstructing, maintaining and operating said public road should, in the orderly course of its construction, reconstruct and/or repairing and maintaining of said road, deem it advisable to relocate said pipeline or to have same removed from said right of way entirely, then the Permittee covenants and obligates itself to remove and relocate said pipeline or to remove same entirely from right of way at its own expense, such removal or relocation to be done at the will and pleasure of the County of Hidalgo, Texas, the State Highways and Public Transportation or any other municipality that may be constructing, maintaining and operating said public road, which covenants, obligations and agreements shall be binding on Permittee, its successors and assigns and should Permittee, upon being given fifteen (15) days written notice to remove or relocate said pipelines by and of the aforementioned agencies, then the agency constructing, reconstructing, maintaining and operating said public road may thereupon remove same and be absolved and any responsibility and liability resulting from damage to said pipeline or injuries to Permittee, its successors and assigns as a result of removing same. By the acceptance of this granting of permission to lay, construct and maintain said pipelines, Permittee fully assumes responsibility and obligates itself to perform in its entirety the covenants, obligations and requirements hereinbefore set out.
8. It is understood and agreed that in the event a leak should develop in said pipeline, and upon being notified by the County of Hidalgo, Texas, acting, through any of its authorized agents and representatives, the Permittee will immediately repair and/or replace the injured or damaged section of said pipeline without delay.
9. It is expressly understood and agreed that no representation is made that the County of Hidalgo, Texas is the owner in fee or holder of an easement over and across the public road right of way in question and under consideration, and Permittee shall fully satisfy itself of the right to enter upon said land for the purposes of laying, constructing and maintaining of said pipeline so far as the fee owner thereof is concerned. The County of Hidalgo, Texas shall be by Permittee hold blameless from any damages or injuries occasioned by the entry and acts of Permittee as a result of the construction, maintenance and operation of said pipeline, and Permittee assumes full responsibility and liability for any damages or injuries arising or occasioned therefrom. In the event that legal action is brought against the County of Hidalgo with regard to such entry and acts of Permittee, the Permittee agrees to defend such action at its own cost and agrees to pay all court costs and attorney's fees incident thereto.
10. Permittee, in consideration of the County of Hidalgo, Texas granting and permitting the installation, construction, laying and maintaining the aforescribed pipeline over, along or across County's public road as hereinbefore before set forth, agrees to defray the expense of a supervisor designated by the

Commissioner of the Precinct in which said roads are situated, which said supervisor, acting as the agent of the County, shall have the right, during the construction, laying installation or in maintenance thereof of said pipeline, to assure the County that said work of constructing, laying or maintaining of said line, including the removal and replacement, is all done in accordance with the provisions of the permit, and failure of Permittee to so perform as provided therein shall constitute grounds, at the election of Permitter, to terminate this contract and agreement instantly.

11. This permit will expire approximately (1) year to the day it was approved through the County Commissioners Court of Hidalgo County, Texas.

WITNESS our hands this the 20<sup>th</sup> Day of February, 2018.

\_\_\_\_\_  
COUNTY JUDGE

\_\_\_\_\_  
COMMISSIONER, PRECINCT NO. 1

\_\_\_\_\_  
COMMISSIONER, PRECINCT NO. 2

\_\_\_\_\_  
COMMISSIONER, PRECINCT NO. 3

\_\_\_\_\_  
COMMISSIONER, PRECINCT NO. 4

Angelica Hinojosa of Permittee, North Alamo Water Supply Corporation  
(Printed Name of Agent) (Company Name)

420 S. Doolittle Rd Edinburg, TX 78542 (956) 383-1618 (956) 318-0909  
(Address / Phone / Fax)

in the aforementioned permit, does hereby accept the granting of same upon the terms, conditions and agreements, covenants and obligations as set forth therein, and agrees that same shall be fully binding upon the Permittee, its successors and assigns.

WITNESS my hand this the 6th Day of February, 2018.

BY: Angelica Hinojosa  
Signature

New Accounts Supervisor  
Title

STATE OF TEXAS §

COUNTY OF HIDALGO §

BEFORE ME, the undersigned authority, a Notary Public in and for Hidalgo County, Texas, on this day personally appeared RAMON GARCIA, County Judge of Hidalgo County, Texas and DAVID L. FUENTES, EDUARDO "EDDIE" CANTU, JOE M. FLORES and JOSEPH PALACIOS Commissioners of Hidalgo County, Texas known to be the persons whose names are subscribed to the foregoing instrument, and acknowledged to me that they executed the same for the purposes and consideration therein expressed and in the capacity therein stated.

GIVEN UNDER MY HAND AND SEAL OF OFFICE this the \_\_\_\_\_ day of \_\_\_\_\_, 2018.

\_\_\_\_\_  
Notary Public, State of Texas


My Commission Expires:

STATE OF TEXAS §

COUNTY OF HIDALGO §

BEFORE ME, the undersigned authority, a Notary Public in and for Hidalgo County, Texas, on this day personally appeared Angelica Hinojosa, Agent of North Alamo Water Supply Corporation known to me to be the person and officer whose name is subscribed to the foregoing instrument and acknowledged to me that the same was the act of this said North Alamo Water Supply a corporation, and that he executed the same as the act of such corporation, and that he executed the same as the act of such corporation for the purposes and consideration therein expressed and in the capacity therein stated.

GIVEN UNDER MY HAND AND SEAL OF OFFICE this the 6<sup>th</sup> day of February, 2018.

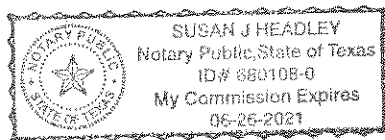


*Susan J. Headley*  
\_\_\_\_\_  
Notary Public, State of Texas

My Commission Expires:

493

↑  
N.

NORTH DONNA.

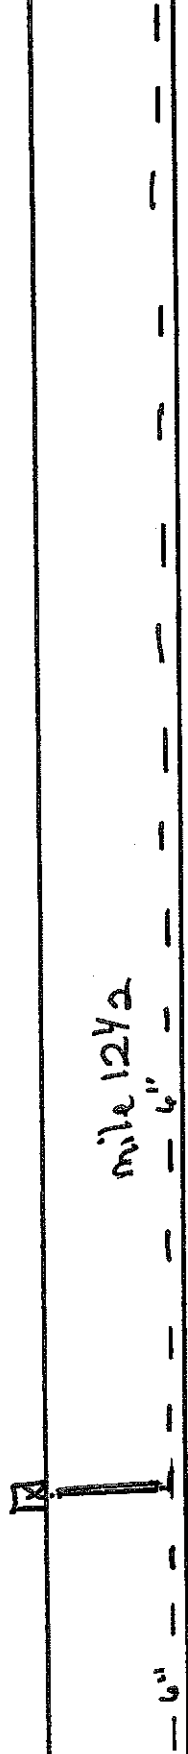

Center of 493 80 W 2287 Ft to  
jobsite on NS/SS NEW SERVICE BORE

mile 12 1/2 + 493 80 W 2287 Ft  
to jobsite on NS/SS.

2" PVC Casings  
Tie-in 3/4" meter.  
Service to 6" water line  
will bore mile 12 1/2 N  
North to South  
4 Ft Deep.