


ADDENDUM 2



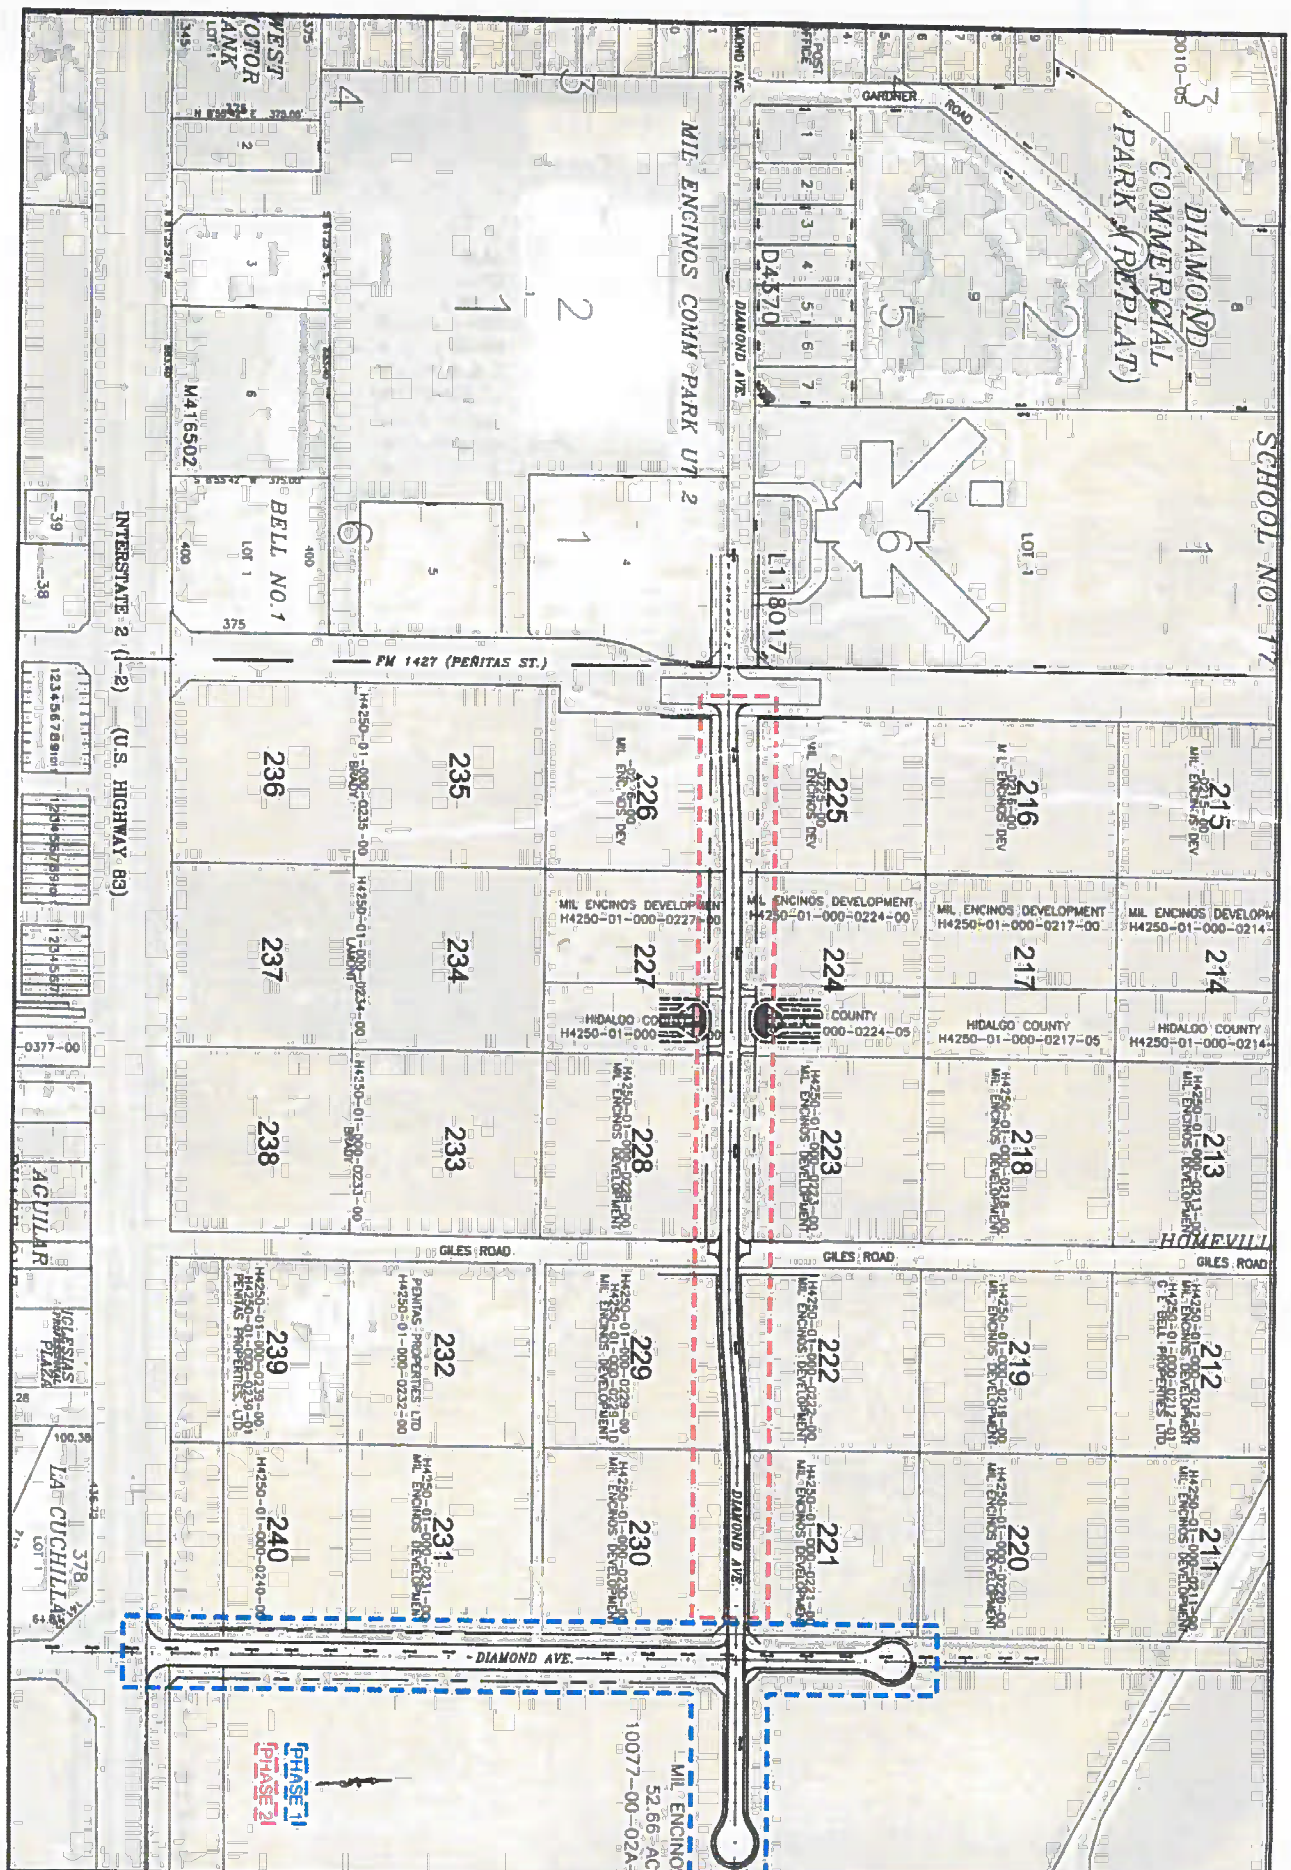

THIS DOCUMENT IS THE PROPERTY OF THE CONSULTANT AND IS NOT TO BE REPRODUCED OR TRANSMITTED IN ANY FORM OR BY ANY MEANS, ELECTRONIC OR MECHANICAL, INCLUDING PHOTOCOPYING, RECORDING, OR BY ANY INFORMATION STORAGE AND RETRIEVAL SYSTEM, WITHOUT THE WRITTEN PERMISSION OF THE CONSULTANT.

DATE: 07/07/17

PROJECT: LANDMARK CENTER JOSE E. SANCHEZ

SCALE: 1" = 300'

DATE: 07/07/17

PROJECT: JOSE E. SANCHEZ

PHASE 1 & 2 EXHIBIT

CITY OF PEÑITAS - DIAMOND AVE PAVING & DRAINAGE IMPROVEMENTS

C S J GROUP

ENGINEERS • CONSULTANTS • MANAGERS

825 E. ALBERTA RD. | EDINBURG TX 78539
 956.239.2984 | info@csjgroup.com
 FIRM REGISTRATION # F-17262 (TEXAS)