



600 W. Interstate 2 | Pharr, Texas 78577-1231 | (956) 702-6100 | www.txdot.gov

January 31, 2019

Honorable Richard Cortez
County Judge, Hidalgo County
100 E. Cano
Edinburg, TX 78539

RE: US 83, from 2.164 Miles West of FM 2221 to FM 2221 (CSJ: 0039-02-070)

Dear Judge Cortez,

Attached for your signature is the proposed construction plan set for the above referenced project. The project has an April 2019 letting date. You can keep this set of plans for your review and records. Please sign and return the original title sheet back to us as soon as possible. Thank you.

Should you have any questions, please feel free to contract me at (956) 702-6198.

Sincerely,

Raquel Cantu, P.E.
Pharr District – Central Design Section

FED. PROJ. DIV. NO.	PROJECT NO.		SHEET NO.
6	NH 2019 (954)		1
STATE	DIST.	COUNTY	
TEXAS	PHR	HIDALGO	
CONT.	SECT.	JOB	HIGHWAY NO.
0039	02	070	US 83

STATE OF TEXAS

DEPARTMENT OF TRANSPORTATION


PLANS OF PROPOSED STATE HIGHWAY IMPROVEMENT

FEDERAL AID PROJECT: NH 2019 (954)
CSJ: 0039-02-070

NET LENGTH OF PROJECT = 11,405 FT = 2.164 MI

LIMITS: FROM: 2.164 MI. W OF FM 2221
TO: FM 2221

US 83 HIDALGO COUNTY

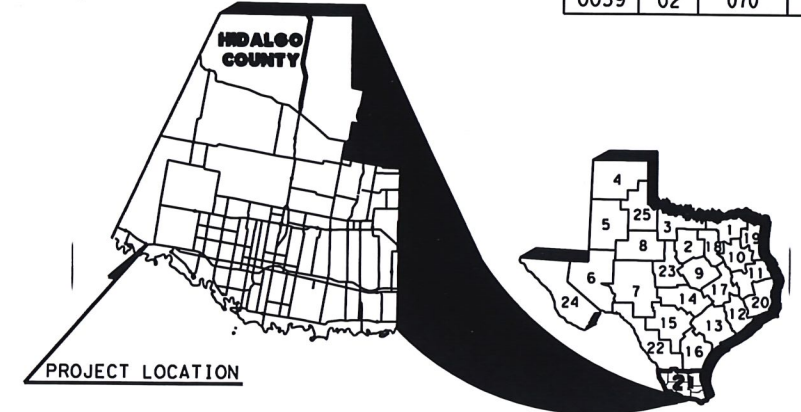

INDEX OF SHEETS


SEE SHEET NO. 2
FOR DETAILED INDEX

FINAL PLAN DATA :

FINAL CONTRACT PRICE : _____
 CONTRACTORS NAME : _____
 CONTRACTORS ADDRESS : _____
 LETTING DATE : _____
 DATE WORK BEGAN : _____
 DATE WORK COMPLETED : _____
 DATE OF ACCEPTANCE : _____

CHANGE ORDERS & SUPP. AGREEMENTS :

REHABILITATION OF EXISTING NON-FREEWAY CONSISTING OF REHABILITATION OF EAST AND WEST BOUND TRAVEL LANES, ASPHALT CONCRETE PAVEMENT, ASPHALT STABILIZED BASE, UNTREATED FLEX BASE, REPLACEMENT OF METAL BEAM GUARD FENCE, SIGNING AND PAVEMENT MARKINGS.

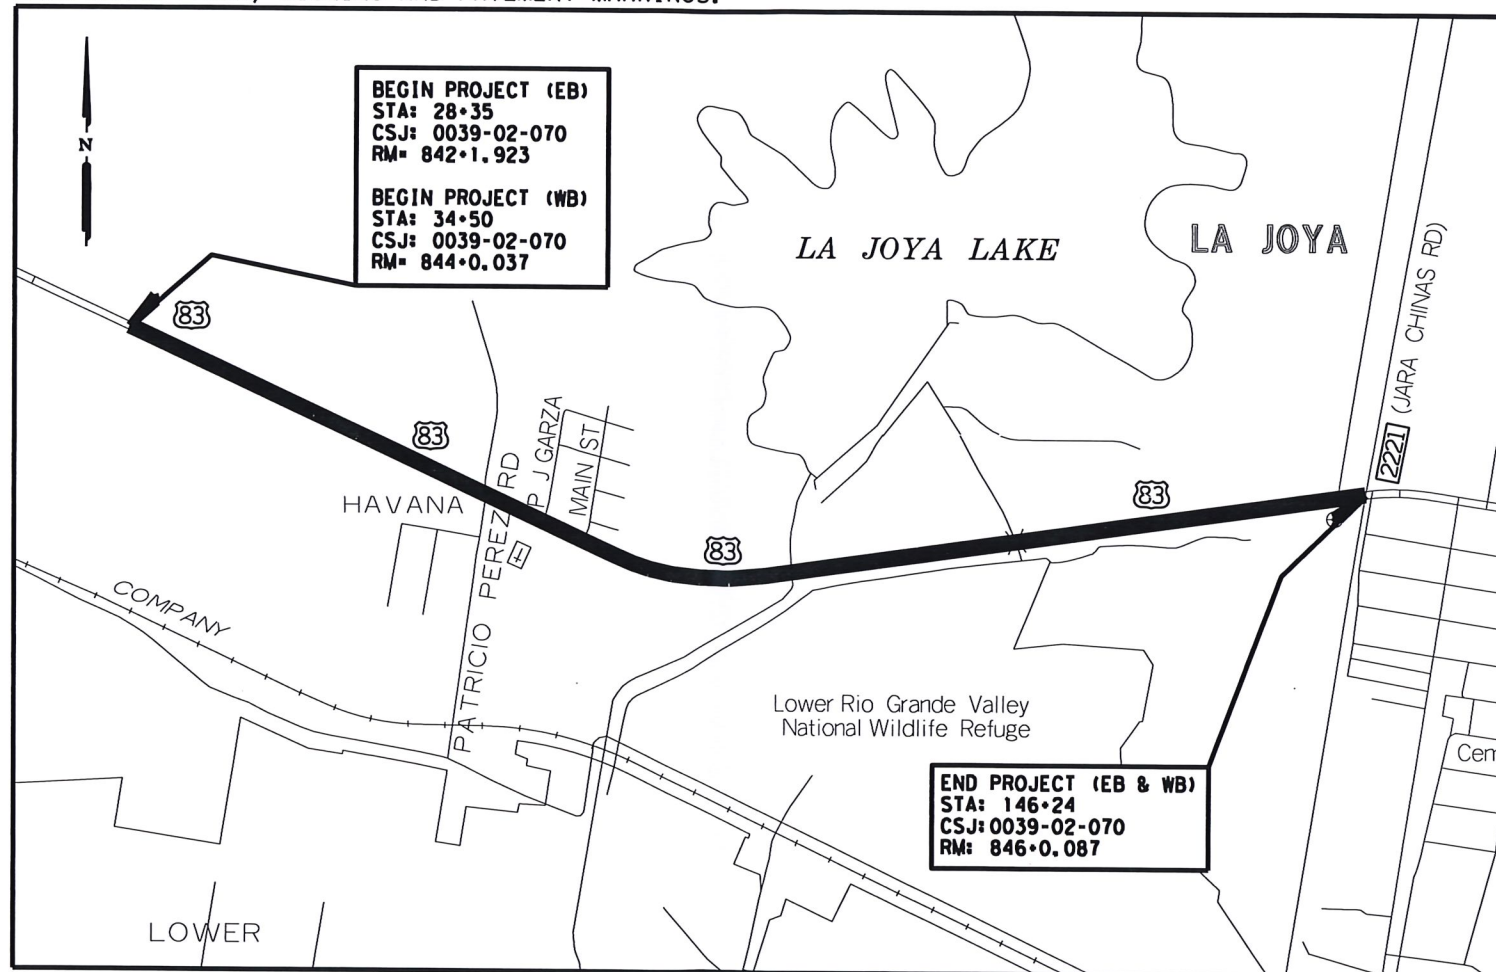

BEGIN PROJECT (EB)
STA: 28+35
CSJ: 0039-02-070
RM: 842+1.923

BEGIN PROJECT (WB)
STA: 34+50
CSJ: 0039-02-070
RM: 844+0.037

END PROJECT (EB & WB)
STA: 146+24
CSJ: 0039-02-070
RM: 846+0.087

ALL CONSTRUCTION WORK WAS PERFORMED IN ACCORDANCE WITH THE PLANS SPECIFICATIONS AND CONTRACT. ALL PROPOSED CONSTRUCTION WAS COMPLETED UNLESS OTHERWISE NOTED.

RENE GARZA, P.E. _____ DATE _____
AREA ENGINEER

TDLR INSPECTION NOT REQUIRED

LOCAL ENTITIES

CITY OF LA JOYA CONCURRENCE :		DATE :
NAME	TITLE	
COUNTY OF HIDALGO CONCURRENCE :		DATE :
NAME	TITLE	

© 2019 by Texas Department of Transportation all rights reserved.

SPECIFICATIONS ADOPTED BY THE TEXAS DEPARTMENT OF TRANSPORTATION ON NOVEMBER 1, 2014 AND SPECIFICATION ITEMS LISTED AND DATED AS FOLLOWS SHALL GOVERN ON THIS PROJECT. REQUIRED CONTRACT PROVISIONS FOR FEDERAL-AID CONSTRUCTION CONTRACTS (FORM FHWA 1273, MAY 2012).

PROJECT DATA - US 83

DESIGN SPEED:
60 MPH

A. D. T.
YEAR - 2016 A. D. T. = 25,409
YEAR - 2036 A. D. T. = 36,080

EXCEPTION : NONE
EQUATION : NONE
RAILROAD CROSSING : NONE



RECOMMENDED FOR LETTING :	DATE :	SUBMITTED FOR LETTING :	DATE :
DISTRICT ENGINEER		DISTRICT CENTRAL DESIGN SUPERVISOR	
APPROVED FOR LETTING :	DATE :	APPROVED FOR LETTING :	DATE :
DIRECTOR OF TRAFFIC OPERATIONS DIVISION		DIRECTOR DESIGN DIVISION	

DATE: 1/30/2019 1:54:47 PM
 FILE: pw:\txdot\projectwiseonline.com\txdot5\Documents\21 - PHR\Design Projects\003902070\4 - Design\Plan Set\1. General\Title Sheet\TITLE SHEET.dgn
 COUNTY: HIDALGO PROJ. NO.:
 HWY. NO.: US 83 LETTING DATE: APRIL 2019
 DATE ACCEPTED:

US 83 (0039-02-070)