

AEP Texas

**Contribution-In-Aid-Of-Construction Agreement
For Electric Distribution Service**

HIDALGO COUNTY
Service: 17912 SABAL PALM DR
HIDALGO, TX

Contract #: DWMS00000457757 Work Request #: 71697117

Date: 11/12/2018

You, HIDALGO COUNTY (Customer) have requested AEP Texas (Company) to install/construct certain electric distribution facilities (hereinafter referred to as "Facilities") as follows: Install 3 poles and 5-1000MH Flood lights at 17912 Sabal Palm Dr. in La Joya, Texas.

The cost for construction/installation of the requested Facilities will be in excess of what would normally be provided by Company at no additional cost to the Customer to initiate service. In accordance with the Company's approved Tariff, as filed with the Public Utilities Commission of Texas, the Customer agrees to pay Company a one-time, non-refundable, Contribution-In-Aid-Of-Construction (CIAC) in the amount of 3,769.17. The Customer understands that he/she receives no ownership or control of the Facilities by virtue of the payment of the CIAC. The Facilities installed by the Company will remain the property of the Company. The Company expressly retains the right to use said Facilities for any purpose which Company deems appropriate under good utility practices, including the distribution of electric service to other customers.

Company agrees to install AEP distribution facilities as requested by the customer and outlined in the "Basic Service" above., and the Customer agrees to provide comply with all applicable tariffs filed with the PUC of Texas, the City of La Joya and Hidalgo County, and to be ready to take electric service on or before 11/12/2018.

It is understood and agreed that the Company will not begin construction/installation of the Facilities until full payment of the CIAC has been received by the Company; therefore, Customer understands and agrees that he/she needs to make full payment of the CIAC in sufficient time to allow for the construction/installation to be completed by the In Service Date.

The pricing of the CIAC quoted herein is based on the specifics of the Customer's request, including the Customer's stated In Service Date, and must be accepted by the Customer by executing and returning to the Company this Agreement by 2/10/2019 to remain valid. Should Customer alter the request for facilities, or request a delay in (or is otherwise unable to take service by) the stated In Service Date, the Company reserves the right to update the pricing and require an additional CIAC payment to reflect any increases in cost due to the alteration in requested facilities or the delay in taking service, or both.

Nothing contained herein shall be construed as a waiver or relinquishment by Company of any right it has or may hereafter have to discontinue service for default in the payment of any bill owing or to become owing hereunder or for any reason or cause allowed by law.

By signing and returning this Agreement, Customer understands and accepts the above described terms and conditions.

Customer

By _____

Signature: _____

Title: _____

Date: _____

Company

By _____

Signature: _____

Title: _____

Date: _____

PLEASE >> Please remit To:
 DETACH >> American Electric Power
 STUB >> Attn: Rose Underwood
 AND >> 5700 N Cage Blvd
 RETURN >> Pharr, TX 78577
 WITH >>
 PAYMENT >>

Company No: 211
 Contract No: DWMS00000457757
 Customer No:
 Date: 11/12/2018
 Amount Due: 3,767.17

Bill To:
 HIDALGO COUNTY

Amount Remitted: _____

Contract No: DWMS00000457757

Date: 11/12/2018

PRO FORMA

Customer No:
 Purchase Order: 71697117

Description	Quantity	UOM	Init Amt	Net Amount
Install 3 poles and 5-1000MH Flood lights at 17912 Sabal Palm Dr. in La Joya, Texas.	1.0	EA	3,767.17	3,767.17


Amount Due: 3,767.17

**HIDALGO COUNTY
MARTIN MARTINEZ
956.292.7025 EXT.5411
17912 SABAL PALM DR.
PENITAS, TEXAS**

**AEP CONTACT:
MARTIN VALDES
956.283.2425
956.693.3833**

**DWR#71697117
DCP 0290159
EDN 100039
HOURS: 17.19**

**ESID#100327894.....
HIDALGO COUNTY**

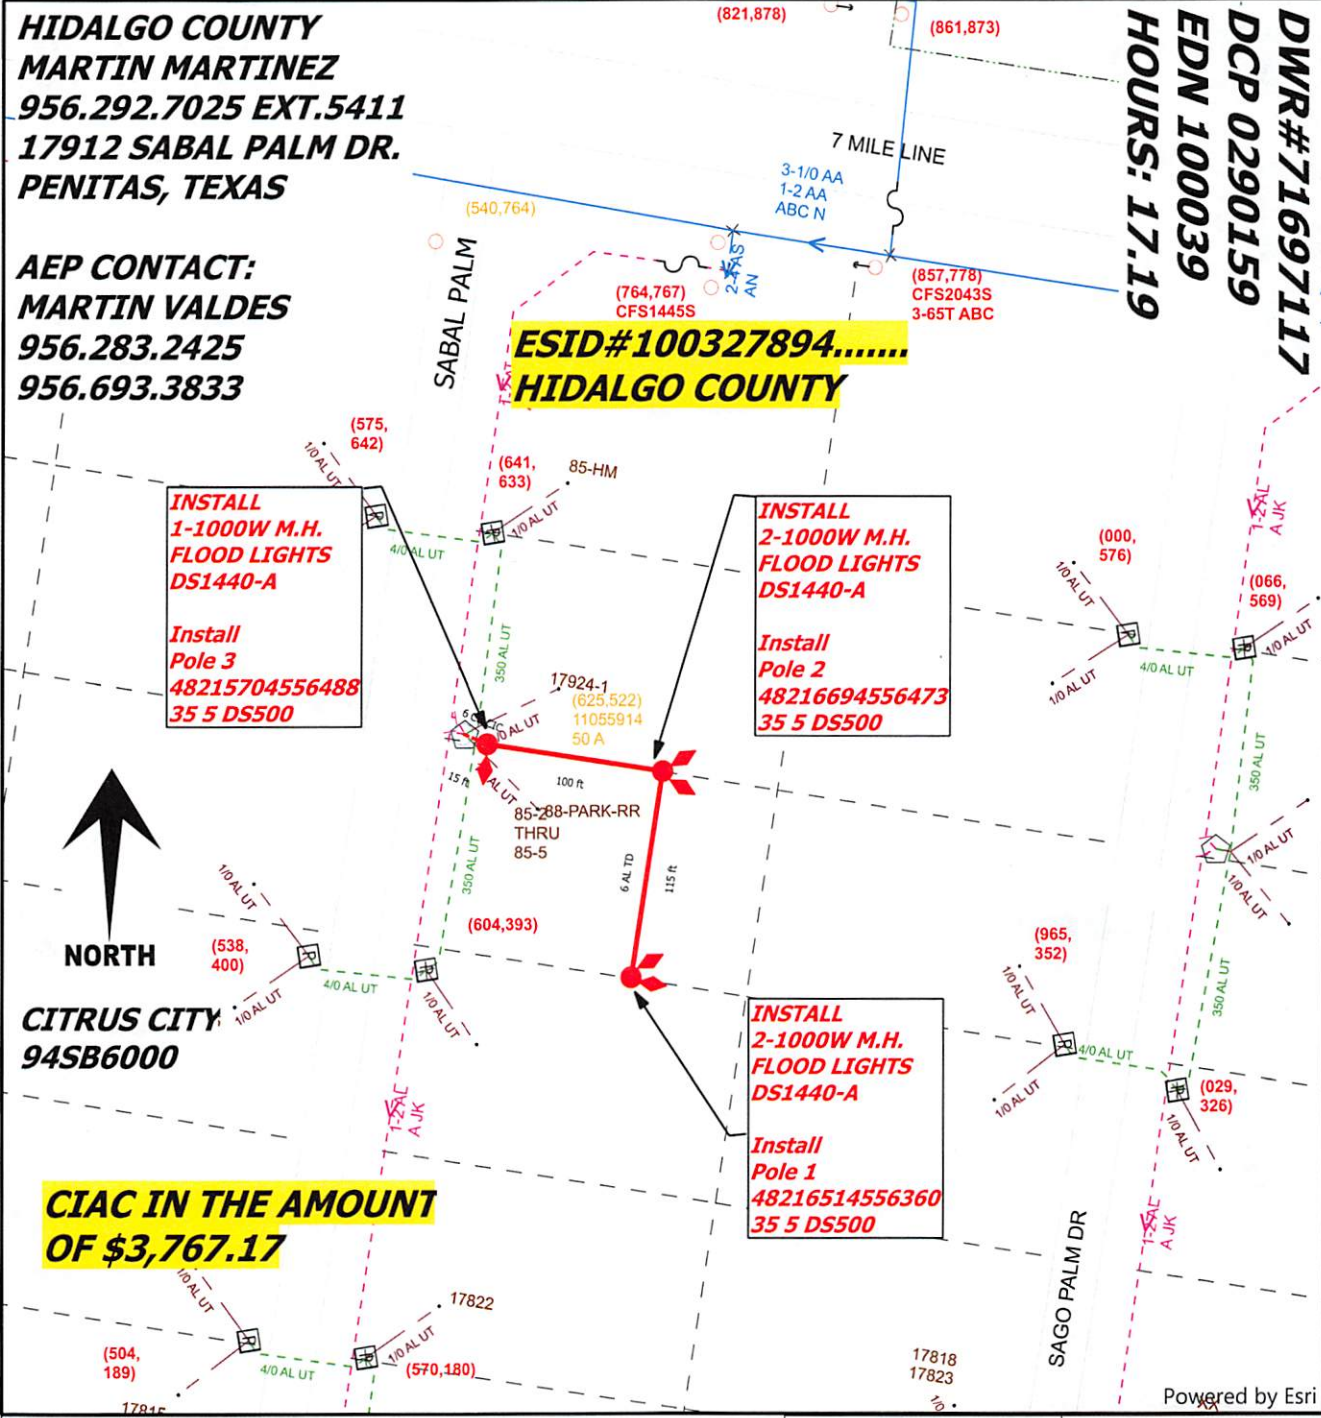

**INSTALL
1-1000W M.H.
FLOOD LIGHTS
DS1440-A**

**Install
Pole 3
48215704556488
35 5 DS500**

**INSTALL
2-1000W M.H.
FLOOD LIGHTS
DS1440-A**

**Install
Pole 2
48216694556473
35 5 DS500**

**INSTALL
2-1000W M.H.
FLOOD LIGHTS
DS1440-A**

**Install
Pole 1
48216514556360
35 5 DS500**

**CIAC IN THE AMOUNT
OF \$3,767.17**

Powered by Esri

A DDS Worksketch			Date Requested: 11/12/2018	Bucket Truck?: YES
			Date Required: 11/12/2018	Truck to Site?: YES
Job Name: HIDALGO COUNTY-INSTALL FLOOD LIGHTS AT 17912 SABAL PALM DR. IN PENITAS, TEXAS				4WD?: NO
Location: 17912 SABAL PALM DR				County: HIDALGO
Division: CP	District: 175 - Mission	Crew HQ: 11712	Station No.: CITRUS CITY 6006 Circuit No.: CKT#6000	
WR#: 71697117	WO#: DCP0290159	Sta/Circuit Name: STA/6006-CIR/6000		
JU Proposal(s): EDN 100039	NOT CLEARED	NOT STAKED	Voltage: SECONDARY 120/240	Map: Rio_Grande_ValleyAEPWest
RAW#:			Phases: SEC	Quad:
Comments: INSTALL 3 POLES WITH 5-1000 MH FLOOD LIGHTS AT 17912 SABAL PALM PENITAS, TEXAS		Date: 11/12/2018	Print#: 1 OF 1	Scale: 1:100
		Drawn By: Martin Valdes 956.283.2425		Page: Page 1 of 1