

STATE OF TEXAS           §  
  §  
COUNTY OF HIDALGO   §

**INTERLOCAL COOPERATION AGREEMENT  
BETWEEN THE COUNTY OF HIDALGO, TEXAS, AND THE CITY OF  
ALAMO, TEXAS**

THIS Agreement is made on and entered into effective as of the 28th day of October, 2020, by and between **COUNTY OF HIDALGO, TEXAS**, by and through its Precinct 1, hereinafter referred to as (“County”), and **CITY OF ALAMO** hereinafter referred to as (“City”), collectively referred to as “Parties” and pursuant to the provisions of the Texas Interlocal Cooperation Act (“Act”), Chapter 791, et seq., Texas Government Code, as follows:

**WITNESSETH:**

**WHEREAS**, the City is a municipality defined as a “Local Government” under the ACT, and a political subdivision organized under the laws of the State of Texas, within the boundary of Hidalgo County; and

**WHEREAS**, the County is defined as a “Local Government” under the ACT, a political subdivision organized under the laws of the State of Texas; and

**WHEREAS**, the County and City, each pursuant to its statutory and constitutional authority, are responsible for maintenance and improvements to certain public roadways within their boundaries;

**WHEREAS**, the County and City desire to jointly undertake a road reconstruction improvement project to a portion of Crockett Ave. (From Tower Rd. to Border Rd.) consisting of approximately 5,409 total linear feet (3,926 feet within the City, and 1,483 feet within Precinct 1), in Hidalgo County, Texas (the “Road” or “Project”). (See **Exhibit A – Crockett Rd. Improvements Project map**); and

**WHEREAS**, the Road serves as a connecting link of the County road system and such improvements to the Road are in the public interest of the County and City.

**WHEREAS**, the County and the City are authorized to enter into this Agreement pursuant to the ACT, which authorizes local governments to contract with each other and with agencies of the state, to perform governmental functions and services under the terms of the ACT; and pursuant to the Section 251.012 of the Texas Transportation Code which authorizes counties to improve roadways within the limits of a City with the City’s consent.

**WHEREAS**, County and City have determined the Project will serve a public purpose and provide a mutual benefit to each other.

**NOW, THEREFORE**, the County and the City, in consideration of the mutual covenants expressed hereinafter, agree as follows:

1. The parties agree to cooperate in making the necessary improvements to the Road as described on **Exhibit A** attached hereto.
2. The City has an Urban County Project which consists of Street Improvement. The program includes a multi-phase funded activity for reconstruction and widening of Crockett Street, adjacent/abutting streets within the same general vicinity and stripping.
3. City, through its Community Development Block Grant (CDBG) funds, agrees to pay the lump sum amount, utilizing FY 2017 funds in the amount of Seven Thousand Twenty Three Dollars and Forty Four Cents (\$7,023.44), and FY 2019 funds in the amount of Two-Hundred Fifty Seven Thousand Six Hundred and Four, and No Cents (\$257,604.00), upon execution of this Agreement, for materials consisting of "Hot Mix" (HMAC), Caliche, Lime, SS1 Oil, Stripping and all other appurtenances if funding is available, being the estimated cost of the Project. (See **Exhibit B – Estimate**). The Hidalgo County Urban County Program will process all Purchase Orders needed for materials utilizing the County of Hidalgo contracted vendors.
4. In the event that the Urban County funding is exhausted, the City shall provide all additional funds needed for materials and other related appurtenances to complete the paving of the Project.
5. County agrees to provide all labor, and machinery necessary to perform the improvements to the Road.
6. County will, to the extent reasonably possible, follow the County's standard specifications in improvements unless otherwise agreed in writing by both parties.
7. County and City will coordinate work schedules in order to provide for minimal disruption to the public and to the operational fiscal affairs of the parties and will complete the Project no later than 240 days from the execution of this Agreement.
8. **Prior Agreements.** This Agreement replaces and supersedes any and all prior agreements between County and City with respect to the Road and/or Project except for any Interlocal Agreement dated prior to this Agreement to the extent work is being performed thereunder at the time of executing this Agreement. Once ongoing work under any such

previous interlocal agreement(s) is completed and payment is remitted such previous interlocal agreement shall terminate at such time.

9. City has authorized County to perform the work herein described pursuant to Tex. Trans. Code §251.012.
10. **Term.** The effective date of this agreement shall be the date first written above. The term of the Agreement shall be for the time period referenced above.
11. **Termination.** Either Party may terminate this Agreement with or without cause upon thirty (30) days written notice to each other.
12. **Liability Insurance.** Each entity will carry sufficient liability insurance at the statutorily required limits, pursuant to the Texas Tort Claims Act.
13. **Indemnification.**
  - A. **By the CITY:** To the extent permitted under the Constitution and laws of the State of Texas, the CITY agrees to indemnify and hold harmless and defend COUNTY, its agents, employees and officers from and against any claim, loss, damage, liability and expense, including reasonable attorney's fees, incurred or suffered by it, by reason of any and all claims, demands or causes of action asserted or that may be asserted, against the COUNTY, for the intentional or negligent acts or omissions by the CITY, whether seeking compensatory or punitive damages, and involving, arising out of, or in any manner related to this agreement.
  - B. **By the COUNTY:** To the extent permitted under the Constitution and laws of the State of Texas, the COUNTY agrees to indemnify and hold harmless and defend CITY, its agents, employees and officers from and against any claim, loss, damage, liability and expense, including reasonable attorney's fees, incurred or suffered by it, by reason of any and all claims, demands or causes of action asserted or that may be asserted, against the CITY, for the intentional or negligent acts or omissions by the COUNTY, whether seeking compensatory or punitive damages, and involving, arising out of, or in any manner related to this agreement.
14. **Immunities.** It is expressly understood and agreed that, in the execution of this agreement, neither the City nor County waive, nor shall be deemed hereby to waive, any immunity or defense that would otherwise be available to it against claims arising in the exercising of governmental powers and functions.



If to County of Hidalgo: County of Hidalgo  
Attention: County Judge  
100 E. Cano, 2<sup>nd</sup> Floor  
Edinburg, Texas 78539

With copy to: Hidalgo County Precinct 1  
Attention: Commissioner, Precinct 1  
1902 Joe Stephens Avenue  
Weslaco, Texas 78596

Each notice, demand, request or communication, which shall be delivered or mailed in the manner described above, shall be deemed sufficiently given for all purposes at such time as it is personally delivered to the addressee or, if mailed, at such time as it is deposited in the United States mail.

20. **Additional Documents.** The parties hereto covenant and agree that they will execute such other and further instruments and documents as are or may become necessary or convenient to effectuate and carry out the terms of this Agreement.
21. **Successors.** This Agreement shall be binding upon and to the benefit of the parties hereto and their respective successors and assigns where permitted by this Agreement.
22. **Assignments.** This Assignment shall not be assignable.
23. **Headings.** The headings and captions contained in this Agreement are solely for convenience reference and shall not be deemed to affect the meaning or interpretation of any provision of any paragraph hereof.
24. **Gender and Number.** All pronouns used in this Agreement shall include the other gender, whether used in the masculine, feminine or neuter gender, and singular shall include the plural whenever and so often as may be appropriate.
25. **Non-Discrimination.** The Agreement and all related activities shall be conducted in a manner that does not discriminate against any person on a basis prohibited by applicable law or County and City policy, including without limitation race, color, national origin, religion, sex, age, veteran status, disability or any other category protected under law.
26. **Governmental Purpose.** Each party hereto is entering into this Agreement for the purpose of providing for governmental services or functions and will pay for such services out of current revenues available to the paying party as herein provided.

27. **Commitment of Current Revenues Only.** In the event that, during any term hereof, the governing body of any party does not appropriate sufficient funds to meet the obligations of such party under this Agreement, then any party may terminate this Agreement upon (90) days' written notice to the other party. Each of the parties hereto agrees, however, to use its best efforts to secure funds necessary for the continued performance of this Agreement. The parties intend this provision to be a continuing right to terminate this Agreement at the expiration of each budget period of each party hereto pursuant to the provisions of Tex. Loc. Govt. Code Ann. §271.903
28. **Governing Provisions.** Parties shall comply with all applicable laws and regulations. A non-exclusive list of regulations commonly applicable to Federal and State grants and equipment can be found in the new 2 CFR 200 Uniform Administrative Requirements, Cost Principles and Audit Requirements.
29. **Legal Construction/Severability.** In case any one or more of the provisions contained in this Agreement will for any reason be held to be invalid, illegal or unenforceable in any respect, such invalidity, illegality or unenforceability will not affect any other provision thereof, and this Agreement will be construed as if such invalid, illegal or unenforceable provision had never been contained herein.
30. **Authority to Execute.** The execution and performance of this Agreement by the Parties has been duly authorized by all necessary laws, resolutions or corporate action, and this Agreement constitutes the valid and enforceable obligations of the Parties in accordance with its terms.

[SIGNATURE PAGE TO FOLLOW]

WITNESS THE HANDS OF THE PARTIES effective as of the day and year first written above.

COUNTY OF HIDALGO, TEXAS

BY: Richard F. Cortez  
Richard F. Cortez, Hidalgo County Judge

ATTEST:

By: Arturo Guajardo, Jr.  
Arturo Guajardo, Jr.  
Hidalgo County Clerk



CITY OF ALAMO

BY: Diana Martinez  
Diana Martinez, Mayor

ATTEST:

BY: Alexandra Rangel  
Alexandra Rangel, City Secretary

APPROVED BY  
COMMISSIONERS' COURT  
ON: 10/20/20

Approved by the Hidalgo County Commissioner's Court on \_\_\_\_\_

APPROVED AS TO FORM:

Hidalgo County Criminal District Attorney's Office  
Ricardo Rodriguez, Jr.

By: \_\_\_\_\_  
Victor M. Garza, Assistant District Attorney

FILED  
AT 2:20 O'CLOCK P M  
OCT 28 2020  
ARTURO GUAJARDO, JR. COUNTY CLERK  
HIDALGO COUNTY, TEXAS  
BY \_\_\_\_\_ DEPUTY

STATE OF TEXAS §  
  §  
COUNTY OF HIDALGO §

**APPROVAL OF  
INTERLOCAL COOPERATION AGREEMENT PROJECT**

In accordance with Texas Government Code §791.014, Hidalgo County, Texas, (“County”) acting by and through the Hidalgo County Precinct 1, has been advised of a proposed project (the “Project”) wherein the County and the City of Alamo (“City”) desire to jointly undertake a road reconstruction improvement project to a portion of Crockett Ave. (From Tower Rd. to Border Rd.). Consisting of approximately 5,409 total linear feet (3,926 feet within the City, and 1,483 feet within Precinct 1), in Hidalgo County, Texas (the “Road” or “Project”) as described in an Interlocal Cooperation Agreement to be entered into between the City and County. City shall pay County the cost of material for the Project from Community Development Block Grant (CDBG) fund allotment through an Interlocal Cooperation Agreement. The road is an integral part of the Hidalgo County road system, and the parties enter into the Interlocal Cooperation Agreement for a public purpose and the benefit of the County and City.

This Approval is made separate and distinct from the Interlocal Cooperation Agreement and prior to the commencement of any work.

By vote on Oct 20, 2020, the Hidalgo County Commissioner’s Court has approved the Project(s) identified above.

**COUNTY OF HIDALGO, TEXAS**

ATTEST:

By:

Arturo Guajardo, Jr.  
Arturo Guajardo, Jr.  
Hidalgo County Clerk



Richard T. Cortez  
Richard T. Cortez, Hidalgo County Judge

APPROVED BY  
COMMISSIONERS' COURT

Approved by the Hidalgo County Commissioner’s Court on

ON: 10/20/20

**Cost Estimate-Material**  
**Hidalgo County Precinct No. 1**  
**Crockett Ave. (From Tower Rd to Border Rd.)**  
**Road ReConstruction (5,409 LF)**  
**Estimator: Luis Diaz**  
**Date: 8/24/2020**



| Cost Estimate for a 36' Edge to Edge Roadway Improvements - Re-Construction to Caliche |          |      |  |   |                            |
|--|----------|------|--|---|----------------------------|
| Item   | Est. Qty | Unit | Item Description                       | Unit Price in Figures                           | Total Extension in Figures |
| <b>Pavement Section</b>  |          |      |  |   |                            |
| 1  | 2,851    | Tons | 2" HMAC (Type "D")                     | \$59.45   | \$169,491.95               |
| 2  | 9,045    | GAL  | Caliche                                | \$3.75  | \$33,918.75                |
| 3  | 186      | Tons | Lime "Time A" Slurry                   | \$180.66  | \$33,602.76                |
| 4  | 2500     | Tons | SS1 Oil                                | \$1.60  | \$4,000.00                 |
|  |          |      |  | <b>Total:</b>                                   | <b>\$241,013.46</b>        |
| <b>Drainage (Outfall &amp; Roadside Ditch)</b>   |          |      |  |   |                            |
| 5  | 30       | CY   | Concrete Rip Rap (3600 psi)            | \$107.00  | \$3,210.00                 |
| 6  | 7,240    | LF   | Regrade Existing Roadside Ditch        |   | \$0.00                     |
| 7  | 687      | Tons | Sand                                   | \$4.00  | \$2,748.00                 |
| 8  | 575      | LF   | HP Storm (18") (Driveway)              | \$11.46   | \$6,589.50                 |
| 9  | 162      | LF   | HP Storm (24") (Outfall)               | \$19.32   | \$3,129.84                 |
| 10   | 624      | LF   | RC Pipe (18") (Under Pavement)         | \$19.96   | \$12,455.04                |
| 11   | 256      | LF   | RC Pipe (24") (Under Pavement)         | \$28.25   | \$7,232.00                 |
| 12   | 10       | EA   | TY "C" Inlet (Grate)                   | \$979.00  | \$9,790.00                 |
| 13   | 162      | LF   | Trench Protection                      |   | \$0.00                     |
|  |          |      |  | <b>Total:</b>                                   | <b>\$45,154.38</b>         |
| <b>Pavement Marking</b>  |          |      |  |   |                            |
| 14   | 10,822   | LF   | 4" SLD White Refl Pav Mrk Ty I         | \$1.25  | \$13,527.50                |
| 15   | 100      | LF   | 6" SLD White Refl Pav Mrk Ty I         | \$1.75  | \$175.00                   |
| 16   | 216      | LF   | 12" SLD White Refl Pav Mrk Ty I        | \$3.75  | \$810.00                   |
| 17   | 72       | LF   | 24" SLD White Refl Pav Mrk Ty I        | \$8.00  | \$576.00                   |
| 18   | 2,706    | LF   | 4" BRK Yellow Refl Pav Mrk Ty I        | \$1.25  | \$3,382.50                 |
| 19   | 10,822   | LF   | 4" SLD Yellow Refl Pav Mrk Ty I        | \$1.25  | \$13,527.50                |
| 20   | 2        | EA   | Refl Pav Mrk Ty I White (Double Arrow) | \$200.00  | \$400.00                   |
| 21   | 4        | ea   | Refl Pav Mrk Ty I White (Arrow)        | \$120.00  | \$480.00                   |
| 22   | 2        | EA   | Stop Sign (36"x36")                    | \$190.00  | \$380.00                   |
|  |          |      |  | <b>Total:</b>                                   | <b>\$33,258.50</b>         |
| <b>Miscellaneous</b>   |          |      |  |   |                            |
| 23   | 1        | LS   | Erosion Control                        |   | \$0.00                     |
| 24   | 1        | LS   | Traffic Control                        |   | \$0.00                     |
|  |          |      |  | <b>total:</b>                                   | <b>\$0.00</b>              |
|  |          |      |  | <b>SubTotal:</b>                                | <b>\$319,426.34</b>        |
|  |          |      |  | <b>Contingency &amp; Material Testing (15%)</b> | <b>\$47,913.95</b>         |
|  |          |      |  | <b>Total:</b>                                   | <b>\$367,340.29</b>        |

Name: Robert L. Salinas

Signature: [Handwritten Signature]

Date: 9-16-2020


Google Earth


© 2020 Google  
© 2020 INEGI

8/24/2020


Legend

-  Crockett Ave. (County Line)
-  Crockett Ave. (Tower Rd. to Border Rd.)

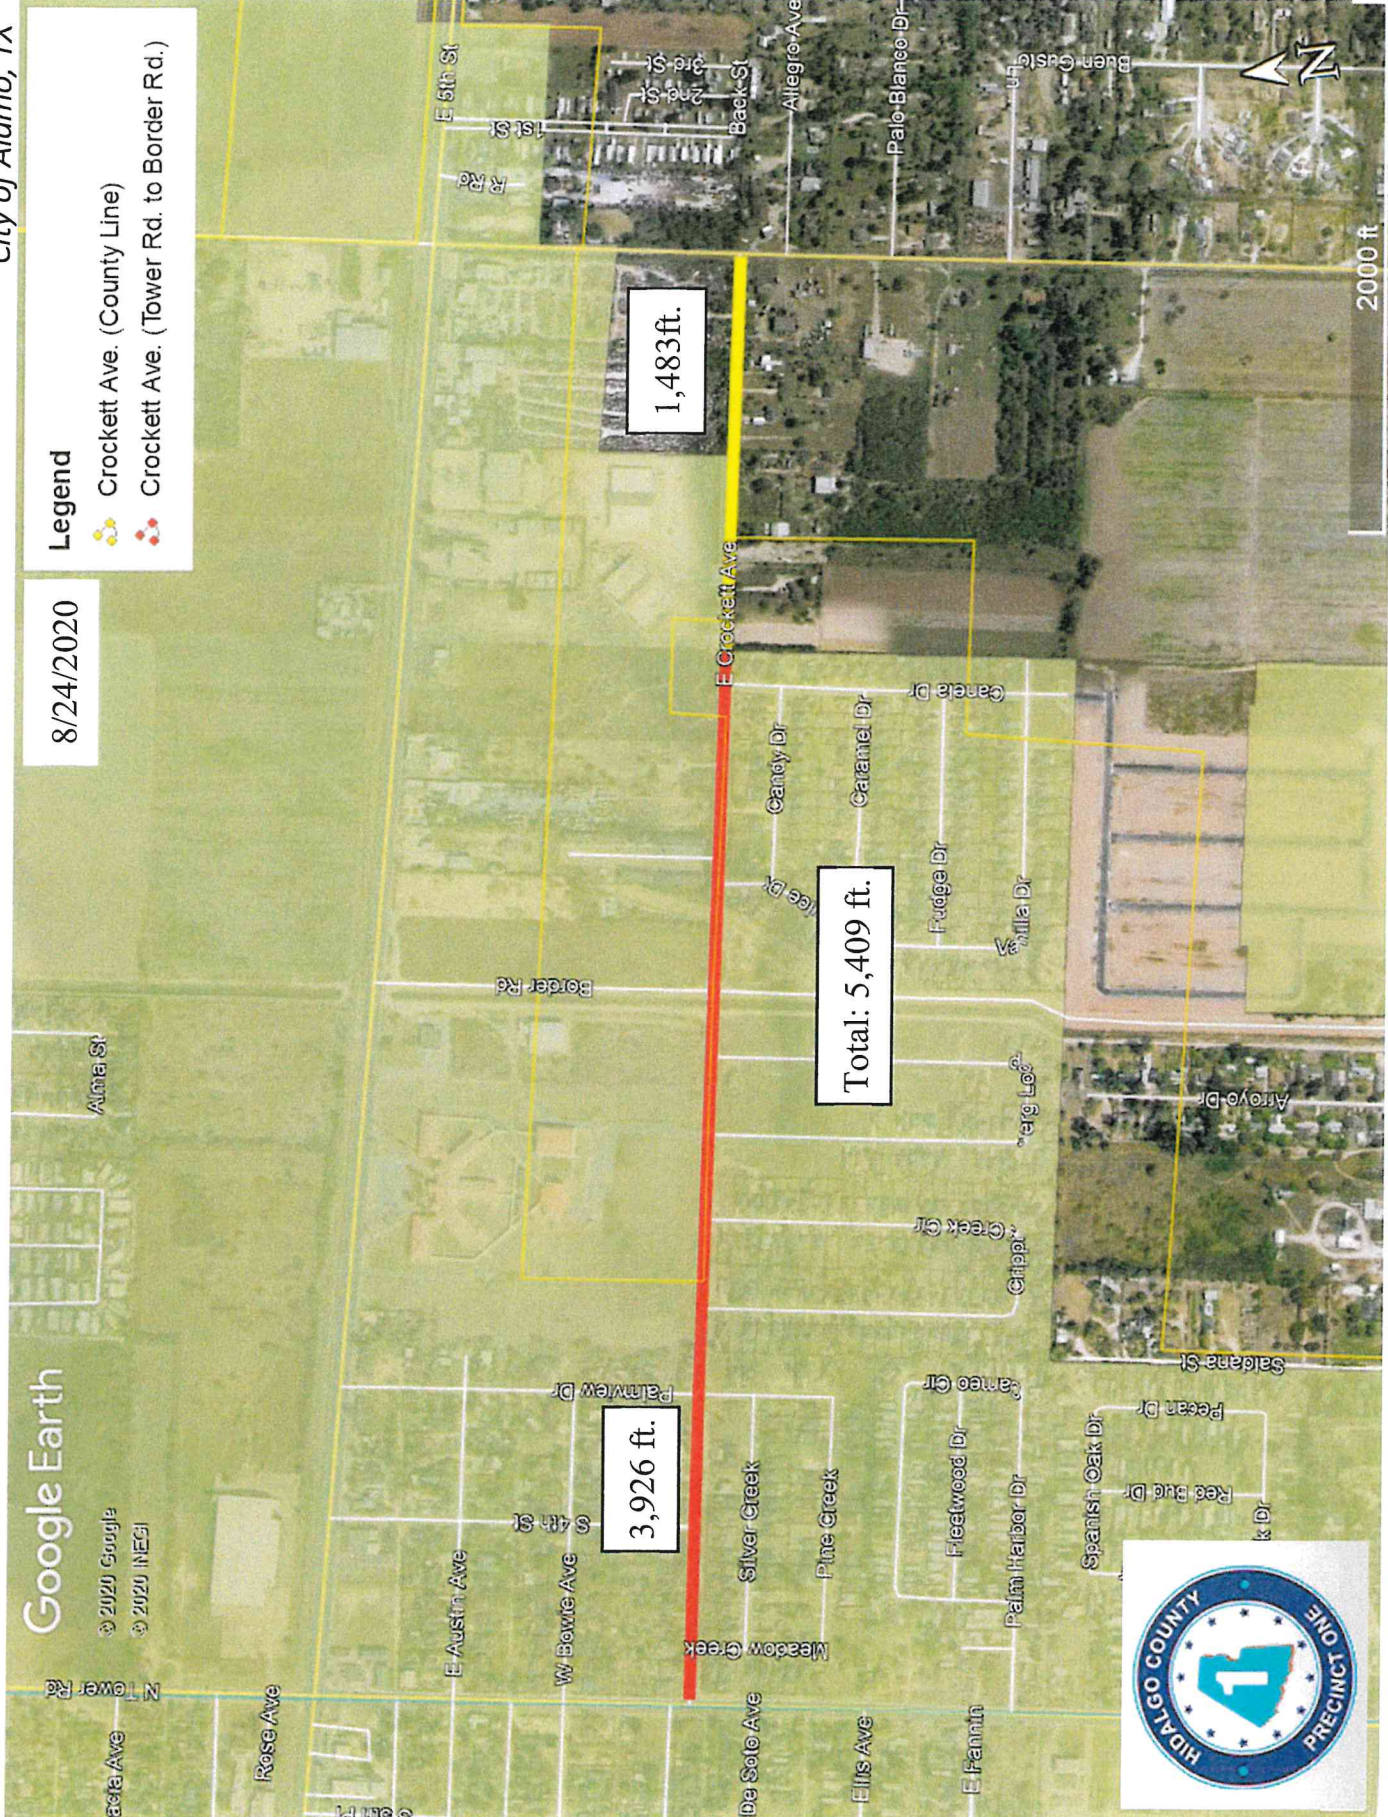

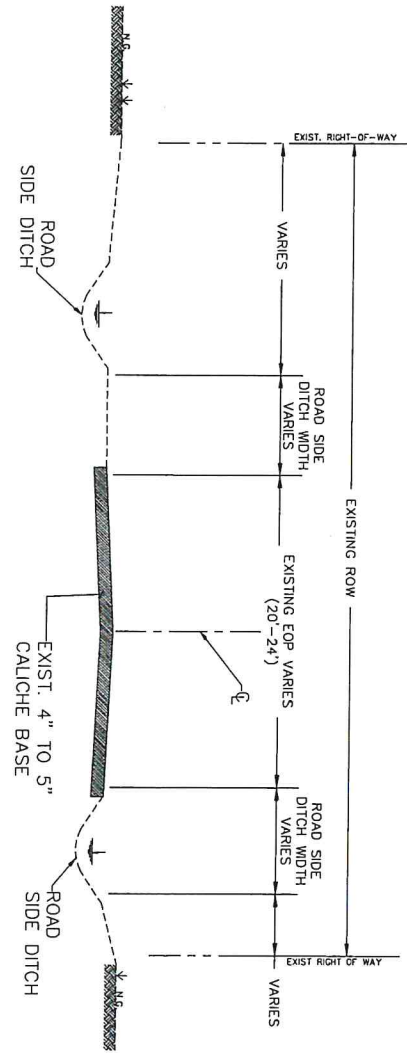

TYPICAL EXISTING ROAD CROSS SECTION

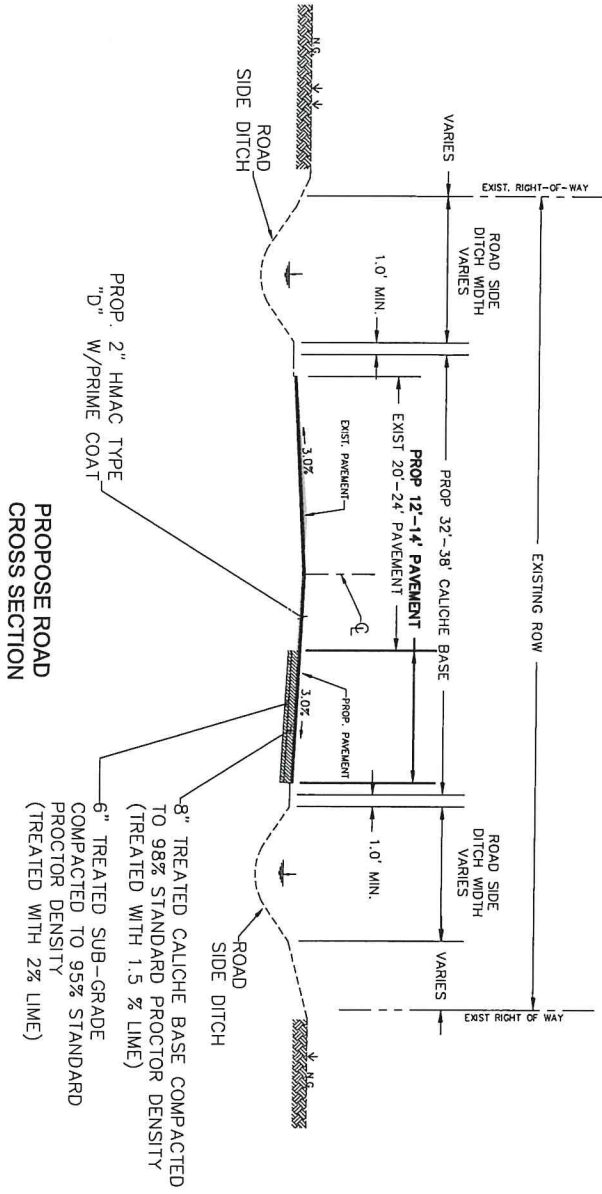

PROPOSE ROAD CROSS SECTION



Raul E. Sash R.E., C.E.M.  
General Manager  
Fidelphina Administrator

**HIDALGO COUNTY DRAINAGE DISTRICT No. 1**  
902 N. DOOLITTLE RD  
EDINBURG TX. 78542  
TEL: (956) 292-7080  
www.hcdd1.org

**CROCKETT ROAD IMPROVEMENTS**  
ROAD CROSS SECTIONS



PROJECT NO. E-19-005  
SCALE: N.T.S.  
DRAWN BY: R.S./O.C.  
CHECKED BY: S.S./E.L.  
DATE: C03-01