


WR:81329267

Easement #:N/A

\$26,111.48

Reference Pole 1
Latitude: 26.1618821558
Longitude: -98.102821782

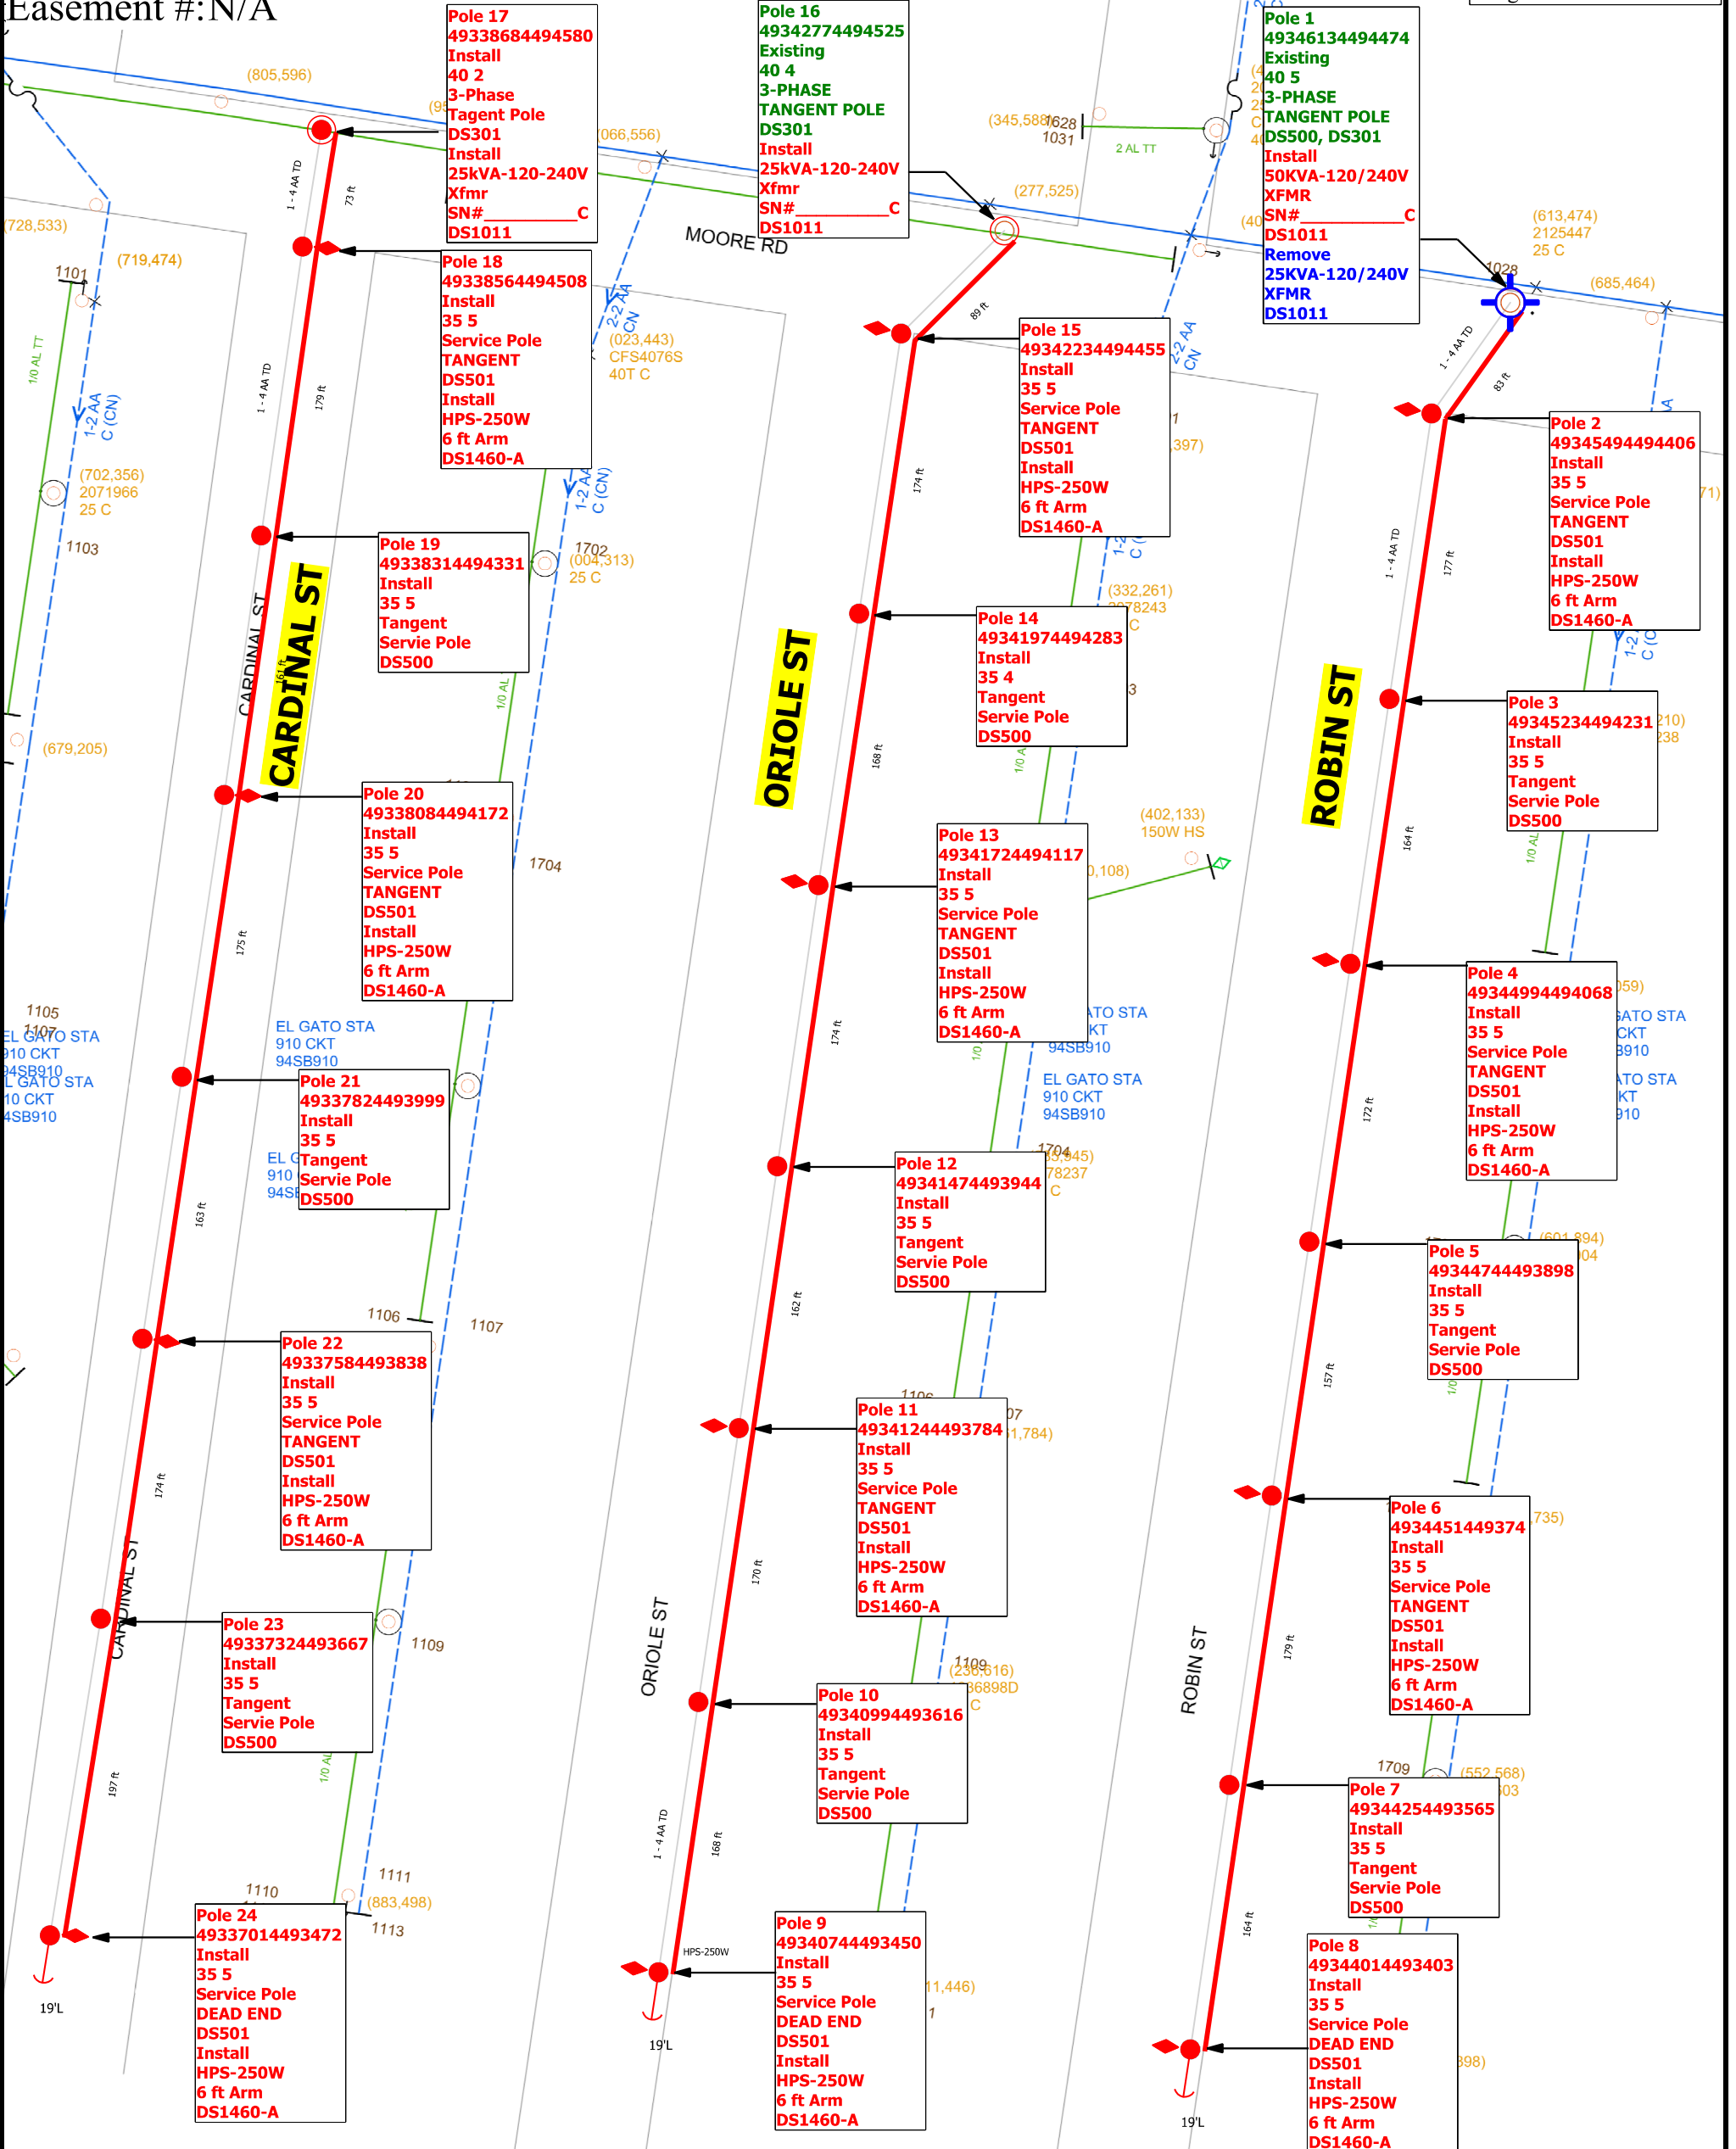

Note to Crew:

-Update each pole ID tag with correct 14 digit GPS location number marked in **RED** which matches the XY coordinates obtained by GPS. **Blue** numbers refer to previous location ID

CUSTOMER-HIDALGO COUNTY-MARTIN MARTINEZ-956-292-7025
INSTALL NEW SERVICE POLES AND 250W STREET LIGHTS FOR ROBIN ST, ORIOLE ST AND CADINAL ST.

Job Description: CUSTOMER SERVICE-CI-NEW SERVICE		WR: 81329267	
Customer: MARTIN MARTINEZ		WO: DCP-0326733	
Location: MOORE DR		Date Completed: 1/11/21	Man Hours: 84.77
District: 169 - Pharr	City: ALAMO	County: HIDALGO	Project ID: 100039
Circuit / Station: 94SB910/EL GATO	N V: 12.47KV	Phases: ABC N	
Drawn By: Adderly Lopez	Tree Trimming: NO	OWR: 81165533	
Office #: 956-354-7829	Accessible: YES	ESID: 10032789419180563	
Issued for:		Scale: 1:100	
		Page 1 of 1	

COLOR CODE LEGEND
RED -New Facilities
GREEN -Existing/Transfer Facilities
BLUE -Facilities to Be Removed

FINAL

Rev. N/A

