





LEGEND

EXIST. EXISTING
 EP EDGE OF ASPHALT
 CR CENTER OF ROAD

 EXISTING PAVEMENT
 EXISTING PAVEMENT = 1,371 SQ. YD.

 PROPOSED PAVEMENT
 PROPOSED 24' WIDE PAVEMENT = 1,371 SQ. YD.

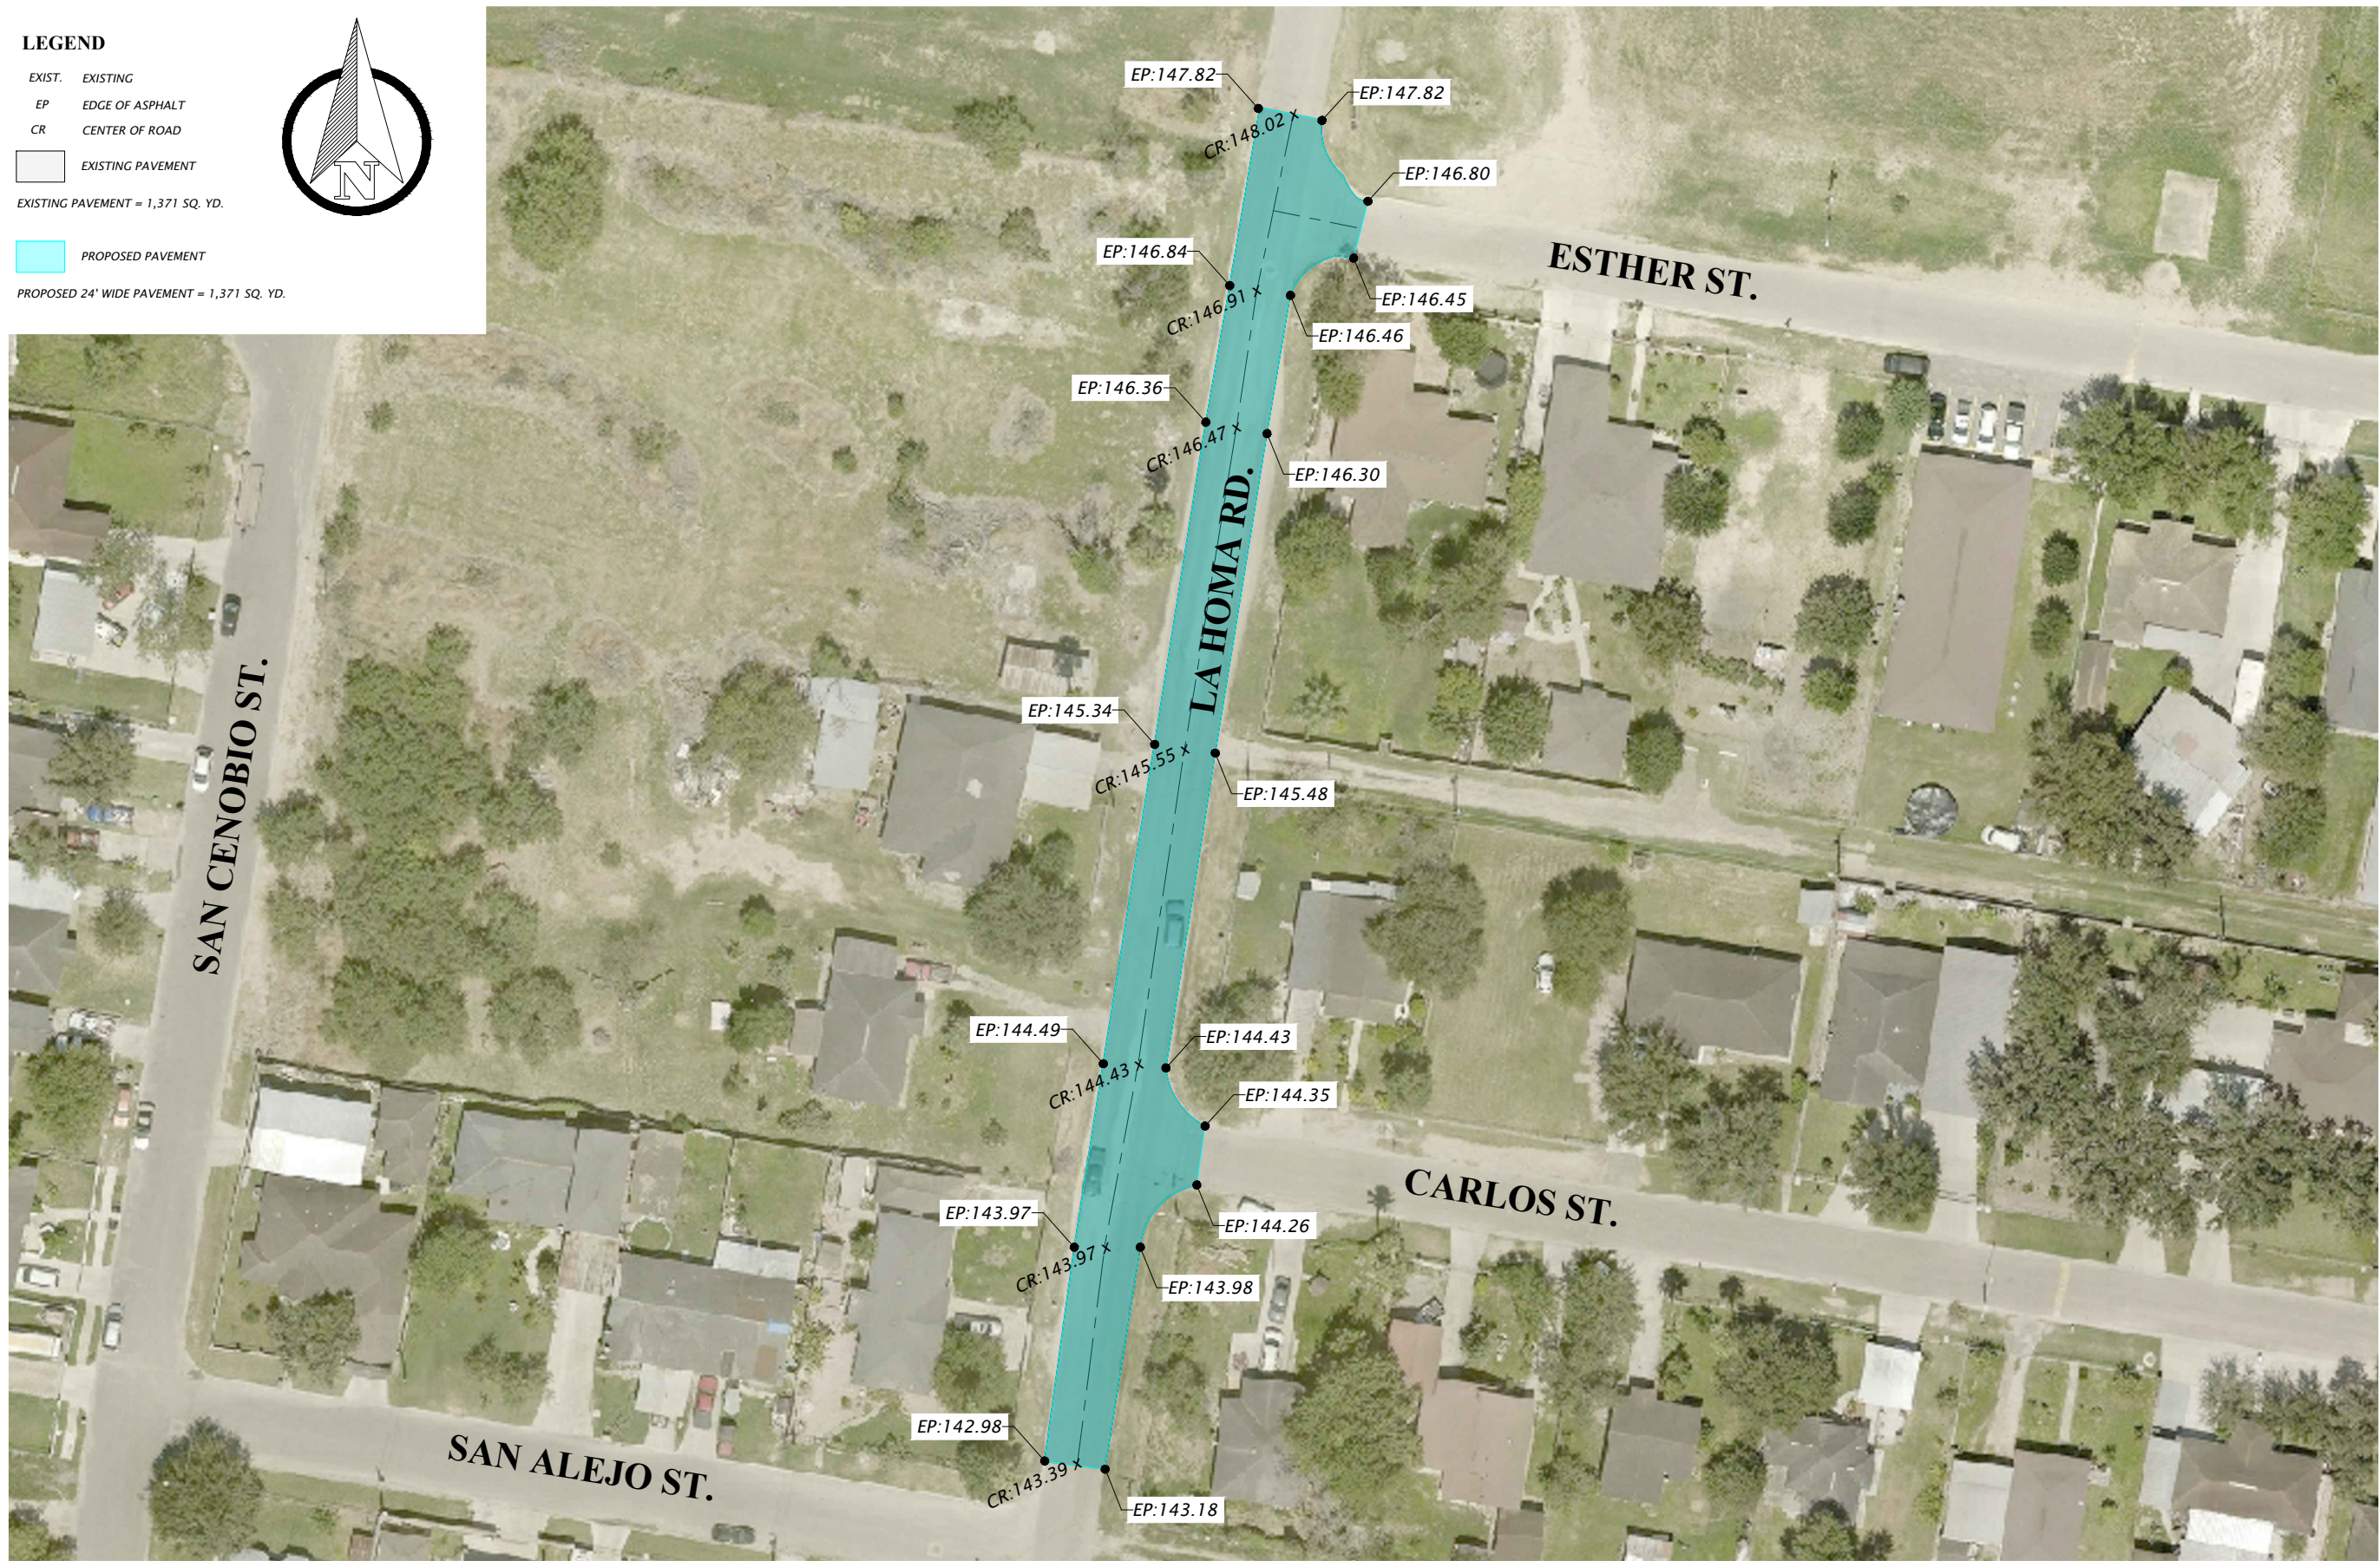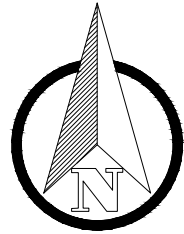

IZAGUIRRE
 Engineering Group LLC.

2121 E GRIFFIN PKWY SUITE 2 F-10214 PHONE (956) 584-0554
 MISSION TEXAS, 78574 FAX (956) 584-0049

No.	Revision/Issue	Date

LA HOMA RD.
 PAVEMENT ELEVATION
 EXHIBIT
 (BETWEEN ESTHER ST.
 & CARLOS ST.)

Project	Sheet
Date 10/19/2022	E1
Scale FULL: 1"=30'/HALF: 1"=60'	