


Reference POLE 18
 Latitude: 26.2736,
 Longitude: -98.3552

TXDOT PERMIT Number: 00002/20240801/370290/442963

WR: 87917571
 Easement #: N/A

Customer Construction Requirements -TREE TRIMMING ON STREETLIGHT LOCATIONS

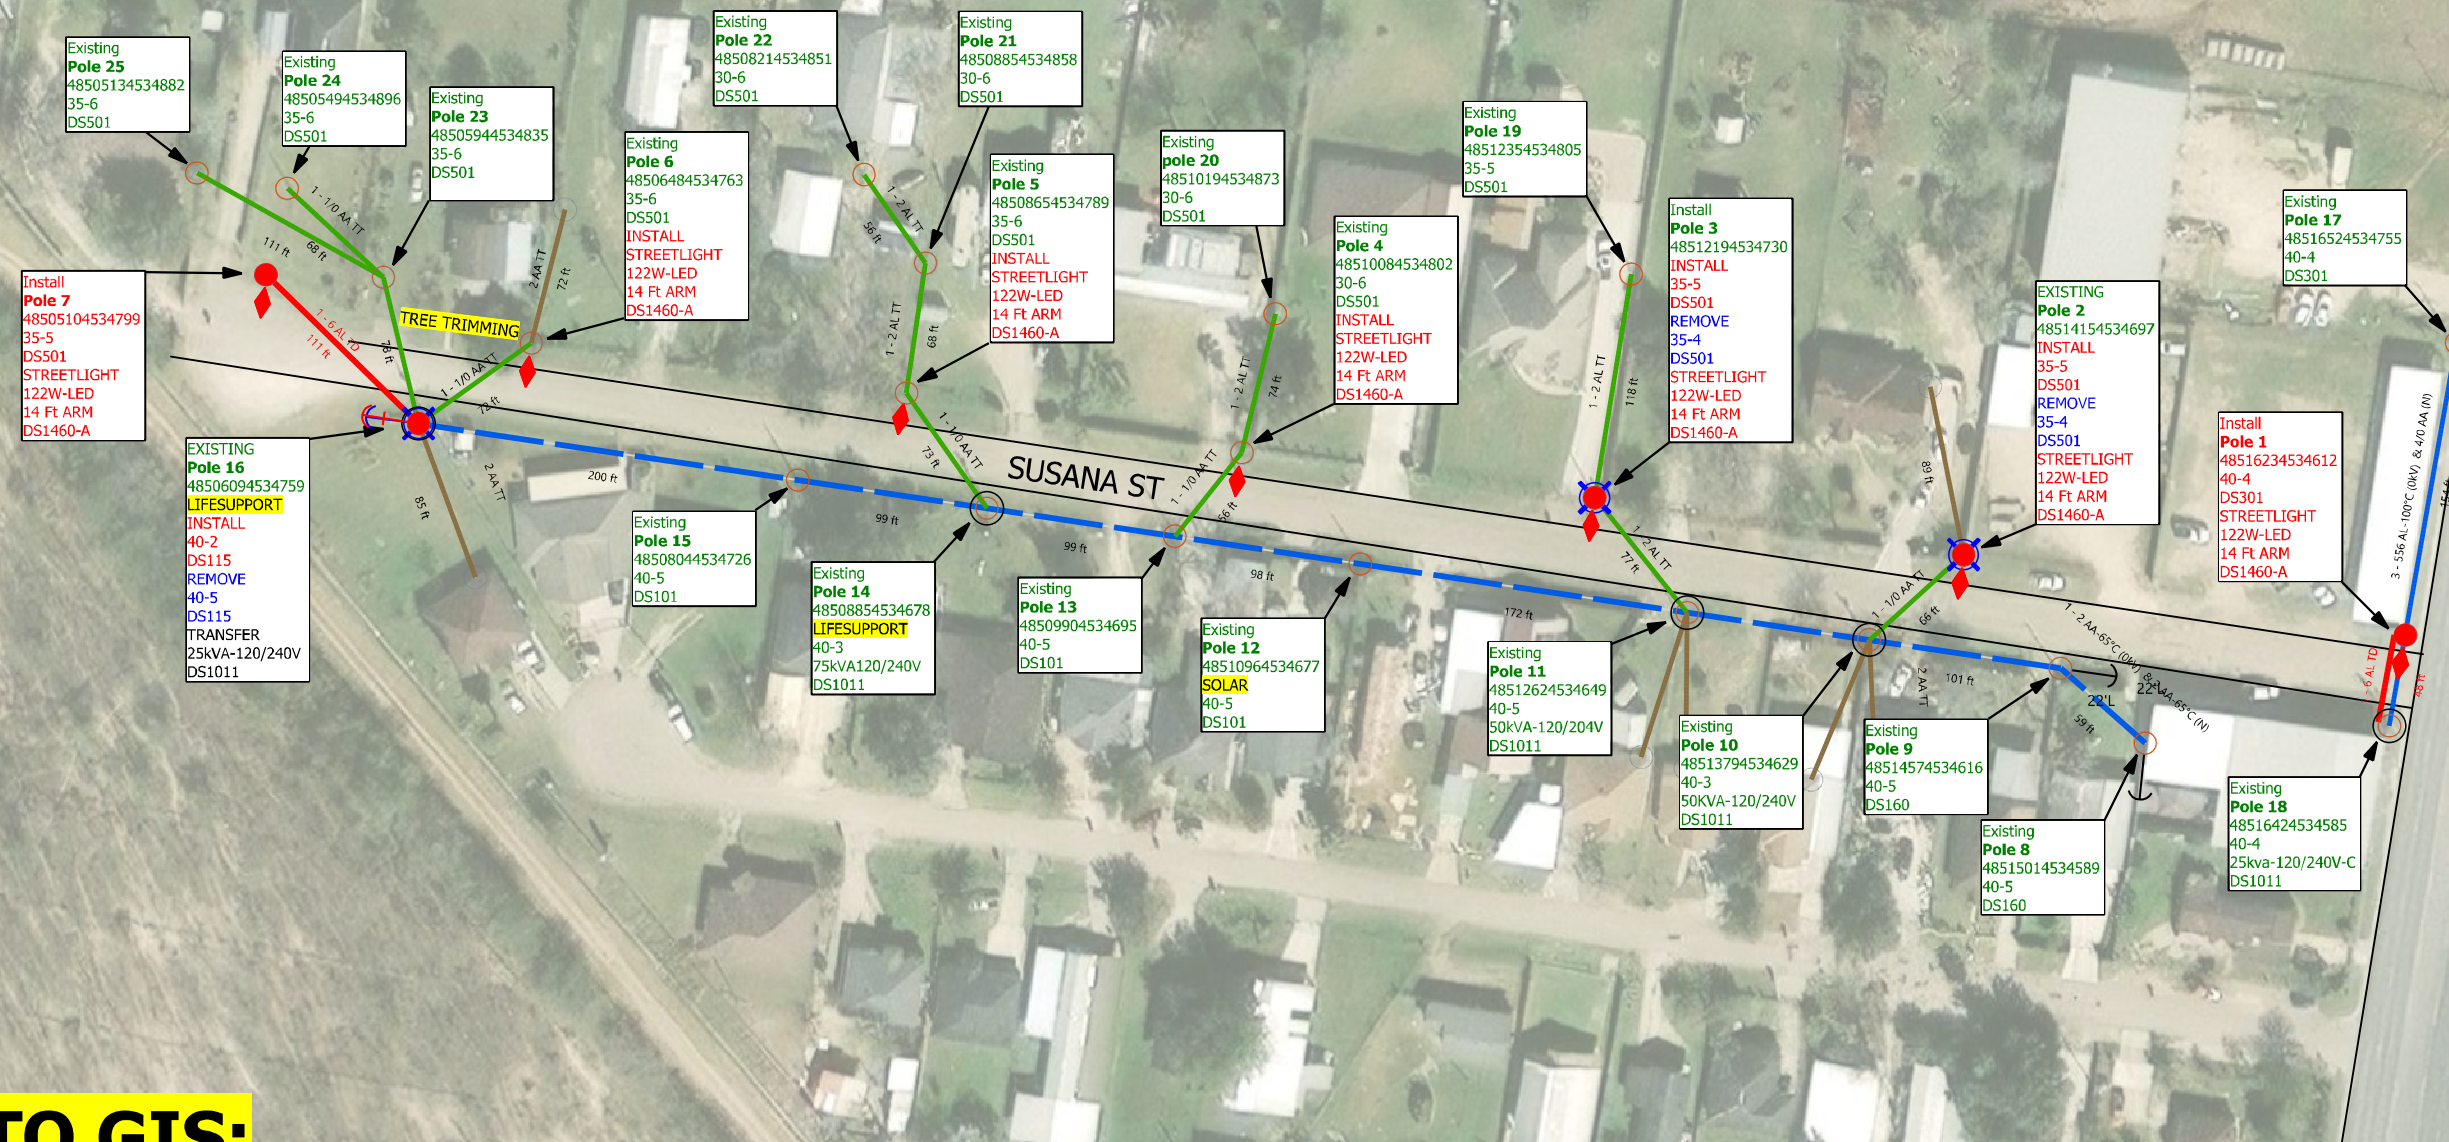

NOTE TO GIS:
 PLEASE REALIGN AND MAP POLE ON SKETCH

UNMETERED
 ADDING 7 NEW 122W-LED STREETLIGHTS
 ESID: 10032789467195820

Note to Crew:
 -Update each pole ID tag with correct 14 digit GPS location number marked in **RED** which matches the XY coordinates obtained by GPS. **Blue** numbers refer to previous location ID
 - 7 NEW STREETLIGHTS-CUSTOMER MARTIN MARTINEZ 956-292-7025 EXT 5411 CIAC:\$6,927.84
 - INSTALL 7 NEW 122W LED WITH 14FT ARM STREETLIGHT INSTALL 1 AND REPLACE 2 SECONDARY POLE AND INSTALL 1-3PH AND REPLACE 1-1PH PRIMARY POLE



COLOR CODE LEGEND
 RED -New Facilities
 GREEN -Existing/Transfer Facilities
 BLUE -Facilities to Be Removed

Job Description: CUSTOMER SERVICE-CI-NEW SERVICE		WR: 87917571
Customer: MARTIN MARTINEZ		WO: 360234
Location: 175 3206 SUSANA ST		Man Hours: 26.73
District: 175 - Mission	City: Mission	Project ID: 100039
Circuit / Station: 94SB2820/PALMHURST	N V: 12.47KV	Crew HQ: 11712
Drawn By: Cyven Hernandez	Tree Trimming: BY CUSTOMER	Phases: ABC N
Office #: (956)283-2324 Cell:(956)673-7761	Accessible: YES	ESID: N/A
Issued for:	FINAL	Scale: 1:100
	Rev: N/A	Page 1 of 1

