

**UNMETERED
INSTALL 14 122W LED
ON ESID# 10032789438534183**


COLOR CODE LEGEND
 RED -New Facilities
 GREEN -Existing/Transfer Facilities
 BLUE -Facilities to Be Removed



Reference POLE 28
 Latitude: 26.3530,
 Longitude: -98.3409

TXDOT PERMIT:00002/20240829/373535/451767

WR: 88056669
 Easement #: N/A

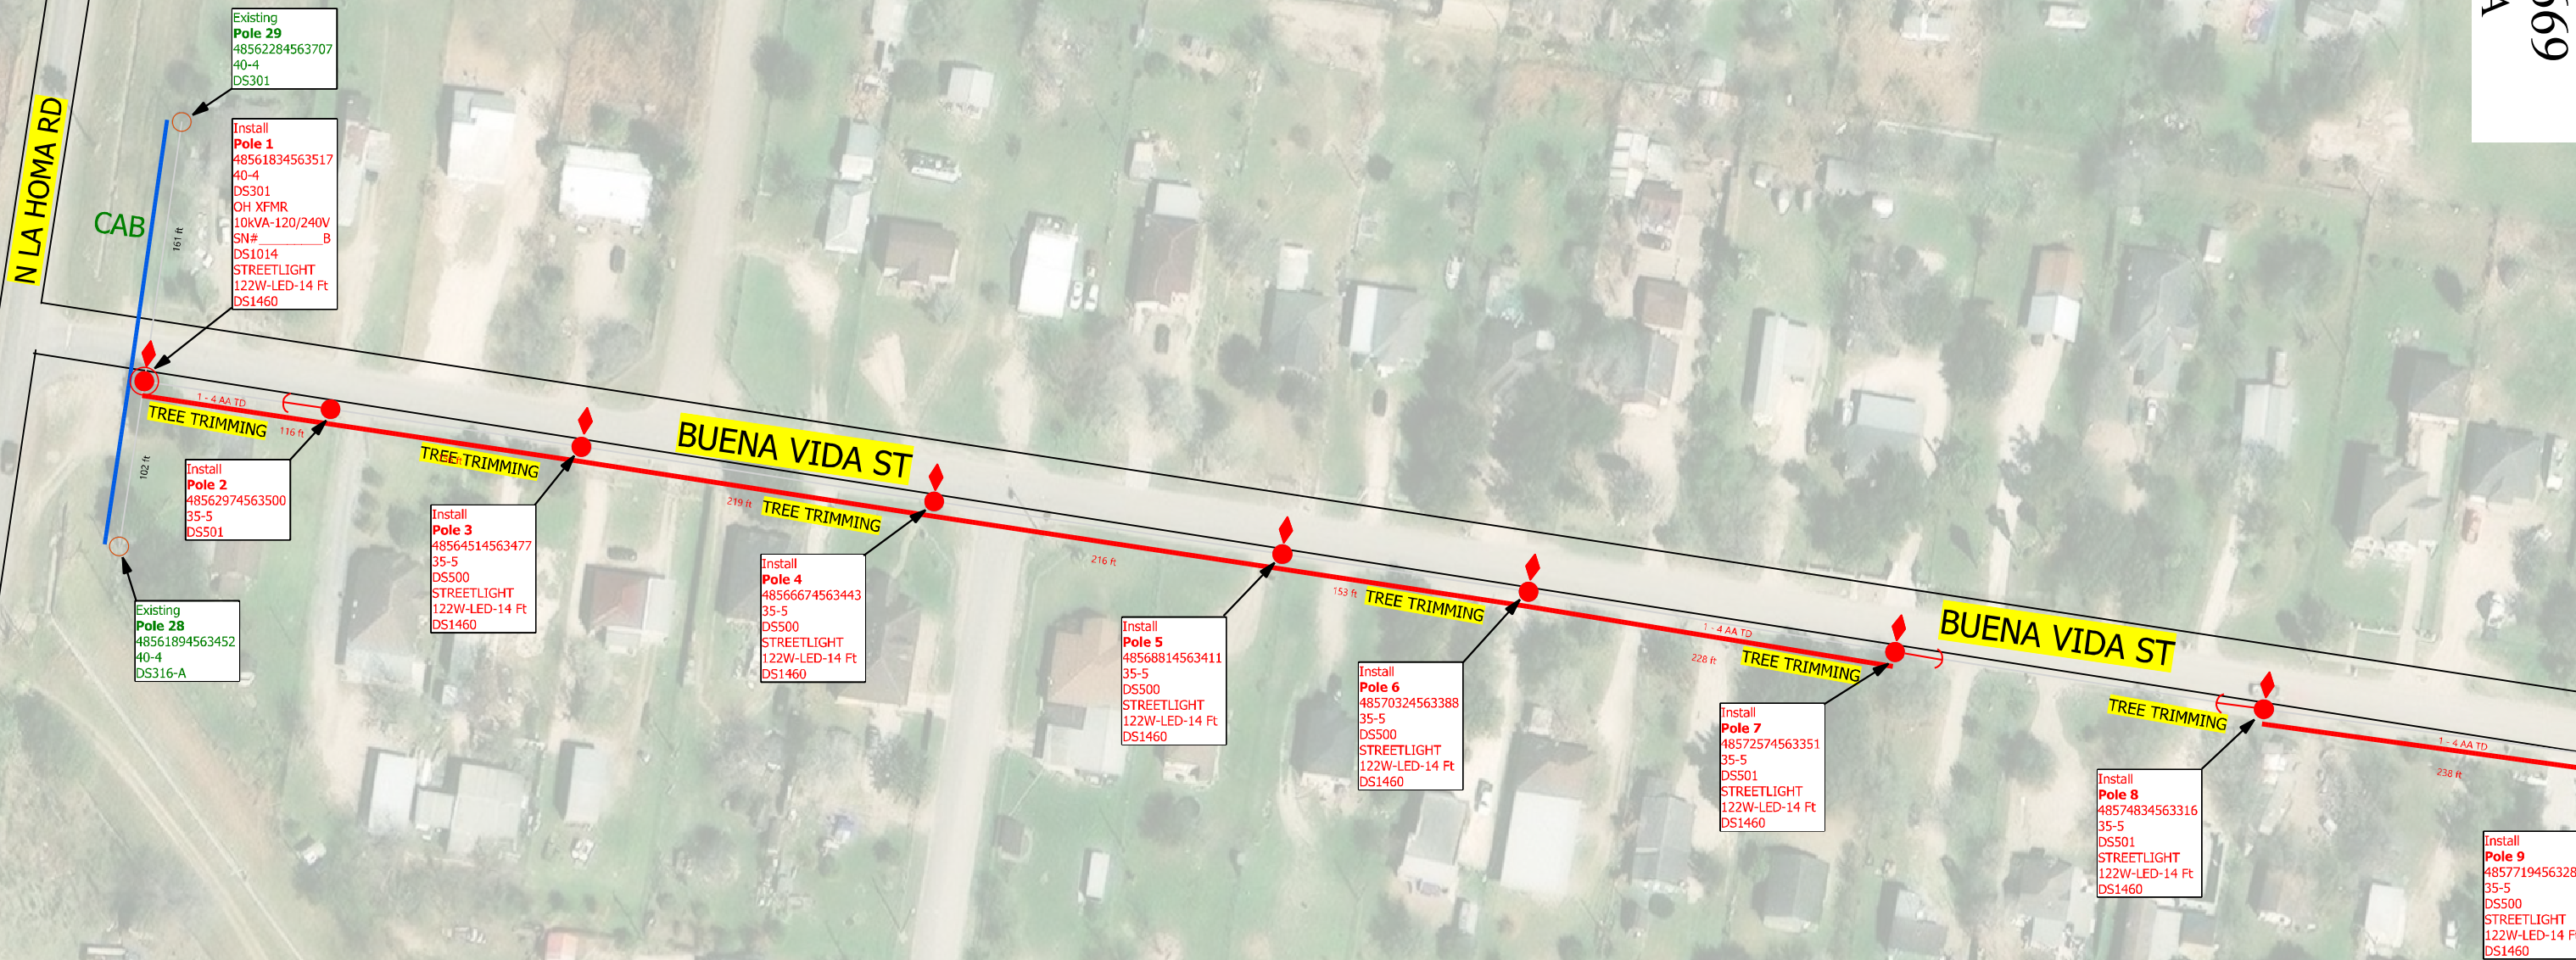

UNMETERED INSTALL 14 122W-LED ON ESID#10032789438534183

Note to Crew:
 -Update each pole ID tag with correct 14 digit GPS location number marked in **RED** which matches the XY coordinates obtained by GPS. **Blue** numbers refer to previous location ID
 - 14 NEW STREETLIGHTS-CUSTOMER MARTIN MARTINEZ 956-292-7025 EXT 5411
 - INSTALL 14-122W LED WITH 14FT BKT, 2 OH XFMR, 14 SECONDARY POLES, AND 3 PRIMARY POLES CIAC:\$24,000.33

COLOR CODE LEGEND
 RED -New Facilities
 GREEN -Existing/Transfer Facilities
 BLUE -Facilities to Be Removed


Job Description: 14 NEW STREETLIGHT FOR BUENA VIDA SUBDIVISION ON BUENA VIDA ST		WR: 88056669
Customer: MARTIN MARTINEZ		WO: 361028
Location: 175 2007 BUENA VIDA ST		Man Hours: 71.49
District: 175 - Mission	City: MISSION	Project ID: 100039
Circuit / Station: 94SB3960/MOORE FIELD	N V: 12.47KV	Crew HQ: 11712
Drawn By: Cyven Hernandez	Tree Trimming: BY CUSTOMER	Phases: ABC N
Office #: (956)283-2324 CELL:(956)673-7761	Accessible: YES	OWR: N/A
Issued for:	ESID: 10032789438534183	Scale: 1:100
FINAL		Page 2 of 3



Reference POLE 15
 Latitude: 26.3521
 Longitude: -98.3333

TXDOT PERMIT:00002/20240829/373535/451767

WR: 88056669
 Easement #: N/A

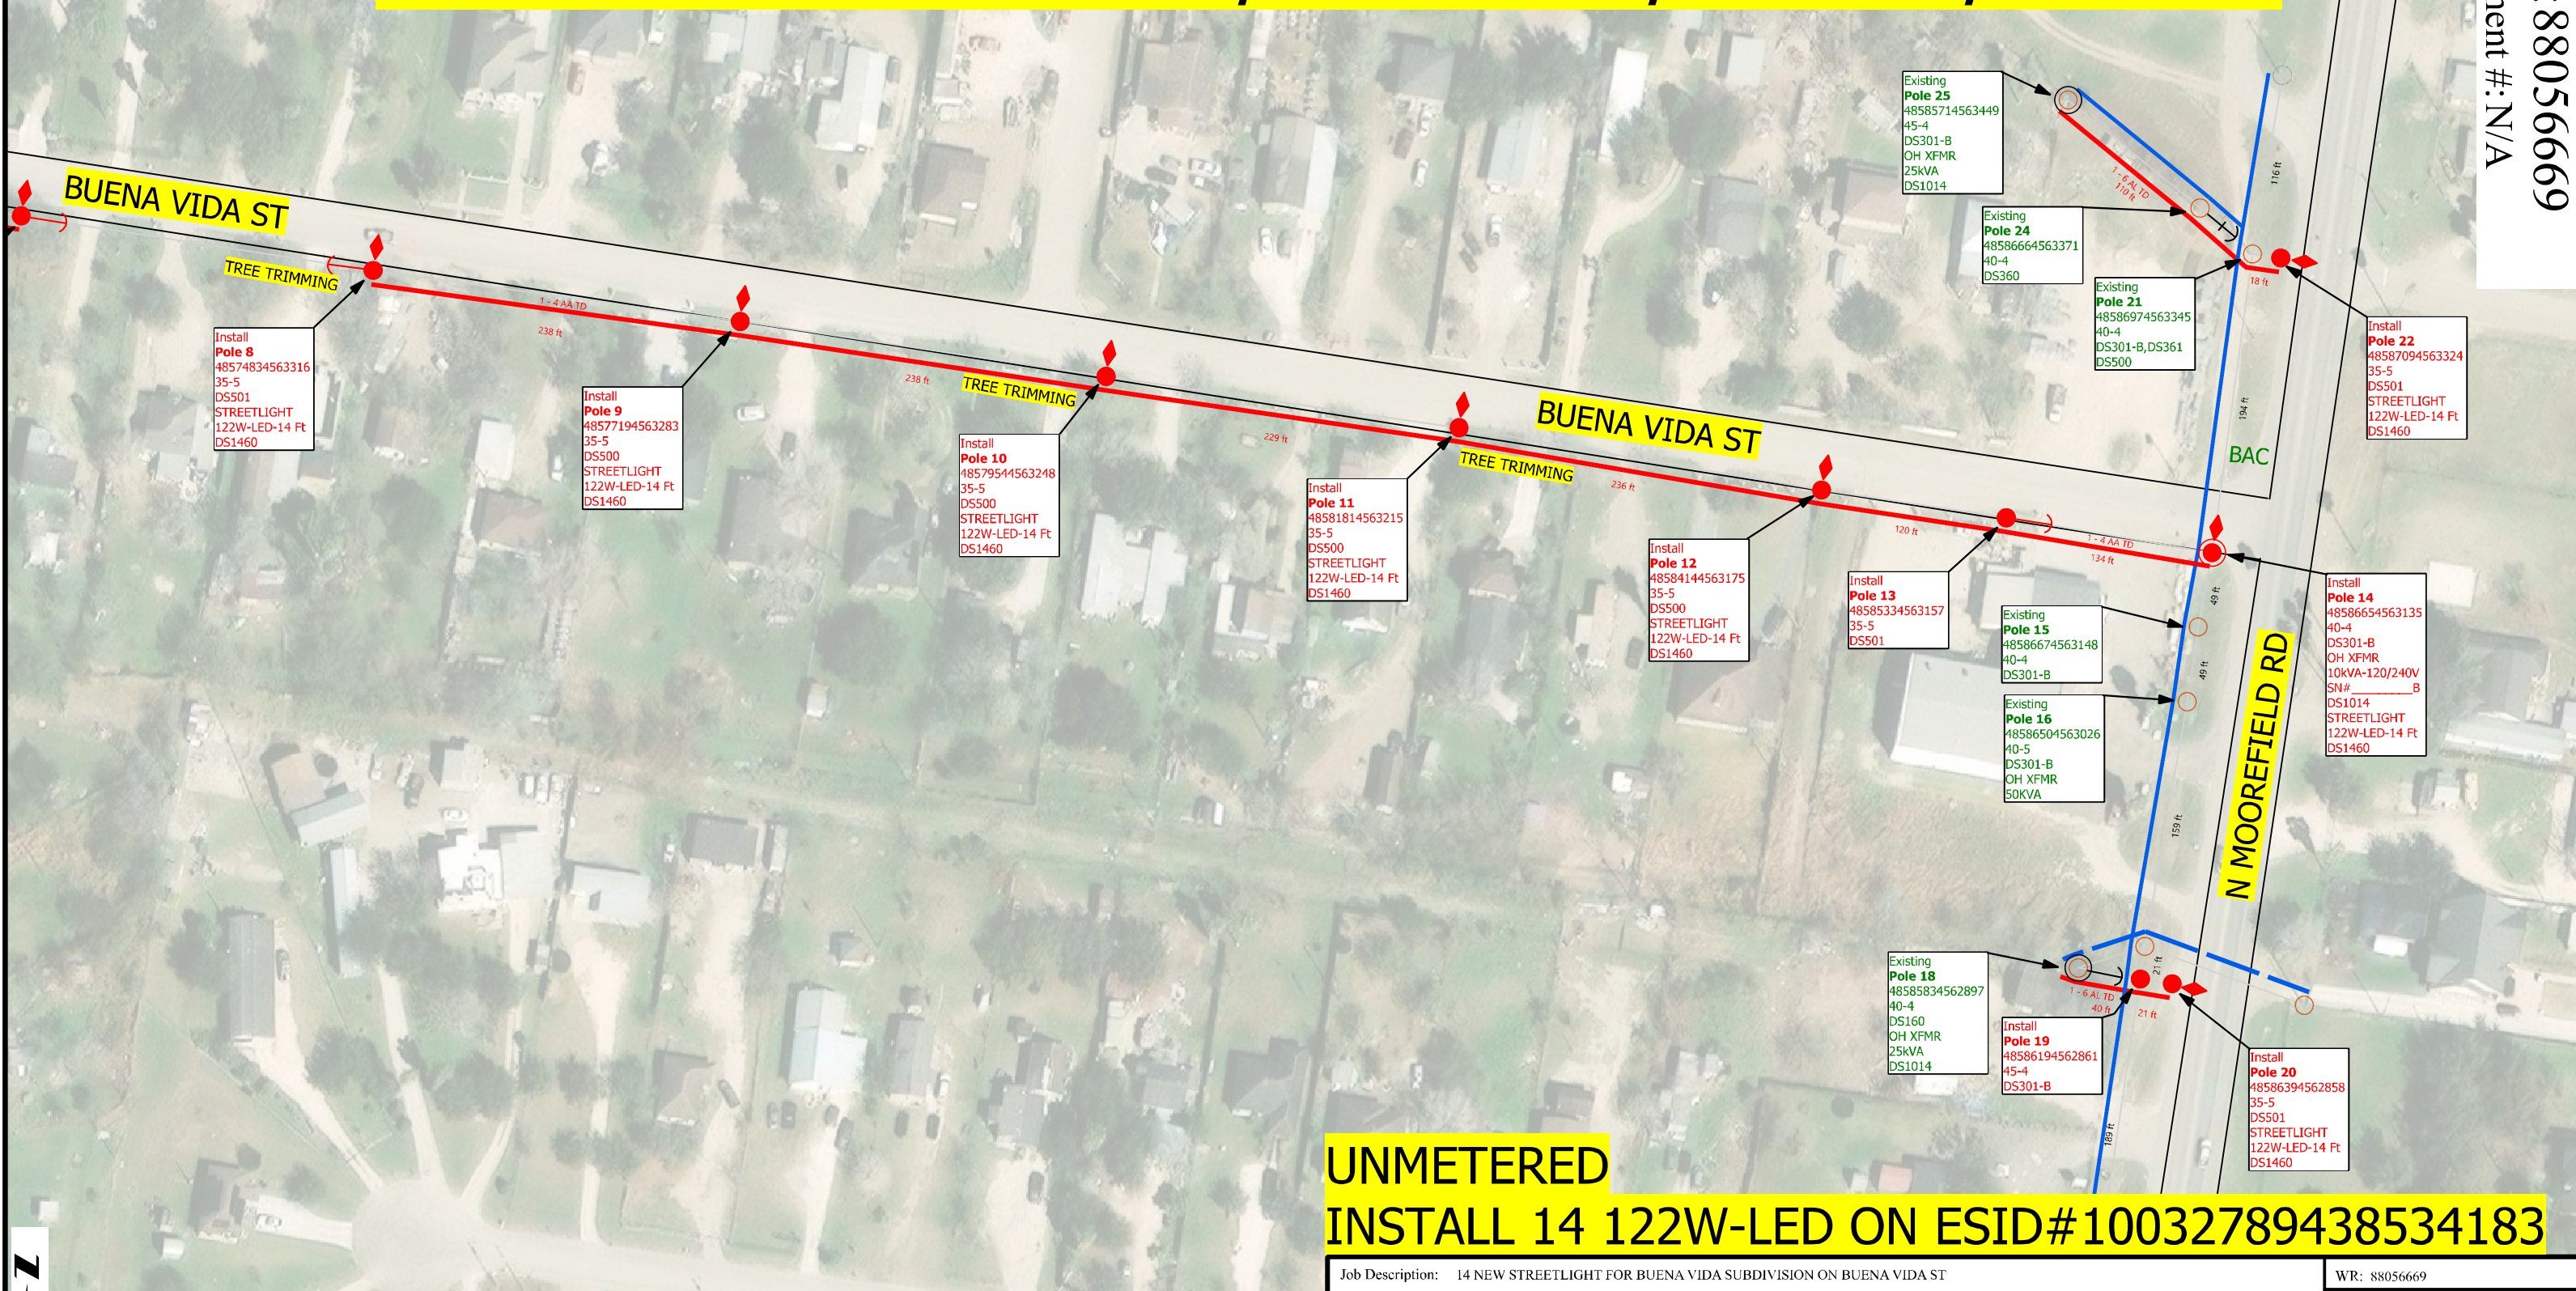

Note to Crew:

-Update each pole ID tag with correct 14 digit GPS location number marked in **RED** which matches the XY coordinates obtained by GPS. **Blue** numbers refer to previous location ID
 - 14 NEW STREETLIGHTS-CUSTOMER MARTIN MARTINEZ 956-292-7025 EXT 5411
 - INSTALL 14-122W LED WITH 14FT BKT, 2 OH XFMR, 14 SECONDARY POLES, AND 3 PRIMARY POLES CIAC:\$24,000.33

COLOR CODE LEGEND	
RED	-New Facilities
GREEN	-Existing/Transfer Facilities
BLUE	-Facilities to Be Removed

UNMETERED INSTALL 14 122W-LED ON ESID#10032789438534183

Job Description: 14 NEW STREETLIGHT FOR BUENA VIDA SUBDIVISION ON BUENA VIDA ST		WR: 88056669
Customer: MARTIN MARTINEZ		WO: 361028
Location: 175 2007 BUENA VIDA ST		Man Hours: 71.49
District: 175 - Mission	City: MISSION	Project ID: 100039
Circuit / Station: 94SB3960/MOORE FIELD	N V: 12.47KV	Crew HQ: 11712
Phases: ABC N	Phases: ABC N	
Drawn By: Cyven Hernandez	Tree Trimming: BY CUSTOMER	OWR: N/A
Office #: (956)283-2324 CELL:(956)673-7761	Accessible: YES	ESID: 10032789438534183
Issued for:	Scale: 1:100	
FINAL		Page 3 of 3

