

Reference Pole 12
 Latitude: 26.2402,
 Longitude: -98.4409

Existing Pole 12
 48236064522296
 40-2
 DS101

Install Pole 7
 48238344522473
 35-5
 DS501
 Install 122W LED
 14 Ft Alum Upswept
 Streetlight
 DS1460-A

Install Pole 19
 48241154522442
 35-5
 DS501
 Install 122W LED
 14 Ft Alum Upswept
 DS1460-A

Existing Pole 14
 48242774522202
 35-6
 DS201
 25 kVA-120/240 V
 DS1011
 Install SEC FRM
 DS501

Install Pole 23
 48239154522151
 35-5
 DS501
 Install 122W LED
 14 Ft Alum Upswept
 Streetlight
 DS1460-A

Existing Pole 13
 48239344522150
 (NOT MAPPED)
 40-2
 DS101
 25 kVA-120/240 V
 DS1011
 Install SEC SLK FRM
 DS501

Install Pole 16
 48242594522097
 40-2
 DS201
 Install 122W LED
 14 Ft Alum Upswept
 Streetlight
 DS1460-A
 DS501
 945B3530

Install Pole 9
 48237604521997
 35-5
 DS501
 Install 122W LED
 14 Ft Alum Upswept
 Streetlight
 DS1460-A

Install Pole 21
 48240364521953
 35-5
 DS501
 Install 122W LED
 14 Ft Alum Upswept
 Streetlight
 DS1460-A


Existing Pole 15
 48242424521991
 35-6
 DS201

Existing Pole 8
 48237034521977
 40-4
 DS101
 50 kVA-120/240 V
 DS1011
 Install SEC FRM
 DS501

Existing Pole 20
 48240674521923
 40-4
 DS101
 50 kVA-120/240 V
 DS1011
 Install SEC FRM
 DS501

Note to Crew:
 Update each pole ID tag with correct 14 digit GPS location number marked in RED which matches the XY coordinates obtained by GPS. Blue numbers refer to previous location ID

COLOR CODE LEGEND
 RED -New Facilities
 GREEN -Existing/Transfer Facilities
 BLUE -Facilities to Be Removed


Job Description: CUSTOMER SERVICE-CI-NEW SERVICE		WR: 88981587
		WO: 365504
Customer: JANNEY QUINTERO	Date Completed: 2/19/2025	Man Hours: 47.19
Location: 175 CINDY AVE	County: HIDALGO	Project ID: TXLEDTCC1
District: 175 - Mission	City: PENITAS	Crew HQ: 11712
Circuit / Station: 94SB3530 GOODWIN	N V: 12.47KV	Phases: ABCN
Drawn By: Blanca Garza	Tree Trimming: BY CUST	OWR: N/A
Office #: 956-586-8513	Accessible: YES	ESID: N/A
Issued for:		Scale: 1:100
FINAL		Page 3 of 3
Rev. N/A		

Reference Pole 1
 Latitude: 26.2426,
 Longitude: -98.4396

Note to crew: Cust. requested new poles with the light installs.
 Do not install on existing poles.

W EXPRESS

WR: 88981587
 Easement #: N/A

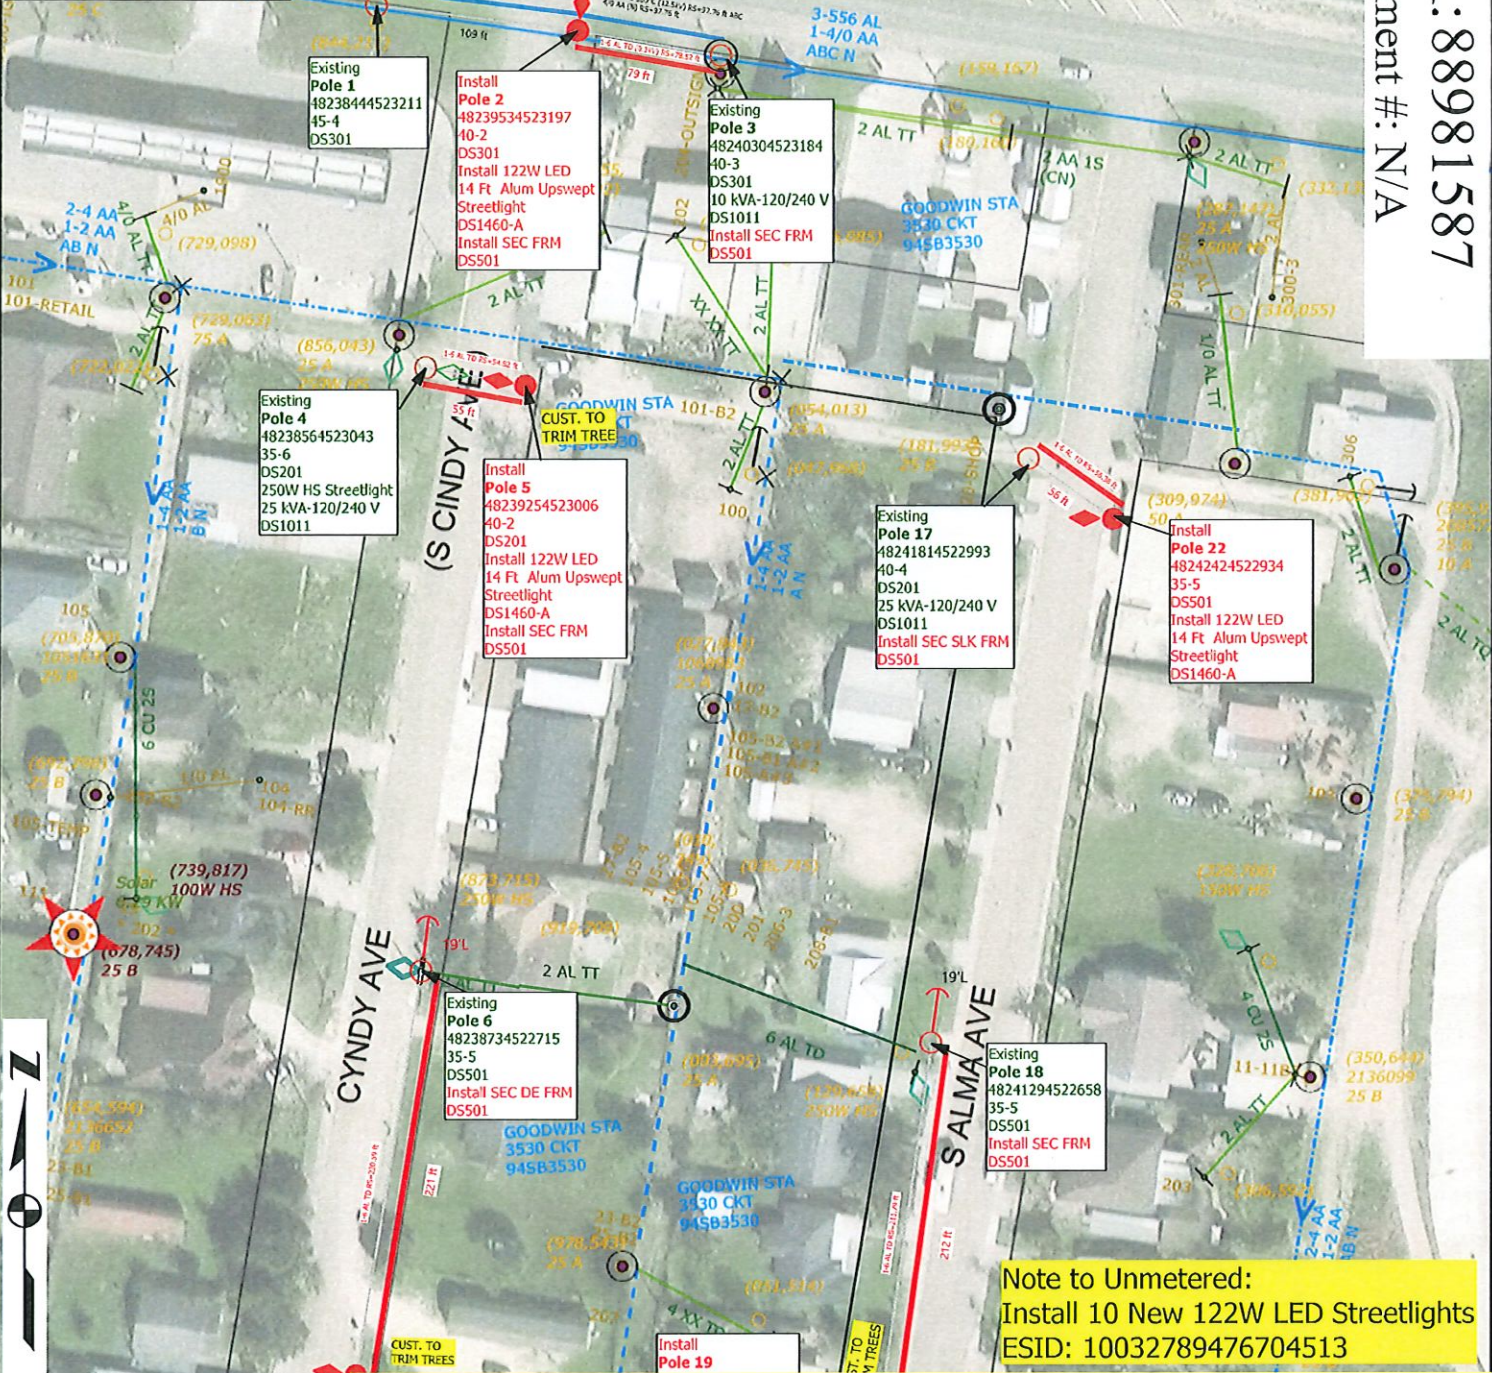


Note to Unmetered:
 Install 10 New 122W LED Streetlights
 ESID: 10032789476704513

Note to Crew:

COLOR CODE LEGEND
 RED -New Facilities
 GREEN -Existing/Transfer Facilities
 BLUE -Facilities to Be Removed

-Update each pole ID tag with correct 14 digit GPS location number marked in RED which matches the XY coordinates obtained by GPS. Blue numbers refer to previous location ID
 -New LED Lights, Cust: City of Penitas, Janney Quintero 956-223-4312.
 -Installing facilities for 10 new 122W LED streetlights.


Job Description: CUSTOMER SERVICE-CI-NEW SERVICE		WR: 88981587
		WO: 365504
Customer: JANNEY QUINTERO	Date Completed: 2/19/2025	Man Hours: 47.19
Location: 175 CINDY AVE	County: HIDALGO	Project ID: TXLEDTCCI
District: 175 - Mission	City: PENITAS	Crew HQ: 11712
Circuit / Station: 94SB3530 GOODWIN	N V: 12.47KV	Phases: ABCN
Drawn By: Blanca Garza	Tree Trimming: BY CUST	OWR: N/A
Office #: 956-586-8513	Accessible: YES	ESID: N/A
Issued for:	Scale: 1:100	 An AP Company
FINAL	Page 1 of 3	

Rev. N/A

WR: 88981587

Easement #: N/A

Reference Pole 12
 Latitude: 26.2402,
 Longitude: -98.4409

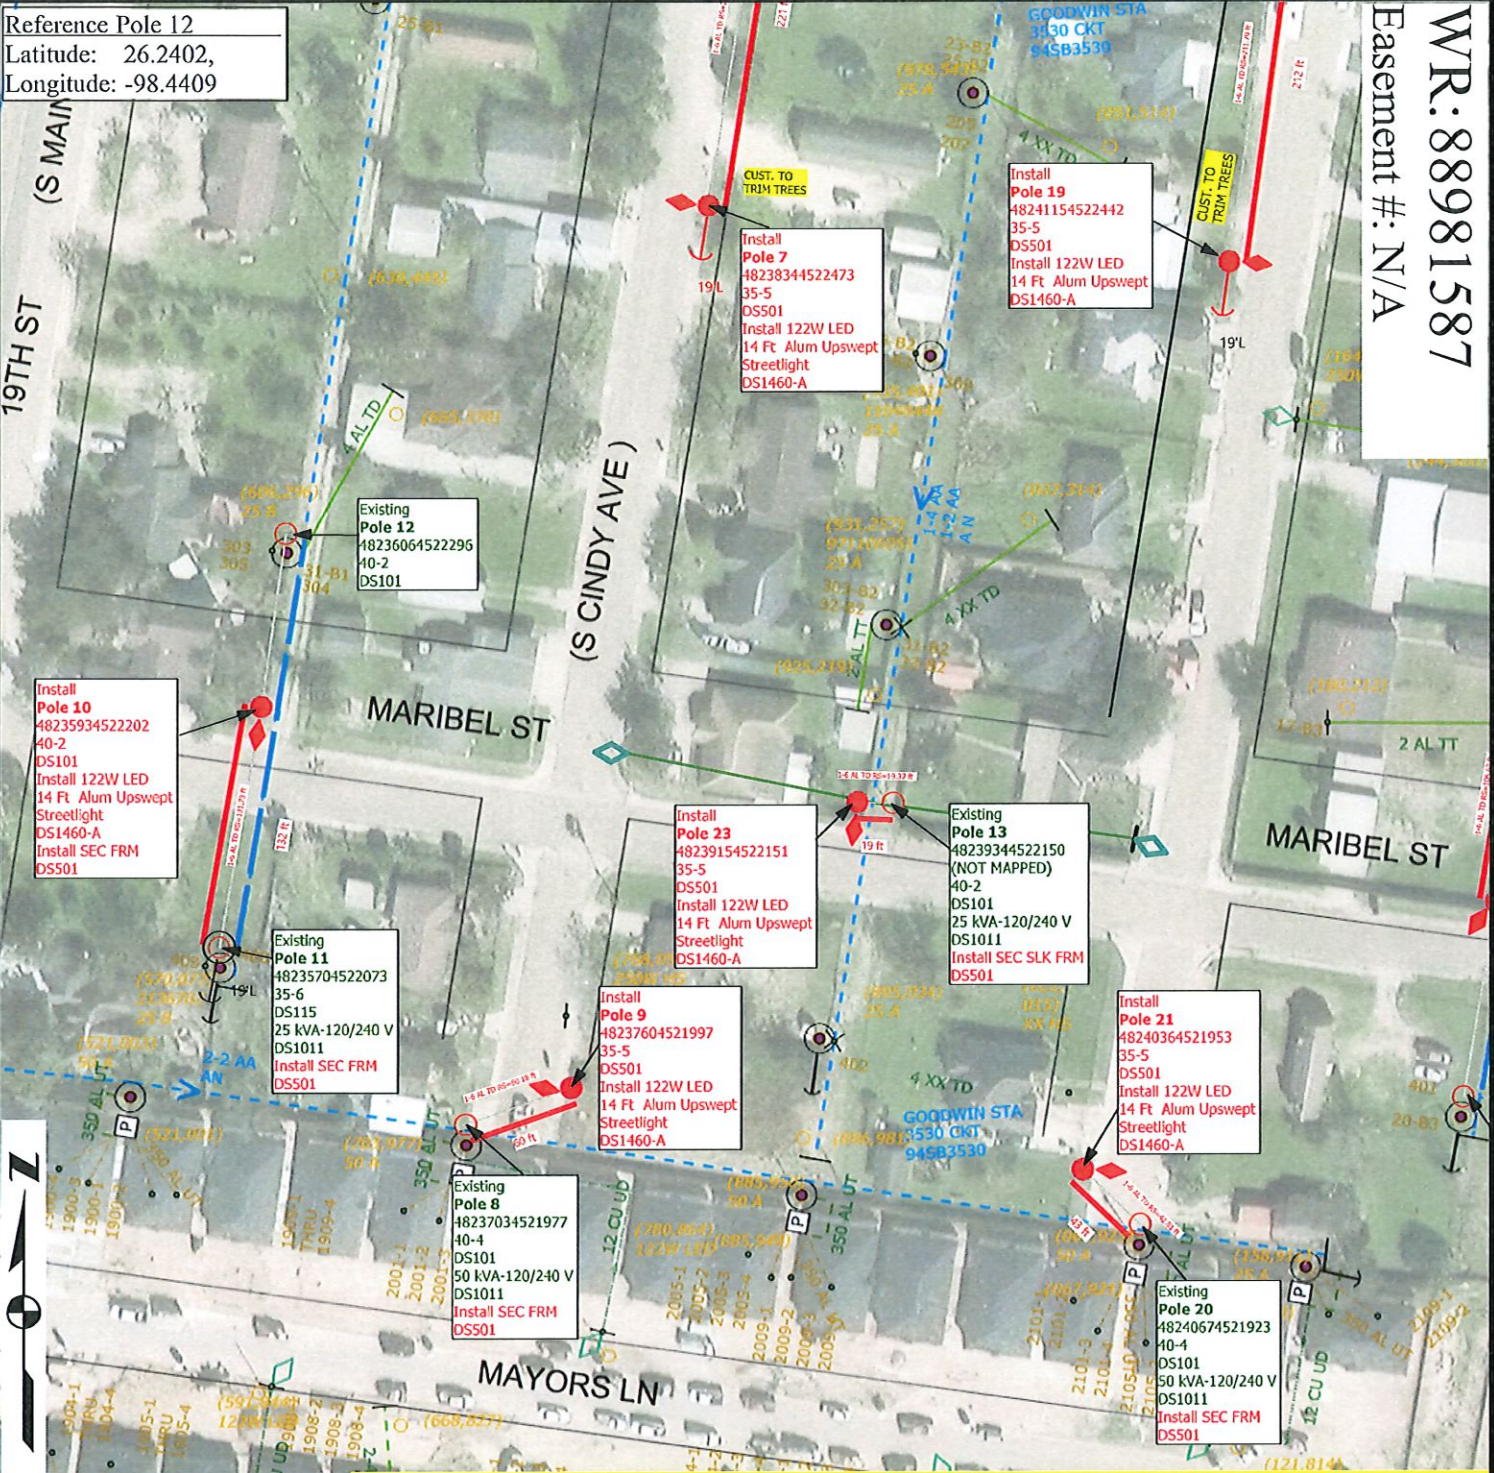


Note to Crew:

Update each pole ID tag with correct 14 digit GPS location number marked in **RED** which matches the XY coordinates obtained by GPS. Blue numbers refer to previous location ID

COLOR CODE LEGEND


- RED** -New Facilities
- GREEN** -Existing/Transfer Facilities
- BLUE** -Facilities to Be Removed

Job Description: CUSTOMER SERVICE-CL-NEW SERVICE		WR: 88981587
		WO: 365504
Customer: JANNEY QUINTERO	Date Completed: 2/19/2025	Man Hours: 47.19
Location: 175 CINDY AVE	County: HIDALGO	Project ID: TXLEDTCC1
District: 175 - Mission	City: PENITAS	Crew HQ: 11712
Circuit / Station: 94SB3530 GOODWIN	N V: 12.47KV	Phases: ABCN
Drawn By: Blanca Garza	Tree Trimming: BY CUST	OWR: N/A
Office #: 956-586-8513	Accessible: YES	ESID: N/A
Issued for:	Scale: 1:100	
FINAL	Page 2 of 3	

Reference Pole 1
 Latitude: 26.2398,
 Longitude: -98.4322

TxDot: 00002/20250204/389661/495192

WR: 88934890
 Easement #: N/A

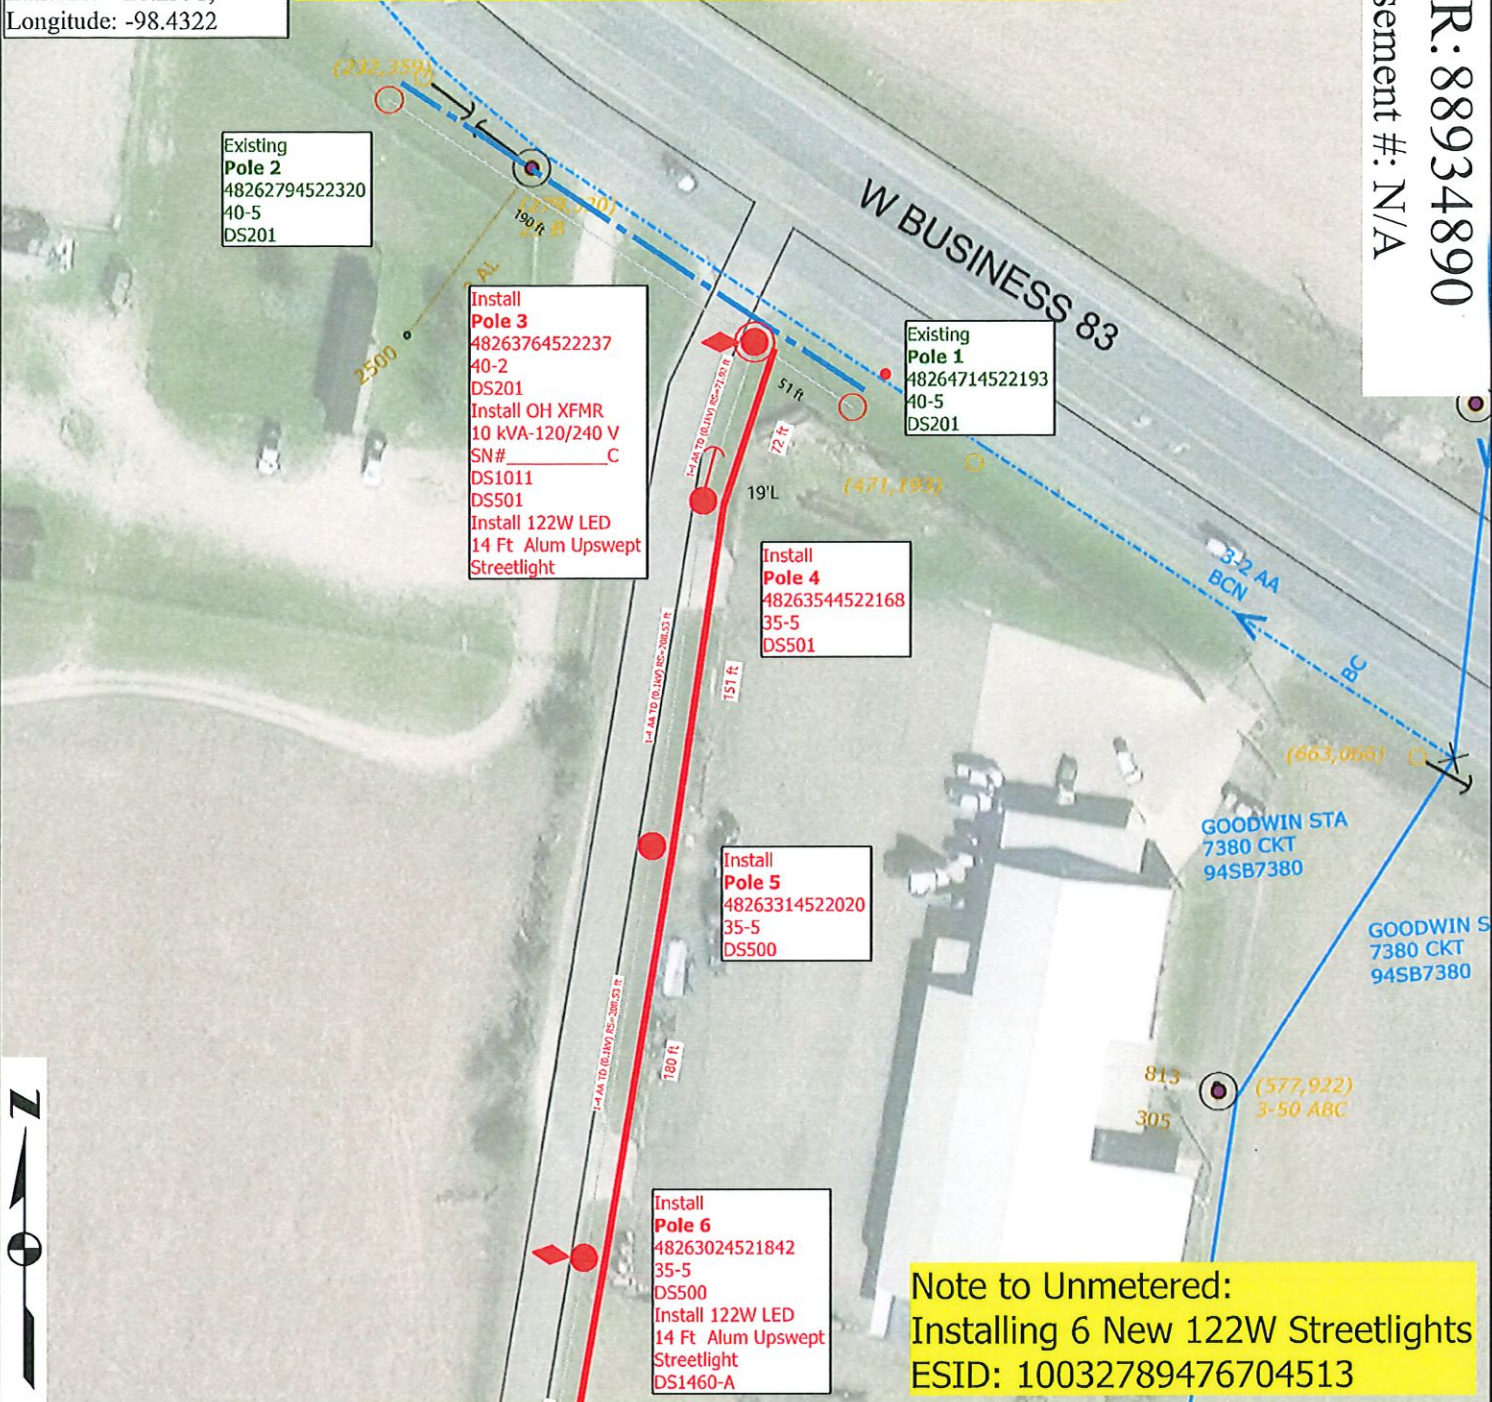

Install Pole 3
 48263764522237
 40-2
 DS201
 Install OH XFMR
 10 kVA-120/240 V
 SN# _____ C
 DS1011
 DS501
 Install 122W LED
 14 Ft Alum Upswept
 Streetlight

Existing Pole 1
 48264714522193
 40-5
 DS201

Install Pole 4
 48263544522168
 35-5
 DS501

Install Pole 5
 48263314522020
 35-5
 DS500

Install Pole 6
 48263024521842
 35-5
 DS500
 Install 122W LED
 14 Ft Alum Upswept
 Streetlight
 DS1460-A


Note to Unmetered:
 Installing 6 New 122W Streetlights
 ESID: 10032789476704513

CIAC: \$17,512.66

Note to Crew:

COLOR CODE LEGEND
 RED -New Facilities
 GREEN -Existing/Transfer Facilities
 BLUE -Facilities to Be Removed


-Update each pole ID tag with correct 14 digit GPS location number marked in RED which matches the XY coordinates obtained by GPS. Blue numbers refer to previous location ID
 - New LED Streetlights, Cust: City of Penitas-Janney Quintero 956-223-4312
 - Install in line PRI pole with OH XFMR. Install 13 SEC poles. Install 6 LED Streetlights.

Job Description: CUSTOMER SERVICE-CI-NEW SERVICE		WR: 88934890
		WO: 365094
Customer: JANNEY QUINTERO	Date Completed: 1/17/2025	Man Hours: 54.15
Location: 175 JOE AGUILAR ST	County: HIDALGO	Project ID: TXLEDTCC1
District: 175 - Mission	City: PENITAS	Crew HQ: 11712
Circuit / Station: 94SB7380 GOODWIN	N V: 12.47KV	Phases: ABC N
Drawn By: Blanca Garza	Tree Trimming: BY CUST.	OWR: N/A
Office #: 956-586-8513	Accessible: YES	ESID: N/A
Issued for:	Scale: 1:80	
FINAL	Page 1 of 3	

Rev. N/A

Reference Pole 1
 Latitude: 26.2398,
 Longitude: -98.4322

WR: 88934890
 Easement #: N/A

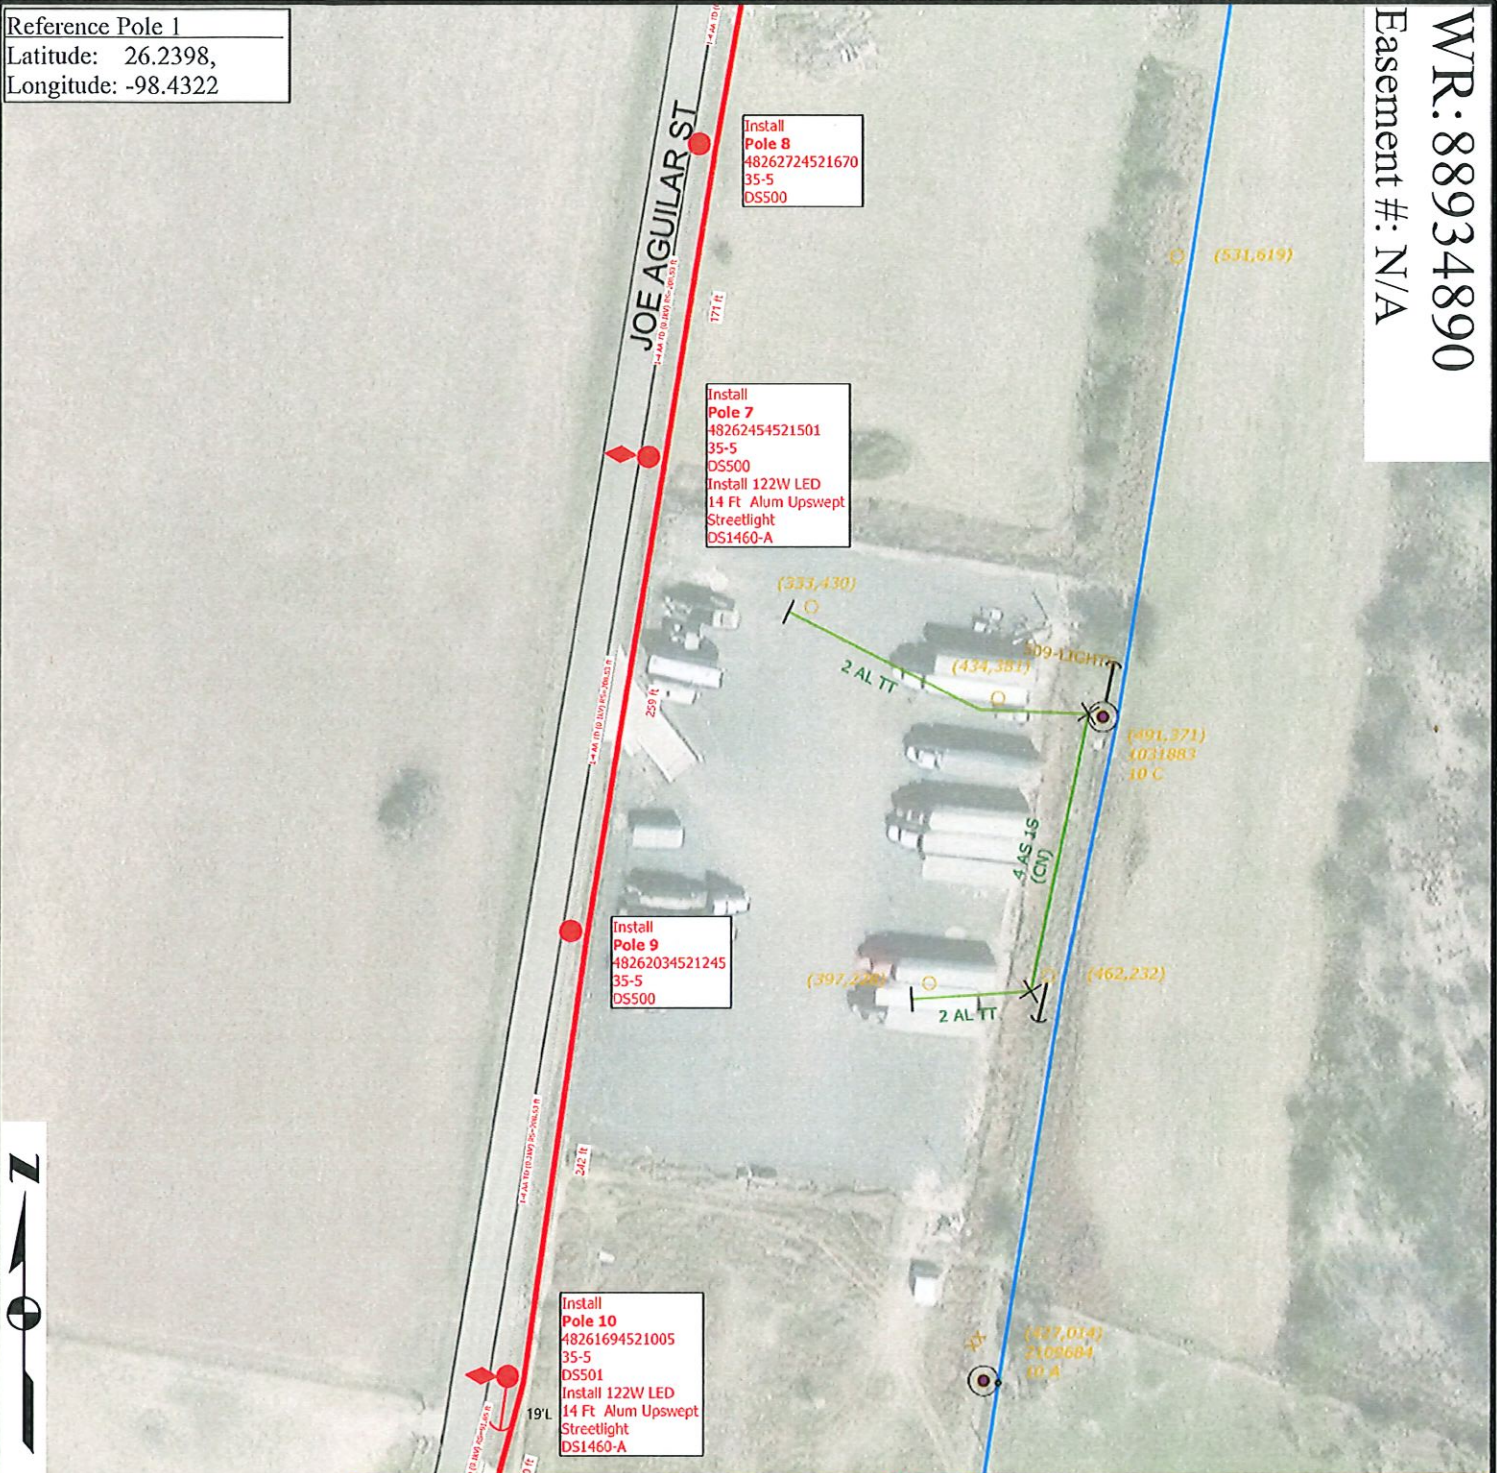

Note to Crew:
 -Update each pole ID tag with correct 14 digit GPS location number marked in **RED** which matches the XY coordinates obtained by GPS. **Blue** numbers refer to previous location ID
 - New LED Streetlights, Cust: City of Penitas-Janney Quintero 956-223-4312
 - Install in line PRI pole with OH XFMR. Install 13 SEC poles. Install 6 LED Streetlights.

COLOR CODE LEGEND
RED -New Facilities
GREEN -Existing/Transfer Facilities
BLUE -Facilities to Be Removed

Job Description: CUSTOMER SERVICE-CI-NEW SERVICE		WR: 88934890
		WO: 365094
Customer: JANNEY QUINTERO	Date Completed: 1/17/2025	Man Hours: 54.15
Location: 175 JOE AGUILAR ST	County: HIDALGO	Project ID: TXLEDTCC1
District: 175 - Mission	City: PENITAS	Crew HQ: 11712
Circuit / Station: 94SB7380 GOODWIN	N V: 12.47KV	Phases: ABC N
Drawn By: Blanca Garza	Tree Trimming: BY CUST.	OWR: N/A
Office #: 956-586-8513	Accessible: YES	ESID: N/A
Issued for:	Scale: 1:100	
FINAL	Page 2 of 3	



Rev. N/A

Reference Pole 1
 Latitude: 26.2398,
 Longitude: -98.4322

Install
Pole 11
 48261464520918
 35-5
 DS500

Install
Pole 12
 48260854520851
 35-5
 DS500

Install
Pole 13
 48260204520786
 35-5
 DS500

Install
Pole 14
 48259864520699
 35-5
 DS501
 Install 122W LED
 14 Ft Alum Upswept
 Streetlight
 DS1460-A

Install
Pole 15
 48259364520403
 35-5
 DS501

Install
Pole 16
 48259334520378
 35-5
 DS501
 Install 122W LED
 14 Ft Alum Upswept
 DS1460-A

WR: 88934890
 Easement #: N/A



JOE AGUILAR ST


Note to Crew:
 -Update each pole ID tag with correct 14 digit GPS location number marked in **RED** which matches the XY coordinates obtained by GPS. **Blue** numbers refer to previous location ID
 - New LED Streetlights, Cust: City of Penitas-Janney Quintero 956-223-4312
 - Install in line PRI pole with OH XFMR. Install 13 SEC poles. Install 6 LED Streetlights.

COLOR CODE LEGEND
RED -New Facilities
GREEN -Existing/Transfer Facilities
BLUE -Facilities to Be Removed

Job Description: CUSTOMER SERVICE-CI-NEW SERVICE		WR: 88934890
		WO: 365094
Customer: JANNEY QUINTERO	Date Completed: 1/17/2025	Man Hours: 54.15
Location: 175 JOE AGUILAR ST	County: HIDALGO	Project ID: TXLEDTCCI
District: 175 - Mission	City: PENITAS	Crew HQ: 11712
Circuit / Station: 94SB7380 GOODWIN	N V: 12.47KV	Phases: ABC N
Drawn By: Blanca Garza	Tree Trimming: BY CUST.	OWR: N/A
Office #: 956-586-8513	Accessible: YES	ESID: N/A
Issued for:	Scale: 1:80	
FINAL	Page 3 of 3	



Rev. N/A

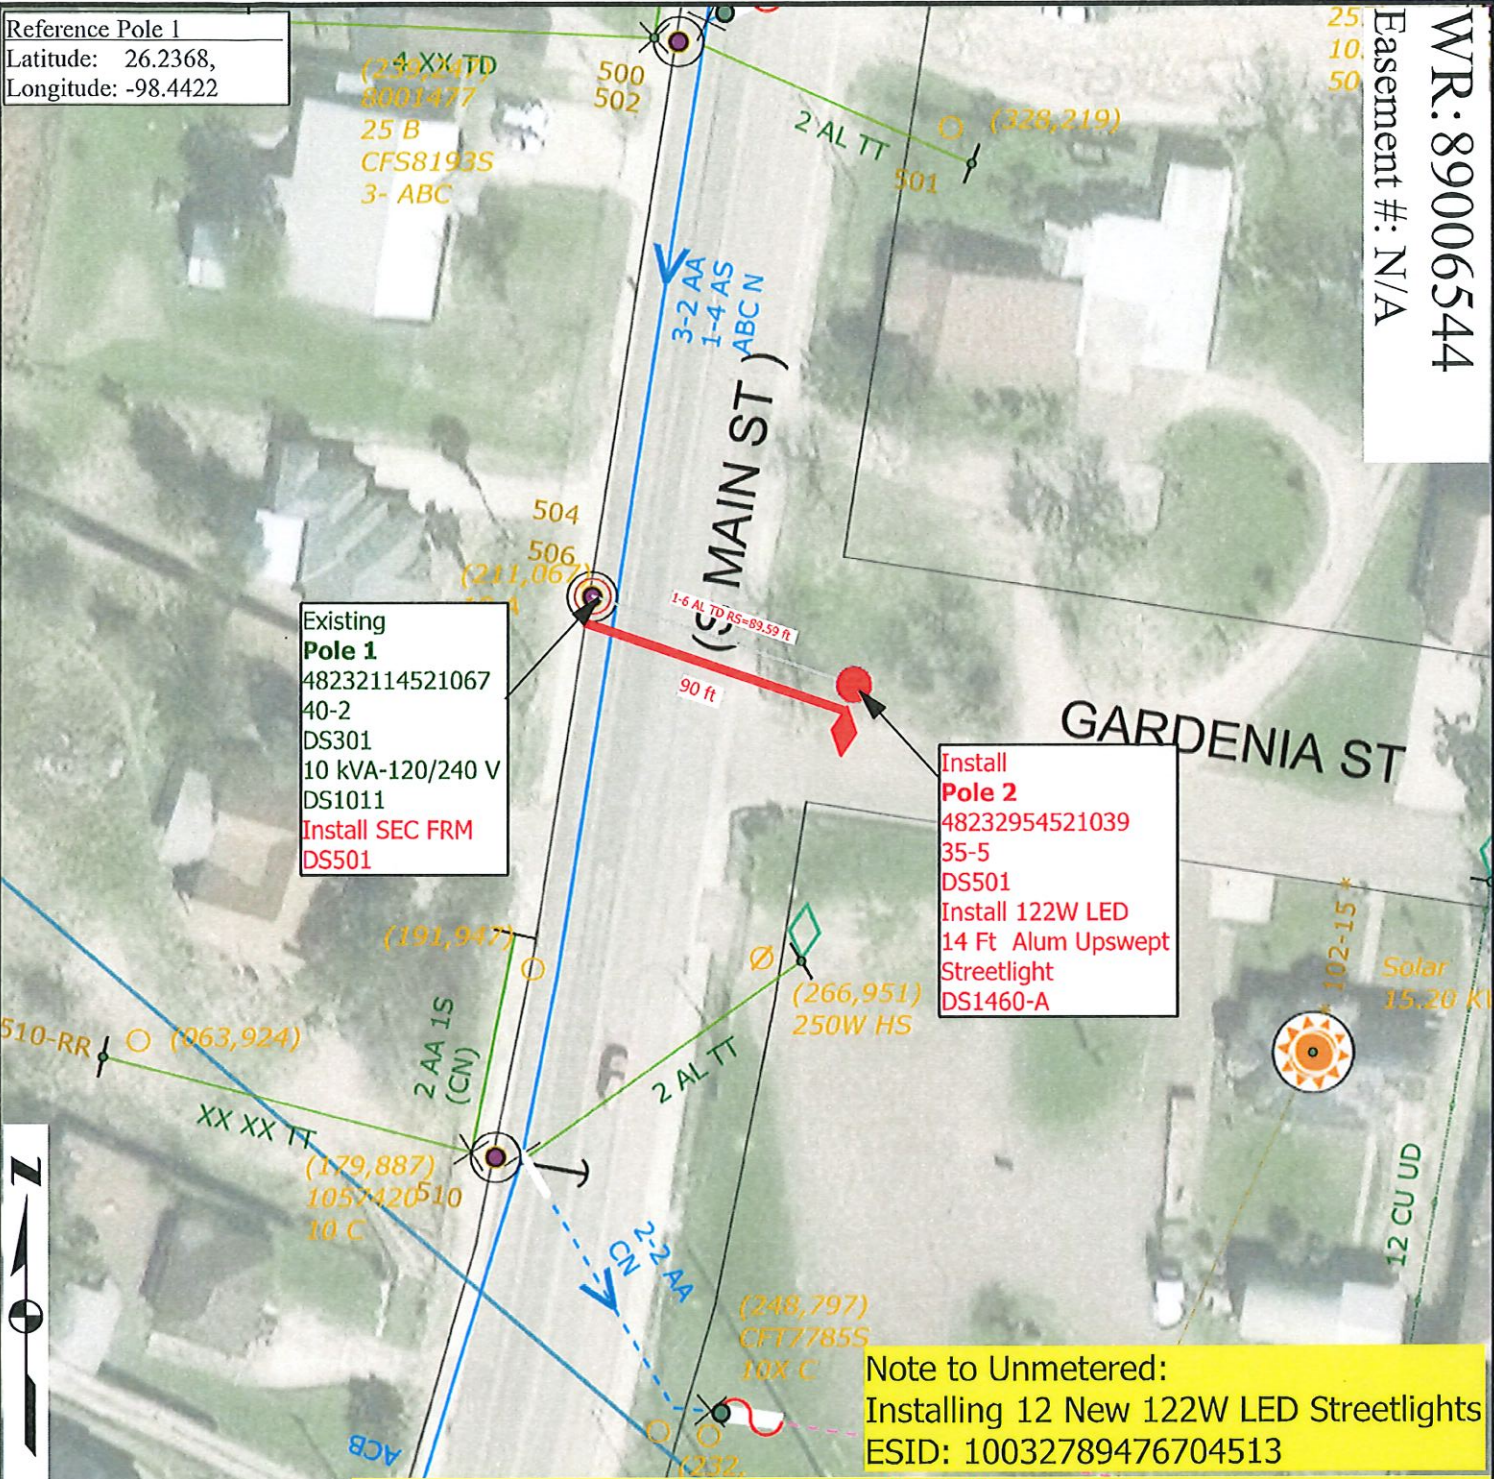

WR: 89006544
 Easement #: N/A

COLOR CODE LEGEND
 RED -New Facilities
 GREEN -Existing/Transfer Facilities
 BLUE -Facilities to Be Removed

-Update each pole ID tag with correct 14 digit GPS location number marked in RED which matches the XY coordinates obtained by GPS. Blue numbers refer to previous location ID
 -New LED Lights, Cust: City of Penitas, Janney Quintero 956-223-4312
 -Install new SEC pole with new LED streetlight. Run wire from existing XFMR.

Job Description: CUSTOMER SERVICE-CI-NEW SERVICE		WR: 89006544
		WO: 365503
Customer: JANNEY QUINTERO	Date Completed: 1/29/2025	Man Hours: 84.01
Location: 175 JASMINE ST	County: HIDALGO	Project ID: TXLEDTCC1
District: 175 - Mission	City: PENITAS	Crew HQ: 11712
Circuit / Station: 94SB3530 GOODWIN	N V: 12.47KV	Phases: ABCN
Drawn By: Blanca Garza	Tree Trimming: BY CUST.	OWR: N/A
Office #: 956-586-8513	Accessible: YES	ESID: N/A
Issued for:		Scale: 1:60
		Page 1 of 3


FINAL

Rev. N/A



WR: 89006544
Easement #: N/A


Reference Pole 3
 Latitude: 26.2337,
 Longitude: -98.4433

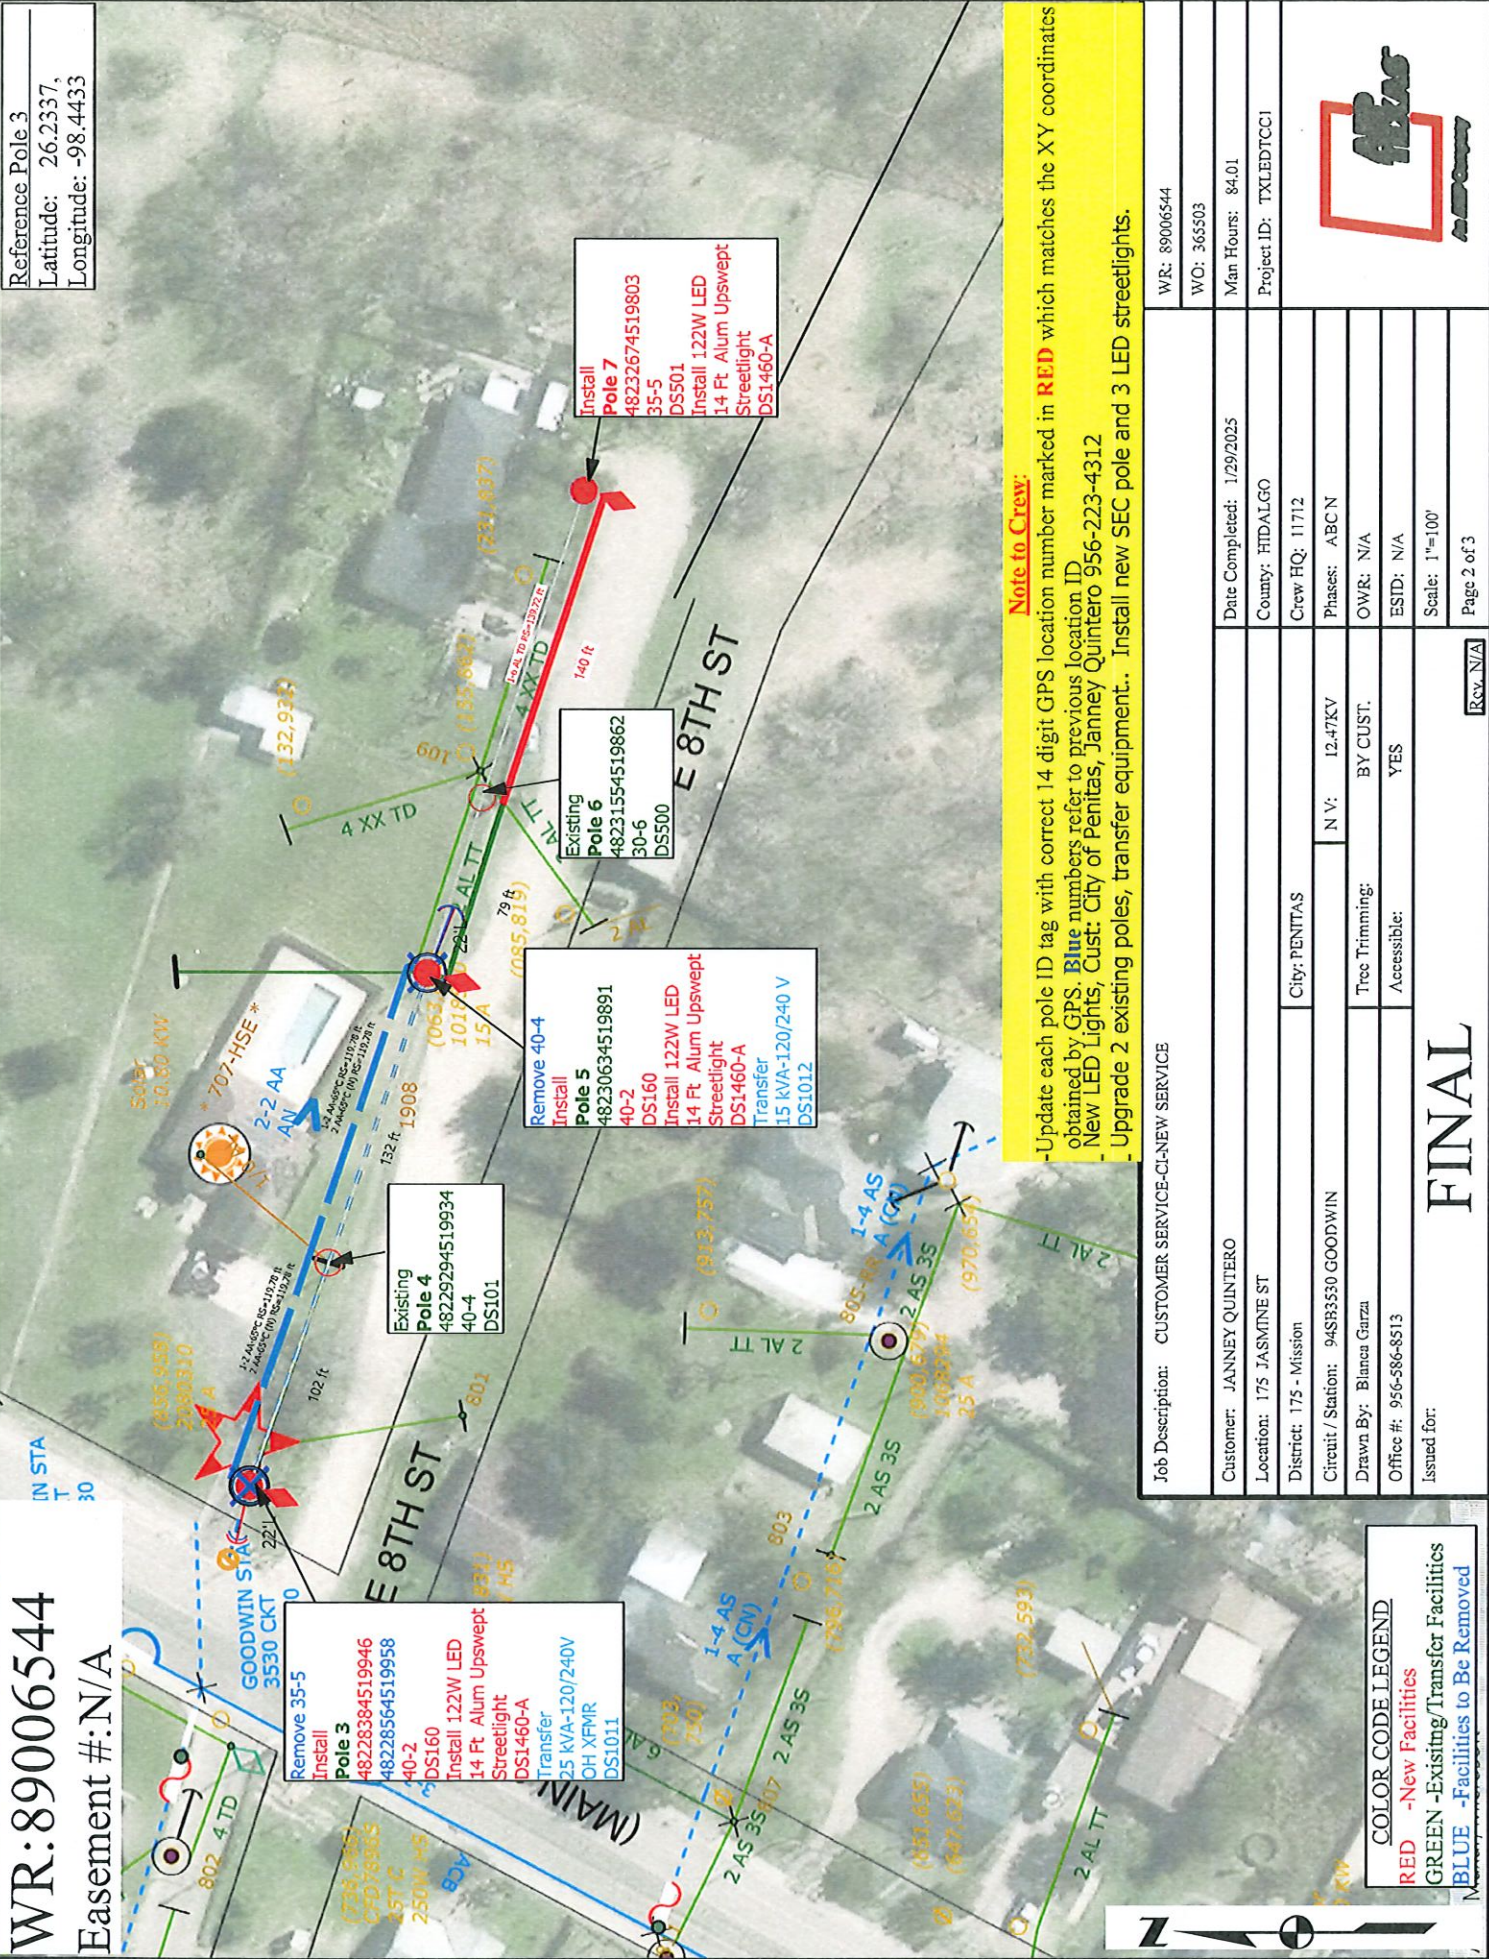

COLOR CODE LEGEND
 RED -New Facilities
 GREEN -Existing/Transfer Facilities
 BLUE -Facilities to Be Removed


Job Description: CUSTOMER SERVICE-CI-NEW SERVICE		WR: 89006544
Customer: JANNEY QUINTERO		WO: 365503
Location: 175 JASMINE ST		Man Hours: 84.01
District: 175 - Mission		Project ID: TXLEDTC1
Circuit / Station: 94SF3530 GOODWIN	City: PENITAS	
Drawn By: Blanca Garza	N/V: 12.47KV	
Office #: 956-586-8513	Tree Trimming: BY CUST.	
Issued for:	Accessible: YES	
Date Completed: 1/29/2025		
County: HIDALGO		
Crew HQ: 11712		
Phases: ABCN		
OWR: N/A		
ESID: N/A		
Scale: 1"=100'		
Page 2 of 3		

FINAL

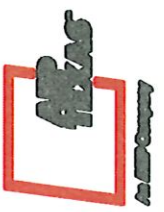

WR: 890006544
Easement #: N/A

Reference Pole 8
Latitude: 26.2316,
Longitude: -98.4449

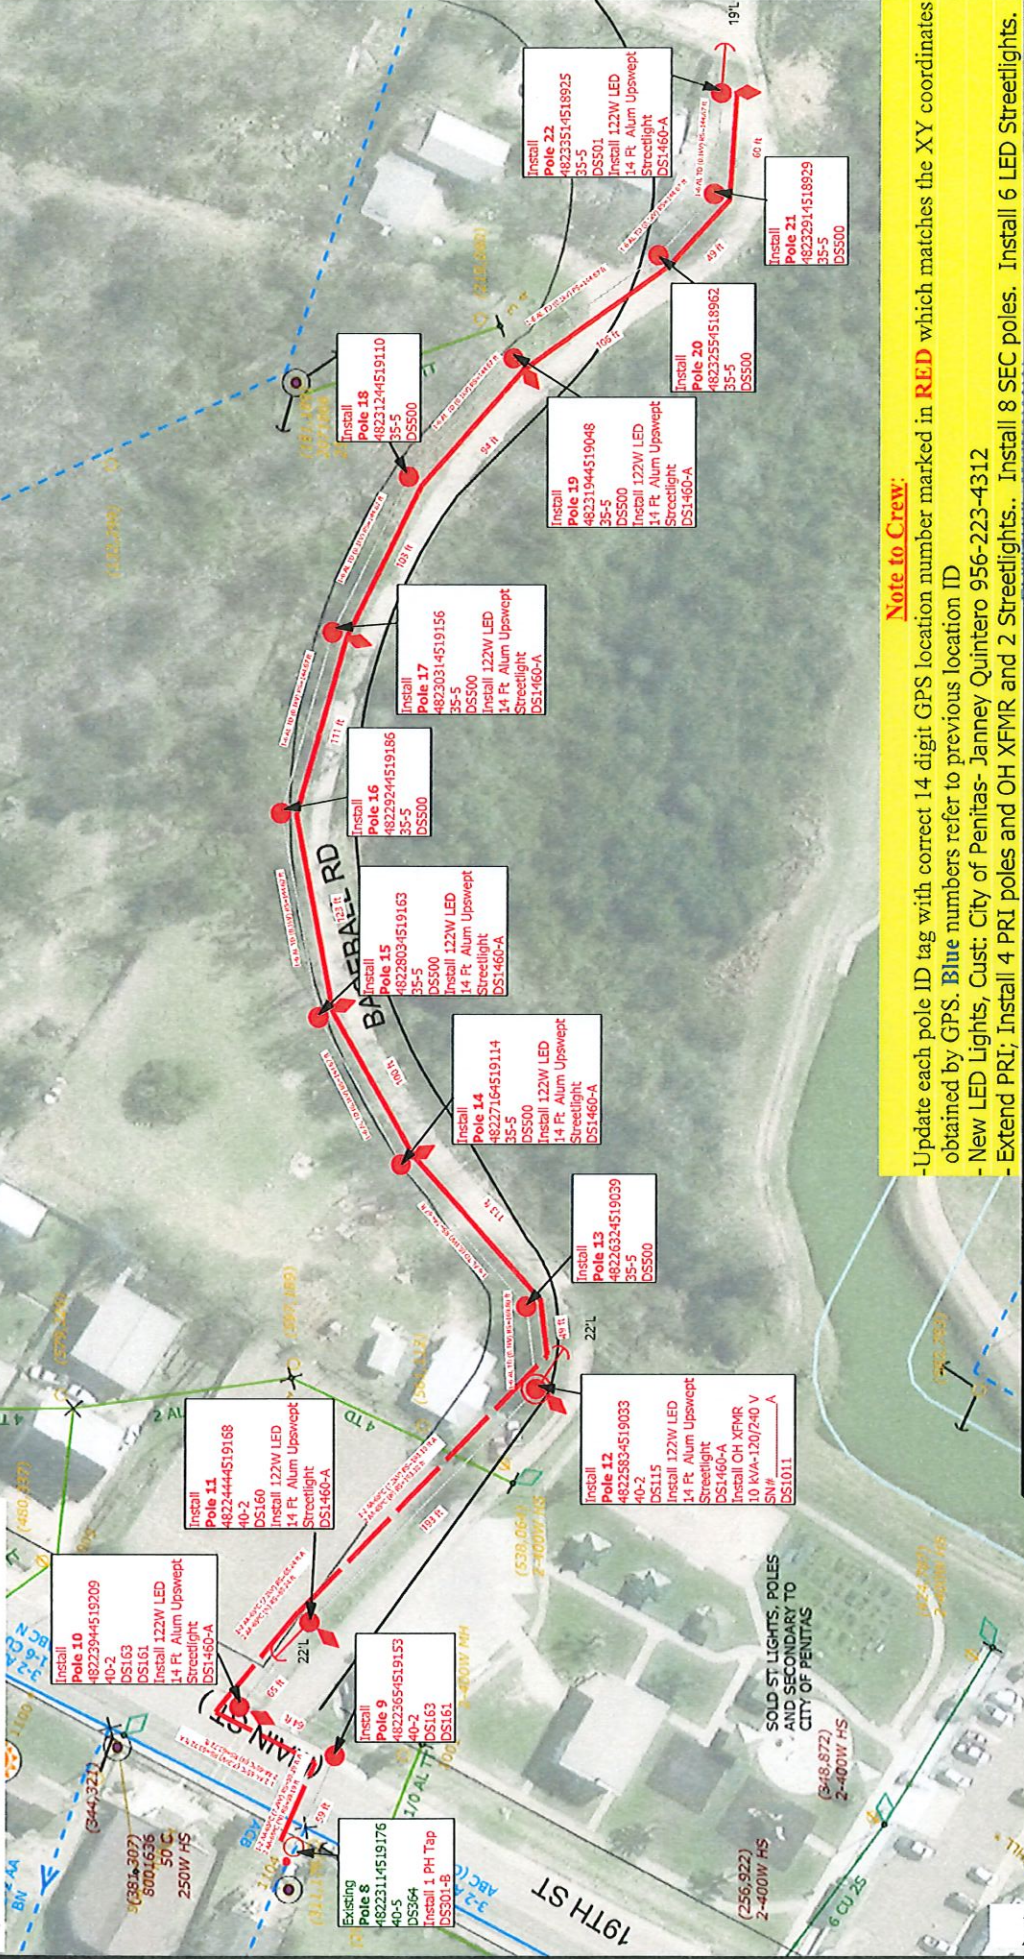


Note to Crew:
-Update each pole ID tag with correct 14 digit GPS location number marked in RED which matches the XY coordinates obtained by GPS. Blue numbers refer to previous location ID
- New LED Lights, Cust: City of Penitas- Janney Quintero 956-223-4312
- Extend PRI; Install 4 PRI poles and OH XFMR and 2 Streetlights.. Install 8 SEC poles. Install 6 LED Streetlights.

Job Description:	CUSTOMER SERVICE-CL-NEW SERVICE
Customer:	JANNEY QUINTERO
Location:	175 JASMINE ST
District / Station:	175 - Mission 94SB3530 GOODWIN
City:	PENITAS
Circuit / Station:	N V; 12.47KV
Drawn By:	Blanca Garza
Office #:	956-586-8513
Issued for:	
Date Completed:	1/29/2023
County:	HIDALGO
Crew HQ:	11712
Phases:	ABC N
OWR:	N/A
ESTD:	N/A
Scale:	1"=100'
Page	3 of 3

COLOR CODE LEGEND
 RED -New Facilities
 GREEN -Existing/Transfer Facilities
 BLUE -Facilities to Be Removed

FINAL


WR: 890006544
Easement #: N/A

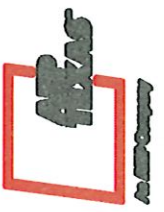

Reference Pole 1
 Latitude: 26.2291,
 Longitude: -98.4439

Note to Unmetered: (3) New 122W LED Streetlights
 ESID: 10032789476704513

WR: 88932688
 Easement #: N/A

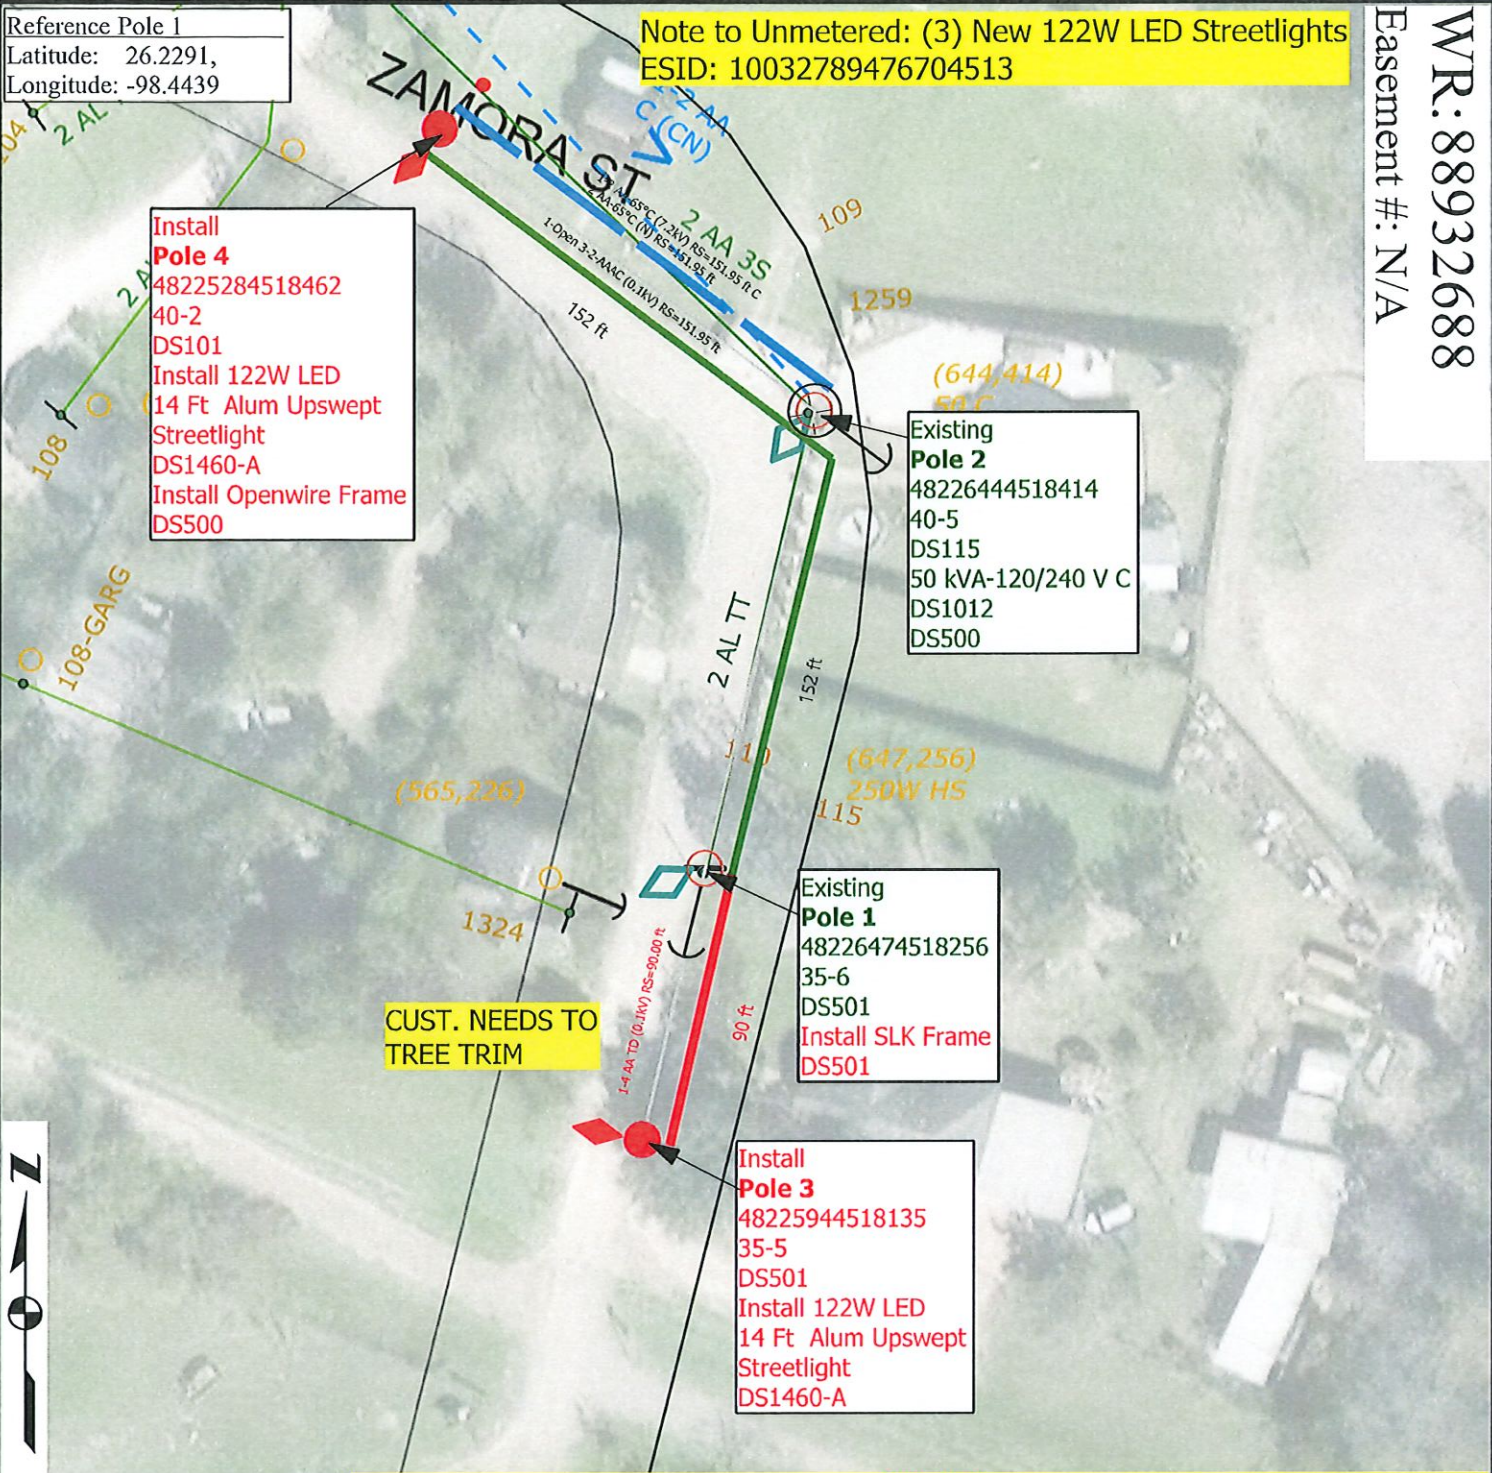

Install Pole 4
 48225284518462
 40-2
 DS101
 Install 122W LED
 14 Ft Alum Upswept
 Streetlight
 DS1460-A
 Install Openwire Frame
 DS500

Existing Pole 2
 48226444518414
 40-5
 DS115
 50 kVA-120/240 V C
 DS1012
 DS500

Existing Pole 1
 48226474518256
 35-6
 DS501
 Install SLK Frame
 DS501


Install Pole 3
 48225944518135
 35-5
 DS501
 Install 122W LED
 14 Ft Alum Upswept
 Streetlight
 DS1460-A

CUST. NEEDS TO
 TREE TRIM

Note to Crew:


COLOR CODE LEGEND
 RED -New Facilities
 GREEN -Existing/Transfer Facilities
 BLUE -Facilities to Be Removed

-Update each pole ID tag with correct 14 digit GPS location number marked in RED which matches the XY coordinates obtained by GPS. Blue numbers refer to previous location ID
 -New LED Lights, Cust: City of Penitas - Janney Quintero 956-581-3345
 -Install in line PRI pole and SEC pole with SL. Replace existing pole and install new SL and transfer FL.

Job Description: CUSTOMER SERVICE-CI-NEW SERVICE		WR: 88932688
		WO: 365118
Customer: JANNEY QUINTERO	Date Completed: 1/17/2025	Man Hours: 15.33
Location: 175 ZAMORA ST	County: HIDALGO	Project ID: TXLEDTCC1
District: 175 - Mission	City: PENITAS	Crew HQ: 11712
Circuit / Station: 94SB3530 GOODWIN	N V: 12.47KV	Phases: C N
Drawn By: Blanca Garza	Tree Trimming: NO	OWR: 88671167
Office #: 956-586-8513	Accessible: YES	ESID: N/A
Issued for:	Scale: 1:60	
FINAL		Page 1 of 2
Rev. N/A		


Reference Pole 1
 Latitude: 26.2291,
 Longitude: -98.4439

WR: 88932688
 Easement #: N/A

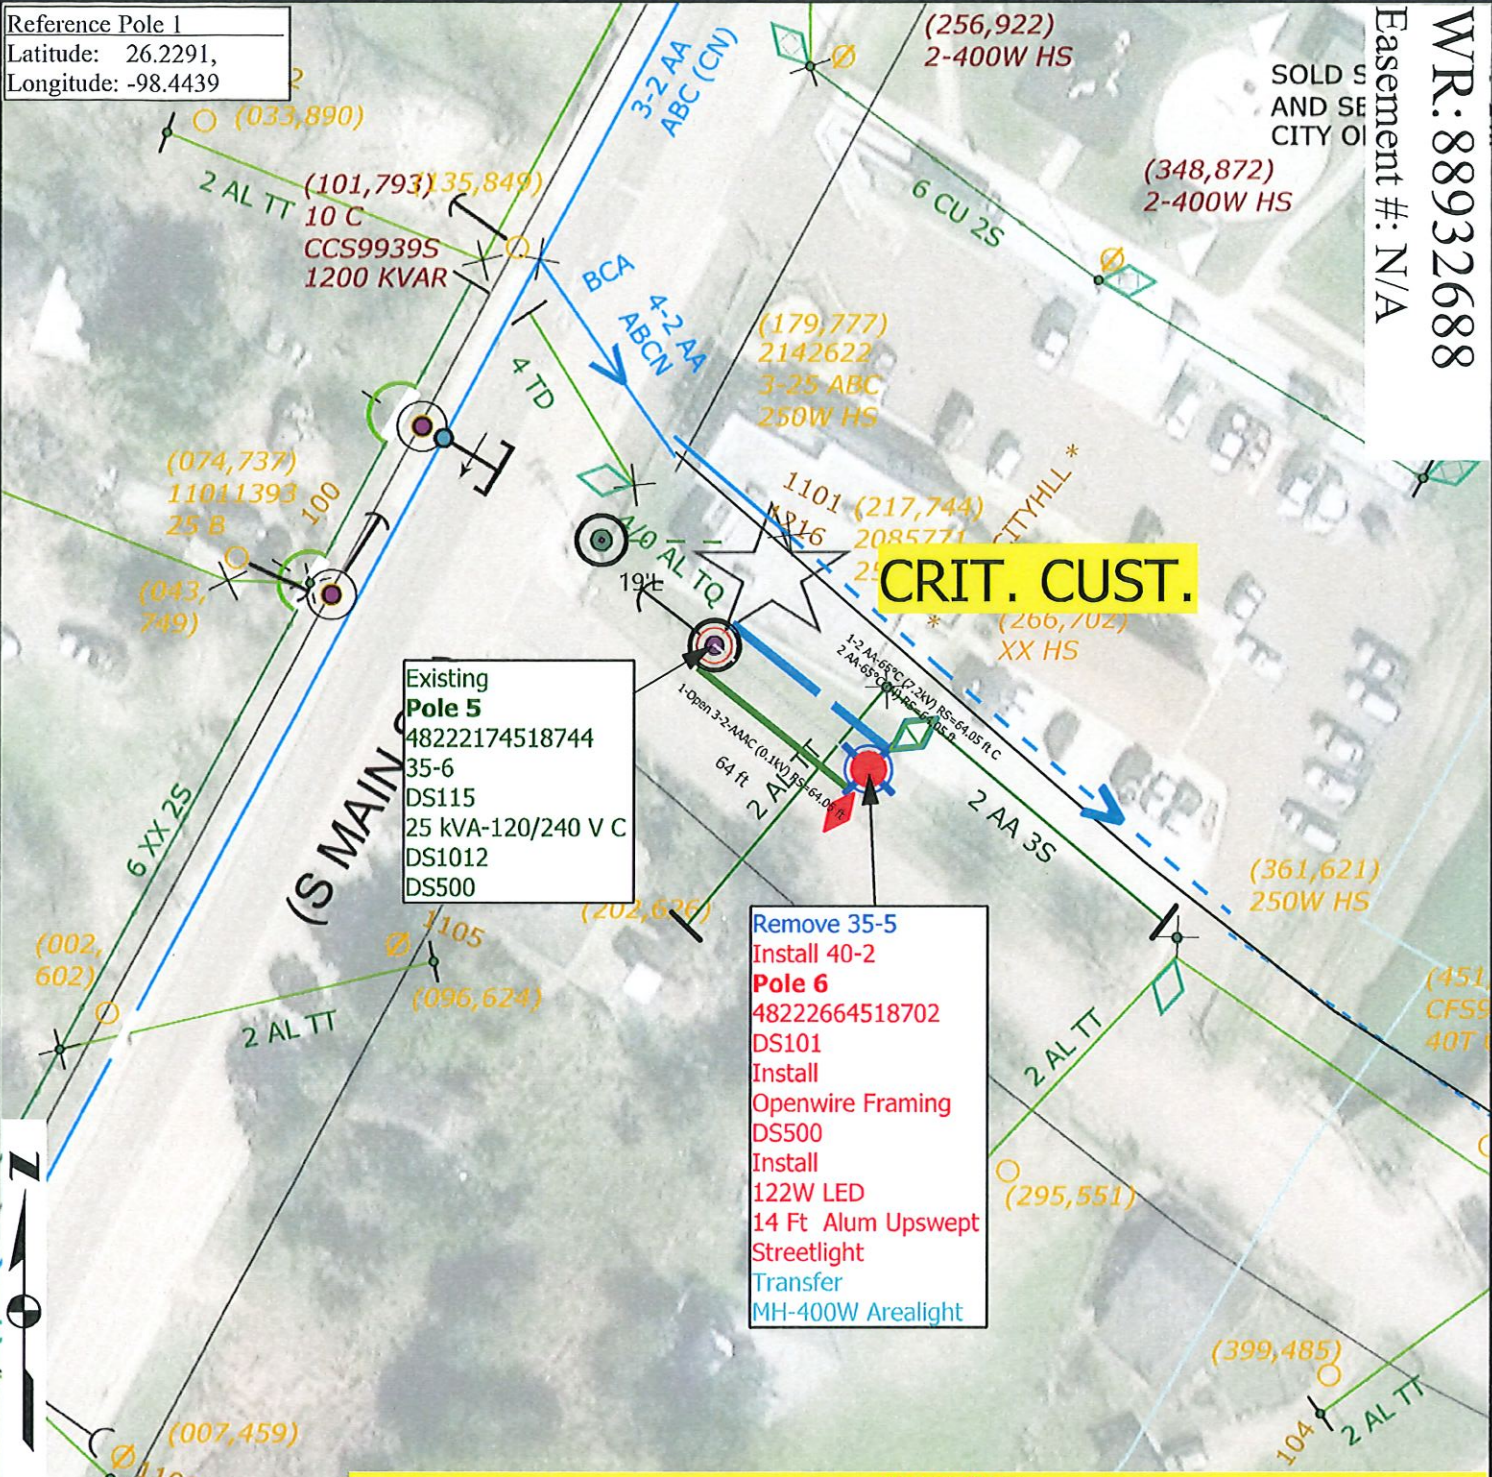

Note to Crew:
 -Update each pole ID tag with correct 14 digit GPS location number marked in **RED** which matches the XY coordinates obtained by GPS. **Blue** numbers refer to previous location ID
 -New LED Lights, Cust: City of Penitas - Janney Quintero 956-581-3345
 -Install in line PRI pole and SEC pole with SL. Replace existing pole and install new SL and transfer FL.

COLOR CODE LEGEND
RED -New Facilities
GREEN -Existing/Transfer Facilities
BLUE -Facilities to Be Removed

Job Description: CUSTOMER SERVICE-CI-NEW SERVICE		WR: 88932688
		WO: 365118
Customer: JANNEY QUINTERO	Date Completed: 1/17/2025	Man Hours: 15.33
Location: 175 ZAMORA ST	County: HIDALGO	Project ID: TXLEDTCC1
District: 175 - Mission	City: PENITAS	Crew HQ: 11712
Circuit / Station: 94SB3530 GOODWIN	N V: 12.47KV	Phases: CN
Drawn By: Blanca Garza	Tree Trimming: NO	OWR: 88671167
Office #: 956-586-8513	Accessible: YES	ESID: N/A
Issued for:	Scale: 1:60	
FINAL	Page 2 of 2	

Rev. N/A