


WR:90651966


Easement #:N/A

Reference Location

Latitude:

Longitude:

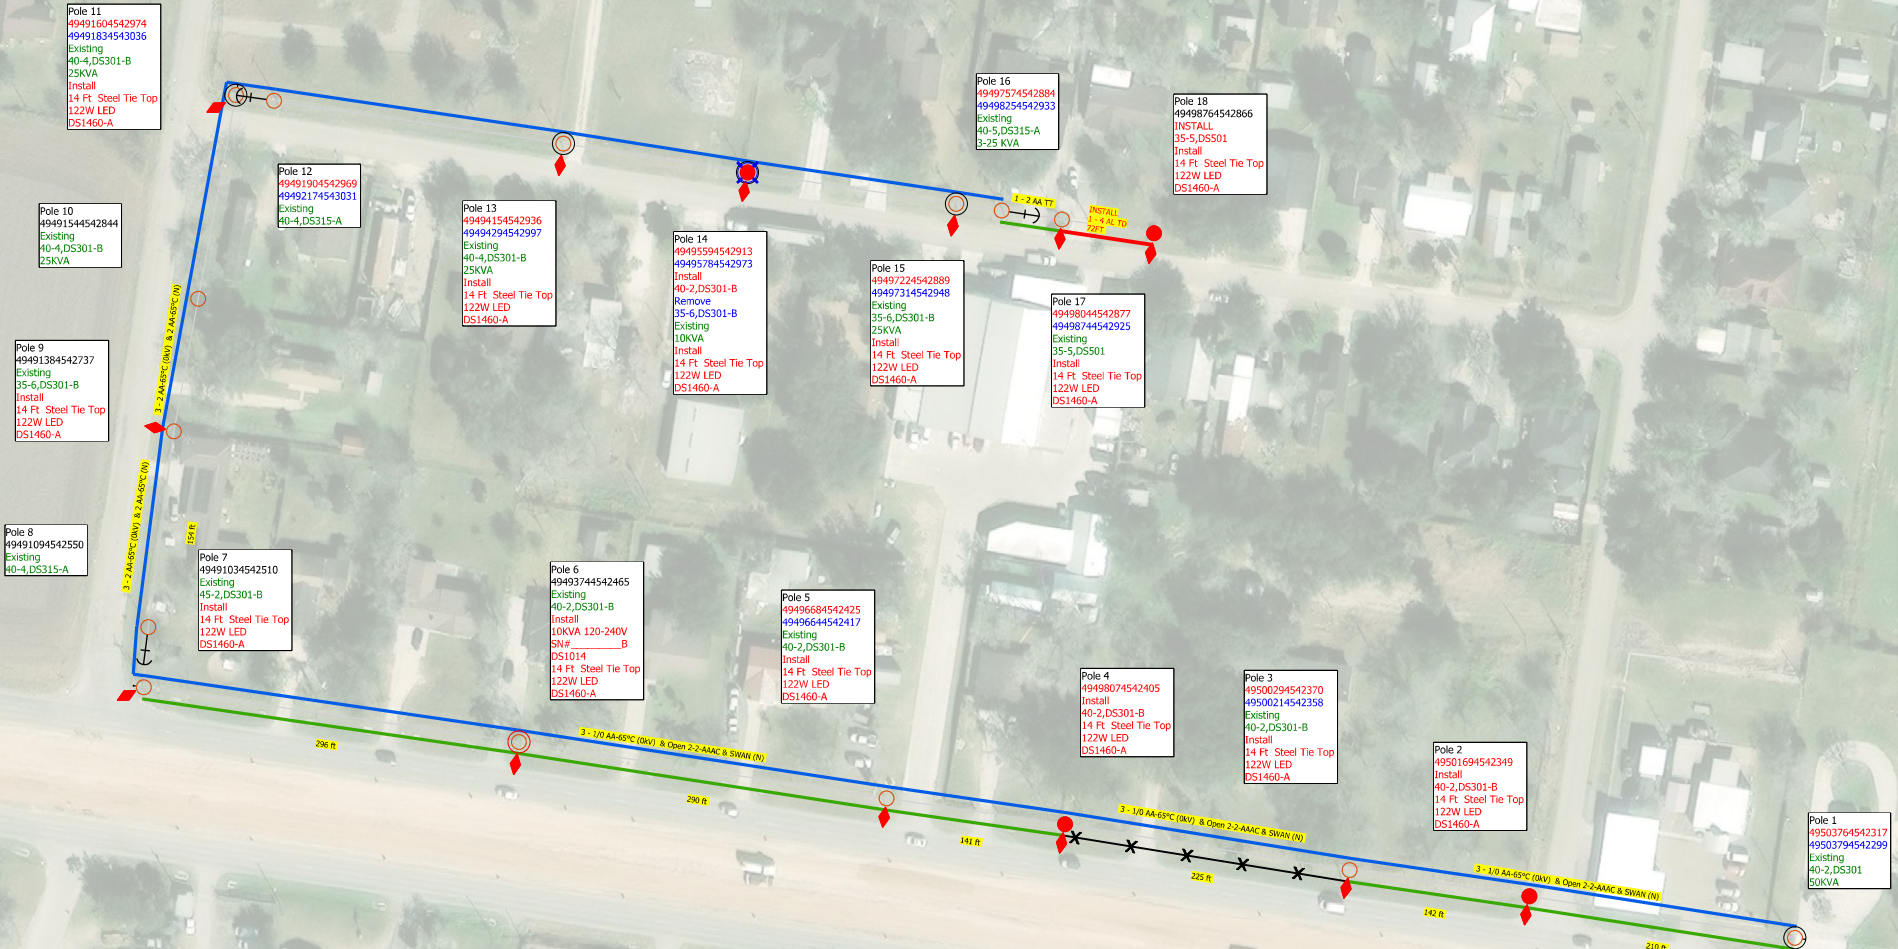

Job Description: CUSTOMER SERVICE-CI-NEW SERVICE-SAN CARLOS ACRES 13 NEW STREETLIGHTS		WR: 90651966	
Customer: MARTIN MARTINEZ		Date Completed:	WO:
Location: 200 SKINNER RD		County: HIDALGO	Man Hours:
District: 200 - Weslaco	City: SAN CARLOS	Crew HQ: 11707	Project ID:
Circuit / Station:	N V: 12.47KV	Phases: ABC N	
Drawn By: Leonel Rodriguez	Tree Trimming:	OWR: N/A	
Office #:	Accessible:	ESID: N/A	
Issued for:		Scale: 1"=100'	
<h1>Preliminary</h1>		Page 1 of 1	

COLOR CODE LEGEND
RED -New Facilities
GREEN -Existing/Transfer Facilities
BLUE -Facilities to Be Removed

Rev. N/A