



**Planning  
Department**

**Anthony Uresti**  
*Director of Planning*

**Main Office**

2818 S. Business Hwy 281  
Edinburg, Texas 78539  
Phone (956) 318-2840

**Precinct No. 1 Substation**

1900 Joe Stephens Ave. Ste. A  
Weslaco, TX 78596  
Phone (956) 968-4734

**Precinct No. 3 Substation**

2401 N. Moorefield Road  
Mission, Texas 78572  
Phone (956) 205-7045

**PIPELINE AND UTILITY PERMIT APPLICATION PACKET**

THE STATE OF TEXAS

COUNTY OF HIDALGO

PRECINCT 1

**APPLICATION AND AGREEMENT FOR PIPELINE OR  
UTILITY PERMIT**

FTR# 5314100

Date: 09/15/2025

HOUSLEY GROUP (hereinafter referred to as  
"Applicant") does hereby make application to the Hidalgo County  
through the Hidalgo County Planning Department (hereinafter referred  
to as "HCPD") to construct, maintain and repair pipelines or utilities  
across the easements, right-of-ways, property or property interest as  
described below.

Information required:

1. Name, Address and Phone number of Applicant:  
HOUSLEY GROUP, 3550 BRYANT BLVD, SAN ANGELO, TX 76903  
DEVIN GOULD 409-313-3755
2. Name, Address and Phone number of company or agency owning  
Pipeline or Utility (please indicate if same as Applicant):  
FRONTIER-2611 45TH STREET, DICKNSON, TX 77539  
KEVIN MOSELEY-512-818-2460
3. Name, Address and Phone number of operator of Pipeline or  
Utility (please indicate if same as Applicant):  
FRONTIER-2611 45TH STREET, DICKNSON, TX 77539  
KEVIN MOSELEY-512-818-2460
4. Name, Address and Phone number of contractor to install Pipeline  
or Utility:  
HOUSLEY GROUP, 3550 BRYANT BLVD, SAN ANGELO, TX 76903  
DEVIN GOULD 409-313-3755



## Planning Department

**Anthony Uresti**  
Director of Planning

### Main Office

2818 S. Business Hwy 281  
Edinburg, Texas 78539  
Phone (956) 318-2840

### Precinct No. 1 Substation

1900 Joe Stephens Ave. Ste. A  
Weslaco, TX 78596  
Phone (956) 968-4734

### Precinct No. 3 Substation

2401 N. Moorefield Road  
Mission, Texas 78572  
Phone (956) 205-7045

## PIPELINE AND UTILITY PERMIT APPLICATION PACKET

5. Is this a common carrier pipeline or utility? If yes, please submit the Applicant's Texas Railroad Commission Form "T-4" or similar form designating the facility:

---

---

---

6. Does Applicant have the Power of Eminent Domain?

---

---

7. Will the product be carried for hire or by the owner of the goods?

---

---

8. Name and Legal description of property owner requesting utility services if applicable:

---

---

9. Type of utility work within county road right-of-way:

- Bore Crossing     Line Extension Along R.O.W.     Other \_\_\_\_\_

10. Where is the origin of the line?

26.25004, -97.97659

---

---

11. Where is the destination of the line?

COVERS MULTIPLE STREETS AS SHOWN IN THE PERMIT  
DRAWING

---



## Planning Department

**Anthony Uresti**  
*Director of Planning*

### Main Office

2818 S. Business Hwy 281  
Edinburg, Texas 78539  
Phone (956) 318-2840

### Precinct No. 1 Substation

1900 Joe Stephens Ave. Ste. A  
Weslaco, TX 78596  
Phone (956) 968-4734

### Precinct No. 3 Substation

2401 N. Moorefield Road  
Mission, Texas 78572  
Phone (956) 205-7045

## **PIPELINE AND UTILITY PERMIT APPLICATION PACKET**

See sheet 13 of 14 of drawing for Street Info

12. Utility Crossing Coordinate X: \_\_\_\_\_ Y: \_\_\_\_\_  
(NAD 83 Texas South FIPS 4205 feet)
13. Number and size of lines:  
PLACING 1.25" HDPE PIPE BY DIRECTIONAL BORE METHOD AND PULLING FIBER IN THE DUCT  
\_\_\_\_\_
14. Pressure (each line):  
\_\_\_\_\_  
\_\_\_\_\_
15. Content (each line):  
\_\_\_\_\_
16. Estimated date of installation of Pipeline or Utility:  
After County Court Approval  
\_\_\_\_\_



## Planning Department

**Anthony Uresti**  
*Director of Planning*

### Main Office

2818 S. Business Hwy 281  
Edinburg, Texas 78539  
Phone (956) 318-2840

### Precinct No. 1 Substation

1900 Joe Stephens Ave. Ste. A  
Weslaco, TX 78596  
Phone (956) 968-4734

### Precinct No. 3 Substation

2401 N. Moorefield Road  
Mission, Texas 78572  
Phone (956) 205-7045

## PIPELINE AND UTILITY PERMIT APPLICATION PACKET

If requested permit is granted by HCPD, Applicant, in consideration thereof, agrees and binds itself as follows:

1. All pipelines or utilities herein will be horizontally placed within the right-of-way as determined by HCPD and at a minimum depth of five (5) feet below natural ground. Depth, horizontal, and vertical location shall be confirmed by HCPD Inspectors.
2. Location map, profile, and plans concerning the proposed pipeline or utility crossing will furnished with this application.
3. HCPD will be notified in writing ten days prior to the beginning date of construction under this permit.
4. Applicant will bear the entire expense of all future relocations of any pipelines or utilities should such relocation, at the sole discretion of the Hidalgo County Commissioners Court, be necessary for improvements, alteration, or maintenance of Hidalgo County's easement or property of interest.
5. Applicant will notify the HCPD at least 48 hours prior to covering work and or completion of its work and removal of its equipment from the job site to permit HCPD to make an inspection.
6. Upon notification by the HCPD, the Applicant will promptly repair or rectify any deficiency or condition caused by the Applicant's operations or installations under this permit. Applicant will leave easement in as near the same condition or better, in the HCPD's sole judgment, as it existed prior to the commencement of the operations under this permit.
7. Hidalgo County shall not be liable or responsible for, and shall be saved and held harmless by Applicant, and further shall be indemnified by Applicant, from and against any and all suits, actions, losses, damages, claims, or liability of any character, type, or description, including all expenses of litigation, court costs, attorney's fees, and engineering fees for injury or death to any person, or injury to any property, received or sustained by any person or persons or property, arising out of, or occasioned by, directly or indirectly, the performance of Applicant under this agreement, including claims and damages arising in part from the negligence of Hidalgo County.



## Planning Department

**Anthony Uresti**  
*Director of Planning*

### Main Office

2818 S. Business Hwy 281  
Edinburg, Texas 78539  
Phone (956) 318-2840

### Precinct No. 1 Substation

1900 Joe Stephens Ave. Ste. A  
Weslaco, TX 78596  
Phone (956) 968-4734

### Precinct No. 3 Substation

2401 N. Moorefield Road  
Mission, Texas 78572  
Phone (956) 205-7045

## PIPELINE AND UTILITY PERMIT APPLICATION PACKET

It is the expressed intent of the parties to this agreement that the indemnity provided for in this section is extended by Applicant to indemnity and protect Hidalgo County from the consequences of Hidalgo County's own negligence, whether that negligence is the sole or contributory cause of the resultant injury death, or damage.

Applicant further agrees to defend, at its own expense, with attorneys acceptable to Hidalgo County and on behalf of Hidalgo County, and in the name of Hidalgo County, any claim or litigation brought against Hidalgo County in connection with any such injury, death or damage.

Before construction is begun on such pipeline or utility crossings, Applicant will furnish to the HCPD a certificate of insurance (or other security approved by the HCPD) payable to Hidalgo County and protecting Hidalgo County (as an additional named insured) against any claims for personal injuries or damages to property resulting from the operations of Applicant, its agents, servants, employees, and contractors under this permit. Insurance is to be supplied in accordance with the attached Schedule A.

8. Hidalgo County makes no warranties, expressed or implied, in the granting of this permit; nor does Hidalgo County purport to grant any property interest or exclusive privileges whatsoever by granting such permit. It is specifically understood that Hidalgo County is not the agent for, nor does it act for, the fee owners or any persons or entities having any right, or title to possession of the land upon which Hidalgo County's easement or other property interest is located. Furthermore, in granting this permit Hidalgo County makes no representation or warranty that it has any property interest, including, but not limited to, an easement or right of way, in the land upon which Applicant constructs, maintains, repairs, or modifies the pipelines or utilities, made the subject of this application, nor does Hidalgo County make any representation or warranty as to the validity, quality or extent of such property interest, if any. Applicant acknowledges its understanding that Hidalgo County in granting this permit, does not convey or grant to Applicant any rights, title or interest for which is has no legal authority to grant or convey.
9. Applicant binds itself to comply with all federal, state, and local laws or regulations and will obtain all necessary permits from all local and federal agencies required by law before installation or construction is begun.



## Planning Department

**Anthony Uresti**  
*Director of Planning*

### Main Office

2818 S. Business Hwy 281  
Edinburg, Texas 78539  
Phone (956) 318-2840

### Precinct No. 1 Substation

1900 Joe Stephens Ave. Ste. A  
Weslaco, TX 78596  
Phone (956) 968-4734

### Precinct No. 3 Substation

2401 N. Moorefield Road  
Mission, Texas 78572  
Phone (956) 205-7045

## PIPELINE AND UTILITY PERMIT APPLICATION PACKET

10. Applicant will install its pipelines and utilities in a manner and location as shown in the plans and specifications filed with HCPD in support of this application for permit. Hidalgo County Planning Department's representative may at any time make such inspection as such engineer or other representation may deem necessary to assure that the construction of the pipeline or utilities is in accordance with the plans and specifications submitted, and said engineer or representative shall have the right to temporarily suspend Applicant's work if necessary, while such inspection is being made. Should Applicant not install the pipelines or utilities in accordance with the terms and conditions of this permit, Applicant agrees that Hidalgo County shall have the right to require, at Applicant's expense, the removal of the pipelines and utilities and its replacement in conformance to said plans and specifications and conditions of this permit. Hidalgo County may revoke this permit and suspend all work hereunder if it is determined by Hidalgo County that the pipelines or utilities are not being installed in accordance with such plans and specifications and conditions of this permit. The suspension or revocation of this permit shall not be a basis for a claim for damages against Hidalgo County.
11. Except in emergency situations where it is necessary to protect life and property, Applicant will not make any change, modification, or alteration in or to the pipelines or utilities without first securing a new or amended permit from Hidalgo County prior to the making of any such change. Applicant will maintain the pipelines or utilities hereby authorized in good and safe condition, and in accordance with plans, specifications, and this permit.
12. Applicant agrees to pay HCPD a permit fee to cover administrative costs in the amount of **\$500.00**, plus a reimbursement to HCPD for any necessary engineering fees which may be incurred for the study and processing of the Application. This fee will permit a single pipeline or utility to be within County right-of-way. Applicant further agrees to pay an additional fee of **\$500.00** for each additional line included in permit application at the same location; however, more than one location may be included in a single application.

Requests to lay additional line or lines, not included in an initial permit application, must be made by separate application, with new permit fees paid accordingly and support data provided.



## Planning Department

**Anthony Uresti**  
*Director of Planning*

### Main Office

2818 S. Business Hwy 281  
Edinburg, Texas 78539  
Phone (956) 318-2840

### Precinct No. 1 Substation

1900 Joe Stephens Ave. Ste. A  
Weslaco, TX 78596  
Phone (956) 968-4734

### Precinct No. 3 Substation

2401 N. Moorefield Road  
Mission, Texas 78572  
Phone (956) 205-7045

## PIPELINE AND UTILITY PERMIT APPLICATION PACKET

Permit fees may be waived where Applicant is a state, county, municipality, or a special political subdivision.

13. The Applicant is allowed one hundred twenty days (120) from the granting of the permit to start construction of the pipelines or utilities crossings. Once started, the Applicant is allowed ninety (90) days to complete all work under such permit. All construction must be completed within two hundred ten (210) days from the date of issuance of permit. Upon application, extension of the time periods set forth in this paragraph may be granted by the Hidalgo County Commissioners Court. Such applications for extension must be received by HCPD at least thirty days before the expiration of the two hundred ten (210) days period. A new permit fee, in accordance with Paragraph 12 hereof, will be charged for each extension granted.

Construction of any pipeline or utility crossing will not begin until written approval has been given by HCPD.

14. All provisions of the Pipeline and Utility Permit Administration Policy of Hidalgo County, if any, and all amendments thereto, are hereby incorporated herein as part of the terms and conditions of this permit for all purposes.
15. Applicant warrants and represents that it has secured from all fee owners of the involved property an easement or other property rights to construct, repair or modify the pipeline or utility in the manner set forth herein.
16. This Pipeline and Utility Permit if granted by Hidalgo County is subject to any and all other requirements, specifications and conditions listed in Exhibit A attached hereto.
17. Hidalgo County requires all coordinates of all utility crossings. Horizontal datum to be in NAD 83 State Plane Texas South 4205 feet and vertical datum in NAVD 88 Geoid 12a.



**Planning  
Department**

**Anthony Uresti**  
Director of Planning

**Main Office**

2818 S. Business Hwy 281  
Edinburg, Texas 78539  
Phone (956) 318-2840

**Precinct No. 1 Substation**

1900 Joe Stephens Ave. Ste. A  
Weslaco, TX 78596  
Phone (956) 968-4734

**Precinct No. 3 Substation**

2401 N. Moorefield Road  
Mission, Texas 78572  
Phone (956) 205-7045

**PIPELINE AND UTILITY PERMIT APPLICATION PACKET**

18. This permit constitutes the entire agreement between the parties with regard to the subject matter hereof, and all prior agreements, representations, and negotiations between the parties regarding the subject matter are hereby superseded. This permit shall not be altered or amended except by an agreement in writing executed by the parties hereto.

19. Applicant warrants and represents that its undersigned representative has full authority to bind Applicant to the terms and conditions of the foregoing Application and Agreement for Pipeline or Utility Permit.

DATED this 23 day of August, 2025.


Devin Gould  
(Name of Applicant – Printed or Typed)

By: Devin Gould  
Signature

Title: Permits - Project Manager

STATE OF TEXAS  
COUNTY OF HIDALGO

SUBSCRIBED AND SWORN TO before me the Applicant,  
Devin Gould, on this 23 day of September, 2025,  
to which witness my hand and seal of office.

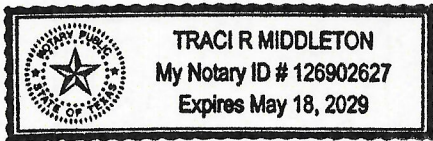

Traci R. Middleton  
Notary Public for the State of Texas

My Commission Expires: May 18, 2029



**Planning  
Department**

**Anthony Uresti**  
*Director of Planning*

**Main Office**

2818 S. Business Hwy 281  
Edinburg, Texas 78539  
Phone (956) 318-2840

**Precinct No. 1 Substation**

1900 Joe Stephens Ave. Ste. A  
Weslaco, TX 78596  
Phone (956) 968-4734

**Precinct No. 3 Substation**

2401 N. Moorefield Road  
Mission, Texas 78572  
Phone (956) 205-7045

**PIPELINE AND UTILITY PERMIT APPLICATION PACKET**

**APPROVAL OF APPLICATION BY  
HIDALGO COUNTY PLANNING DEPARTMENT**

Came on for consideration this \_\_\_\_\_ day of \_\_\_\_\_,  
20\_\_\_\_. The above and foregoing Application for Pipeline and Utility  
Permit, and after consideration of the same by the Hidalgo County  
Commissioners Court, said Application and Agreement for Pipeline or  
Utility Permit is hereby APPROVED.

HIDALGO COUNTY:

\_\_\_\_\_  
Richard F. Cortez, County Judge



## Planning Department

**Anthony Uresti**  
*Director of Planning*

### **Main Office**

2818 S. Business Hwy 281  
Edinburg, Texas 78539  
Phone (956) 318-2840

### **Precinct No. 1 Substation**

1900 Joe Stephens Ave. Ste. A  
Weslaco, TX 78596  
Phone (956) 968-4734

### **Precinct No. 3 Substation**

2401 N. Moorefield Road  
Mission, Texas 78572  
Phone (956) 205-7045

# **PIPELINE AND UTILITY PERMIT APPLICATION PACKET**



## **EXHIBIT A**

(Please insert description of project location and supporting documents for proposed utility work)



# KEYMAP

THIS BOUNDARY COMES  
UNDER HIDALGO COUNTY  
JURISDICTION

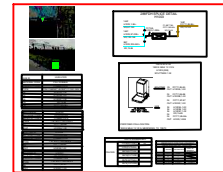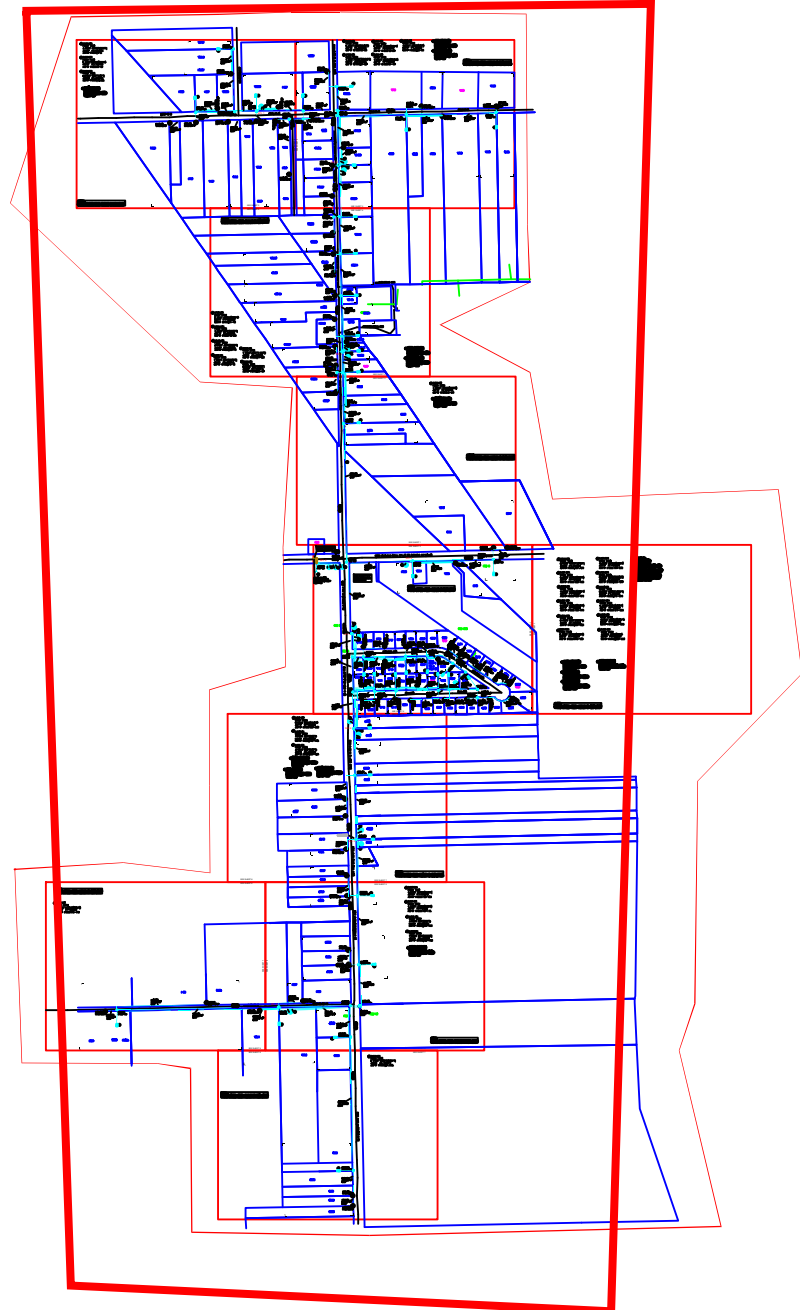

## REVISIONS

NO.	DATE	DESCRIPTION



**Frontier**  
COMMUNICATIONS

WESLACO  
FDH-HUB-H1003

PROJECT NUMBER:	5314100	C.O. AREA:	WESLACO
		EXCH. CODE:	70515
DRAWN DATE:	03/28/2023	ENGR:	CYIENT
		PHONE:	N/A
SCALE:	1:100	CNTY:	HIDALGO
		FILE:	
TWNSHP:		TAX DISTRICT:	T0684
		DWG KEY	OF -
		RNG:	
		SEC:	



SEE SHEET 1

24 2423.201  
FIBER TERM  
6 PORT 1500FT(975FT)  
ARFTP FT-182925  
ARFTP H1003,157-162

25 2423.201  
FIBER TERM  
6 PORT 1000FT(810FT)  
ARFTP FT-182926  
ARFTP H1003,163-168

26 2423.201  
FIBER TERM  
4 PORT 1000FT(755FT)  
ARFTP FT-182927  
ARFTP H1003,169-172

27 2423.201  
FIBER TERM  
6 PORT 1000FT(510FT)  
ARFTP FT-182928  
ARFTP H1003,173-178

28 2423.201  
FIBER TERM  
6 PORT 500FT(390FT)  
ARFTP FT-182929  
ARFTP H1003,181-186

30 2423.201  
FIBER TERM  
6 PORT 1000FT(865FT)  
ARFTP FT-182931  
ARFTP H1003,193-198

31 2423.201  
FIBER TERM  
4 PORT 1000FT(775FT)  
ARFTP FT-182932  
ARFTP H1003,199-202

32 2423.201  
FIBER TERM  
6 PORT 1000FT(620FT)  
ARFTP FT-182933  
ARFTP H1003,205-210

33 2423.201  
FIBER TERM  
6 PORT 1000FT(495FT)  
ARFTP FT-182934  
ARFTP H1003,211-216

34 2423.201  
FIBER TERM  
6 PORT 500FT(250FT)  
ARFTP FT-182935  
ARFTP H1003,217-222

35 2423.201  
FIBER TERM  
4 PORT 1000FT(505FT)  
ARFTP FT-182936  
ARFTP H1003,229-232

36 2423.201  
FIBER TERM  
4 PORT 100FT(50FT)  
ARFTP FT-182937  
ARFTP H1003,233-236

45 2423.201  
ARFTP H1003  
FDH 48/288  
IN: ARFTP FC711,85-96+  
XD,13-24  
OUT: ARFTP H1003,1-288  
(3) 1:32 SPLITTERS  
VACANT PAIRS IN HUB:  
ARFTP H1003,241-288  
X.XXXK TO CO.

39 1545' 2423.201  
FO 144  
ARFTP H1003,1-96+  
XD,97-144

42 665' 2423.201  
FO 144  
ARFTP H1003,97-192+  
XD,97-144

43 710' 2423.201  
FO 144  
ARFTP H1003,97-228+  
XD,133-144

44 675' 2423.201  
FO 96  
ARFTP H1003,229-240+  
XD,13-96

**NOTE:**  
PLACE BURIED FIBER CABLES IN NEW DUCT.


**REVISIONS**




**Frontier**  
COMMUNICATIONS

**WESLACO**  
FDH-HUB-H1003

PROJECT NUMBER:	5314100	C.O. AREA:	WESLACO
		EXCH. CODE:	70515
DRAWN DATE:	03/28/2023	ENGR:	CYIENT
		PHONE:	N/A
SCALE:	1:100	TAX DISTRICT:	T0684
TWNSHP:		RNG:	
		CNTY:	HIDALGO
		FILE:	
		DWG	1-1 OF 12
		SEC:	

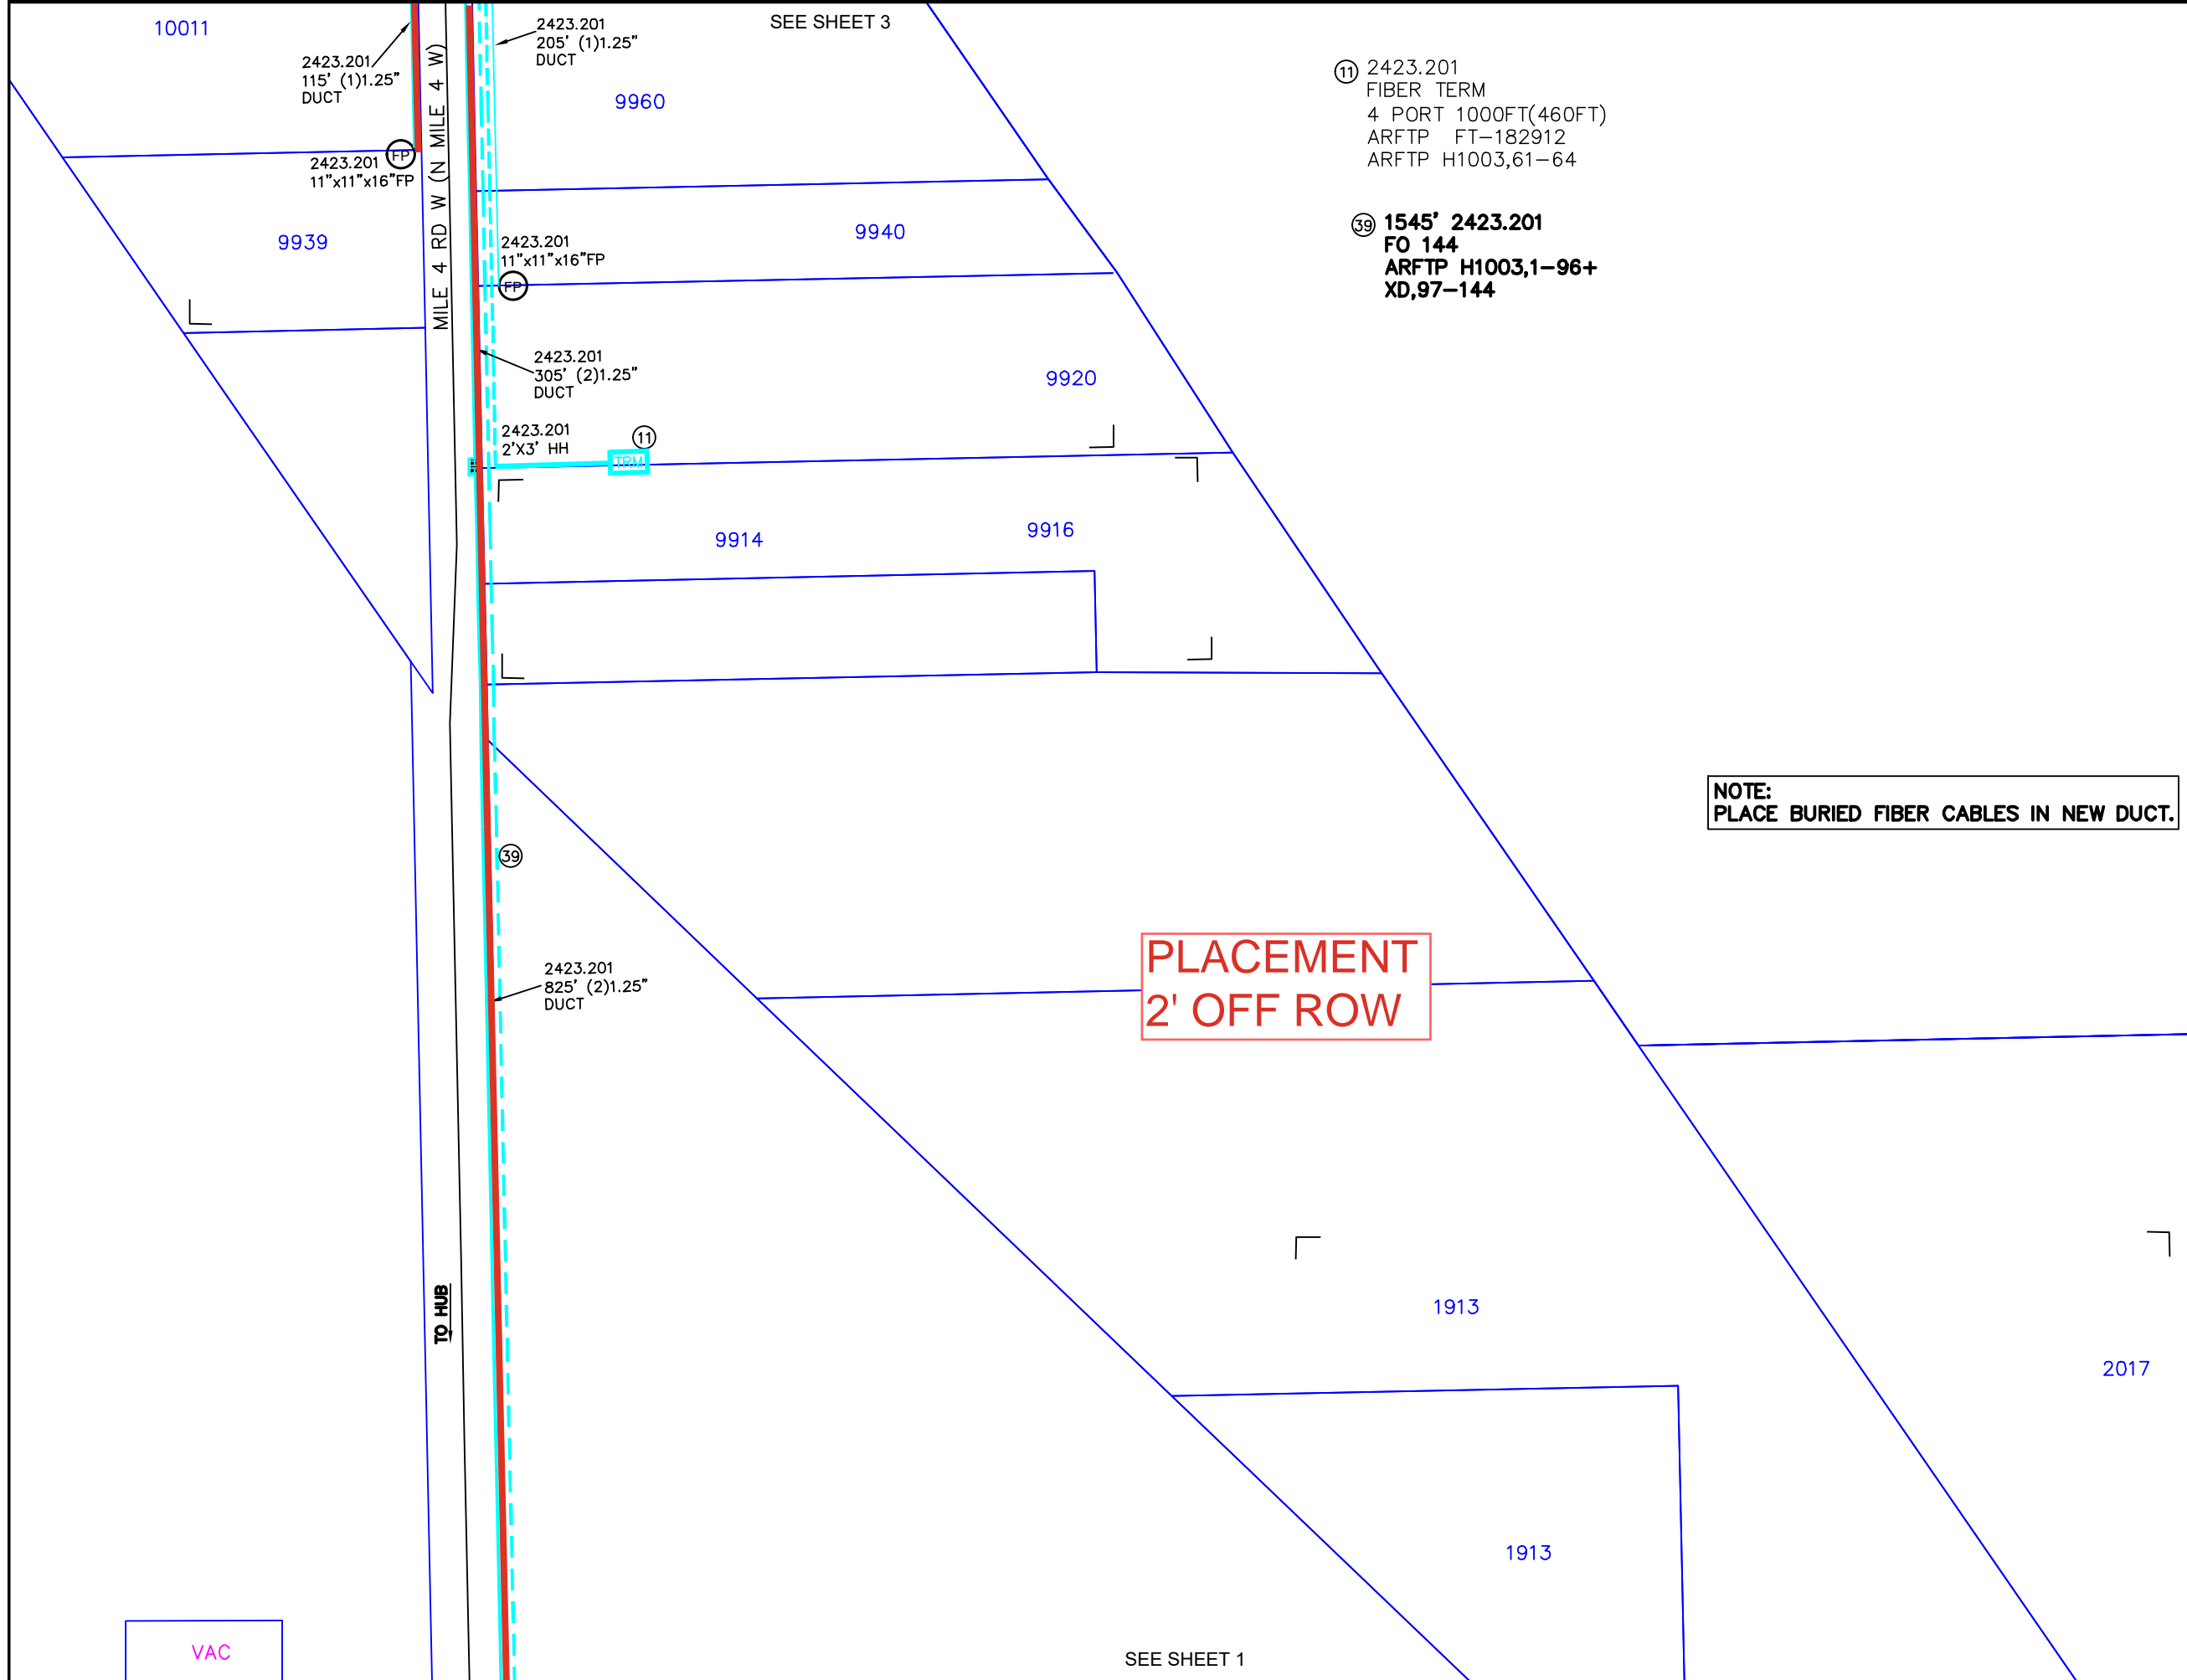

① 2423.201  
FIBER TERM  
4 PORT 1000FT(460FT)  
ARFTP FT-182912  
ARFTP H1003,61-64

③ 1545' 2423.201  
FO 144  
ARFTP H1003,1-96+  
XD,97-144

NOTE:  
PLACE BURIED FIBER CABLES IN NEW DUCT.

PLACEMENT  
2' OFF ROW

UNITS / ACCT CODES	
FP017	1
FP58A	2
FP58B	1
FP59A	115
FP59B	1130

DIRECTIONAL BORE -

DEPTH 42" / 48" UNDER  
DRIVEWAYS & PAVEMENT

REVISIONS		

## Frontier

COMMUNICATIONS

### WESLACO

### FDH-HUB-H1003

PROJECT NUMBER: <b>5314100</b>	C.O. AREA: WESLACO	EXCH. CODE: 70515
DRAWN DATE: 03/28/2023	ENGR: CYIENT	CNTY: HIDALGO
SCALE: 1:100	PHONE: N/A	FILE:
TWNSHP:	TAX DISTRICT: T0684	DWG 2 OF 12
	RNG:	SEC:

VAC

SEE SHEET 1

SEE SHEET 3

MILE 4 RD W (N MILE 4 W)

TO HUB

SEE SHEET 5

SEE SHEET 4

NOTE:  
PLACE BURIED FIBER CABLES IN NEW DUCT.

PLACEMENT  
2' OFF ROW

UNITS / ACCT CODES

FP017	6
FP029	460
FP032	695
FP58A	8
FP58B	8
FP59A	1450
FP59B	175
FS51	24
FS14	1

DIRECTIONAL BORE -   
DEPTH 42" / 48" UNDER  
DRIVEWAYS & PAVEMENT

REVISIONS

NO.	DESCRIPTION	DATE




**Frontier**  
COMMUNICATIONS

WESLACO  
FDH-HUB-H1003

PROJECT NUMBER: 5314100	C.O. AREA: WESLACO
EXCH. CODE: 70515	
DRAWN DATE: 03/28/2023	ENGR: CYIENT
PHONE: N/A	CNTY: HIDALGO
SCALE: 1:100	TAX DISTRICT: T0684
DWG 3 OF 12	FILE:
TWNSHP:	RNG:
SEC:	

- ⑧ 2423.201 FIBER TERM  
6 PORT 1000FT(555FT)  
ARFTP FT-182909  
ARFTP H1003,41-46
- ⑨ 2423.201 FIBER TERM  
4 PORT 500FT(340FT)  
ARFTP FT-182910  
ARFTP H1003,49-52
- ⑫ 2423.201 FIBER TERM  
6 PORT 500FT(160FT)  
ARFTP FT-182913  
ARFTP H1003,65-70
- ⑬ 2423.201 FIBER TERM  
4 PORT 500FT(360FT)  
ARFTP FT-182914  
ARFTP H1003,73-76
- ⑭ 2423.201 FIBER TERM  
4 PORT 500FT(125FT)  
ARFTP FT-182915  
ARFTP H1003,77-80
- ⑮ 2423.201 FIBER TERM  
6 PORT 100FT(50FT)  
ARFTP FT-182916  
ARFTP H1003,85-90

- ⑮ 1210' 2423.201 FO 96  
ARFTP H1003,1-60+  
XD,61-96
- ⑲ 1545' 2423.201 FO 144  
ARFTP H1003,1-96+  
XD,97-144

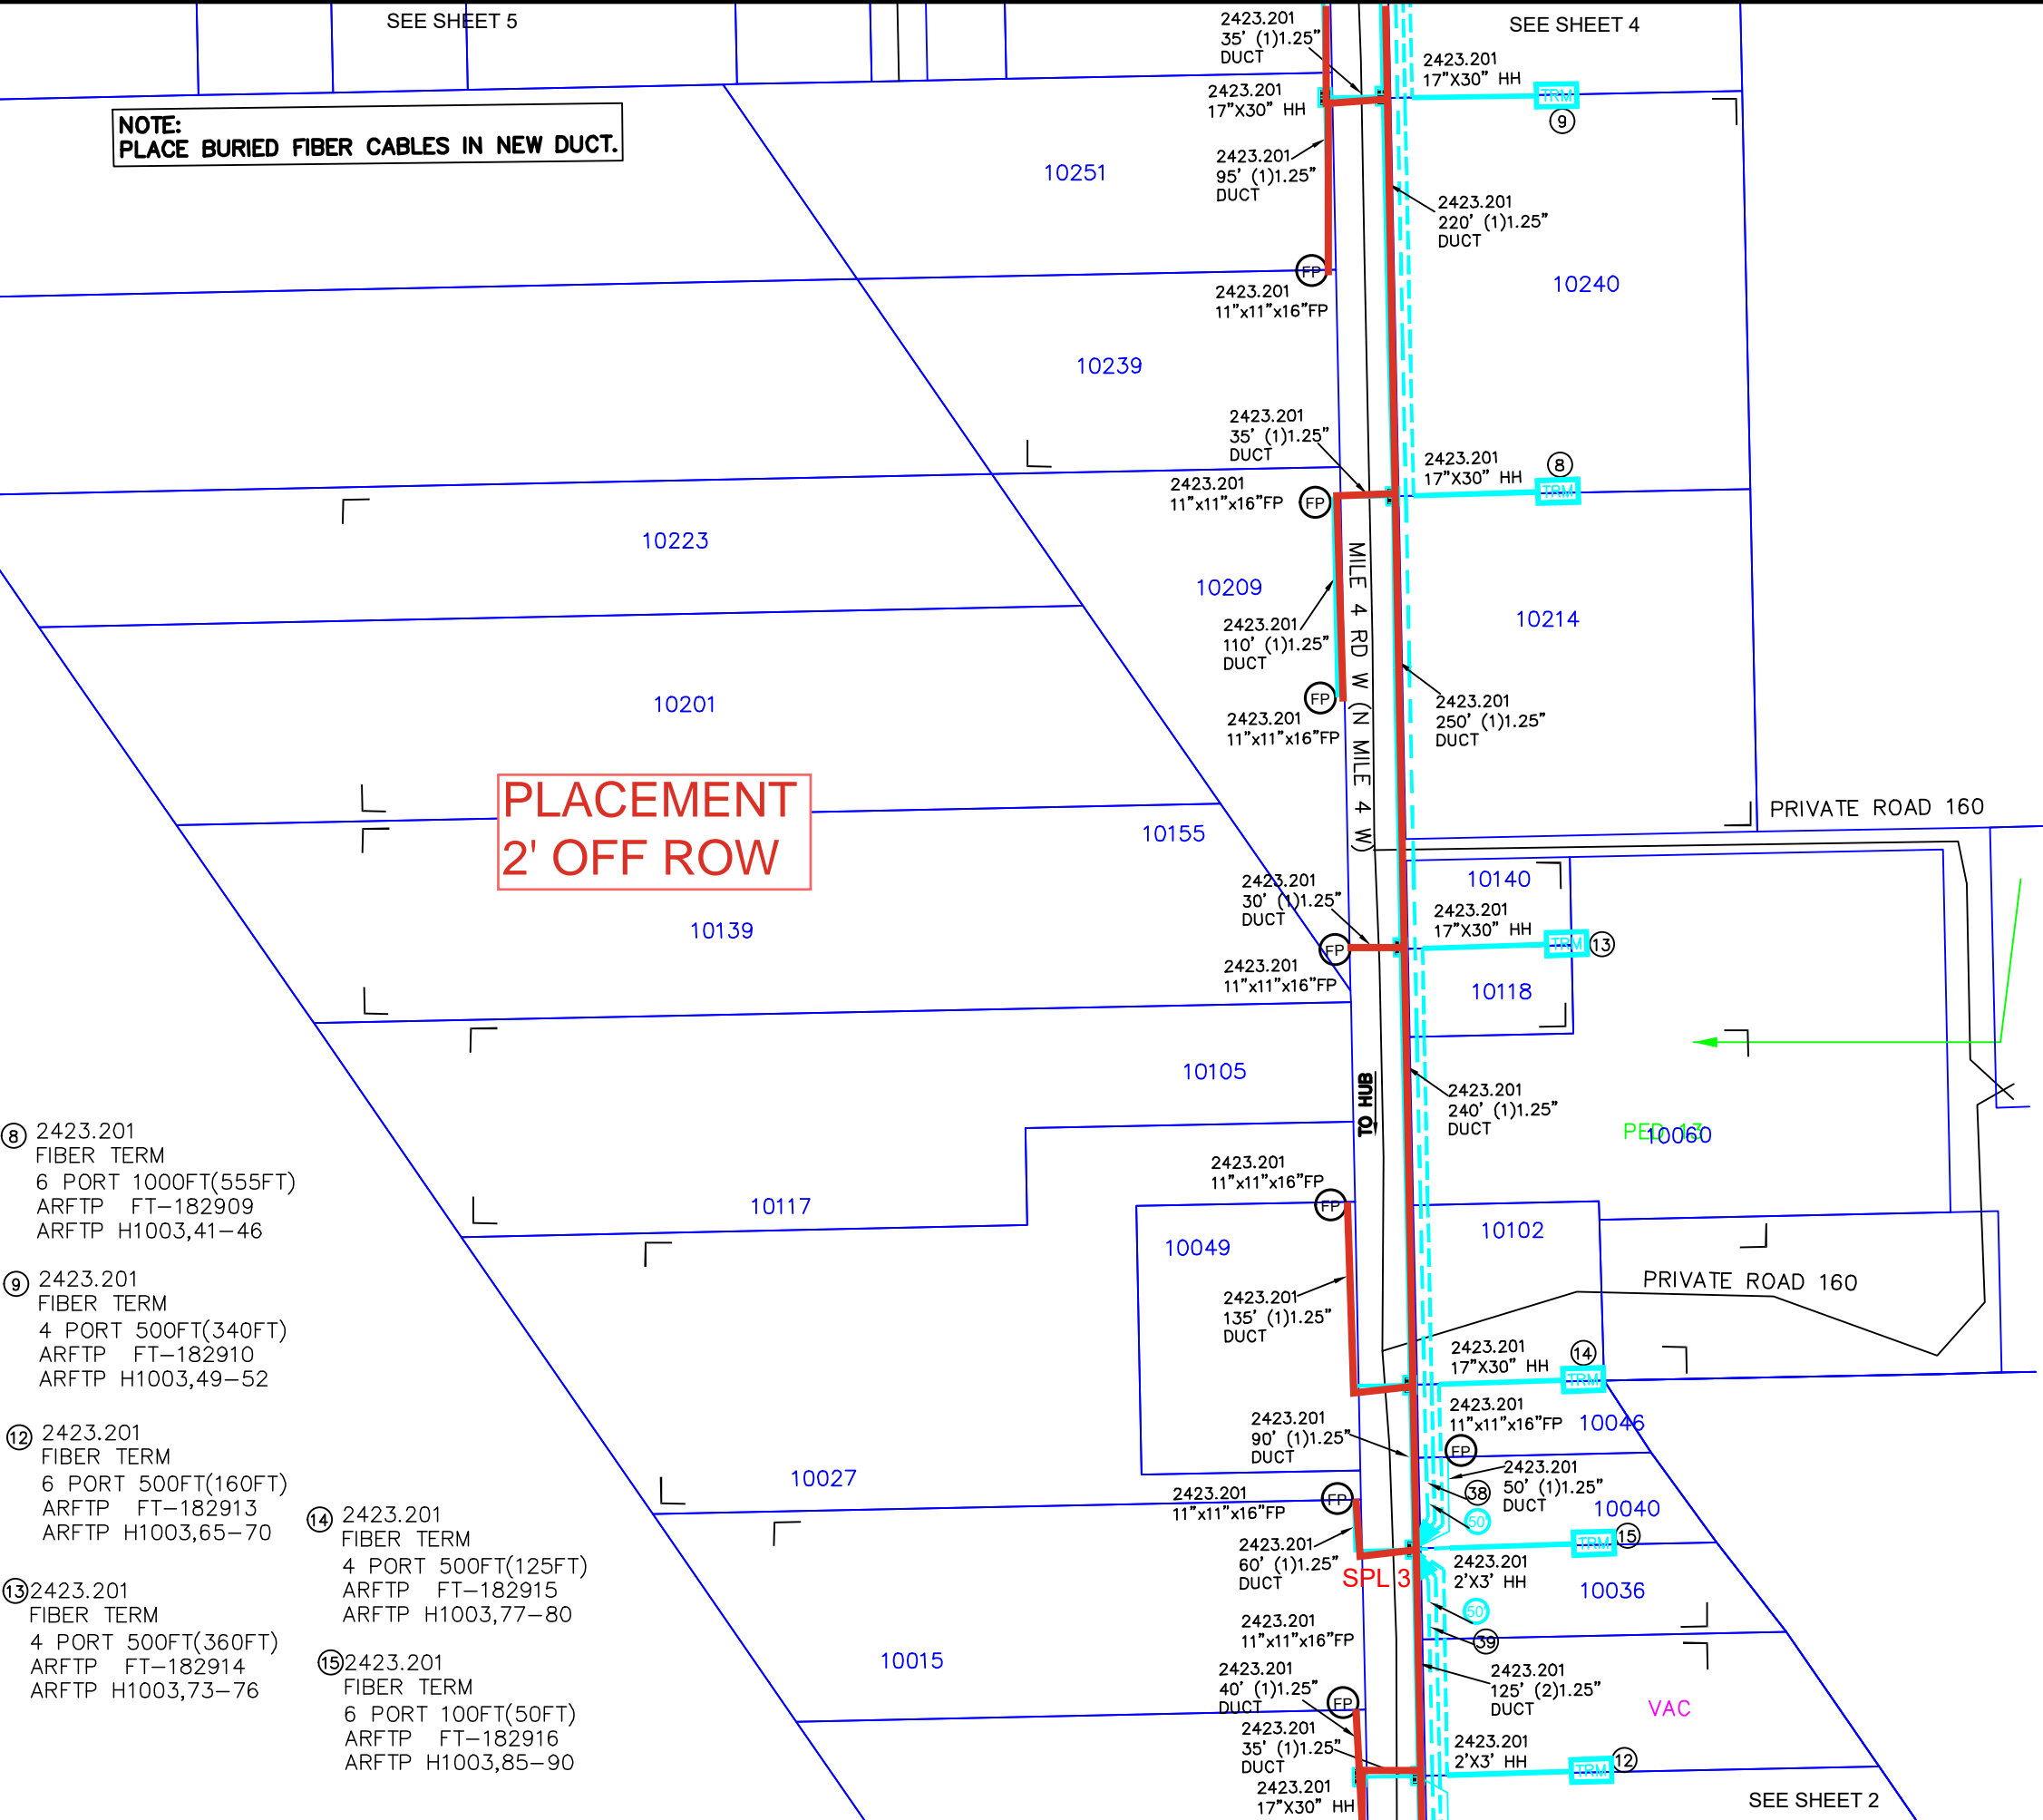

MILE 4 RD W (N MILE 4 W)

TO HUB

PRIVATE ROAD 160

PRIVATE ROAD 160

SEE SHEET 2




① 2423.201  
FIBER TERM  
4 PORT 1000FT(535FT)  
ARFTP FT-182902  
ARFTP H1003,1-4

② 2423.201  
FIBER TERM  
6 PORT 500FT(390FT)  
ARFTP FT-182903  
ARFTP H1003,5-10

④ 2423.201  
FIBER TERM  
6 PORT 100FT(50FT)  
ARFTP FT-182905  
ARFTP H1003,19-24

③ 925' 2423.201  
FO 96  
ARFTP H1003,1-24+  
XD,25-96

PLACEMENT  
2' OFF ROW

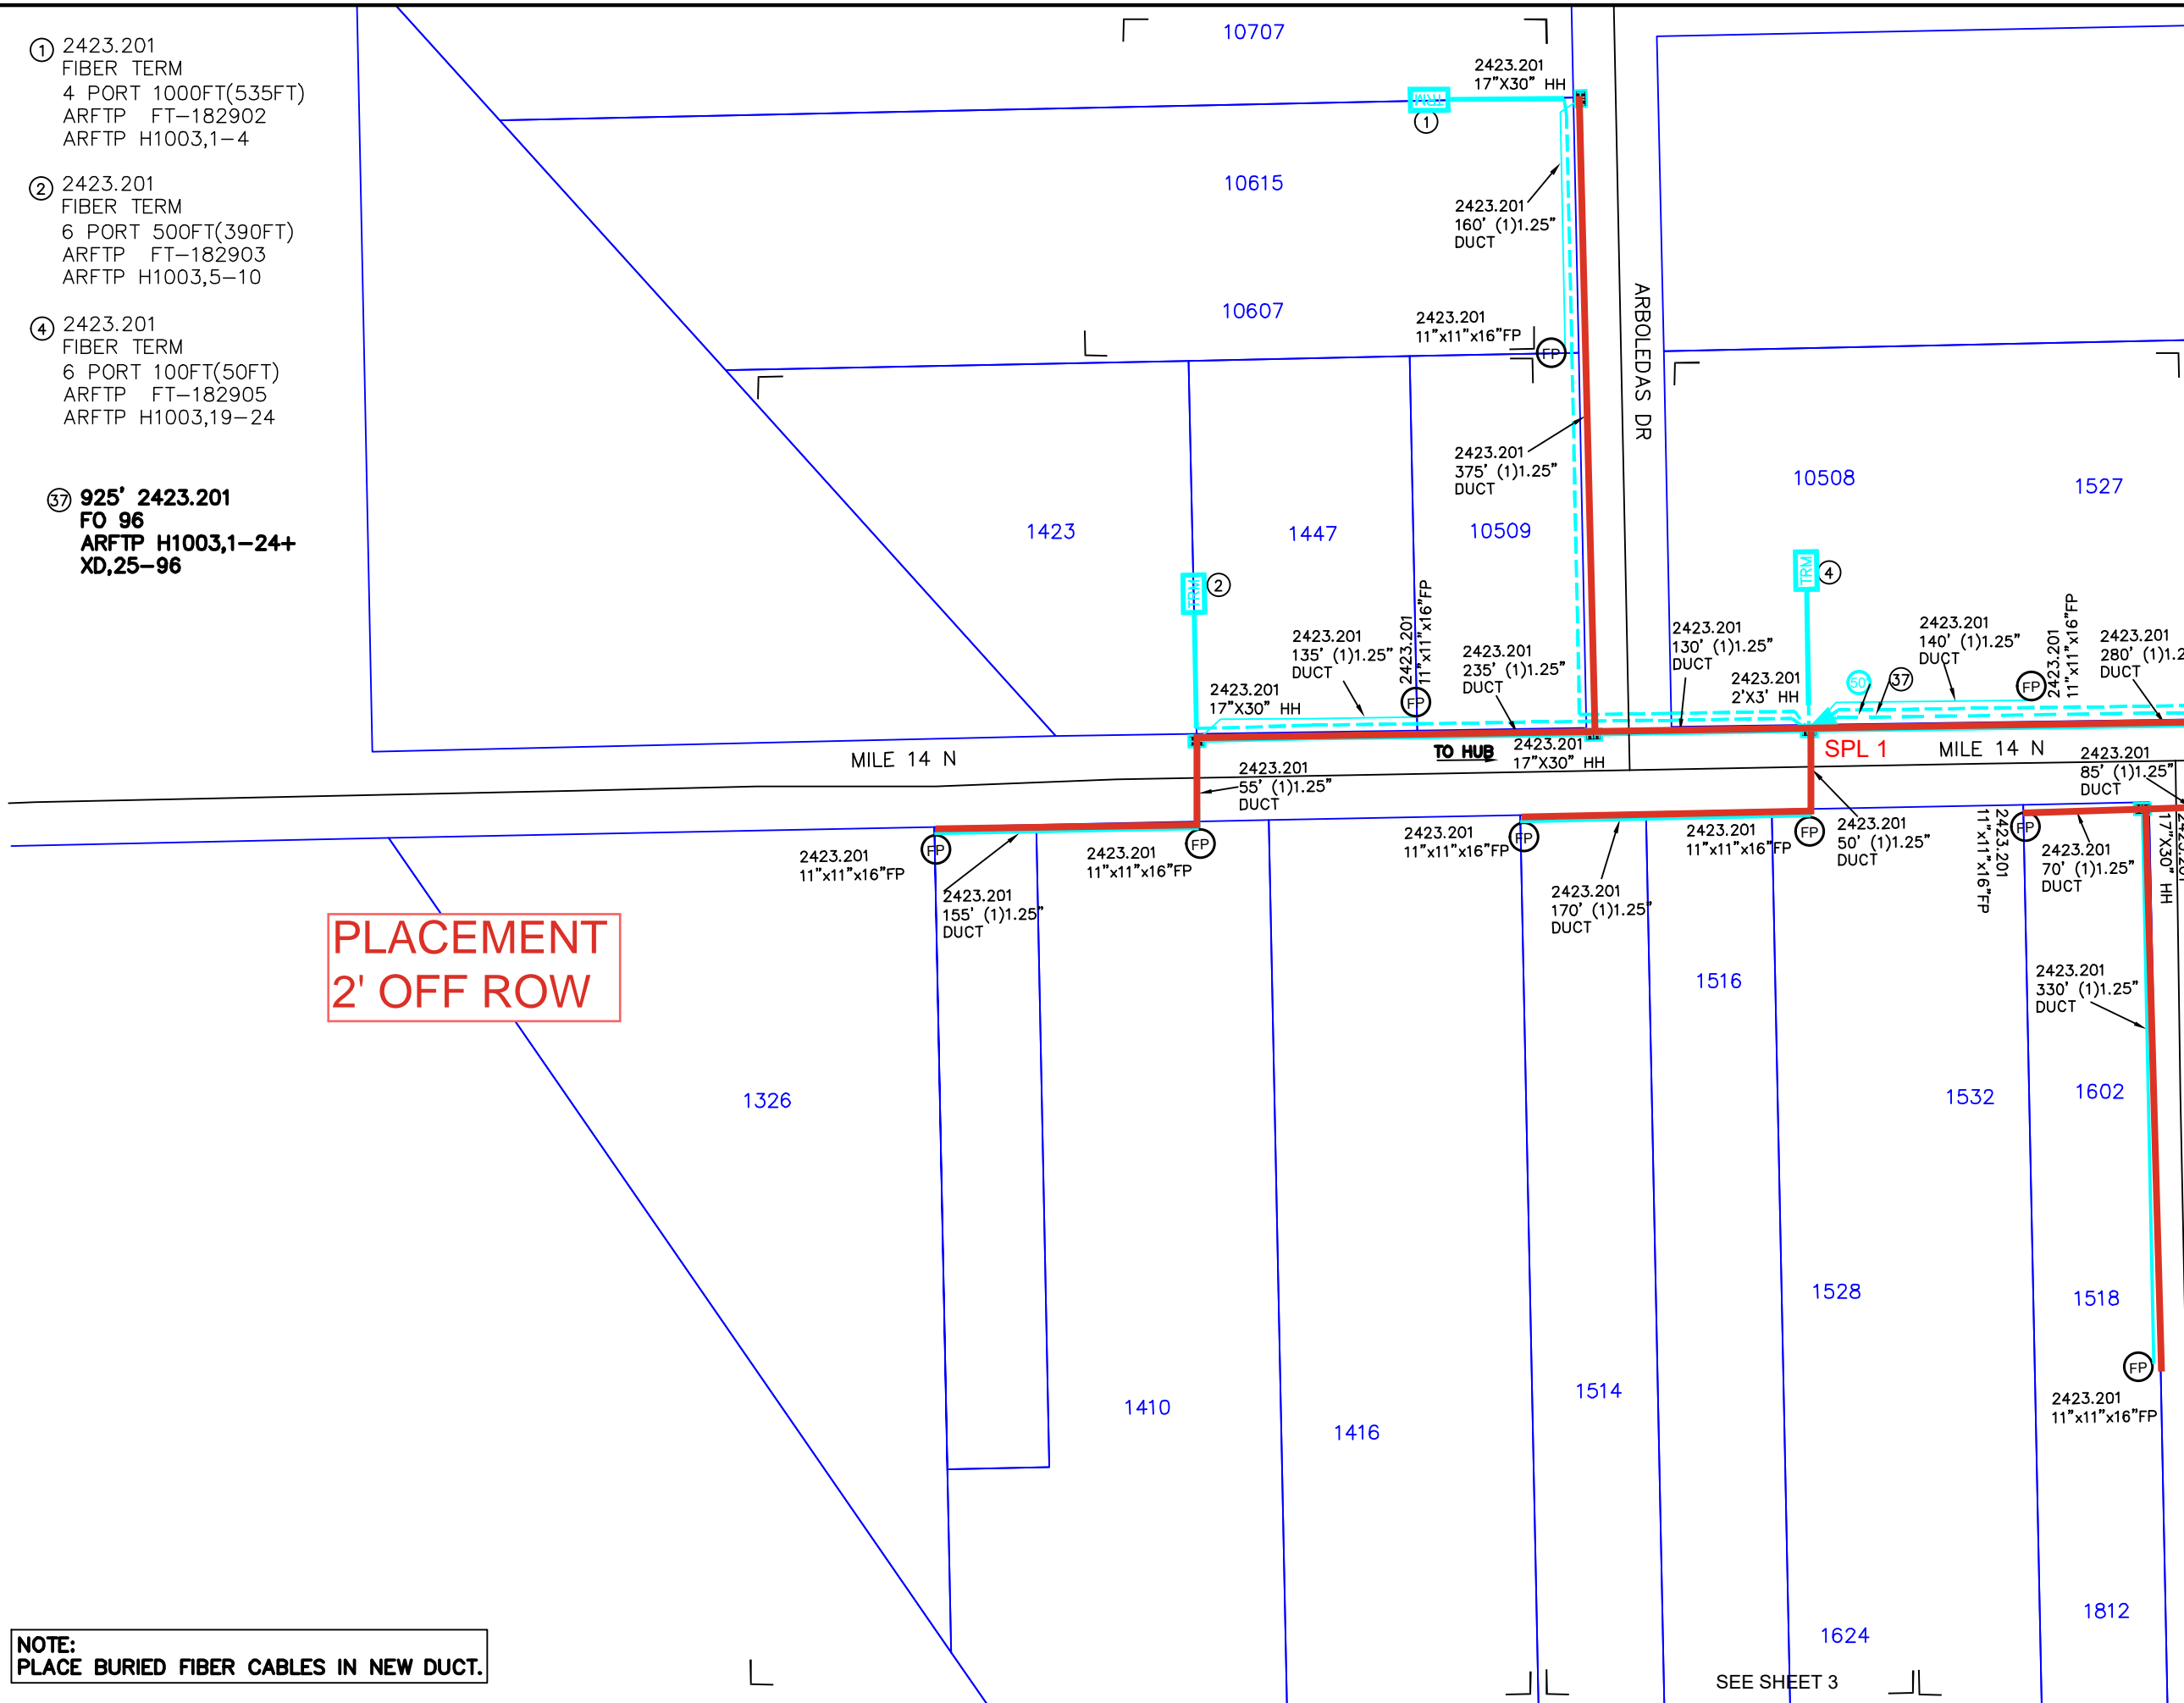

**UNITS / ACCT CODES**

FP017	3
FP43F	925
FP029	535
FP032	750
FP58A	9
FP58B	5
FP59A	1500
FP59B	435
FS51	22
FS14	1

**DIRECTIONAL BORE -**

**DEPTH 42" / 48" UNDER DRIVEWAYS & PAVEMENT**

**REVISIONS**

NO.	DATE	DESCRIPTION



**WESLACO**  
**FDH-HUB-H1003**

PROJECT NUMBER: <b>5314100</b>	C.O. AREA: WESLACO
EXCH. CODE: 70515	
DRAWN DATE: 03/28/2023	ENGR: CYIENT
PHONE: N/A	CNTY: HIDALGO
SCALE: 1:100	TAX DISTRICT: T0684
TWNSHP:	RNG:
FILE:	DWG 5 OF 12
SEC:	

**NOTE:**  
PLACE BURIED FIBER CABLES IN NEW DUCT.

SEE SHEET 3

SEE SHEET 5

SEE SHEET 1

⑳ 2423.201  
FIBER TERM  
6 PORT 500FT(415FT)  
ARFTP FT-182922  
ARFTP H1003,133-138

㉓ 2423.201  
FIBER TERM  
4 PORT 100FT(50FT)  
ARFTP FT-182924  
ARFTP H1003,145-148

㉑ 2423.201  
FIBER TERM  
4 PORT 100FT(50FT)  
ARFTP FT-182930  
ARFTP H1003,187-190

㉒ 1585' 2423.201  
FO 96  
ARFTP H1003,97-132+  
XD,37-96

㉔ 770' 2423.201  
FO 96  
ARFTP H1003,97-156+  
XD,61-96

㉕ 665' 2423.201  
FO 144  
ARFTP H1003,97-192+  
XD,97-144

MILE 4 RD W (N MILE 4 W)


TO HUB

MILE 4 RD W (N MILE 4 W)

SPL 6

SPL 5

RING SPLICE

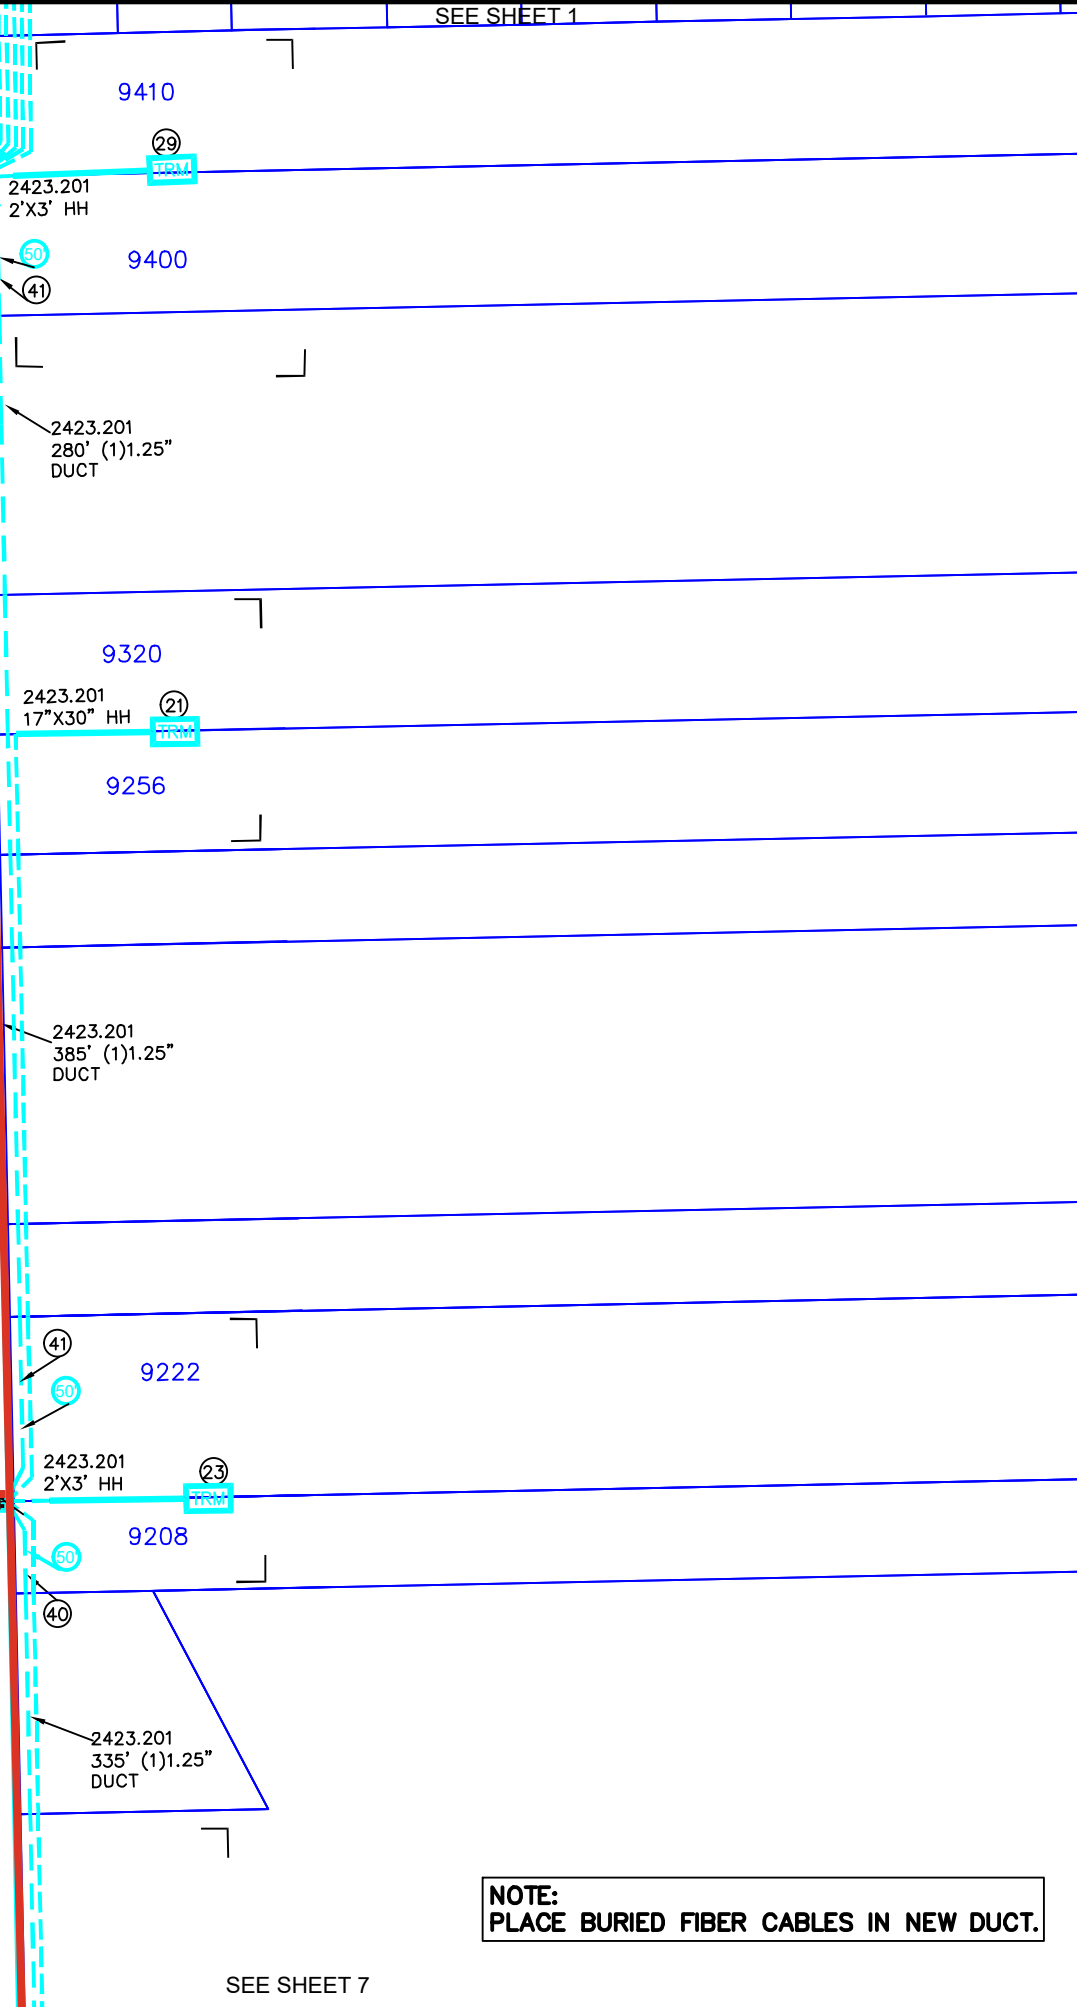

PLACEMENT  
2' OFF ROW

UNITS / ACCT CODES	
FP017	3
FP43F	770
FP029	1400
FP032	2945
FP58A	4
FP58B	3
FP59A	1405
FS51	14
FS14	1
FS51	30
FS14	1

DIRECTIONAL BORE -   
DEPTH 42" / 48" UNDER  
DRIVEWAYS & PAVEMENT

REVISIONS		



**Frontier**  
COMMUNICATIONS

WESLACO  
FDH-HUB-H1003

PROJECT NUMBER: 5314100	C.O. AREA: WESLACO
DRAWN DATE: 03/28/2023	EXCH. CODE: 70515
ENGR: CYIENT	CNTY: HIDALGO
PHONE: N/A	FILE:
TAX DISTRICT: T0684	DWG 6 OF 12
RNG:	SEC:

NOTE:  
PLACE BURIED FIBER CABLES IN NEW DUCT.

SEE SHEET 8

SEE SHEET 7

SEE SHEET 6

- ⑰ 2423.201  
FIBER TERM  
4 PORT 1000FT(620FT)  
ARFTP FT-182918  
ARFTP H1003,103-106
- ⑱ 2423.201  
FIBER TERM  
4 PORT 1000FT(775FT)  
ARFTP FT-182919  
ARFTP H1003,109-112
- ⑳ 2423.201  
FIBER TERM  
4 PORT 100FT(50FT)  
ARFTP FT-182921  
ARFTP H1003,121-124
- ㉑ 2423.201  
FIBER TERM  
4 PORT 500FT(365FT)  
ARFTP FT-182923  
ARFTP H1003,139-142
- ④⑩ 1585' 2423.201  
FO 96  
ARFTP H1003,97-132+  
XD,37-96

**UNITS / ACCT CODES**

FP017	4
FP43F	1585
FP029	1415
FP032	2135
FP58A	4
FP58B	6
FP59A	1385
FP59B	425
FS51	24
FS14	1

**DIRECTIONAL BORE -** ———  
**DEPTH 42" / 48" UNDER**  
**DRIVEWAYS & PAVEMENT**

**PLACEMENT**  
**2' OFF ROW**

**REVISIONS**

NO.	DESCRIPTION	DATE




**WESLACO**  
**FDH-HUB-H1003**

PROJECT NUMBER: <b>5314100</b>	C.O. AREA: WESLACO
EXCH. CODE: 70515	
DRAWN DATE: 03/28/2023	ENGR: CYIENT
PHONE: N/A	CNTY: HIDALGO
TAX DISTRICT: T0684	FILE:
RNG:	DWG 7 OF 12
SEC:	

**NOTE:**  
**PLACE BURIED FIBER CABLES IN NEW DUCT.**

SEE SHEET 9

SEE SHEET 8

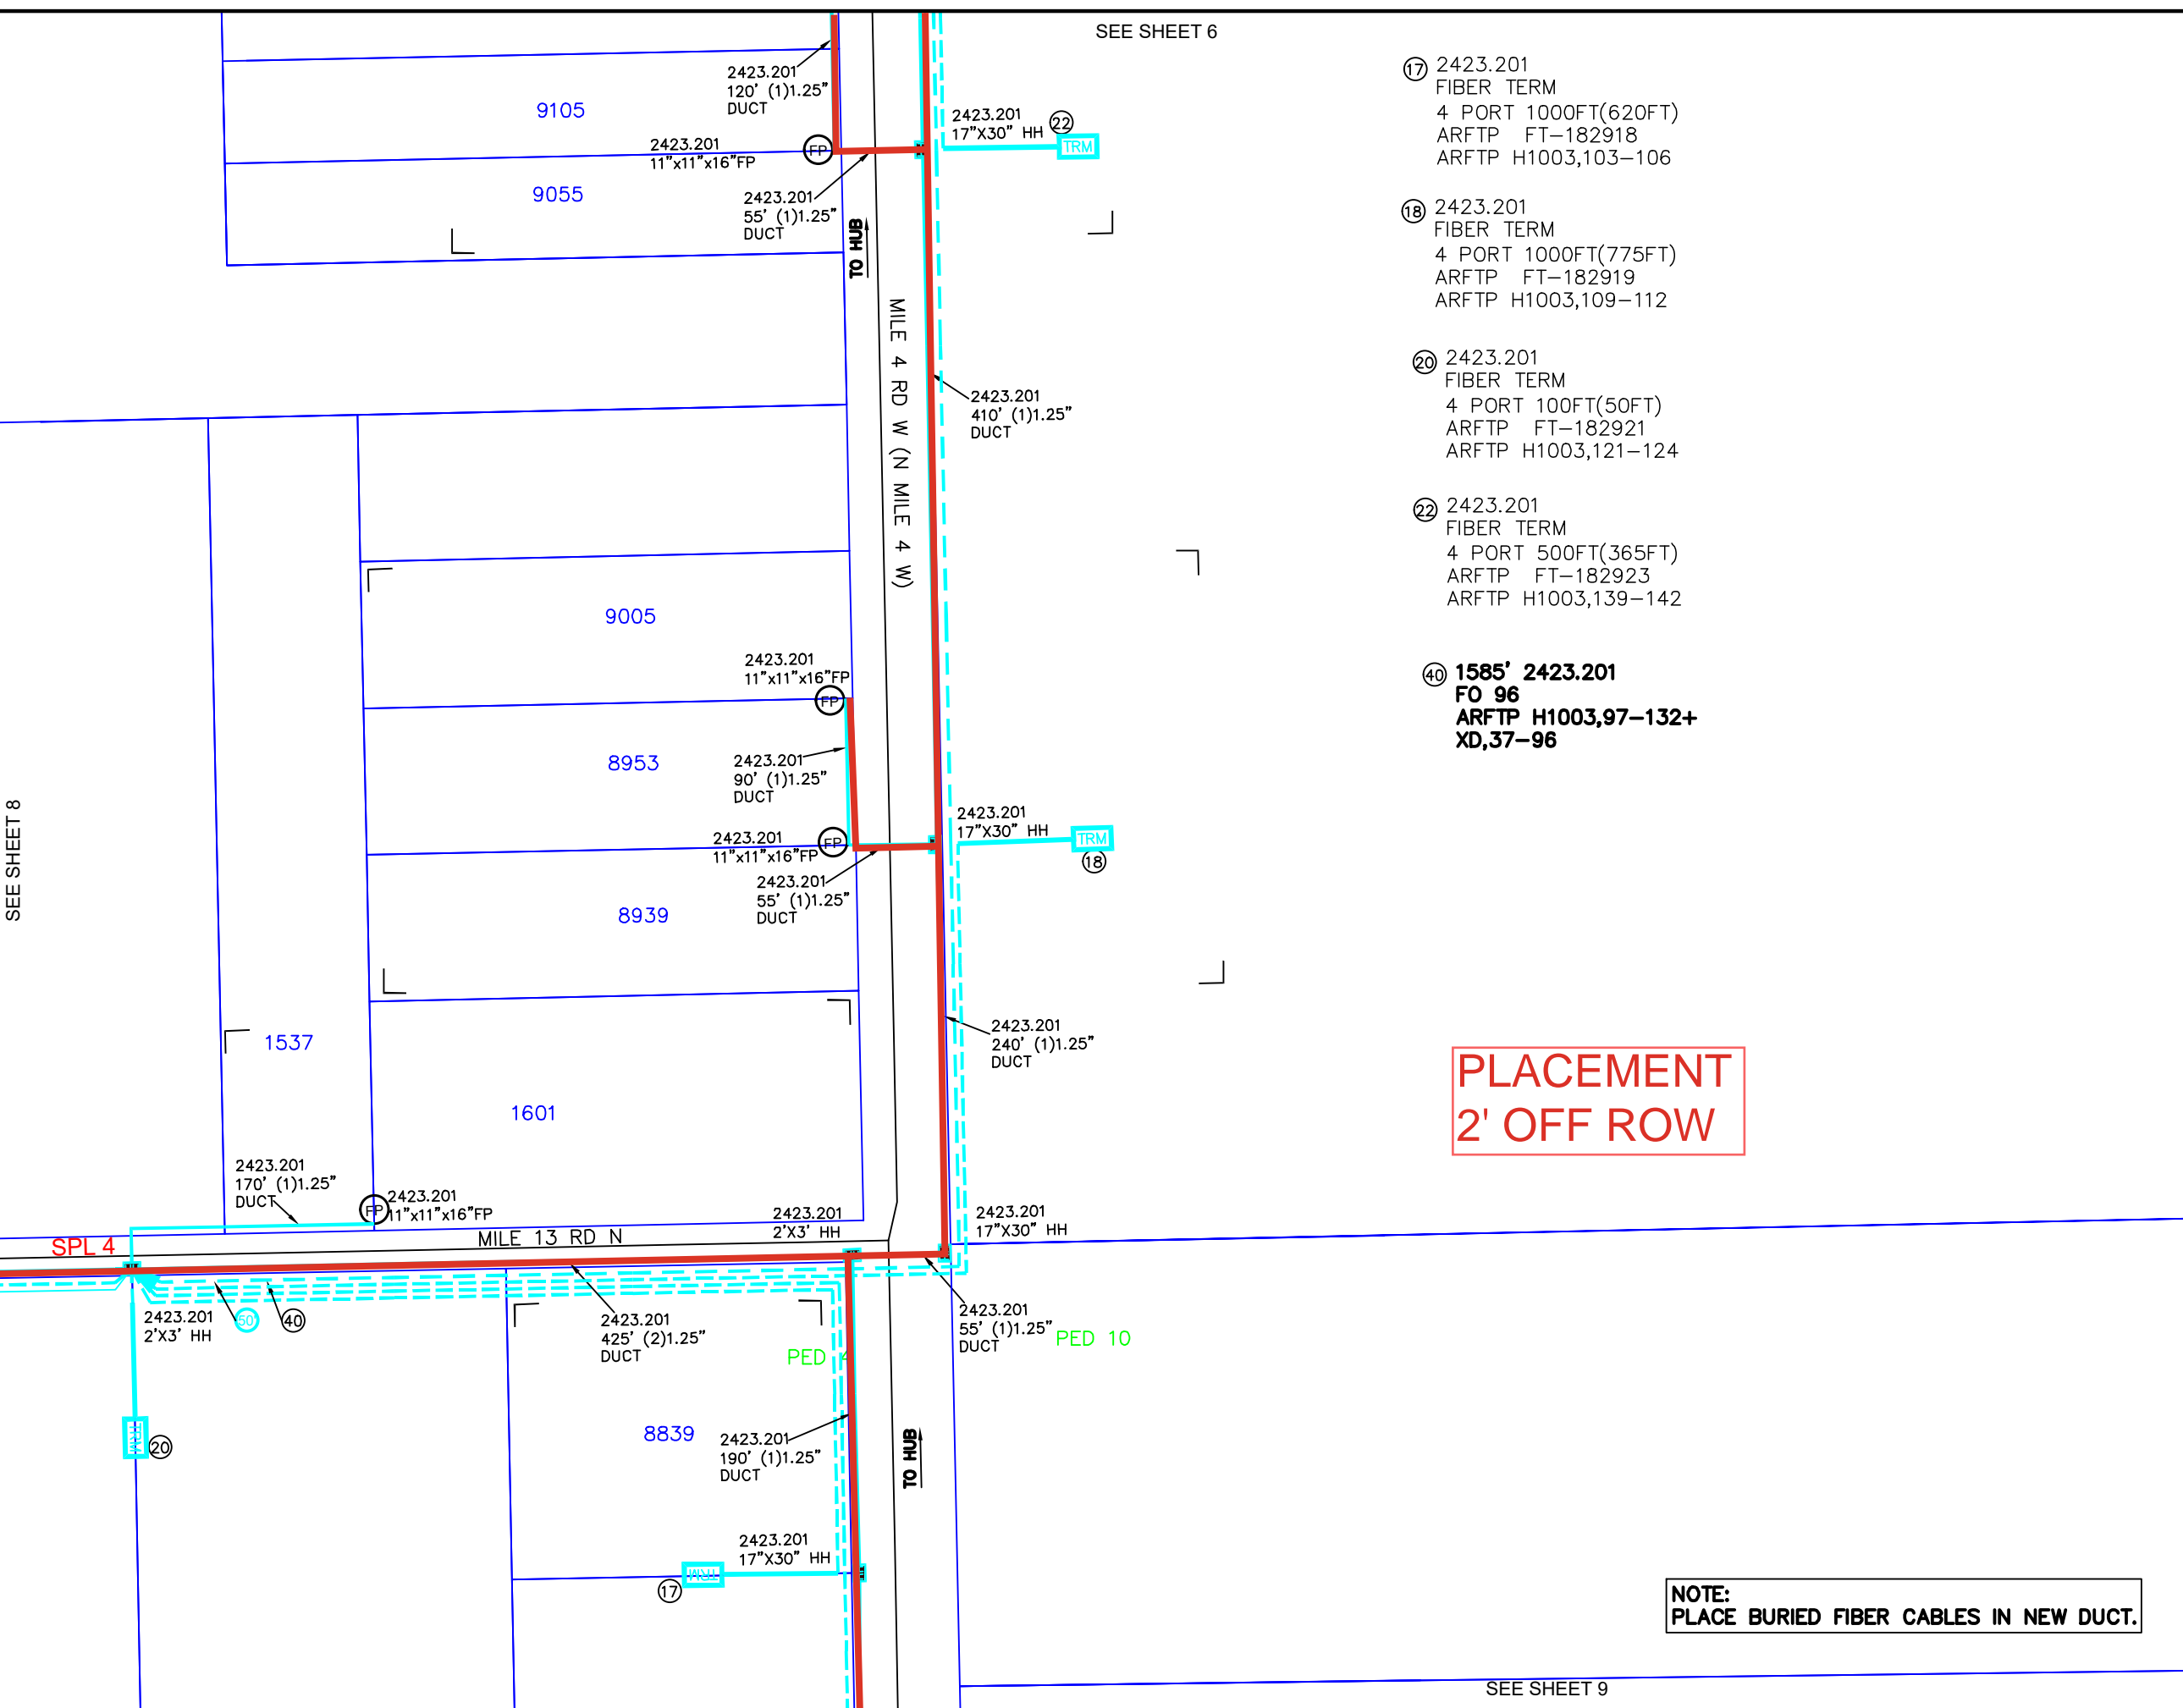

**NOTE:**  
PLACE BURIED FIBER CABLES IN NEW DUCT.

① 2423.201  
FIBER TERM  
6 PORT 1500FT(990FT)  
ARFTP FT-182920  
ARFTP H1003,113-118

PLACEMENT  
2' OFF ROW

**UNITS / ACCT CODES**

FP017	1
FP58A	3
FP58B	1
FP59A	1470
FP59B	120

DIRECTIONAL BORE -   
DEPTH 42" / 48" UNDER  
DRIVEWAYS & PAVEMENT

SEE SHEET 7

**REVISIONS**


NO.	DESCRIPTION	DATE



**Frontier**  
COMMUNICATIONS

WESLACO  
FDH-HUB-H1003

PROJECT NUMBER: 5314100	C.O. AREA: WESLACO
DRAWN DATE: 03/28/2023	EXCH. CODE: 70515
ENGR: CYIENT	CNTY: HIDALGO
PHONE: N/A	FILE:
SCALE: 1:100	TAX DISTRICT: T0684
DWG 8 OF 12	SEC:
TWNSHP:	RNG:

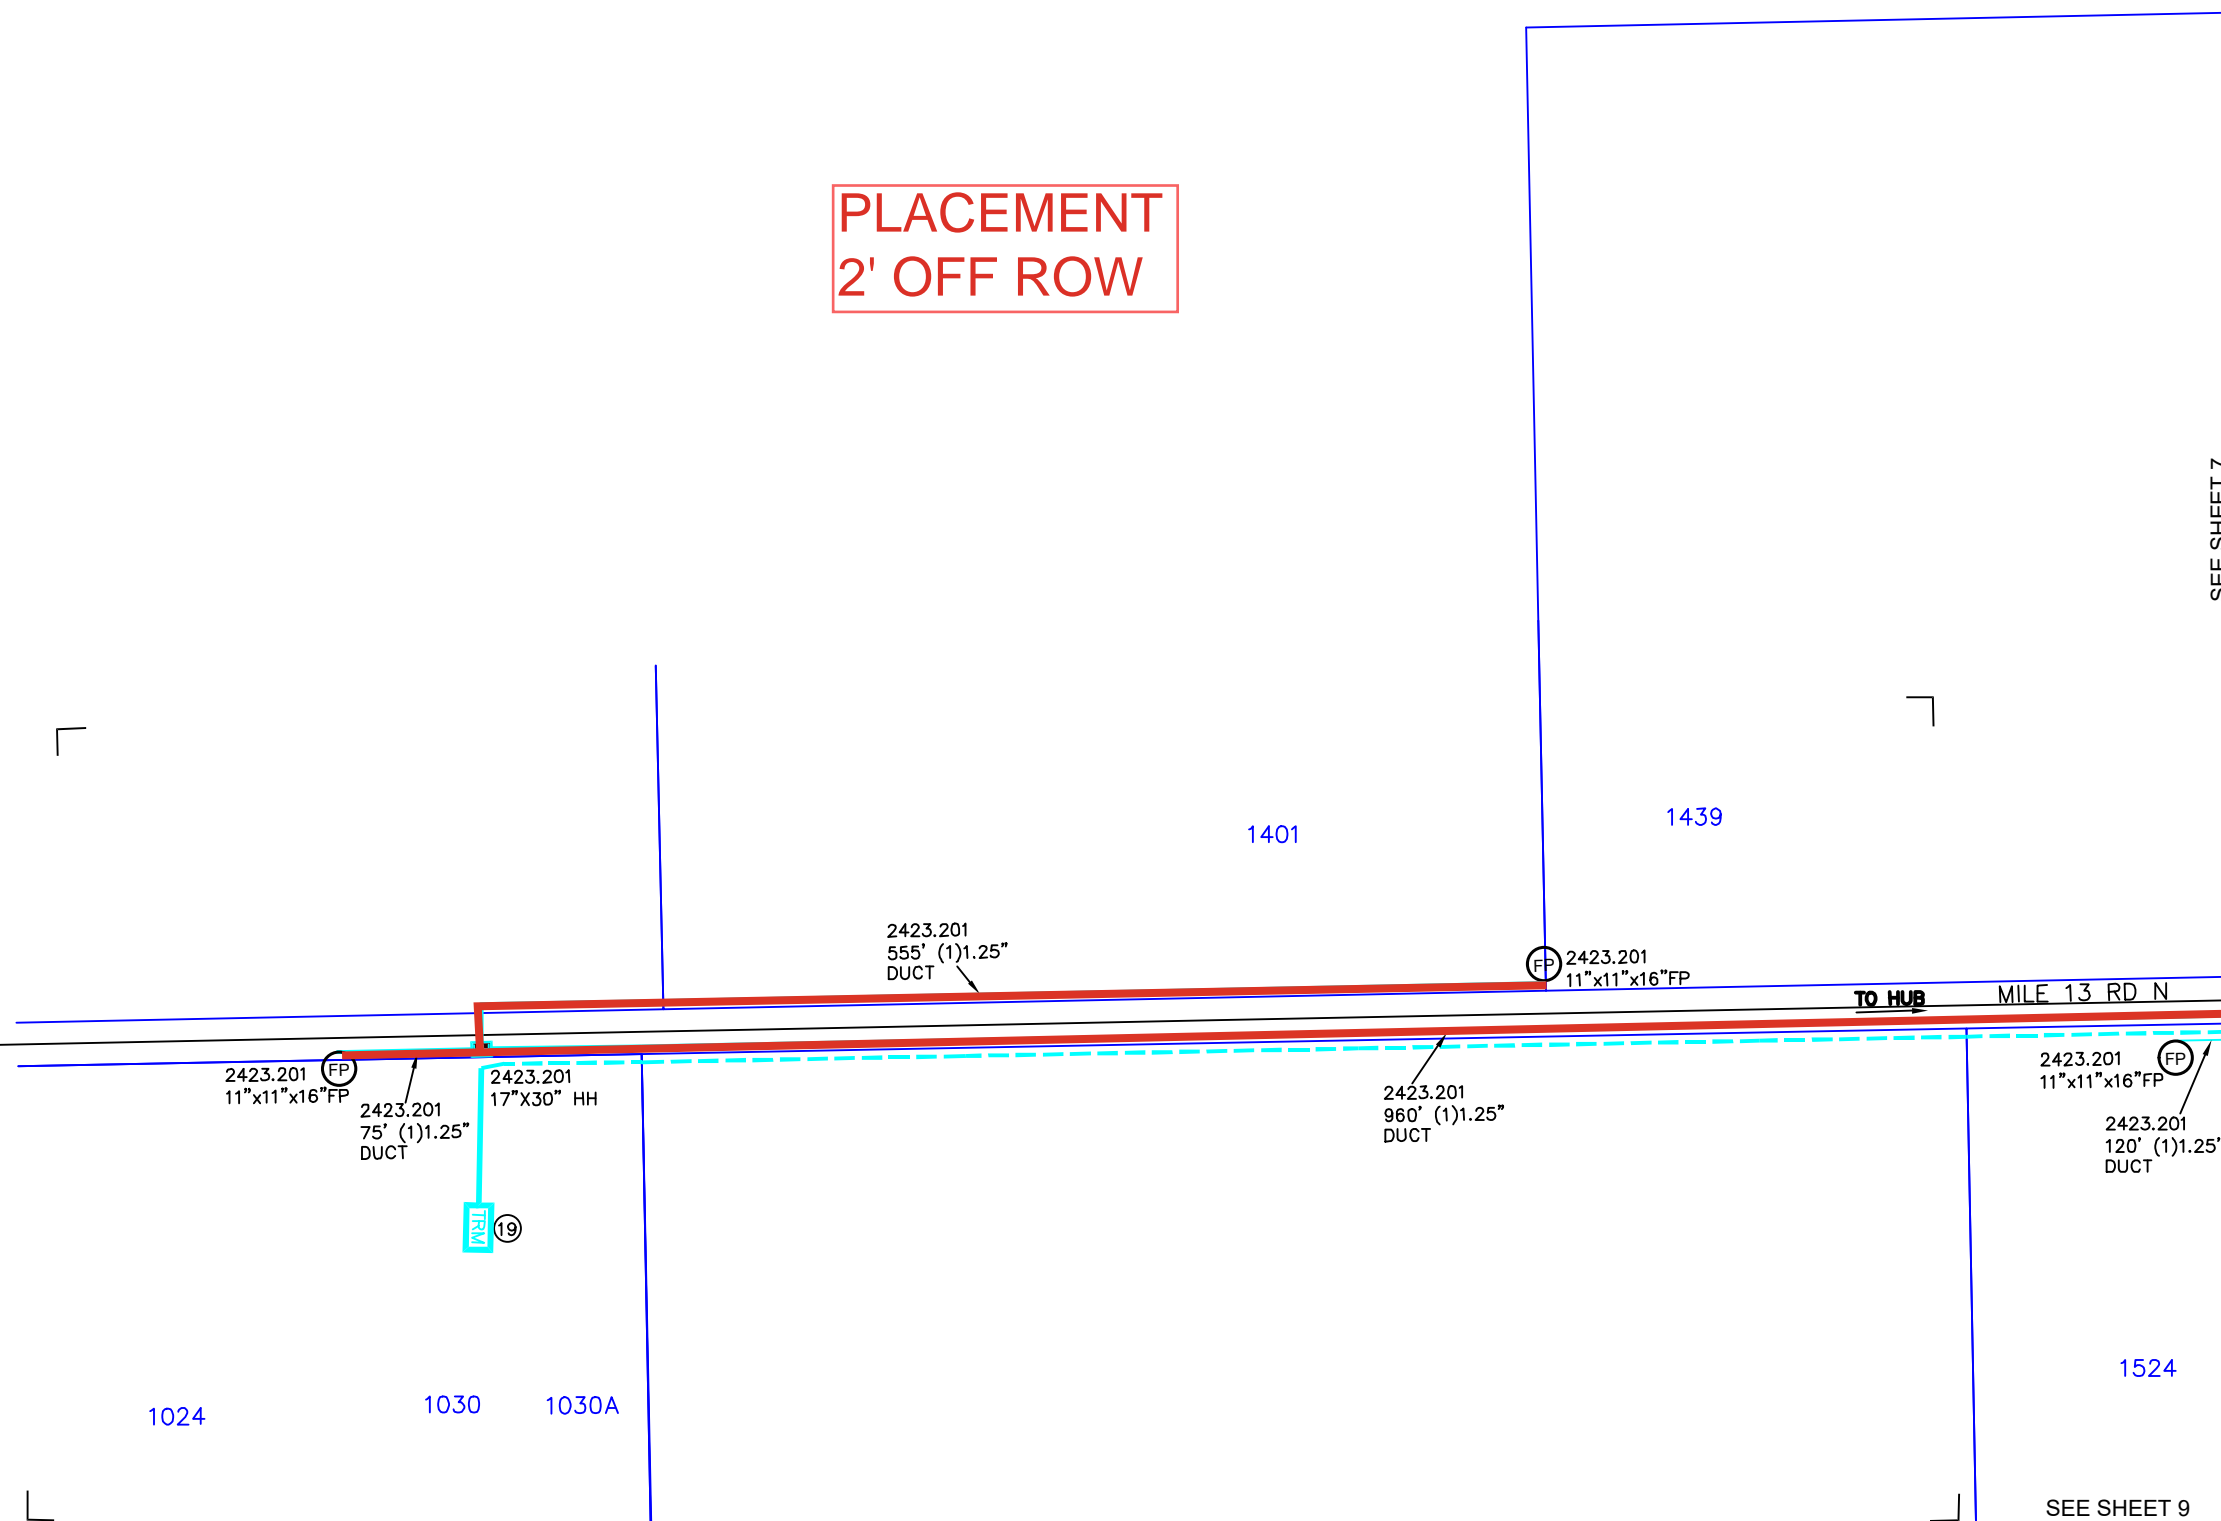

SEE SHEET 9

SEE SHEET 8

1534

8823

SEE SHEET 7

⑩ 2423.201  
FIBER TERM  
6 PORT 1500FT(1415FT)  
ARFTP FT-182917  
ARFTP H1003,97-102

NOTE:  
PLACE BURIED FIBER CABLES IN NEW DUCT.

2423.201  
795' (1)1.25"  
DUCT

TO HUB

MILE 4 RD W (N MILE 4 W)

8621

PLACEMENT  
2' OFF ROW

⑩ 2423.201  
17"x30" HH

2423.201  
150' (1)1.25"  
DUCT

8603

2423.201  
11"x11"x16"FP

8601

2423.201  
60' (1)1.25"  
DUCT

8533

2423.201  
11"x11"x16"FP

8509

**UNITS / ACCT CODES**

FP017	1
FP58A	2
FP58B	1
FP59A	1005

DIRECTIONAL BORE - 

DEPTH 42" / 48" UNDER  
DRIVEWAYS & PAVEMENT


**REVISIONS**




**Frontier**  
COMMUNICATIONS

WESLACO  
FDH-HUB-H1003

PROJECT NUMBER:	5314100	C.O. AREA:	WESLACO
		EXCH. CODE:	70515
DRAWN DATE:	03/28/2023	ENGR:	CYIENT
		PHONE:	N/A
SCALE:	1:100	TAX DISTRICT:	T0684
		RNG:	
TWNSHP:		CNTY:	HIDALGO
		FILE:	
		DWG:	9 OF 12
		SEC:	

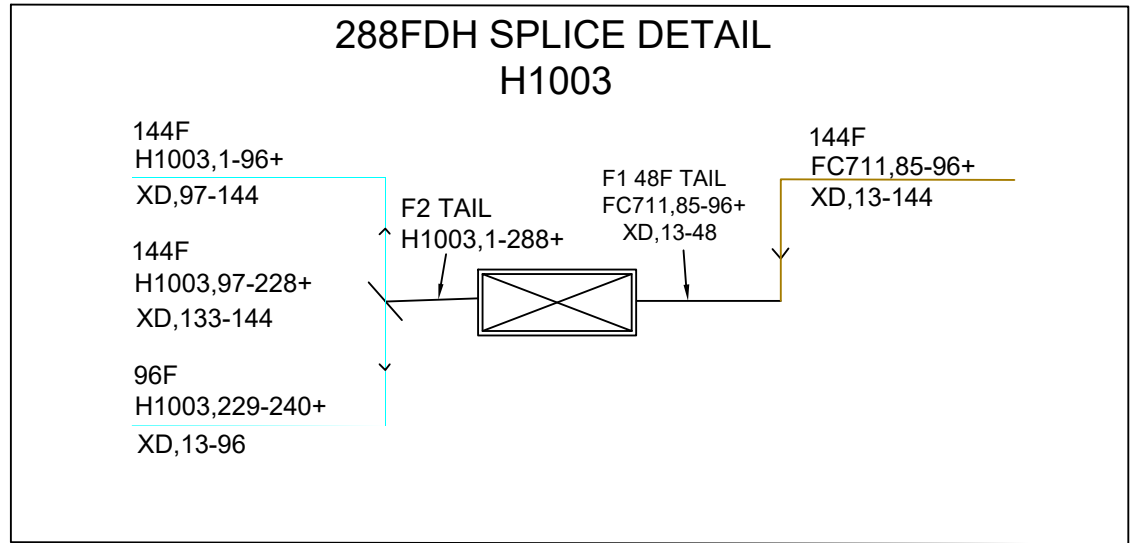

HUB ID	HUB H1003
MATERIAL CODE	F3H-1G288UE
MANUFACTURER	COMMSCOPE
TYPE	FDH CABINET 48/288TYP PAD GEN 3
IN	H1003A,1-32
IN	H1003B,1-32
IN	H1003C,1-32
IN	XD,19-48
IN	FC711,85-96+
OUT	H1003,1-288

SPLITTER ID	H1003A
MATERIAL CODE	FPS-G2LPP1AJJ
MANUFACTURER	COMMSCOPE
TYPE	1:32 SPLITTER GEN 3
IN	FC711,85-85
OUT	H1003A,1-32

SPLITTER ID	H1003B
MATERIAL CODE	FPS-G2LPP1AJJ
MANUFACTURER	COMMSCOPE
TYPE	1:32 SPLITTER GEN 3
IN	FC711,86-86
OUT	H1003B,1-32

SPLITTER ID	H1003C
MATERIAL CODE	FPS-G2LPP1AJJ
MANUFACTURER	COMMSCOPE
TYPE	1:32 SPLITTER GEN 3
IN	FC711,87-87
OUT	H1003C,1-32

70515-5314100  
1820 E MILE 13 1/2 N  
H1003 (288)  
SPLITTERS 1:32

FDH 144/288/432  
44"H X 21.5" W X 13.5"D  
FIBER HUB TYPICAL

PROPOSED FDH LOCATION  
1820 E MILE 13 1/2 N, MERCEDES, TX 78570

<u>SPLITTER</u>	IN	FC711,85-85
	OUT	H1003A,1-32
	IN	FC711,86-86
	OUT	H1003B,1-32
	IN	FC711,87-87
	OUT	H1003C,1-32
<u>HUB</u>	IN	H1003A,1-32
	IN	H1003B,1-32
	IN	H1003C,1-32
	IN	XD,13-48
	IN	FC711,85-96+
	OUT	H1003,1-288

UNITS ENGINEERED		
FDH1003	LU'S(ACTUAL)	159
	LU'S(FUTURE)	
	MU'S(ACTUAL)	
	MU'S(FUTURE)	
	BU'S(ACTUAL)	
	BU'S(FUTURE)	

FIBER INFO FOR THE LONGEST FIBER SERVED BY THIS FDH			
	FEEDER	DISTRIBUTION	TOTAL OF FEEDER & DISTRIBUTION
CABLE #	FC711	H1003	
FIBER #	85	1	
SPLICES	14	9	18
LENGTH	XX.XXXKFT	8.075KFT	76.880KFT

REVISIONS		

**WESLACO**  
**FDH-HUB-H1003**

PROJECT NUMBER: <b>5314100</b>	C.O. AREA: WESLACO
EXCH. CODE: 70515	
DRAWN DATE: 03/28/2023	ENGR: CYIENT PHONE: N/A
SCALE: 1:100	CNTY: HIDALGO FILE:
TWNSHP:	TAX DISTRICT: T0684 RNG:
	DWG 10 OF 12 SEC:

# Frontier # 5314100

