




# WR:90699858

## Easement #:N/A

Reference Pole 1  
 Latitude: 26.3330  
 Longitude: -98.3749

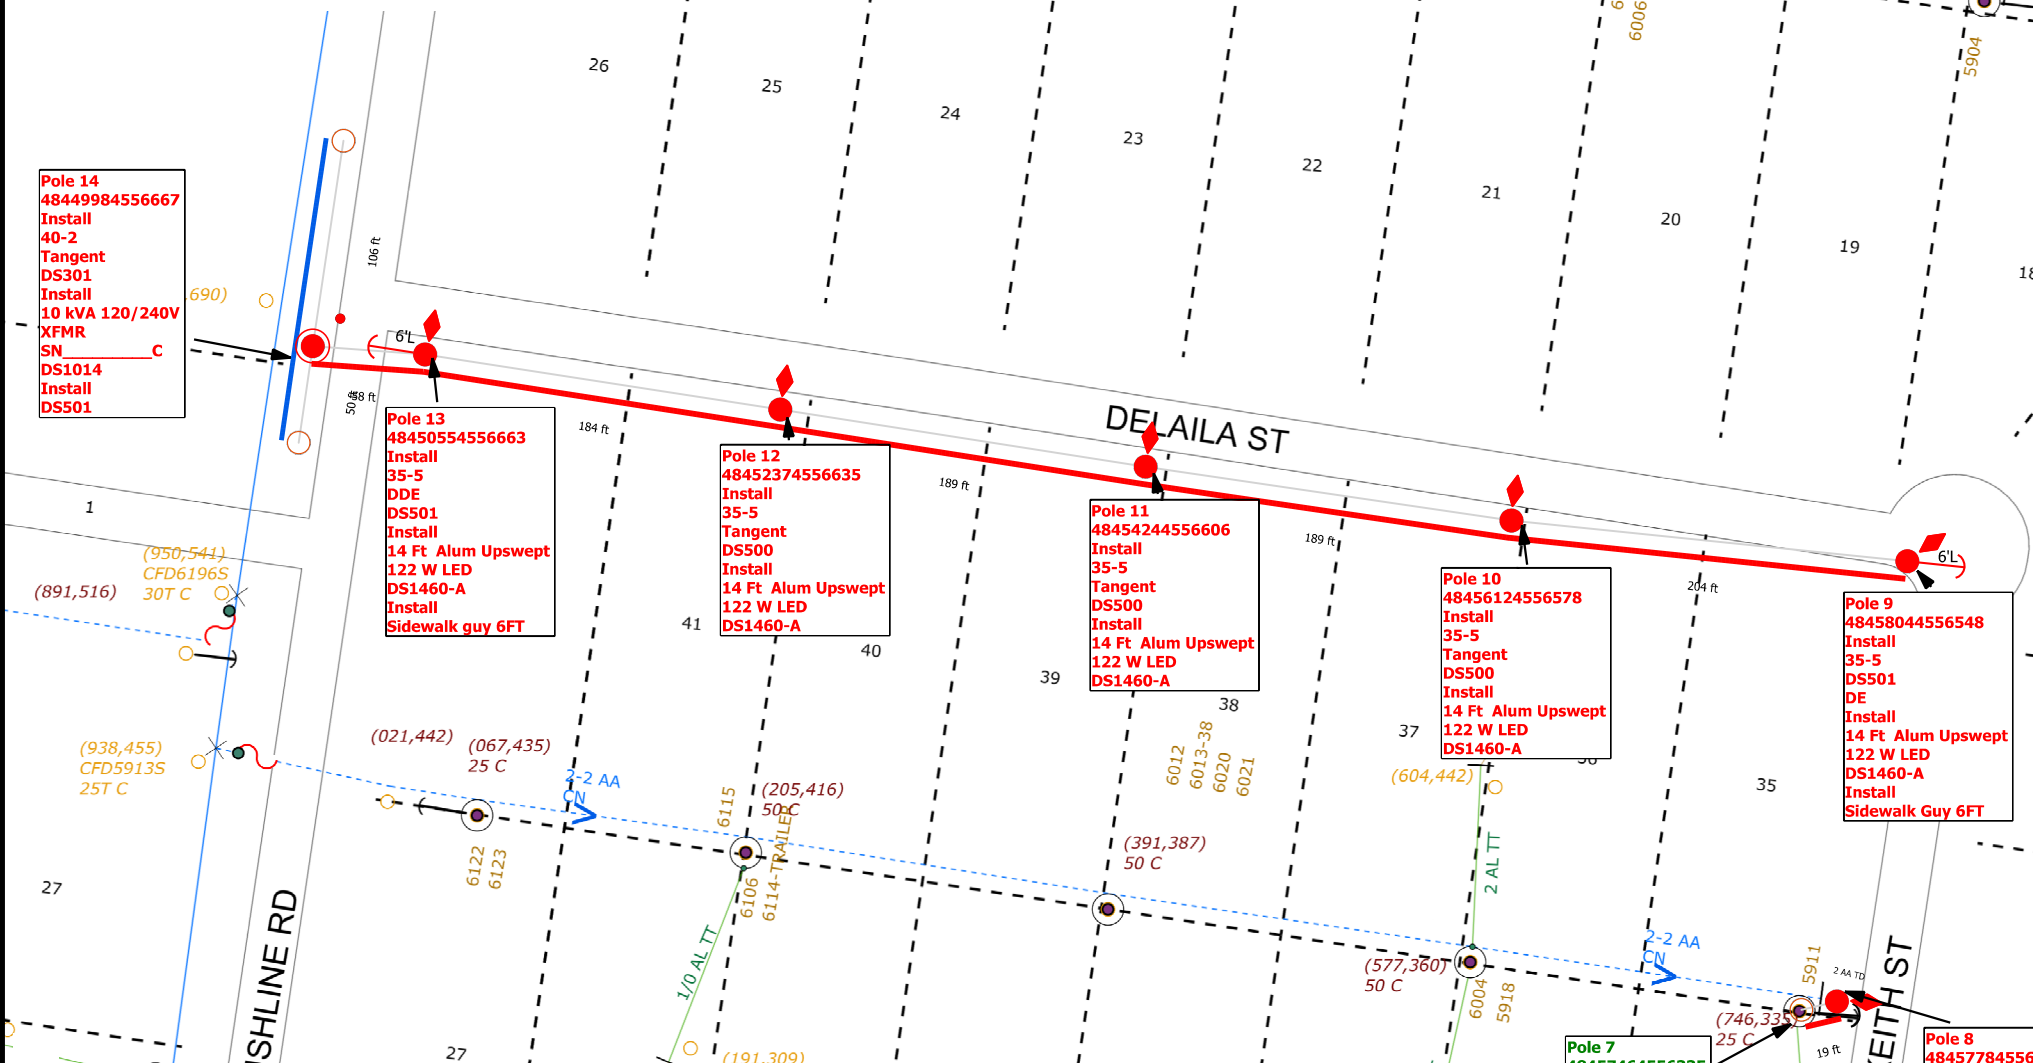

**Pole 14**  
 48449984556667  
 Install  
 40-2  
 Tangent  
 DS301  
 Install  
 10 kVA 120/240V  
 XFMR  
 SN \_\_\_\_\_ C  
 DS1014  
 Install  
 DS501

**Pole 13**  
 48450554556663  
 Install  
 35-5  
 DDE  
 DS501  
 Install  
 14 Ft Alum Upswept  
 122 W LED  
 DS1460-A  
 Install  
 Sidewalk guy 6FT

**Pole 12**  
 48452374556635  
 Install  
 35-5  
 Tangent  
 DS500  
 Install  
 14 Ft Alum Upswept  
 122 W LED  
 DS1460-A


**Pole 11**  
 4845244556606  
 Install  
 35-5  
 Tangent  
 DS500  
 Install  
 14 Ft Alum Upswept  
 122 W LED  
 DS1460-A

**Pole 10**  
 48456124556578  
 Install  
 35-5  
 Tangent  
 DS500  
 Install  
 14 Ft Alum Upswept  
 122 W LED  
 DS1460-A

**Pole 9**  
 48458044556548  
 Install  
 35-5  
 DS501  
 Install  
 DE  
 Install  
 14 Ft Alum Upswept  
 122 W LED  
 DS1460-A  
 Install  
 Sidewalk Guy 6FT

**Pole 36**  
 48450064556160  
 Existing  
 40-5  
 DS101  
 Install  
 DS500-Framing

**COLOR CODE LEGEND**  
 RED -New Facilities  
 GREEN -Existing/Transfer Facilities  
 BLUE -Facilities to Be Removed


Job Description: NEW LIGHTS FOR BRUSHLINE LTD SUBDIVISION		WR: 90699858	
Customer: Martin Martinez		WO:	
Location: 175 6121 Martina		Date Completed: 10/8/2024	
District: 175 - Mission		County: Hidalgo	
City: Mission		Man Hours: 101.75	
Circuit / Station: 94SB6000/Citrus City		Project ID: TXLEDTCC1	
N V: 12.47KV		Crew HQ: 11712	
Phases: C N		Drawn By: Arnoldo Fernandez	
Tree Trimming: To be done by Customer		Office #: 956-278-5120	
Accessible: Yes		Issued for:	
ESID: N/A		<h1>Final</h1>	
Scale: 1"=100'			
Page 2 of 4			

Rev. N/A

# WR:90699858

## Easement #:N/A

Reference Pole 1  
 Latitude: 26.3330  
 Longitude: -98.3749

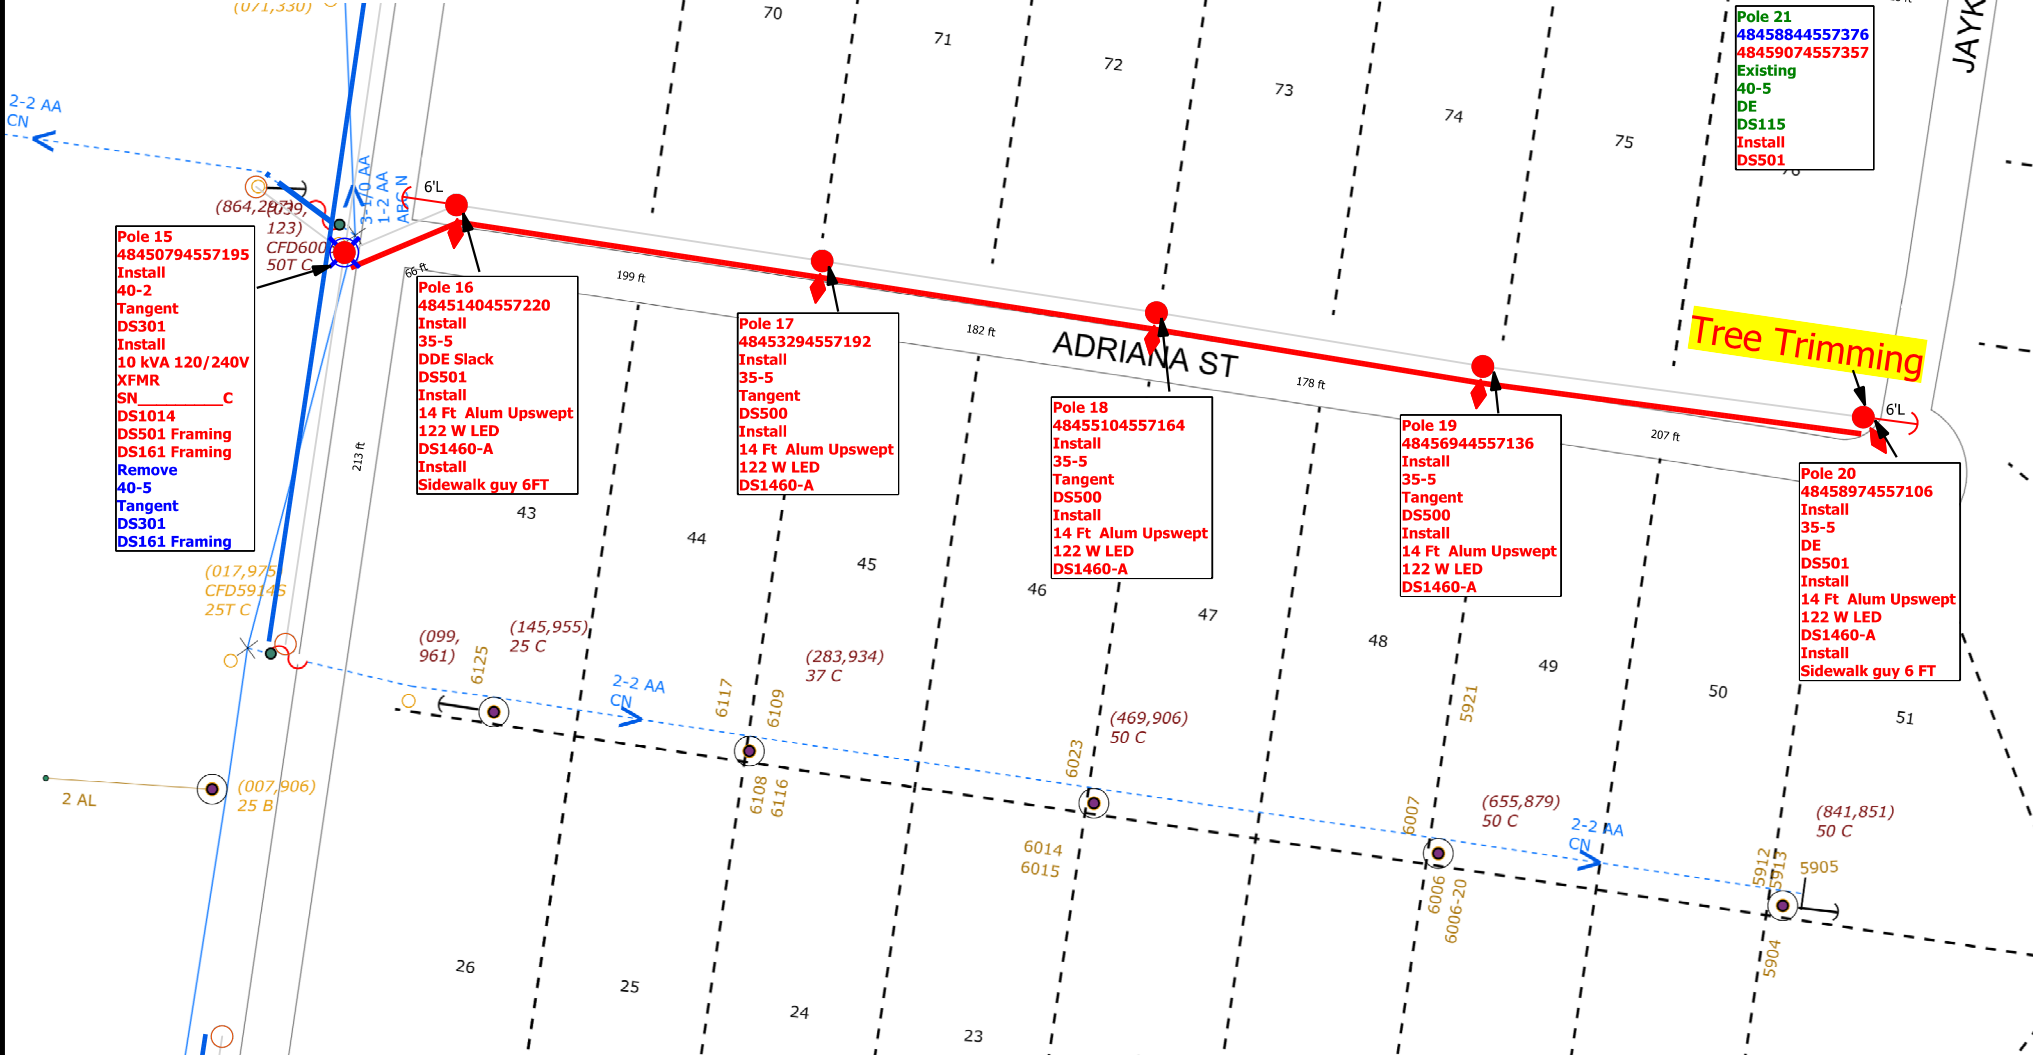

**Pole 15**  
 48450794557195  
 Install  
 40-2  
 Tangent  
 DS301  
 Install  
 10 kVA 120/240V  
 XFMR  
 SN \_\_\_\_\_ C  
 DS1014  
 DS501 Framing  
 DS161 Framing  
 Remove  
 40-5  
 Tangent  
 DS301  
 DS161 Framing

**Pole 16**  
 48451404557220  
 Install  
 35-5  
 DDE Slack  
 DS501  
 Install  
 14 Ft Alum Upswept  
 122 W LED  
 DS1460-A  
 Install  
 Sidewalk guy 6FT

**Pole 17**  
 48453294557192  
 Install  
 35-5  
 Tangent  
 DS500  
 Install  
 14 Ft Alum Upswept  
 122 W LED  
 DS1460-A

**Pole 18**  
 48455104557164  
 Install  
 35-5  
 Tangent  
 DS500  
 Install  
 14 Ft Alum Upswept  
 122 W LED  
 DS1460-A

**Pole 19**  
 48456944557136  
 Install  
 35-5  
 Tangent  
 DS500  
 Install  
 14 Ft Alum Upswept  
 122 W LED  
 DS1460-A

**Pole 20**  
 48458974557106  
 Install  
 35-5  
 DE  
 DS501  
 Install  
 14 Ft Alum Upswept  
 122 W LED  
 DS1460-A  
 Install  
 Sidewalk guy 6 FT

**COLOR CODE LEGEND**  
 RED -New Facilities  
 GREEN -Existing/Transfer Facilities  
 BLUE -Facilities to Be Removed

Job Description: NEW LIGHTS FOR BRUSHLINE LTD SUBDIVISION		WR: 90699858	
Customer: Martin Martinez		Date Completed: 10/8/2024	
Location: 175 6121 Martina		County: Hidalgo	
District: 175 - Mission		City: Mission	
Circuit / Station: 94SB6000/Citrus City		N V: 12.47KV	
Drawn By: Arnoldo Fernandez		Phases: C N	
Office #: 956-278-5120		Tree Trimming: To be done by Customer	
Issued for:		Accessible: Yes	
<h1>Final</h1>		ESID: N/A	
		Scale: 1"=100'	
		Page 3 of 4	




Rev. N/A

# WR:90699858

## Easement #:N/A

Reference Pole 1  
 Latitude: 26.3330  
 Longitude: -98.3749

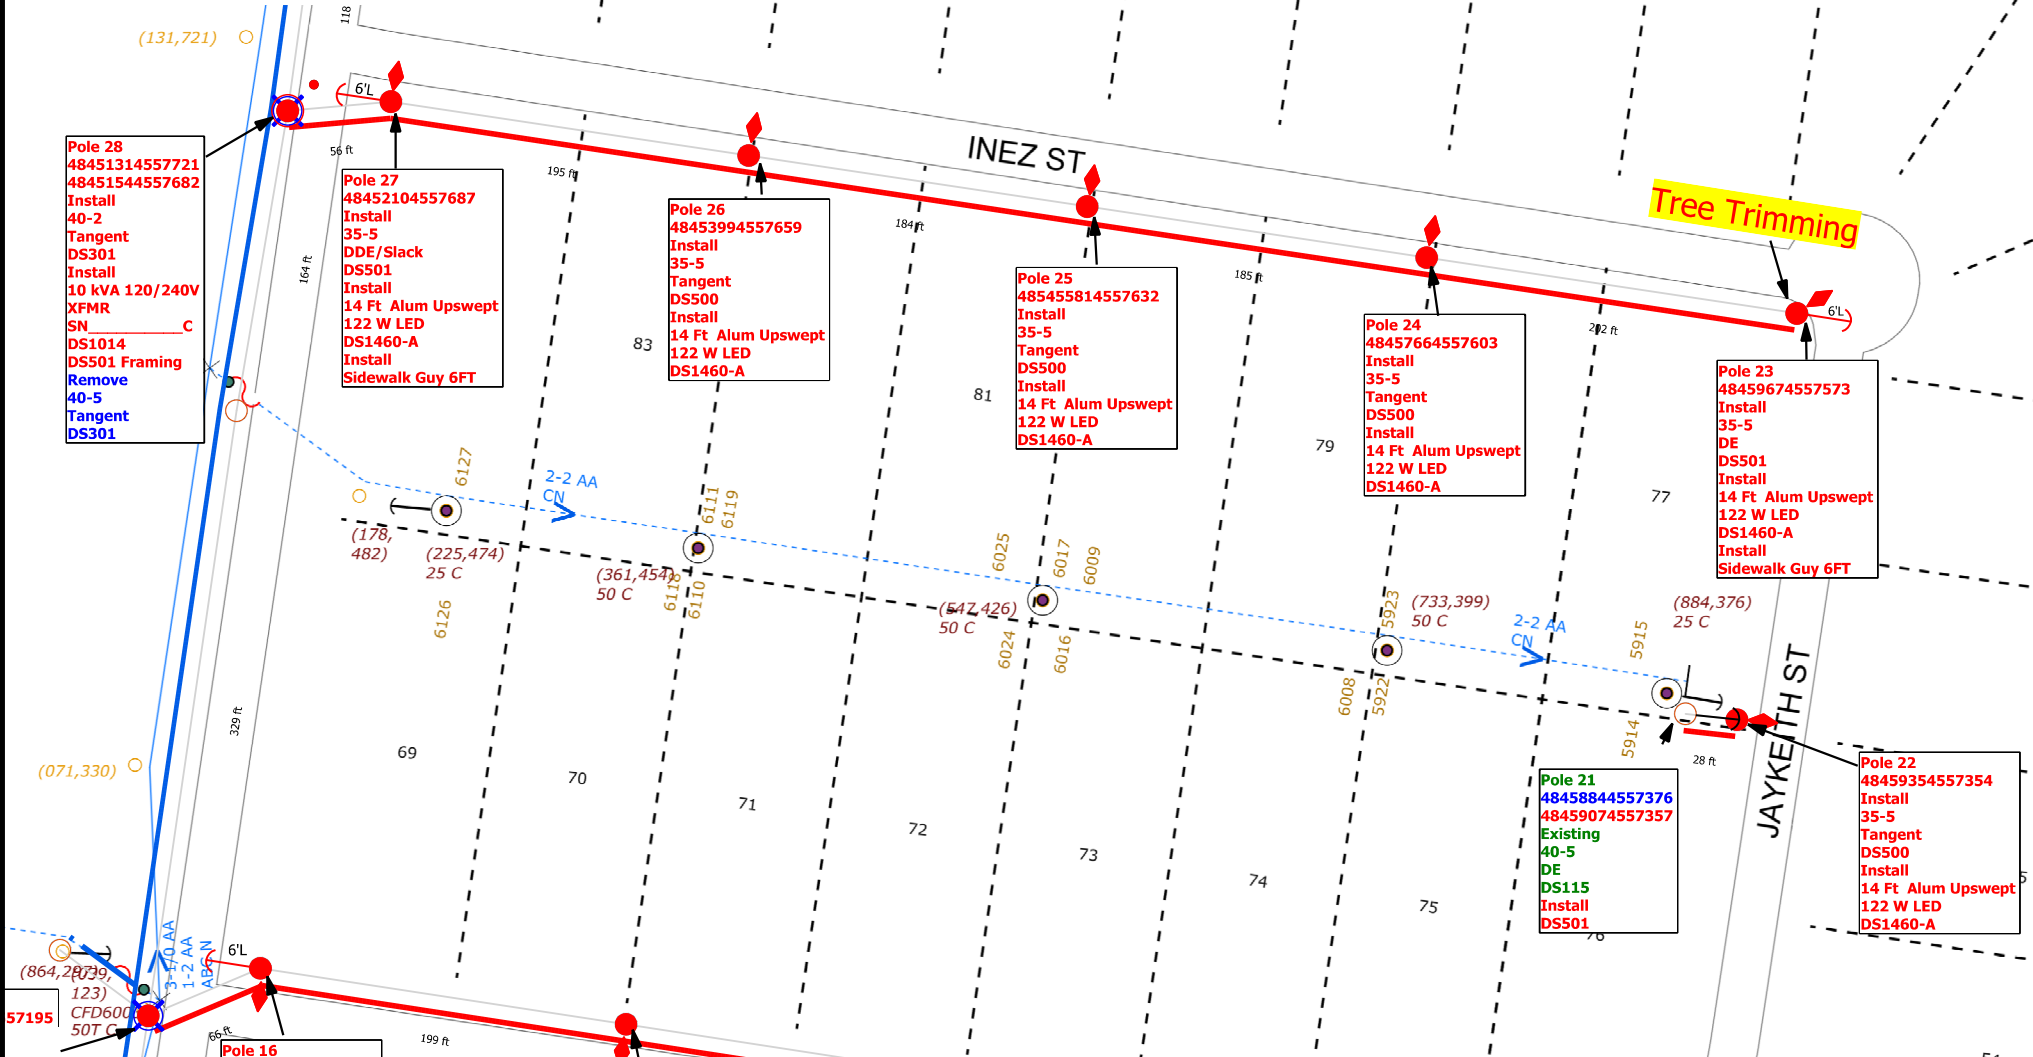

**Pole 28**  
 48451314557721  
 48451544557682  
 Install  
 40-2  
 Tangent  
 DS301  
 Install  
 10 kVA 120/240V  
 XFMR  
 SN \_\_\_\_\_ C  
 DS1014  
 DS501 Framing  
 Remove  
 40-5  
 Tangent  
 DS301

**Pole 27**  
 48452104557687  
 Install  
 35-5  
 DDE/Slack  
 DS501  
 Install  
 14 Ft Alum Upswept  
 122 W LED  
 DS1460-A  
 Install  
 Sidewalk Guy 6FT

**Pole 26**  
 48453994557659  
 Install  
 35-5  
 Tangent  
 DS500  
 Install  
 14 Ft Alum Upswept  
 122 W LED  
 DS1460-A

**Pole 25**  
 485455814557632  
 Install  
 35-5  
 Tangent  
 DS500  
 Install  
 14 Ft Alum Upswept  
 122 W LED  
 DS1460-A


**Pole 24**  
 48457664557603  
 Install  
 35-5  
 Tangent  
 DS500  
 Install  
 14 Ft Alum Upswept  
 122 W LED  
 DS1460-A

**Pole 23**  
 48459674557573  
 Install  
 35-5  
 DE  
 DS501  
 Install  
 14 Ft Alum Upswept  
 122 W LED  
 DS1460-A  
 Install  
 Sidewalk Guy 6FT

**Pole 22**  
 48459354557354  
 Install  
 35-5  
 Tangent  
 DS500  
 Install  
 14 Ft Alum Upswept  
 122 W LED  
 DS1460-A

**Pole 21**  
 48458844557376  
 48459074557357  
 Existing  
 40-5  
 DE  
 DS115  
 Install  
 DS501

**Pole 16**  
 48451404557220  
 Install  
 35-5  
 DDE Slack  
 DS501  
 Install  
 14 Ft Alum Upswept  
 122 W LED  
 DS1460-A  
 Install  
 Sidewalk guy 6FT

Job Description: NEW LIGHTS FOR BRUSHLINE LTD SUBDIVISION		WR: 90699858		
Customer: Martin Martinez		WO:		
Location: 175 6121 Martina		Date Completed: 10/8/2024	Man Hours: 101.75	
District: 175 - Mission		County: Hidalgo	Project ID: TXLEDTCC1	
City: Mission		Crew HQ: 11712		
Circuit / Station: 94SB6000/Citrus City		N V: 12.47KV		Phases: C N
Drawn By: Arnoldo Fernandez		Tree Trimming: To be done by Customer		OWR: N/A
Office #: 956-278-5120		Accessible: Yes		ESID: 10032789473077211
Issued for:		Scale: 1"=100'		Page 4 of 4

# Final

Rev. N/A