


WR:90700286

Easement #: N/A

Reference Pole
Latitude: 26.2261
Longitude: -98.4093

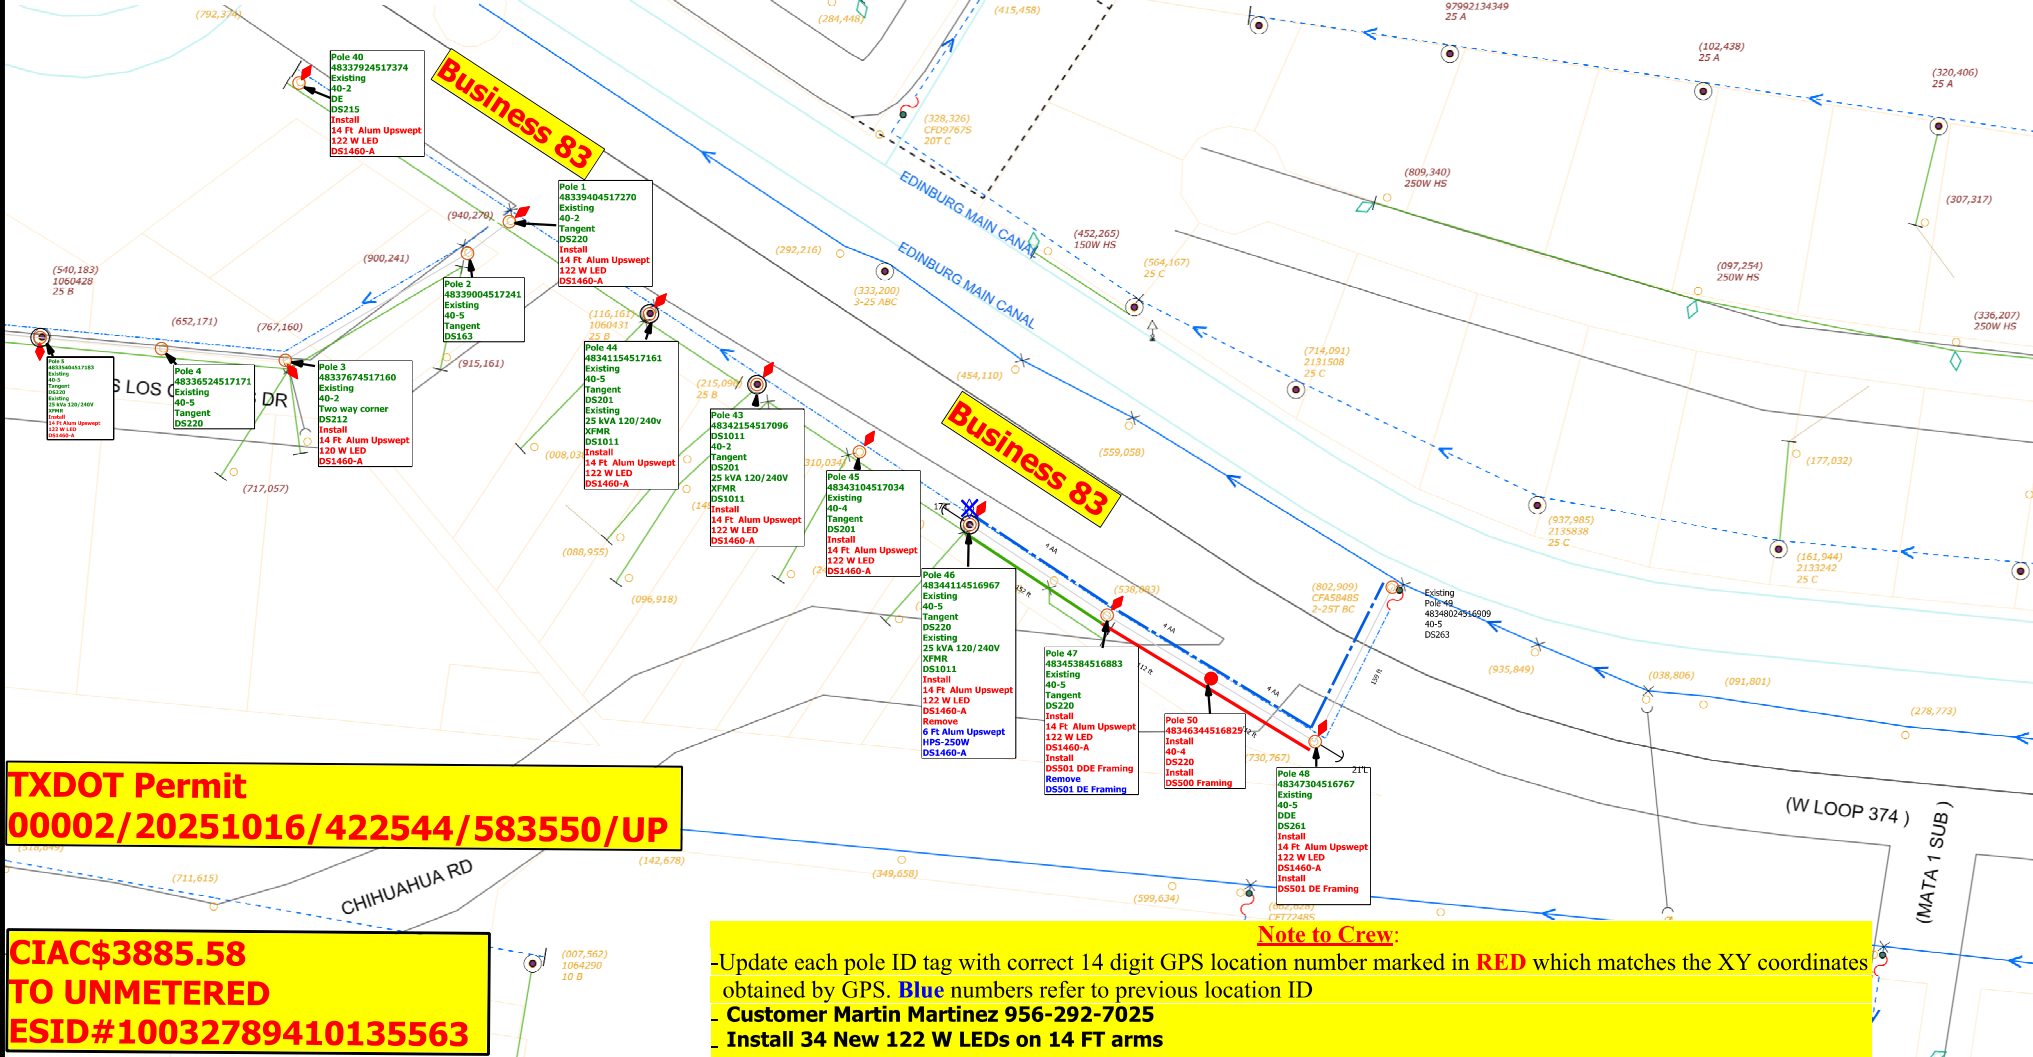

TXDOT Permit
00002/20251016/422544/583550/UP

CIAC\$3885.58
TO UNMETERED
ESID#10032789410135563

Note to Crew:
-Update each pole ID tag with correct 14 digit GPS location number marked in **RED** which matches the XY coordinates obtained by GPS. **Blue** numbers refer to previous location ID
- Customer Martin Martinez 956-292-7025
- Install 34 New 122 W LEDs on 14 FT arms



COLOR CODE LEGEND
RED -New Facilities
GREEN -Existing/Transfer Facilities
BLUE -Facilities to Be Removed

Job Description: 35 NEW LIGHT INSTALL FOR CARLOS ACRES		WR: 90700286	
Customer: Martin Martinez		WO:	
Location: 175 7401 Business 83		Date Completed: 10/16/2025	Man Hours: 74.97
District: 175 - Mission		County: Hidalgo	Project ID: TXLEDTCC1
Circuit / Station: 94SB7380/GOODWIN		City: Mission	Crew HQ: 11712
N V: 12.47KV		Phases: BC N	
Drawn By: Arnoldo Fernandez	Tree Trimming: No	OWR: N/A	
Office #: 956-278-5120	Accessible: Yes	ESID: 10032789410135563	
Issued for:		Scale: 1"=100'	
		Page 1 of 6	

Final

Rev. N/A



Pole 12
 48329964517484
 Existing
 35-4
 Tangent
 DS101
 Existing
 25 kVA 120/240V
 XFMR
 DS1011
 Install
 14 Ft Alum Upswept
 122 W LED
 DS1460-A

Pole 10
 48331024517265
 Existing
 40-2
 Slack DE
 DS163

Pole 9
 48331194517226
 Existing
 40-2
 Tangent
 DS220
 Install
 14 Ft Alum Upswept
 122 W LED
 DS1460-A

Pole 8
 48332304517215
 Existing
 40-5
 Tangent
 DS220
 Existing
 25 kVA 120/240V
 XFMR
 DS1011
 Install
 14 FT Alum Upswept
 122 W LED
 DS1460-A

Pole 7
 48333484517203
 Existing
 40-5
 Tangent
 DS220
 Install
 14 Ft Alum Upswept
 122 W LED
 DS1460-A

Pole 6
 48334544517192
 Existing
 40-5
 Tangent
 DS220

Pole 5
 48335404517183
 Existing
 40-5
 Tangent
 DS220
 Existing
 25 kVA 120/240V
 XFMR
 Install
 14 Ft Alum Upswept
 122 W LED
 DS1460-A

Pole 4
 48336524517171
 Existing
 40-5
 Tangent
 DS220

Pole 3
 48337674517160
 Existing
 40-2
 Two way corner
 DS212
 Install
 14 Ft Alum Upswept
 120 W LED
 DS1460-A

Pole 40
 48337924517374
 Existing
 40-2
 DE
 DS215
 Install
 14 Ft Alum Upswept
 122 W LED
 DS1460-A

Pole 2
 48339004517160
 Existing
 40-5
 Tangent
 DS163


BUSH



COLOR CODE LEGEND
 RED -New Facilities
 GREEN -Exisitng/Transfer Facilities
 BLUE -Facilities to Be Removed

AEP TEXAS
 An AEP Company

Page 2 of 6

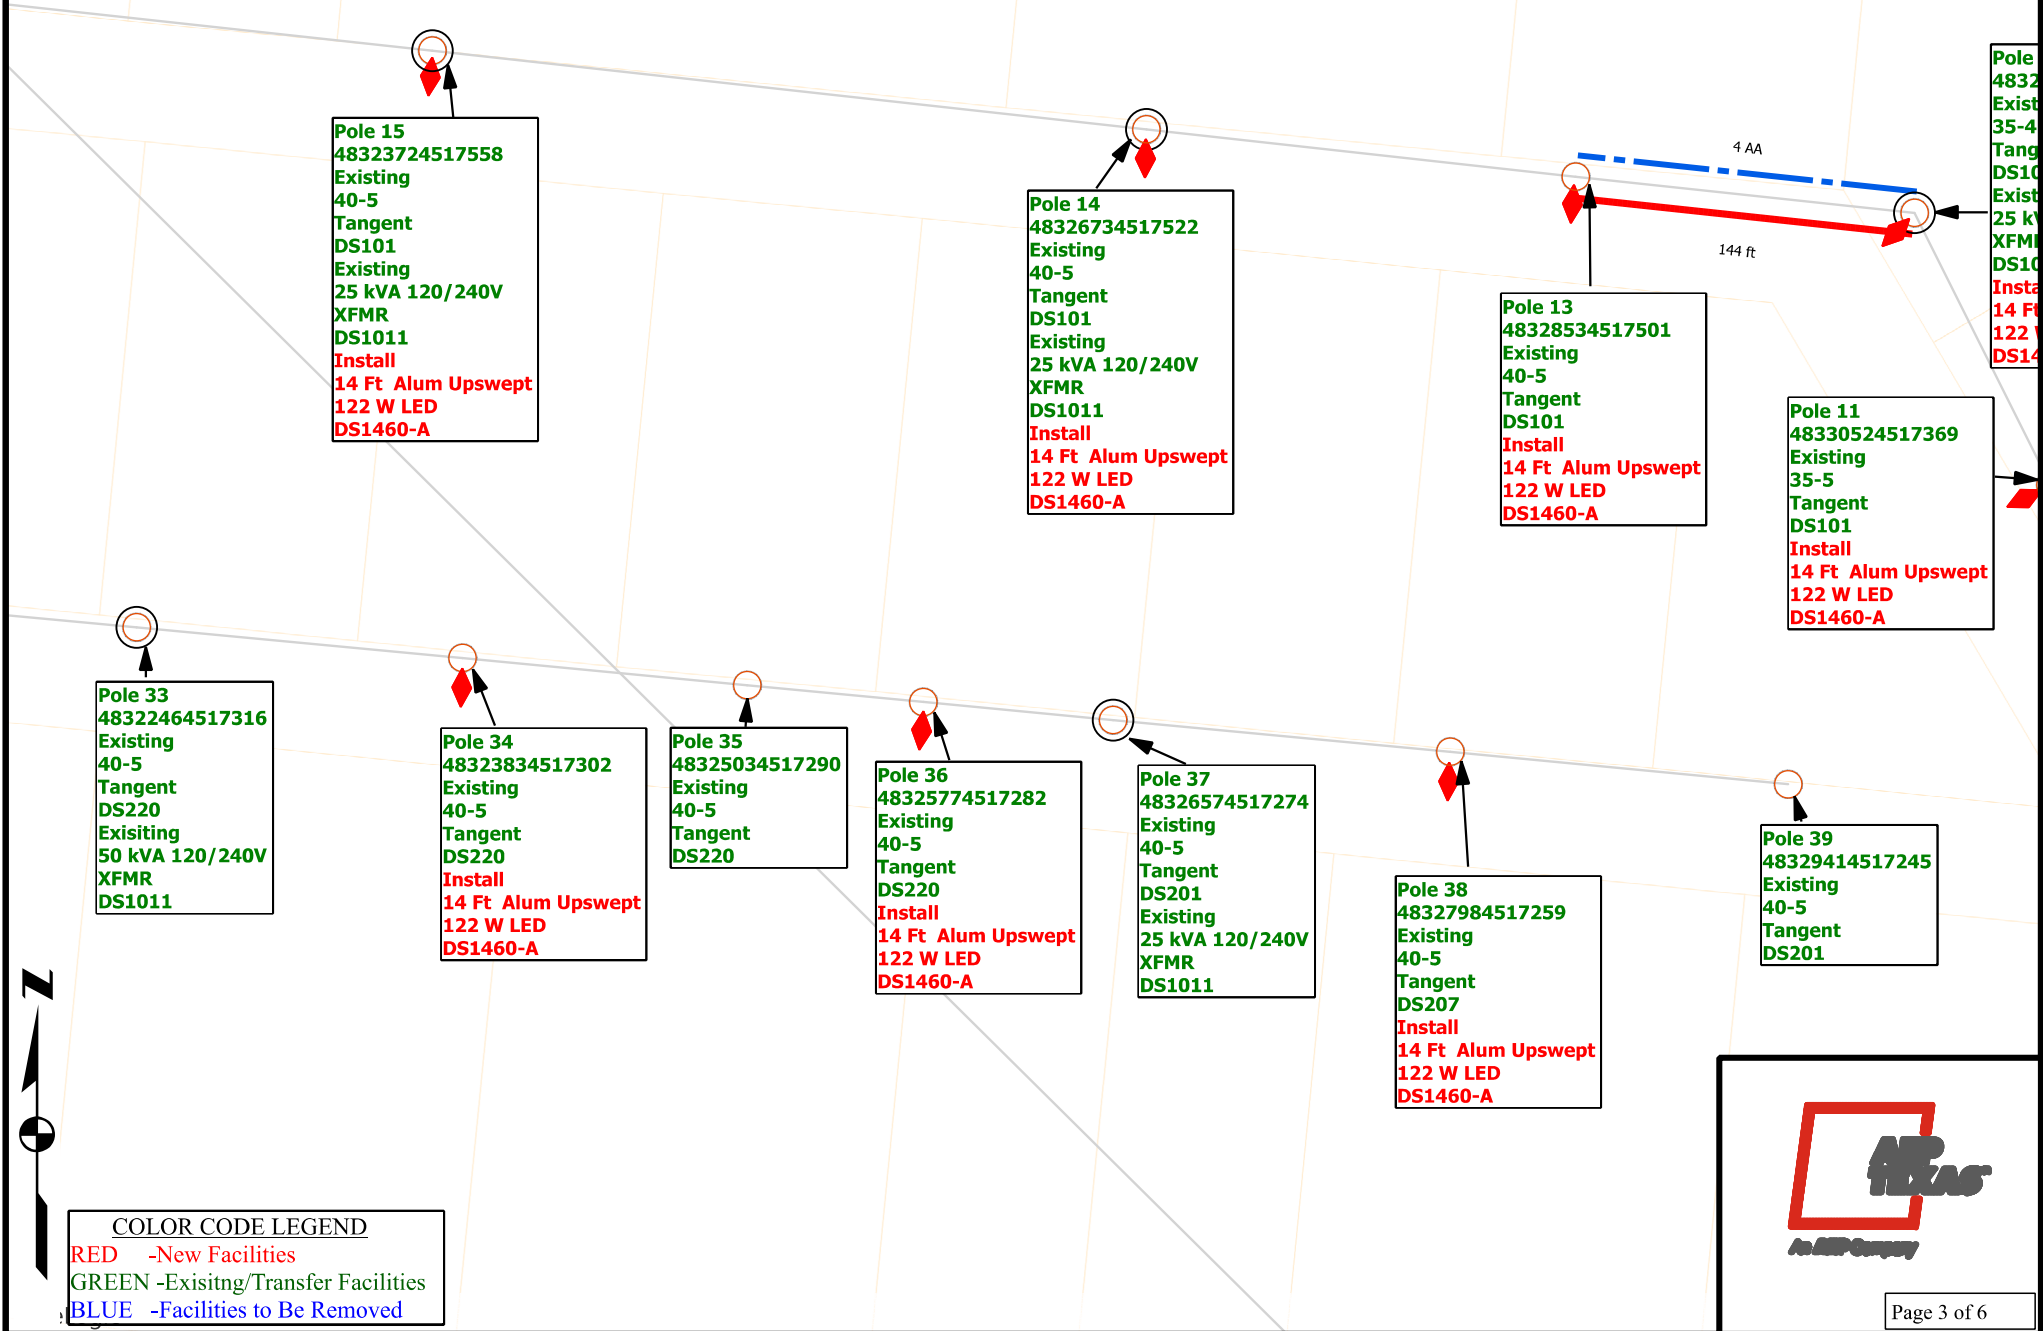

COLOR CODE LEGEND
 RED -New Facilities
 GREEN -Exisitng/Transfer Facilities
 BLUE -Facilities to Be Removed

AMP
 An AMP Company

Page 3 of 6

Pole 18
 48318304517862
 Existing
 40-2
 DE
 DS115
 Existing
 25 kVA-120/240 V
 Install
 14 Ft Alum Upswept
 122 W LED
 DS1460-A
 DS501 Slack Framing

Pole 41
 48319044517794
 Install
 35-5
 Slack DE
 DS501
 Install
 14 Ft Alum Upswept
 122 W LED
 DS501
 DS1460-A

Pole 17
 48318514517617
 Existing
 40-4
 DE
 DS115
 Existing
 25 kVA 12/240V
 XFMR
 DS1012
 Install
 14 Ft Alum Upswept
 122 WLED
 DS1460-A

Pole 16
 48320504517596
 Existing
 40-2
 Tangent
 DS101
 Existing
 50 kVA 120/240V
 XFMR
 DS1011
 Install
 14 Ft Alum Upswept
 122 W LED
 DS1460-A

Pole 15
 48323724517558
 Existing
 40-5
 Tangent
 DS101
 Existing
 25 kVA 120/240V
 XFMR
 DS1011
 Install
 14 Ft Alum Upswept
 122 W LED
 DS1460-A

Pole 28
 48315444517388
 Existing
 Tangent
 40-5
 DS101
 Install
 14 Ft Alum Upswept
 122 W LED
 DS1460-A

Pole 29
 48316994517373
 Existing
 40-5
 Tangent
 DS101
 Existing
 25 kVA 120/240V
 XFMR
 DS1011

Pole 30
 48318284517359
 Existing
 40-5
 Tangent
 DS101
 Install
 14 Ft Alum Upswept
 122 W LED
 DS1460-A

Pole 31
 48319874517343
 Existing
 45-2
 DS216-D

Pole 32
 48321154517330
 Existing
 40-5
 Tangent
 DS200
 Install
 14 Ft Alum Upswept
 122 W LED
 DS1460-A

Pole 33
 48322464517330
 Existing
 40-5
 Tangent
 DS220
 Existing
 50 kVA 120/240V
 XFMR
 DS1011

COLOR CODE LEGEND

- RED -New Facilities
- GREEN -Exisitng/Transfer Facilities
- BLUE -Facilities to Be Removed



Pole 42
 48313934518149
 Install
 35-5
 Slacked
 DS500
 Install
 122 W LED
 14 Ft Alum Upswept
 DS1460-A

Pole 21
 48314064518135
 Existing
 40-5
 DE
 DS163
 Existing
 25 kVa 120/240v
 XFMR
 DS1012
 Install
 DS501 Slack Framing

Pole 20
 48314224518160
 Existing
 40-2
 DS163

Pole 19
 48315974518031
 Existing
 40-2
 Tangent
 DS101
 Existing
 10 kVa 120/240 V
 XFMR
 DS1011
 Install
 14 Ft Alum Upswept
 122 W LED
 DS1460-A

Pole 22
 48313934518005
 Existing
 40-5
 DE
 DS101
 Existing
 25 kVa 120/240v
 XFMR
 DS1011
 Install
 14 Ft Alum Upswept
 122 W LED
 DS1460-A

Pole 23
 48313664517785
 Existing
 40-5
 Tangent
 DS101
 Existing
 25 kVa 120/240v
 XFMR
 DS1011

Pole 18
 48318304517862
 Existing
 40-2
 DE
 DS115
 Existing
 25 kVa-120/240 V
 Install
 14 Ft Alum Upswept
 122 W LED
 DS1460-A
 DS501 Slack Framing

Pole 41
 48319044517794
 Install
 35-5
 Slack DE
 DS501
 Install
 14 Ft Alum Upswept
 122 W LED
 DS501
 DS1460-A

Pole 24
 48313474517622
 Existing
 40-5
 Tangent
 DS101
 Existing
 25 kVa 120/240v
 XFMR
 DS1011
 Install

Pole 17
 48318514517617
 Existing
 40-4
 DE



COLOR CODE LEGEND
 RED -New Facilities
 GREEN -Exisitng/Transfer Facilities
 BLUE -Facilities to Be Removed

WR: 90700286

25 kVa 120/240v
XFMR
DS1011
Install
14 Ft Alum Upswept
122 W LED
DS1460-A

Pole 23
48313664517785
Existing
40-5
Tangent
DS101
Existing
25 kVa 120/240v
XFMR
DS1011

Pole 24
48313474517622
Existing
40-5
Tangent
DS101
Existing
25 kVa 120/240v
XFMR
DS1011
Install
14 Ft Alum Upswept
122 W LED
DS1460-A

Pole 25
48313324517490
Existing
40-5
DE
DS163
Existing
25 kVa 120/240 V
XFMR
DS1012
Install
14 Ft Alum Upswept
122 W LED
DS1460-A

Pole 26
48313234517411
Existing
40-5
DS112
Existing
25 kVa 120/240V
XFMR
DS1011
Install
14 Ft Alum Upswept
122 W LED
DS1460-A

Pole 27
48313464517409
Existing
40-5
DE
DS163

Pole 28
48315444517388
Existing
Tangent
40-5
DS101
Install
14 Ft Alum Upswept
122 W LED
DS1460-A

Pole 29
48316994517373
Existing
40-5
Tangent
DS101
Existing
25 kVa 120/240V
XFMR
DS1011

Pole 30
48318284517359
Existing
40-5
Tangent
DS101
Install
14 Ft Alum Upswept
122 W LED
DS1460-A

Pole 31
4831987451
Existing
45-2
DS216-D

Pole 18
48318304517862
Existing
40-2
DE
DS115
Existing
25 kVa-120/240 V
Install
14 Ft Alum Upswept
122 W LED
DS1460-A
DS501 Slack Framing

Pole 41
48319044517794
Install
35-5
Slack DE
DS501
Install
14 Ft Alum Upswept
122 W LED
DS501
DS1460-A

Pole 17
48318514517617
Existing
40-4
DE
DS115
Existing
25 kVa 12/240V
XFMR
DS1012
Install
14 Ft Alum Upswept
122 WLED
DS1460-A

Pole 16
48320504517596
Existing
40-2
Tangent
DS101
Existing
50 kVa 120/240V
XFMR
DS1011
Install
14 Ft Alum Upswept
122 W LED
DS1460-A



COLOR CODE LEGEND

- RED -New Facilities
- GREEN -Exisitng/Transfer Facilities
- BLUE -Facilities to Be Removed

