



WR: 90713599

Reference Pole 1  
Latitude: 26.2888  
Longitude: -98.3765

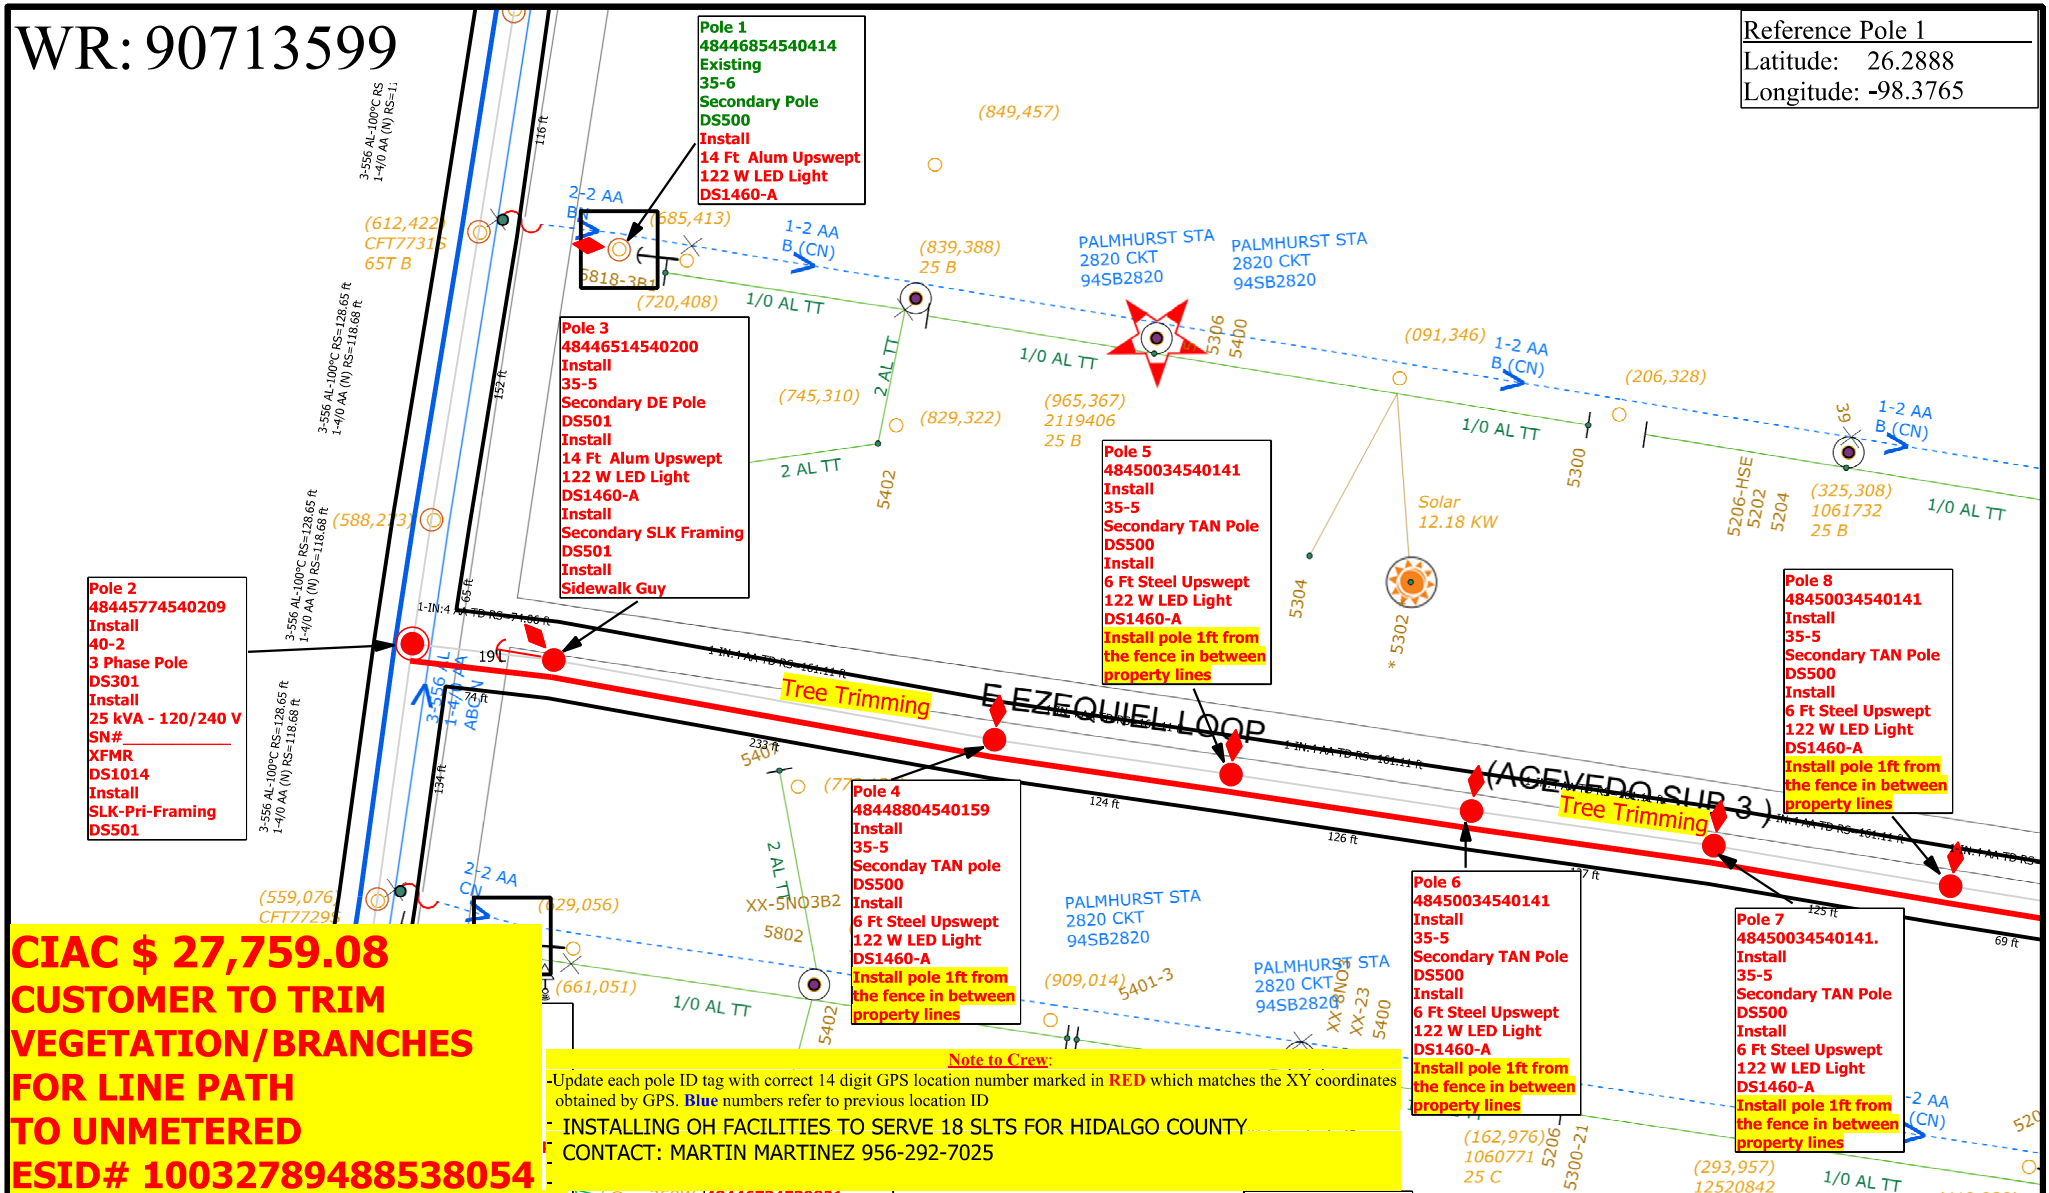

**CIAC \$ 27,759.08**  
**CUSTOMER TO TRIM**  
**VEGETATION/BRANCHES**  
**FOR LINE PATH**  
**TO UNMETERED**  
**ESID# 10032789488538054**

**Note to Crew:**  
 -Update each pole ID tag with correct 14 digit GPS location number marked in **RED** which matches the XY coordinates obtained by GPS. **Blue** numbers refer to previous location ID  
 -INSTALLING OH FACILITIES TO SERVE 18 SLTS FOR HIDALGO COUNTY  
 CONTACT: MARTIN MARTINEZ 956-292-7025

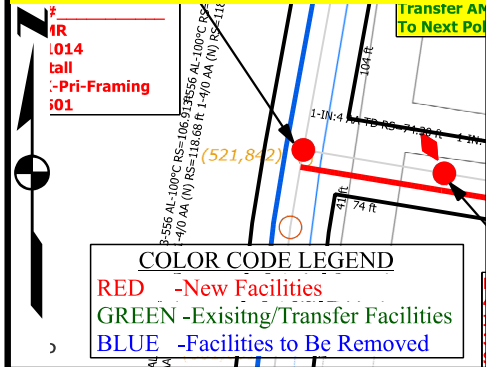

**COLOR CODE LEGEND**  
**RED** -New Facilities  
**GREEN** -Existing/Transfer Facilities  
**BLUE** -Facilities to Be Removed

Job Description: 18 NEW SLT's - 122W LED MOUNTED ON 14 FT POLES		WR: 90713599	
Customer: MARTIN MARTINEZ		WO: DCP0376179	
Location: 175 5403 EZEQUIEL LOOP		Man Hours: 92.29	
District: 175 - Mission		County: HIDALGO	
City: MISSION		Project ID: EDN100039	
Circuit / Station: 945B2820/PALMHURST		Crew HQ: 11712	
N V: 12.47KV		Phases: ABC N	
Drawn By: MICHAEL MORIN		OWR: N/A	
Tree Trimming: YES		ESID: 10032789488538054	
Office #: 956-278-6994		Scale: 1"=100'	
Accessible: YES		Page 1 of 3	
Issued for:		Rev: N/A	

**Final**



DS501

**Pole 14**  
 48445214539846  
 Install  
 40-2  
 3 Phase Pole  
 DS301  
 Install  
 25 kVA - 120/240 V  
 SN# \_\_\_\_\_  
 XFMR  
 DS1014  
 Install  
 SLK-Pri-Framing  
 DS501

**Pole 12**  
 48446294540057  
 Existing  
 35-6  
 Secondary Pole  
 DS500  
 Install  
 14 Ft Alum Upswept  
 122 W LED Light  
 DS1460-A  
 Transfer AMI Antenna  
 To Next Pole

**Pole 16**  
 48446734539821  
 Install  
 35-5  
 Secondary DE Pole  
 DS501  
 Install  
 Secondary SLK Framing  
 DS501  
 Install pole 1ft from  
 the fence in between  
 property lines

**Pole 4**  
 48448804540159  
 Install  
 35-5  
 Secondary TAN pole  
 DS500  
 Install  
 6 Ft Steel Upswept  
 122 W LED Light  
 DS1460-A  
 Install pole 1ft from  
 the fence in between  
 property lines

**Pole 6**  
 48450034540141  
 Install  
 35-5  
 Secondary TAN Pole  
 DS500  
 Install  
 6 Ft Steel Upswept  
 122 W LED Light  
 DS1460-A  
 Install pole 1ft from  
 the fence in between  
 property lines

**Pole 19**  
 48450714539760  
 Install  
 35-5  
 DS500  
 Install  
 6 Ft Steel Upswept  
 122 W LED Light  
 DS1460-A  
 Install pole 1ft from  
 the fence in between  
 property lines

**Pole 15**  
 48445944539834  
 Install  
 35-5  
 Secondary SLK Pole  
 DS501  
 Install  
 14 Ft Alum Upswept  
 122 W LED Light  
 DS1460-A  
 Install  
 Secondary SLK Framing  
 DS501

**Pole 17**  
 48448234539796  
 Install  
 35-5  
 Secondary TAN Pole  
 DS500  
 Install  
 6 Ft Steel Upswept  
 122 W LED Light  
 DS1460-A  
 Install pole 1ft from  
 the fence in between  
 property lines

**Pole 18**  
 48449484539779  
 Install  
 35-5  
 Secondary TAN Pole  
 DS500  
 Install  
 6 Ft Steel Upswept  
 122 W LED Light  
 DS1460-A  
 Install pole 1ft from  
 the fence in between  
 property lines


**Pole 20**  
 48451974539740  
 Install  
 35-5  
 Secondary TAN Pole  
 DS500  
 Install  
 6 Ft Steel Upswept  
 122 W LED Light  
 DS1460-A

**Pole 13**  
 48445714539684  
 Existing  
 35-6  
 Secondary Pole  
 DS 500  
 Install  
 14 Ft Alum Upswept  
 122 W LED Light  
 DS1460-A

**COLOR CODE LEGEND**  
 RED -New Facilities  
 GREEN -Existing/Transfer Facilities  
 BLUE -Facilities to Be Removed



WR: 90713599

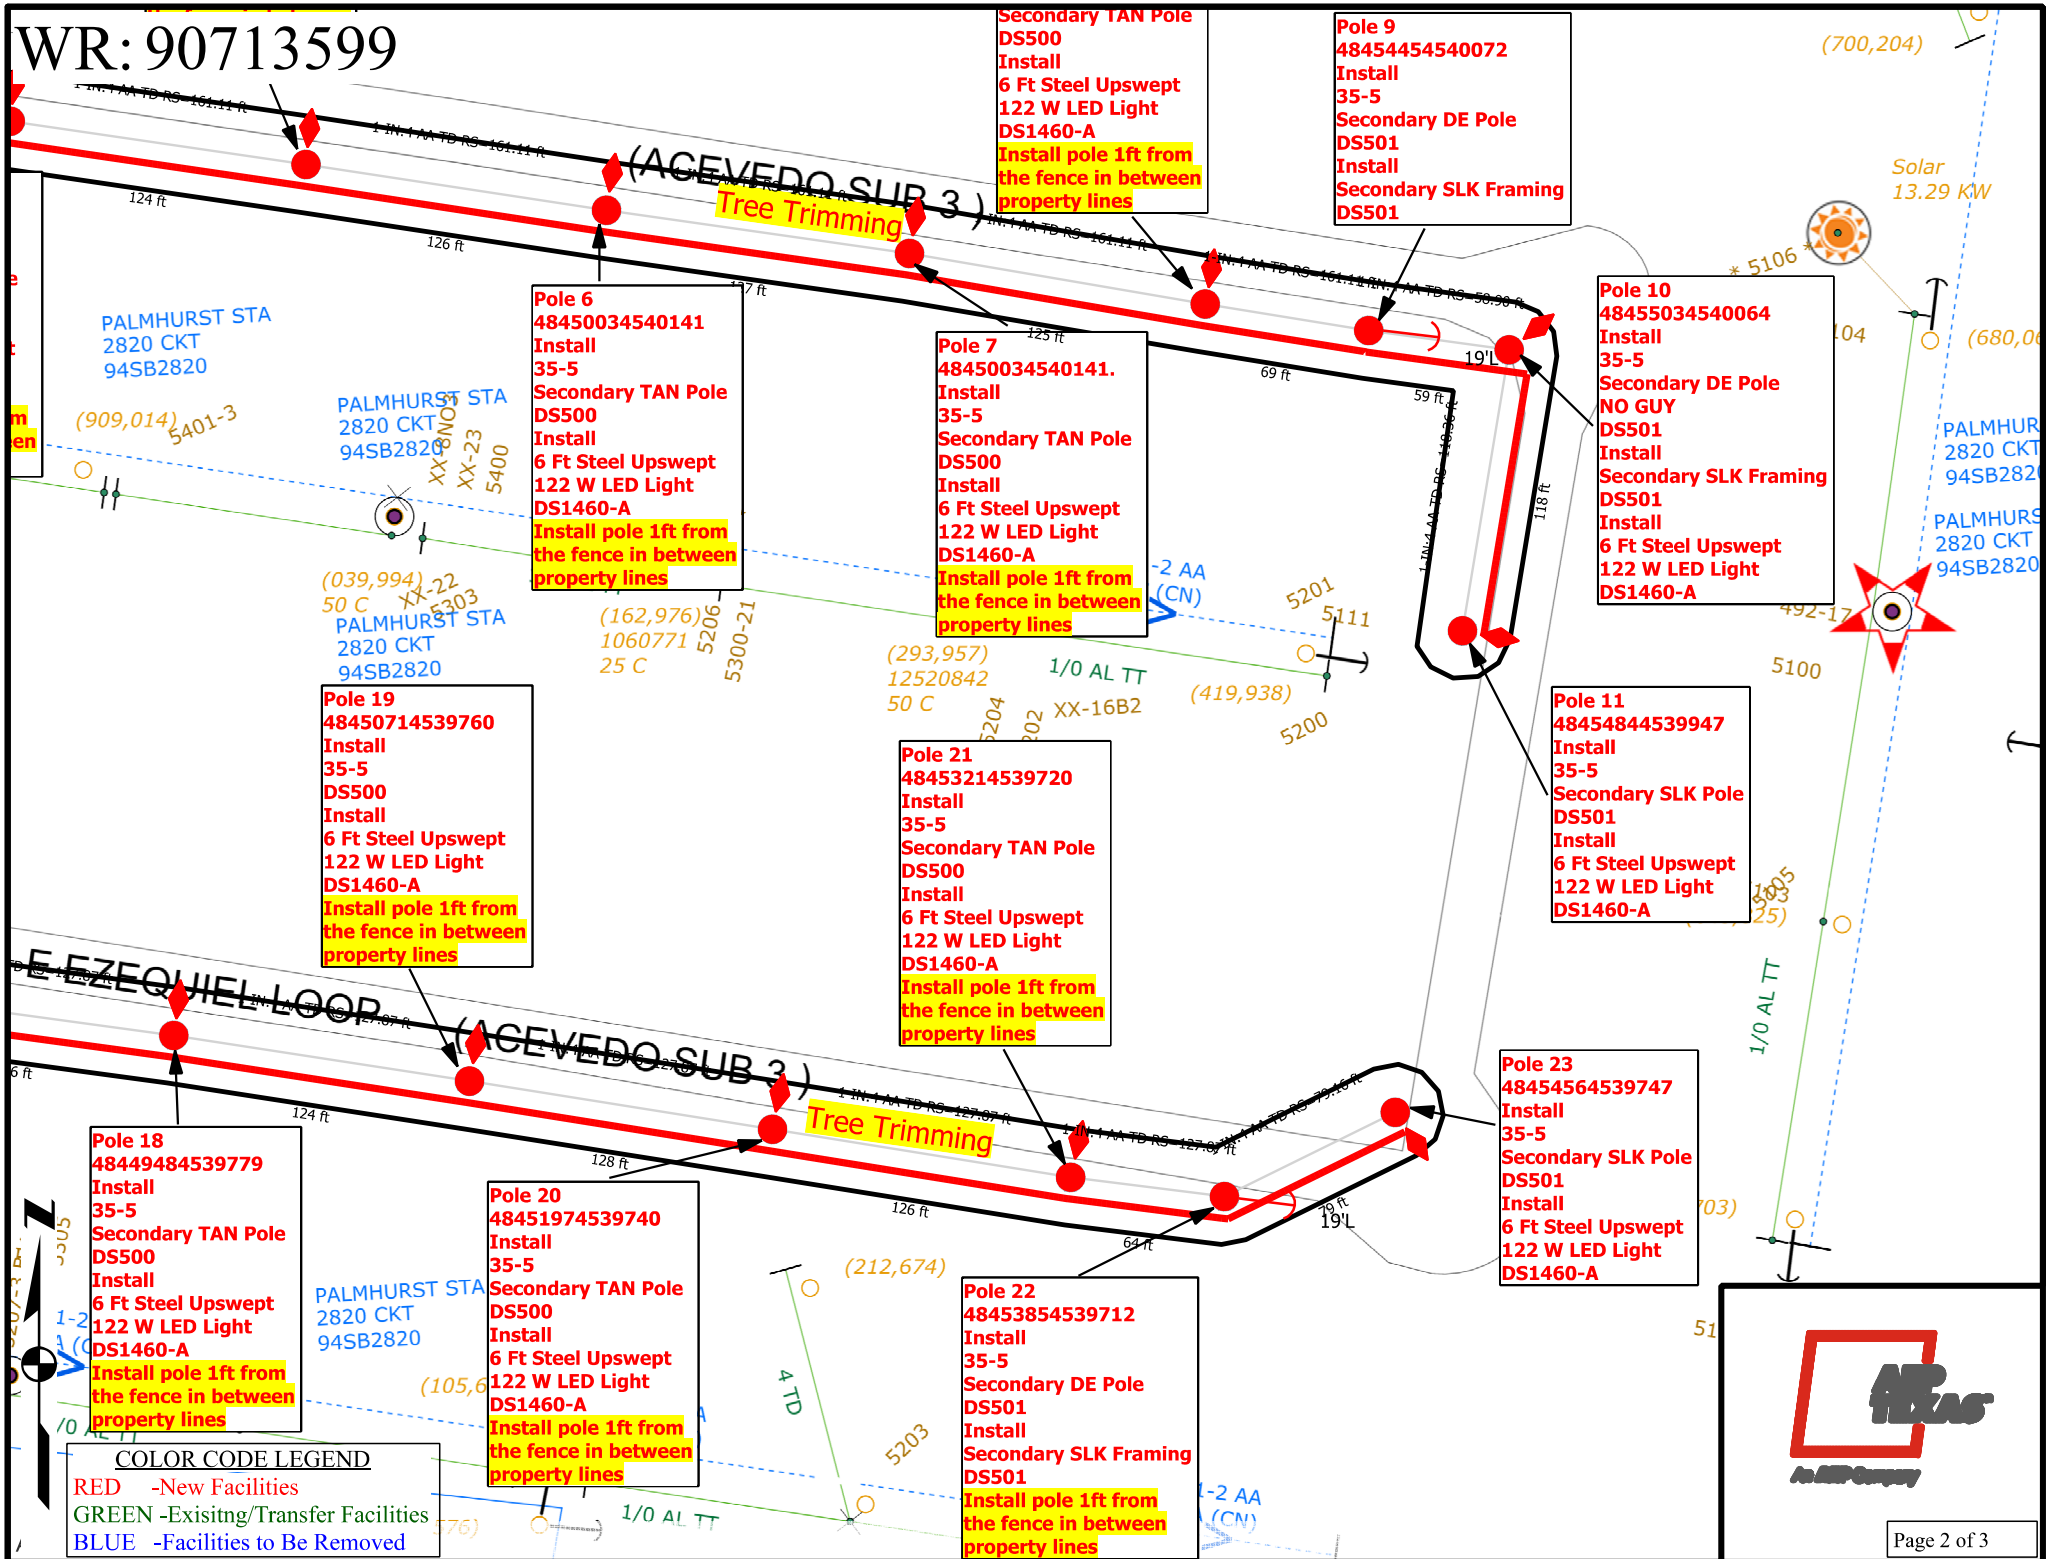

Secondary TAN Pole  
DS500  
Install  
6 Ft Steel Upswept  
122 W LED Light  
DS1460-A  
Install pole 1ft from  
the fence in between  
property lines

Pole 9  
48454454540072  
Install  
35-5  
Secondary DE Pole  
DS501  
Install  
Secondary SLK Framing  
DS501

Pole 6  
48450034540141  
Install  
35-5  
Secondary TAN Pole  
DS500  
Install  
6 Ft Steel Upswept  
122 W LED Light  
DS1460-A  
Install pole 1ft from  
the fence in between  
property lines

Pole 7  
48450034540141.  
Install  
35-5  
Secondary TAN Pole  
DS500  
Install  
6 Ft Steel Upswept  
122 W LED Light  
DS1460-A  
Install pole 1ft from  
the fence in between  
property lines

Pole 10  
48455034540064  
Install  
35-5  
Secondary DE Pole  
NO GUY  
DS501  
Install  
Secondary SLK Framing  
DS501  
Install  
6 Ft Steel Upswept  
122 W LED Light  
DS1460-A

Pole 19  
48450714539760  
Install  
35-5  
DS500  
Install  
6 Ft Steel Upswept  
122 W LED Light  
DS1460-A  
Install pole 1ft from  
the fence in between  
property lines

Pole 21  
48453214539720  
Install  
35-5  
Secondary TAN Pole  
DS500  
Install  
6 Ft Steel Upswept  
122 W LED Light  
DS1460-A  
Install pole 1ft from  
the fence in between  
property lines

Pole 11  
48454844539947  
Install  
35-5  
Secondary SLK Pole  
DS501  
Install  
6 Ft Steel Upswept  
122 W LED Light  
DS1460-A

Pole 23  
48454564539747  
Install  
35-5  
Secondary SLK Pole  
DS501  
Install  
6 Ft Steel Upswept  
122 W LED Light  
DS1460-A

Pole 18  
48449484539779  
Install  
35-5  
Secondary TAN Pole  
DS500  
Install  
6 Ft Steel Upswept  
122 W LED Light  
DS1460-A  
Install pole 1ft from  
the fence in between  
property lines

Pole 20  
48451974539740  
Install  
35-5  
Secondary TAN Pole  
DS500  
Install  
6 Ft Steel Upswept  
122 W LED Light  
DS1460-A  
Install pole 1ft from  
the fence in between  
property lines

Pole 22  
48453854539712  
Install  
35-5  
Secondary DE Pole  
DS501  
Install  
Secondary SLK Framing  
DS501  
Install pole 1ft from  
the fence in between  
property lines

**COLOR CODE LEGEND**  
RED -New Facilities  
GREEN -Exisitng/Transfer Facilities  
BLUE -Facilities to Be Removed

