

# WR: 90779735

Install  
4 Ft Alum Upswept  
ED - 122W  
JS1460-A

**Pole 37**  
48202214555097  
Install  
40-2  
Three Phase Pole  
DS301  
Install  
1 Phase Slack Tap  
DS364

Install  
**Pole 38**  
48203114555082  
Install  
40-2  
Single Phase DDE Pole  
DS160

**Pole 40**  
48203984555045  
Install  
35-5  
Secondary DDE/SLK Pole  
DS501

**Pole 41**  
48203644554829  
Install  
35-5  
Secondary TAN Pole  
DS500  
Install  
14 Ft Alum Upswept  
LED - 122W  
DS1460-A

**Pole 42**  
48203274554592  
Install  
35-5  
Secondary TAN Pole  
DS500  
Install  
14 Ft Alum Upswept  
LED - 122W  
DS1460-A

**Pole 39**  
48204014555068  
Install  
40-2  
Single Phase Pole  
DS101  
Install  
10 kVA 120/240 V  
SN \_\_\_\_\_ A  
XFMR  
DS1012  
Install  
14 Ft Alum Upswept  
LED - 122 W  
DS1460-A  
Install  
SLK-PRI-Framing  
DS501

**Pole 48**  
48206444555030  
Install  
40-2  
Single Phase Pole  
DS101

**Pole 50**  
48208694554965  
Install  
35-5  
Secondary DDE/SLK Pole  
DS501

**Pole 49**  
48208734554994  
Install  
40-2  
Single Phase Pole  
DS101  
Install  
10 kVA 120/240 V  
SN \_\_\_\_\_ A  
XFMR  
DS1012  
Install  
14 Ft Alum Upswept  
LED - 122 W  
DS1460-A  
Install  
SLK-PRI-Framing  
DS501

**Pole 51**  
48208304554713  
Install  
35-5  
Secondary TAN Pole  
DS500  
Install  
14 Ft Alum Upswept  
LED - 122W  
DS1460-A

**Pole 52**  
482079545  
Install  
35-5  
Secondary  
DS500  
Install  
14 Ft Alum  
LED - 122W

## Palmetto Dr.

## Royal Palm Dr.

## Coconut Palm Dr.

### COLOR CODE LEGEND

- RED -New Facilities
- GREEN -Existing/Transfer Facilities
- BLUE -Facilities to Be Removed



WR: 90779735

LE LINE

7 MILE RD

Existing Pole 46  
48208804556888  
40-4  
DS301-B

Existing Pole 45  
48210574556865  
40-5  
DS301-B

Reference Pole 01  
Latitude: 26.3355  
Longitude: -98.4495  
Existing Pole 44  
48212324556835  
40-2  
DS315-A

(529,980)  
CT44552  
25 C  
CFD7647S  
3-80T, 16'

(741,920)

3-1/0 AA  
1-2 AA  
ADC N

(133,890)

**Pole 02**  
48206844556884  
Install  
35-5  
DDE/SLK Pole  
DS501

**Pole 01**  
48207414556920  
Existing  
88 ft  
40-5  
Three Phase Pole  
DS301  
Install  
10 kVA 120/240 V  
SN \_\_\_\_\_ A  
XFMR  
DS1012  
Install  
14 Ft Alum Upswept  
LED - 122 W  
DS1460-A  
Install  
SLK-PRI-Framing  
DS501

**Pole 10**  
48211564556840  
Install  
40-2  
Three Phase Pole  
DS301  
Install  
10 kVA 120/240 V  
SN \_\_\_\_\_ A  
XFMR  
DS1012  
Install  
14 Ft Alum Upswept  
LED - 122W  
DS1460-A  
Install  
SLK-PRI-Framing  
DS501

**Pole 11**  
48211534556812  
Install  
35-5  
DDE/SLK Pole  
DS501

**Pole 03**  
48206604556732  
Install  
35-5  
Secondary TAN Pole  
DS500  
Install  
14 Ft Alum Upswept  
LED - 122W  
DS1460-A

**Pole 12**  
48211314556670  
Install  
35-5  
Secondary TAN Pole  
DS500  
Install  
14 Ft Alum Upswept  
LED - 122W  
DS1460-A

**CIAC \$134,599.32**  
**CUSTOMER TO TRIM**  
**VEGETATION/BRANCHES**  
**FOR LINE PATH**  
**TO UNMETERED**  
**ESID#10032789483305541**  
**ESID#10032789435510632**

**Note to Crew:**  
-Update each pole ID tag with correct 14 digit GPS location number marked in **RED** which matches the XY coordinates obtained by GPS. **Blue** numbers refer to previous location ID

**COLOR CODE LEGEND**  
**RED** -New Facilities  
**GREEN** -Exisitng/Transfer Facilities  
**BLUE** -Facilities to Be Removed

Job Description: 56 NEW STL - 122W LED W/14FT POLES PHASE 2 & 3		WR: 90779735	
Customer: MARTIN MARTINEZ		WO: DCP0376149	
Location: 175 PUEBLODEPALMAS PH.2/44012 MILE 4 RD		Man Hours: 355.86	
District: 175 - Mission	City: PENITAS	Project ID: TXLEDTCC1	
Circuit / Station: 94SB6000/CITRUS CITY	N V: 12.47KV	Crew HQ: 11712	
Phases: ABC N	Phases: ABC N	Phases: ABC N	
Drawn By: MICHAEL MORIN	Tree Trimming: BY CUSTOMER	OWR: N/A	
Office #: 956-278-6994	Accessible: YES	ESID: 10032789483305541/10032789435510632	
Issued for:		Scale: 1"=100'	
		Page 1 of 9	

Final

Rev. N/A



# WR: 90779735

**Pole 04**  
48206224556487  
Install  
35-5  
Secondary TAN Pole  
DS500  
Install  
14 Ft Alum Upswept  
LED - 122W  
DS1460-A

**Pole 05**  
48205844556241  
Install  
35-5  
Secondary TAN Pole  
DS500  
Install  
14 Ft Alum Upswept  
LED - 122W  
DS1460-A

**Pole 06**  
48205454555996  
Install  
35-5  
Secondary TAN Pole  
DS500  
Install  
14 Ft Alum Upswept  
LED - 122W  
DS1460-A

**Pole 13**  
48210964556443  
Install  
35-5  
Secondary TAN Pole  
DS500  
Install  
14 Ft Alum Upswept  
LED - 122W  
DS1460-A


**Pole 14**  
48210614556216  
Install  
35-5  
Secondary TAN Pole  
DS500  
Install  
14 Ft Alum Upswept  
LED - 122W  
DS1460-A

**Pole 15**  
48210264555990  
Install  
35-5  
Secondary TAN Pole  
DS500  
Install  
14 Ft Alum Upswept  
LED - 122W  
DS1460-A


**Pole 4821**

### COLOR CODE LEGEND

- RED -New Facilities
- GREEN -Existing/Transfer Facilities
- BLUE -Facilities to Be Removed

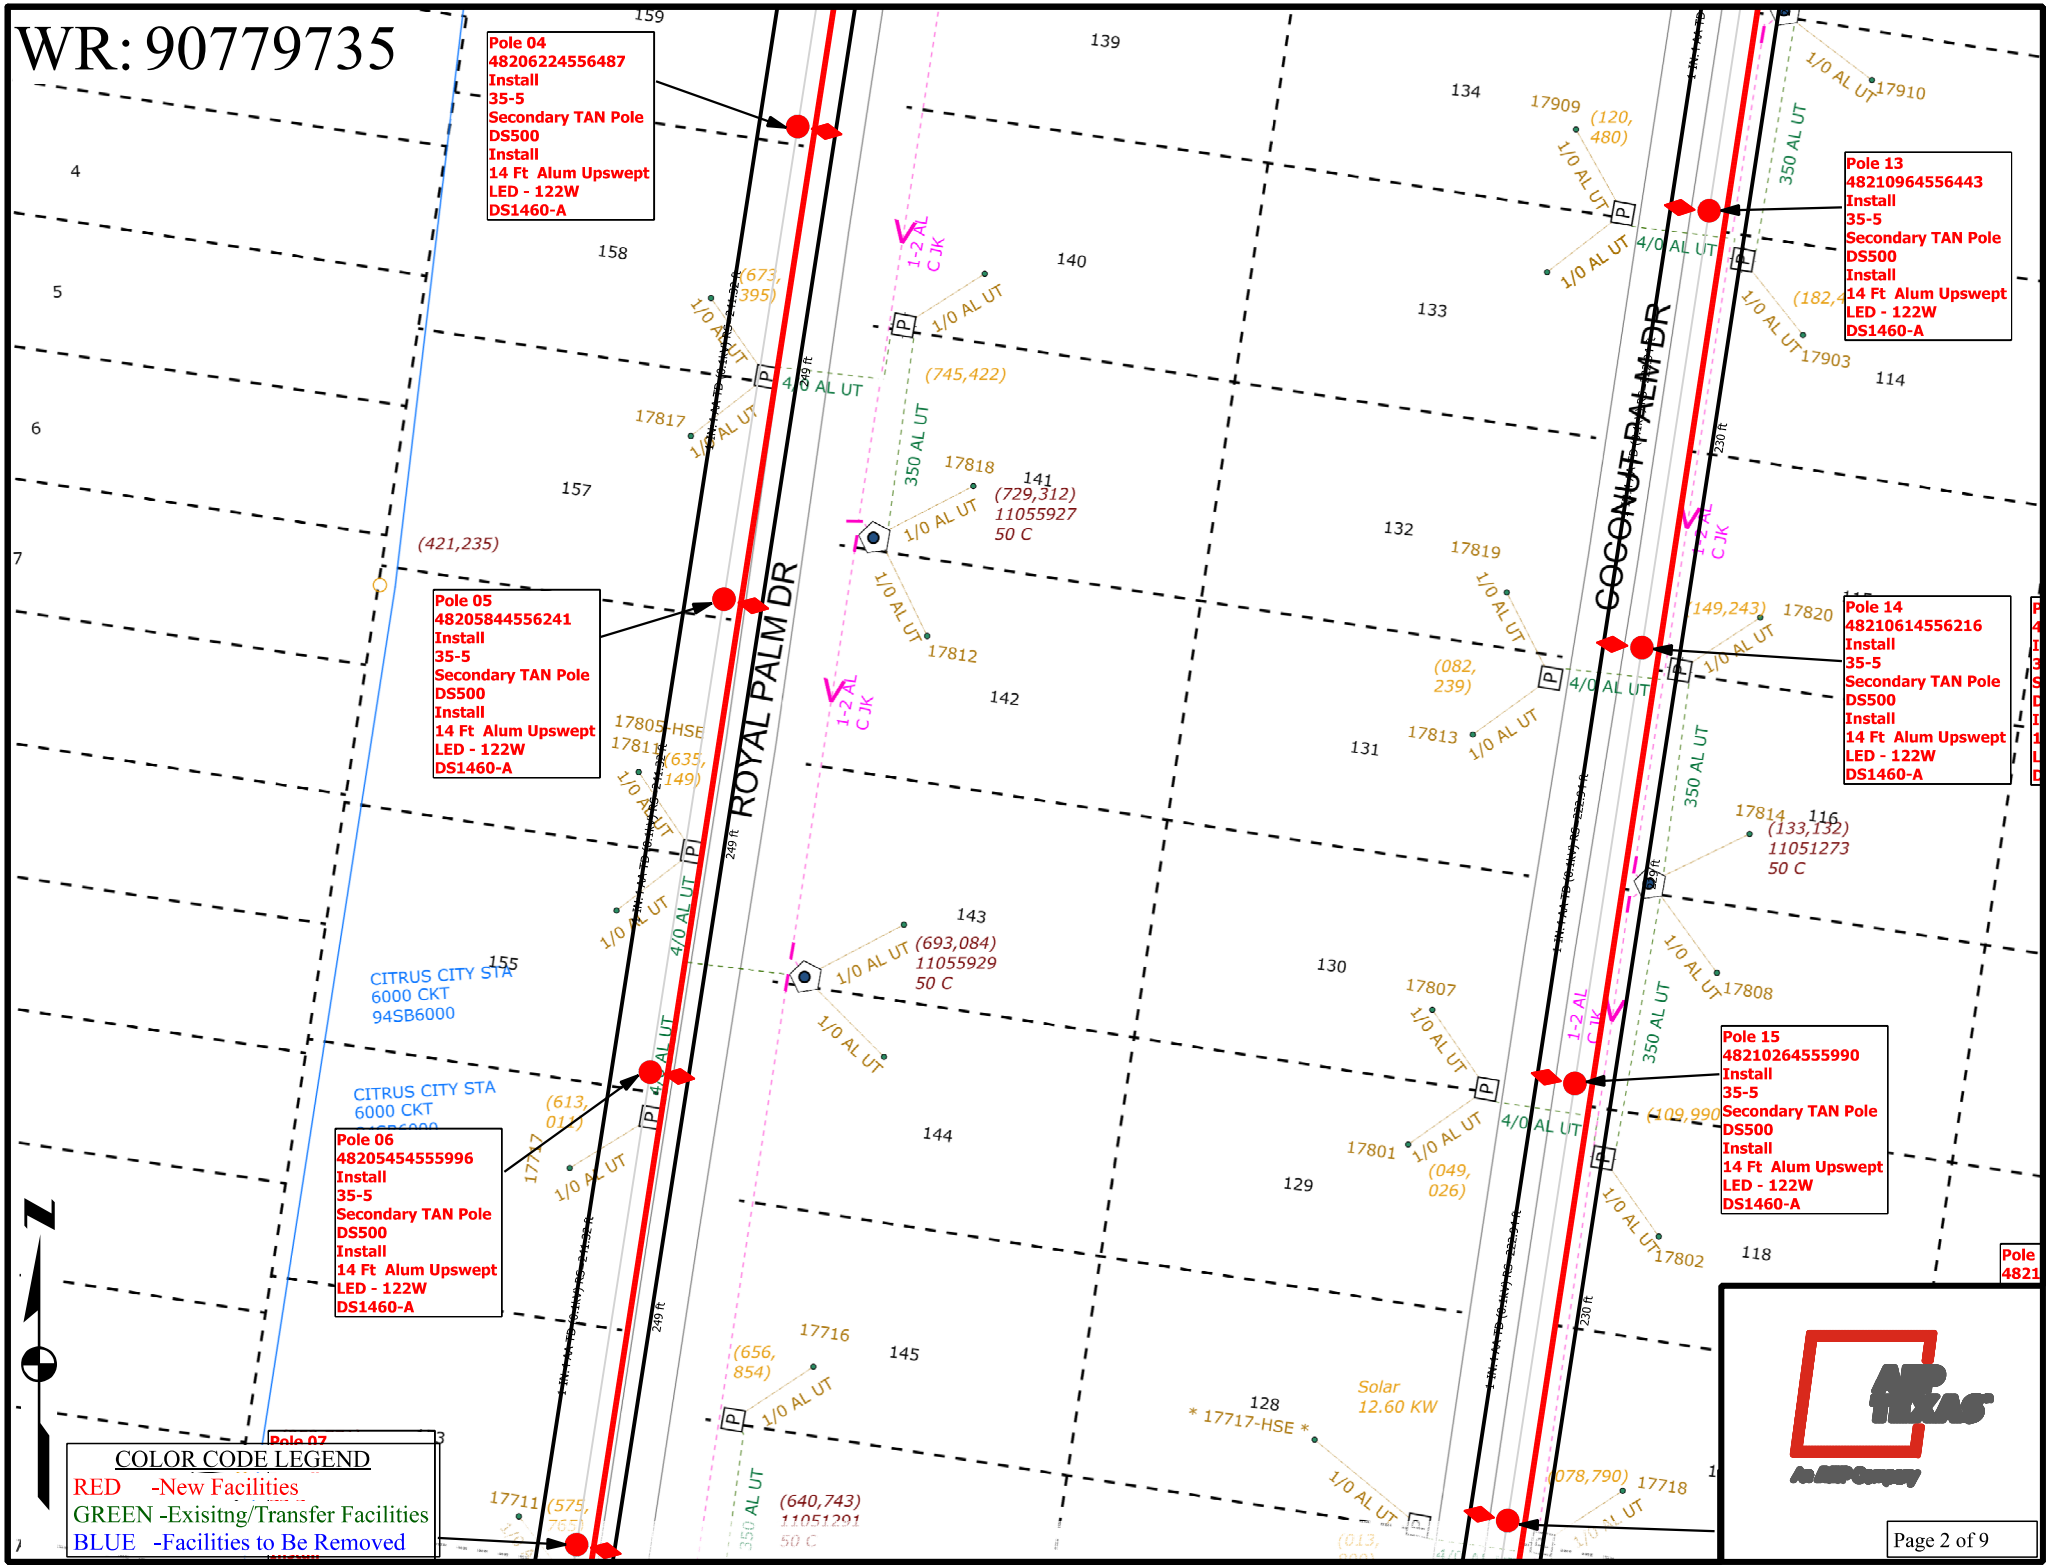

# WR: 90779735

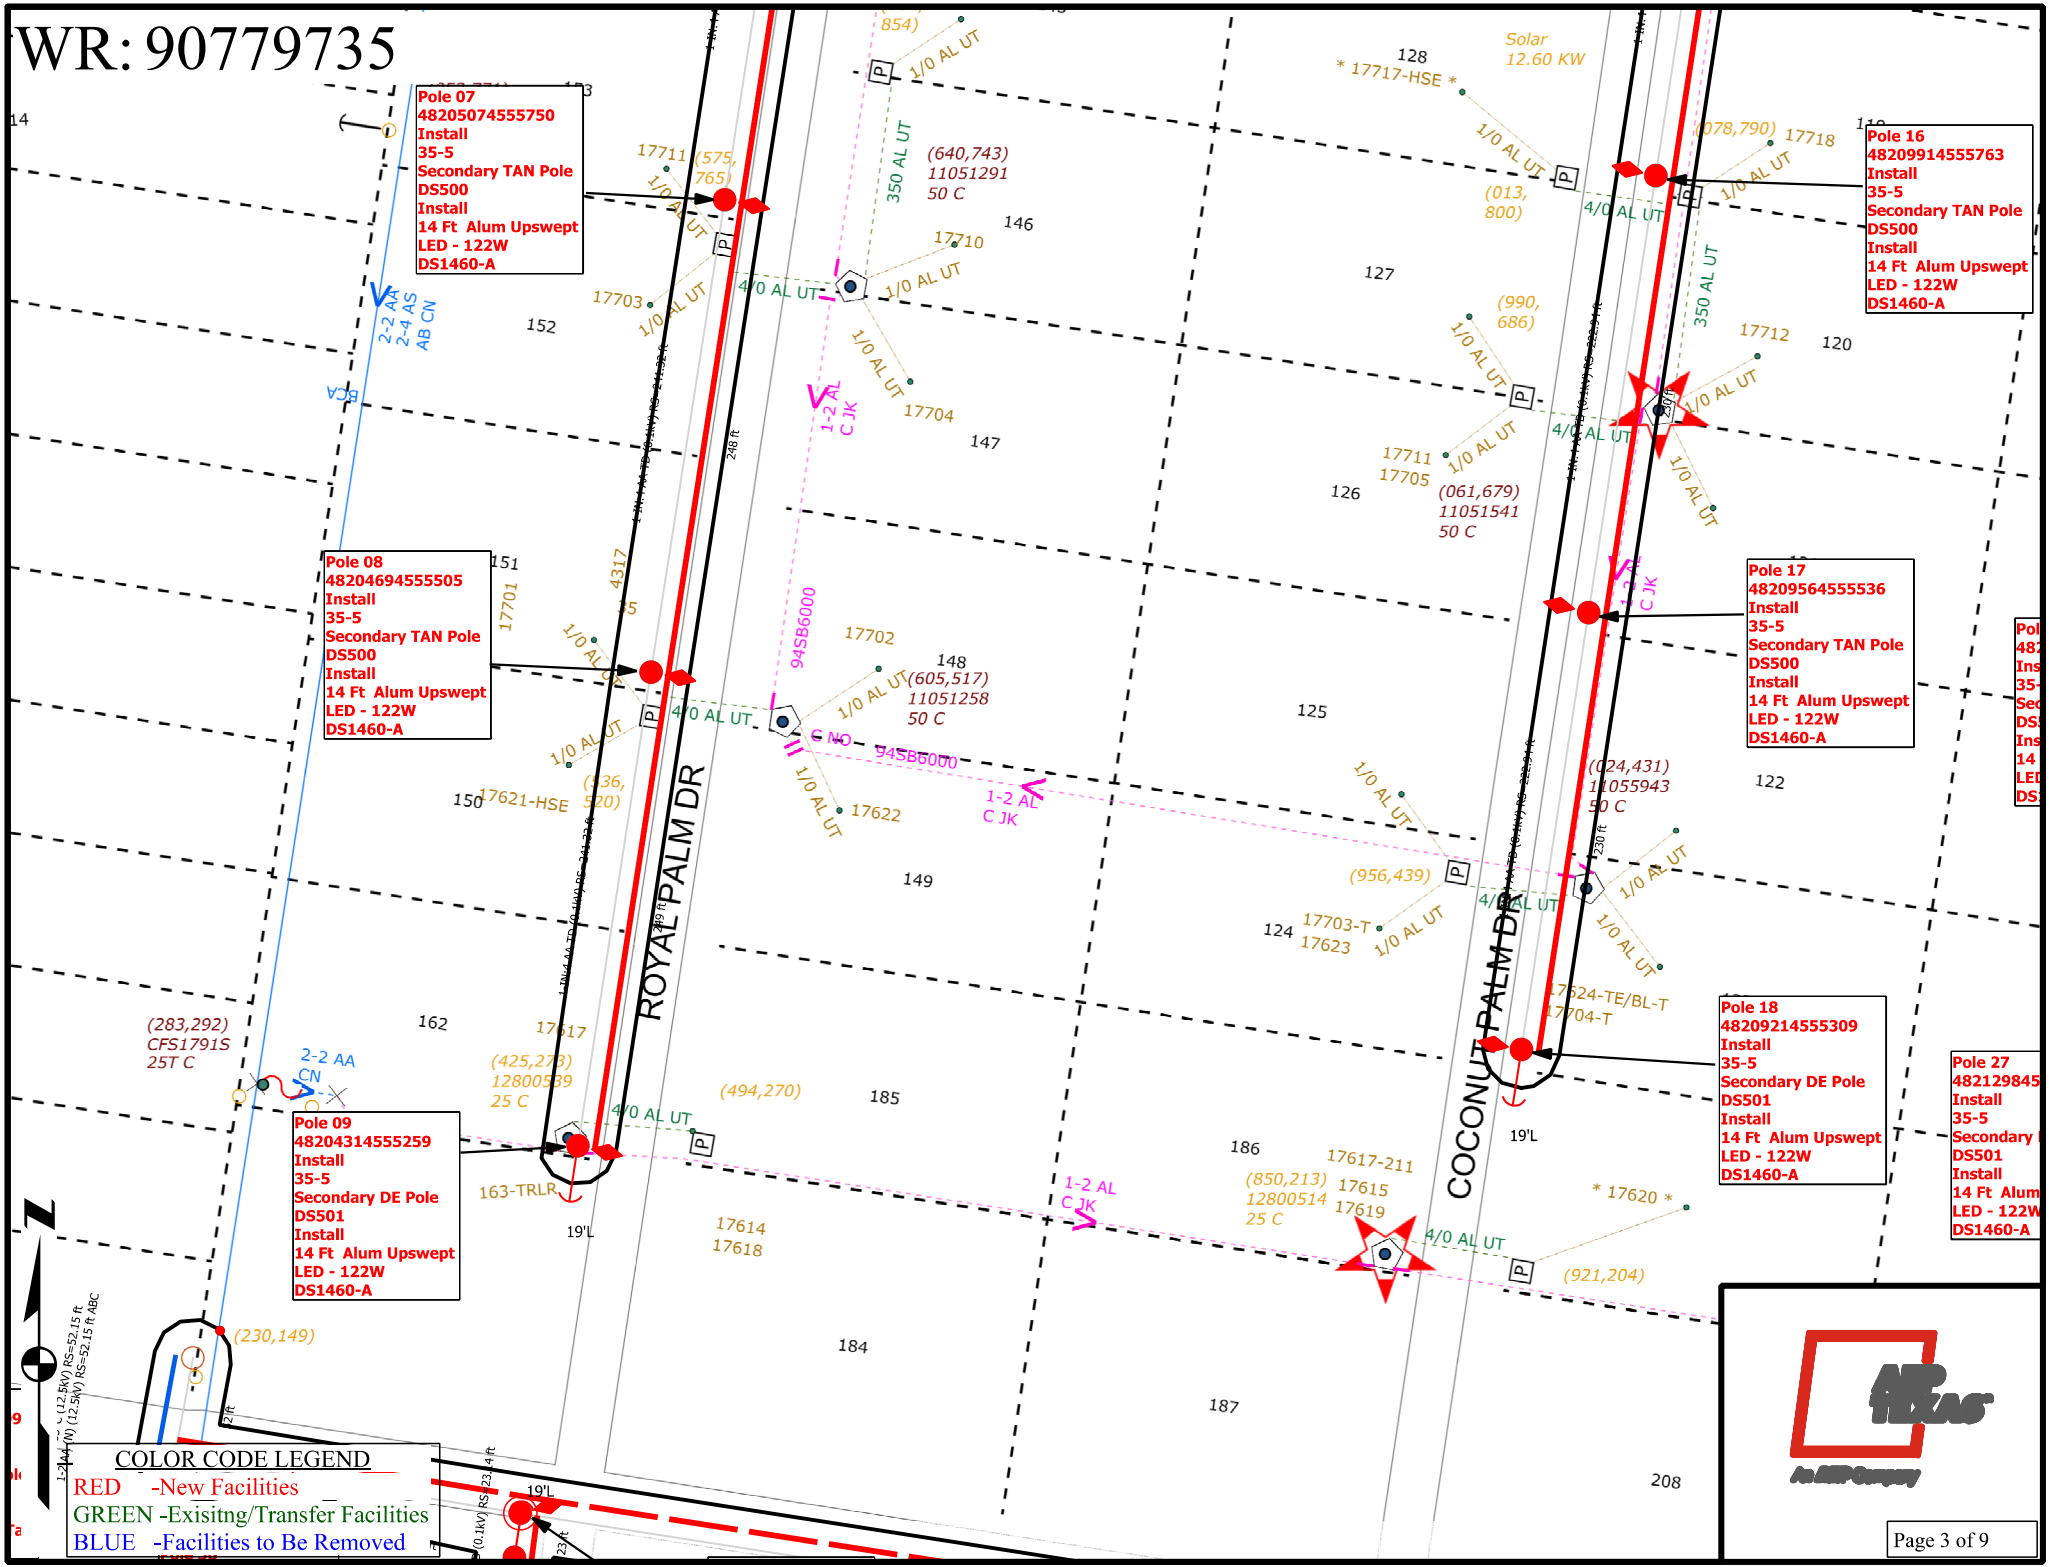

**Pole 07**  
48205074555750  
Install  
35-5  
Secondary TAN Pole  
DS500  
Install  
14 Ft Alum Upswept  
LED - 122W  
DS1460-A

**Pole 16**  
48209914555763  
Install  
35-5  
Secondary TAN Pole  
DS500  
Install  
14 Ft Alum Upswept  
LED - 122W  
DS1460-A

**Pole 08**  
48204694555505  
Install  
35-5  
Secondary TAN Pole  
DS500  
Install  
14 Ft Alum Upswept  
LED - 122W  
DS1460-A

**Pole 17**  
48209564555536  
Install  
35-5  
Secondary TAN Pole  
DS500  
Install  
14 Ft Alum Upswept  
LED - 122W  
DS1460-A

**Pole 09**  
48204314555259  
Install  
35-5  
Secondary DE Pole  
DS501  
Install  
14 Ft Alum Upswept  
LED - 122W  
DS1460-A

**Pole 18**  
48209214555309  
Install  
35-5  
Secondary DE Pole  
DS501  
Install  
14 Ft Alum Upswept  
LED - 122W  
DS1460-A


**Pole 27**  
482129845  
Install  
35-5  
Secondary  
DS501  
Install  
14 Ft Alum  
LED - 122W  
DS1460-A

**COLOR CODE LEGEND**  
RED -New Facilities  
GREEN -Existing/Transfer Facilities  
BLUE -Facilities to Be Removed

**AEPAS**  
An AMP Company

Page 3 of 9

# WR: 90779735

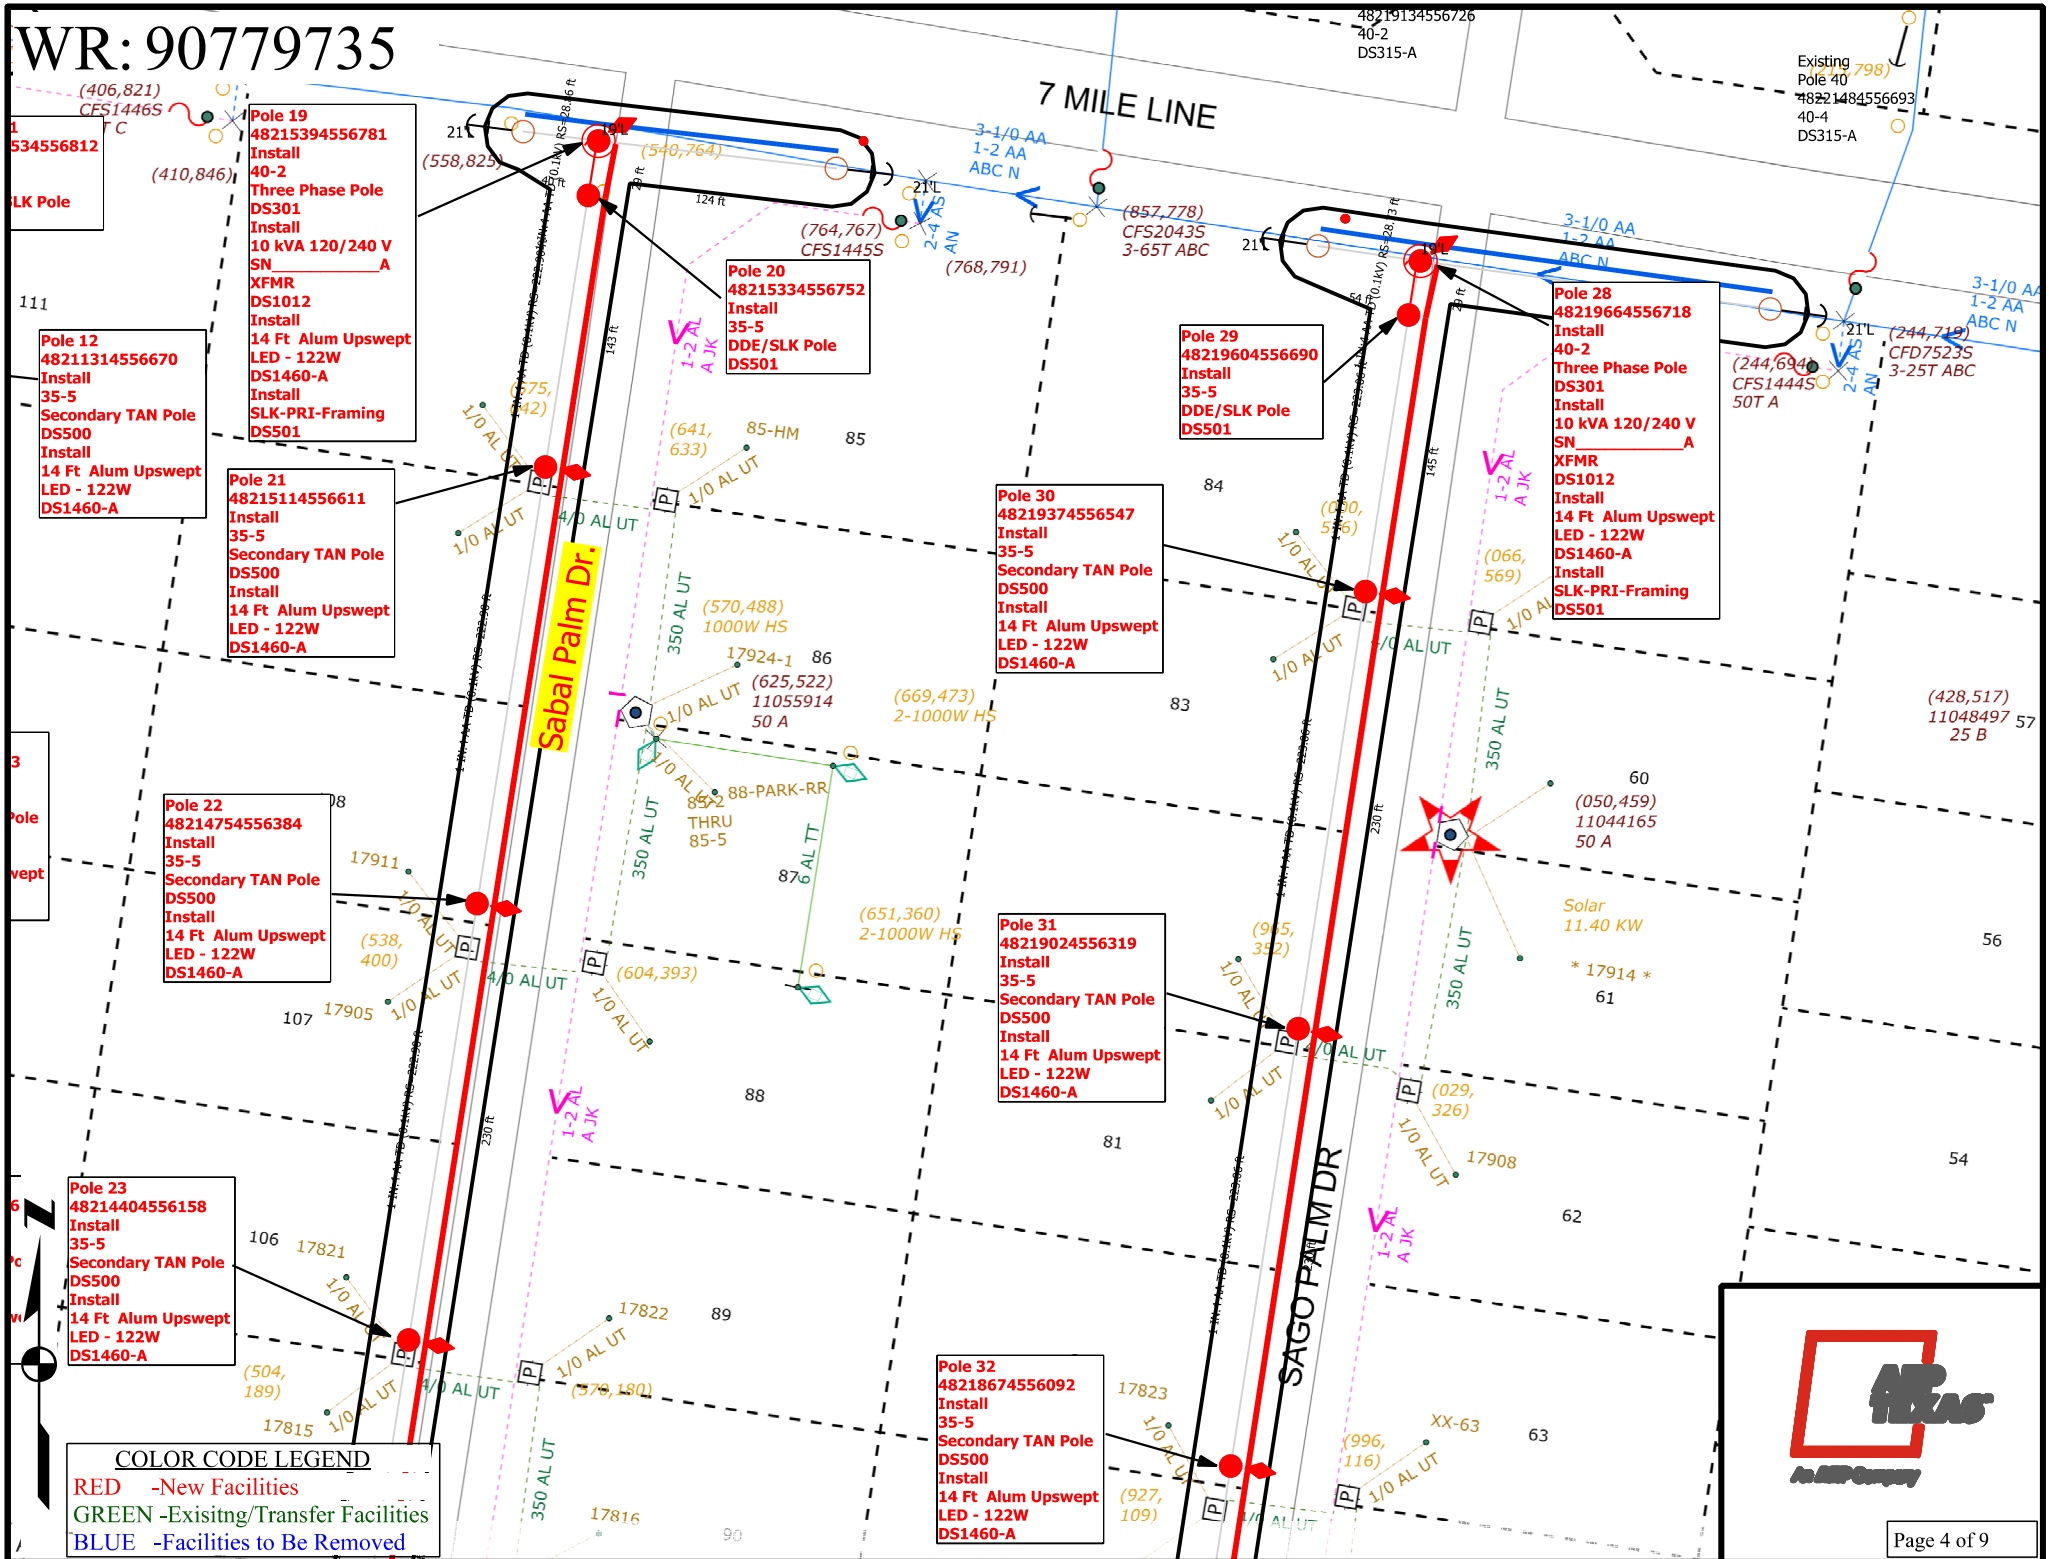

**Pole 19**  
48215394556781  
Install  
40-2  
Three Phase Pole  
DS301  
Install  
10 kVA 120/240 V  
SN \_\_\_\_\_ A  
XFMR  
DS1012  
Install  
14 Ft Alum Upswept  
LED - 122W  
DS1460-A  
Install  
SLK-PRI-Framing  
DS501

**Pole 20**  
48215334556752  
Install  
35-5  
DDE/SLK Pole  
DS501

**Pole 21**  
48215114556611  
Install  
35-5  
Secondary TAN Pole  
DS500  
Install  
14 Ft Alum Upswept  
LED - 122W  
DS1460-A

**Pole 12**  
48211314556670  
Install  
35-5  
Secondary TAN Pole  
DS500  
Install  
14 Ft Alum Upswept  
LED - 122W  
DS1460-A

**Pole 22**  
48214754556384  
Install  
35-5  
Secondary TAN Pole  
DS500  
Install  
14 Ft Alum Upswept  
LED - 122W  
DS1460-A

**Pole 23**  
48214404556158  
Install  
35-5  
Secondary TAN Pole  
DS500  
Install  
14 Ft Alum Upswept  
LED - 122W  
DS1460-A

**COLOR CODE LEGEND**  
RED -New Facilities  
GREEN -Existing/Transfer Facilities  
BLUE -Facilities to Be Removed


**Sabal Palm Dr.**

**SAGO PALM DR**

**7 MILE LINE**



# WR: 90779735

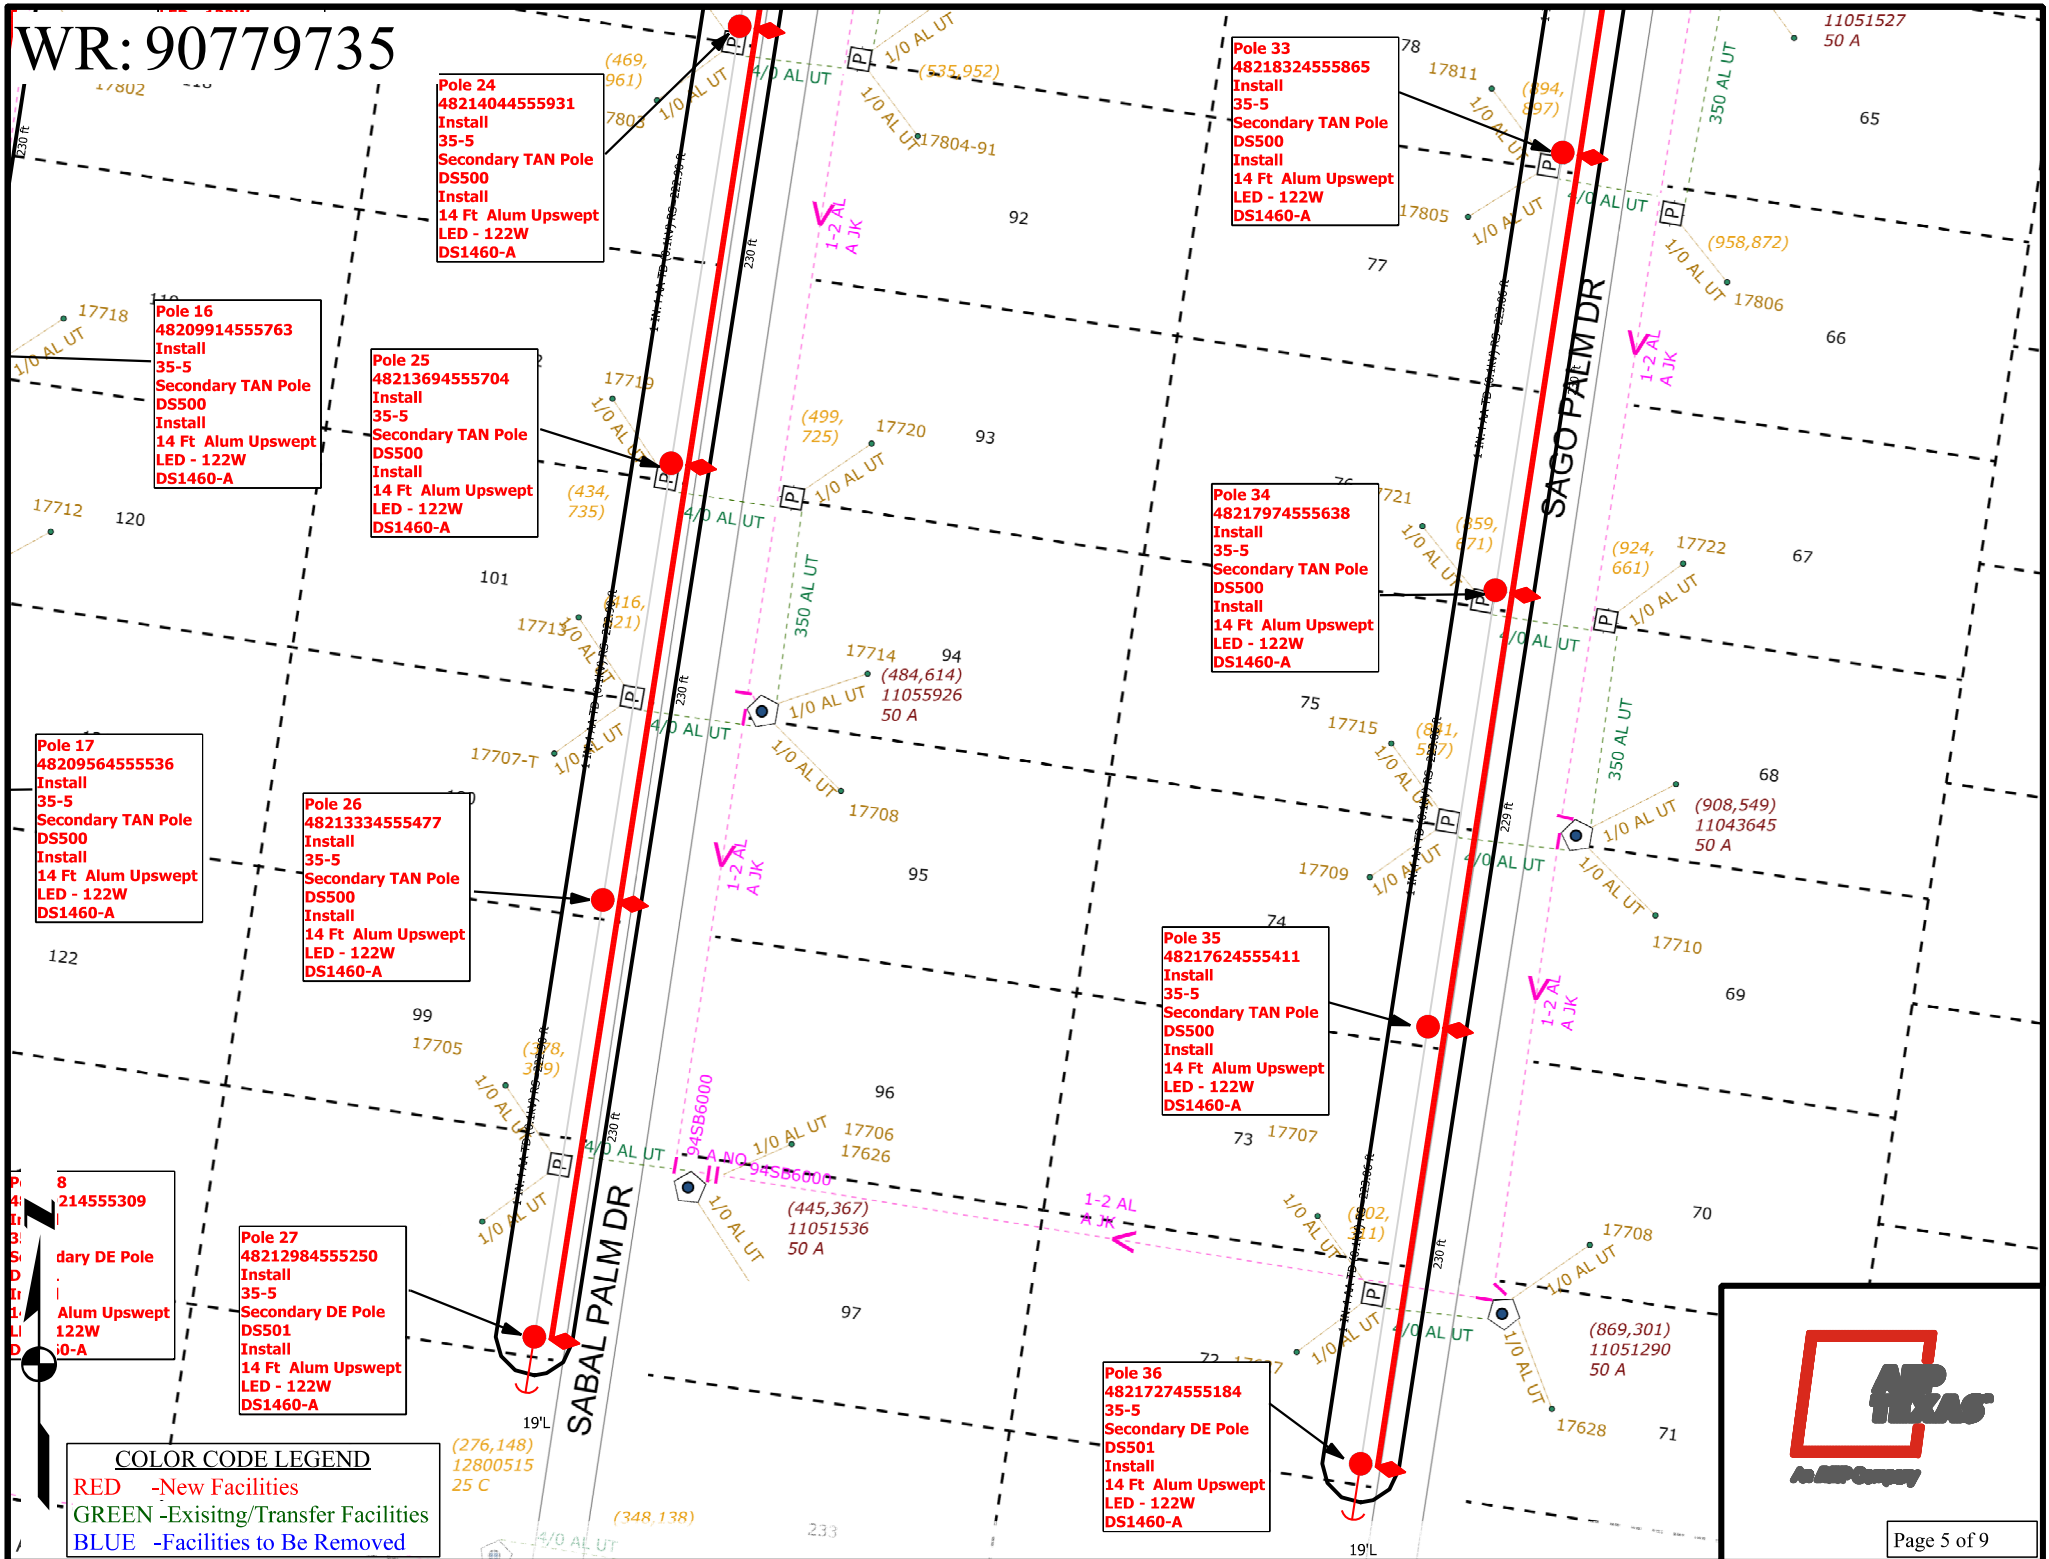

**Pole 24**  
48214044555931  
Install  
35-5  
Secondary TAN Pole  
DS500  
Install  
14 Ft Alum Upswept  
LED - 122W  
DS1460-A

**Pole 16**  
48209914555763  
Install  
35-5  
Secondary TAN Pole  
DS500  
Install  
14 Ft Alum Upswept  
LED - 122W  
DS1460-A

**Pole 25**  
48213694555704  
Install  
35-5  
Secondary TAN Pole  
DS500  
Install  
14 Ft Alum Upswept  
LED - 122W  
DS1460-A

**Pole 33**  
48218324555865  
Install  
35-5  
Secondary TAN Pole  
DS500  
Install  
14 Ft Alum Upswept  
LED - 122W  
DS1460-A

**Pole 34**  
48217974555638  
Install  
35-5  
Secondary TAN Pole  
DS500  
Install  
14 Ft Alum Upswept  
LED - 122W  
DS1460-A

**Pole 17**  
48209564555536  
Install  
35-5  
Secondary TAN Pole  
DS500  
Install  
14 Ft Alum Upswept  
LED - 122W  
DS1460-A

**Pole 26**  
48213334555477  
Install  
35-5  
Secondary TAN Pole  
DS500  
Install  
14 Ft Alum Upswept  
LED - 122W  
DS1460-A

**Pole 35**  
48217624555411  
Install  
35-5  
Secondary TAN Pole  
DS500  
Install  
14 Ft Alum Upswept  
LED - 122W  
DS1460-A

**Pole 8**  
48214555309  
Secondary DE Pole  
Install  
14 Ft Alum Upswept  
LED - 122W  
DS1460-A

**Pole 27**  
48212984555250  
Install  
35-5  
Secondary DE Pole  
DS501  
Install  
14 Ft Alum Upswept  
LED - 122W  
DS1460-A


**Pole 36**  
48217274555184  
35-5  
Secondary DE Pole  
DS501  
Install  
14 Ft Alum Upswept  
LED - 122W  
DS1460-A

**COLOR CODE LEGEND**  
RED -New Facilities  
GREEN -Existing/Transfer Facilities  
BLUE -Facilities to Be Removed

**AEPAS**  
An AEP Company

Page 5 of 9

# WR: 90779735

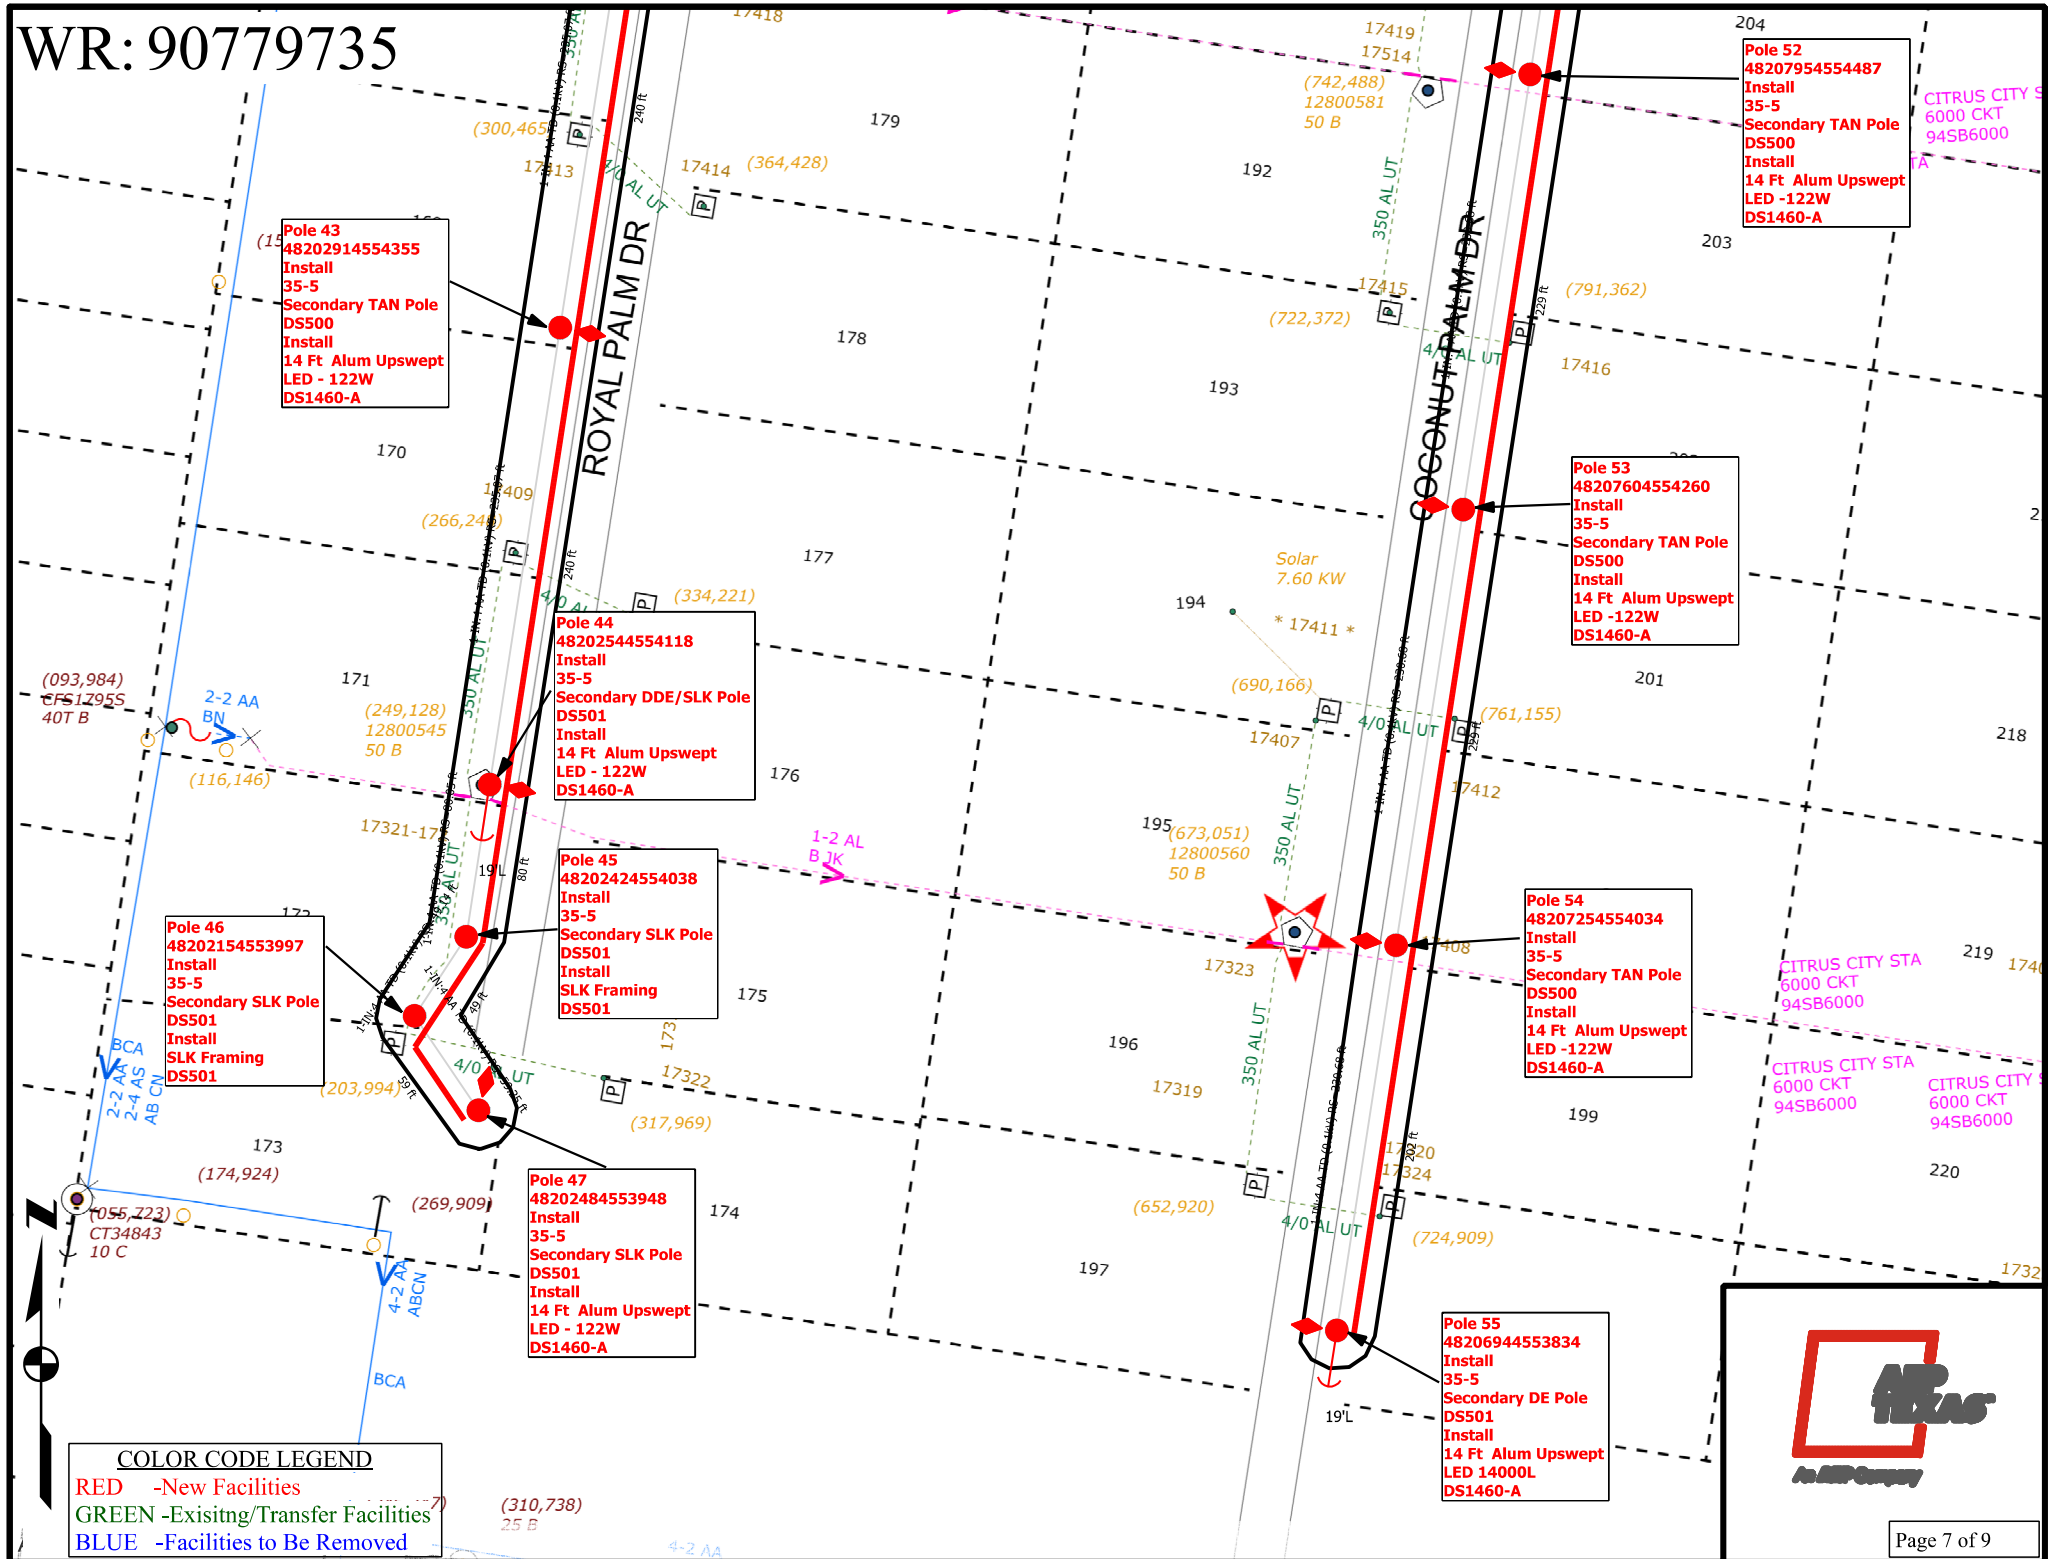

**Pole 43**  
48202914554355  
Install  
35-5  
Secondary TAN Pole  
DS500  
Install  
14 Ft Alum Upswept  
LED - 122W  
DS1460-A

**Pole 44**  
48202544554118  
Install  
35-5  
Secondary DDE/SLK Pole  
DS501  
Install  
14 Ft Alum Upswept  
LED - 122W  
DS1460-A

**Pole 45**  
48202424554038  
Install  
35-5  
Secondary SLK Pole  
DS501  
Install  
SLK Framing  
DS501

**Pole 46**  
48202154553997  
Install  
35-5  
Secondary SLK Pole  
DS501  
Install  
SLK Framing  
DS501

**Pole 47**  
48202484553948  
Install  
35-5  
Secondary SLK Pole  
DS501  
Install  
14 Ft Alum Upswept  
LED - 122W  
DS1460-A

**Pole 52**  
48207954554487  
Install  
35-5  
Secondary TAN Pole  
DS500  
Install  
14 Ft Alum Upswept  
LED - 122W  
DS1460-A

**Pole 53**  
48207604554260  
Install  
35-5  
Secondary TAN Pole  
DS500  
Install  
14 Ft Alum Upswept  
LED - 122W  
DS1460-A

**Pole 54**  
48207254554034  
Install  
35-5  
Secondary TAN Pole  
DS500  
Install  
14 Ft Alum Upswept  
LED - 122W  
DS1460-A

**Pole 55**  
48206944553834  
Install  
35-5  
Secondary DE Pole  
DS501  
Install  
14 Ft Alum Upswept  
LED 1400L  
DS1460-A

**COLOR CODE LEGEND**  
RED -New Facilities  
GREEN -Existing/Transfer Facilities  
BLUE -Facilities to Be Removed



WR: 90779735

Pole 56  
48210704554965  
Install  
40-2  
Single Phase Pole  
DS101

Pole 49  
48208734554994  
Install  
40-2  
Single Phase Pole  
DS101  
Install  
10 kVA 120/240 V  
SN \_\_\_\_\_ A  
XFMR  
DS1012  
Install  
14 Ft Alum Upswept  
LED - 122 W  
DS1460-A  
Install  
SLK-PRI-Framing  
DS501

Pole 58  
48212504554907  
Install  
35-5  
Secondary DDE/SLK Pole  
DS501

Palmetto Dr.

Pole 64  
48214964554899  
Install  
40-2  
Single Phase Pole  
DS101

Pole 57  
48212544554937  
Install  
40-2  
Single Phase Pole  
DS101  
Install  
10 kVA 120/240 V  
SN \_\_\_\_\_ A  
XFMR  
DS1012  
Install  
14 Ft Alum Upswept  
LED - 122 W  
DS1460-A  
Install  
SLK-PRI-Framing  
DS501

Pole 65  
48216504554874  
Install  
40-2  
Single Phase Pole  
DS101  
Install  
10 kVA 120/240 V  
SN \_\_\_\_\_ A  
XFMR  
DS1012  
Install  
SLK-PRI-Framing  
DS501

Pole 66  
482167845548  
Install  
Secondary SLK Pole  
DS501  
Install  
14 Ft Alum Upswept  
LED - 122 W  
DS1460-A  
Install  
SLK-PRI-Framing  
DS501

Pole 67  
48216744554842  
Install  
35-5  
Secondary DDE/SLK Pole  
DS501

Pole 51  
48208304554713  
Install  
35-5  
Secondary TAN Pole  
DS500  
Install  
14 Ft Alum Upswept  
LED -122W  
DS1460-A

Pole 59  
48212114554654  
Install  
35-5  
Secondary TAN Pole  
DS500  
Install  
14 Ft Alum Upswept  
LED -122W  
DS1460-A

Pole 68  
48216354554589  
Install  
35-5  
Secondary TAN Pole  
DS500  
Install  
14 Ft Alum Upswept  
LED -122W  
DS1460-A

Pole 52  
48207954554487  
Install  
35-5  
Secondary TAN Pole  
DS500  
Install  
14 Ft Alum Upswept  
LED -122W  
DS1460-A

Pole 60  
48211754554428  
Install  
35-5  
Secondary TAN Pole  
DS500  
Install  
14 Ft Alum Upswept  
LED -122W  
DS1460-A


Pole 69  
48216014554362  
Install  
35-5  
Secondary TAN Pole  
DS500  
Install  
14 Ft Alum Upswept  
LED -122W  
DS1460-A

COLOR CODE LEGEND  
RED -New Facilities  
GREEN -Existing/Transfer Facilities  
BLUE -Facilities to Be Removed



# WR: 90779735

50  
Pole  
Upwept

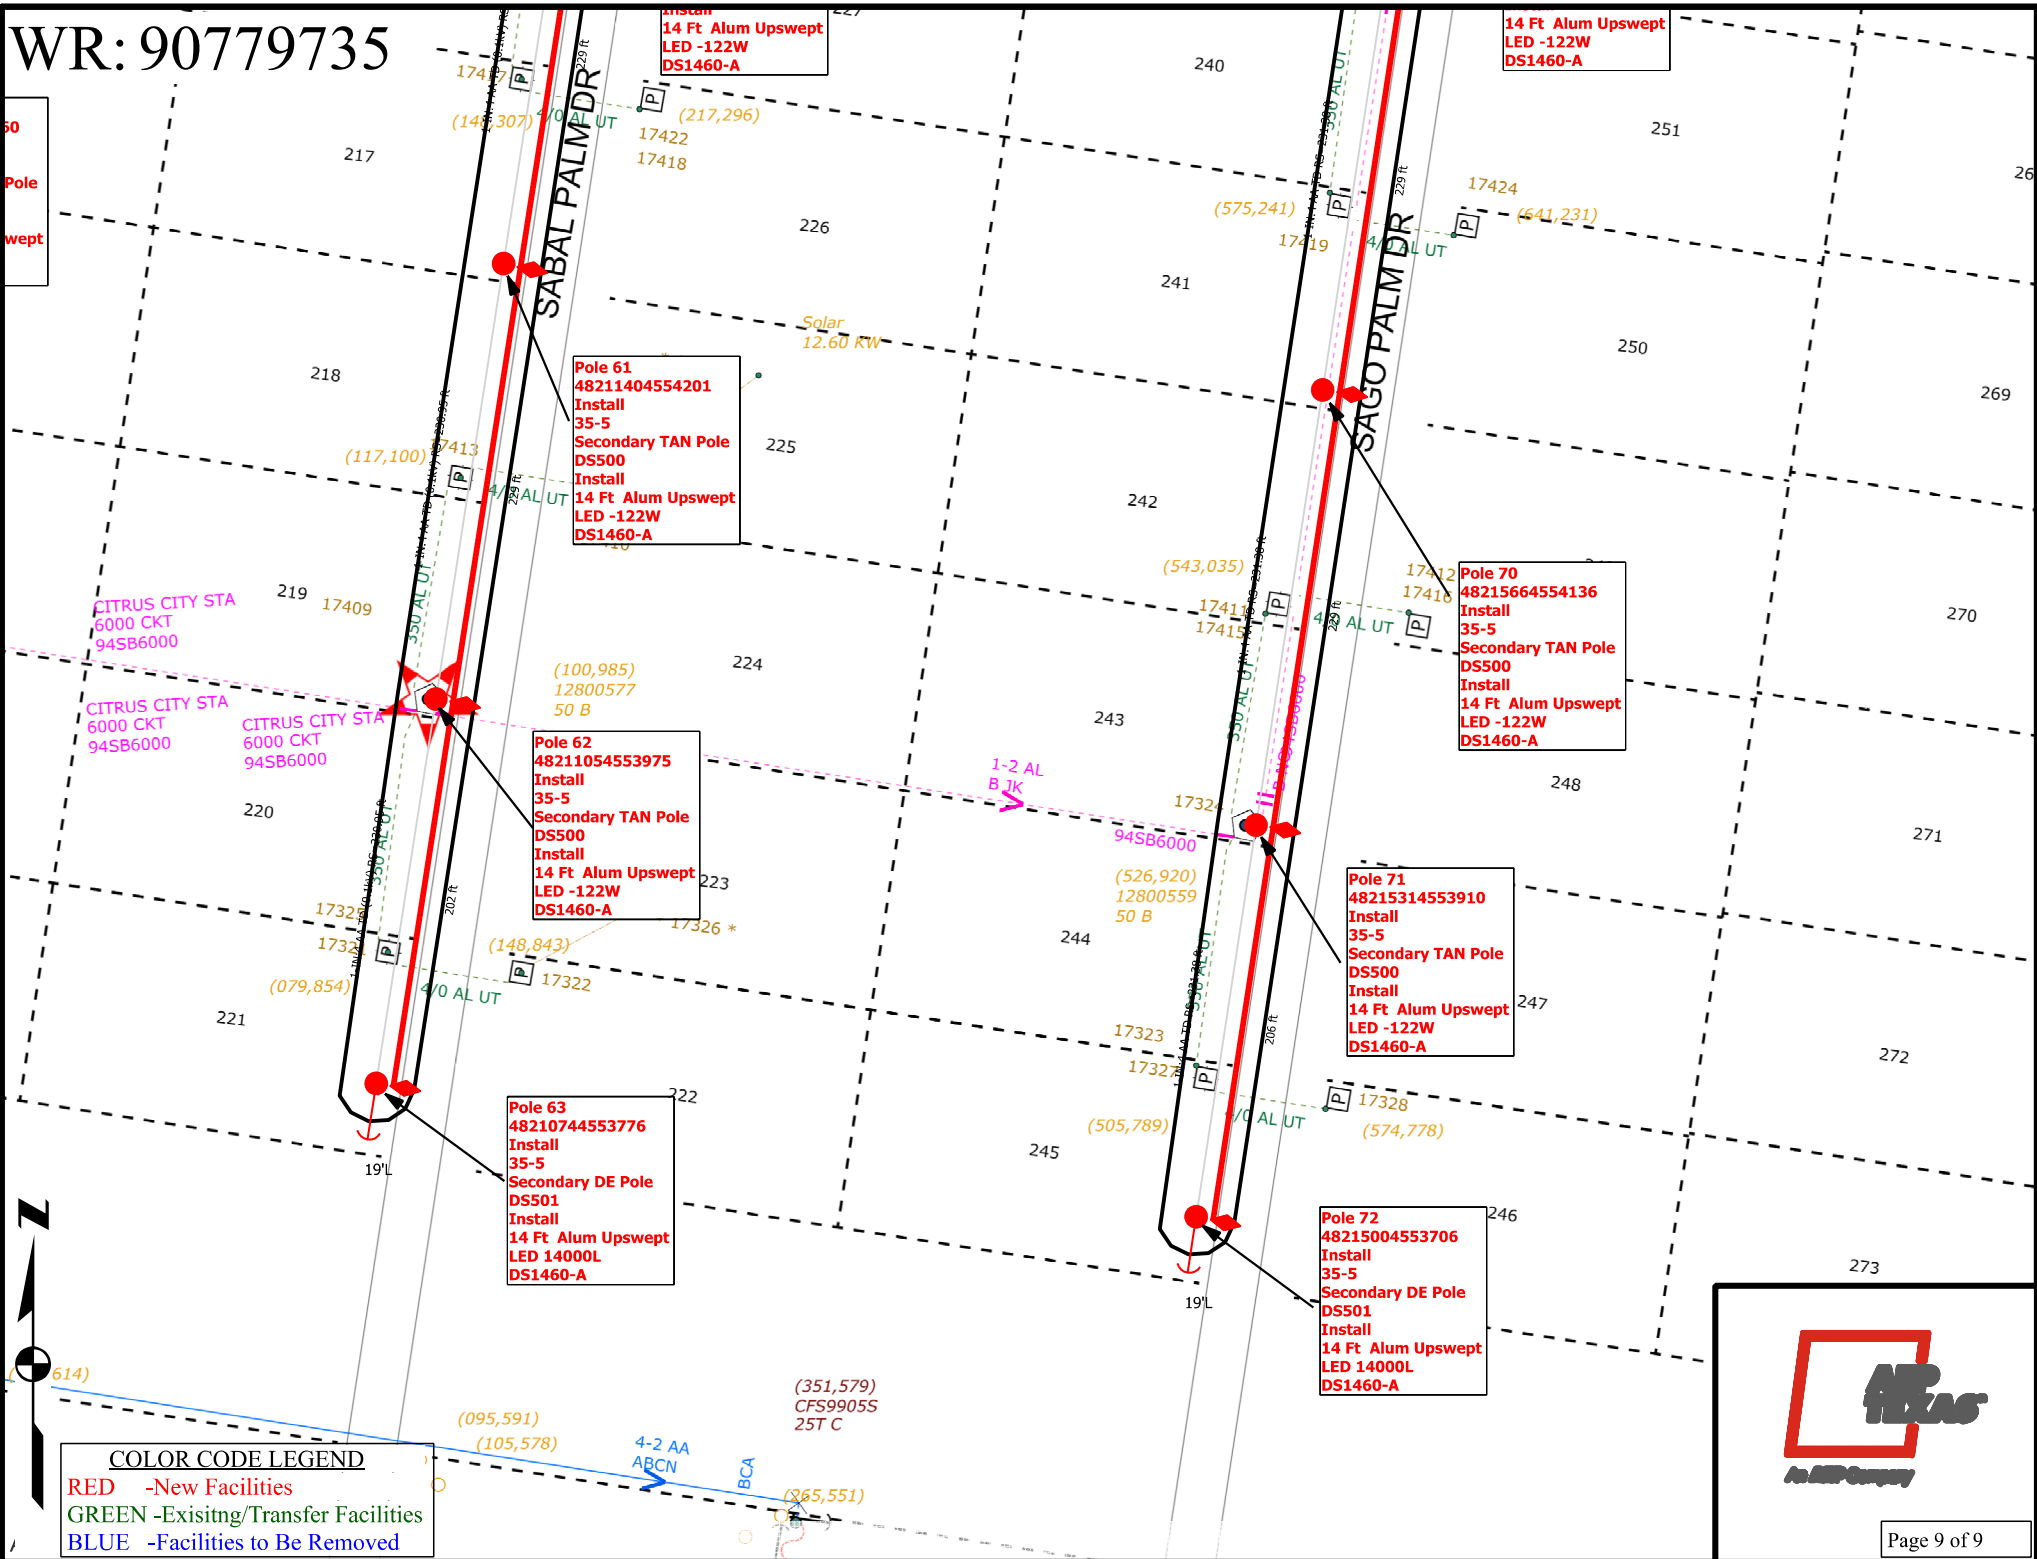

**COLOR CODE LEGEND**  
RED -New Facilities  
GREEN -Existing/Transfer Facilities  
BLUE -Facilities to Be Removed

**AEP Energy**  
An AEP Company

Page 9 of 9