

8 NEW 122W LED STREETLIGHT

Reference Pole 1
Latitude: 26.3376
Longitude: -98.3440

Existing Pole 12
48552434558103
40-1
DS301

Existing Pole 11
48551154557857
35-5
DS501

Existing Pole 10
48551834557713
45-2
DS301

Existing Pole 1
48552034557842
40-4
DS301
25kVA-120/240V-A
DS1014, DS501

Install Pole 2
48552674557843
35-5
DS501
SIDEWALK GUY
STREETLIGHT
122W-LED
14 Ft ARM
DS1460-A

Install Pole 3
48554364557817
35-5
DS500
STREETLIGHT
122W-LED
14 Ft ARM
DS1460-A

Install Pole 4
48555904557794
35-5
DS500
STREETLIGHT
122W-LED
14 Ft ARM
DS1460-A


Install Pole 5
48557444557770
35-5
DS500
STREETLIGHT
122W-LED
14 Ft ARM
DS1460-A

Install Pole 6
48558974557747
35-5
DS500
STREETLIGHT
122W-LED
14 Ft ARM
DS1460-A

Install Pole 7
48560514557723
35-5
DS500
STREETLIGHT
122W-LED
14 Ft ARM
DS1460-A

Install Pole 8
48562054557700
35-5
DS500
STREETLIGHT
122W-LED
14 Ft ARM
DS1460-A

Install Pole 9
48563134557682
35-5
DS501
SIDEWALK GUY
STREETLIGHT
122W-LED
14 Ft ARM
DS1460-A

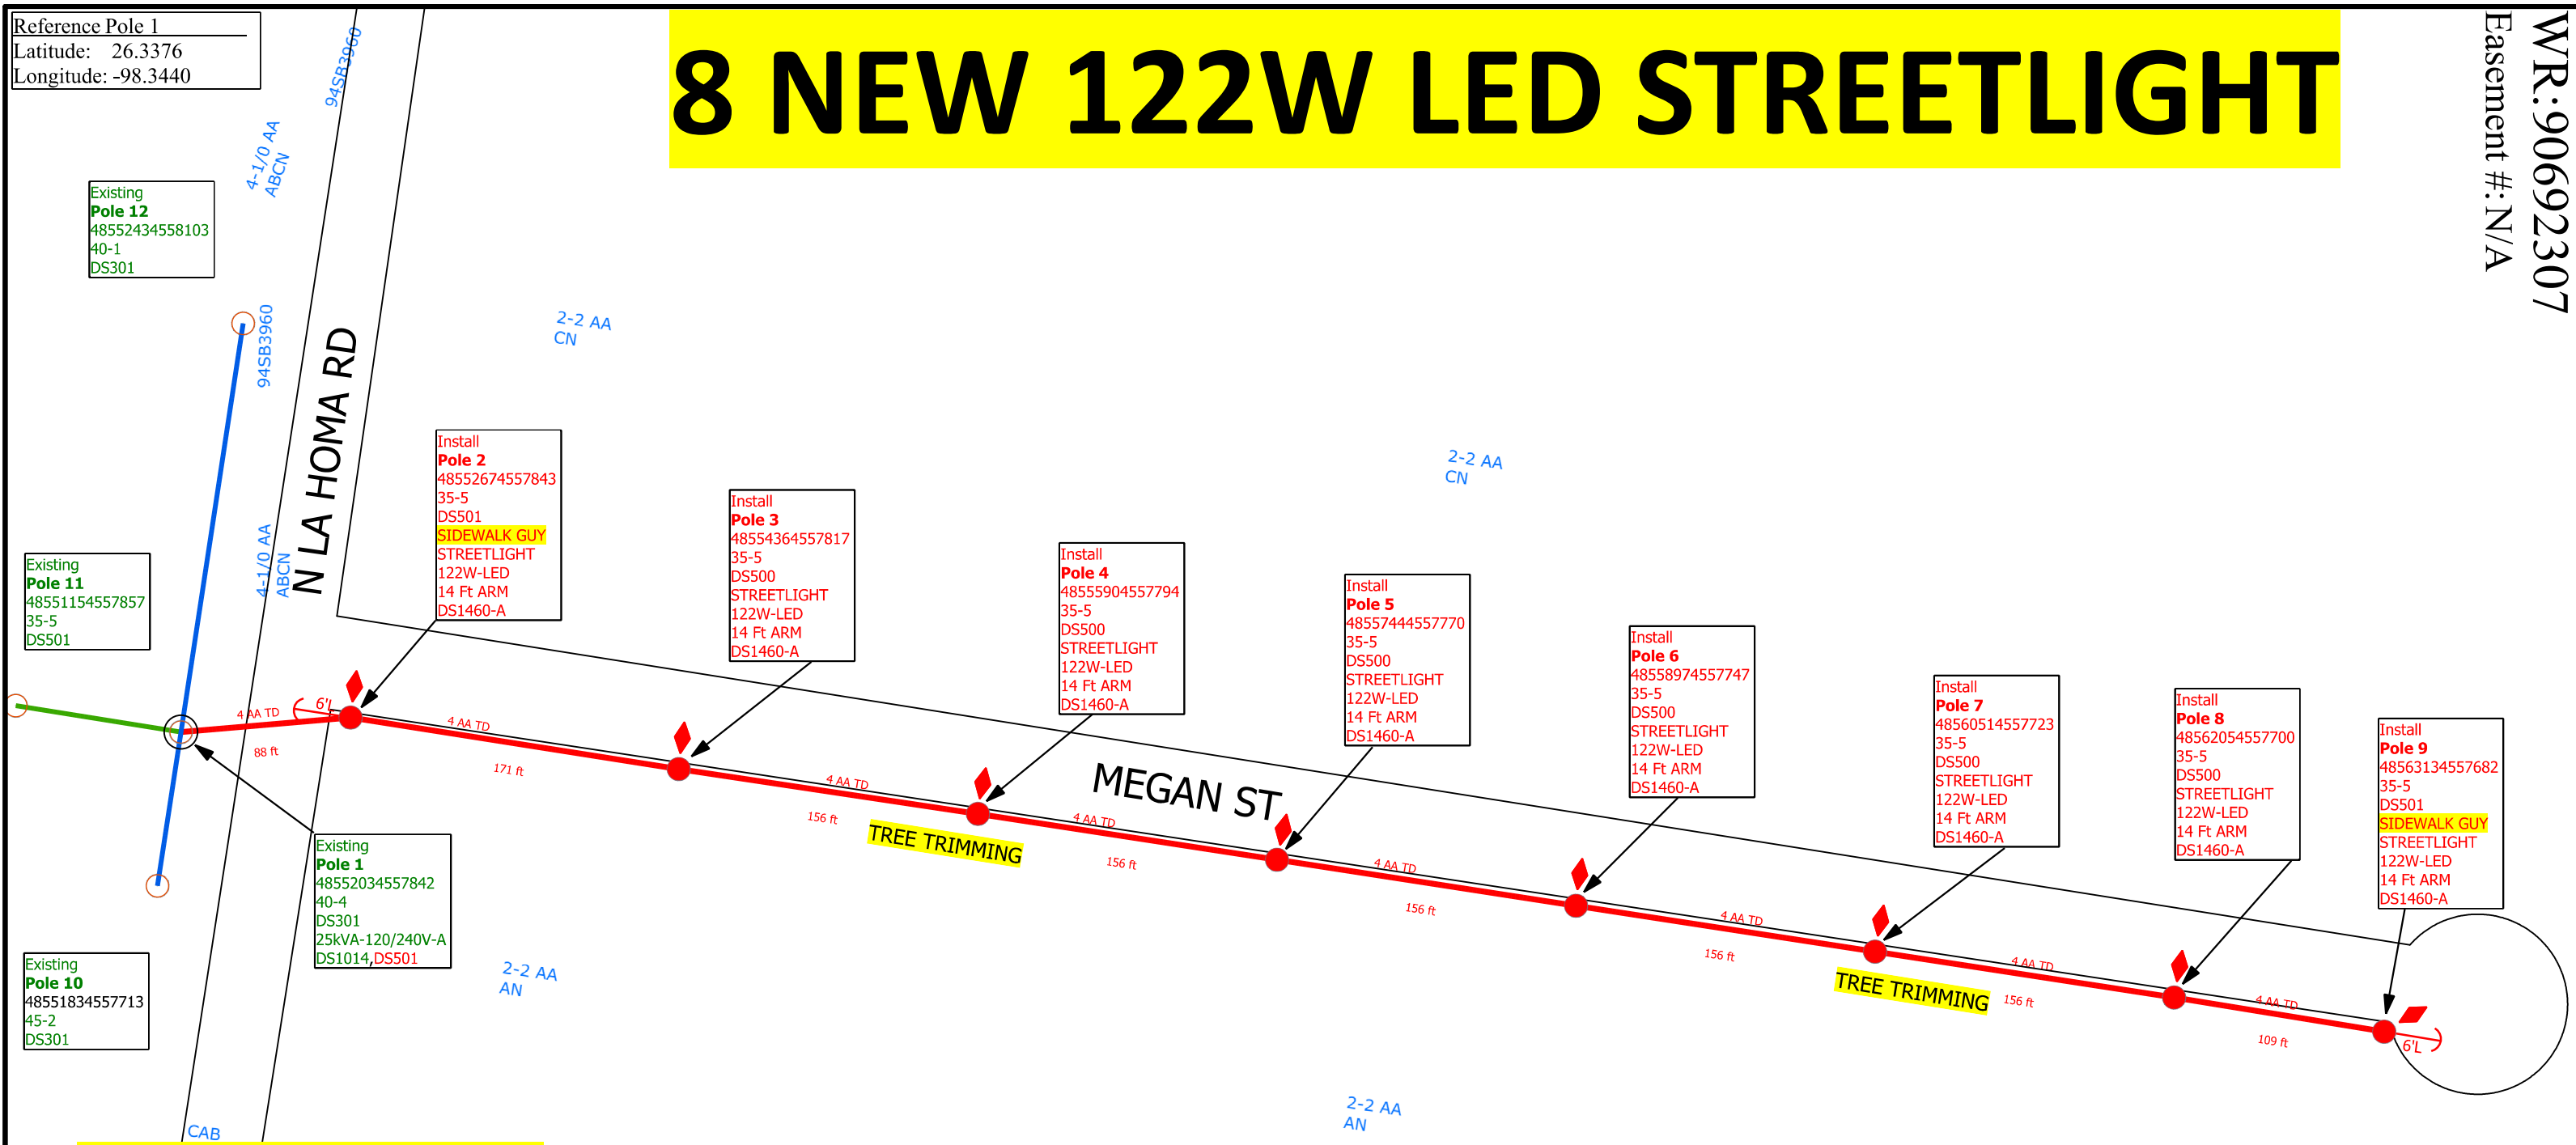

UNMETERED:
8 NEW 122W LED STREETLIGHTS
ESID#10032789491878464

Note to Crew:
-Update each pole ID tag with correct 14 digit GPS location number marked in **RED** which matches the XY coordinates obtained by GPS. **Blue** numbers refer to previous location ID
- 8 NEW 122W LED STREETLIGHT-CUSTOMER MARTIN MARTINEZ 956-292-7025
- INSTALL 8 NEW 122W LED STREETLIGHT AND 8 SECONDARY POLES - CIAC:\$8,405.88

COLOR CODE LEGEND
RED -New Facilities
GREEN -Existing/Transfer Facilities
BLUE -Facilities to Be Removed

Job Description: CUSTOMER SERVICE-CI-NEW SERVICE		WR: 90692307
Customer: MARTIN MARTINEZ		WO: 377028
Location: 175 2812 MEGAN ST		Date Completed: 12/2025
District: 175 - Mission		County: HIDALGO
City: MISSION		Man Hours: 36.09
Circuit / Station: 94SB3960/MOORE FIELD		Project ID: 100039
N V: 12.47KV		Crew HQ: 11712
Phases: ABCN		Drawn By: Cyven Hernandez
Tree Trimming: BY CUSTOMER		OWR: N/A
Office #: 956-673-7761		ESID: 10032789491878464
Accessible: YES		Scale: 1:80
Issued for:		Page 1 of 1

FINAL

Rev. fina

